



**01 | SITE LAYOUT**  
SCALE: 1 : 2000 (A3)



--- DENOTES EXISTING POWER LINE OVER WITH A 10m BUFFER EACH SIDE OF THE LINE

 

**02 | PART SITE LAYOUT**  
SCALE: 1 : 500 (A3)

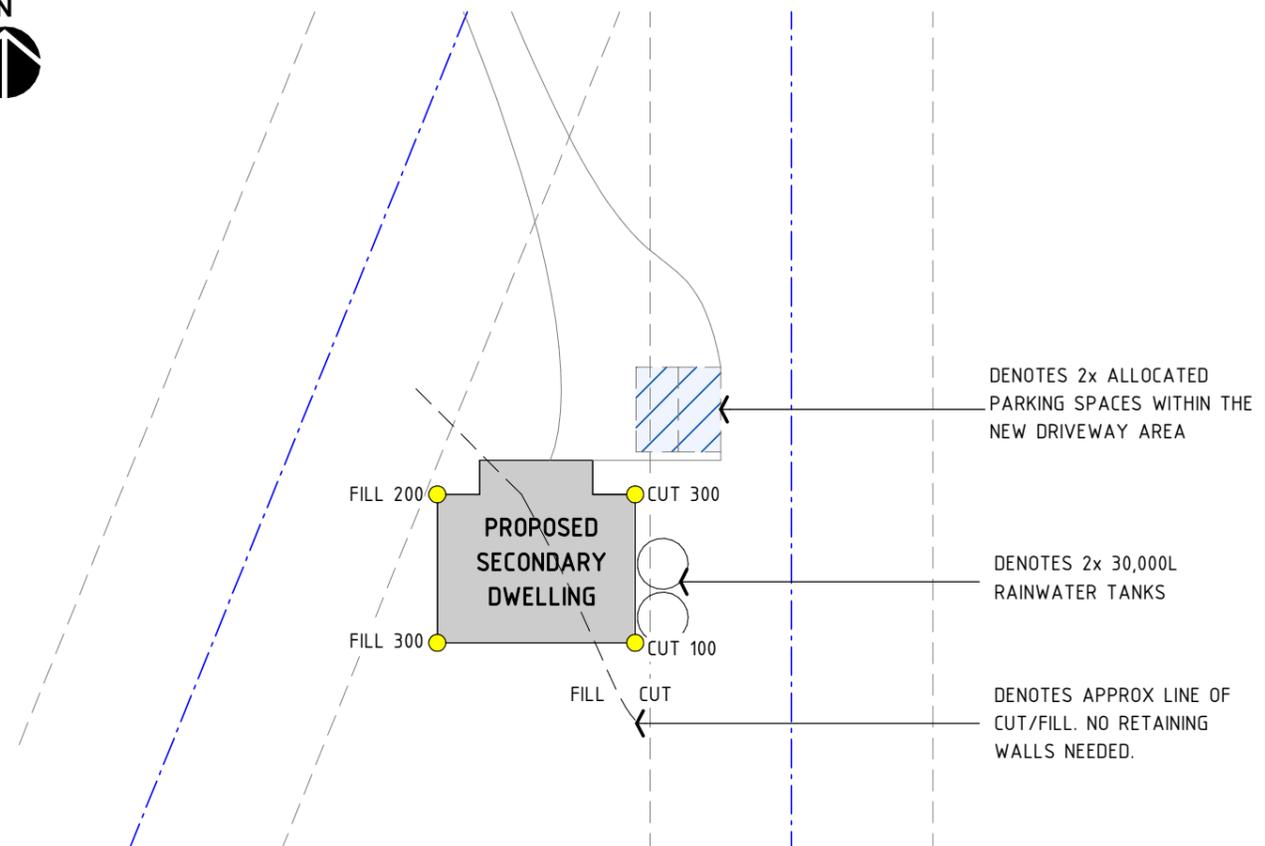

**CONTACT DETAILS**

Gabrielle Hackett  
M. 0437 762 740  
E. gabrielle@onpointbuildingdesign.com.au  
A. 17 Church Street, Mudgee NSW 2850

THIS DRAWING IS AND ALWAYS SHALL REMAIN THE PROPERTY OF ON POINT BUILDING DESIGN AND MUST NOT BE LENT, GIVEN, SOLD, REPRODUCED OR VARIED IN ANY WAY WITHOUT WRITTEN CONSENT.  
ALL DIMENSIONS ARE IN MILLIMETRES. DO NOT SCALE. DIMENSIONS TO BE CHECKED ON SITE BEFORE COMMENCEMENT OF WORK.

Client:  
**LISA WURTH**  
Project:  
**SECONDARY DWELLING AT 658 BLACK SPRINGS ROAD, BUDGEE BUDGE**

Drawing Title:  
**SITE PLAN**

Rev	Date	Amendment
A	19/07/23	PRELIMINARY DRAWINGS