
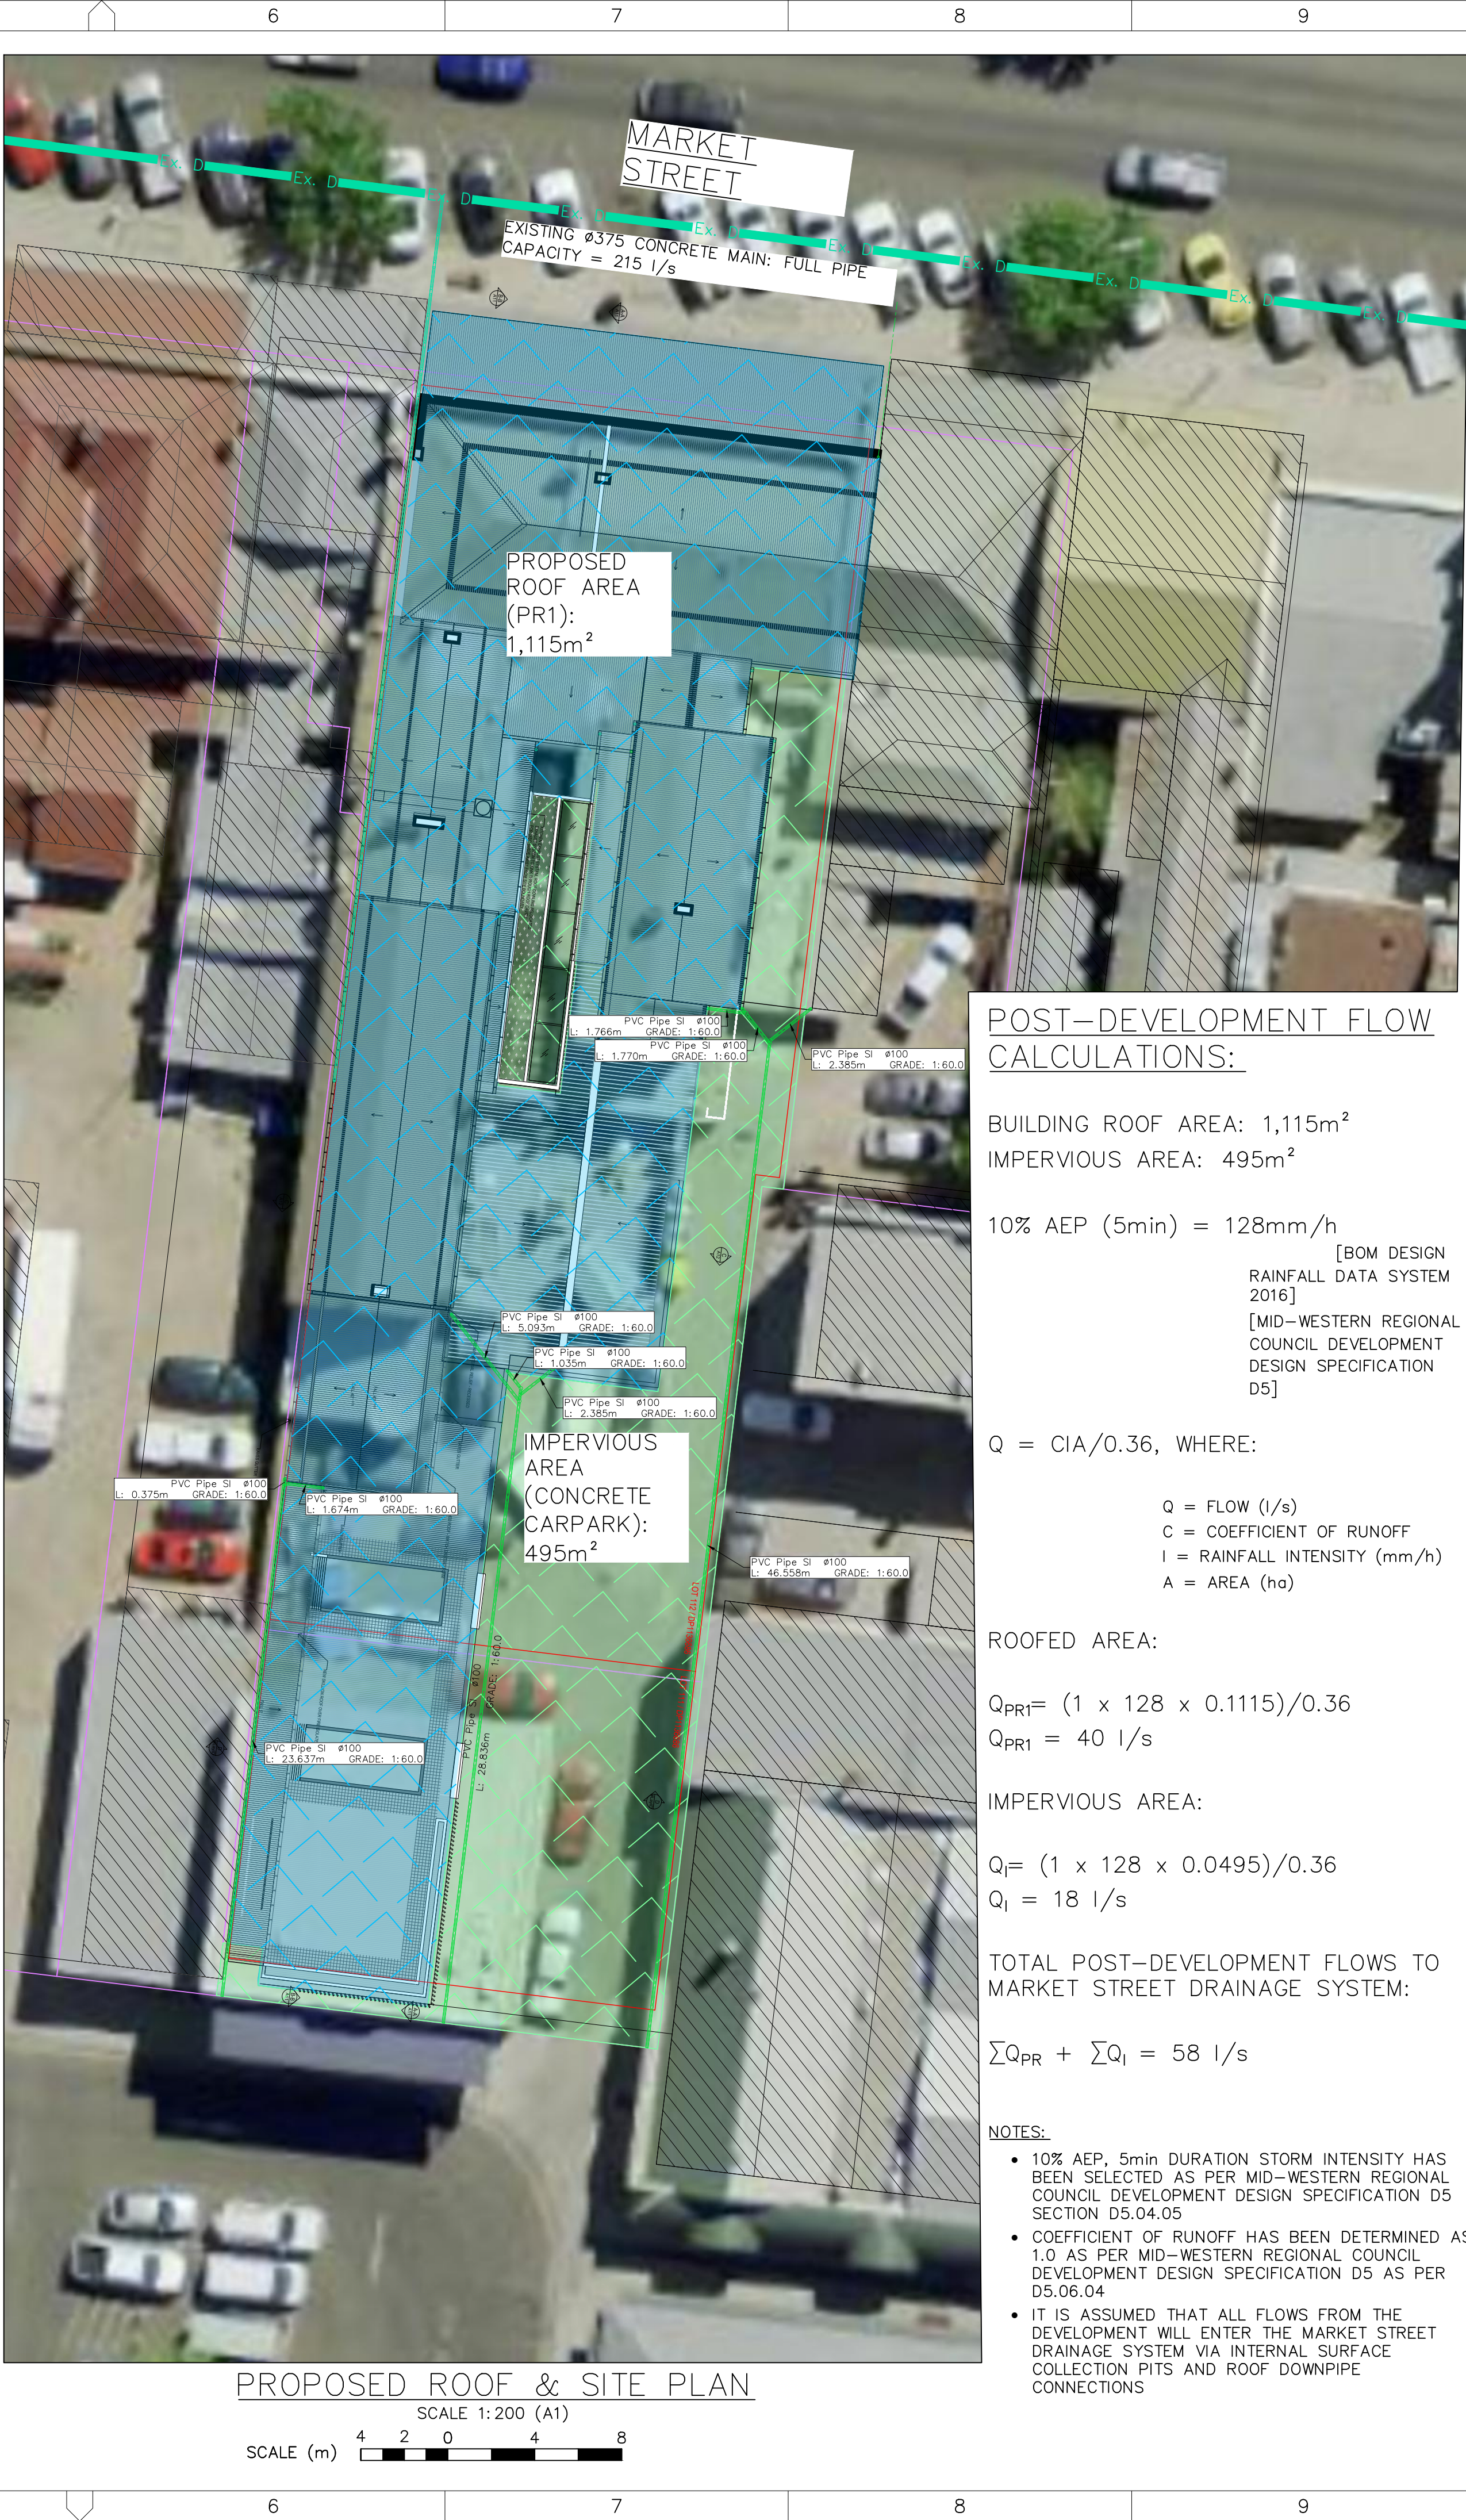


LEGEND

IMPERVIOUS GROUND AREA

ROOF AREA

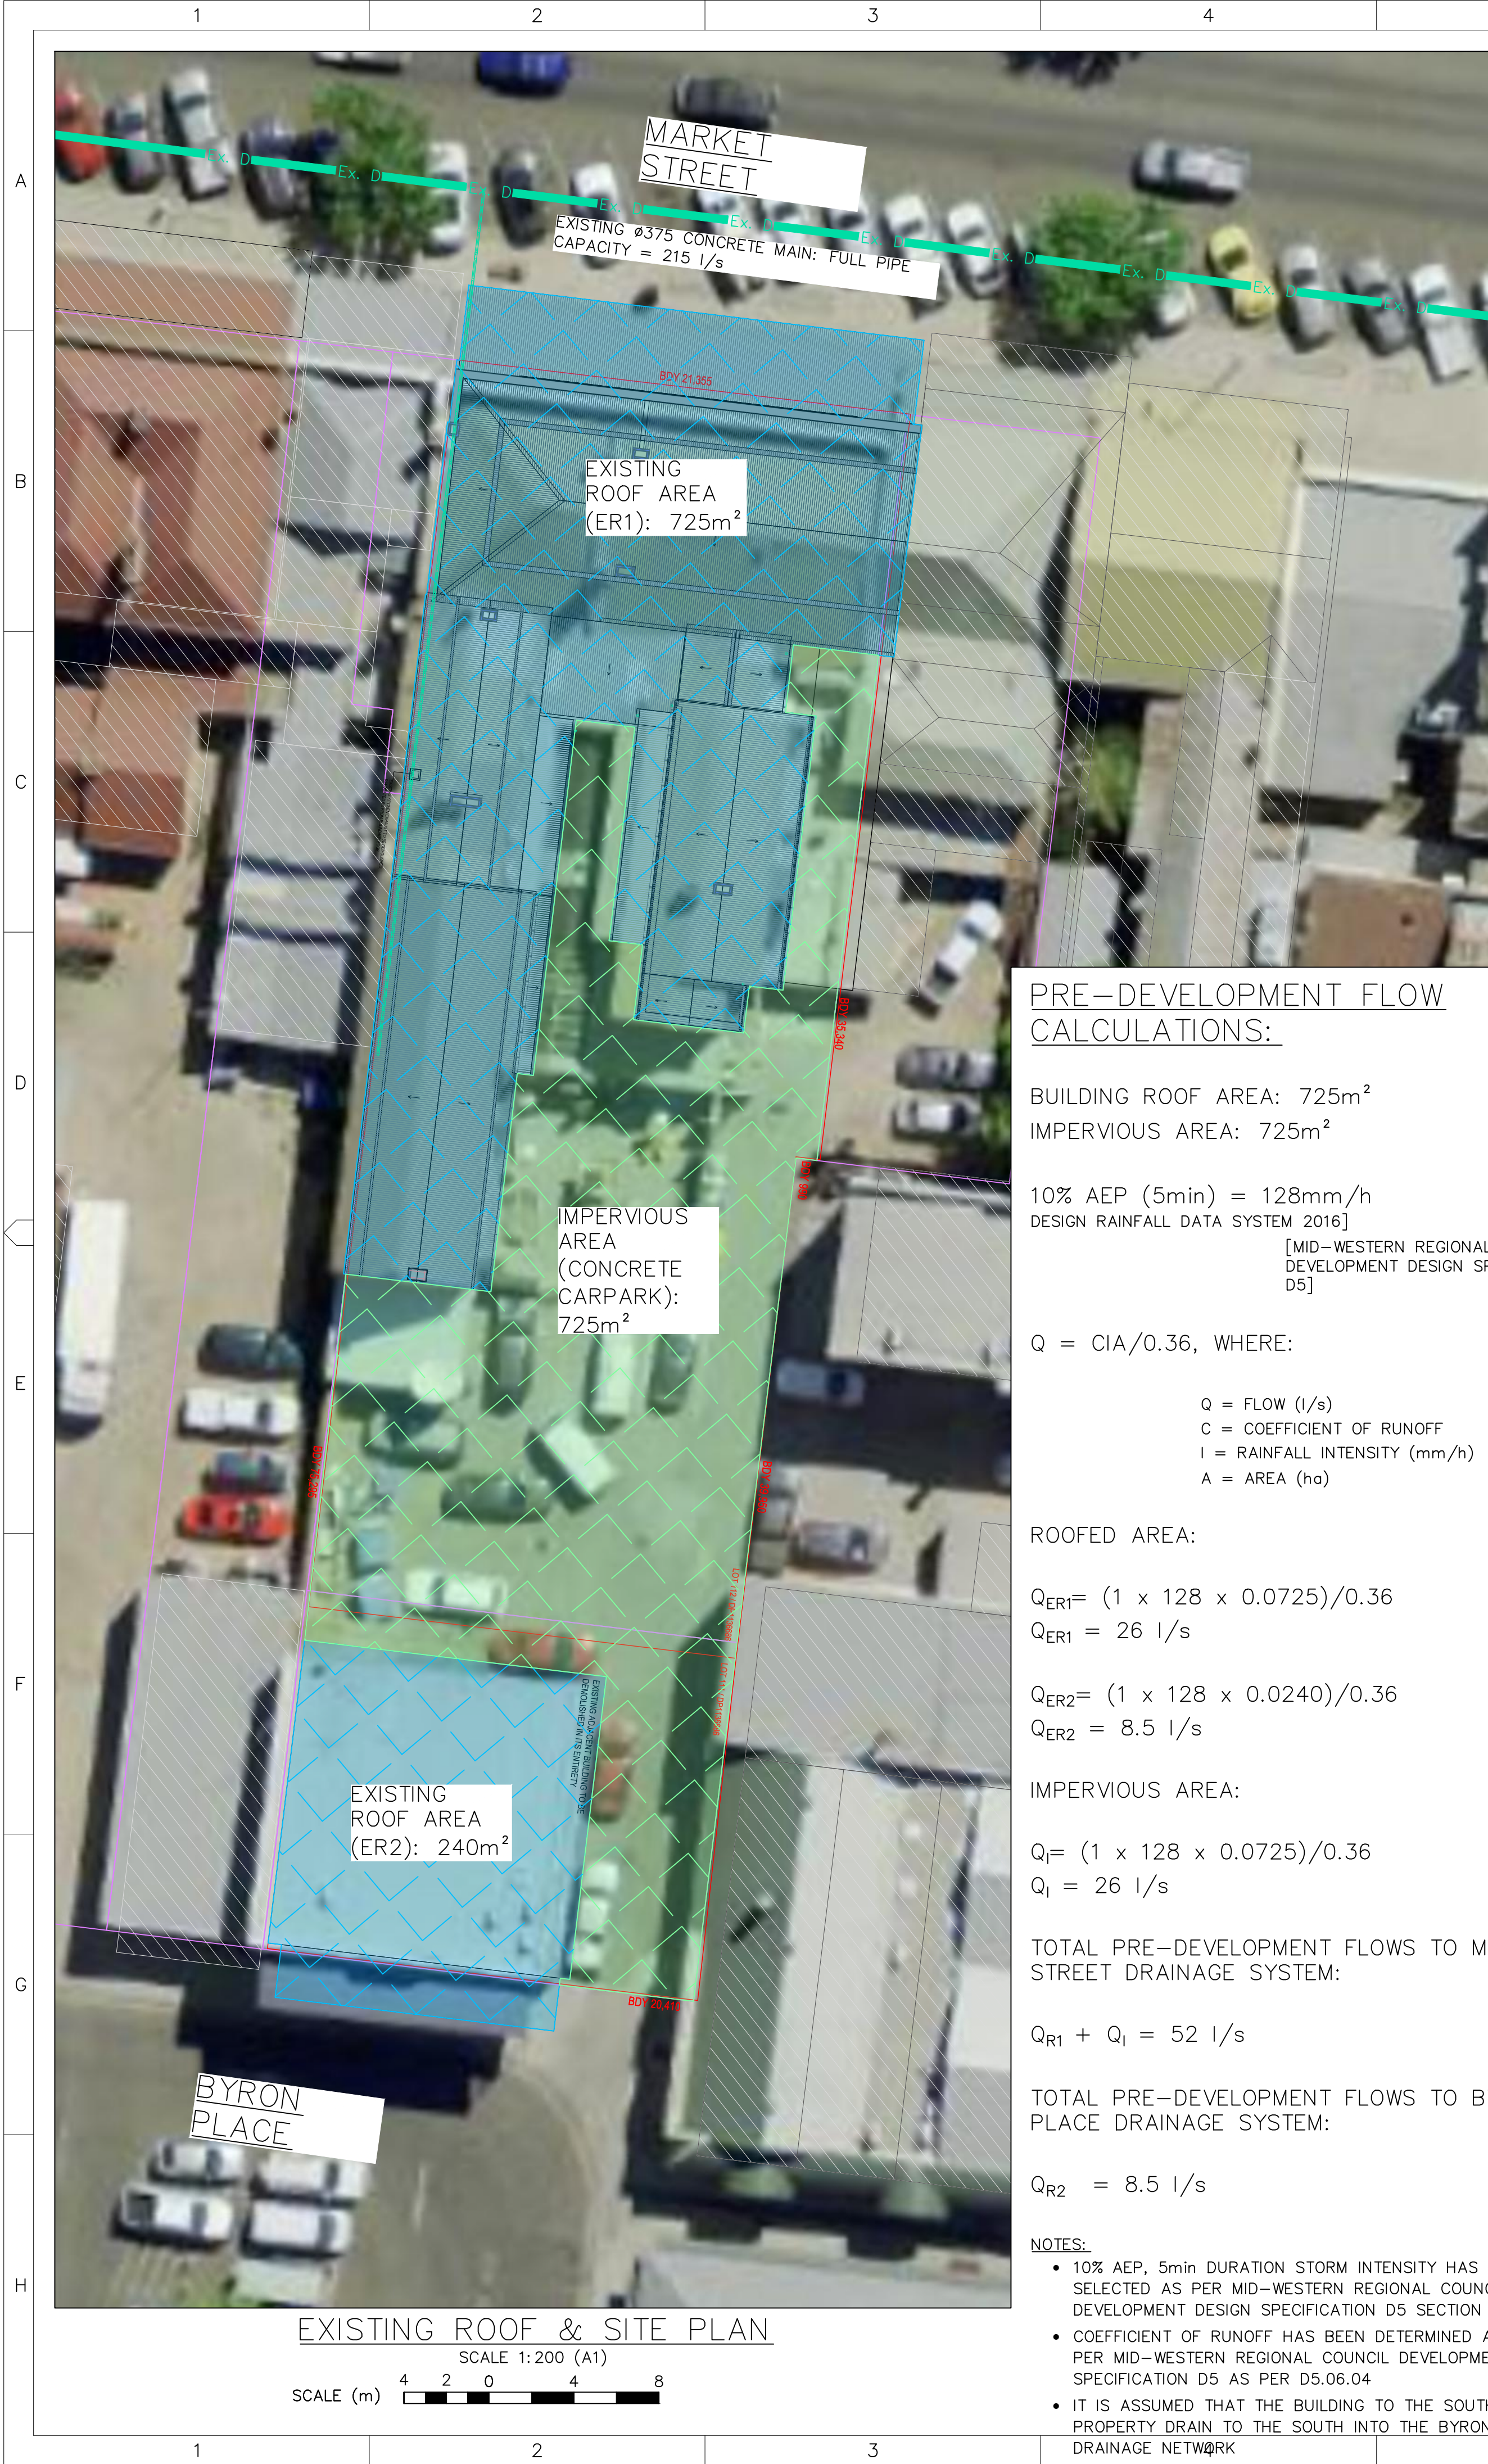

PROJECT

WOOLPACK HOTEL
PRE & POST DEVELOPMENT FLOWS

ROOF & SITE PLAN

PROJECT NO. SW23-001
DOC NO.

PHASE / MILESTONE

If you discover any errors or omissions within this plan, or wish discuss this project in more detail, please contact

ROB SAGHAFI
0403 285 457
INFO@HARRYAN.COM.AU



REVISIONS

REV	DATE	DESCRIPTION
1	20.07.2023	ISSUE FOR REVIEW

SURVEY	N/A
DESIGN	JOSH MCLINDEN
DRAWN	REED JACKSON
CHECKED	ROB SAGHAFI
DATUM	N/A
GRID	N/A
SHEET NO.	REVISION

C101

1

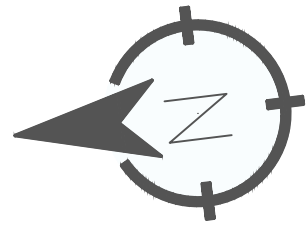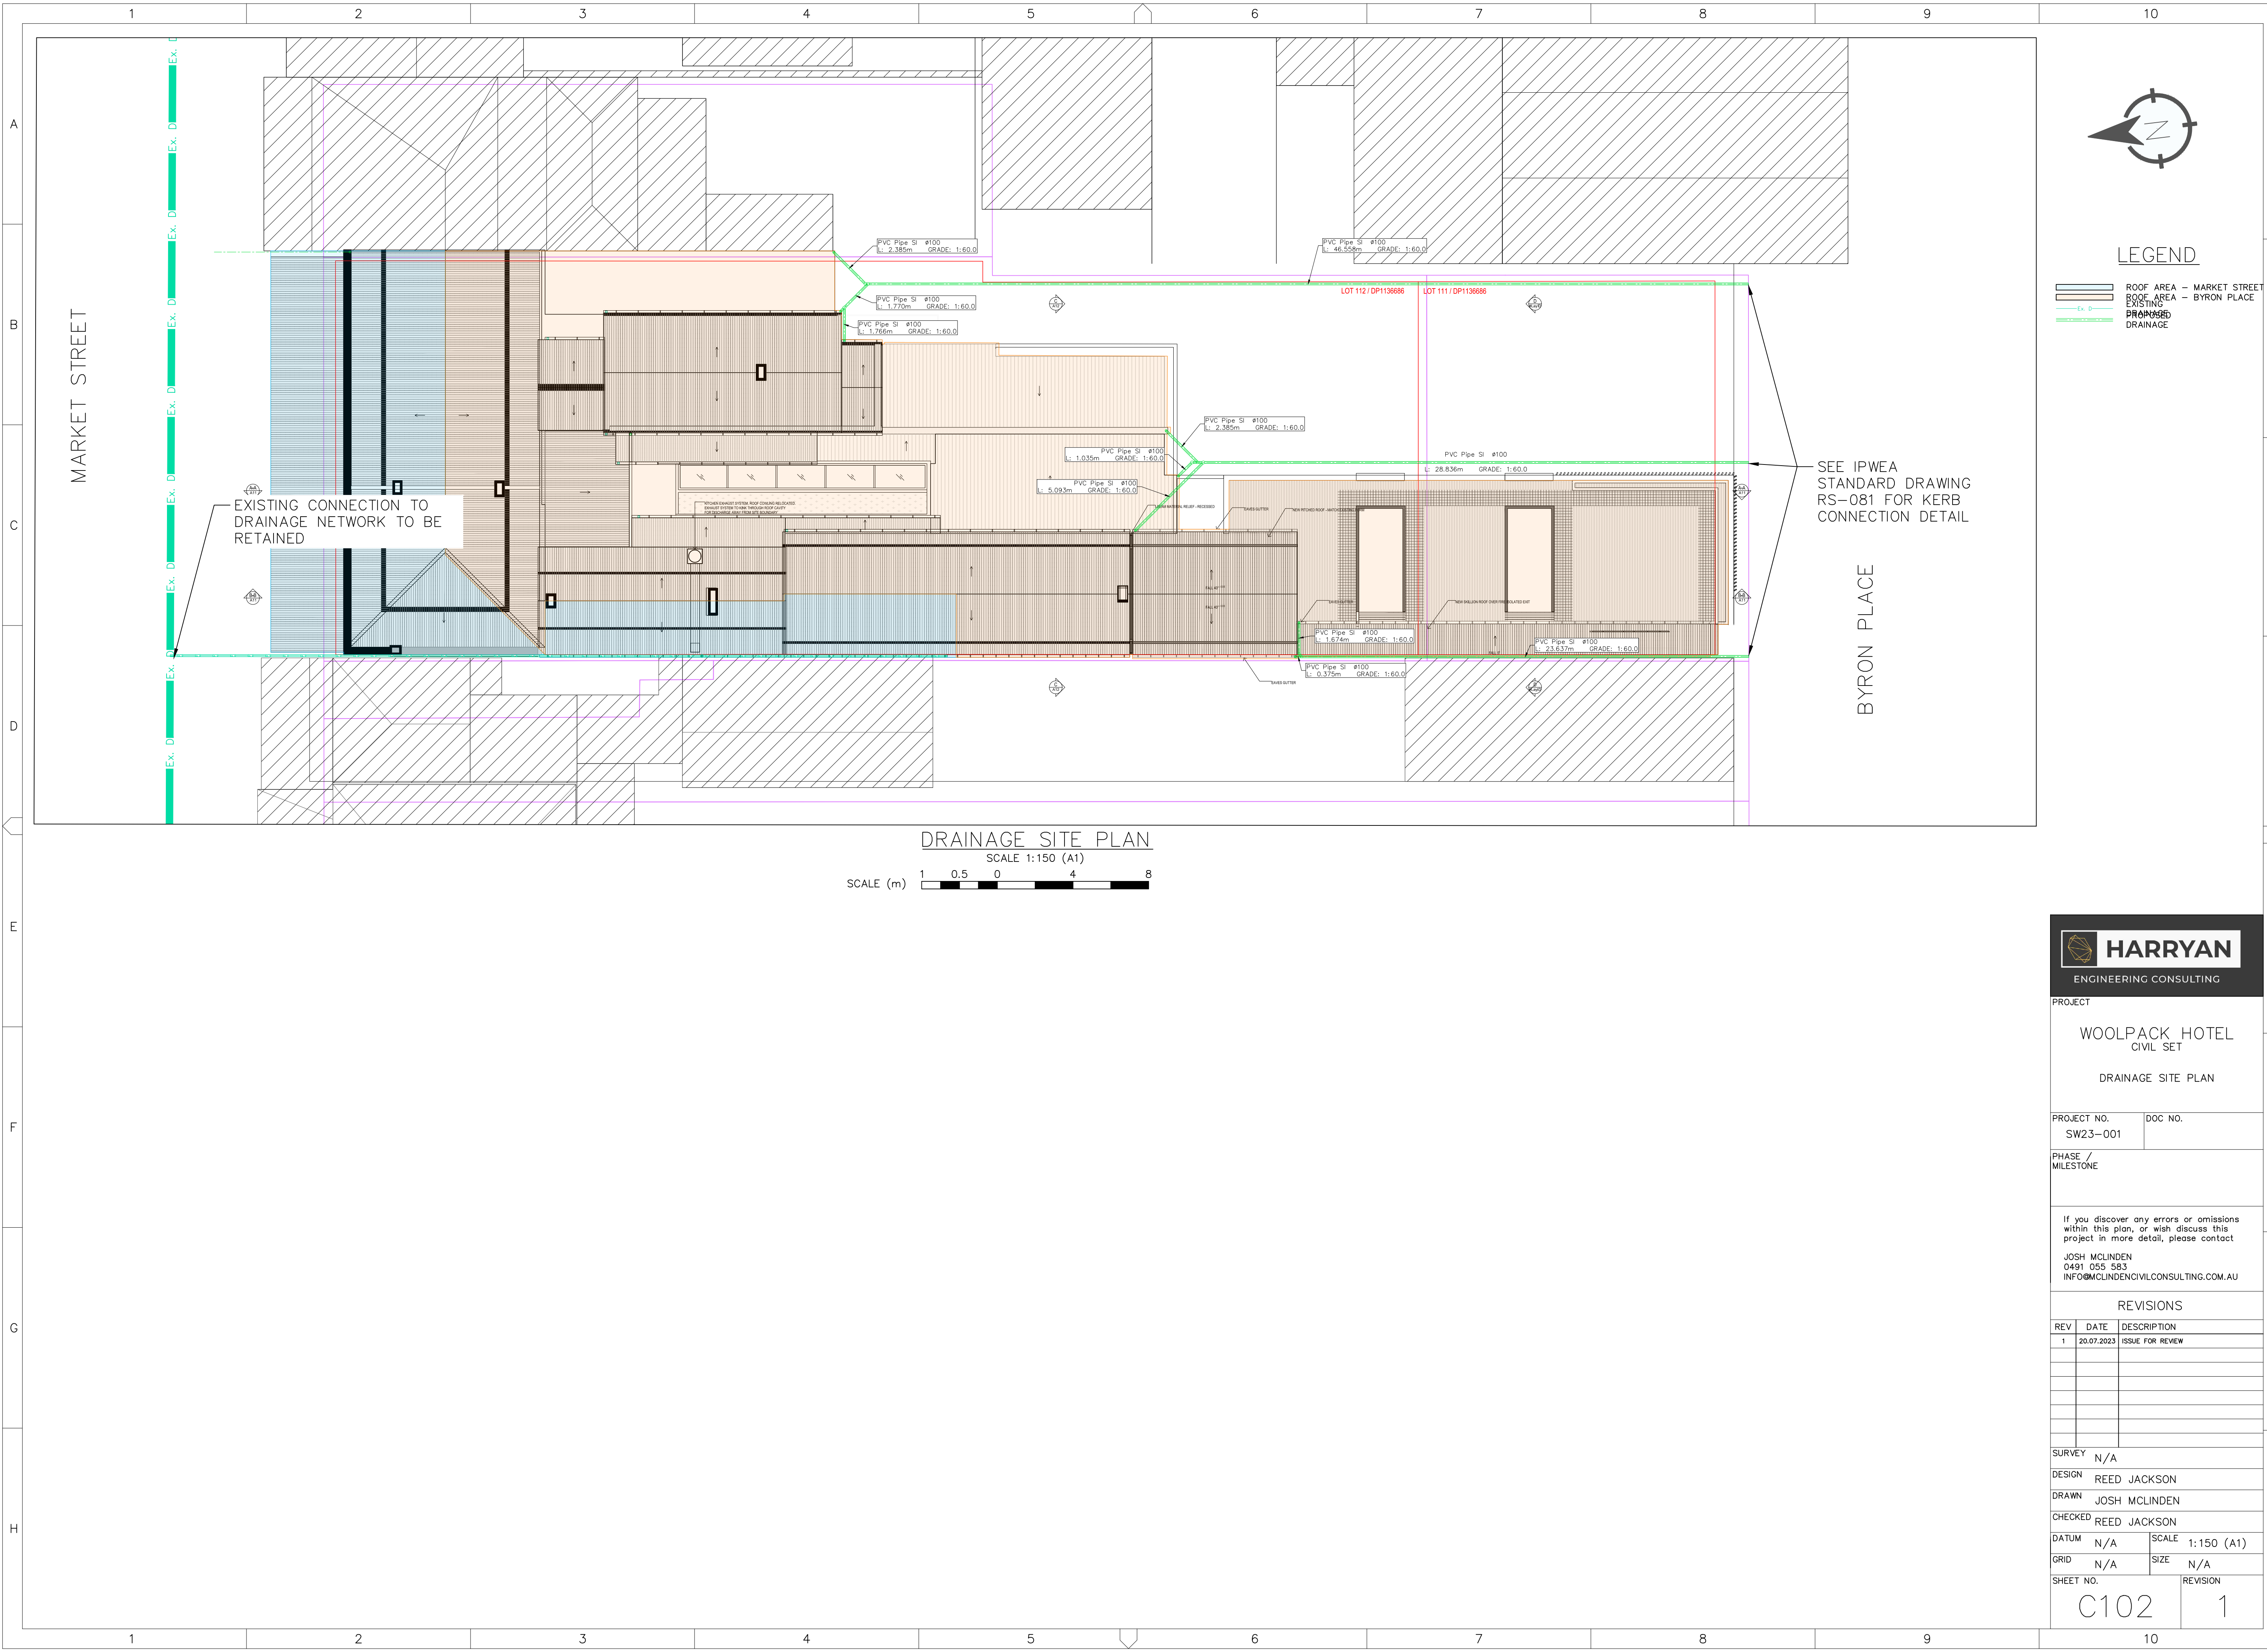

LEGEND


- Roof Area - Market Street
- Roof Area - Byron Place
- Existing
- Proposed
- Drainage

SEE IPWEA
STANDARD DRAWING
RS-081 FOR KERB
CONNECTION DETAIL

EXISTING CONNECTION TO
DRAINAGE NETWORK TO BE
RETAINED

DRAINAGE SITE PLAN

SCALE 1:150 (A1)

 

PROJECT

WOOLPACK HOTEL
CIVIL SET

DRAINAGE SITE PLAN

PROJECT NO.
SW23-001

DOC NO.

PHASE /
MILESTONE

If you discover any errors or omissions
within this plan, or wish discuss this
project in more detail, please contact

JOSH MCLINDEN
0491 055 583
INFO@MCLINCIVILCONSULTING.COM.AU

REVISIONS

REV	DATE	DESCRIPTION
1	20.07.2023	ISSUE FOR REVIEW

SURVEY
N/A

DESIGN
REED JACKSON

DRAWN
JOSH MCLINDEN

CHECKED
REED JACKSON

DATUM
N/A

SCALE
1:150 (A1)

GRID
N/A

SIZE
N/A

SHEET NO.
C102

REVISION
1