


PLAN OF PROPOSED ACCOMMODATION UNIT SITES LOT 172 DP755418 No 109 TINJA LANE, EURUNDEREE

FIGURE 1 - EXISTING BOUNDARIES & PROPOSED SITE PLAN

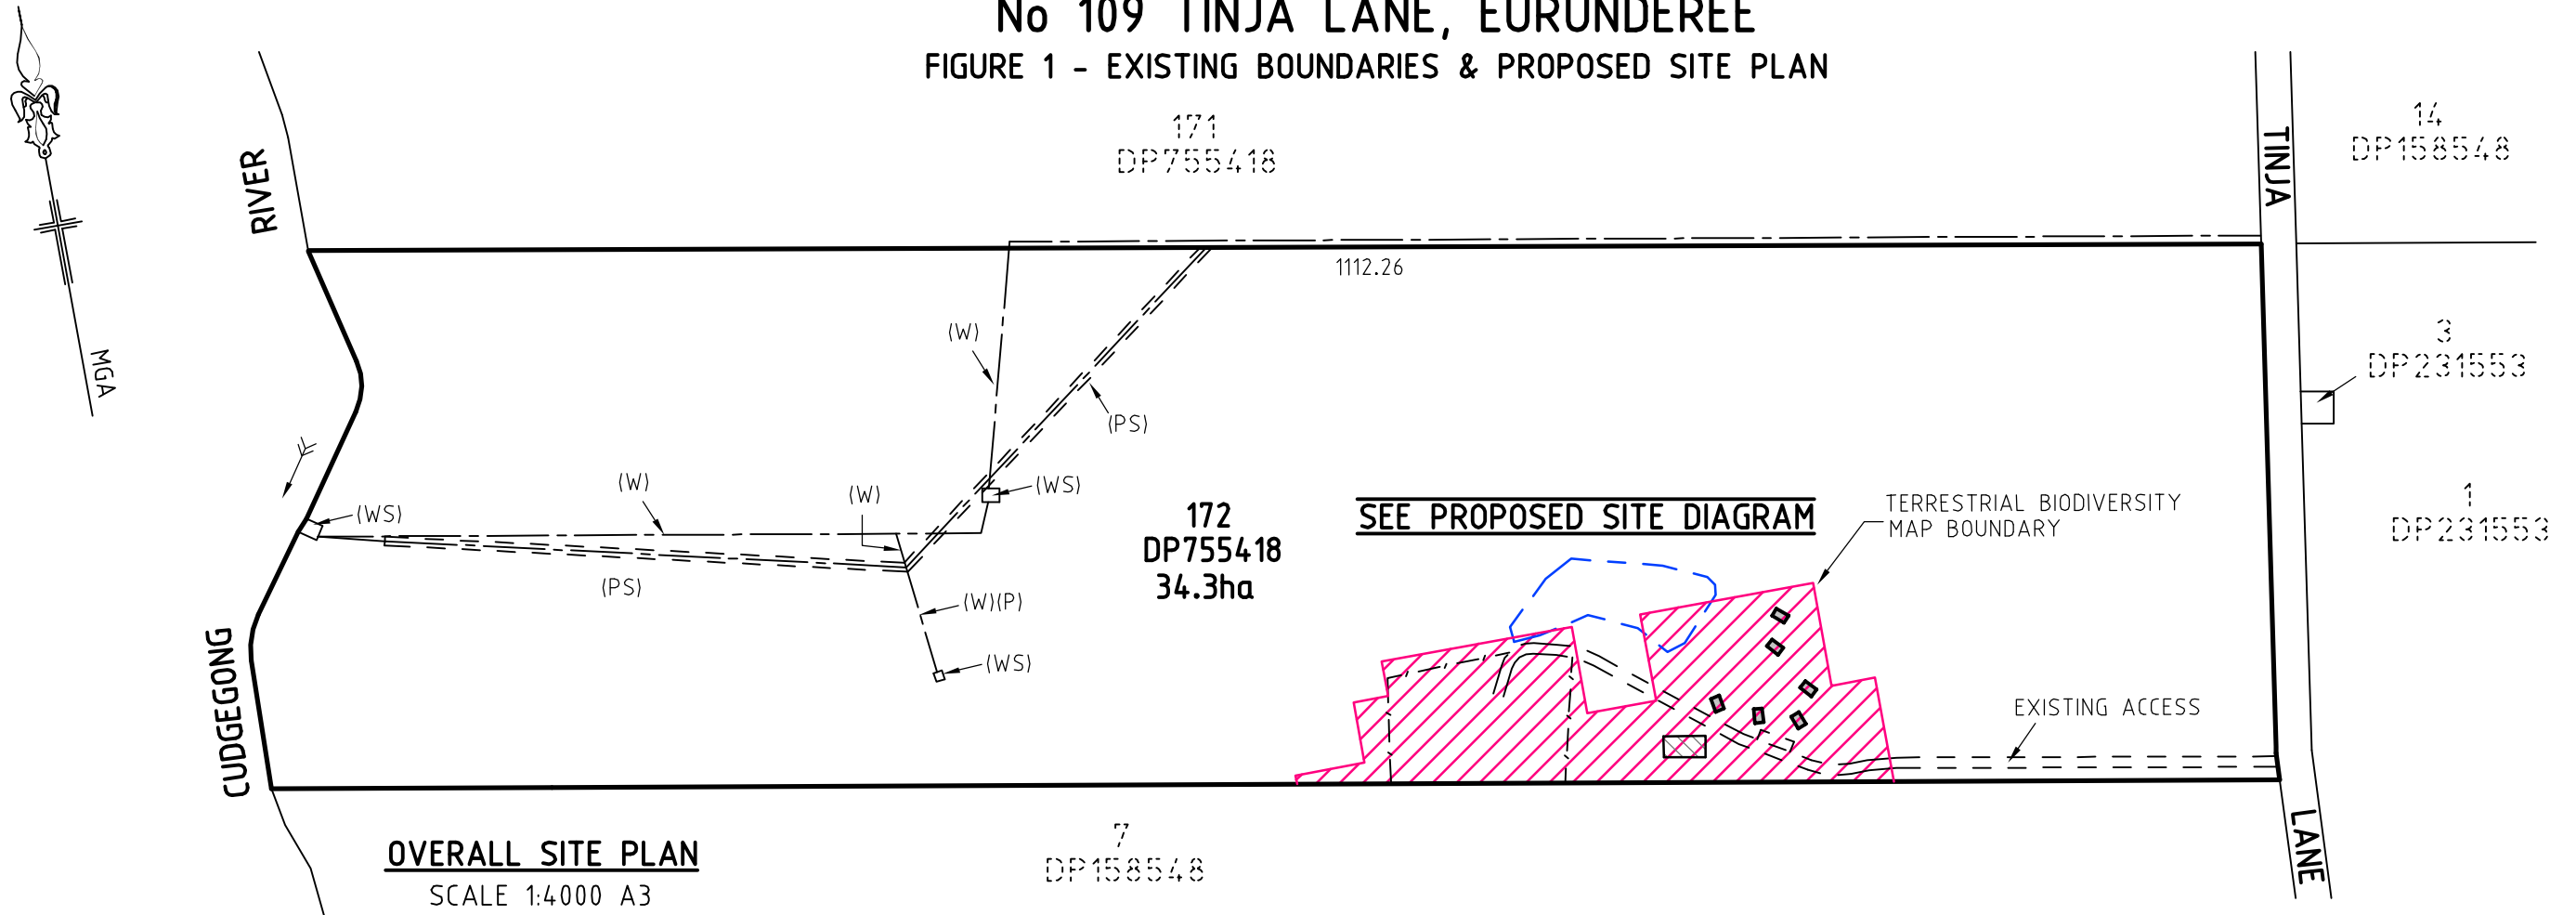


OVERALL SITE PLAN
SCALE 1:4000 A3

SCHEDULE OF EXISTING EASEMENTS (DP1226500)

- (W) EASEMENT FOR WATER SUPPLY OVER EXISTING LINE OF PIPES (APPROX POSITION)
- (WS) EASEMENT FOR WATER SUPPLY 5.12, 8.7 & 10 WIDE
- (P) EASEMENT FOR POWER SUPPLY OVER BURIED LINE OF CABLE (APPROX POSITION)
- (PS) EASEMENT FOR OVERHEAD POWER SUPPLY 5 WIDE CENTRED ON EXISTING LINE OF POLES (APPROX POSITION)

KEY

- DENOTES PROPOSED ACCOMMODATION UNIT SITE
- MARKED CORNER

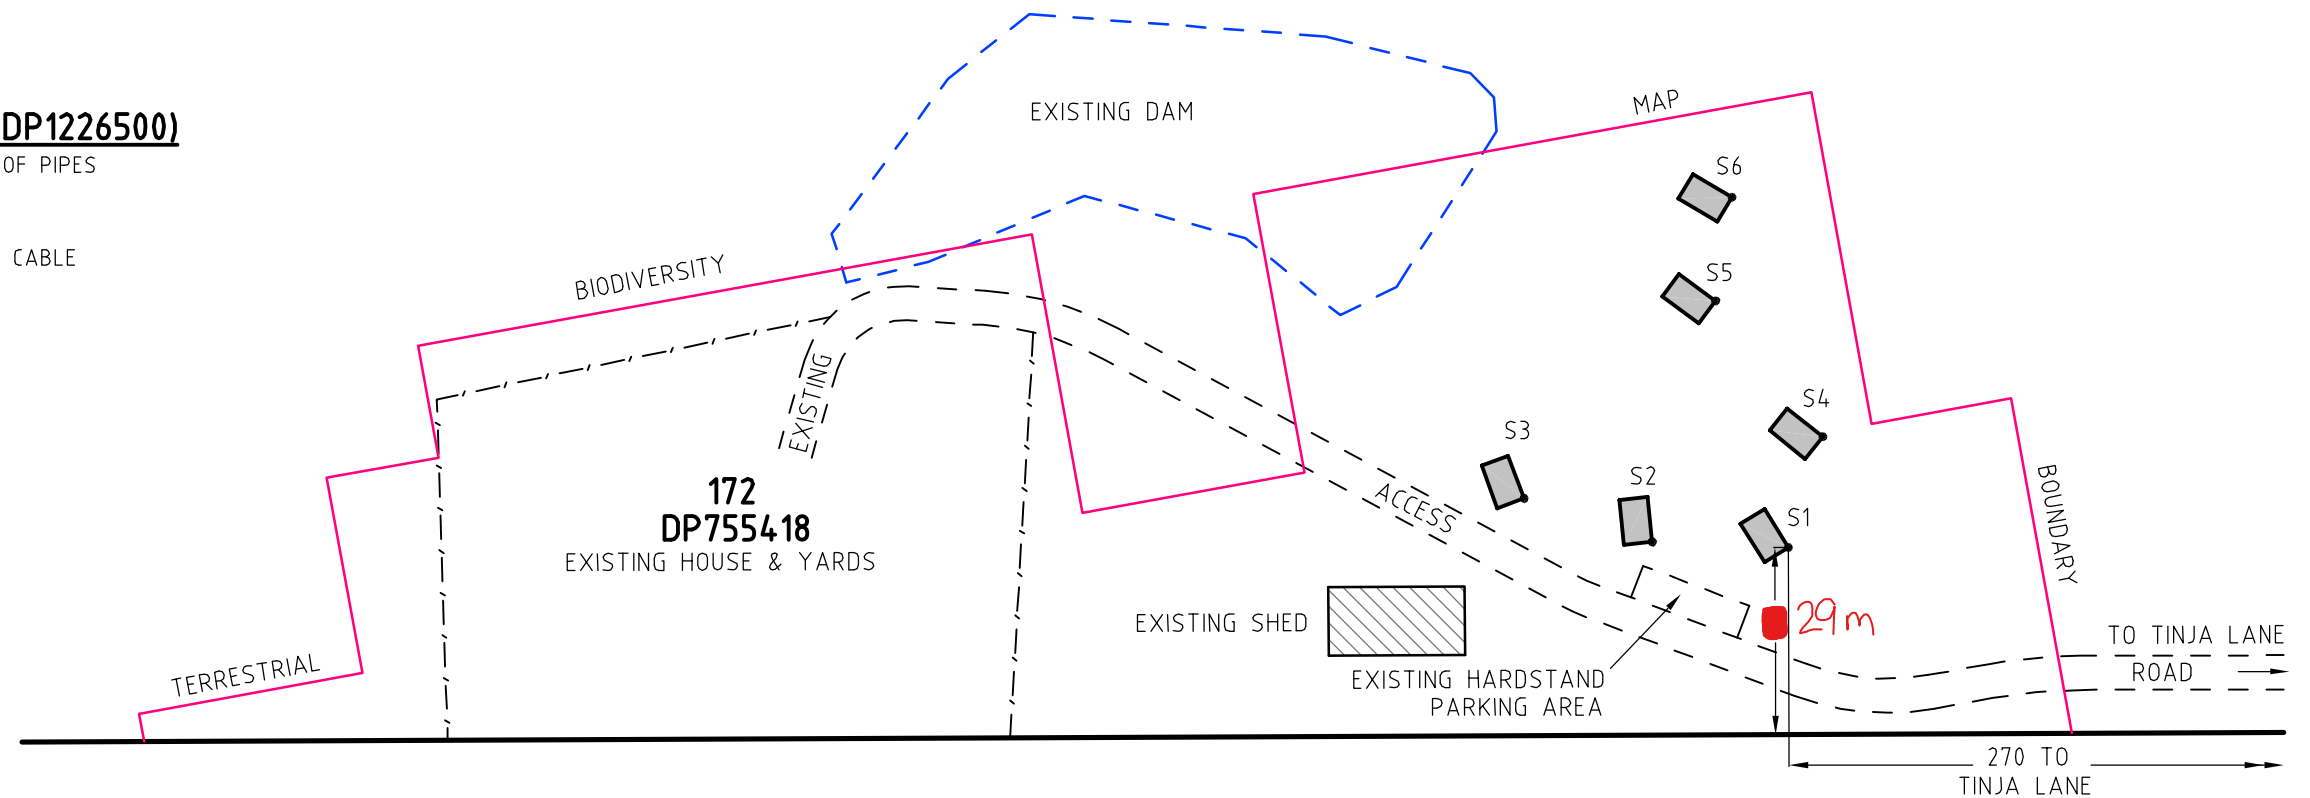

PROPOSED SITE DIAGRAM
SCALE 1:1500 A3

ROBERT JOHN CROOKS
OF JABEK Pty Ltd
SURVEYOR REGISTERED UNDER THE
SURVEYING & SPATIAL INFORMATION ACT 2002

REFERENCE: BK639 SHEET 1 OF 1
DATE: 2.11.2020
SCALE: 1:4000 A3

NOTE: AREAS & DIMENSIONS ARE
SUBJECT TO SURVEY

7
DP158548