
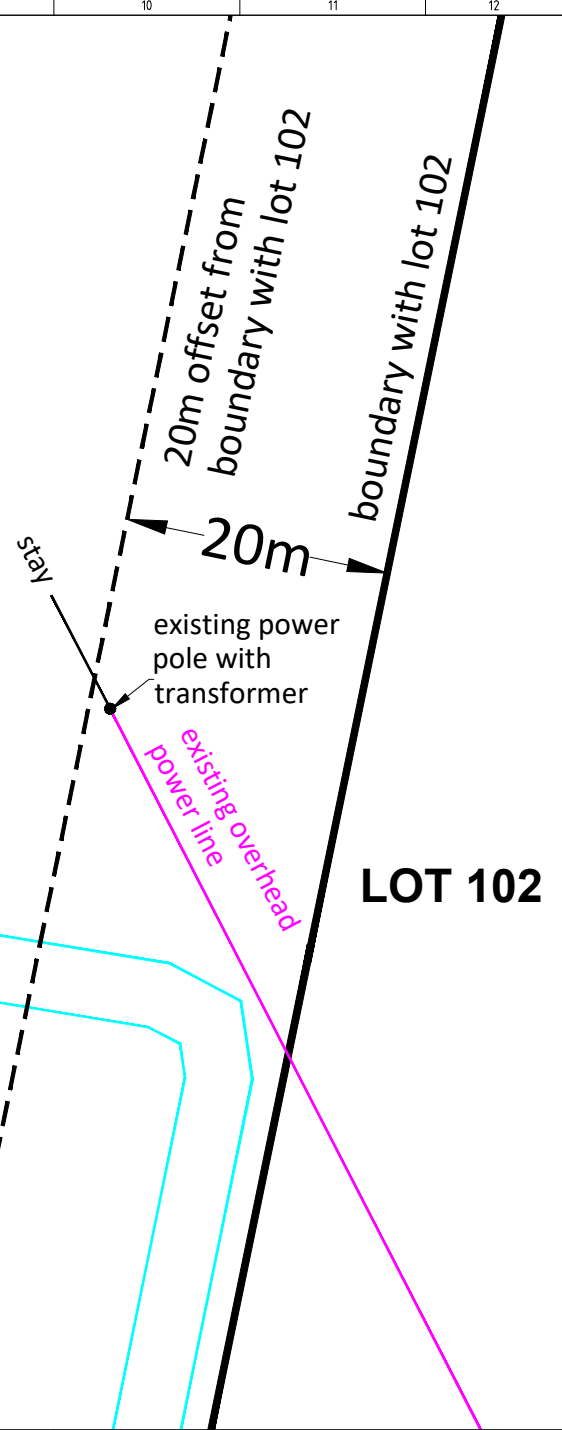


LOT 101 DP124486
 100.0 ha Zone RU1
 21 Shepherds Lane,
 Gulgong NSW 2852

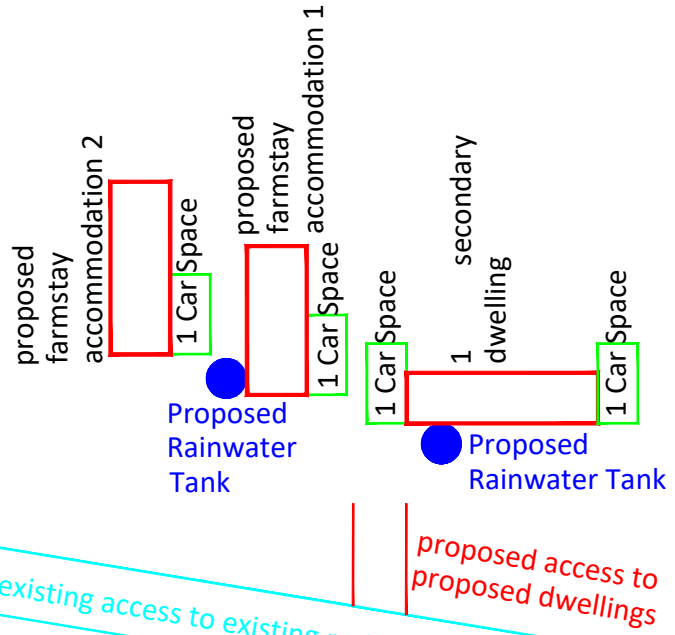

LOT 102

existing access to existing residential dwelling

REV	DESCRIPTION	DATE	DRN	CKD	REV	DESCRIPTION	DATE	DRN	CKD
0	Issued for Development Application	03.09.22	TM	LM					

Kingdom Surveyors Pty. Ltd.



PO Box 269, Gulgong, NSW, 2852
 ABN: 42 623 312 774

Name	Date
DRN	TM
CKD	
APP	
SCALE	NOT TO SCALE

Title	SITE PLAN
	1 x secondary dwelling
	2 x tourist accommodation
DRAWING NUMBER	KS-22-09-03
REV	0