

LEGEND:		
	SW	PROPOSED STORMWATER
	M2	PROPOSED SPOON DRAIN
	B1	PROPOSED BARRIER KERB
	ES	PROPOSED EDGE STRIP
	B	PROPOSED BOLLARD
	EX SW	EXISTING STORMWATER
	TG	TRENCH GRATE
	VEHICLE CROSSOVER AS PER COUNCIL STANDARD DRAWING	
	PROPOSED FOOTPATH	
	PROPOSED VEHICULAR PAVEMENT (PAVEMENT TYPE TBC)	
	PROPOSED VEHICULAR PAVEMENT PAVER	
	SUBSOIL DRAINAGE (AGI)	
	STORMWATER PUMP RISING MAIN	
	WS	WHEEL STOP

- GENERAL NOTES:
- THE FOLLOWING GENERAL NOTES APPLY TO EVERY PAGE OF THIS DOCUMENT.
  - ALL DIMENSIONS ARE IN METRE UNLESS OTHERWISE INDICATED.
  - PROPOSED LEGAL POINT OF DISCHARGE IS INDICATIVE ONLY AND PENDING FINALISATION OF RELEVANT FEATURE SURVEY AND SERVICES PROVING.
  - LOCATE AND CONFIRM LOCATIONS, SIZE AND CONDITION OF EXISTING PIPEWORK AND AUTHORITY INFRASTRUCTURE. ALLOW TO CAP OFF REDUNDANT PIPEWORK. ALL PIPEWORK ROUTES SHOWN ARE INDICATIVE ONLY, SUBJECT TO CONFIRMATION AND FURTHER COORDINATION BETWEEN SERVICES.
  - LANDSCAPE AREAS WILL REQUIRE MINOR DRAINAGE INFRASTRUCTURE. TO BE CONFIRMED IN DETAILED DESIGN PHASE.





This document should not be relied on or used in circumstances other than those for which it was originally prepared and for which BERGSTROM ARCHITECTS was commissioned. BERGSTROM ARCHITECTS accepts no responsibility for this document to any other party other than the person by whom it was commissioned.

PROJECT ADDRESS  
34 INGLIS STREET  
MUDGEE, NSW, 2850

23/08/2023 4:04:22 PM

1:150@A1  
1:300@A3

**GENERAL NOTES:**

1. **POST-DEVELOPMENT CONDITIONS**

ITEM	AREA	UNIT
UNSEALED AREA (LANDSCAPE/GRAVEL TRACKS)	475	m2
CONCRETE PAVING	1444	m2
ROOF	3121	m2

PROPERTY OF BERGSTROM ARCHITECTS PTY LTD & MUST NOT BE ISSUED, USED OR REPRODUCED WITHOUT WRITTEN PERMISSION FROM BERGSTROM ARCHITECTS PTY LTD.

**DA NOTES:**

1. ANY LIGHTING, EXIT SYSTEMS, FIRE EXTINGUISHERS, DETECTION, ALARM COORDINANCE WITH STRALIAN STANDARDS.

PREPARED BY A QUALIFIED FIRE ENGINEER.

EXTENT OF NEW WORKS

EXTENT OF ALTERATIONS

EXISTING BUILDING TO REMAIN

NEW BUILDING WORK

CLIENT  
IMG GROUP

ARCHITECT  
Bergstrom ARCHITECTS  
BERGSTROM ARCHITECTS PTY. LTD. (ABN 75 095 092 989)  
SUITE 103/3 EDEN STREET,  
NORTH SYDNEY NSW 2060  
Ph. 02 8920 1499 Fax. 02 8920 1599

PROJECT  
22-017 FEDERAL HOTEL

DRAWING  
PROPOSED  
GROUND FLOOR PLAN

SCALE  
1:150@A1 1:300@A3

DRAWING NO.  
DA 101

REVISION  
A

DATE: MAY 2023


DRAWN BY:

Job Number: 22-017

REVISIONS

A	23/08/2023	DA DRAFT ISSUE
REVISIONS		




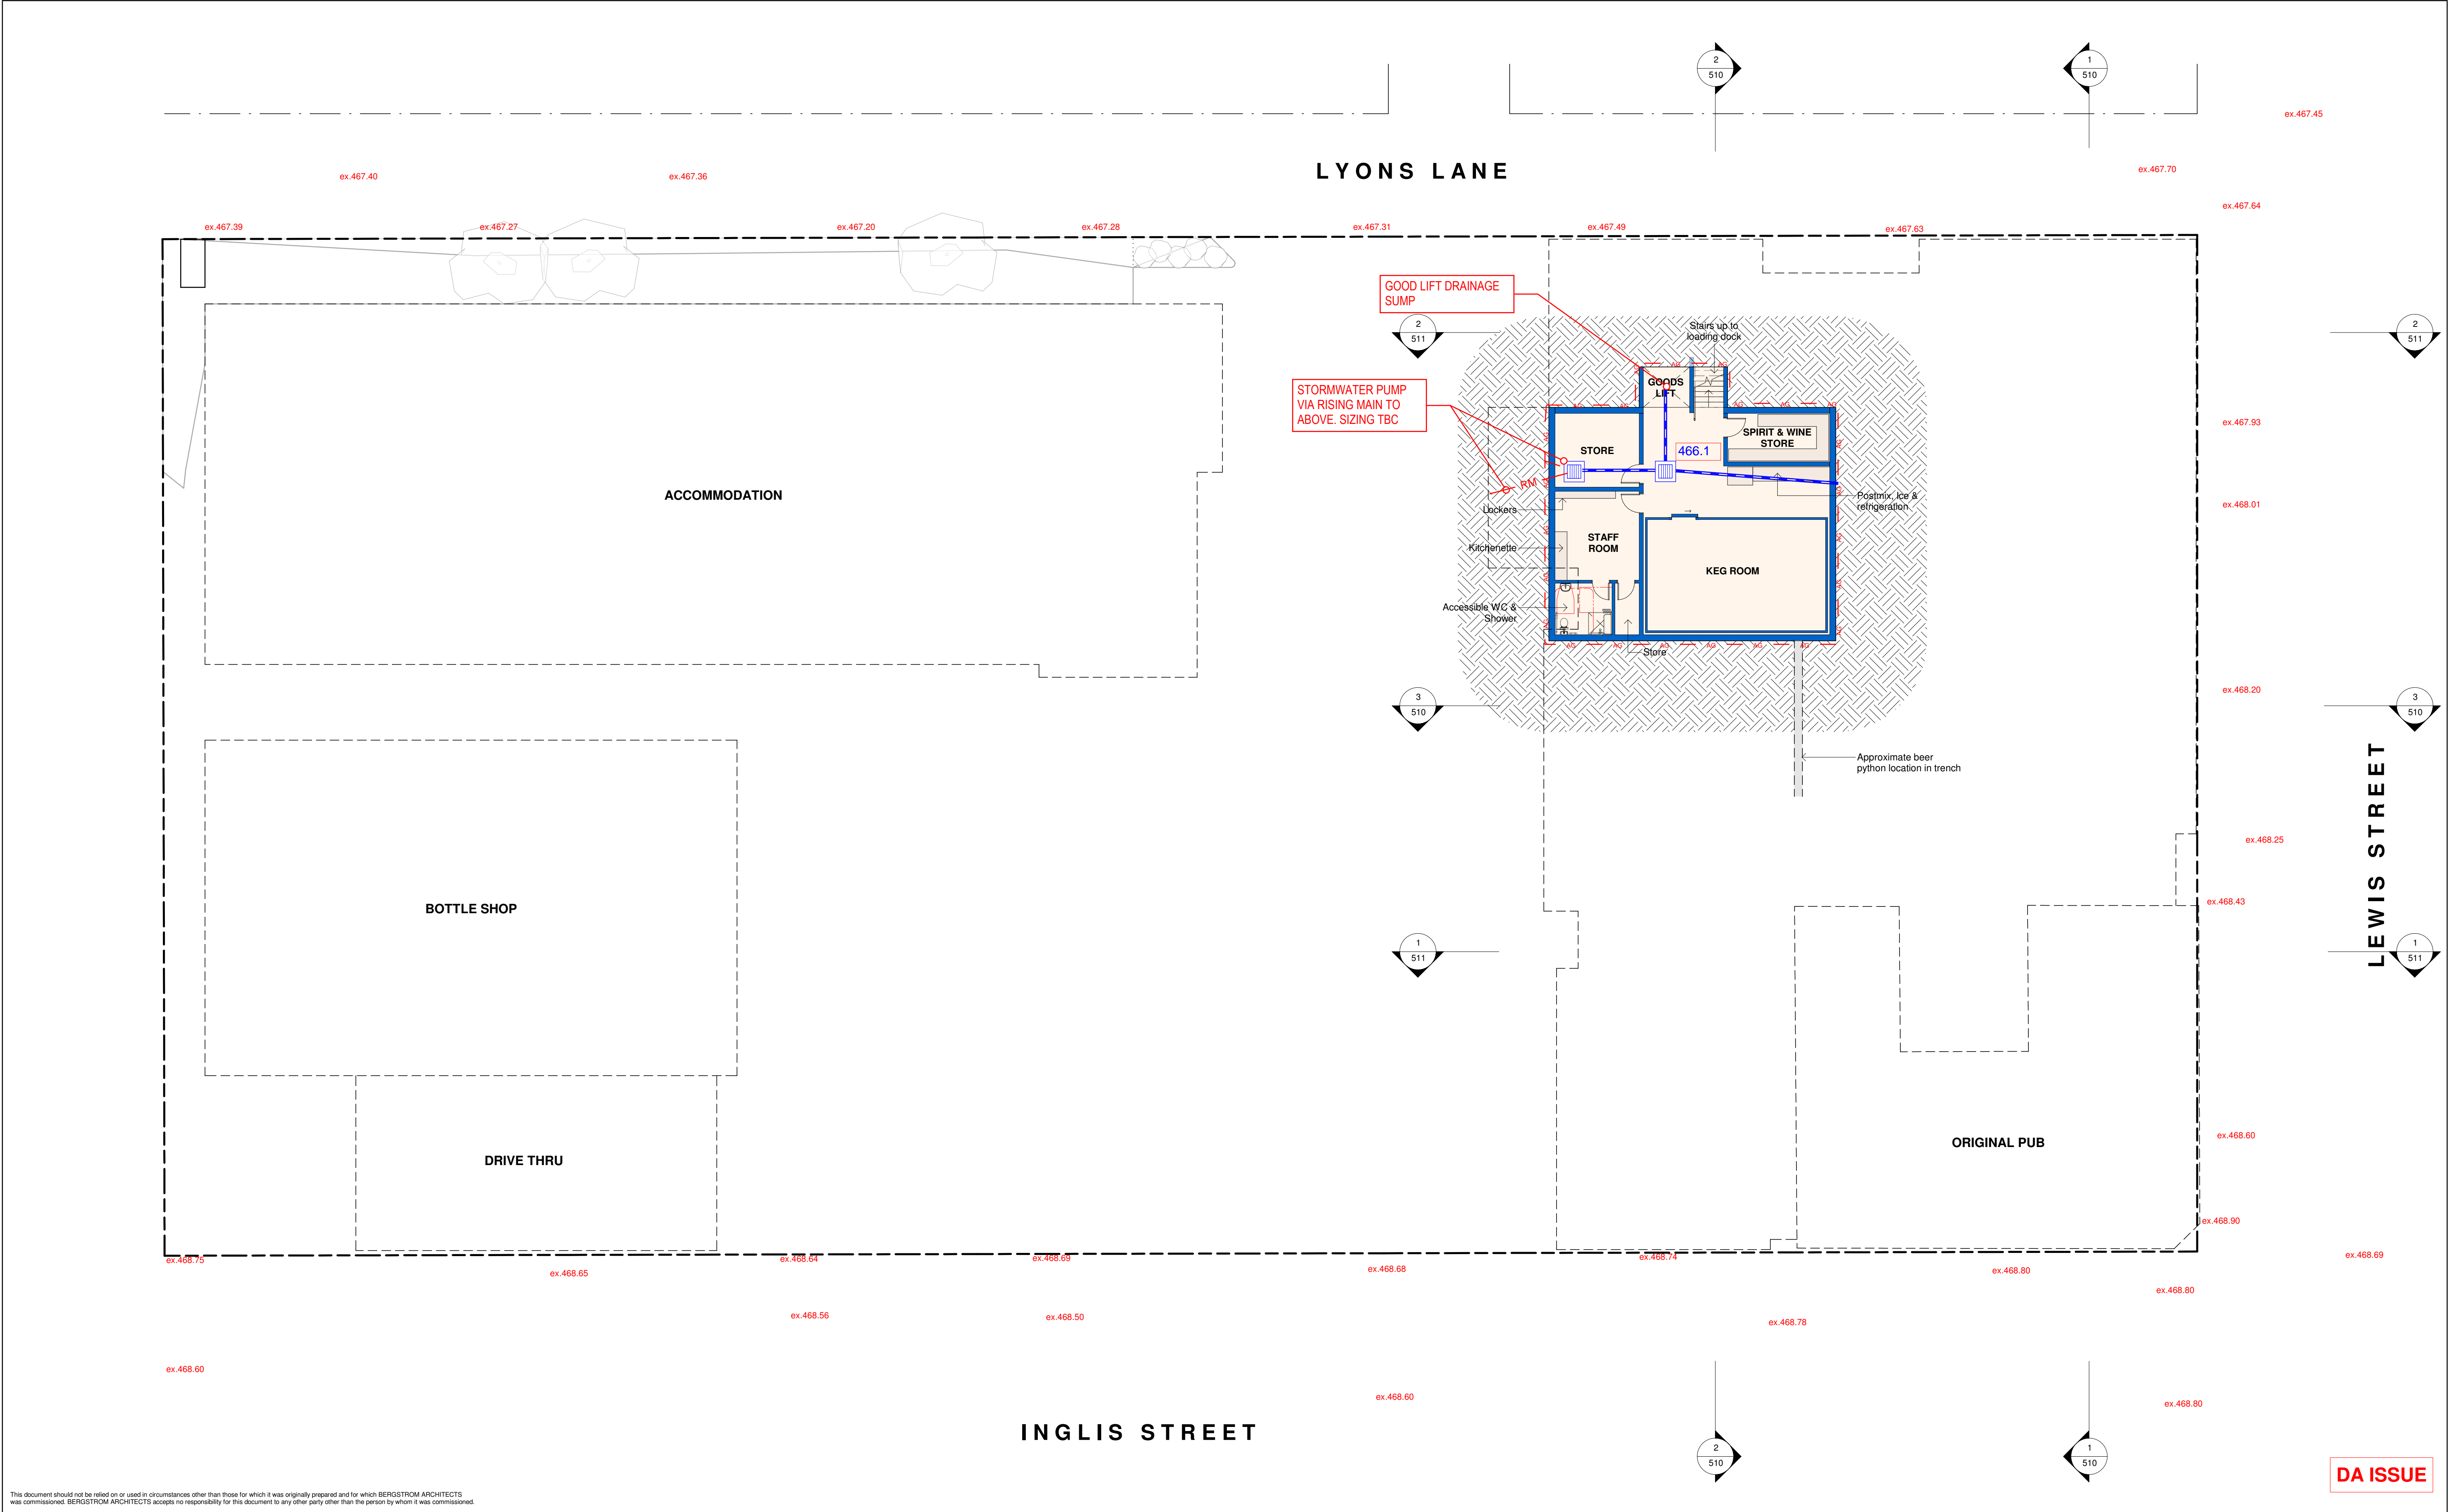

This document should not be relied on or used in circumstances other than those for which it was originally prepared and for which BERGSTROM ARCHITECTS was commissioned. BERGSTROM ARCHITECTS accepts no responsibility for this document to any other party other than the person by whom it was commissioned.

<div>PROJECT ADDRESS</div> <div>34 INGLIS STREET</div> <div>MUDGEE, NSW, 2850</div>	<div>GENERAL NOTES:</div> <div>1. DO NOT SCALE OFF DRAWINGS. USE ONLY FIGURED DIMENSIONS.</div> <div>2. ALL DIMENSIONS ARE TO BE VERIFIED ON SITE PRIOR TO COMMENCEMENT OF ANY WORK.</div> <div>3. ANY DISCREPANCIES ARE TO BE BROUGHT TO THE ATTENTION OF BERGSTROM ARCHITECTS PTY LTD BEFORE COMMENCEMENT OF ANY WORK.</div> <div>4. ALL DIMENSIONS ARE GIVEN IN MILLIMETRES EXCEPT LEVELS &amp; DRAWINGS TO SCALE 1:500 AND SMALLER WHICH ARE IN METRES.</div> <div>5. THIS DRAWING IS TO BE READ IN CONJUNCTION WITH RELEVANT CONSULTANTS DOCUMENTATION.</div> <div>6. ALL DESIGNS, PRINTS &amp; SPECIFICATIONS ARE THE PROPERTY OF BERGSTROM ARCHITECTS PTY LTD &amp; MUST NOT BE ISSUED, USED OR REPRODUCED WITHOUT WRITTEN PERMISSION FROM BERGSTROM ARCHITECTS PTY LTD.</div>		<div>DA NOTES:</div> <div>1. DRAWINGS ARE TO BE READ IN CONJUNCTION WITH THE DEVELOPMENT APPLICATION FORM AND STATEMENT OF ENVIRONMENTAL EFFECTS.</div> <div>2. THE NEW BUILDING WORK IS TO BE CARRIED OUT IN ACCORDANCE WITH THE PROVISIONS OF THE BCA.</div> <div>3. ALL NEW BUILDING WORK IS TO BE CARRIED OUT IN ACCORDANCE WITH THE NOTICE OF DETERMINATION FOR THIS DEVELOPMENT APPLICATION.</div> <div>4. DISABILITY ACCESS AND FACILITIES TO BE IN ACCORDANCE WITH AS 1428.1 AND AS 1428.4</div> <div>5. THE PROPOSED WORKS WILL ADDRESS FIRE SAFETY MEASURES TO COMPLY WITH THE PERFORMANCE REQUIREMENTS OF THE BCA (EITHER DEEMED TO SATISFY OR ALTERNATIVE SOLUTIONS TO BE PREPARED BY A QUALIFIED FIRE ENGINEER).</div> <div>6. ALL MEANS OF EGRESS, EMERGENCY LIGHTING, EXIT SIGNS, FIRE DOORS, FIRE HYDRANT SYSTEMS, FIRE HOSE REEL SYSTEMS, PORTABLE FIRE EXTINGUISHERS, SMOKE AND HEAT VENTS, SMOKE DETECTION, ALARM AND EXHAUST SYSTEM TO BE IN ACCORDANCE WITH THE BCA AND OTHER RELEVANT AUSTRALIAN STANDARDS.</div>		<div><div>■</div> EXTENT OF NEW WORKS</div> <div><div>■</div> EXTENT OF ALTERATIONS</div> <div><div>■</div> EXISTING BUILDING TO REMAIN</div> <div><div>■</div> NEW BUILDING WORK</div>		<div>CLIENT</div> <div>IMG GROUP</div>		<div>PROJECT</div> <div>22-017 FEDERAL HOTEL</div>		<div>SCALE</div> <div>1:150@A1 1:300@A3</div>	
	<div><div><div><div><div></div><div></div><div></div><div></div><div></div><div></div><div></div><div></div><div></div><div></div><div></div><div></div><div></div><div></div><div></div><div></div><div></div><div></div><div></div><div></div><div></div><div></div><div></div><div></div><div></div><div></div><div></div><div></div><div></div><div></div><div></div><div></div><div></div><div></div><div></div><div></div><div></div><div></div><div></div><div></div><div></div><div></div><div></div><div></div><div></div><div></div><div></div><div></div><div></div><div></div><div></div><div></div><div></div><div></div><div></div><div></div><div></div><div></div><div></div><div></div><div></div><div></div><div></div><div></div><div></div><div></div><div></div><div></div><div></div><div></div><div></div><div></div><div></div><div></div><div>/div><div></div><div></div><div></div><div></div><div></div><div></div><div></div><div></div><div></div><div></div><div></div><div></div><div></div><div></div><div></div><div></div><div></div><div></div><div></div><div></div><div></div><div></div><div></div><div></div><div></div><div></div><div></div><div></div><div></div></div></div></div></div>											



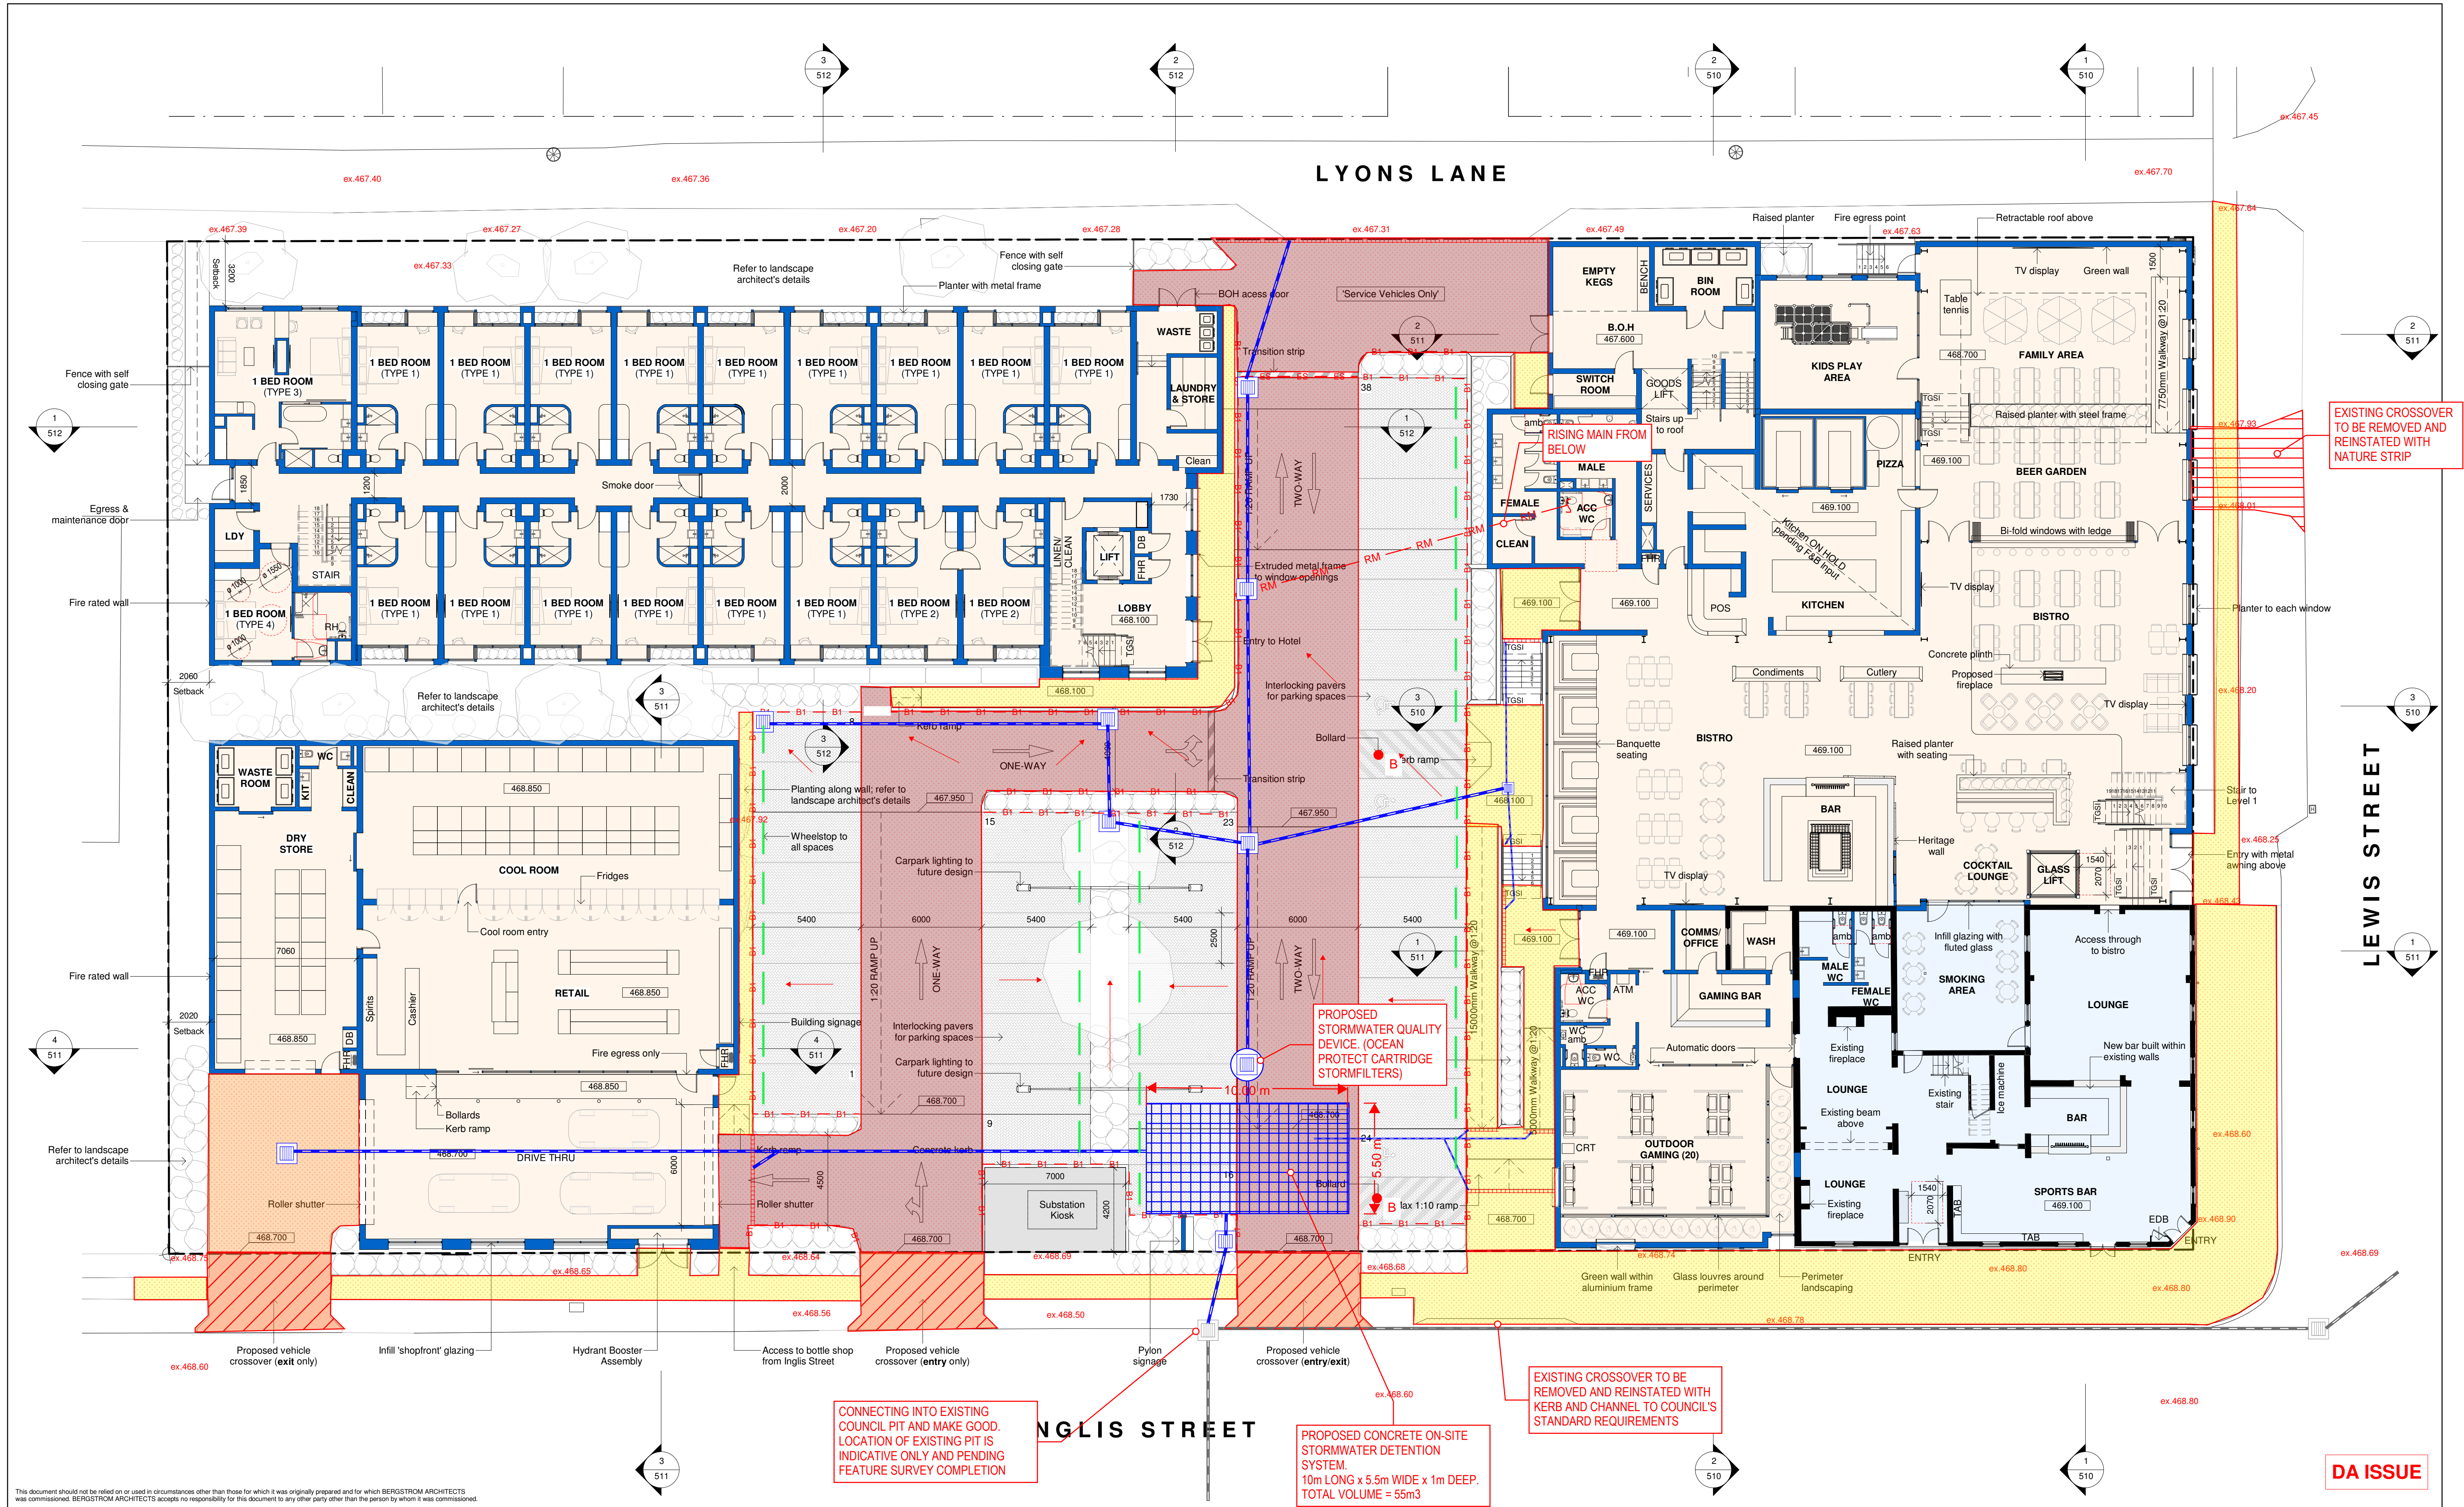

23/08/2023 4:04:22 PM