

LOTS 15 - 27 SMALL HANGAR LOTS 450m² each
25m WIDE x 18m DEEP

LARGE HANGAR LOTS

LOT No.	AREA
28	738m ²
29	726m ²
30	726m ²
31	726m ²
32	725m ²
33	726m ²
34	726m ²
35	762m ²

MEDIUM HANGAR LOTS


LOT No.	AREA
36	680m ²
37	600m ²
38	600m ²
39	600m ²
40	600m ²
41	600m ²
42	600m ²
43	533m ²
44	600m ²
45	599m ²
46	600m ²
47	600m ²
48	630m ²
49	670m ²

COMBINED HANGAR & RESIDENTIAL LOTS

LOT No.	AREA
2	2160m ²
3	1967m ²
4	1967m ²
5	1950m ²
6	2048m ²
7	1680m ²
8	1680m ²
9	2529m ²
10	1680m ²
11	1680m ²
12	2000m ²
50	1.433ha
53	3092m ²
54	1902m ²
55	2250m ²
56	1800m ²
57	1600m ²
58	2308m ²
59	1600m ²
60	1800m ²
61	2000m ²
62	1696m ²
63	1696m ²
64	1893m ²
65	1893m ²
66	2000m ²


NOTE : 1. LOT NUMBERING MAY ALTER ON FUTURE PLANS
2. LOT AREAS ARE APPROXIMATE AND SUBJECT TO FINAL SURVEY

SITE PLAN *1 OF 2

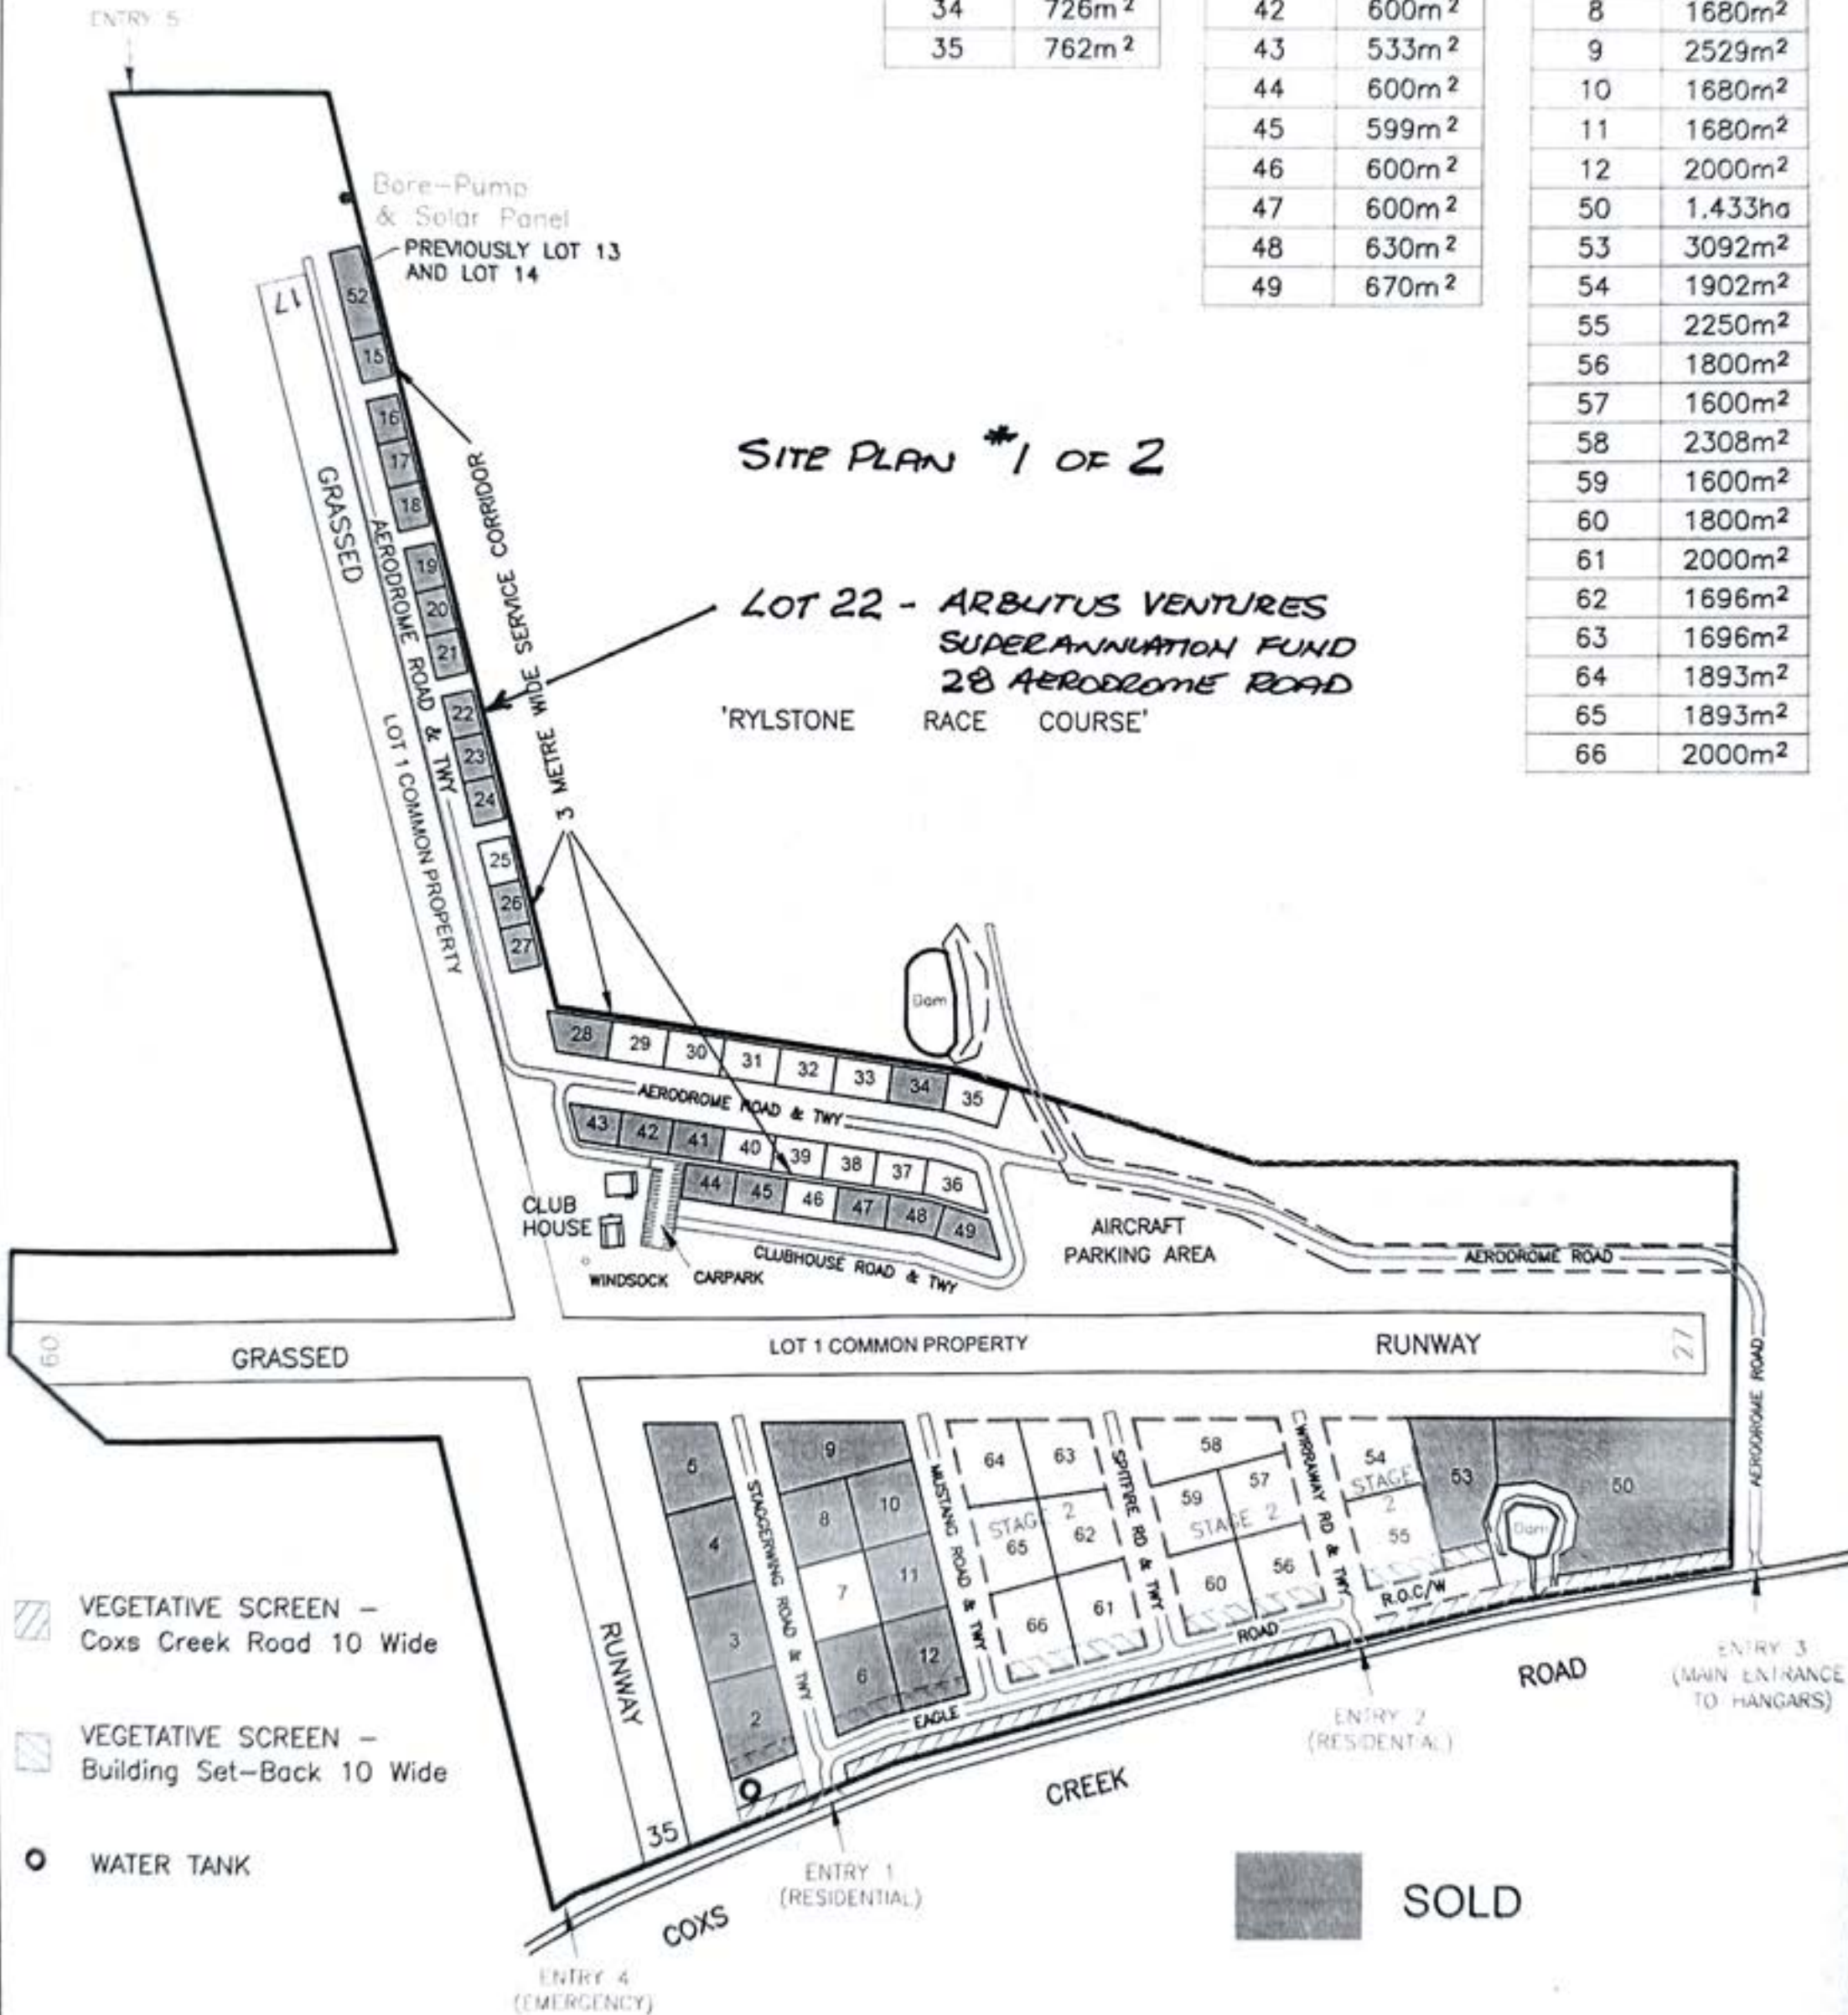

- VEGETATIVE SCREEN - Coxs Creek Road 10 Wide
- VEGETATIVE SCREEN - Building Set-Back 10 Wide
- WATER TANK

SOLD

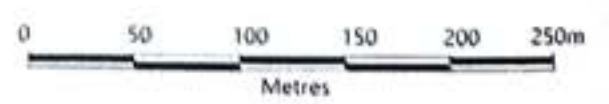

<p>NOTES</p> <p>Disclaimer: CEH Survey does not guarantee the accuracy or completeness of this plan and is not liable for any loss or damage which the user may suffer resulting from the use of this plan.</p>	<p>CEH SURVEY</p> <p>CEH</p>	<p>CLIENT: LONERAGAN AVIATION PTY LTD RE Rob Lonergan</p>	<p>PLAN: RYLSTONE AERODROME AIRPARK COMMUNITY TITLE SITE PLAN CEH Survey As advised by Rob Lonergan 25-06-2020</p>		
		<p>LOCALITY: RYLSTONE NSW 2849</p> <p>LGA: MID-WESTERN REGIONAL</p>	<p>SURVEYOR: P. SILINIS</p>	<p>DRAWN: D. MACKIE</p>	<p>DATE: 29-06-2020</p>