


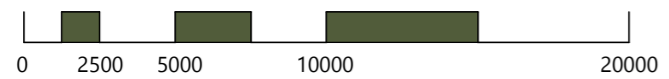

BURRUNDULLA ROAD

SITE LAYOUT
SCALE: 1 : 250 (A3)



EVOLVE BUILDING DESIGN

ABN: 54 600 658 311
Mudgee NSW 2850
0421 270 486
evolvebuildingdesign@outlook.com

CLIENT: MINCH

PROJECT No: 00003

PROJECT: PROPOSED SHED BURRUNDULLA RD LOT 3 OF SUBDIVISION OF LOT 11 DP 1051504 - 3B SYDNEY ROAD MUDGEE

DRAWING TITLE: SITE PLAN

DRAWING No: 02 of 06

REVISION: A

REVISION	DATE	DESCRIPTION
A	25/06/2021	ISSUE FOR DA

All dimensions are in millimetres unless otherwise noted and shall be checked prior to the commencement of any work, the purchase or ordering of any materials, fittings, plant, services or equipment and the preparation of shop drawings and/or the fabrication of any components. Immediately contact Evolve Building Design with any discrepancies.

This drawing is to be read in conjunction with general building drawings, specifications and other consultants drawings applicable to this project.

All drawings are property of Evolve Building Design & shall not be reproduced or distributed without prior written consent.