

LOTS 15 - 27 SMALL HANGAR LOTS 450m² each
25m WIDE x 18m DEEP

LARGE HANGAR LOTS

LOT No.	AREA
28	738m ²
29	726m ²
30	726m ²
31	726m ²
32	725m ²
33	726m ²
34	726m ²
35	762m ²


MEDIUM HANGAR LOTS

LOT No.	AREA
36	680m ²
37	600m ²
38	600m ²
39	600m ²
40	600m ²
41	600m ²
42	600m ²
43	533m ²
44	600m ²
45	599m ²
46	600m ²
47	600m ²
48	630m ²
49	670m ²

COMBINED HANGAR & RESIDENTIAL LOTS

LOT No.	AREA
2	2160m ²
3	1967m ²
4	1967m ²
5	1950m ²
6	2048m ²
7	1680m ²
8	1680m ²
9	2529m ²
10	1680m ²
11	1680m ²
12	2000m ²
50	1.433ha
53	3092m ²
54	1902m ²
55	2250m ²
56	1800m ²
57	1600m ²
58	2308m ²
59	1600m ²
60	1800m ²
61	2000m ²
62	1696m ²
63	1696m ²
64	1893m ²
65	1893m ²
66	2000m ²

- NOTE : 1. LOT NUMBERING MAY ALTER ON FUTURE PLANS
2. LOT AREAS ARE APPROXIMATE AND SUBJECT TO FINAL SURVEY

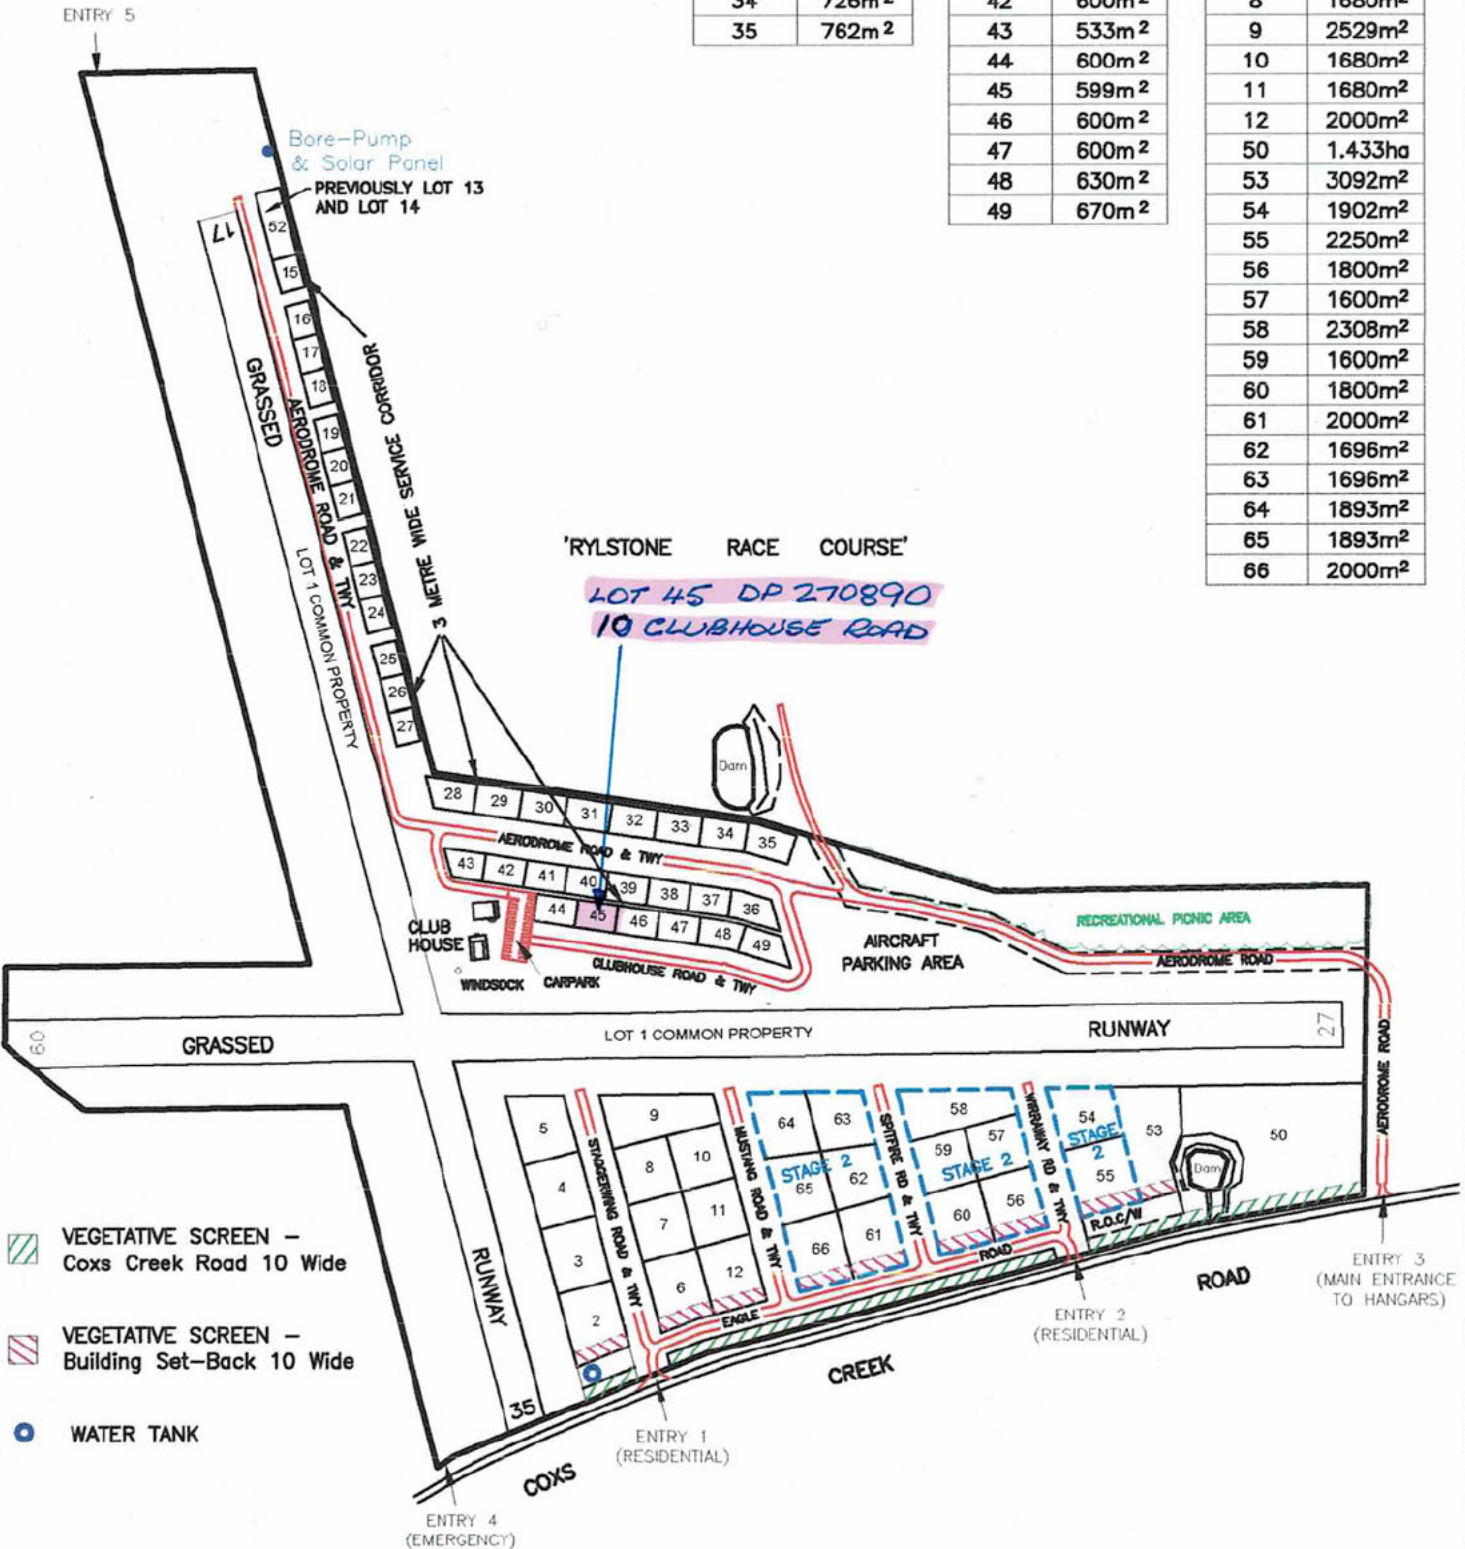

- VEGETATIVE SCREEN - Cocks Creek Road 10 Wide
- VEGETATIVE SCREEN - Building Set-Back 10 Wide
- WATER TANK

NOTES:

Disclaimer:
CEH Survey does not guarantee the accuracy or completeness of this plan and cannot be liable for any loss or damage which the user may suffer resulting from the use of this plan.

SCALE: As shown (@A4)

CLIENT: LONERAGAN AVIATION PTY LTD
RE: Rob Loneragan

LOCALITY: RYLSTONE NSW 2849

LGA: MID-WESTERN REGIONAL

PLAN: RYLSTONE AERODROME AIRPARK
COMMUNITY TITLE SITE PLAN

CEH Survey
As advised by Rob Loneragan 25-06-2020



SURVEYOR: P. SILINIS

DRAWN: D. MACKIE

DATE: 29-06-2020

PLAN No. 5145_12153-2bv3

ADDRESS: 10 CLUBHOUSE RD
 LOT NO: 45
 DP: 270890
 AREA: 599m²
 OWNER: DR VINI KHURANA

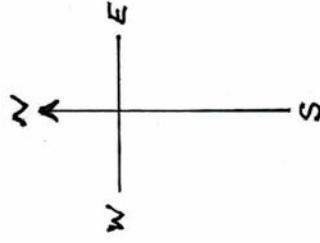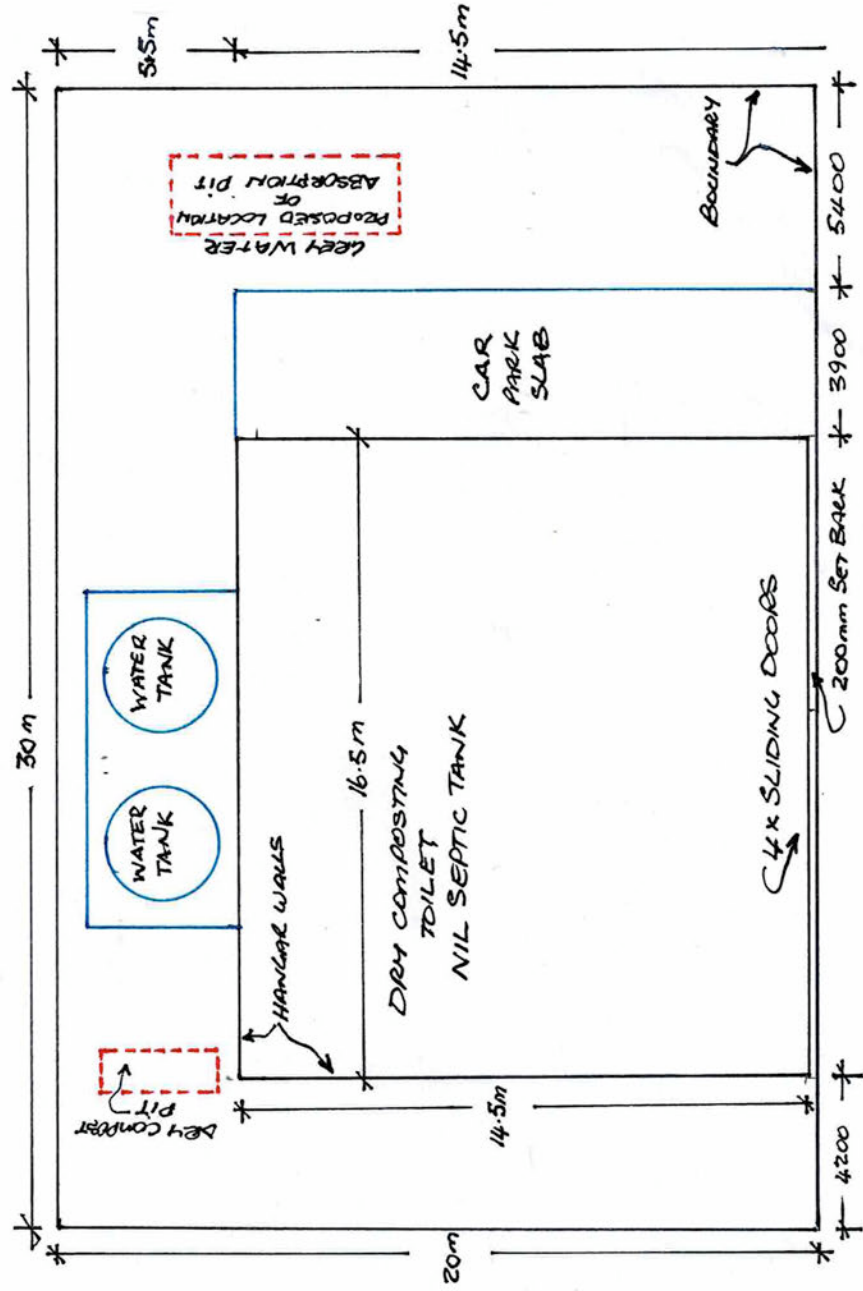

10 CLUBHOUSE ROAD