



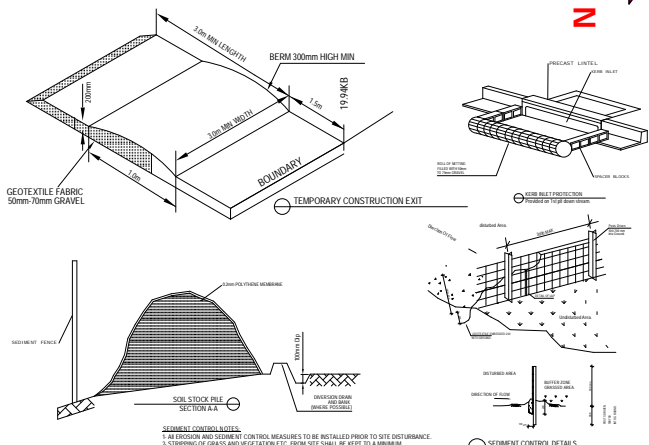

LOCATION MAP - SOURCED FROM SIX MAPS

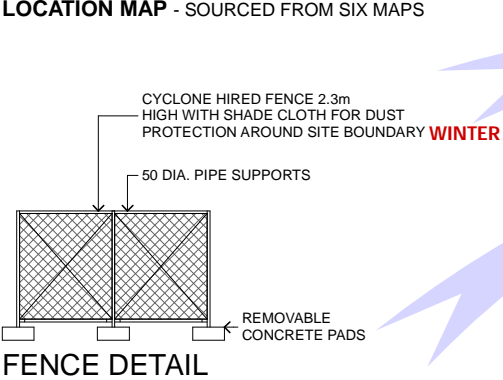

SEDIMENT & EROSION CONTROL PLAN- NTS

AJ Design & Draft © Copyright This design & drawing remains the property of AJ Design & Draft. It may be used for the purpose for which it was commissioned & in accordance with the terms of engagement for that commission. Unauthorised use of this drawing is prohibited. Use figured dimensions in preference to scaled dimensions & Verify all dimensions on site	<p>ACCREDITED BUILDING DESIGNER Accreditation No. 4429</p>	Issue	Amendment	Date
		A	CLIENT REVIEW	10/06/21
		B	CLIENT REVIEW	17/06/21
		C	CONSULTANT CO-ORDINATION	25/06/21
	D	DEVELOPMENT APPLICATION	08/07/21	

SCHEDULE OF DRAWINGS	
01- SITE PLAN/ANALYSIS	08- SUBDIVISION & DRIVEWAY SECTION
02- LOWER GROUND FLOOR PLAN	09- SCHEDULE OF FINISHES
03- GROUND/ FIRST FLOOR PLAN	
04- NORTH-WEST & SOUTH-EAST ELEVATIONS	
05- NORTH-EAST & SOUTH-WEST ELEVATIONS	
06- SECTION A-A	
07- SHADOW ANALYSIS	

Project North

Scale AS SHOWN



Designer




AJ DESIGN & DRAFT
 Mob: 0433 810 118
 Email: alex@ajdd.com.au
 ABN: 71 605 258 820



Drawn: A.J. Checked: A.J.

Project: PROPOSED DUAL OCCUPANCY DEVELOPMENT 19 MARSKELL CCT, MUDGEE			
Drawing: SITE PLAN/ANALYSIS			
Client: MR & MRS REMAILI			
Issue: DA	Date: 16/05/21	Project No: 21-16	DWG No: 01

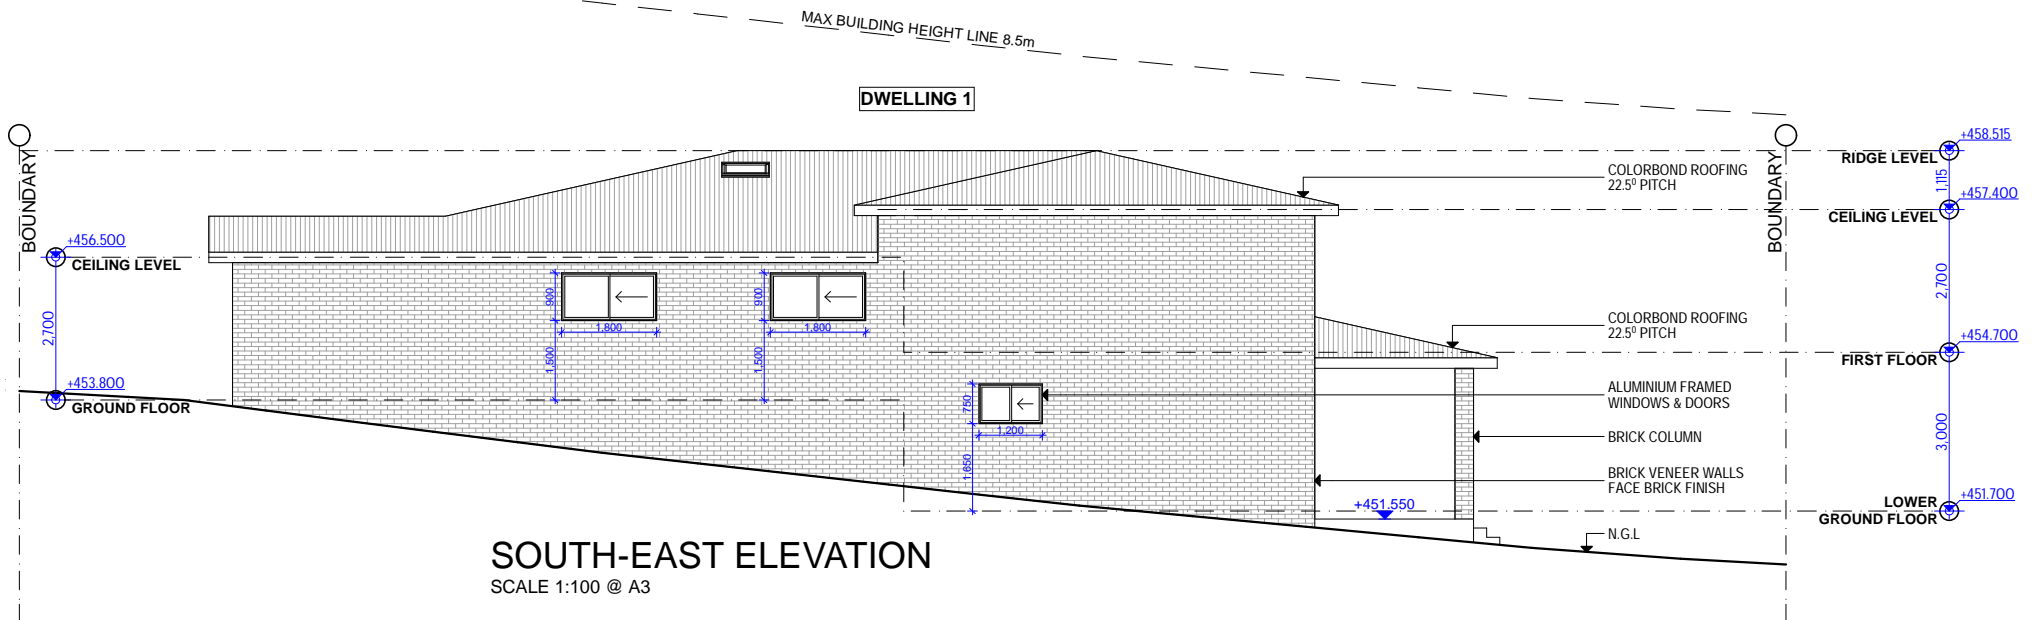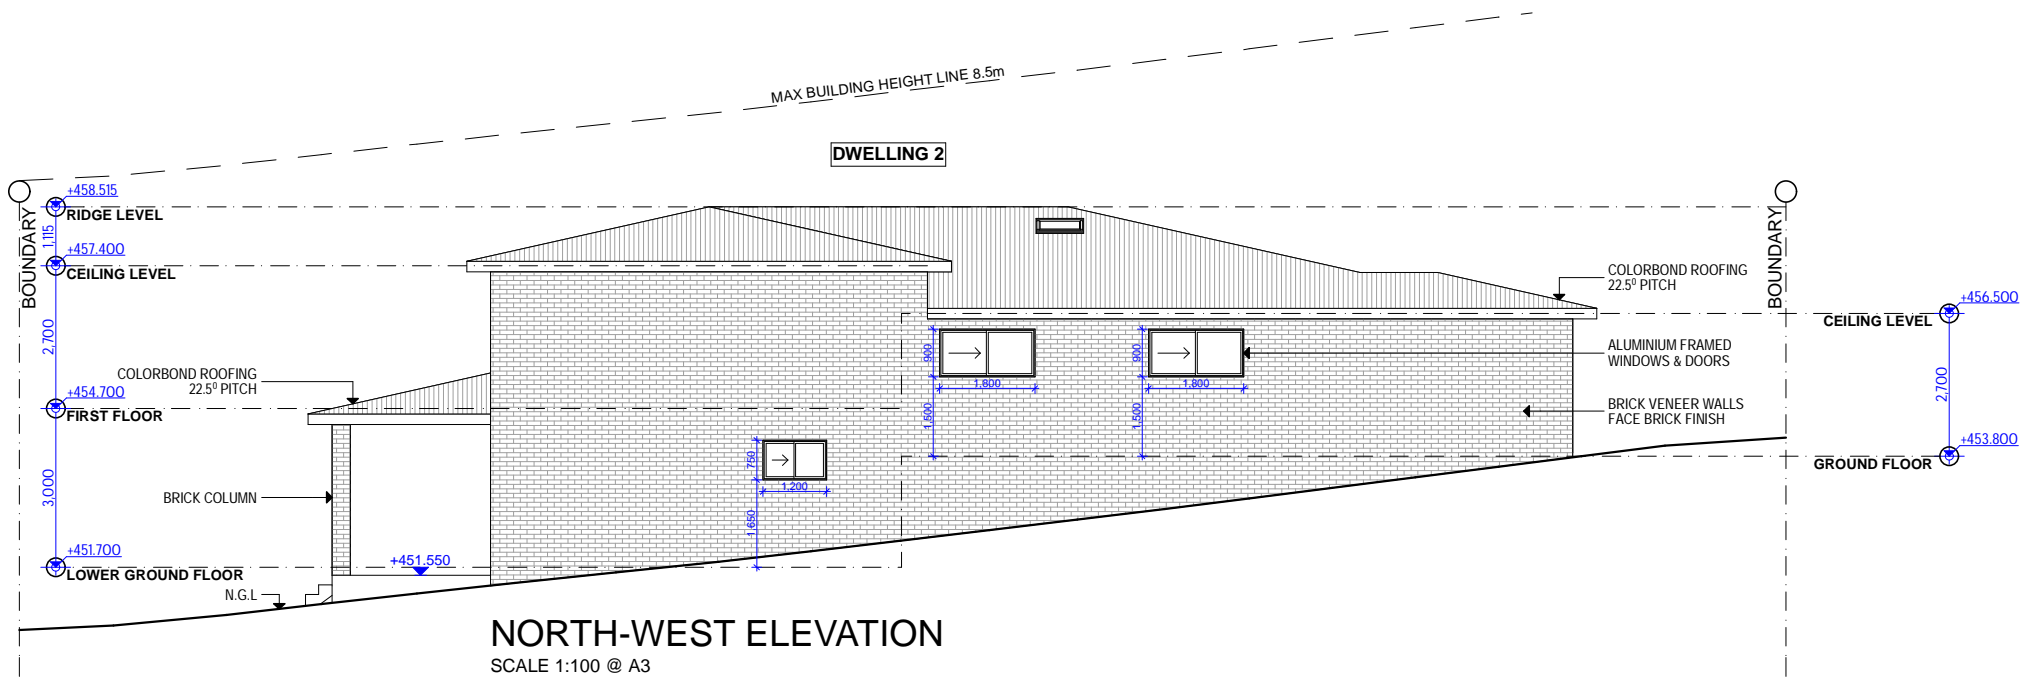



AJ Design & Draft © Copyright This design & drawing remains the property of AJ Design & Draft. It may be used for the purpose for which it was commissioned & in accordance with the terms of engagement for that commission. Unauthorised use of this drawing is prohibited. Use figured dimensions in preference to scaled dimensions & Verify all dimensions on site	 ACCREDITED BUILDING DESIGNER Accreditation No. 4497	Issue	Amendment	Date	SCHEDULE OF DRAWINGS		Project North	Designer	Project		
		A	CLIENT REVIEW	10/06/21	01- SITE PLAN/ANALYSIS	08- SUBDIVISION & DRIVEWAY SECTION			PROPOSED DUAL OCCUPANCY DEVELOPMENT		
		B	CLIENT REVIEW	17/06/21	02- LOWER GROUND FLOOR PLAN	09- SCHEDULE OF FINISHES	Scale	Drawn	Checked	19 MARSHELL CCT, MUDGEE	
		C	CONSULTANT CO-ORDINATION	25/06/21	03- GROUND/ FIRST FLOOR PLAN	AS SHOWN	A.J	A.J	Drawing		
D	DEVELOPMENT APPLICATION	08/07/21	04- NORTH-WEST & SOUTH-EAST ELEVATIONS					NORTH-WEST & SOUTH-EAST ELEVATIONS			
			05- NORTH-EAST & SOUTH-WEST ELEVATIONS					Client			
			06- SECTION A-A					MR & MRS REMAILI			
			07- SHADOW ANALYSIS					Issue	Date	Project No.	DWG No.
								DA	16/05/21	21-16	04

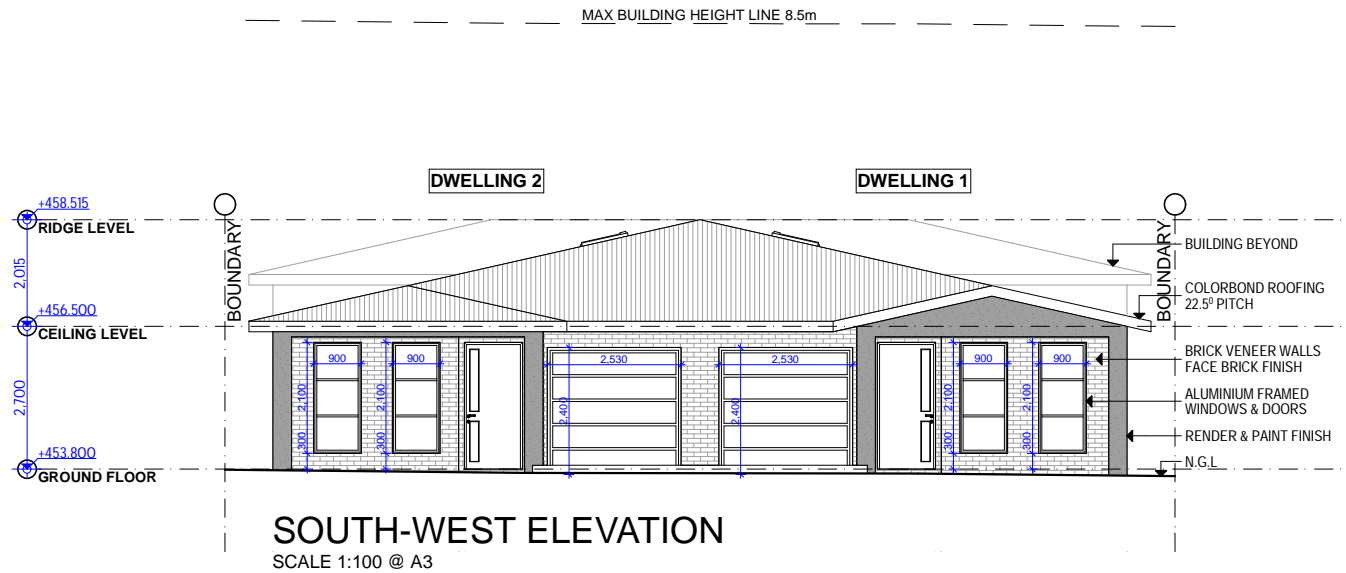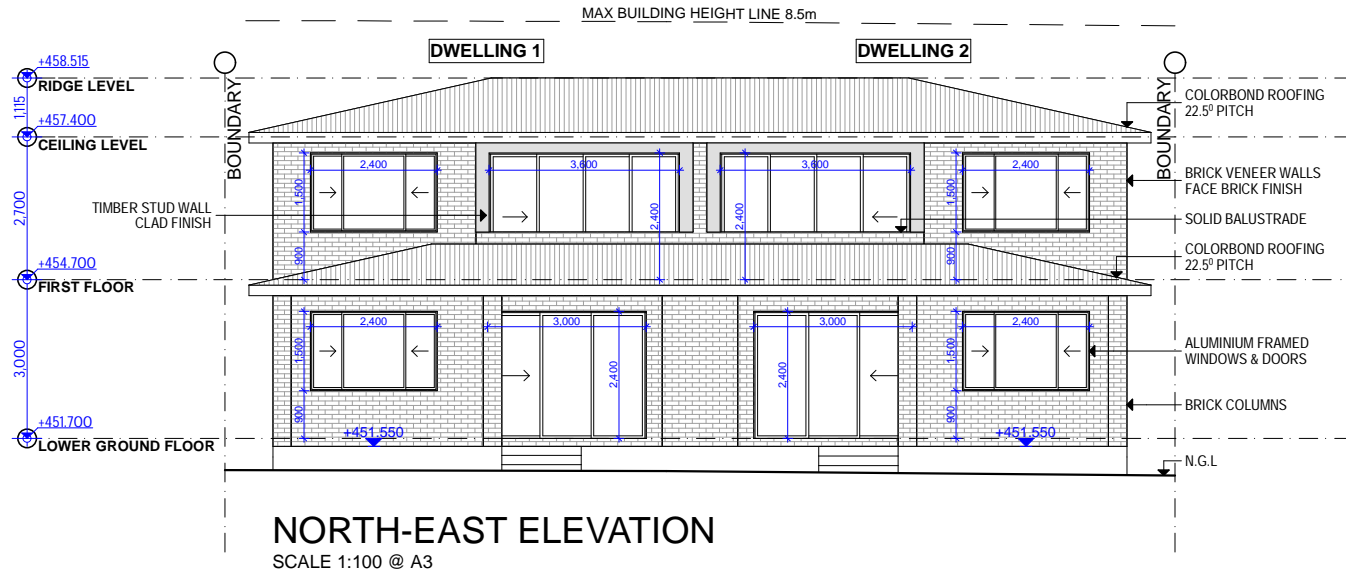

AJ Design & Draft
© Copyright

bdaa
ACCREDITED
BUILDING DESIGNER
Accreditation No. 4497

This design & drawing remains the property of AJ Design & Draft. It may be used for the purpose for which it was commissioned & in accordance with the terms of engagement for that commission. Unauthorised use of this drawing is prohibited. Use figured dimensions in preference to scaled dimensions & Verify all dimensions on site

Issue	Amendment	Date
A	CLIENT REVIEW	10/06/21
B	CLIENT REVIEW	17/06/21
C	CONSULTANT CO-ORDINATION	25/06/21
D	DEVELOPMENT APPLICATION	08/07/21

SCHEDULE OF DRAWINGS	
01- SITE PLAN/ANALYSIS	08- SUBDIVISION & DRIVEWAY SECTION
02- LOWER GROUND FLOOR PLAN	09- SCHEDULE OF FINISHES
03- GROUND/ FIRST FLOOR PLAN	
04- NORTH-WEST & SOUTH-EAST ELEVATIONS	
05- NORTH-EAST & SOUTH-WEST ELEVATIONS	
06- SECTION A-A	
07- SHADOW ANALYSIS	

Project North

Scale
AS SHOWN

Designer

AJ DESIGN & DRAFT
Mob: 0433 810 118
Email: alex@ajdd.com.au
ABN: 71 605 258 820

Drawn: A.J
Checked: A.J

Project: PROPOSED DUAL OCCUPANCY DEVELOPMENT 19 MARSKELL CCT, MUDGEE			
Drawing: NORTH-EAST & SOUTH-WEST ELEVATIONS			
Client: MR & MRS REMAILI			
Issue: DA	Date: 16/05/21	Project No: 21-16	DWG No: 05