


TYPE A1

1 STOREY
2 BED + STUDY
2 BATH
DOUBLE GARAGE

AREAS

DWELLING AREA: 103.59 m²
GARAGE: 38.16 m²
EXTERNAL COVERED AREA: 18.29 m²
TOTAL = 160.04 m²

 P.O.S. 38.64 m²

ISSUE AMENDMENT	DATE	ISSUE AMENDMENT	DATE
A ISSUE A	11.03.2021		
B ISSUE B	17.05.2021		
C ISSUE C	W.L.P.		
D ISSUE D	17.06.2021		


Do not scale drawings
Verify all dimensions on site

RUSSELLPRESCOTT ARCHITECTS
 Nominated NSW Architects Reg. 9401 - Mark P. Alves
 ABN: 37 615 694 356
 Suite 4, Building B, 37 Alexandra St. Hunters Hill 2110
 p: 02 8065 6975
 e: mark@maparch.com.au
 www.maparch.com.au


drawn GF/EH checked MA/RP project SITE ADDRESS
 date 17.06.2021 scale 1:100 @ A3
 project no 2_21_07 drawing no AA2000 issue D
 drawing MUDGEE
 HOUSE TYPE A1




FRONT ELEVATION

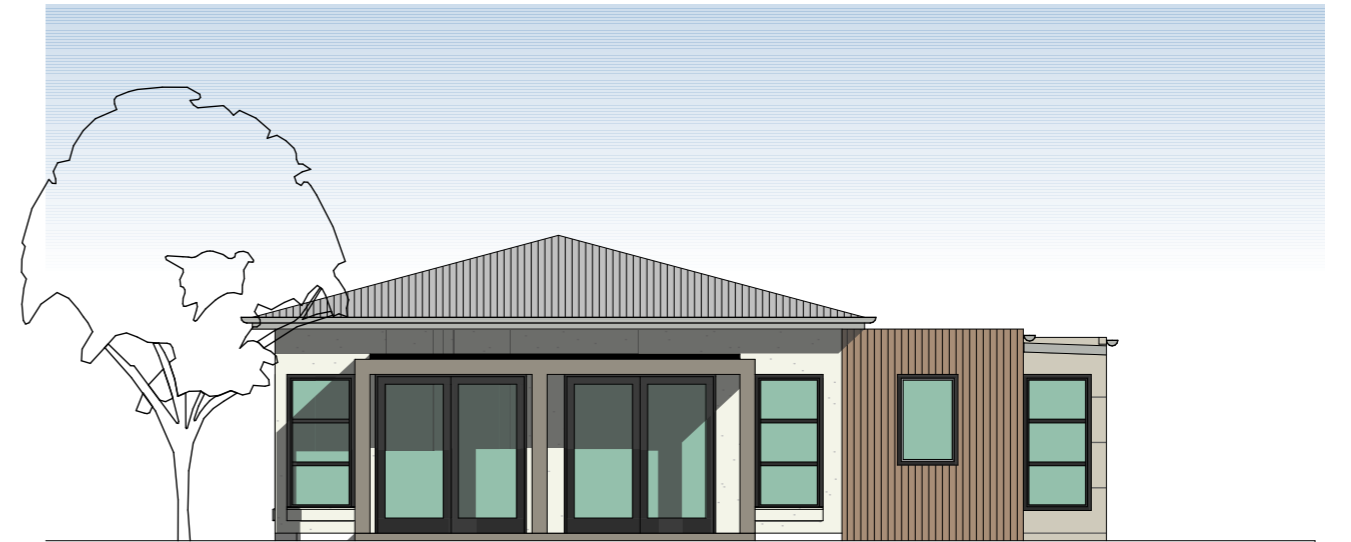

REAR ELEVATION

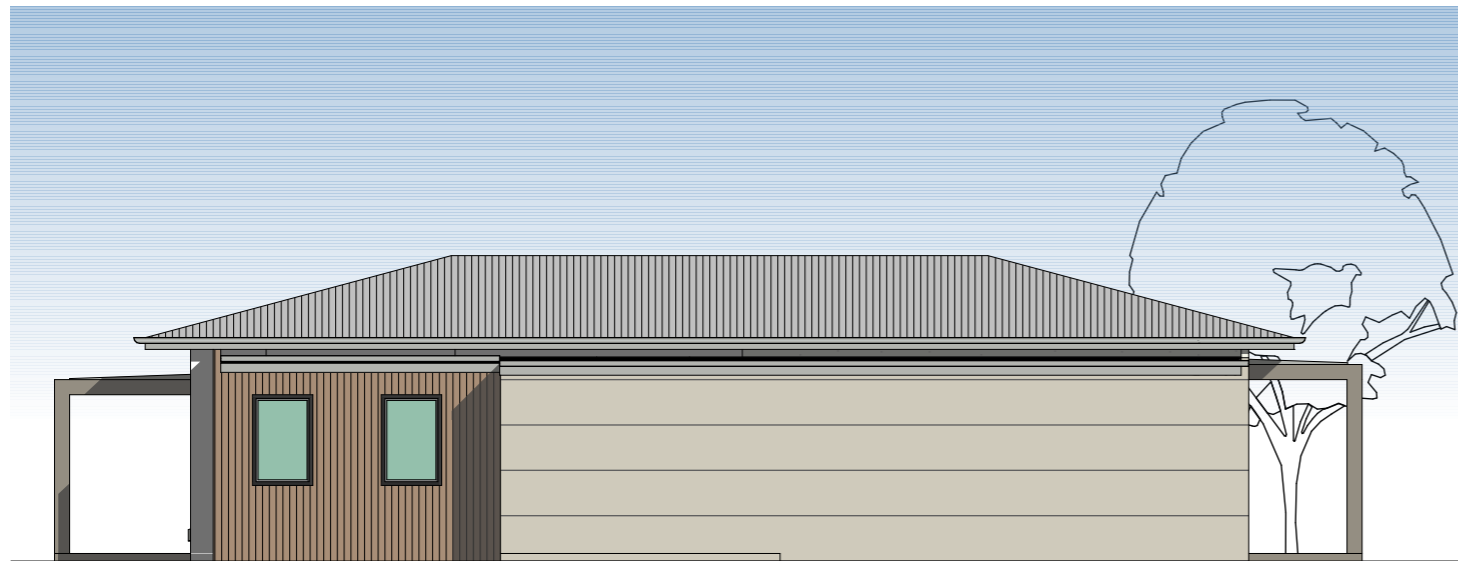

SIDE ELEVATION

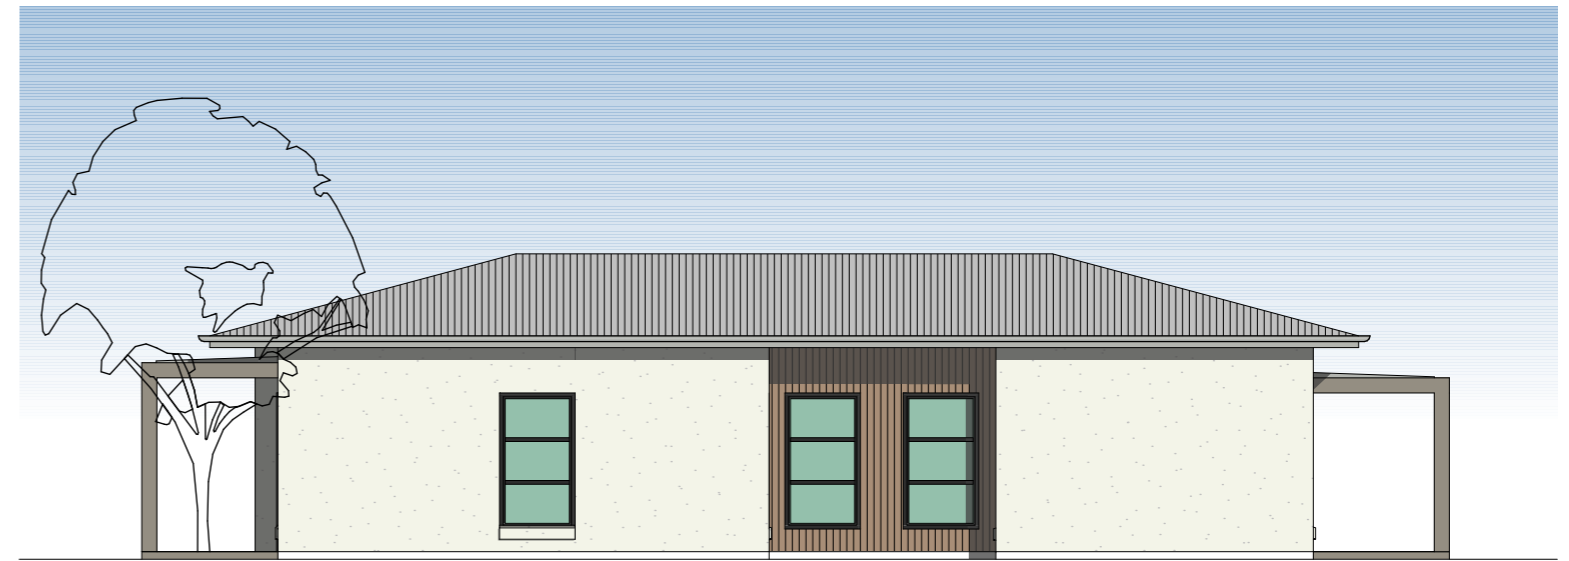

SIDE ELEVATION


ISSUE	AMENDMENT	DATE	ISSUE	AMENDMENT	DATE
A	ISSUE A	11.03.2021			
B	ISSUE B	17.05.2021			
C	ISSUE C	W.I.P.			
D	ISSUE D	17.06.2021			



Do not scale drawings
Verify all dimensions on site

RUSSELLPRESCOTT ARCHITECTS
 Nominated NSW Architects Reg. 9401 - Mark P. Alves
 ABN: 37 615 694 356
 Suite 4, Building B, 37 Alexandra St. Hunters Hill 2110

MAP ARCHITECTS
 p: 02 8065 6975
 e: mark@maparch.com.au
 www.maparch.com.au

drawn GF/EH	checked MA/RP	project	SITE ADDRESS
date 17.06.2021	scale 1:100 @ A3		MUDGEE
project no 2_21_07	drawing no AA2001	issue D	HOUSE TYPE A1 ELEVATIONS



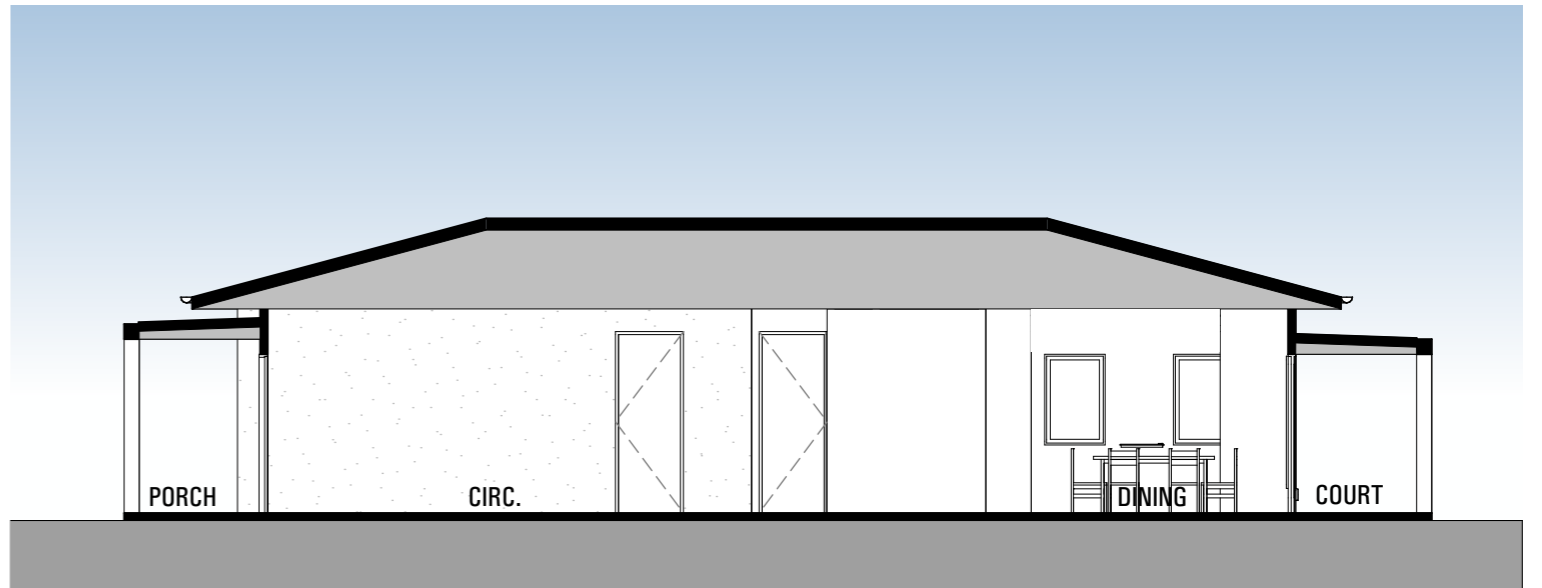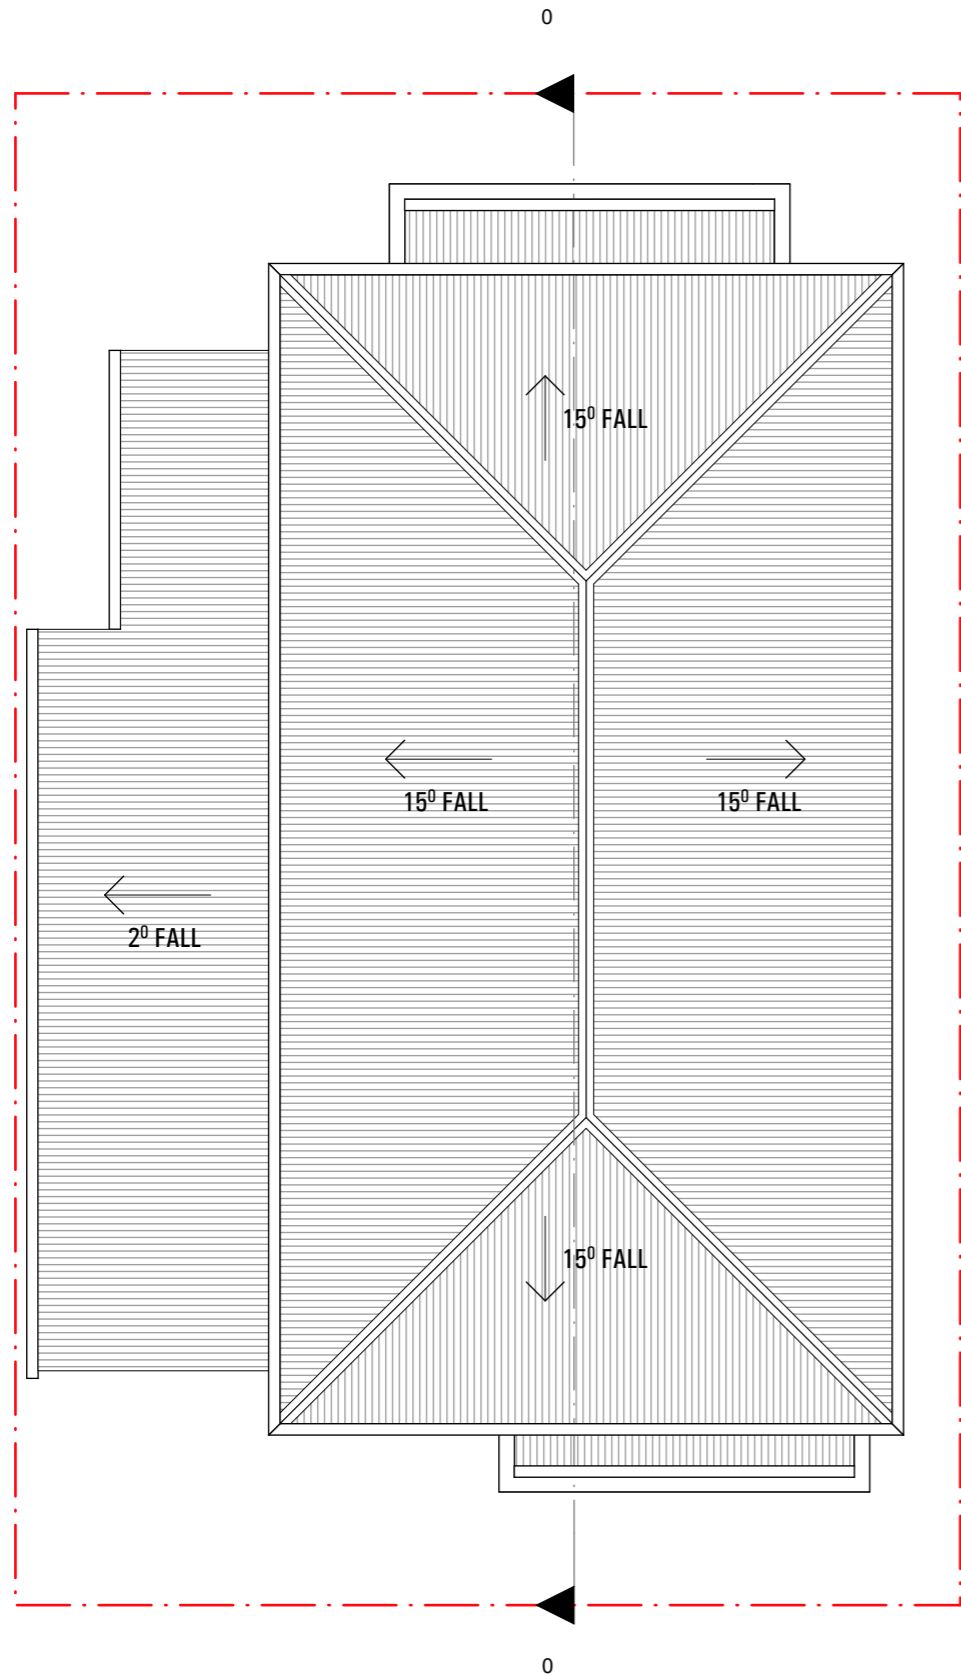

SECTION


ISSUE	AMENDMENT	DATE	ISSUE	AMENDMENT	DATE
A	ISSUE A	11.03.2021			
B	ISSUE B	17.05.2021			
C	ISSUE C	W.I.P.			
D	ISSUE D	17.06.2021			

Do not scale drawings
Verify all dimensions on site

RUSSELLPRESCOTT ARCHITECTS
 Nominated NSW Architects Reg. 9401 - Mark P. Alves
 ABN: 37 615 694 356
 Suite 4, Building B, 37 Alexandra St. Hunters Hill 2110

MAP
 ARCHITECTS
 p: 02 8065 6975
 e: mark@maparch.com.au
 www.maparch.com.au

drawn GF/EH	checked MA/RP	project	SITE ADDRESS
date 17.06.2021	scale 1:100 @ A3		MUDGEE
project no 2_21_07	drawing no AA2002	issue D	HOUSE TYPE A1 ROOF/SECTION

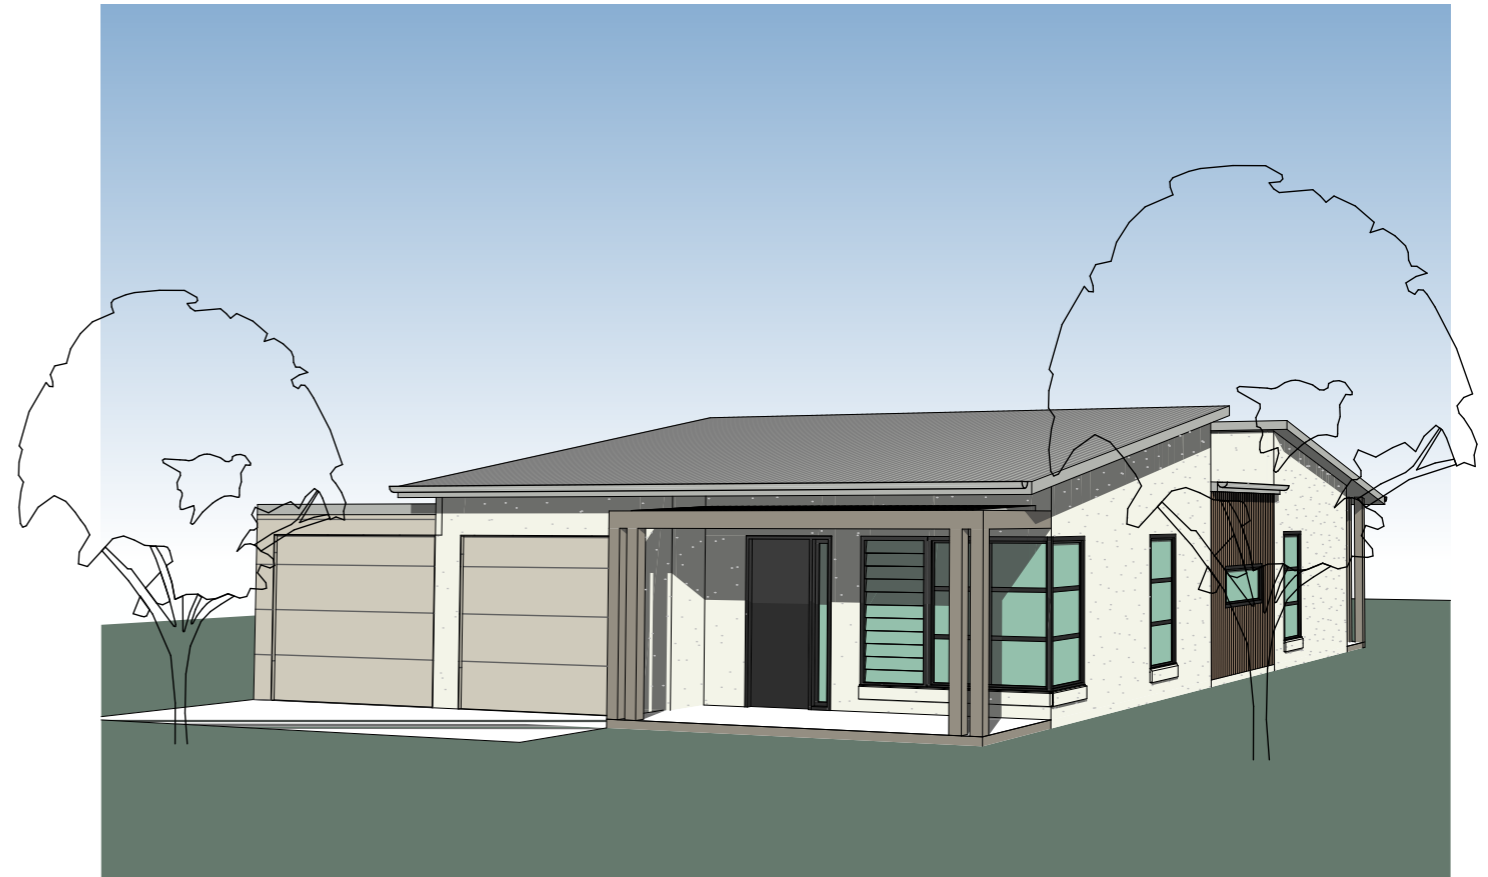

TYPE B1

- 1 STOREY
- 2 BED + STUDY
- 2 BATH
- DOUBLE GARAGE

AREAS

- DWELLING AREA: 94.11 m²
- GARAGE: 39.78 m²
- EXTERNAL COVERED AREA: 13.79 m²
- TOTAL = 147.68 m²

P.O.S. 58.17 m²

ISSUE	AMENDMENT	DATE	ISSUE	AMENDMENT	DATE
A	ISSUE A	11.03.2021			
B	ISSUE B	17.05.2021			
C	ISSUE C	W.L.P.			
D	ISSUE D	17.06.2021			

Do not scale drawings
Verify all dimensions on site

RUSSELLPRESCOTT ARCHITECTS
 Nominated NSW Architects Reg. 9401 - Mark P. Alves
 ABN: 37 615 694 356
 Suite 4, Building B, 37 Alexandra St. Hunters Hill 2110


MAP ARCHITECTS
 p: 02 8065 6975
 e: mark@maparch.com.au
 www.maparch.com.au

drawn GF/EH	checked MA/RP	project	SITE ADDRESS
date 17.06.2021	scale 1:100 @ A3		MUDGE
project no 2_21_07	drawing no AB2000	issue D	drawing

HOUSE TYPE B1




FRONT ELEVATION

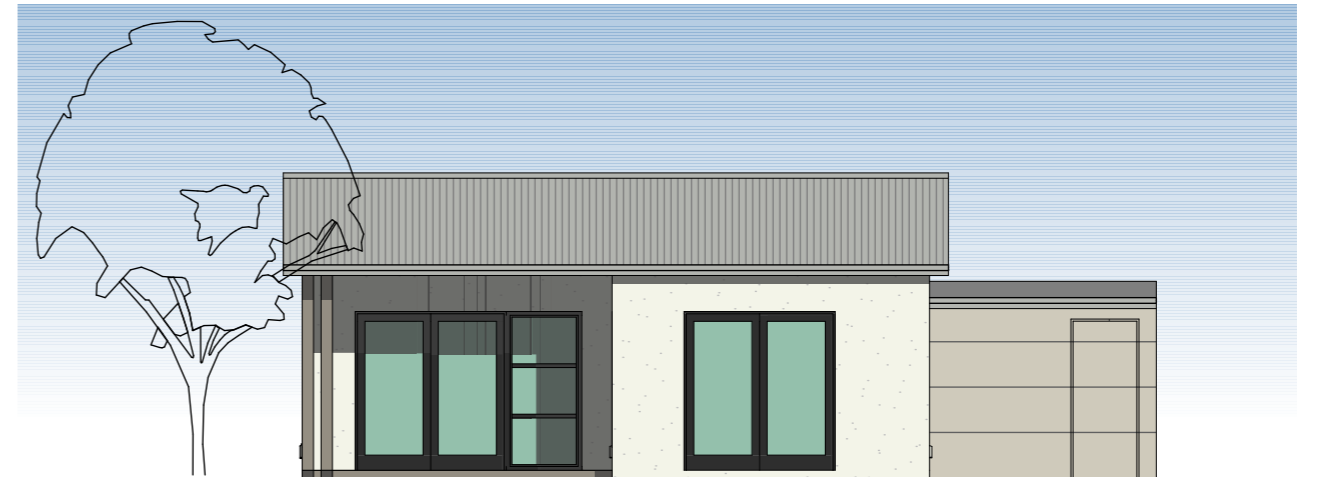

REAR ELEVATION



SIDE ELEVATION

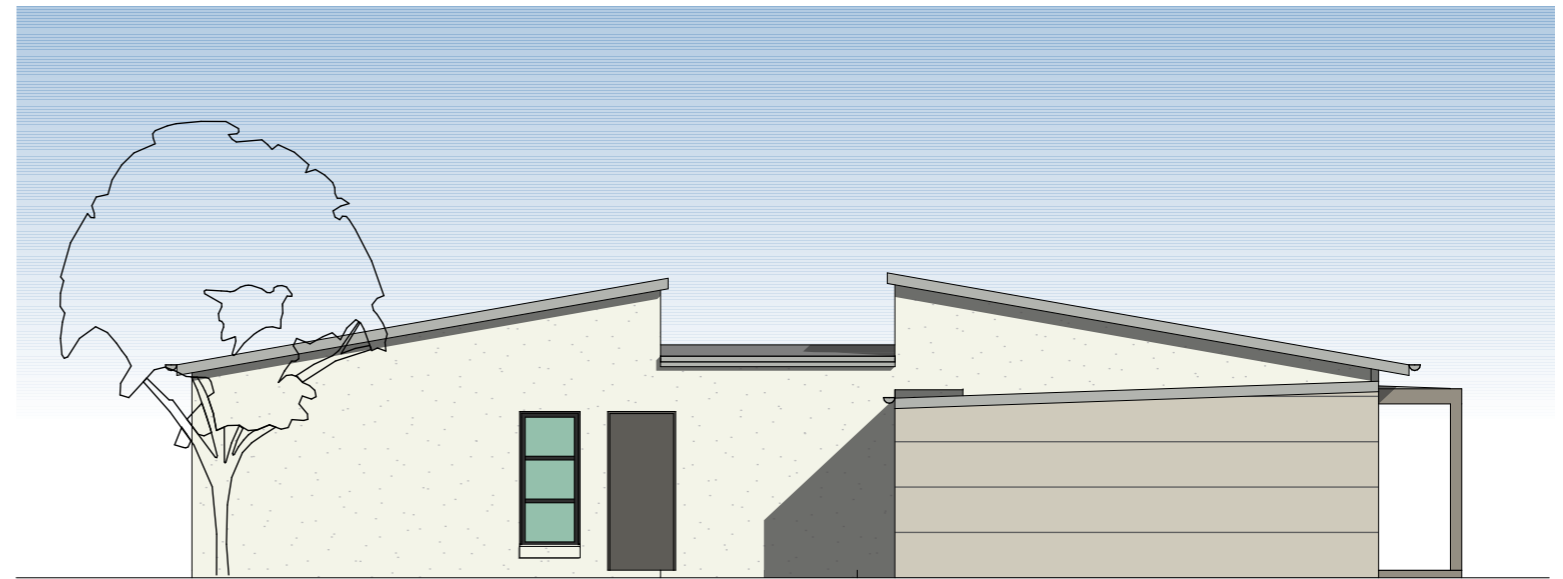

SIDE ELEVATION



ISSUE AMENDMENT	DATE	ISSUE AMENDMENT	DATE
A	ISSUE A	11.03.2021	
B	ISSUE B	17.05.2021	
C	ISSUE C	W.I.P.	
D	ISSUE D	17.06.2021	

Do not scale drawings
Verify all dimensions on site

RUSSELLPRESCOTT ARCHITECTS
 Nominated NSW Architects Reg. 9401 - Mark P. Alves
 ABN: 37 615 694 356
 Suite 4, Building B, 37 Alexandra St. Hunters Hill 2110

MAP ARCHITECTS
 p: 02 8065 6975
 e: mark@maparch.com.au
 www.maparch.com.au

drawn GF/EH	checked MA/RP	project	SITE ADDRESS
date 17.06.2021	scale 1:100 @ A3		MUDGE
project no 2_21_07	drawing no AB2001	issue D	HOUSE TYPE B1 ELEVATIONS

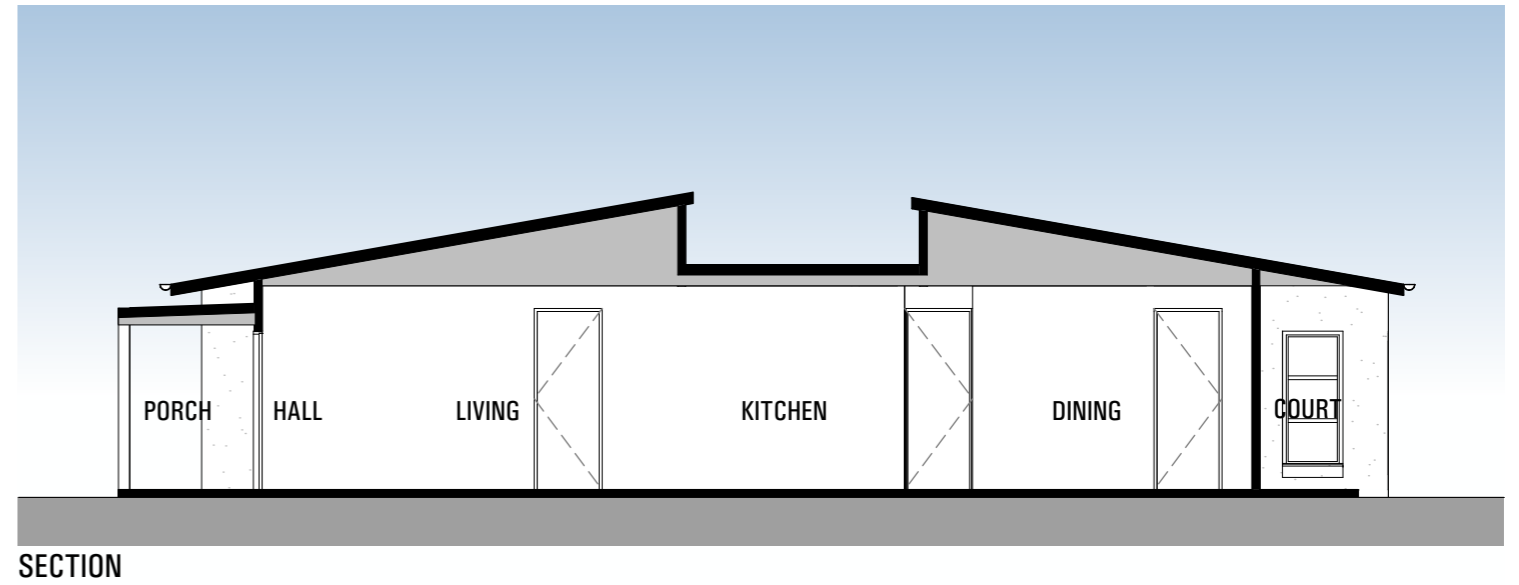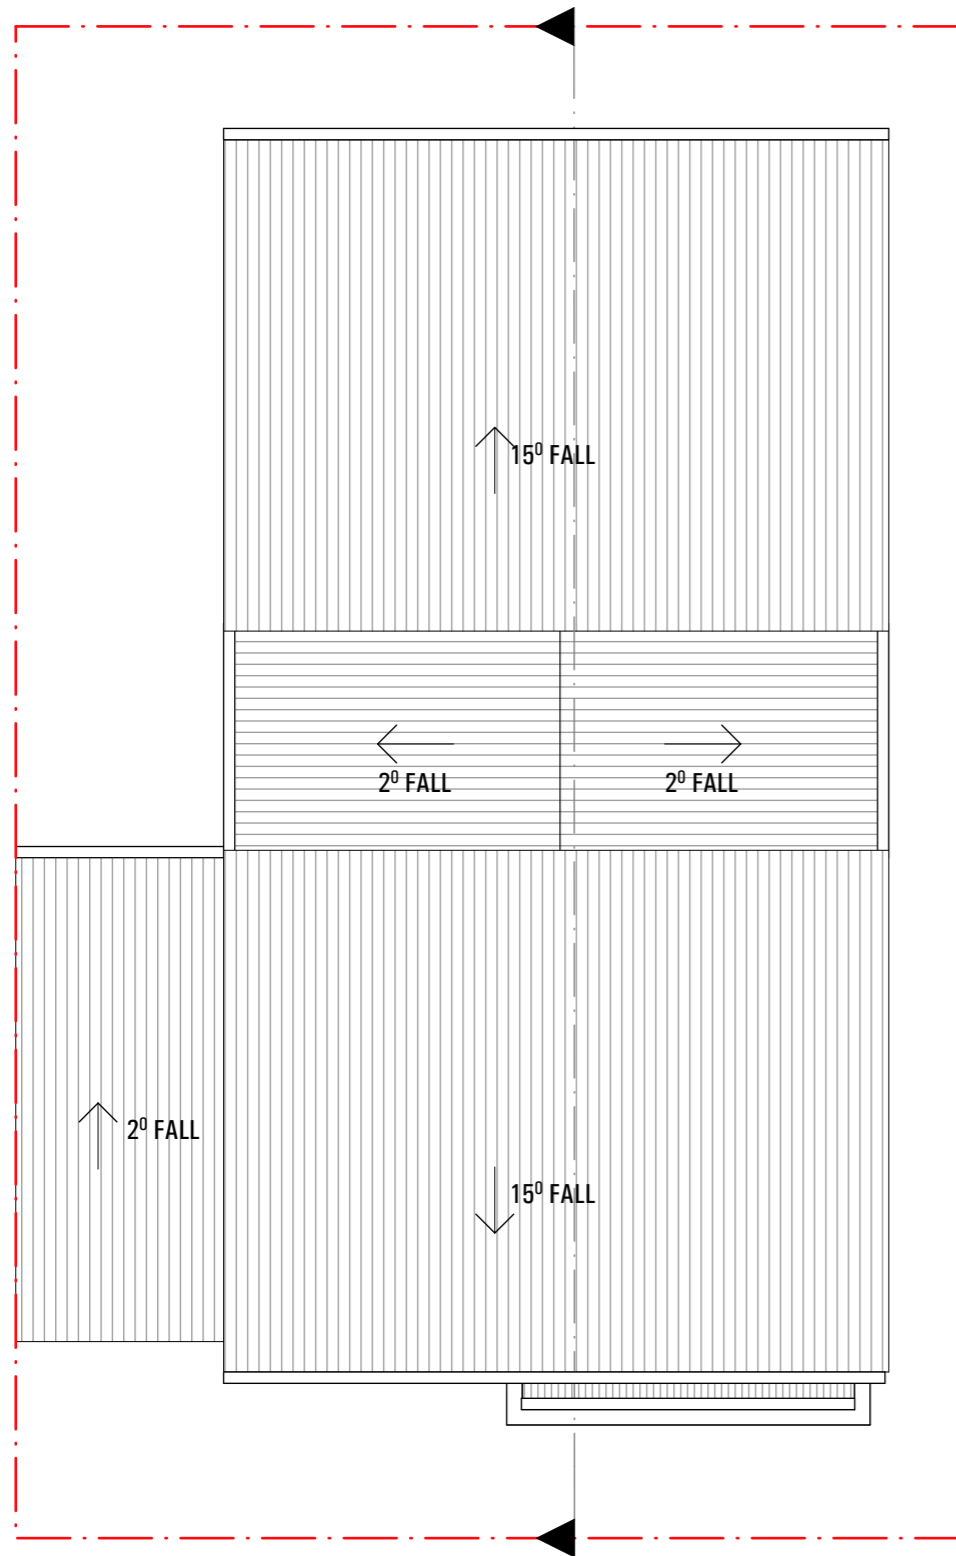



ISSUE AMENDMENT	DATE	ISSUE AMENDMENT	DATE
A	ISSUE A	11.03.2021	
B	ISSUE B	17.05.2021	
C	ISSUE C	W.I.P.	
D	ISSUE D	17.06.2021	

Do not scale drawings
Verify all dimensions on site

RUSSELLPRESCOTT ARCHITECTS
 Nominated NSW Architects Reg. 9401 - Mark P. Alves
 ABN: 37 615 694 356
 Suite 4, Building B, 37 Alexandra St. Hunters Hill 2110

MAP ARCHITECTS
 p: 02 8065 6975
 e: mark@maparch.com.au
 www.maparch.com.au

drawn	checked	project	SITE ADDRESS
GF/EH	MA/RP		MUDGE
date	17.06.2021	scale	1:100 @ A3
project no	2_21_07	drawing no	AB2002
		issue	D
		drawing	HOUSE TYPE B1 ROOF/SECTION

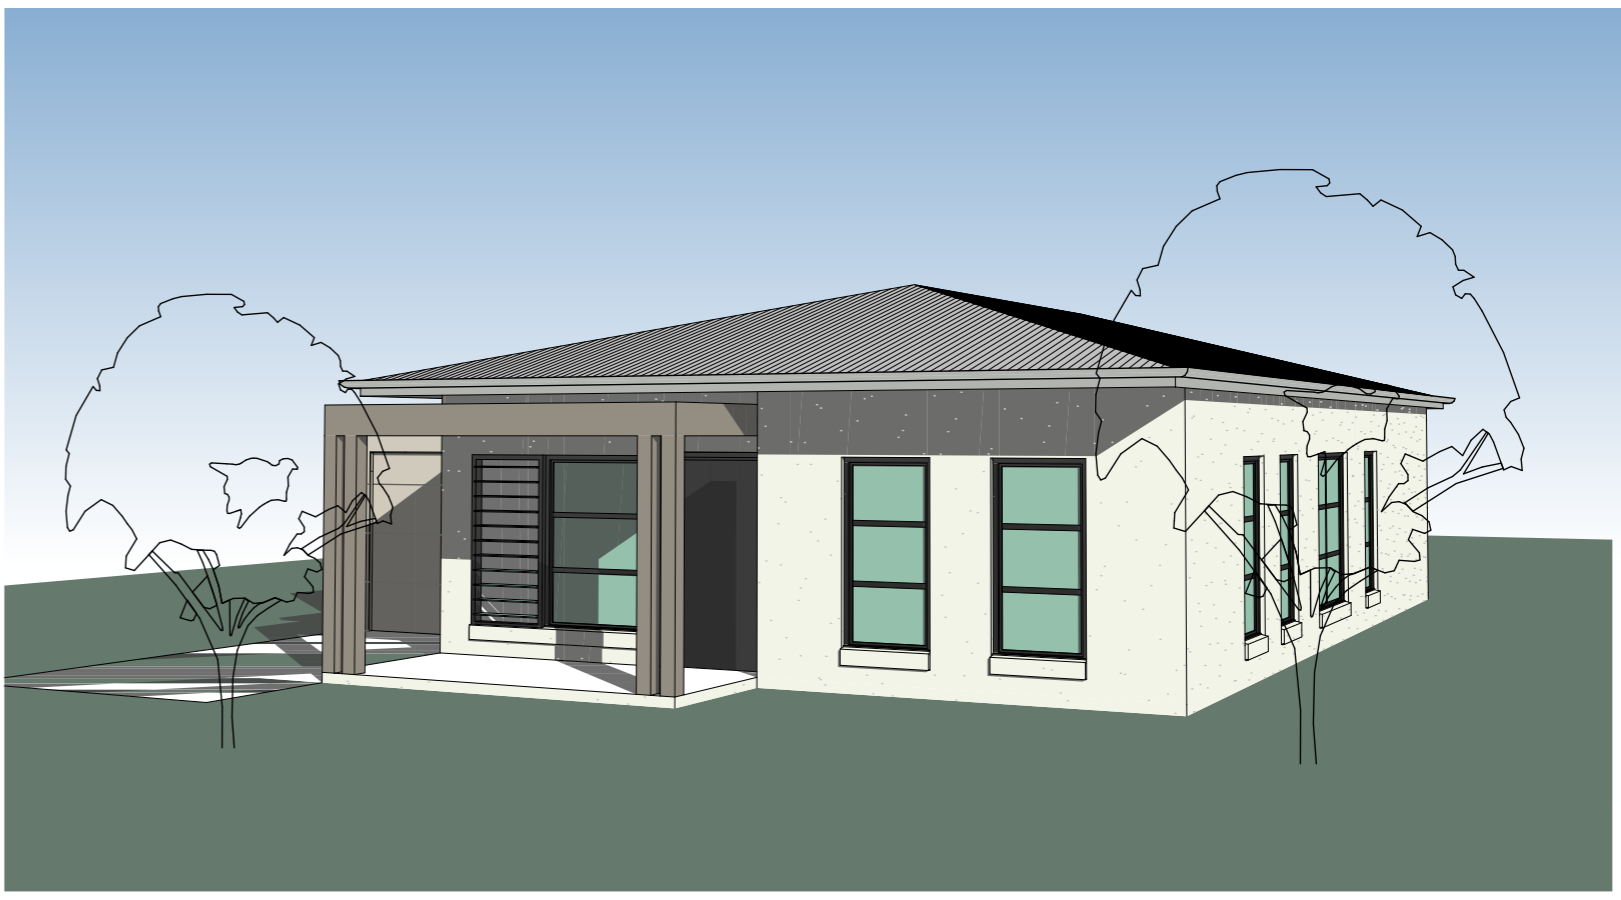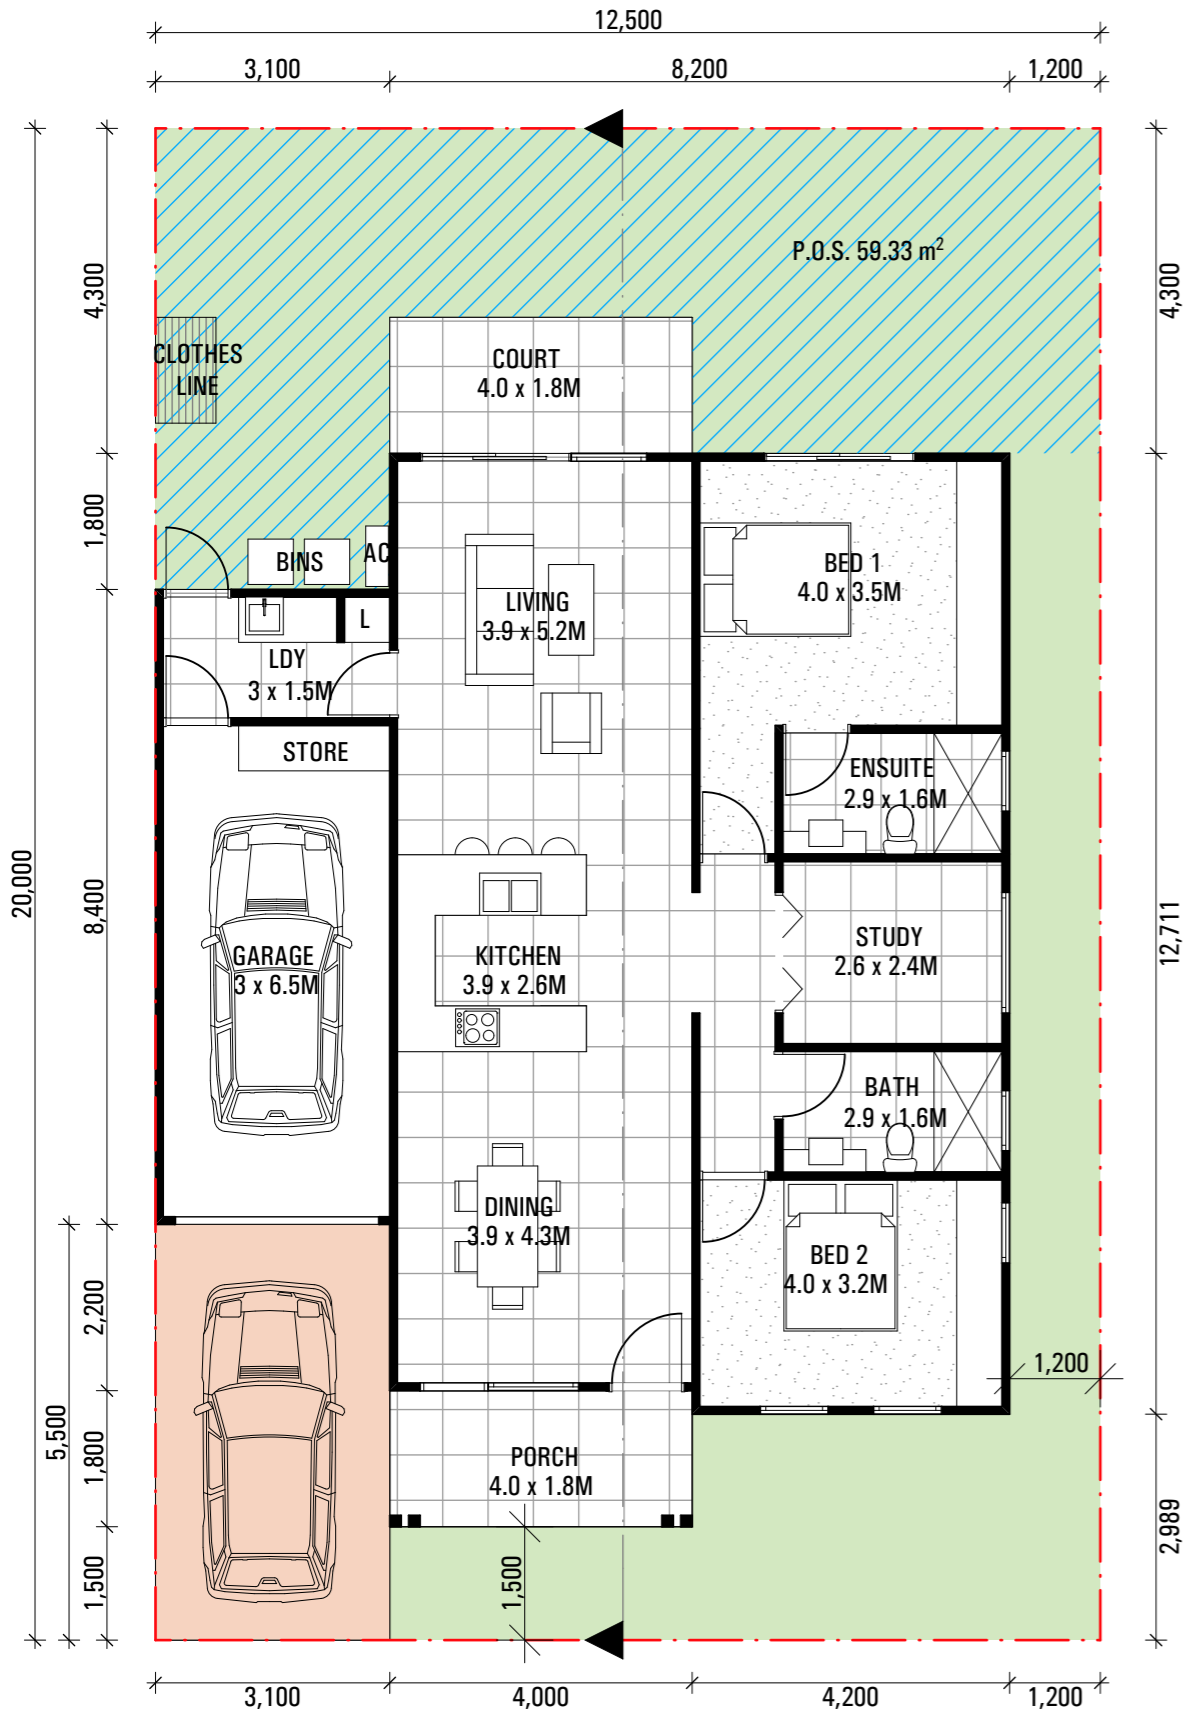

TYPE C1

- 1 STOREY
- 2 BED + STUDY
- 2 BATH
- SINGLE GARAGE

AREAS

DWELLING AREA: 103.81M²
 GARAGE: 19.50M²
 EXTERNAL COVERED AREA: 7.2M²
 TOTAL = 130.51M²

NOMINAL POS 30M²

ISSUE	AMENDMENT	DATE	ISSUE	AMENDMENT	DATE
A	ISSUE A	11.03.2021			
B	ISSUE B	17.05.2021			
C	ISSUE C	W.L.P.			
D	ISSUE D	17.06.2021			

Do not scale drawings
 Verify all dimensions on site

RUSSELLPRESCOTT ARCHITECTS
 Nominated NSW Architects Reg. 9401 - Mark P. Alves
 ABN: 37 615 694 356
 Suite 4, Building B, 37 Alexandra St. Hunters Hill 2110

MAP ARCHITECTS
 p: 02 8065 6975
 e: mark@maparch.com.au
 www.maparch.com.au

drawn GF/EH	checked MA/RP	project	SITE ADDRESS
date 17.06.2021	scale 1:100 @ A3		MUDGE
project no 2_21_07	drawing no AC2000	issue D	drawing


HOUSE TYPE C1




FRONT ELEVATION



REAR ELEVATION

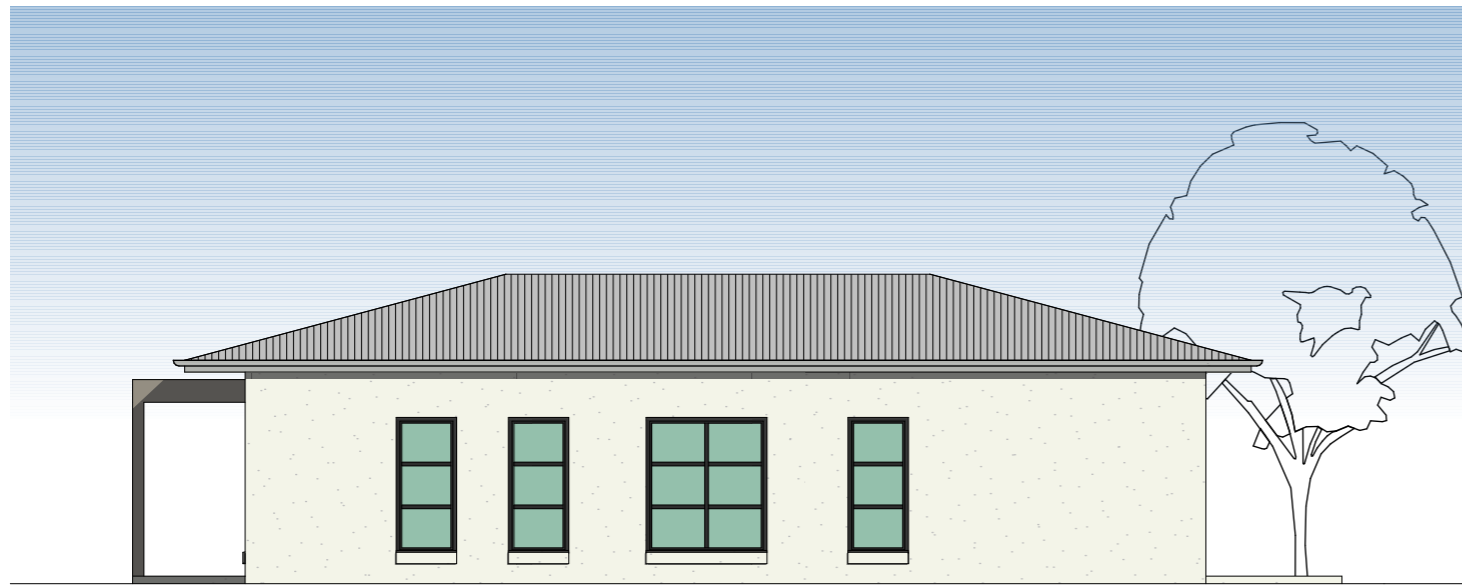

SIDE ELEVATION

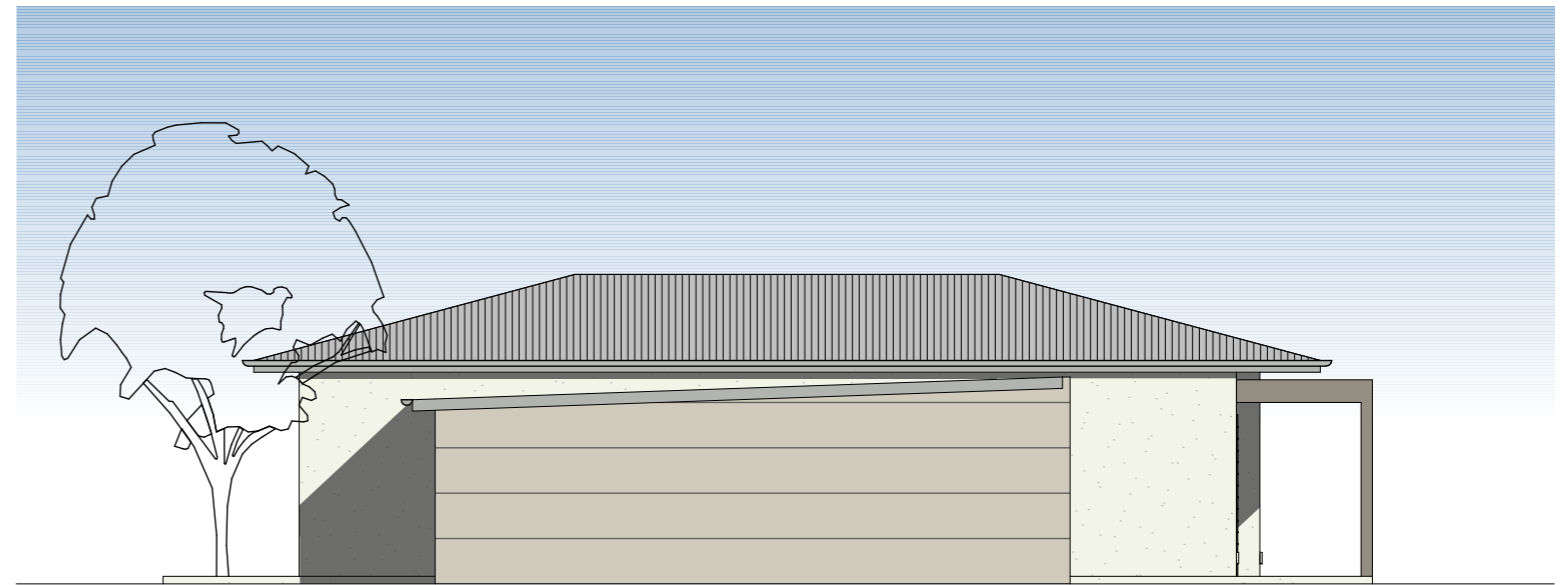

SIDE ELEVATION



ISSUE	AMENDMENT	DATE	ISSUE	AMENDMENT	DATE
A	ISSUE A	11.03.2021			
B	ISSUE B	17.05.2021			
C	ISSUE C	W.I.P.			
D	ISSUE D	17.06.2021			

Do not scale drawings
Verify all dimensions on site

RUSSELLPRESCOTT ARCHITECTS
 Nominated NSW Architects Reg. 9401 - Mark P. Alves
 ABN: 37 615 694 356
 Suite 4, Building B, 37 Alexandra St. Hunters Hill 2110

MAP ARCHITECTS
 p: 02 8065 6975
 e: mark@maparch.com.au
 www.maparch.com.au

drawn GF/EH	checked MA/RP	project	SITE ADDRESS
date 17.06.2021	scale 1:100 @ A3		MUDGEE
project no 2_21_07	drawing no AC2001	issue D	HOUSE TYPE C1 ELEVATIONS

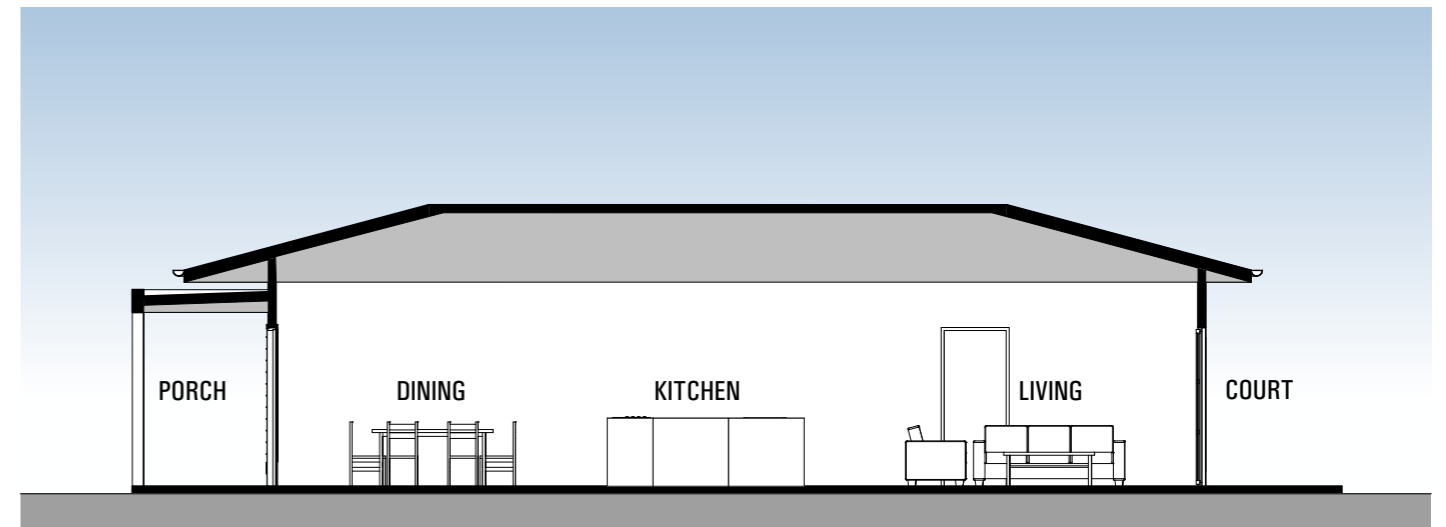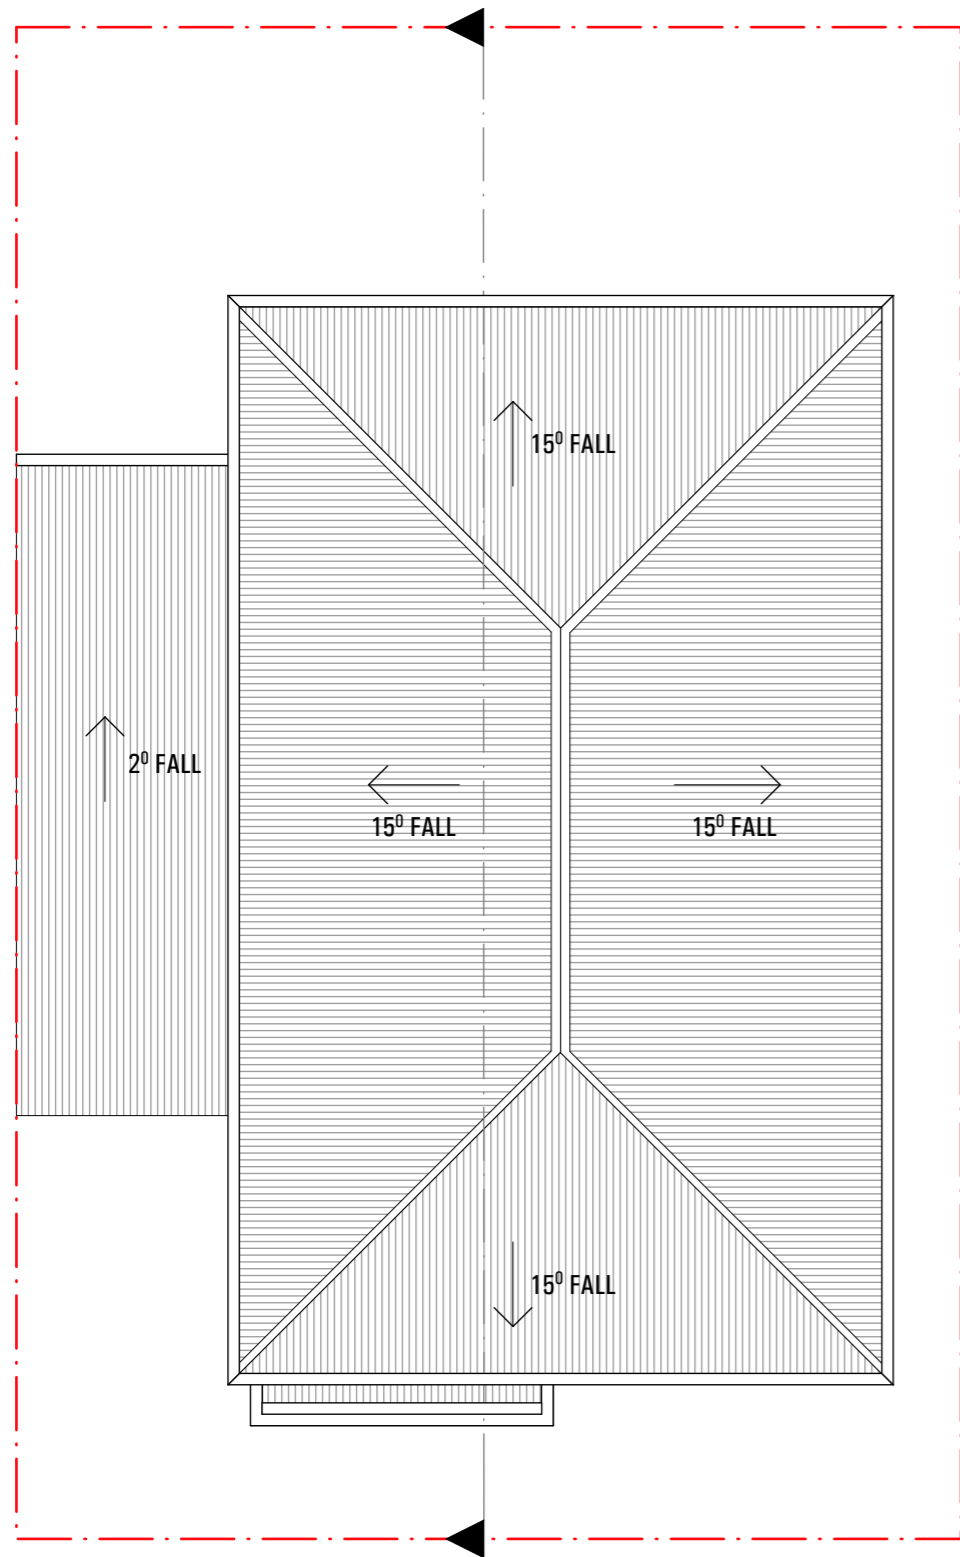

SECTION



ISSUE	AMENDMENT	DATE	ISSUE	AMENDMENT	DATE
A	ISSUE A	11.03.2021			
B	ISSUE B	17.05.2021			
C	ISSUE C	W.I.P.			
D	ISSUE D	17.06.2021			

Do not scale drawings
Verify all dimensions on site

RUSSELLPRESCOTT ARCHITECTS
 Nominated NSW Architects Reg. 9401 - Mark P. Alves
 ABN: 37 615 694 356
 Suite 4, Building B, 37 Alexandra St. Hunters Hill 2110

MAP ARCHITECTS
 p: 02 8065 6975
 e: mark@maparch.com.au
 www.maparch.com.au

drawn GF/EH	checked MA/RP	project	SITE ADDRESS
date 17.06.2021	scale 1:100 @ A3		MUDGEE
project no 2_21_07	drawing no AC2002	issue D	HOUSE TYPE C1 ROOF/SECTION

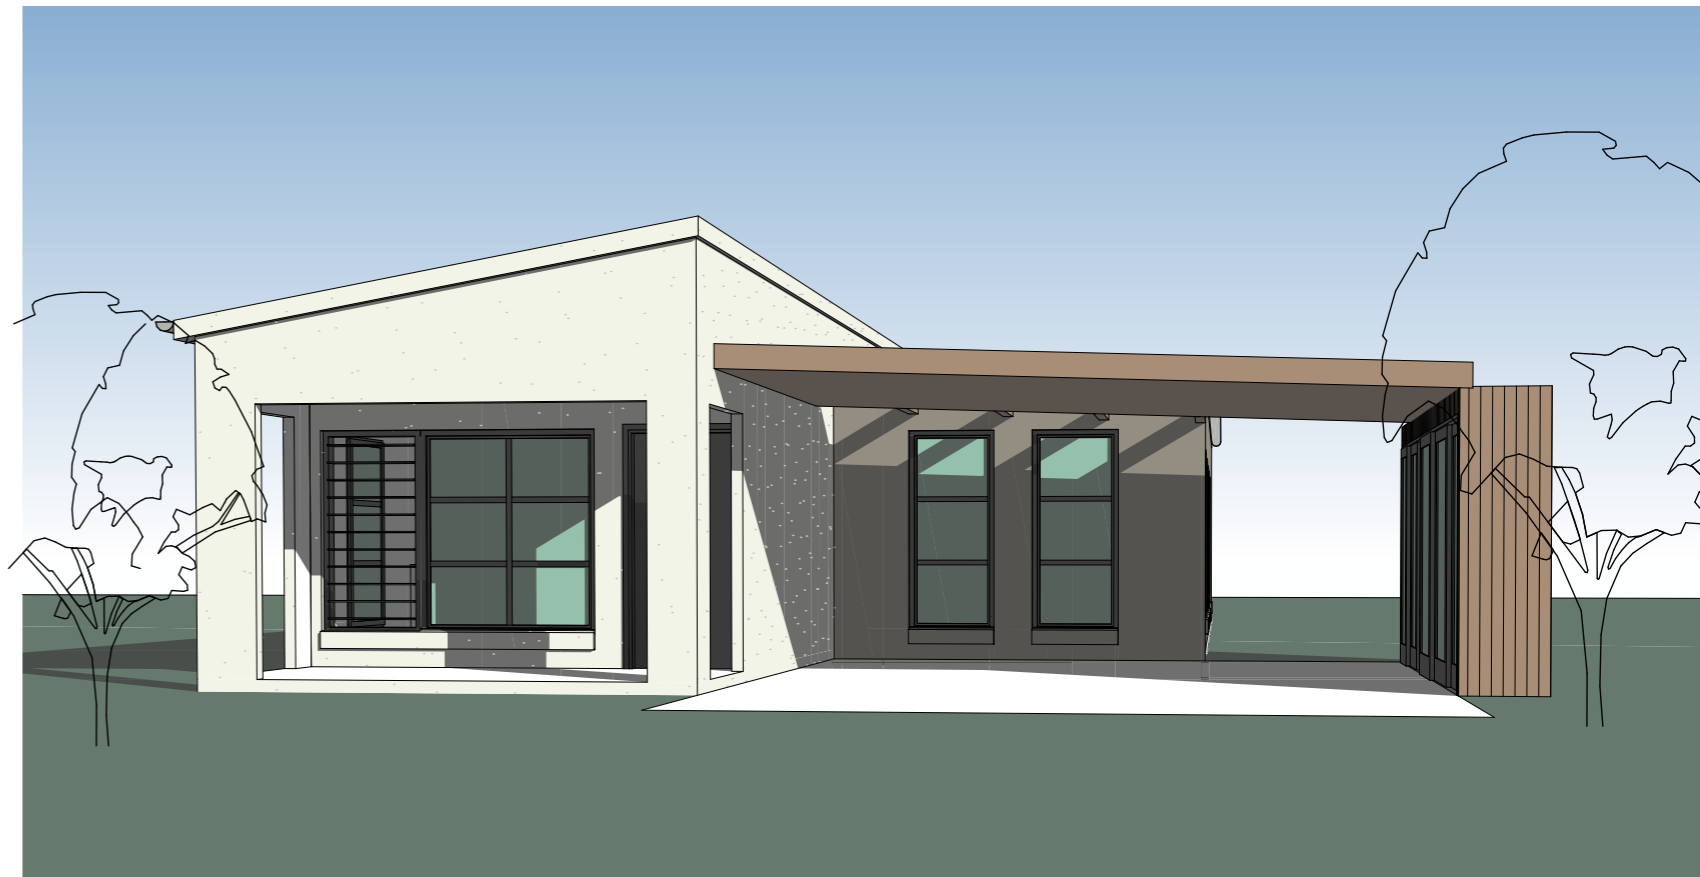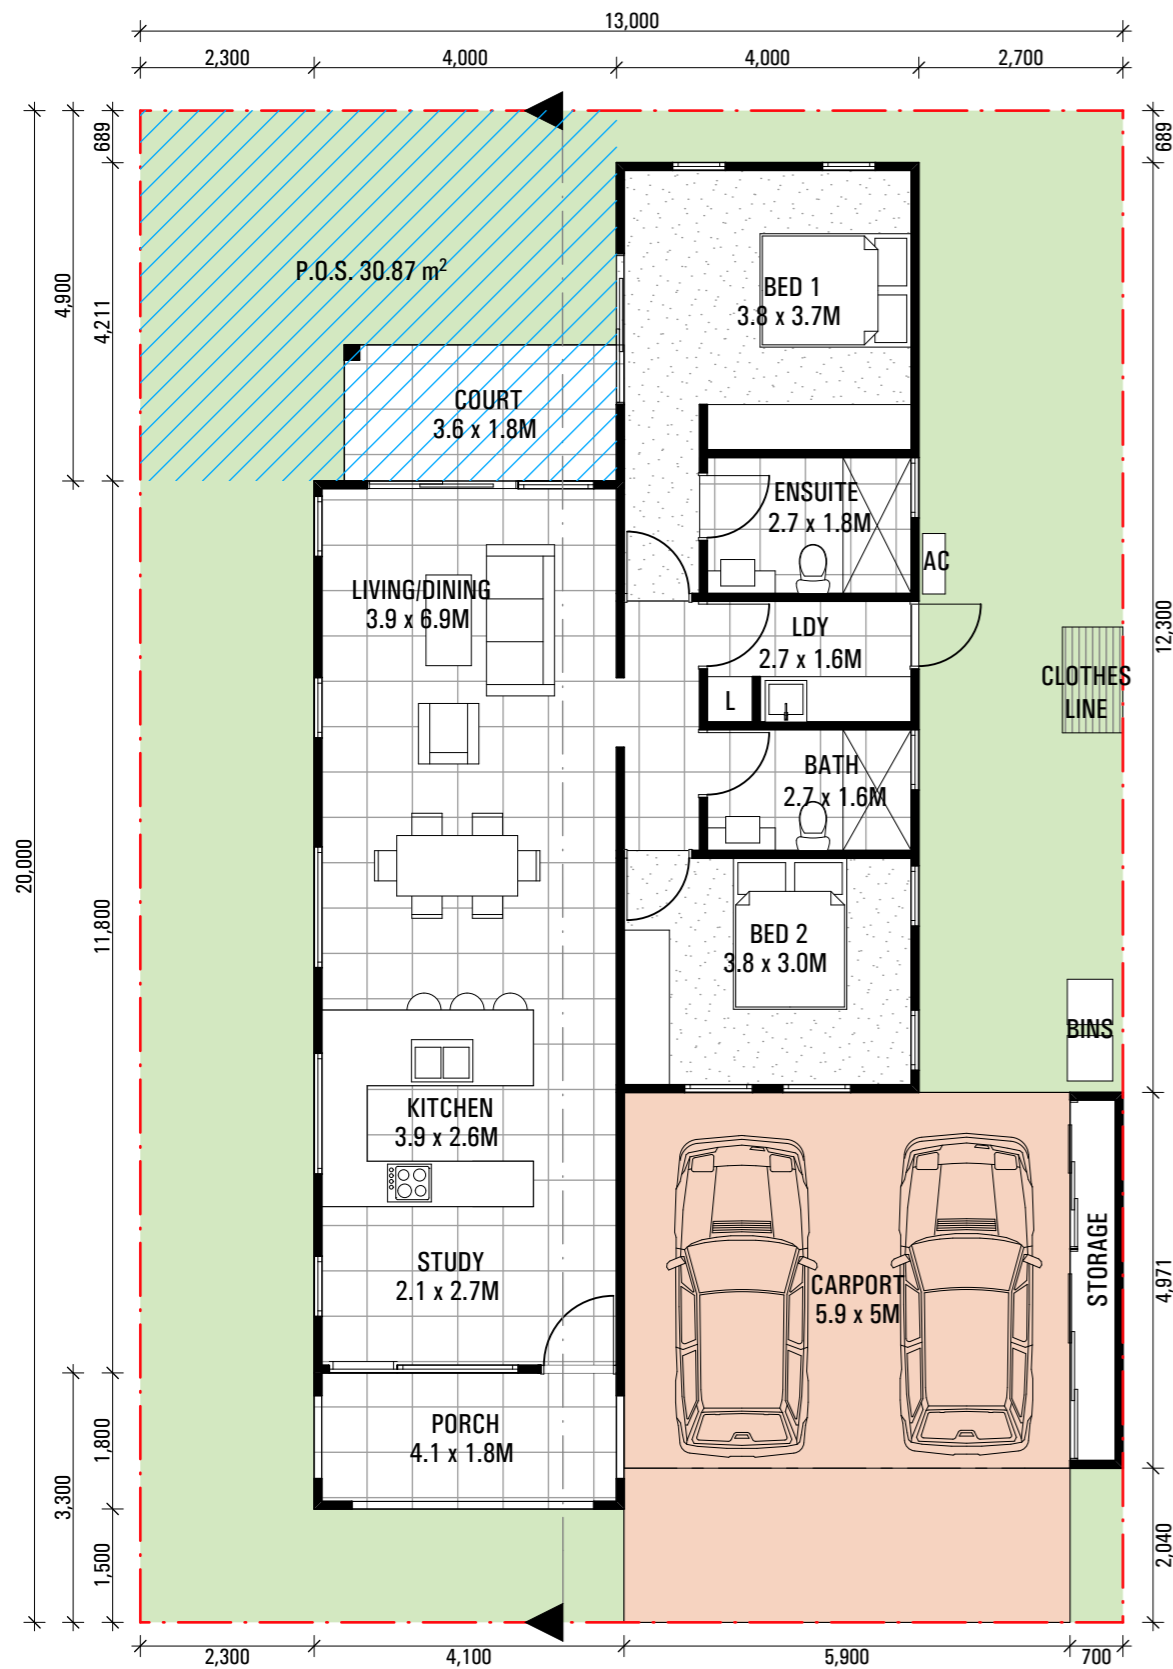

TYPE D1

1 STOREY
2 BED + STUDY
2 BATH
CARPORT

AREAS

DWELLING AREA: 92.01 m²
CARPORT: 29.33 m²
EXTERNAL COVERED AREA: 13.11 m²
TOTAL = 134.45 m²

 P.O.S. 30.87 m²


ISSUE	AMENDMENT	DATE	ISSUE	AMENDMENT	DATE
A	ISSUE A	11.03.2021			
B	ISSUE B	17.05.2021			
C	ISSUE C	W.I.P.			
D	ISSUE D	17.06.2021			

Do not scale drawings
Verify all dimensions on site

RUSSELLPRESCOTT ARCHITECTS
Nominated NSW Architects Reg. 9401 - Mark P. Alves
ABN: 37 615 694 356
Suite 4, Building B, 37 Alexandra St. Hunters Hill 2110



drawn	checked	project	SITE ADDRESS
GF/EH	MA/RP		MUDGEE
date 17.06.2021	scale 1:100 @ A3		drawing
project no 2_21_07	drawing no AD2000	issue D	HOUSE TYPE D1

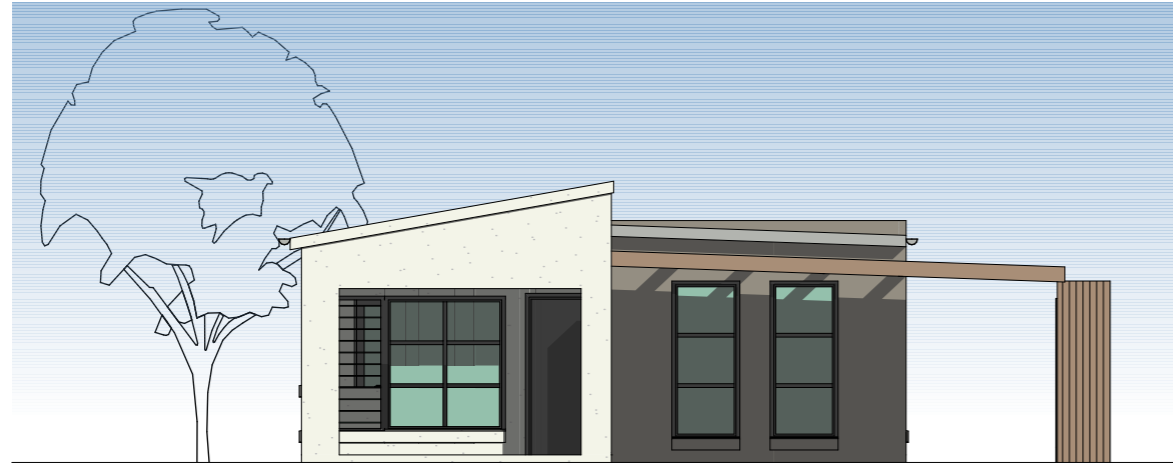


FRONT ELEVATION



REAR ELEVATION



SIDE ELEVATION

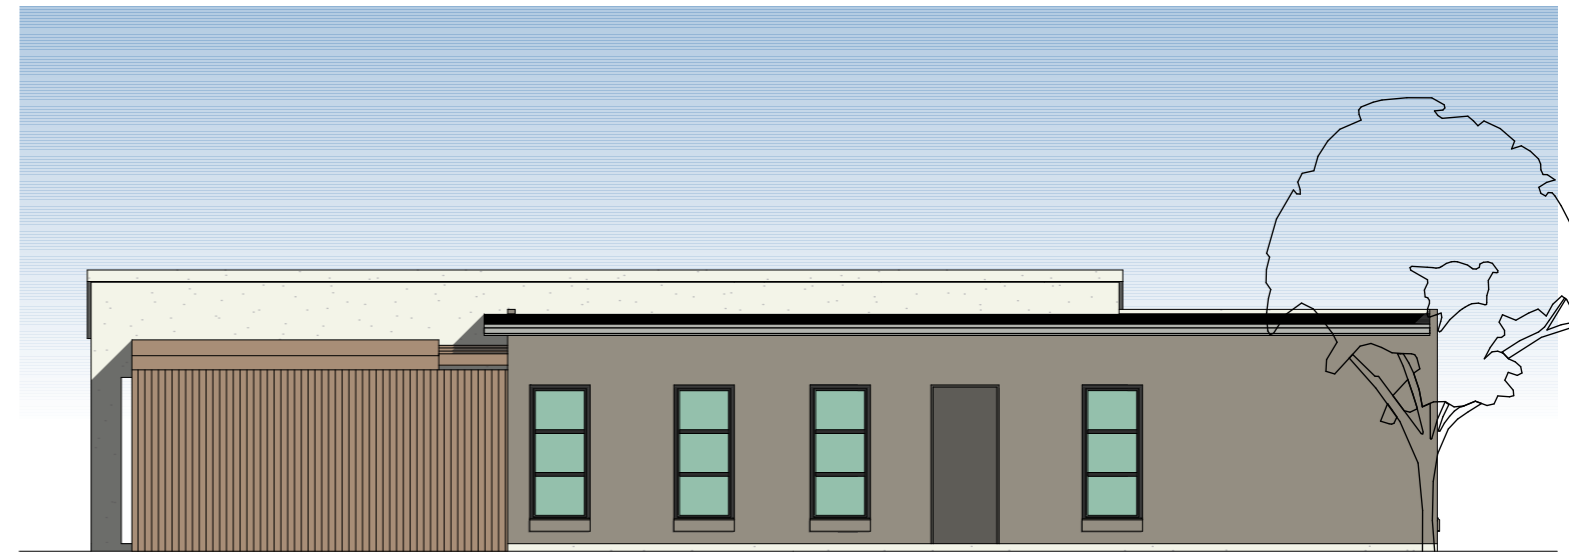

SIDE ELEVATION


ISSUE	AMENDMENT	DATE	ISSUE	AMENDMENT	DATE
A	ISSUE A	11.03.2021			
B	ISSUE B	17.05.2021			
C	ISSUE C	W.I.P.			
D	ISSUE D	17.06.2021			

Do not scale drawings
Verify all dimensions on site

RUSSELLPRESCOTT ARCHITECTS
 Nominated NSW Architects Reg. 9401 - Mark P. Alves
 ABN: 37 615 694 356
 Suite 4, Building B, 37 Alexandra St. Hunters Hill 2110

MAP ARCHITECTS
 p: 02 8065 6975
 e: mark@maparch.com.au
 www.maparch.com.au

drawn GF/EH	checked MA/RP	project	SITE ADDRESS
date 17.06.2021	scale 1:100 @ A3		MUDGEE
project no 2_21_07	drawing no AD2001	issue D	HOUSE TYPE D1 ELEVATIONS

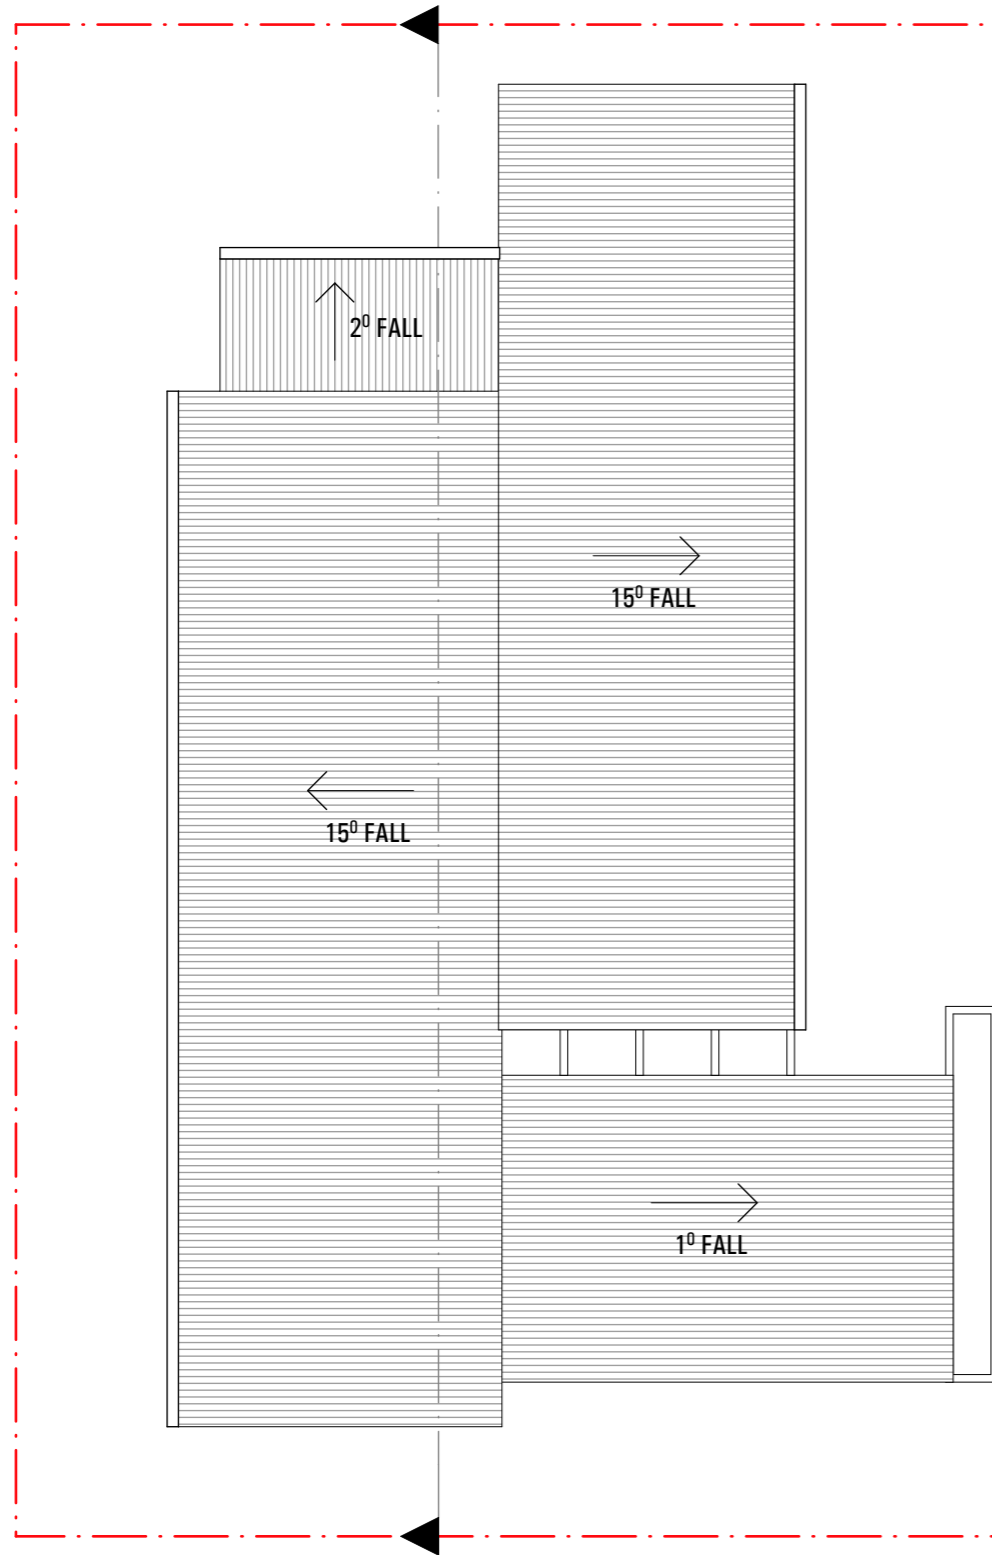

SECTION



ISSUE	AMENDMENT	DATE	ISSUE	AMENDMENT	DATE
A	ISSUE A	11.03.2021			
B	ISSUE B	17.05.2021			
C	ISSUE C	W.I.P.			
D	ISSUE D	17.06.2021			

Do not scale drawings
Verify all dimensions on site

RUSSELLPRESCOTT ARCHITECTS
 Nominated NSW Architects Reg. 9401 - Mark P. Alves
 ABN: 37 615 694 356
 Suite 4, Building B, 37 Alexandra St. Hunters Hill 2110

MAP ARCHITECTS
 p: 02 8065 6975
 e: mark@maparch.com.au
 www.maparch.com.au

drawn GF/EH	checked MA/RP	project	SITE ADDRESS
date 17.06.2021	scale 1:100 @ A3		MUDGEE
project no 2_21_07	drawing no AD2002	issue D	HOUSE TYPE D1 ROOF/SECTION

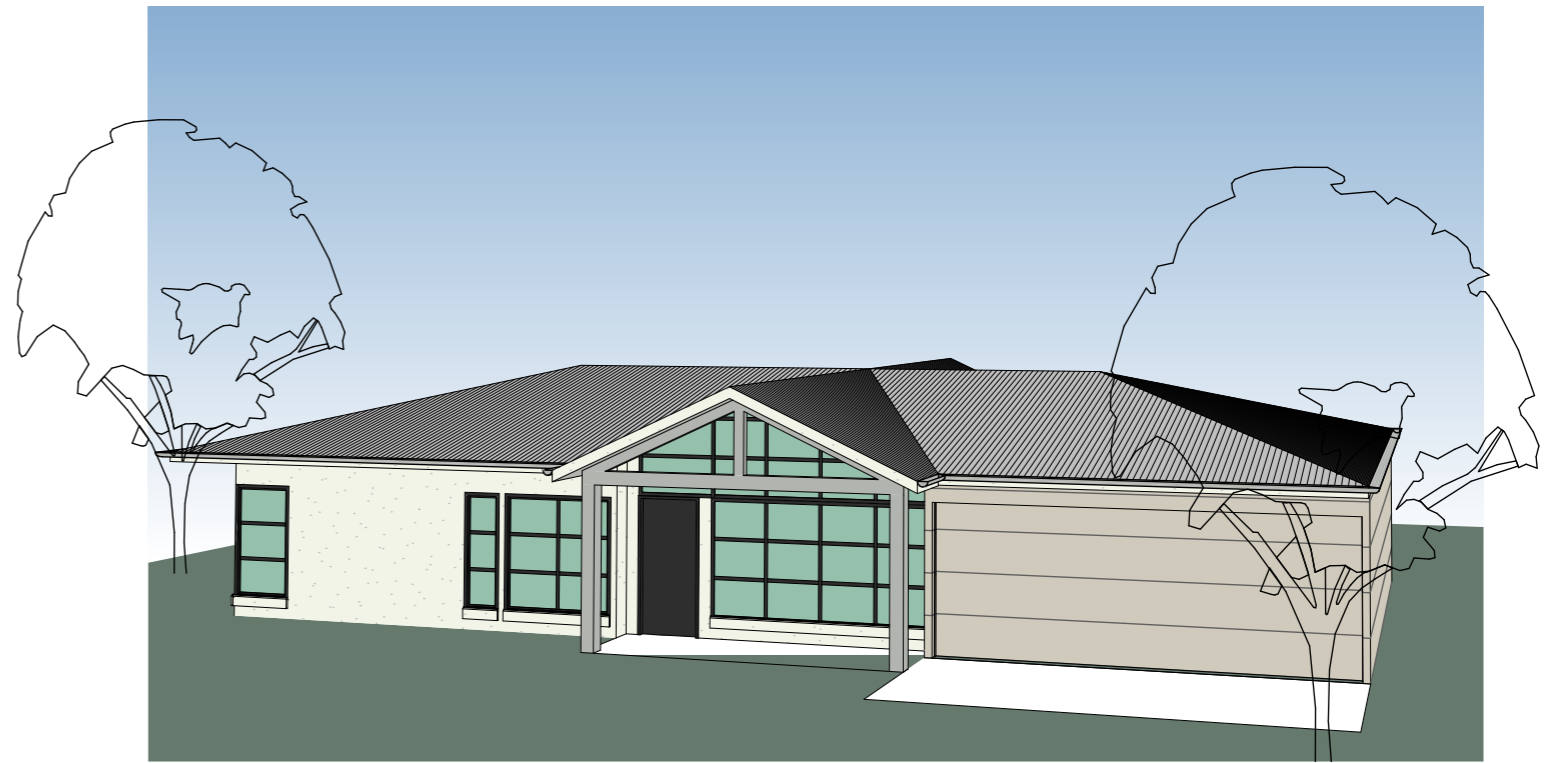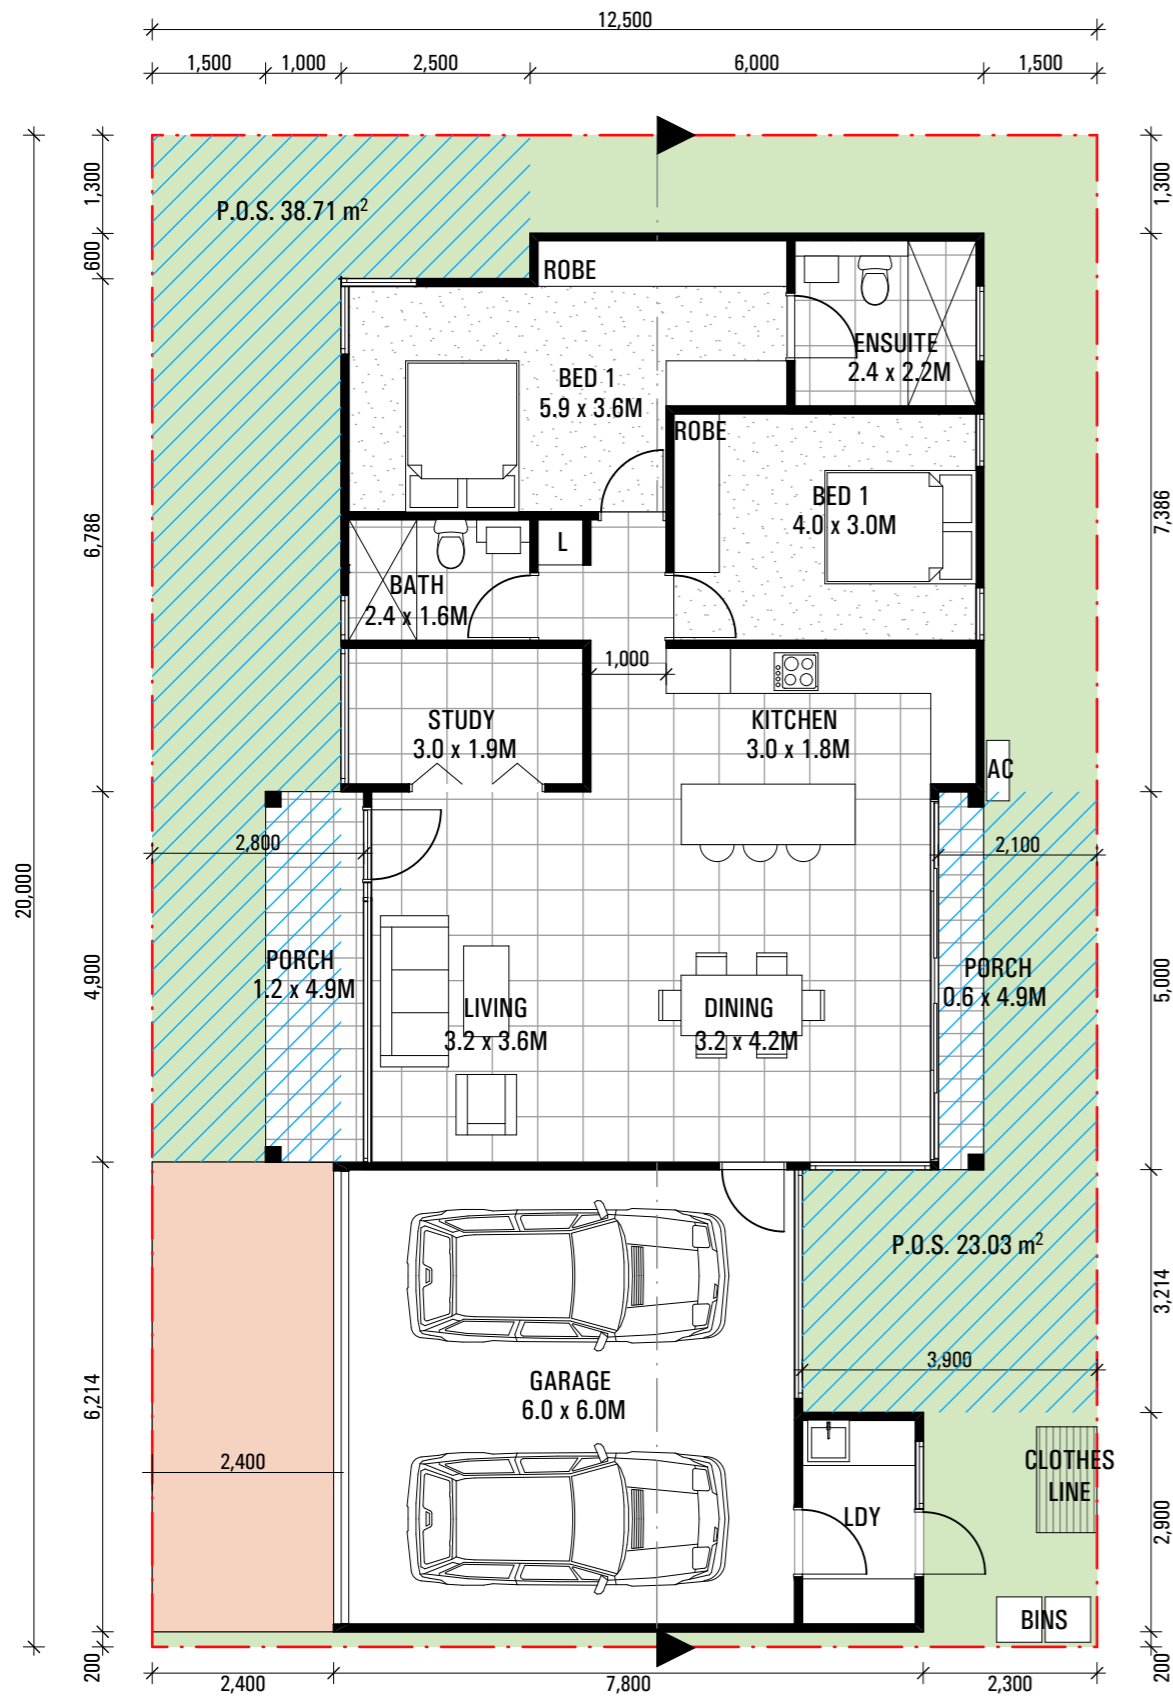

TYPE E1

1 STOREY
 2 BED + STUDY
 2 BATH
 DOUBLE GARAGE

AREAS

DWELLING AREA: 102.19 m²
 GARAGE: 36.08 m²
 EXTERNAL COVERED AREA: 8.82 m²
 TOTAL = 147.09 m²

NOMINAL POS 62.74 m²

ISSUE	AMENDMENT	DATE	ISSUE	AMENDMENT	DATE
A	ISSUE A	11.03.2021			
B	ISSUE B	17.05.2021			
C	ISSUE C	W.L.P.			
D	ISSUE D	17.06.2021			


Do not scale drawings
 Verify all dimensions on site

RUSSELLPRESCOTT ARCHITECTS
 Nominated NSW Architects Reg. 9401 - Mark P. Alves
 ABN: 37 615 694 356
 Suite 4, Building B, 37 Alexandra St. Hunters Hill 2110


MAP ARCHITECTS
 p: 02 8065 6975
 e: mark@maparch.com.au
 www.maparch.com.au

drawn GF/EH	checked MA/RP	project	SITE ADDRESS
date 17.06.2021	scale 1:100 @ A3		MUDGEE
project no 2_21_07	drawing no AE2000	issue D	drawing

HOUSE TYPE E1

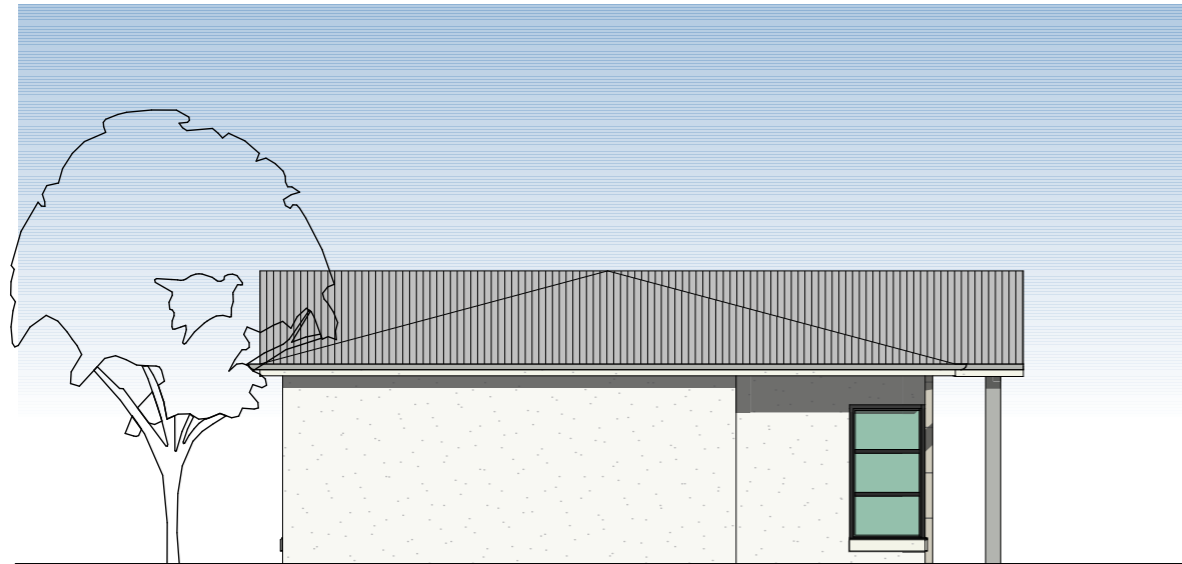

SIDE ELEVATION

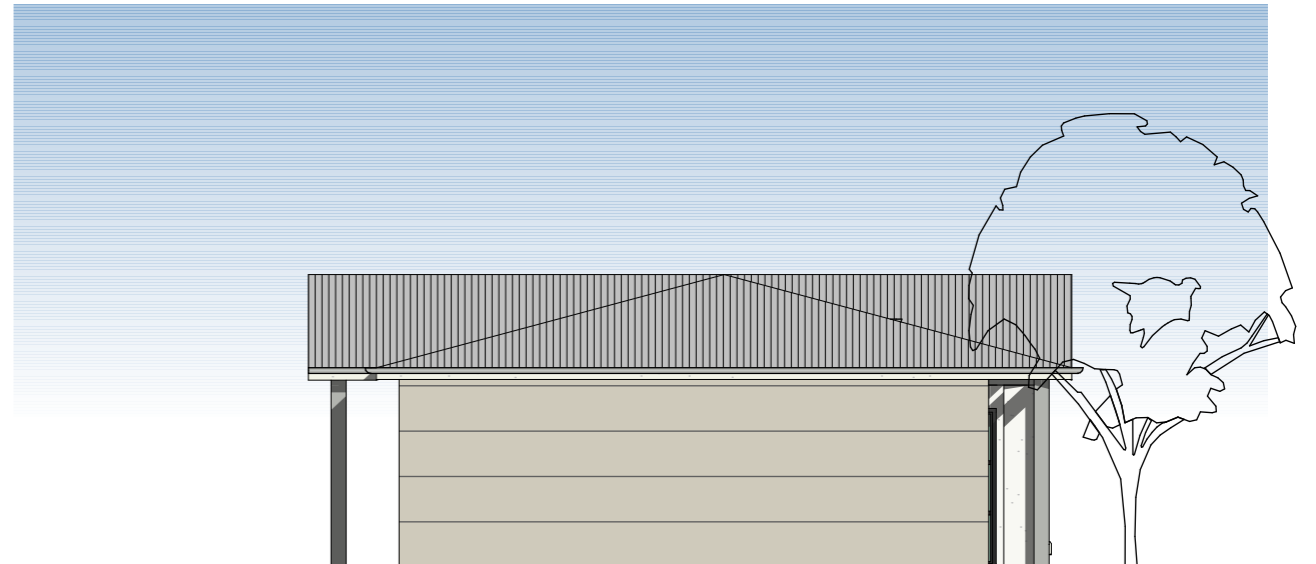

SIDE ELEVATION



REAR ELEVATION





FRONT ELEVATION

ISSUE	AMENDMENT	DATE	ISSUE	AMENDMENT	DATE
A	ISSUE A	11.03.2021			
B	ISSUE B	17.05.2021			
C	ISSUE C	W.I.P.			
D	ISSUE D	17.06.2021			

Do not scale drawings
Verify all dimensions on site

RUSSELLPRESCOTT ARCHITECTS
 Nominated NSW Architects Reg. 9401 - Mark P. Alves
 ABN: 37 615 694 356
 Suite 4, Building B, 37 Alexandra St. Hunters Hill 2110
 p: 02 8065 6975
 e: mark@maparch.com.au
 www.maparch.com.au

drawn GF/EH	checked MA/RP	project	SITE ADDRESS
date 17.06.2021	scale 1:100 @ A3		MUDGEE
project no 2_21_07	drawing no AE2001	issue D	HOUSE TYPE E1 ELEVATIONS

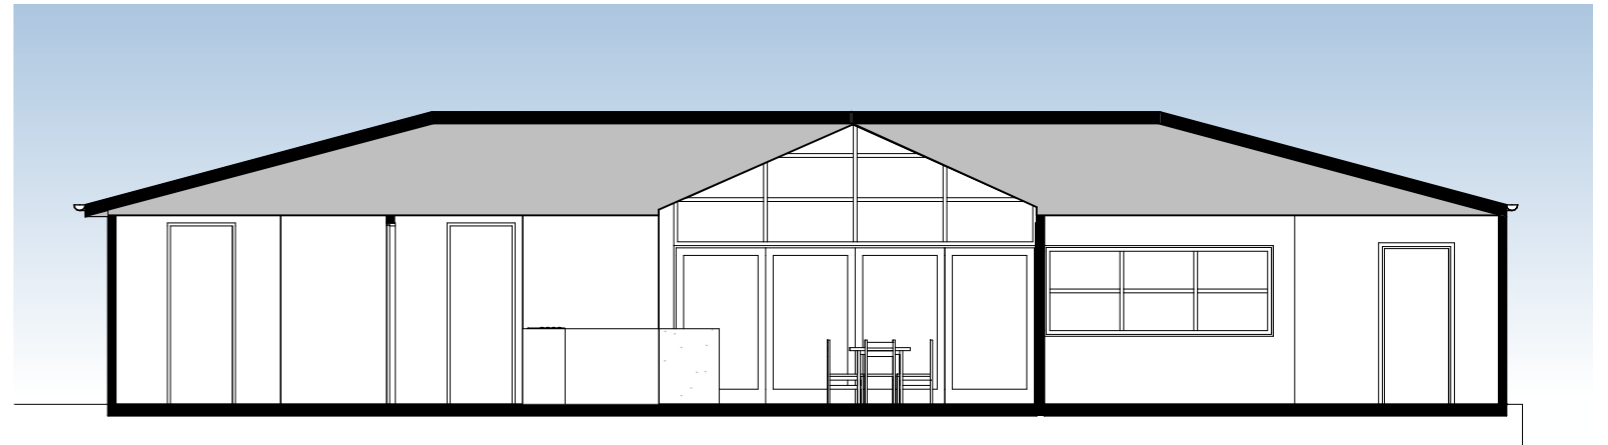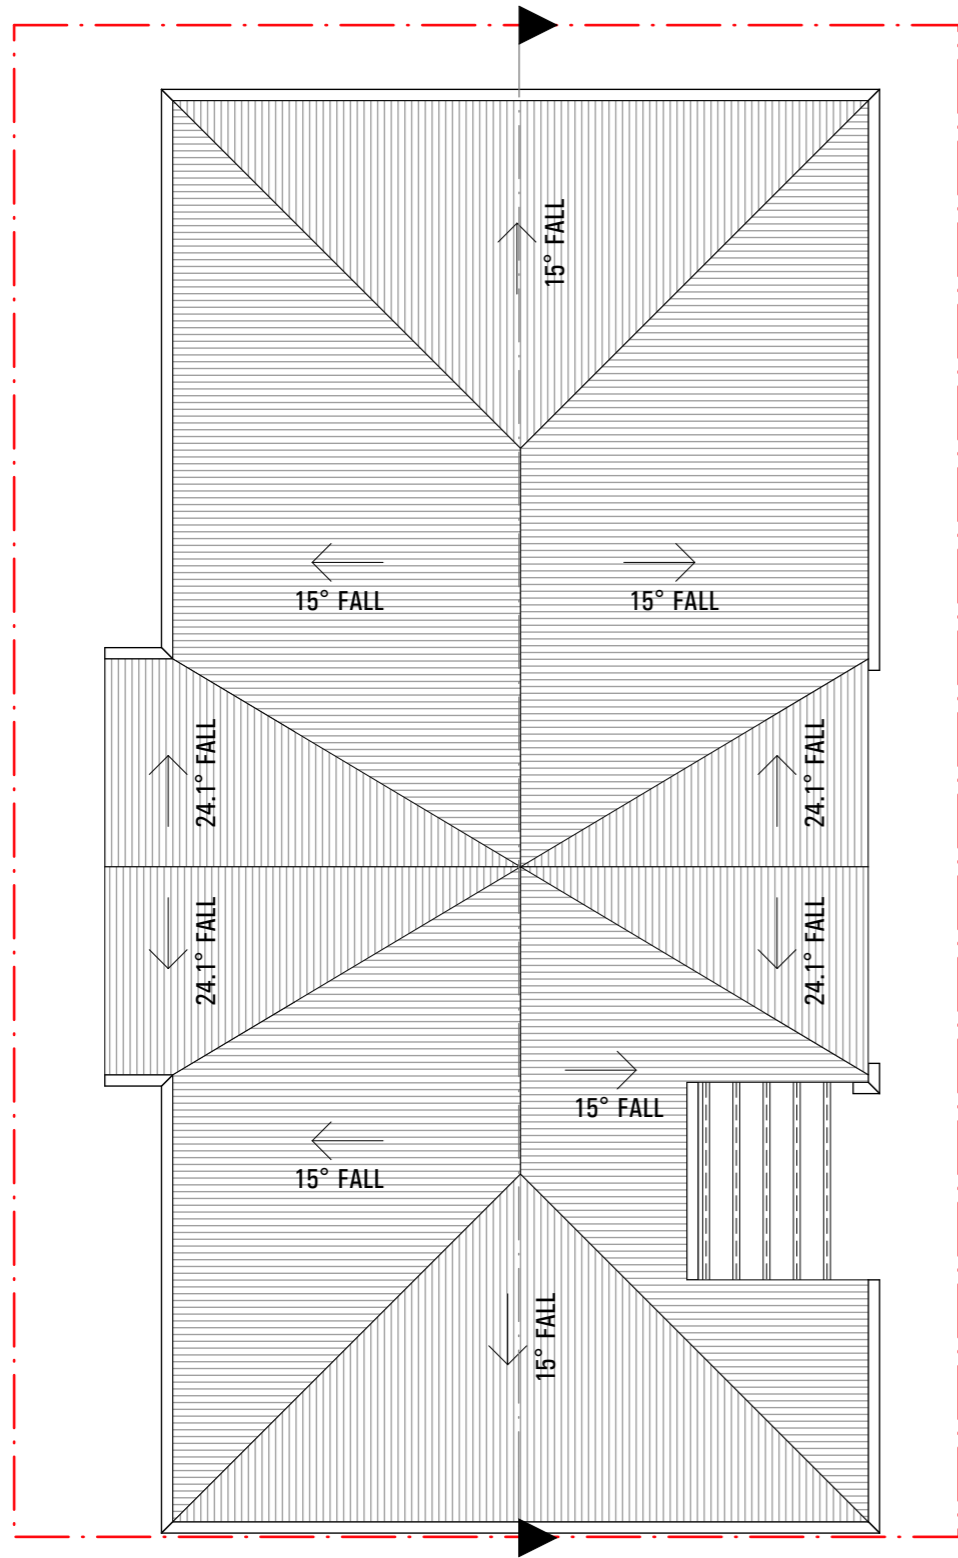

SECTION



ISSUE	AMENDMENT	DATE	ISSUE	AMENDMENT	DATE
A	ISSUE A	11.03.2021			
B	ISSUE B	17.05.2021			
C	ISSUE C	W.I.P.			
D	ISSUE D	17.06.2021			

Do not scale drawings
Verify all dimensions on site

RUSSELLPRESCOTT ARCHITECTS
 Nominated NSW Architects Reg. 9401 - Mark P. Alves
 ABN: 37 615 694 356
 Suite 4, Building B, 37 Alexandra St. Hunters Hill 2110

MAP ARCHITECTS
 p: 02 8065 6975
 e: mark@maparch.com.au
 www.maparch.com.au

drawn GF/EH	checked MA/RP	project	SITE ADDRESS
date 17.06.2021	scale 1:100 @ A3		MUDGE
project no 2_21_07	drawing no AE2002	issue D	HOUSE TYPE E1 ROOF/SECTION

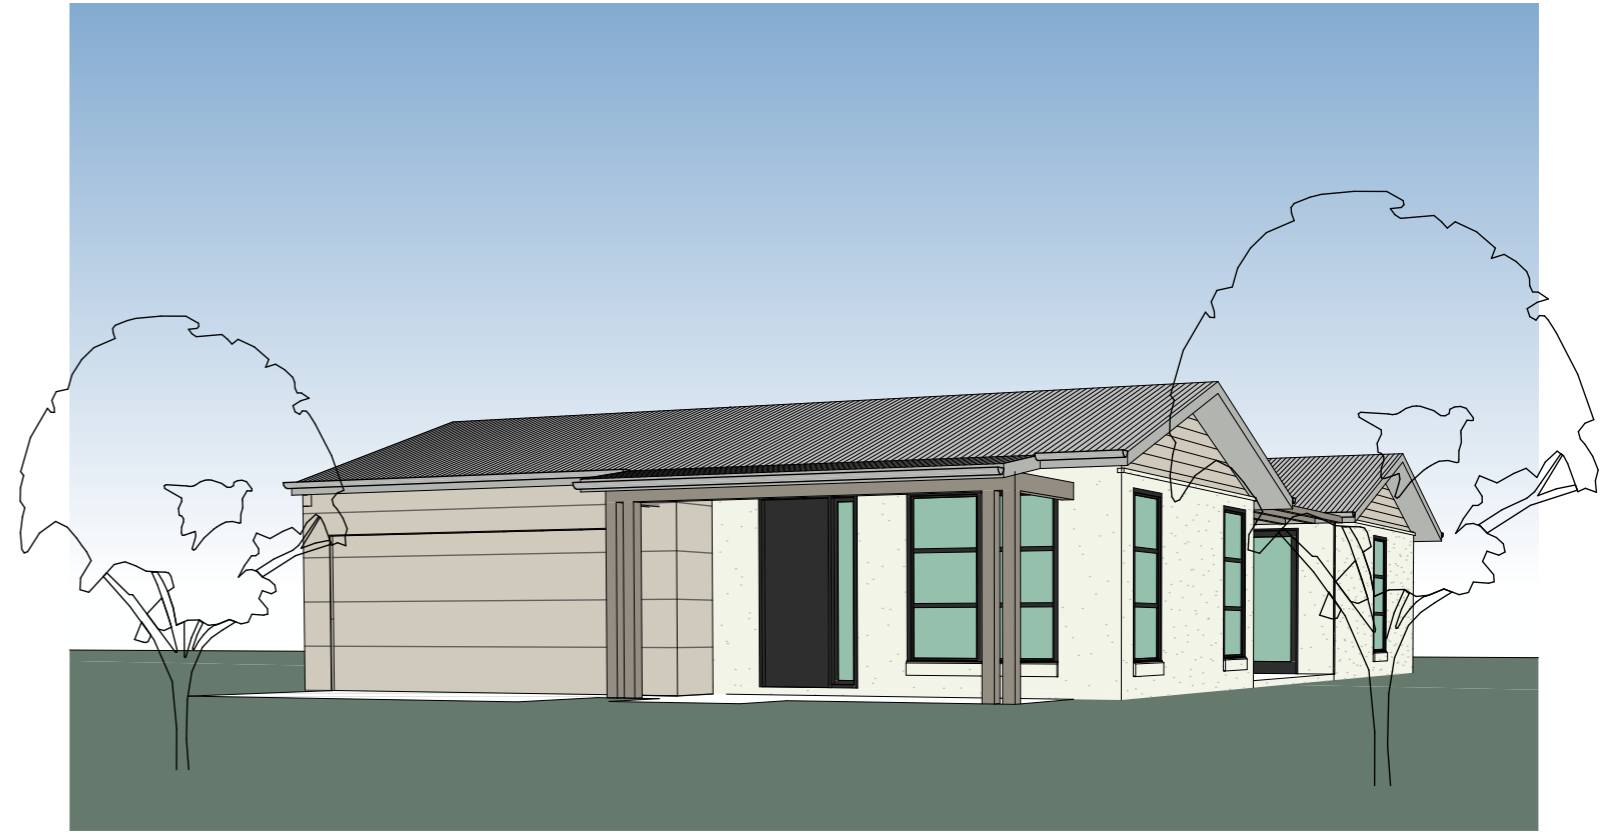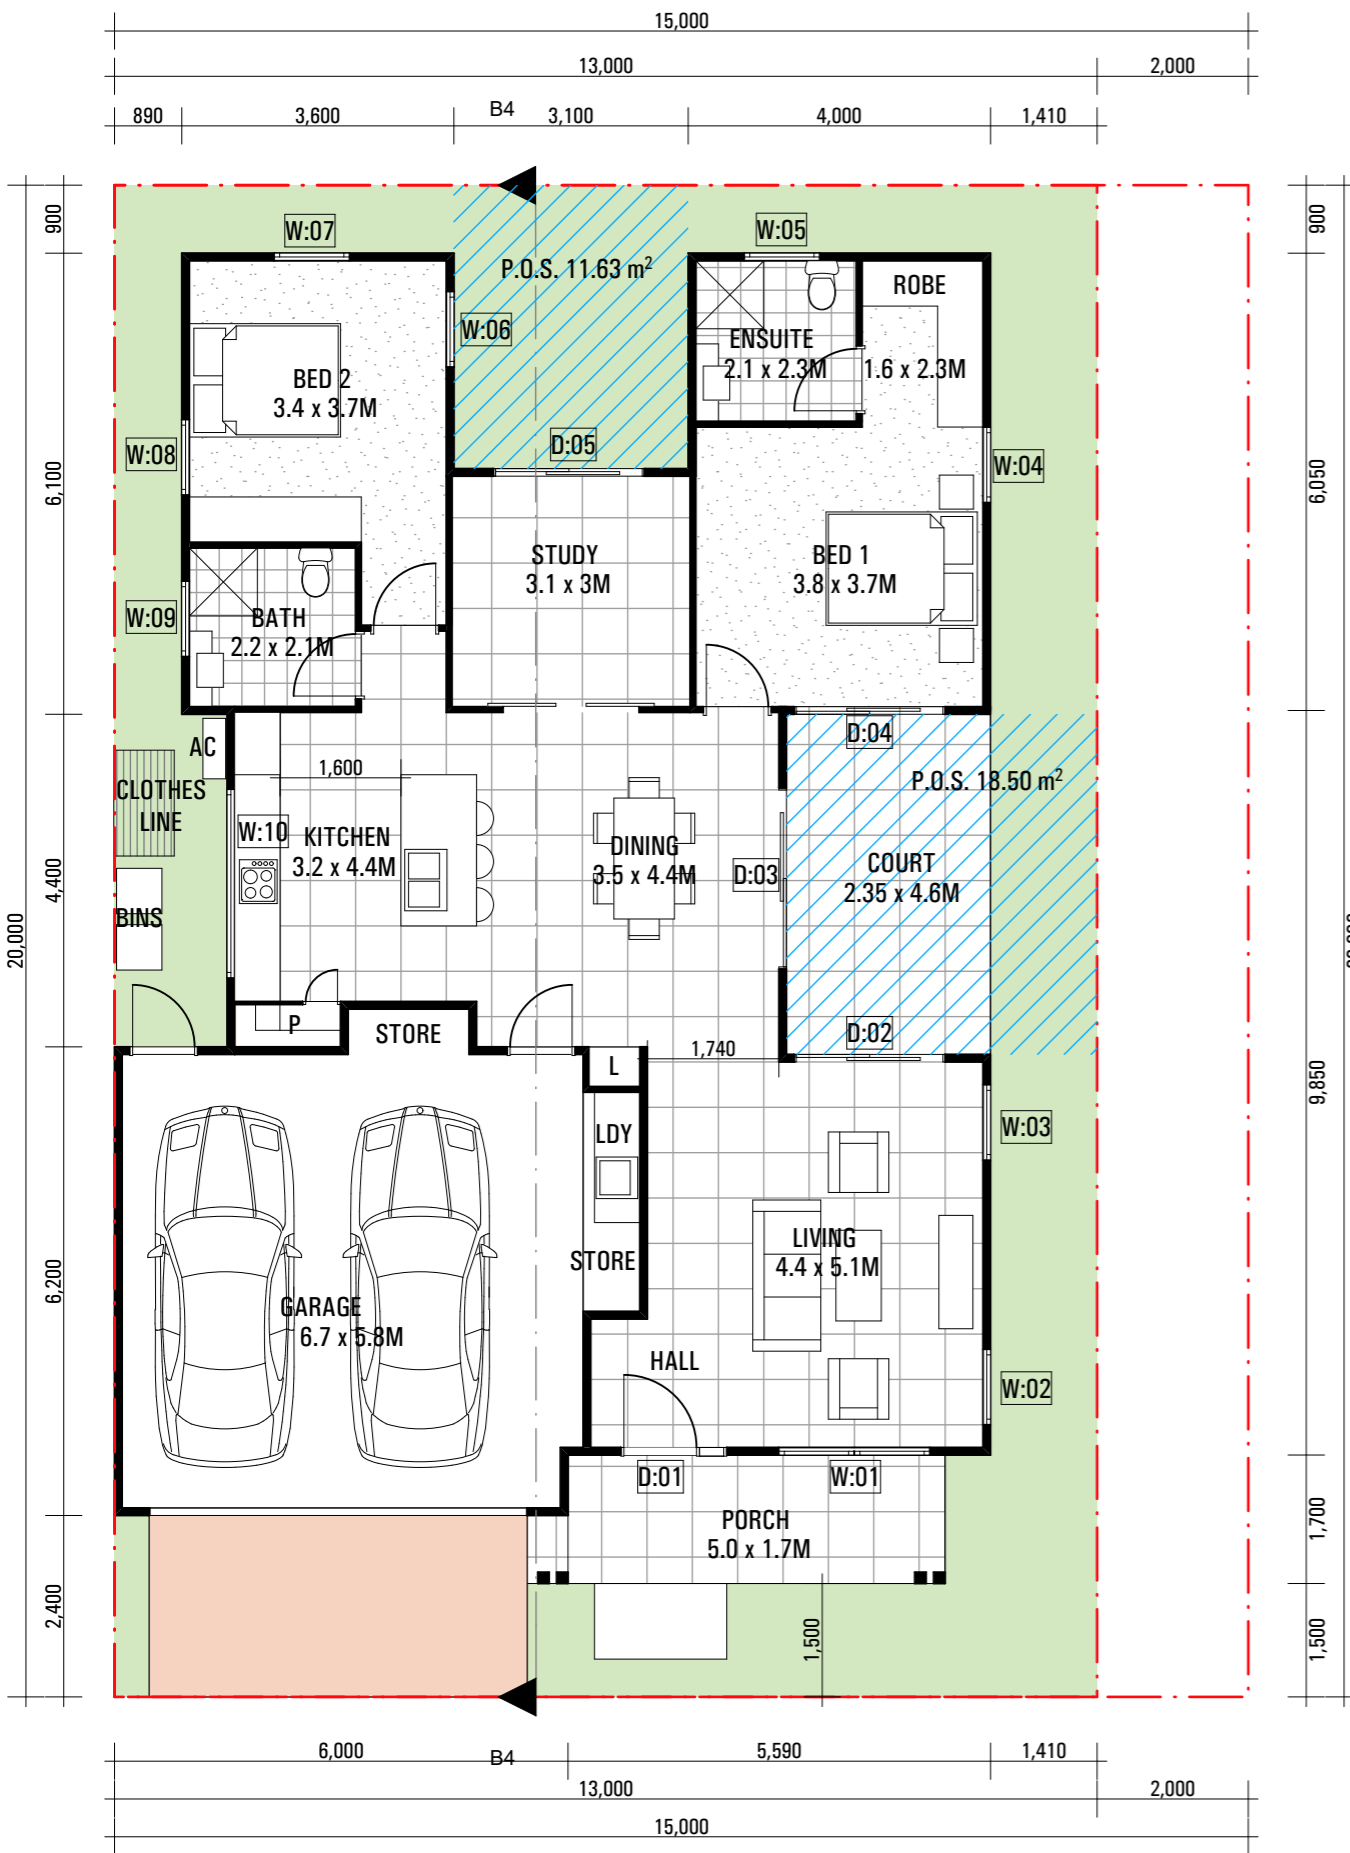

TYPE F

1 STOREY
3 BED + STUDY
2 BATH
DOUBLE GARAGE

AREAS

DWELLING AREA: 111.77 m²
GARAGE: 37.32 m²
EXTERNAL COVERED AREA: 20.63 m²
TOTAL = 169.72 m²

 P.O.S. 30.13 m²

ISSUE	AMENDMENT	DATE	ISSUE	AMENDMENT	DATE
A	ISSUE A	11.03.2021			
B	ISSUE B	17.05.2021			
C	ISSUE C	W.I.P.			
D	ISSUE D	17.06.2021			

Do not scale drawings
Verify all dimensions on site


RUSSELLPRESCOTT ARCHITECTS
Nominated NSW Architects Reg. 9401 - Mark P. Alves
ABN: 37 615 694 356
Suite 4, Building B, 37 Alexandra St. Hunters Hill 2110




drawn	checked	project	SITE ADDRESS
GF/EH	MA/RP		MUDGEE
date	17.06.2021	scale	1:100 @ A3
project no	2_21_07	drawing no	AF1000
		issue	D

drawing


HOUSE TYPE F

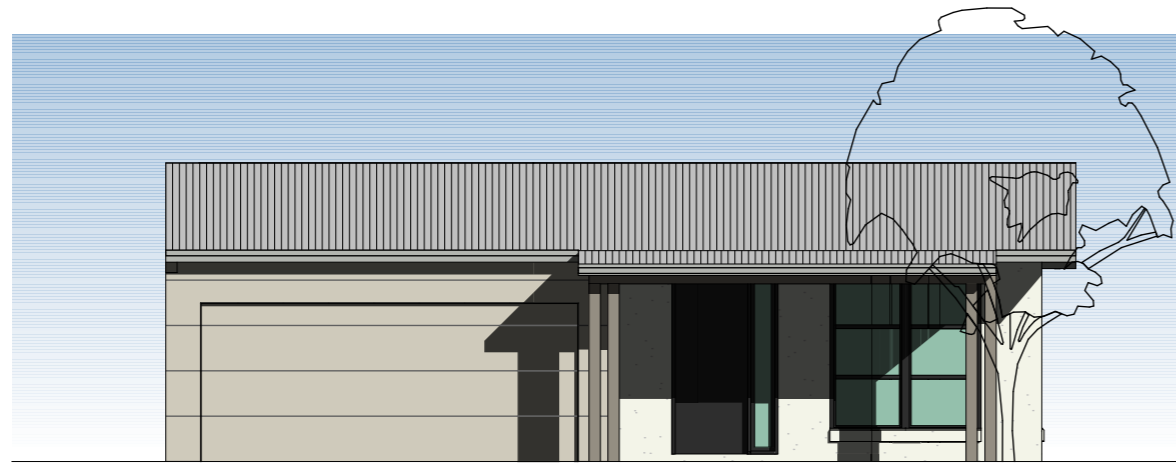


FRONT ELEVATION

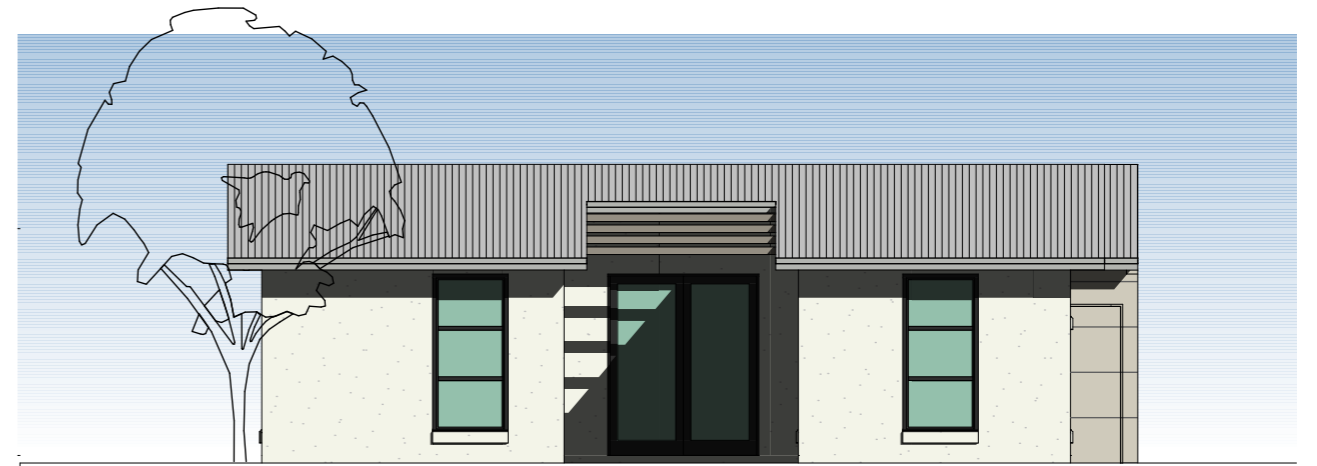

REAR ELEVATION

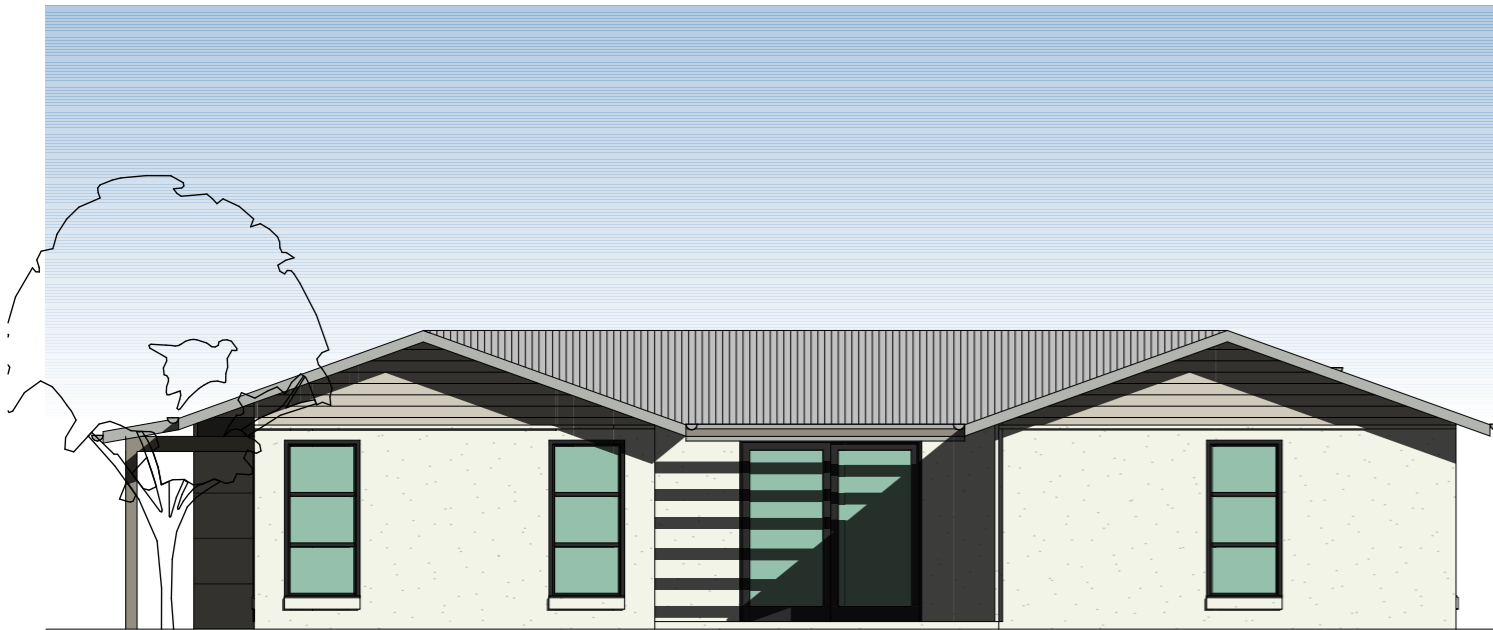

SIDE ELEVATION

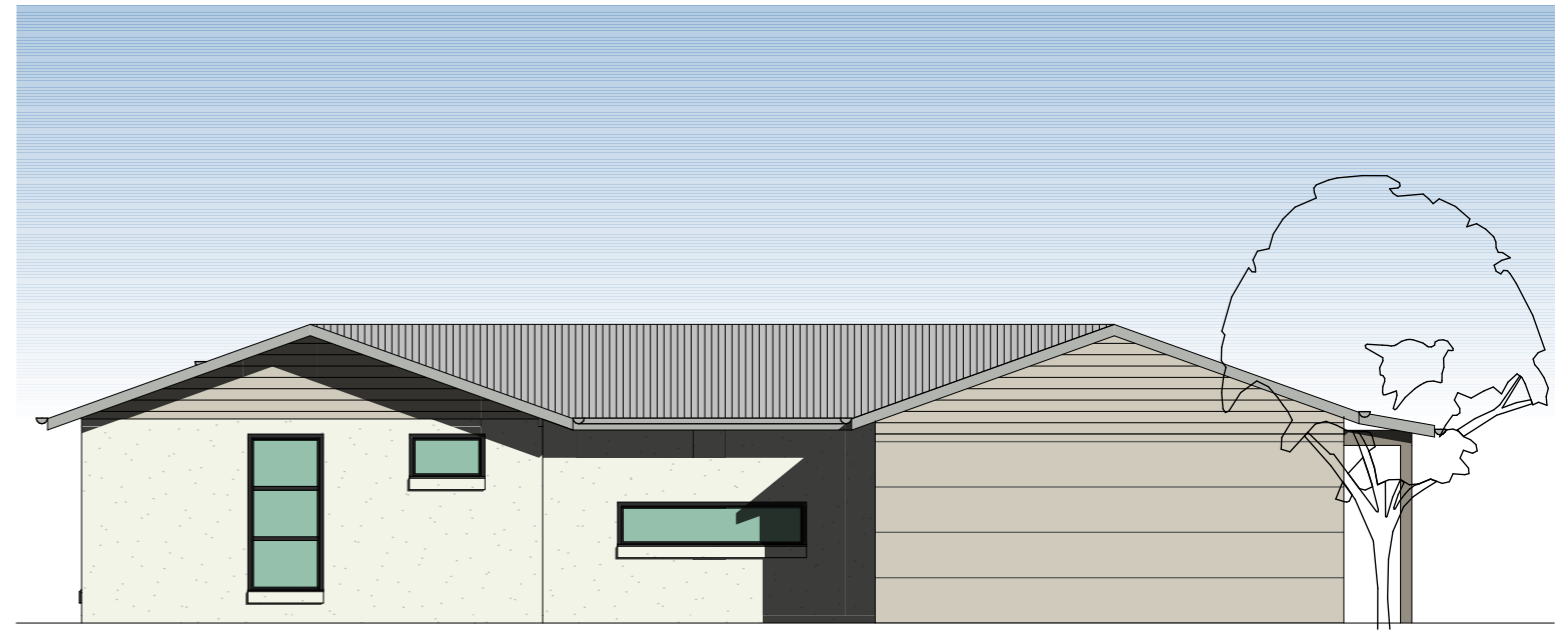

SIDE ELEVATION


ISSUE AMENDMENT	DATE	ISSUE AMENDMENT	DATE
A	ISSUE A	11.03.2021	
B	ISSUE B	17.05.2021	
C	ISSUE C	W.I.P.	
D	ISSUE D	17.06.2021	



Do not scale drawings
Verify all dimensions on site

RUSSELLPRESCOTT ARCHITECTS
 Nominated NSW Architects Reg. 9401 - Mark P. Alves
 ABN: 37 615 694 356
 Suite 4, Building B, 37 Alexandra St. Hunters Hill 2110

MAP ARCHITECTS
 p: 02 8065 6975
 e: mark@maparch.com.au
 www.maparch.com.au

drawn GF/EH	checked MA/RP	project	SITE ADDRESS
date 17.06.2021	scale 1:100 @ A3		MUDGEE
project no 2_21_07	drawing no AF1001	issue D	HOUSE TYPE F ELEVATIONS



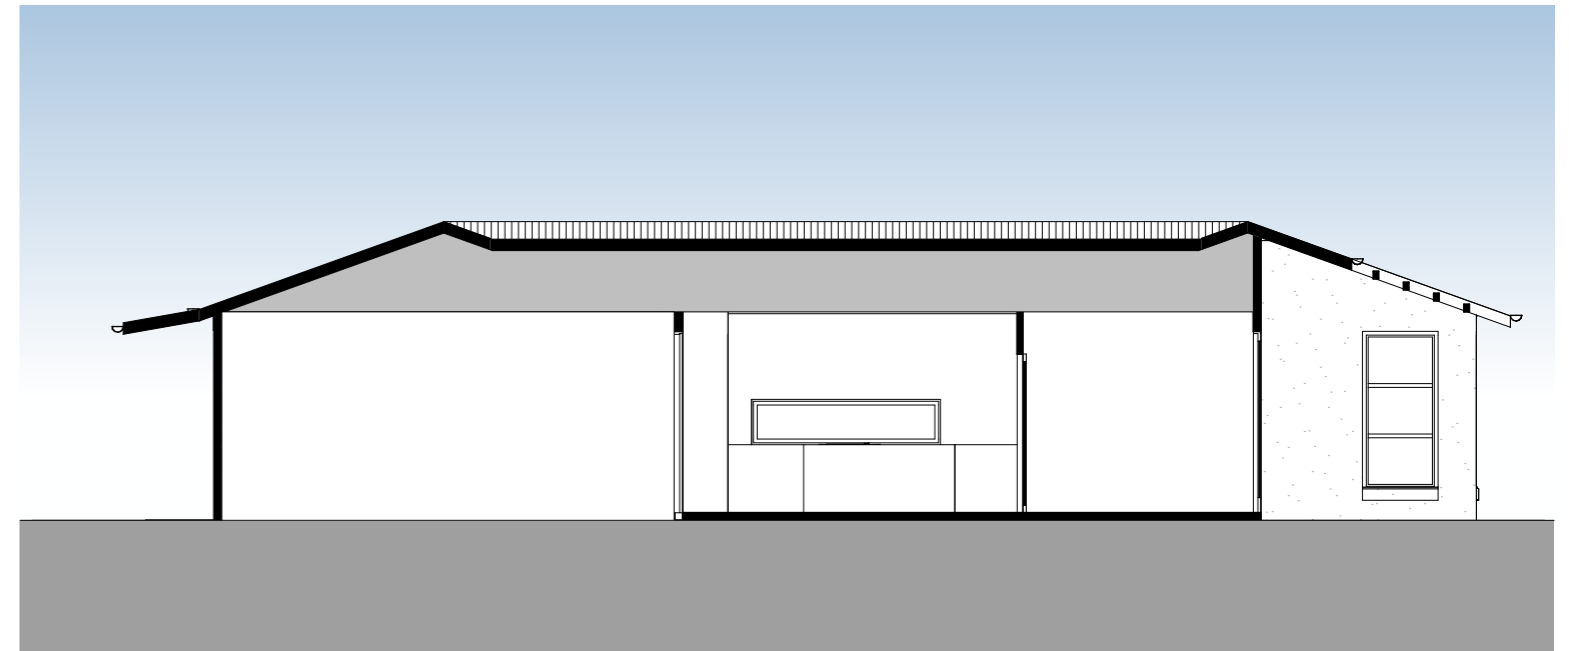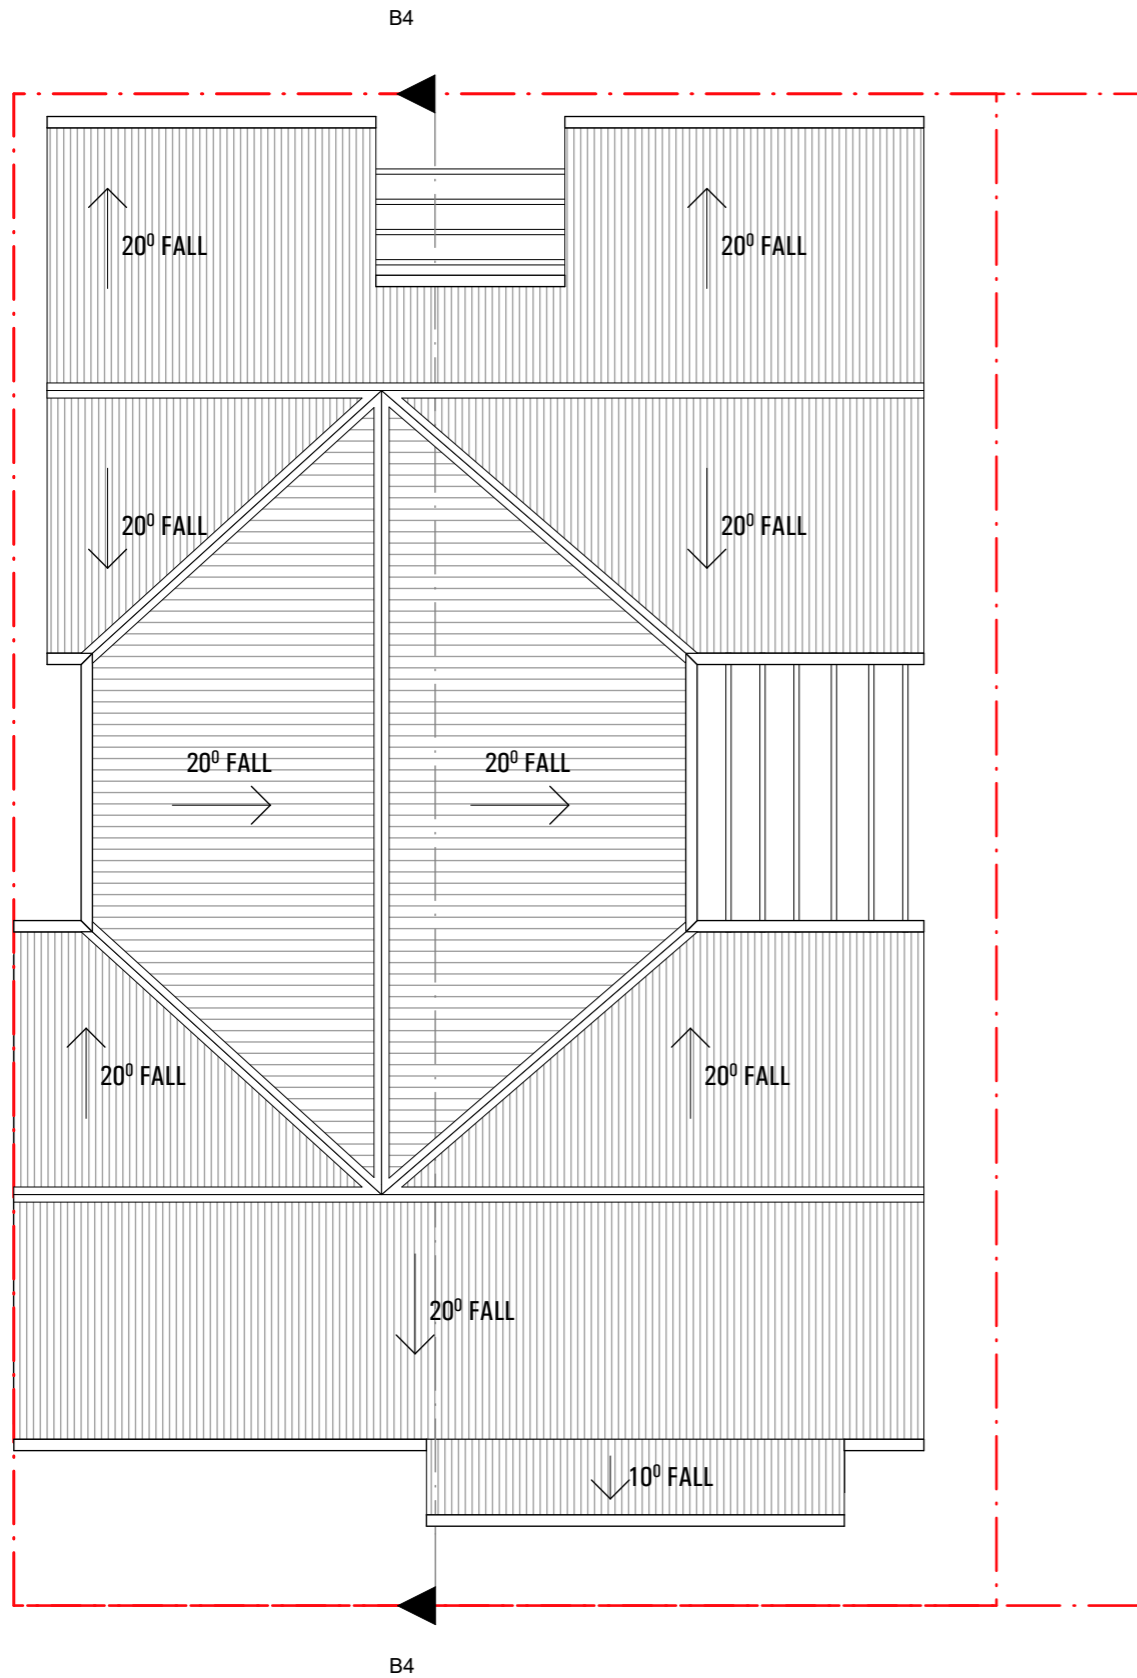

SECTION



ISSUE AMENDMENT	DATE	ISSUE AMENDMENT	DATE
A ISSUE A	11.03.2021		
B ISSUE B	17.05.2021		
C ISSUE C	W.I.P.		
D ISSUE D	17.06.2021		

Do not scale drawings
Verify all dimensions on site

RUSSELLPRESCOTT ARCHITECTS
 Nominated NSW Architects Reg. 9401 - Mark P. Alves
 ABN: 37 615 694 356
 Suite 4, Building B, 37 Alexandra St. Hunters Hill 2110

MAP ARCHITECTS
 p: 02 8065 6975
 e: mark@maparch.com.au
 www.maparch.com.au

drawn	checked	project	SITE ADDRESS
GF/EH	MA/RP		MUDGEE
date 17.06.2021	scale 1:100 @ A3		HOUSE TYPE F
project no 2_21_07	drawing no AF1002	issue D	ROOF/SECTION

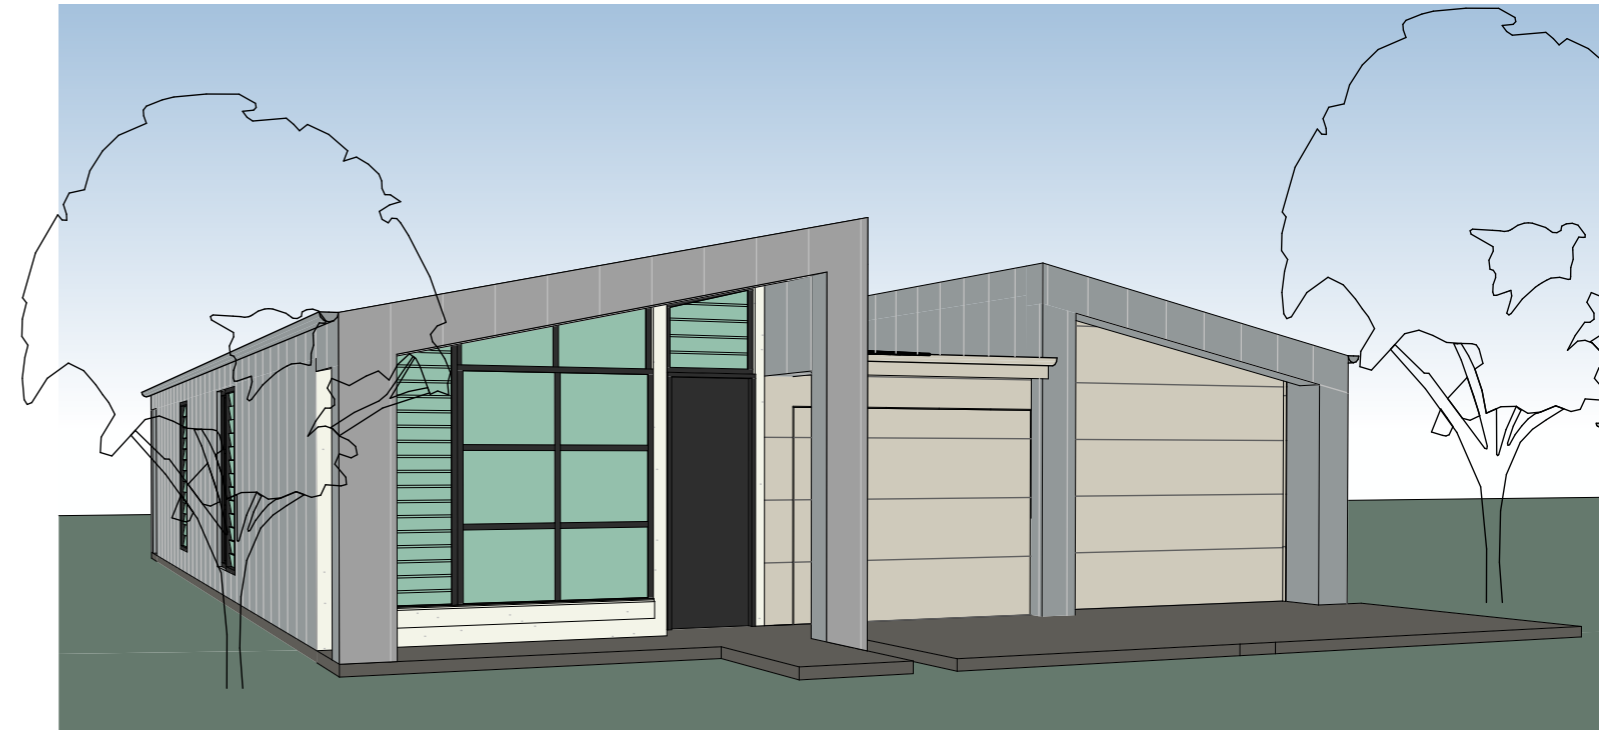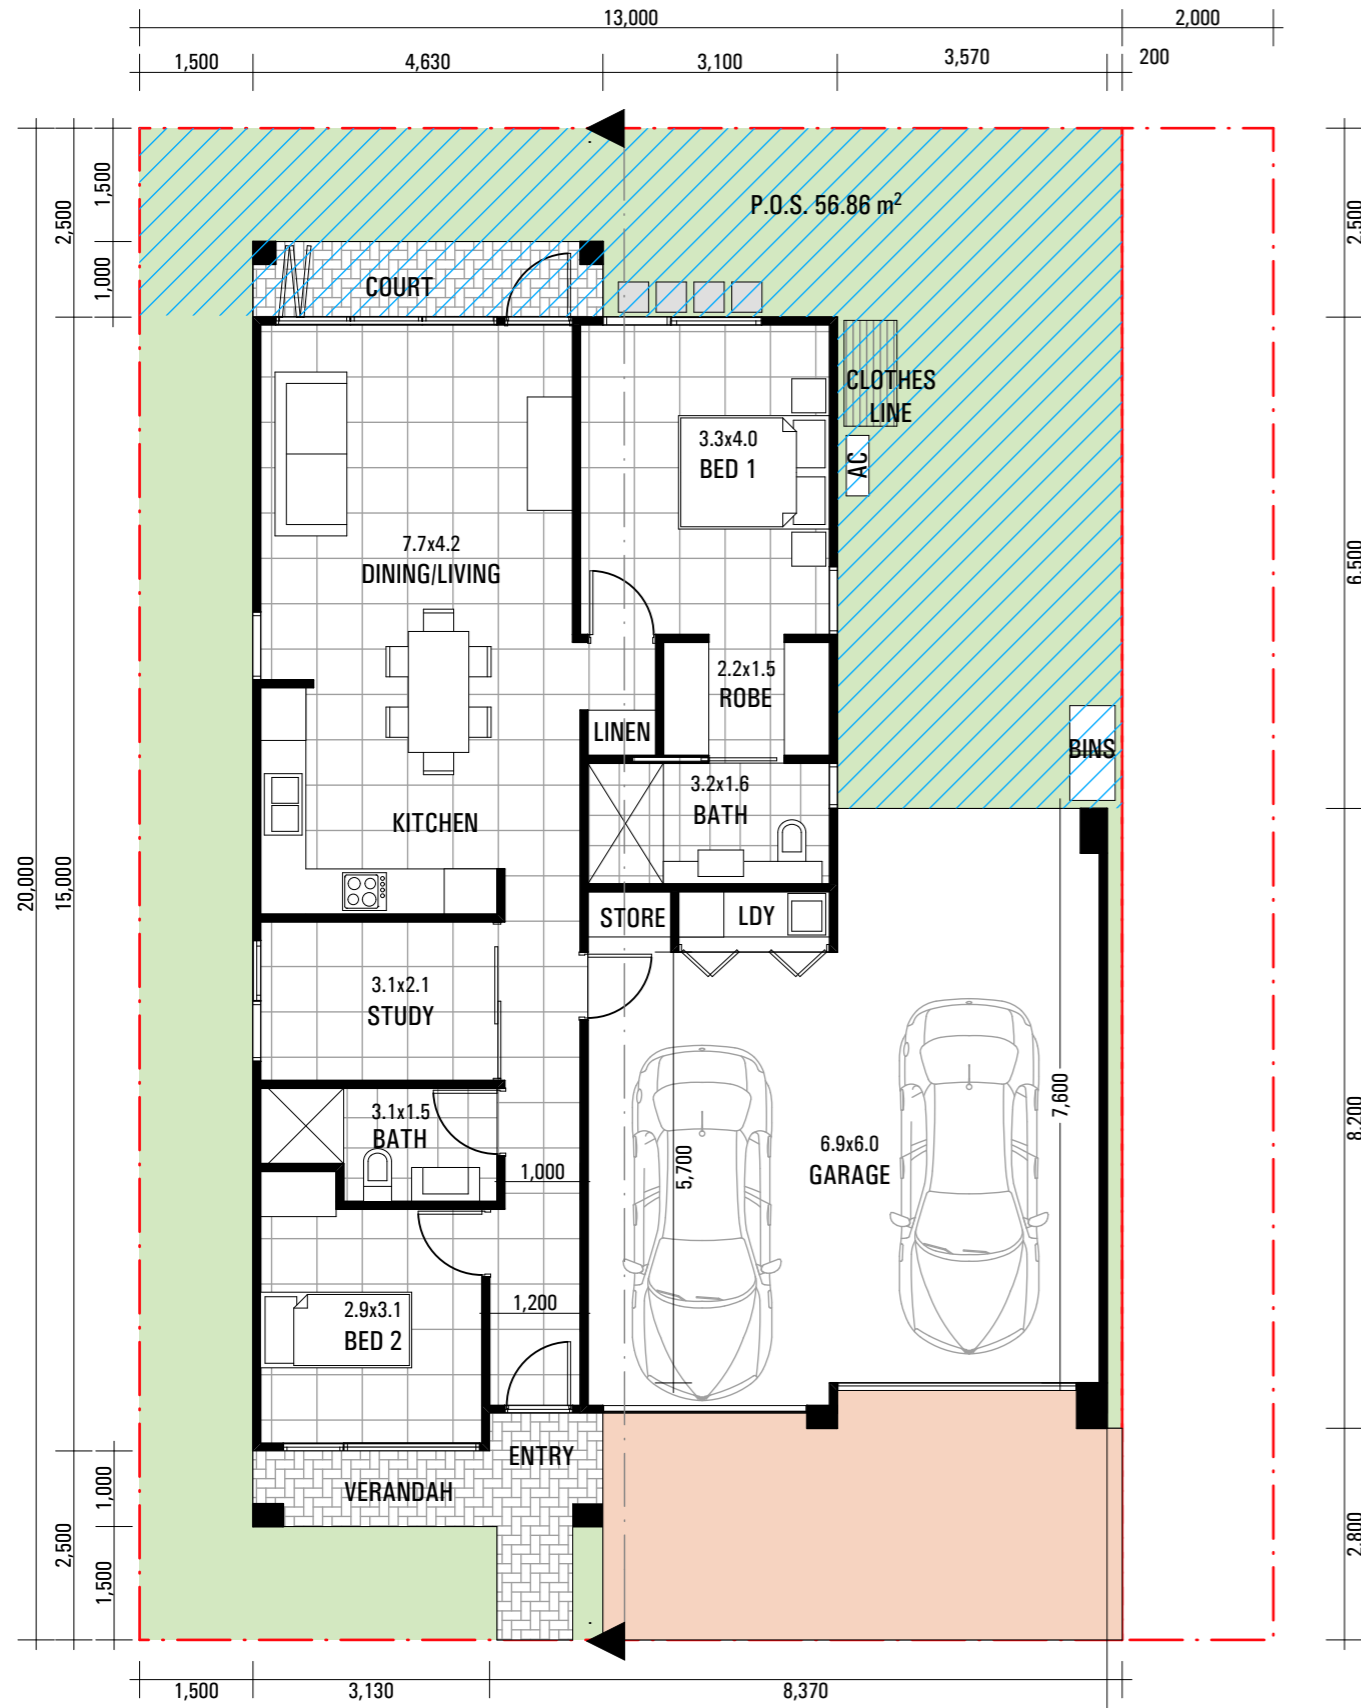

TYPE G

1 STOREY
2 BED + STUDY
2 BATH
2 GARAGE

AREAS

DWELLING AREA: 89.25 m²
GARAGE: 46.87 m²
EXTERNAL COVERED AREA: 9.59 m²
TOTAL = 145.71 m²

 P.O.S. 56.86 m²

ISSUE	AMENDMENT	DATE	ISSUE	AMENDMENT	DATE
A	ISSUE A	11.03.2021			
B	ISSUE B	17.05.2021			
C	ISSUE C	W.I.P.			
D	ISSUE D	17.06.2021			

Do not scale drawings
Verify all dimensions on site


RUSSELLPRESCOTT ARCHITECTS
Nominated NSW Architects Reg. 9401 - Mark P. Alves
ABN: 37 615 694 356
Suite 4, Building B, 37 Alexandra St. Hunters Hill 2110

MAP ARCHITECTS
p: 02 8065 6975
e: mark@maparch.com.au
www.maparch.com.au


drawn GF/EH checked MA/RP project
date 17.06.2021 scale 1:100 @ A3
project no 2_21_07 drawing no AG1000 issue D



SITE ADDRESS
MUDGEE
drawing
HOUSE TYPE G

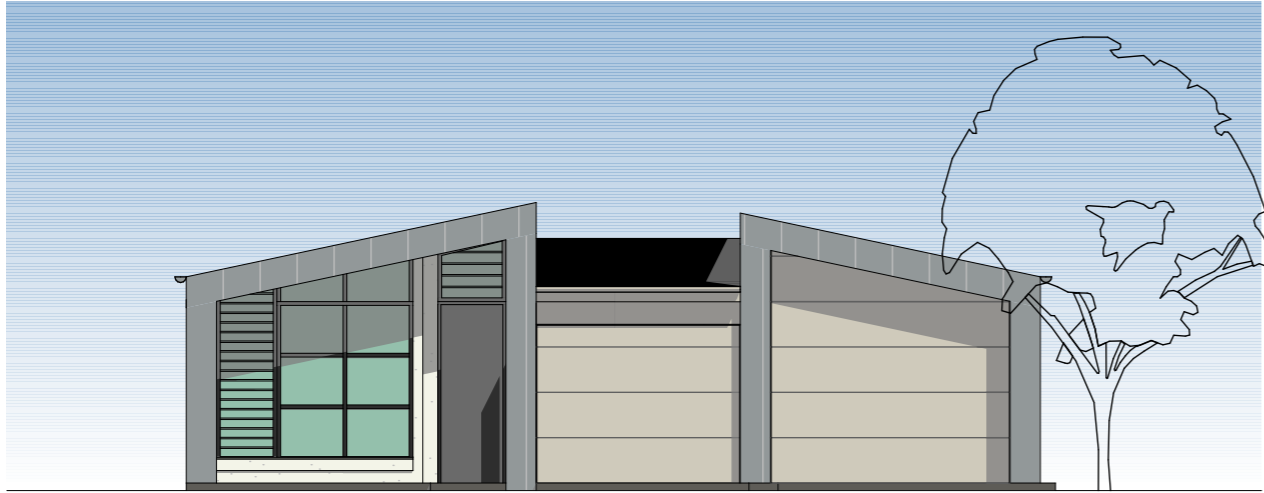


FRONT ELEVATION

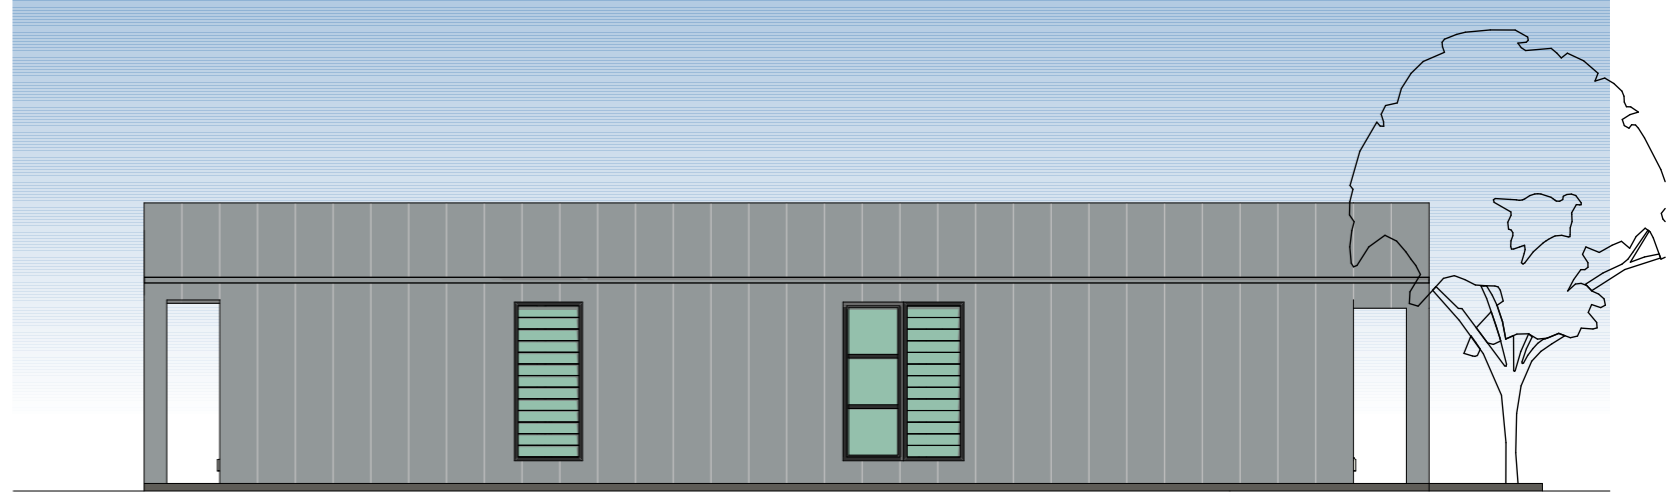

SIDE ELEVATION



REAR ELEVATION

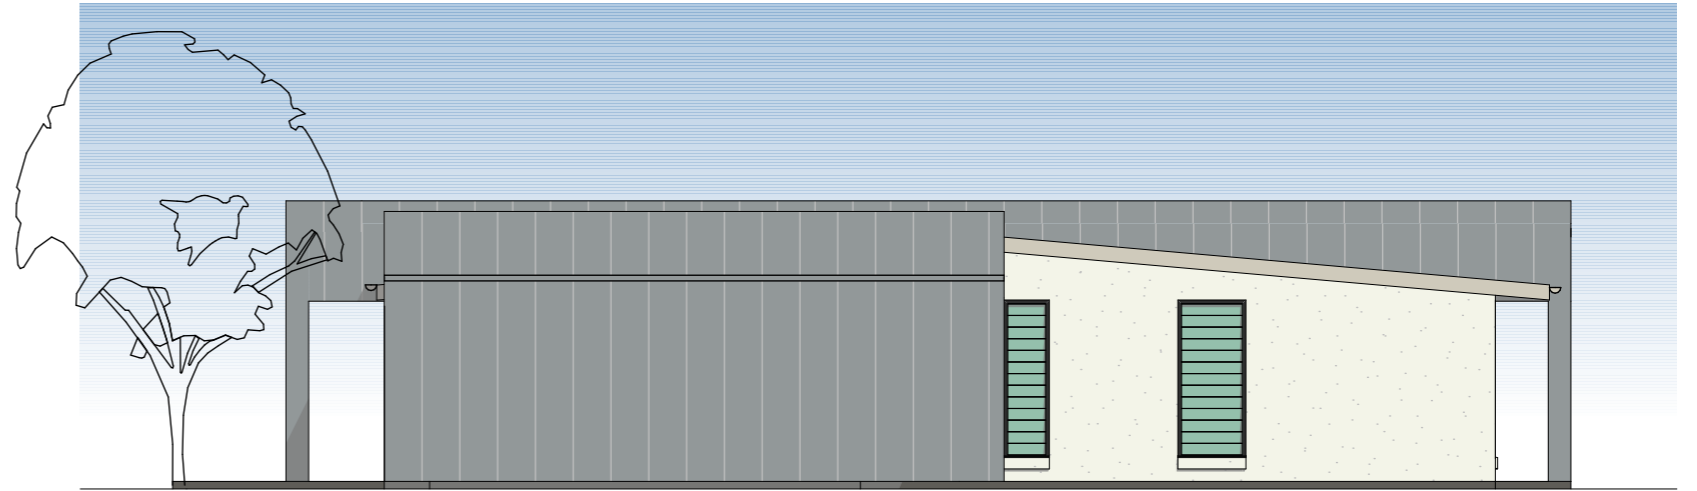

SIDE ELEVATION



ISSUE	AMENDMENT	DATE	ISSUE	AMENDMENT	DATE
A	ISSUE A	11.03.2021			
B	ISSUE B	17.05.2021			
C	ISSUE C	W.I.P.			
D	ISSUE D	17.06.2021			

Do not scale drawings
Verify all dimensions on site

RUSSELLPRESCOTT ARCHITECTS
 Nominated NSW Architects Reg. 9401 - Mark P. Alves
 ABN: 37 615 694 356
 Suite 4, Building B, 37 Alexandra St. Hunters Hill 2110

MAP ARCHITECTS
 p: 02 8065 6975
 e: mark@maparch.com.au
 www.maparch.com.au

drawn GF/EH	checked MA/RP	project	SITE ADDRESS
date 17.06.2021	scale 1:100 @ A3		MUDGEE
project no 2_21_07	drawing no AG1001	issue D	HOUSE TYPE G ELEVATIONS

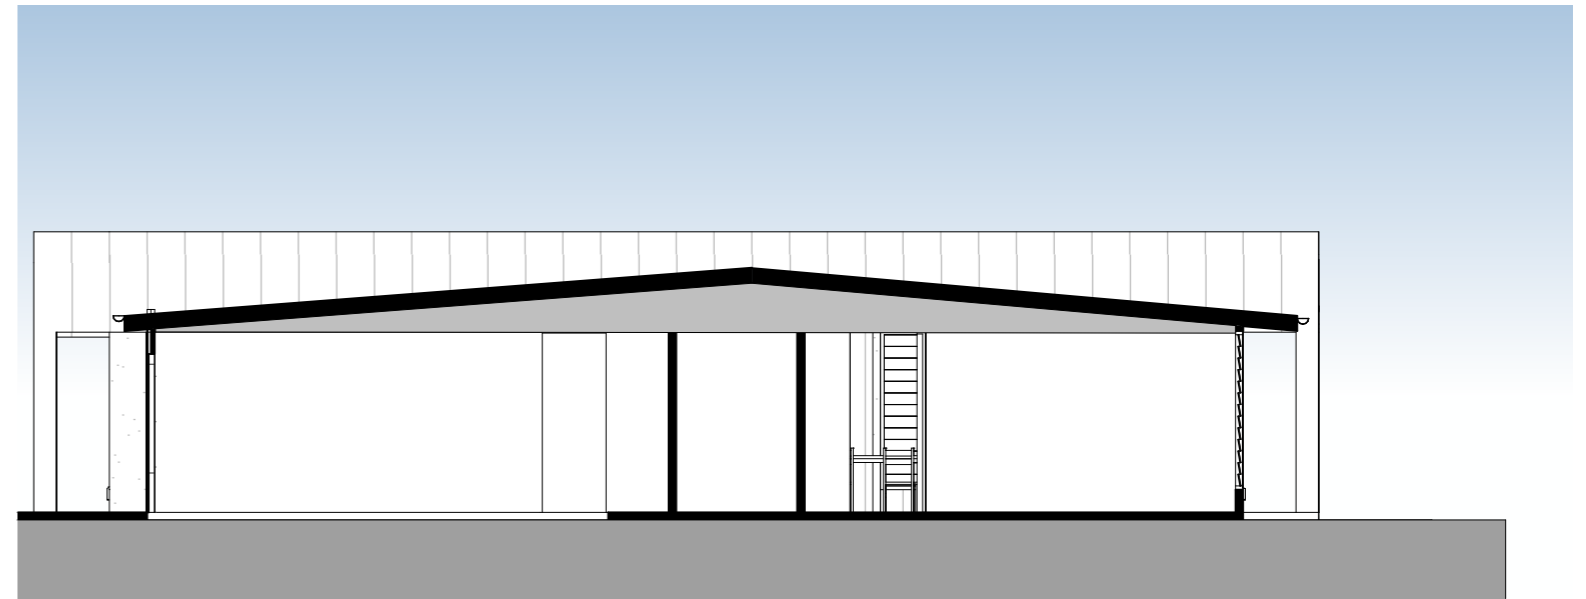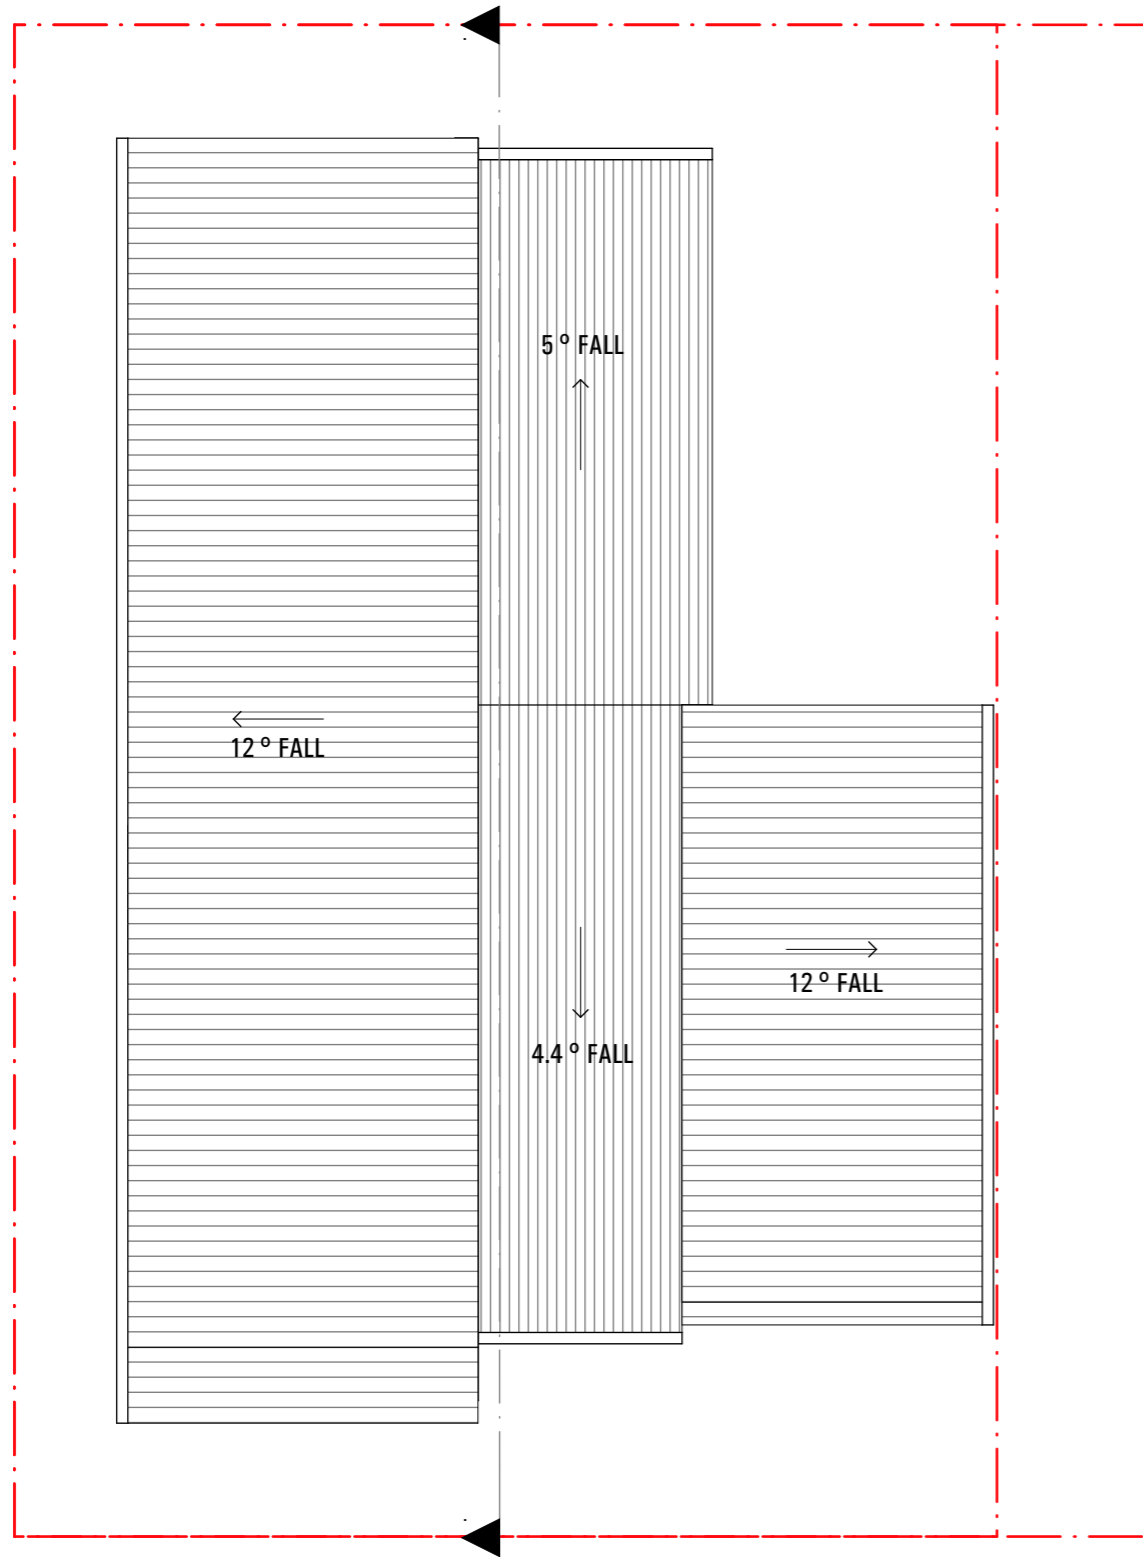

SECTION


ISSUE	AMENDMENT	DATE	ISSUE	AMENDMENT	DATE
A	ISSUE A	11.03.2021			
B	ISSUE B	17.05.2021			
C	ISSUE C	W.I.P.			
D	ISSUE D	17.06.2021			

Do not scale drawings
Verify all dimensions on site

RUSSELLPRESCOTT ARCHITECTS
 Nominated NSW Architects Reg. 9401 - Mark P. Alves
 ABN: 37 615 694 356
 Suite 4, Building B, 37 Alexandra St. Hunters Hill 2110

MAP ARCHITECTS
 p: 02 8065 6975
 e: mark@maparch.com.au
 www.maparch.com.au

drawn GF/EH	checked MA/RP	project	SITE ADDRESS
date 17.06.2021	scale 1:100 @ A3		MUDGEE
project no 2_21_07	drawing no AG1002	issue D	HOUSE TYPE G ROOF/SECTION

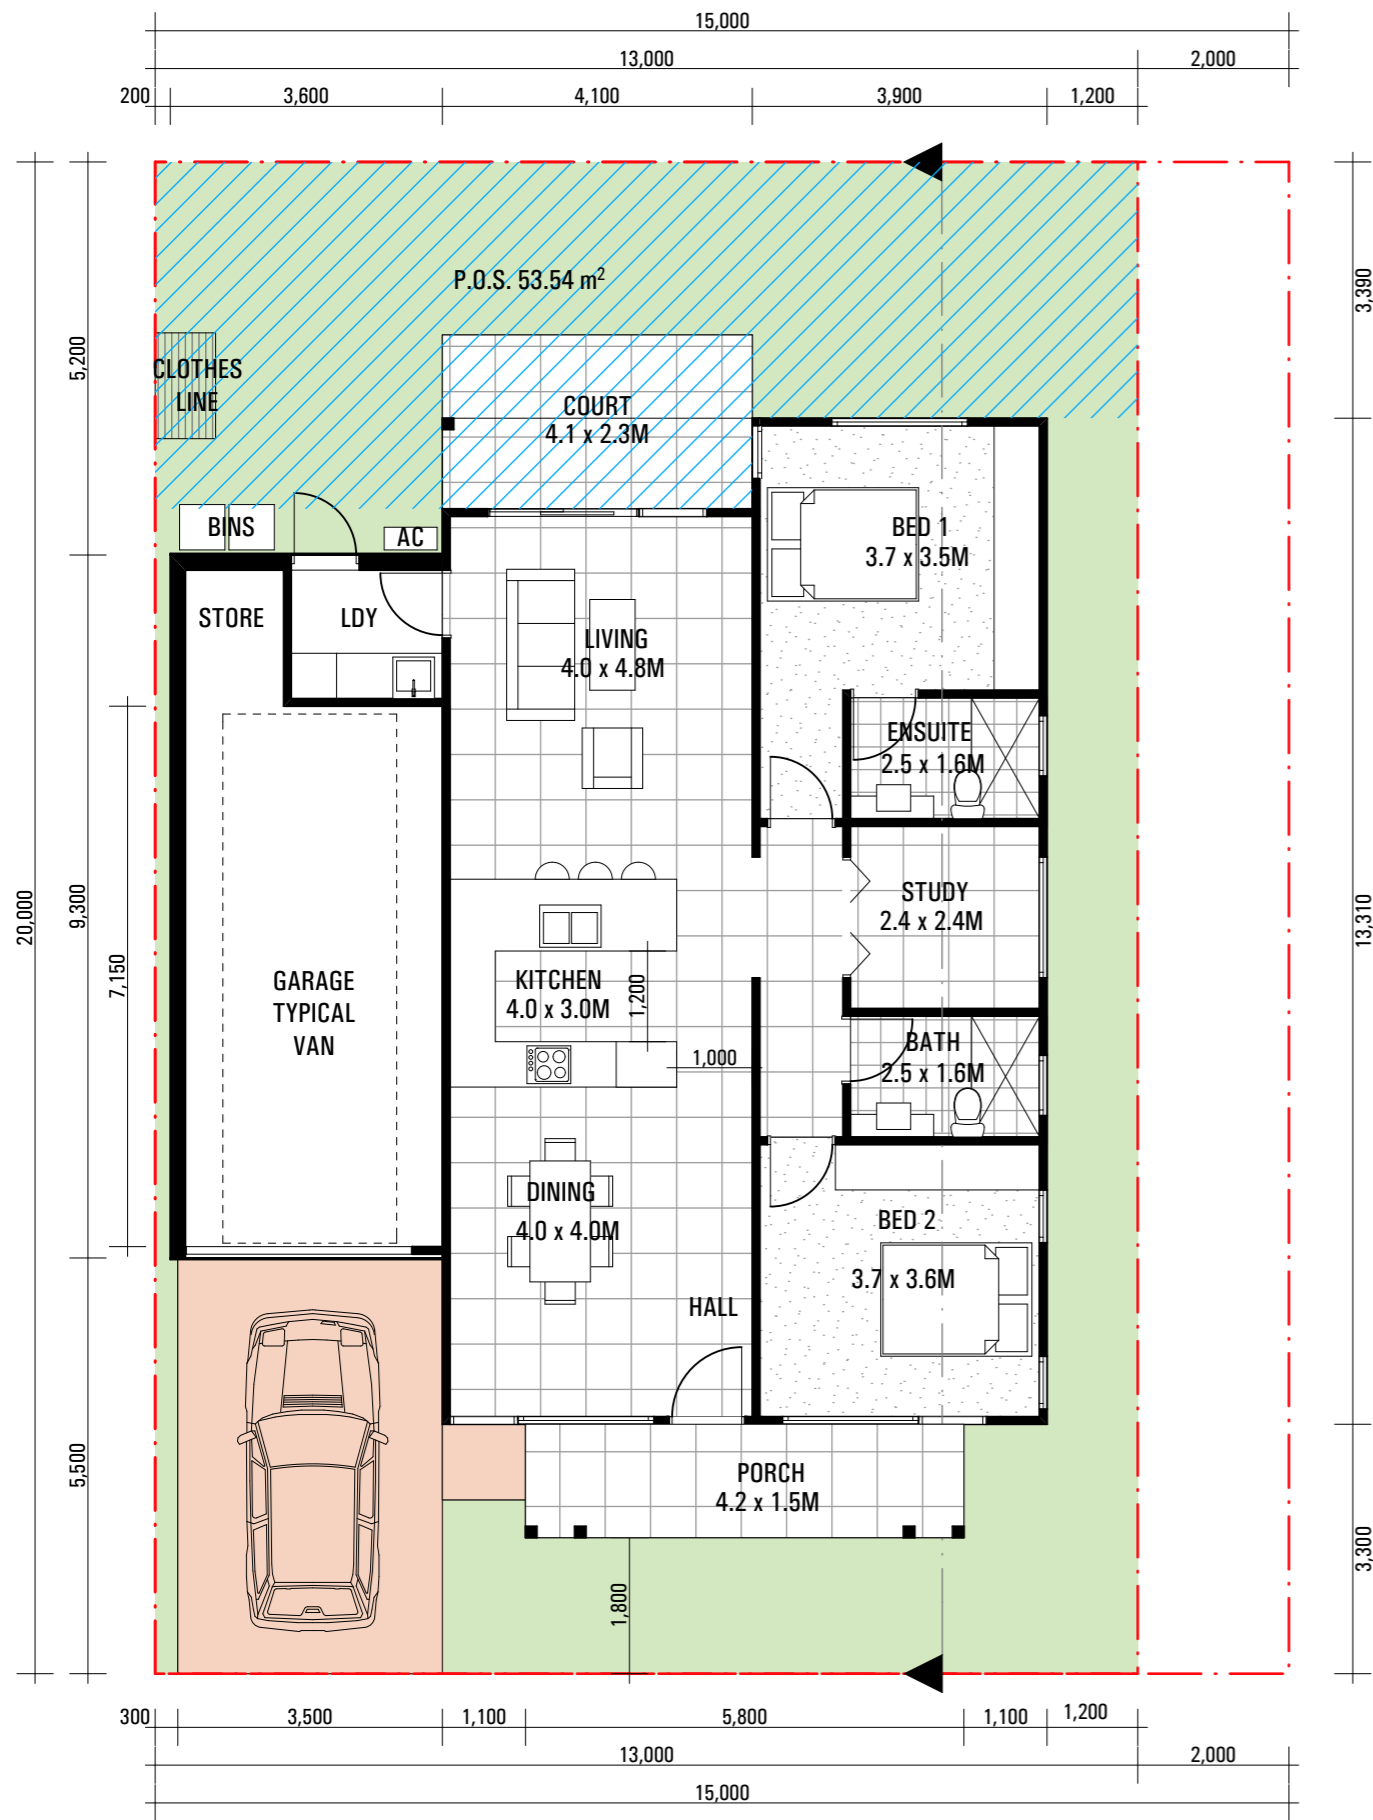

ISSUE	AMENDMENT	DATE	ISSUE	AMENDMENT	DATE
A	ISSUE A	11.03.2021			
B	ISSUE B	17.05.2021			
C	ISSUE C	W.L.P.			
D	ISSUE D	17.06.2021			

Do not scale drawings
 Verify all dimensions on site

TYPE H

1 STOREY
 2 BED + STUDY
 2 BATH
 1 GARAGE

AREAS

DWELLING AREA: 101.3 m²
 GARAGE: 26.65 m²
 EXTERNAL COVERED AREA: 13.62 m²
 TOTAL = 141.57 m²

 P.O.S. 53.54 m²

RUSSELLPRESCOTT ARCHITECTS
 Nominated NSW Architects Reg. 9401 - Mark P. Alves
 ABN: 37 615 694 356
 Suite 4, Building B, 37 Alexandra St. Hunters Hill 2110



drawn GF/EH checked MA/RP project
 date 17.06.2021 scale 1:100 @ A3
 project no 2_21_07 drawing no AH1000 issue D


SITE ADDRESS
MUDGEE
 drawing
 HOUSE TYPE H




FRONT ELEVATION



REAR ELEVATION

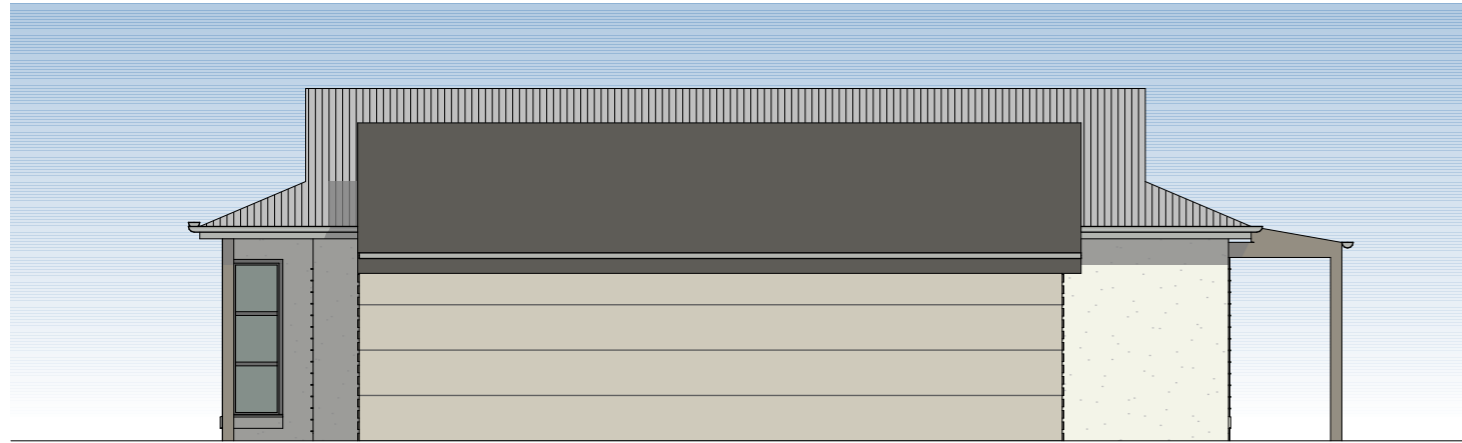

SIDE ELEVATION

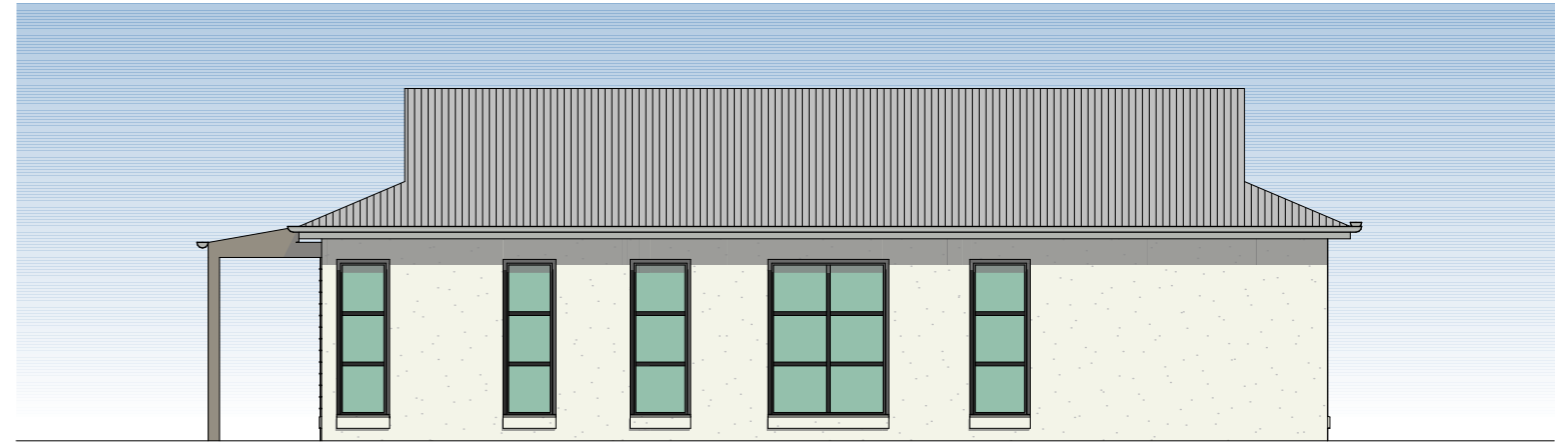

SIDE ELEVATION

ISSUE	AMENDMENT	DATE	ISSUE	AMENDMENT	DATE
A	ISSUE A	11.03.2021			
B	ISSUE B	17.05.2021			
C	ISSUE C	W.I.P.			
D	ISSUE D	17.06.2021			



Do not scale drawings
Verify all dimensions on site

RUSSELLPRESCOTT ARCHITECTS

Nominated NSW Architects Reg. 9401 - Mark P. Alves
 ABN: 37 615 694 356
 Suite 4, Building B, 37 Alexandra St. Hunters Hill 2110

MAP ARCHITECTS
 p: 02 8065 6975
 e: mark@maparch.com.au
 www.maparch.com.au

drawn GF/EH	checked MA/RP	project	SITE ADDRESS
date 17.06.2021	scale 1:100 @ A3		MUDGEE
project no 2_21_07	drawing no AH1001	issue D	HOUSE TYPE H ELEVATIONS

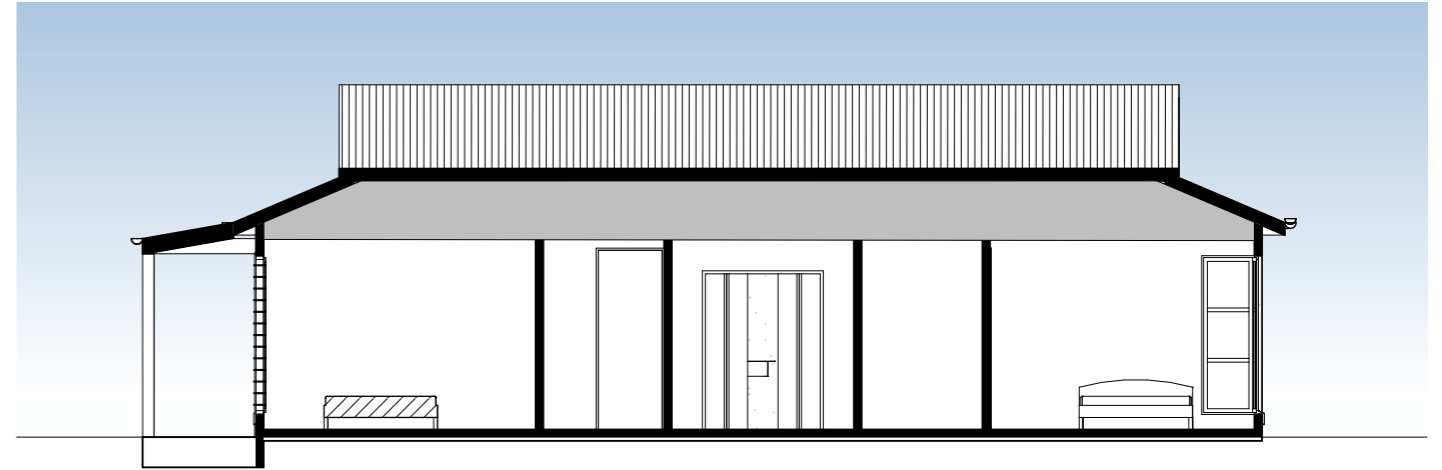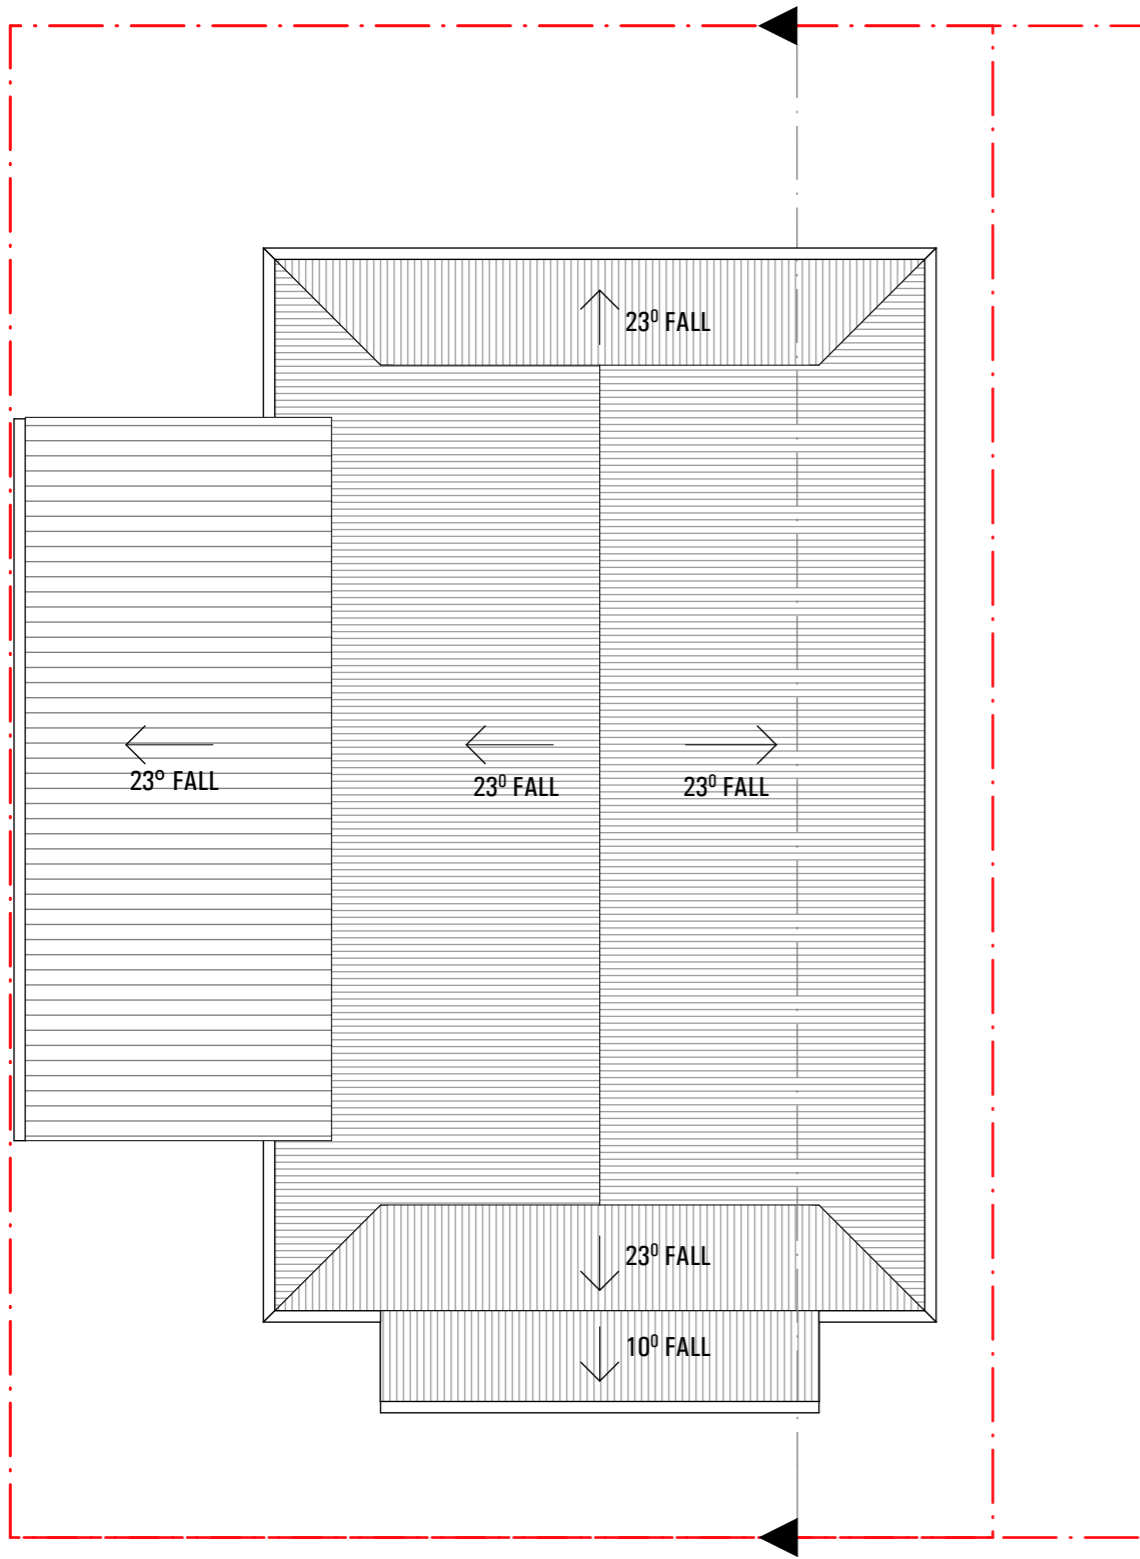

SECTION

ISSUE	AMENDMENT	DATE	ISSUE	AMENDMENT	DATE
A	ISSUE A	11.03.2021			
B	ISSUE B	17.05.2021			
C	ISSUE C	W.I.P.			
D	ISSUE D	17.06.2021			

Do not scale drawings
Verify all dimensions on site

RUSSELLPRESCOTT ARCHITECTS
 Nominated NSW Architects Reg. 9401 - Mark P. Alves
 ABN: 37 615 694 356
 Suite 4, Building B, 37 Alexandra St. Hunters Hill 2110

MAP ARCHITECTS
 p: 02 8065 6975
 e: mark@maparch.com.au
 www.maparch.com.au

drawn GF/EH	checked MA/RP	project	SITE ADDRESS
date 17.06.2021	scale 1:100 @ A3		MUDGE
project no 2_21_07	drawing no AH1002	issue D	HOUSE TYPE H ROOF/SECTION