


NORTH ELEVATION
SCALE 1:100

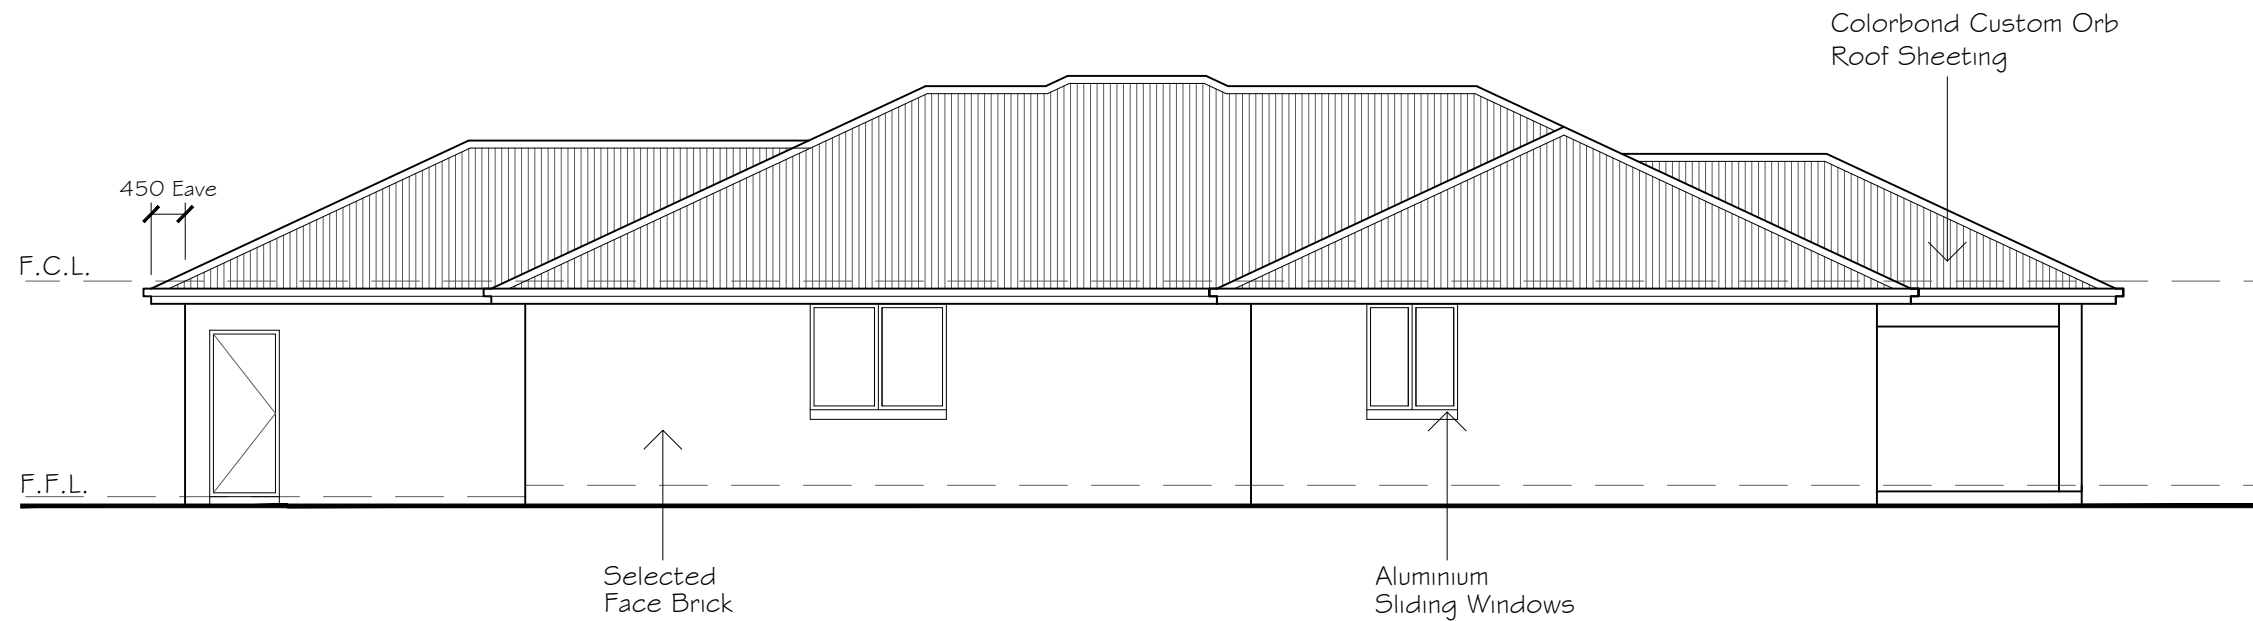

SOUTH ELEVATION
SCALE 1:100

A	AUG 2021	G.D.	ISSUED FOR APPROVAL
---	----------	------	---------------------

REV	DATE	BY	DESCRIPTION
-----	------	----	-------------


Giselle Denley
Drafting Services

giselle.denley@bigpond.com
0417 688 326
53 Hill Sixty Drive
Mudgee NSW 2850


CLIENT:
RACAE O'REILLY

TITLE:
**PROPOSED NEW RESIDENCE
904 COPE ROAD STUBBO**

SCALE: 1:100	FILE: 3677-A01	DWG No.	REV.
DRAWN: G.D.	DATE: AUG 2021	3677-A03	A
CKD: R.O.	DATE: AUG 2021		

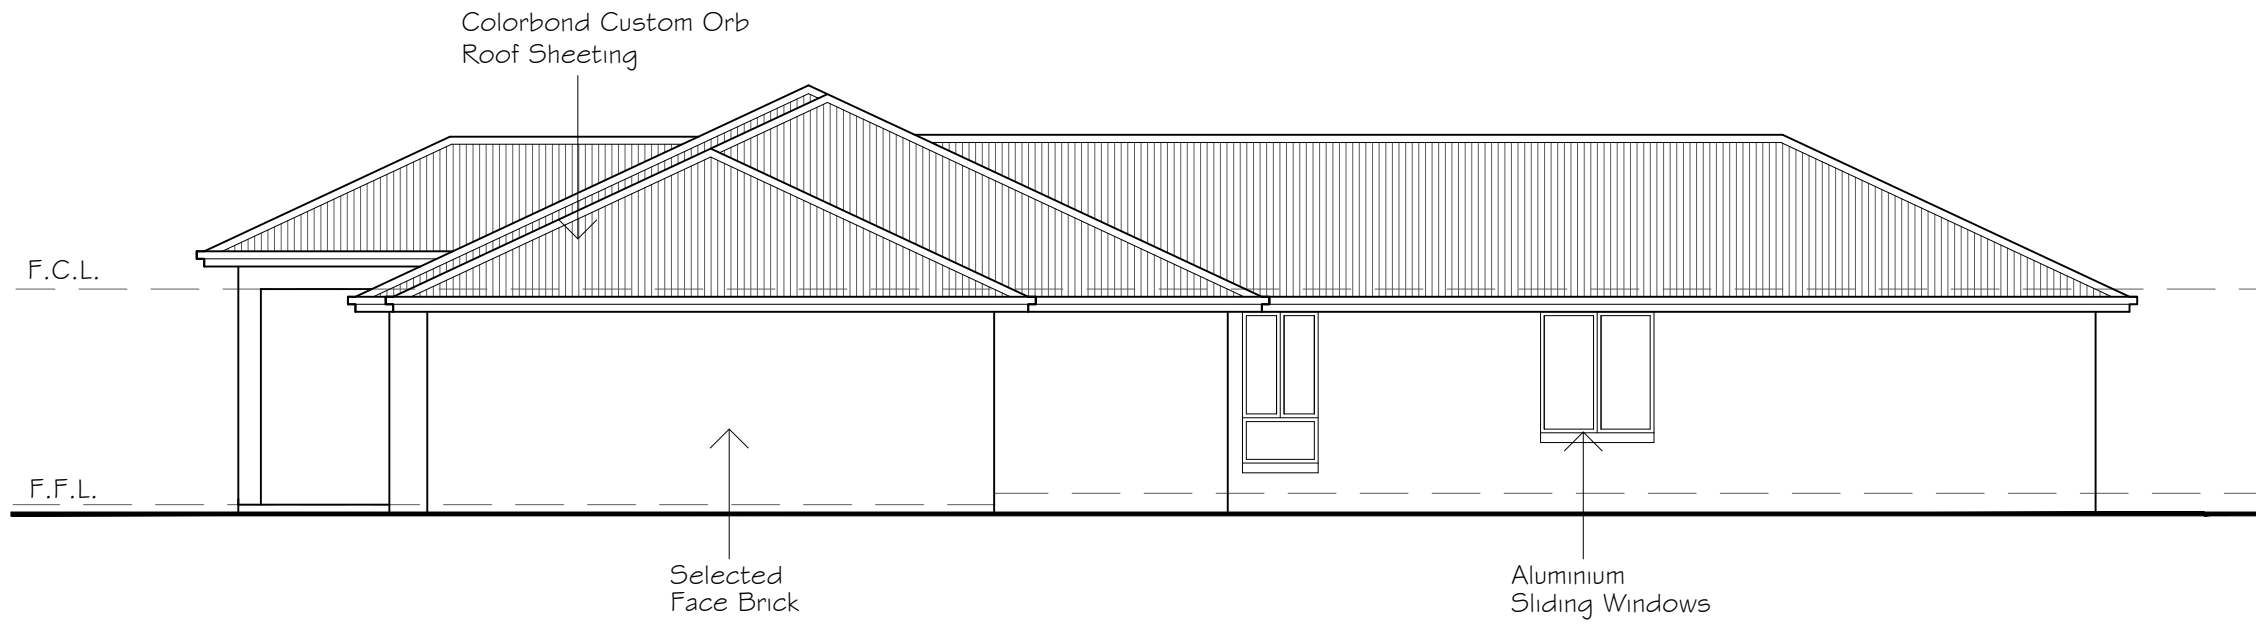

WEST ELEVATION
SCALE 1:100

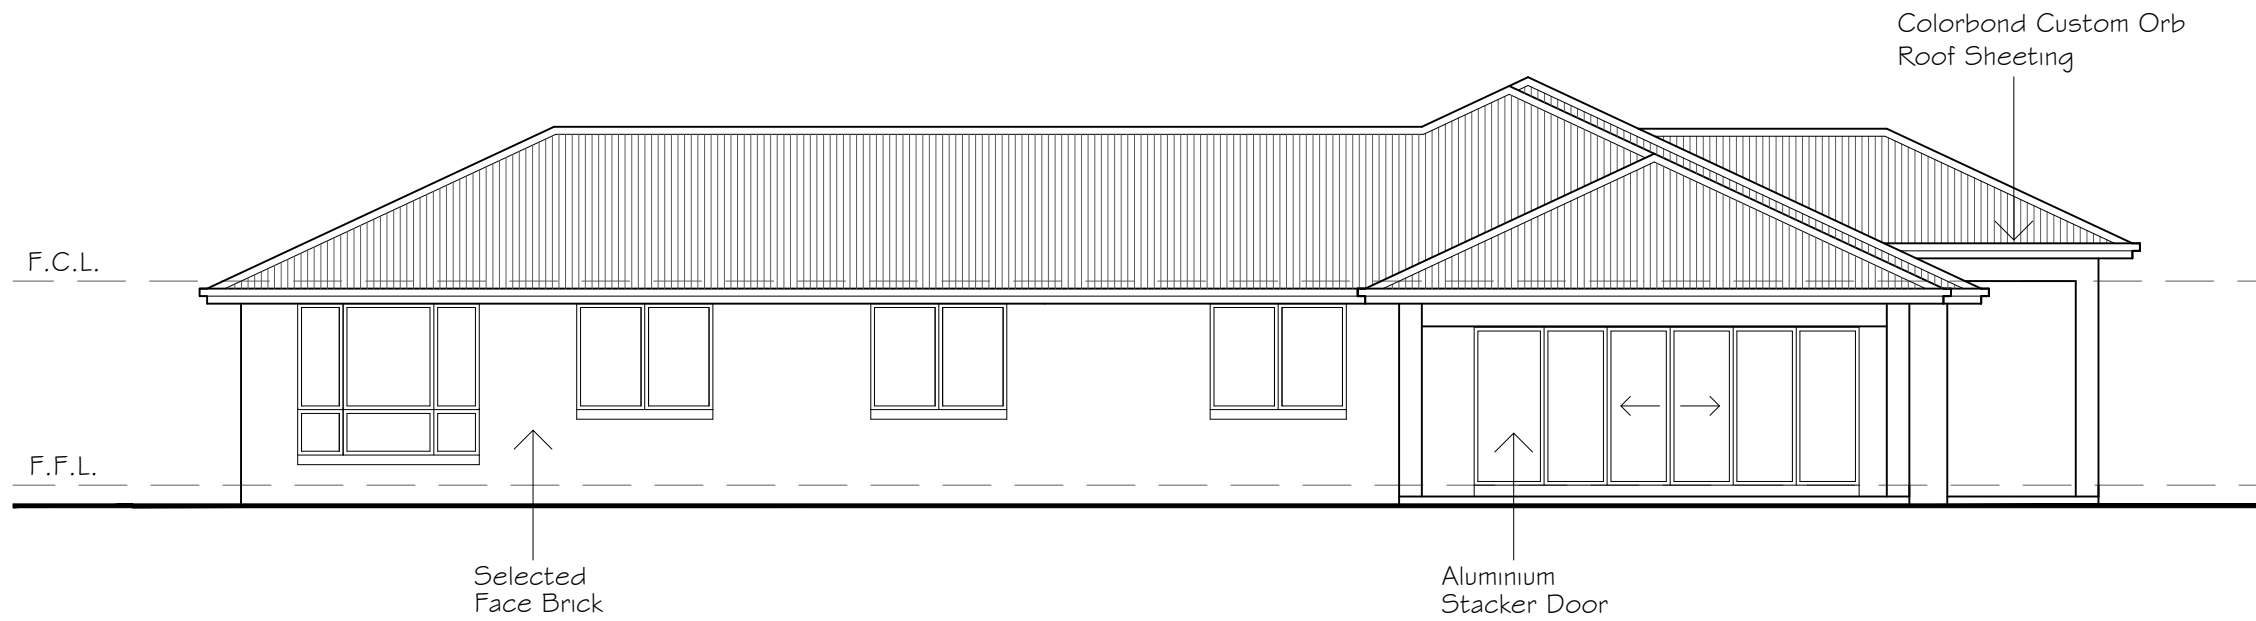

EAST ELEVATION
SCALE 1:100

A	AUG 2021	G.D.	ISSUED FOR APPROVAL
---	----------	------	---------------------

REV	DATE	BY	DESCRIPTION
-----	------	----	-------------




Giselle Denley
Drafting Services

giselle.denley@bigpond.com
0417 688 326
53 Hill Sixty Drive
Mudgee NSW 2850

CLIENT:
RACAE O'REILLY

TITLE:
**PROPOSED NEW RESIDENCE
904 COPE ROAD STUBBO**

SCALE: 1:100	FILE: 3677-A01	DWG No.	REV.
DRAWN: G.D.	DATE: AUG 2021	3677-A04	A
CKD: R.O.	DATE: AUG 2021		

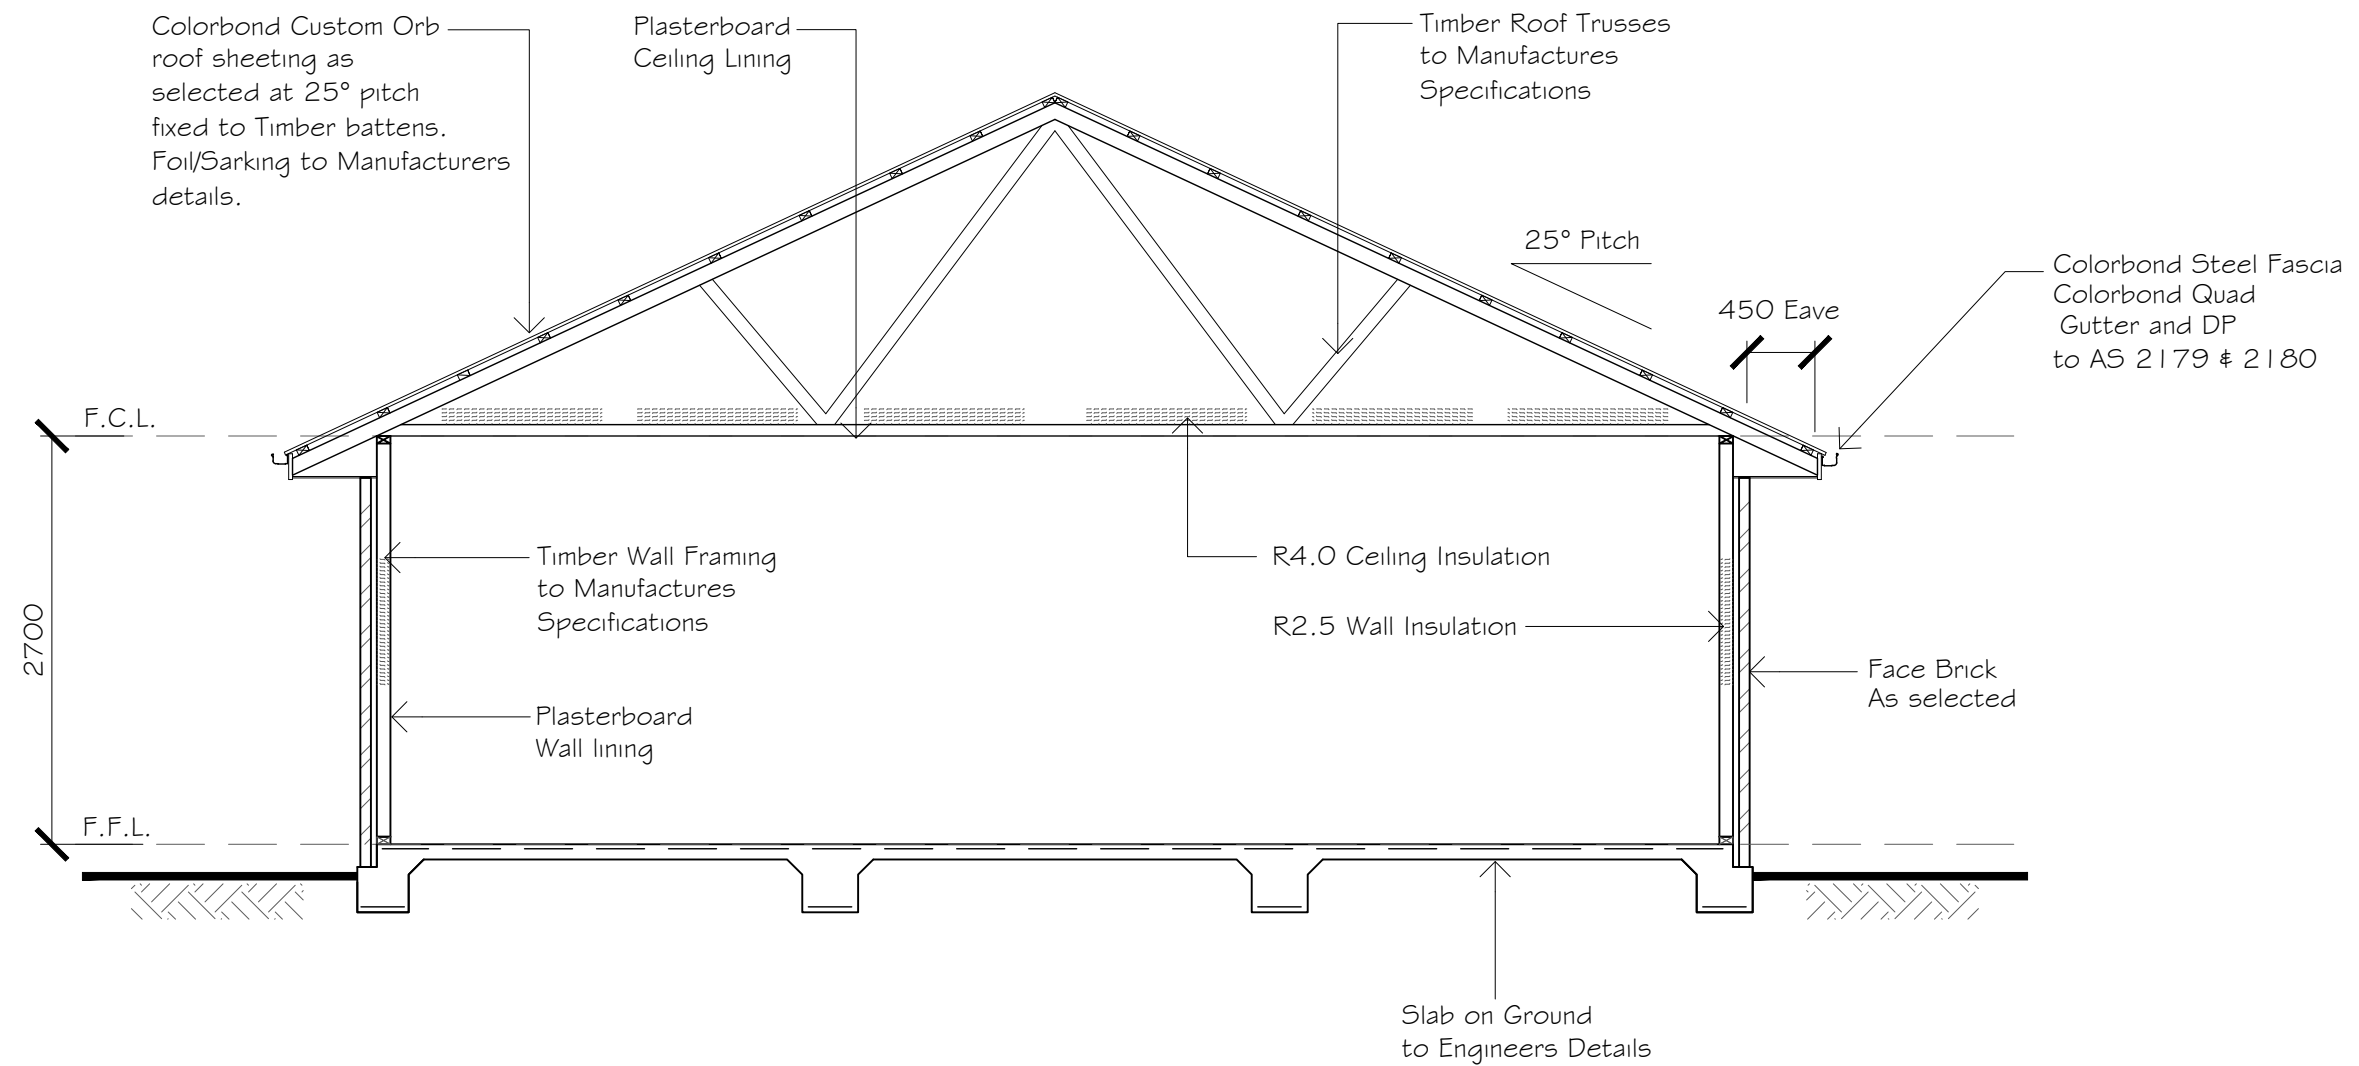

TYPICAL SECTION
SCALE 1:50

A	AUG 2021	G.D.	ISSUED FOR APPROVAL
---	----------	------	---------------------

REV	DATE	BY	DESCRIPTION
-----	------	----	-------------

Giselle Denley
Drafting Services

giselle.denley@bigpond.com
0417 688 326
53 Hill Sixty Drive
Mudgee NSW 2850

CLIENT:
RACAE O'REILLY

TITLE:
**PROPOSED NEW RESIDENCE
904 COPE ROAD STUBBO**

SCALE: 1:50	FILE: 3677-A01	DWG No.	REV.
DRAWN: G.D.	DATE: AUG 2021	3677-A05	A
CKD: R.O.	DATE: AUG 2021		