



NORTH ELEVATION

SCALE 1:100

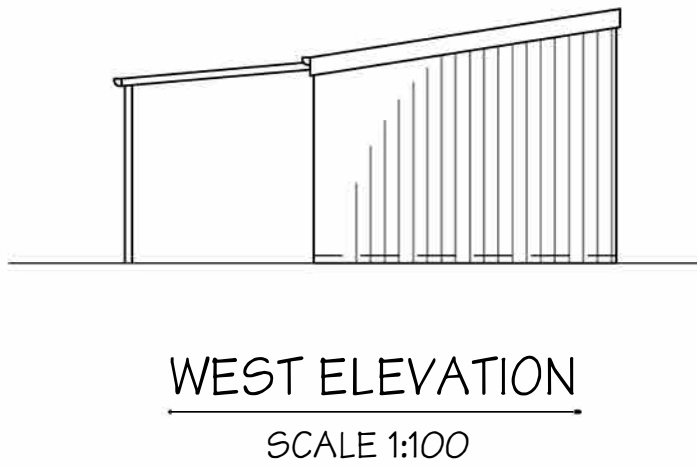



WEST ELEVATION

SCALE 1:100

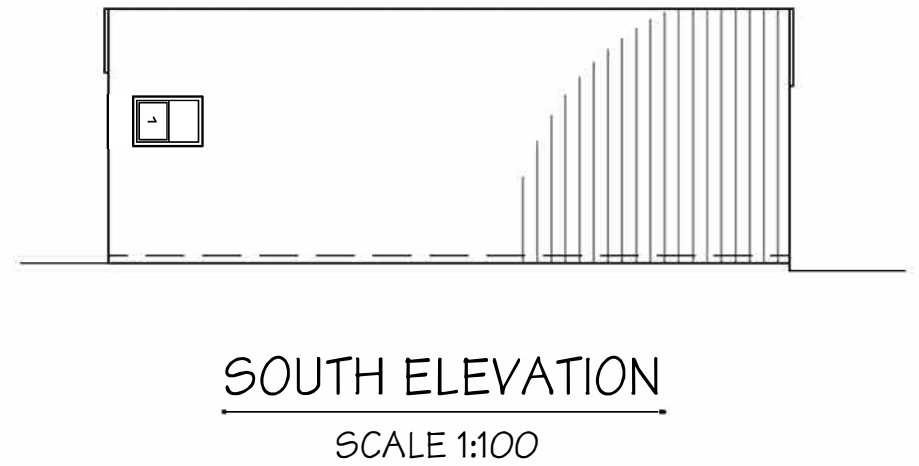



SOUTH ELEVATION

SCALE 1:100

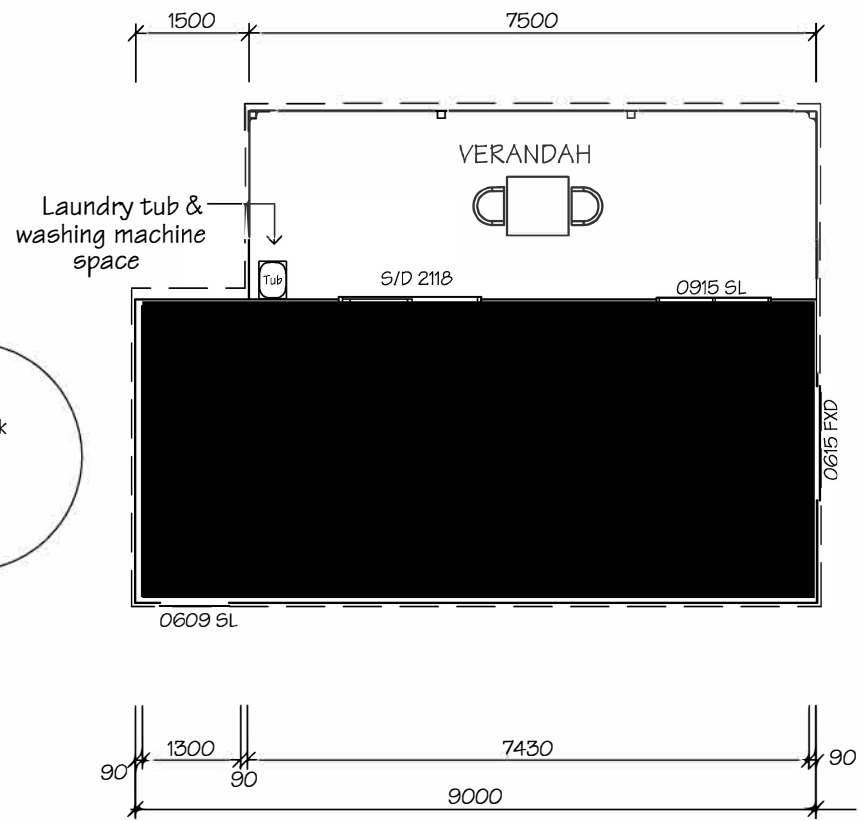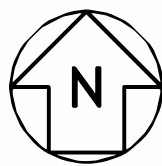


CABIN 1 & 2 FLOOR PLAN

SCALE 1:100

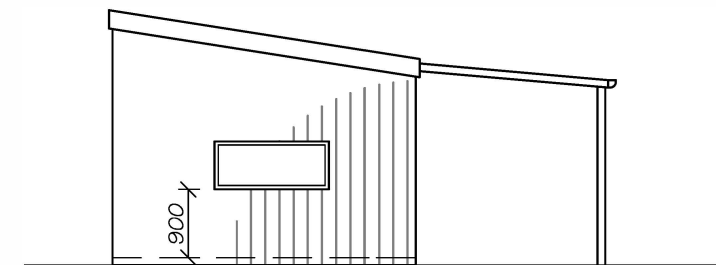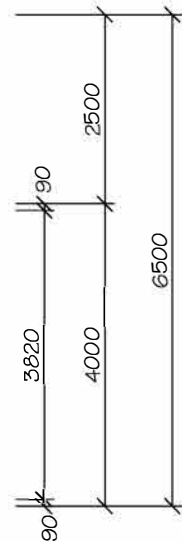

EAST ELEVATION

SCALE 1:100

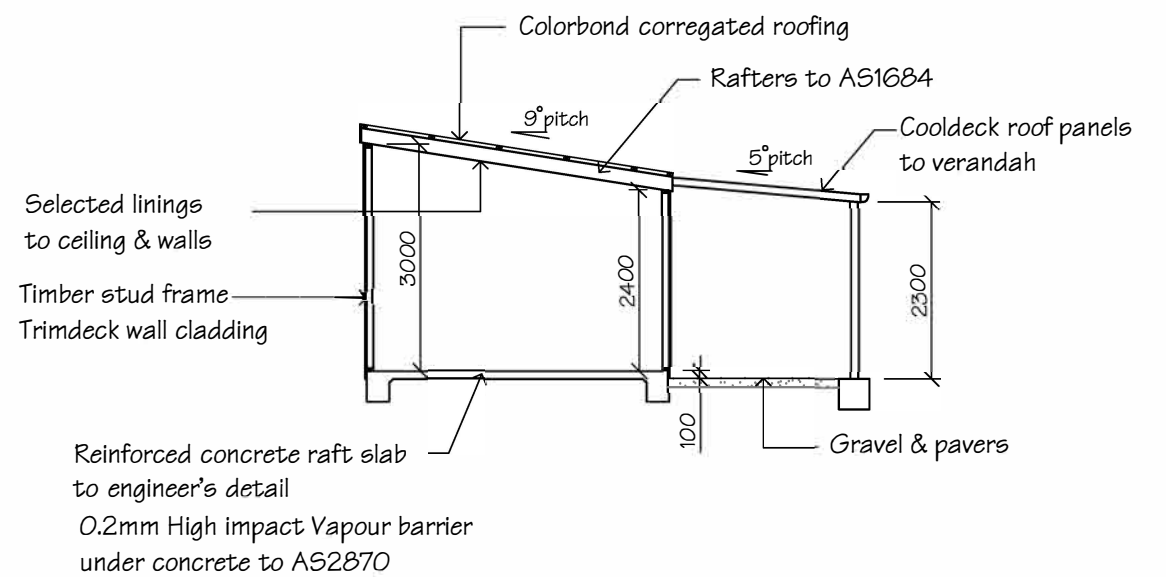

TYPICAL SECTION

SCALE 1:100

Ⓢ DENOTES HARD WIRED SMOKE DETECTOR to comply with AS3786

Presentation:

RELIABLE DRAFTING SERVICE

Kate Foody
12 Alexander Street
EGLINTON 2795

ph. 63 371116
Mob. 0402608213
kate@draftingservice.net.au

Project:

PROPOSED FARM STAY ACCOMODATION
38 PIPECLAY LANE
MUDGEE

Client:

K. ENGLAND

Floor Areas:		CABIN:	36.0m ²
		VERANDAH:	18.75m ²
Job No.	DWG. No.	Amdt.	No. in set
21.141	1	A	3
Scale: AS SHOWN	Date: 15-11-21	File:	21141.dwg