


DA_HOUSE_SOUTH ELEVATION

1
DA10

1 : 100

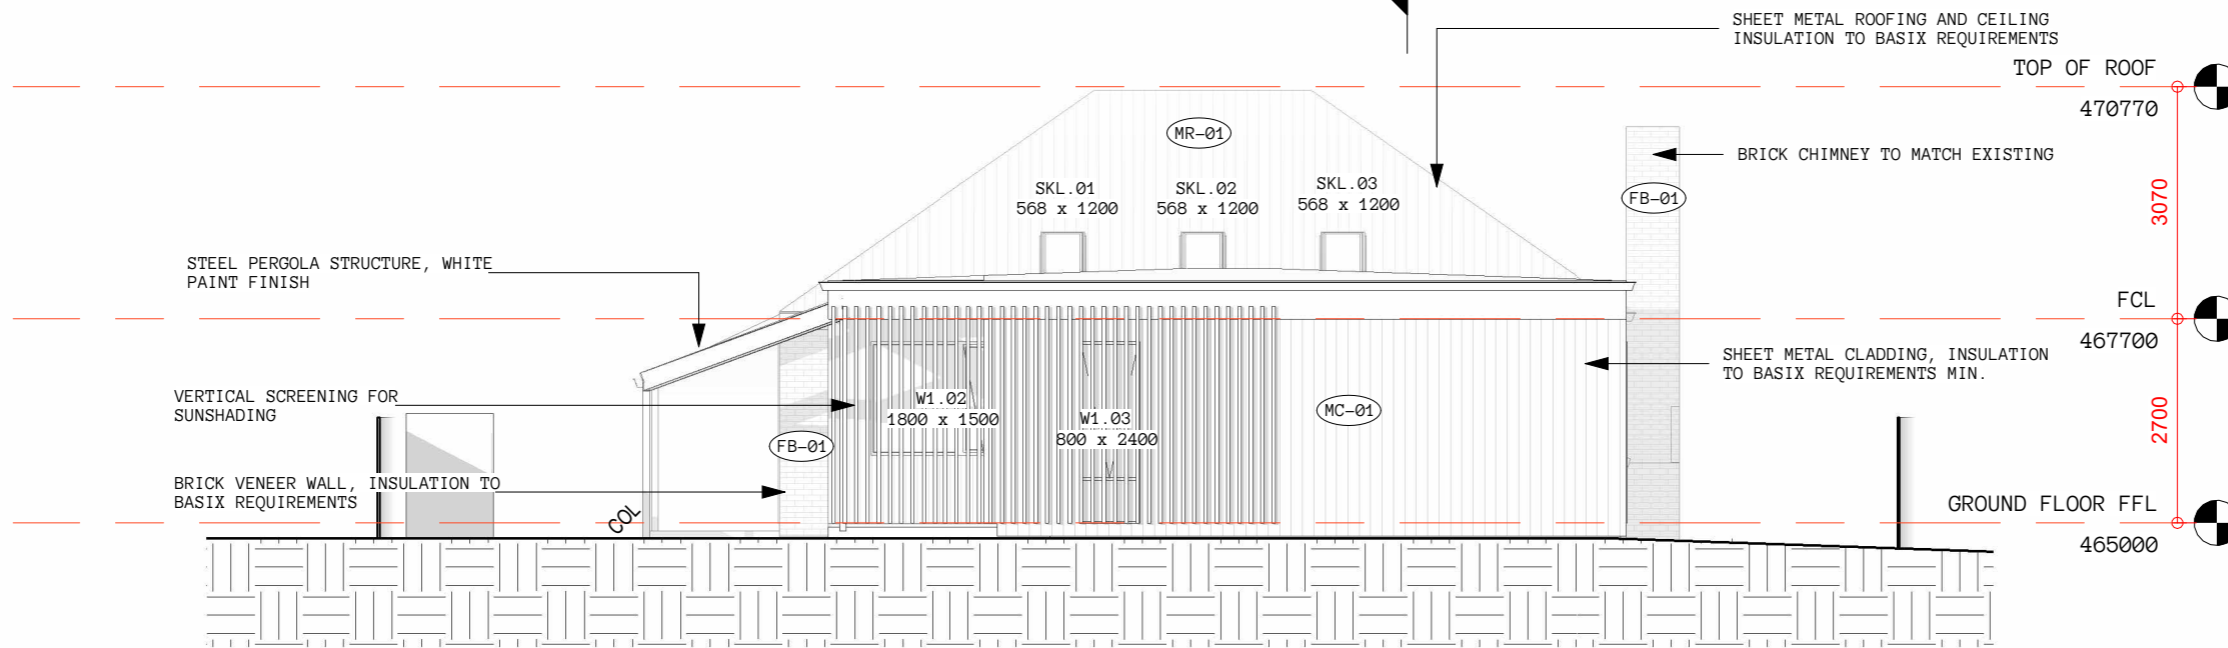

DA_HOUSE_WEST ELEVATION

2
DA10

1 : 100

DA SUBMISSION



5 Lovejoy St, Mudgee, NSW
PO Box 3, Mudgee NSW, 2850
p. 02 6372 6690
m. 0409 257 688

info@caarch.com.au
www.caarch.com.au

Check all dimensions & site conditions prior to the commencement of any work, the purchase or ordering of any materials, fittings, plant, services or equipment & the preparation of shop drawings and/or the fabrication of any components.


Do not scale off drawings - refer to figured dimensions only. Any discrepancies shall immediately be referred to the architect for clarification.

All drawings may not be reproduced or distributed without prior permission from the architect.

Copyright in all drawings and documents prepared by Cameron Anderson Architects & any works executed from those documents remain the property of Cameron Anderson Architects

Rev	Description	Date
01	DRAFT DA DRAWINGS	29.10.2021
02	CLIENT MEETING	25.11.2021
03	DA ISSUE	17.12.2021

Scale 1 : 100

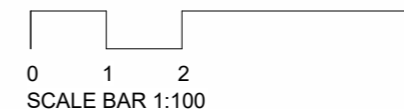

64 LAWSON STREET

64 LAWSON STREET MUDGEE NSW 2850
LOT 1 DP 735817

ELEVATIONS 02_HOUSE

Project No. Status Drawing No. Revision

296 DA DA10 03

Cameron Anderson Architects | ABN 78385853147
NSW Nominated Architect | Cameron Anderson NSW 8560