

3 MCFARLANE STREET
LOT 1
DP 199679



62 LAWSON STREET
LOT 1
DP 997261

5 MCFARLANE STREET
LOT 1
DP 996559

38 HORATIO STREET
LOT C
DP 35820

36 HORATIO STREET
LOT D
DP 35820

34 HORATIO STREET
LOT 1
DP 366170

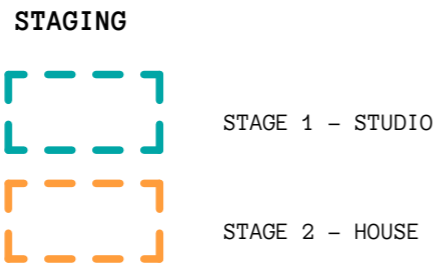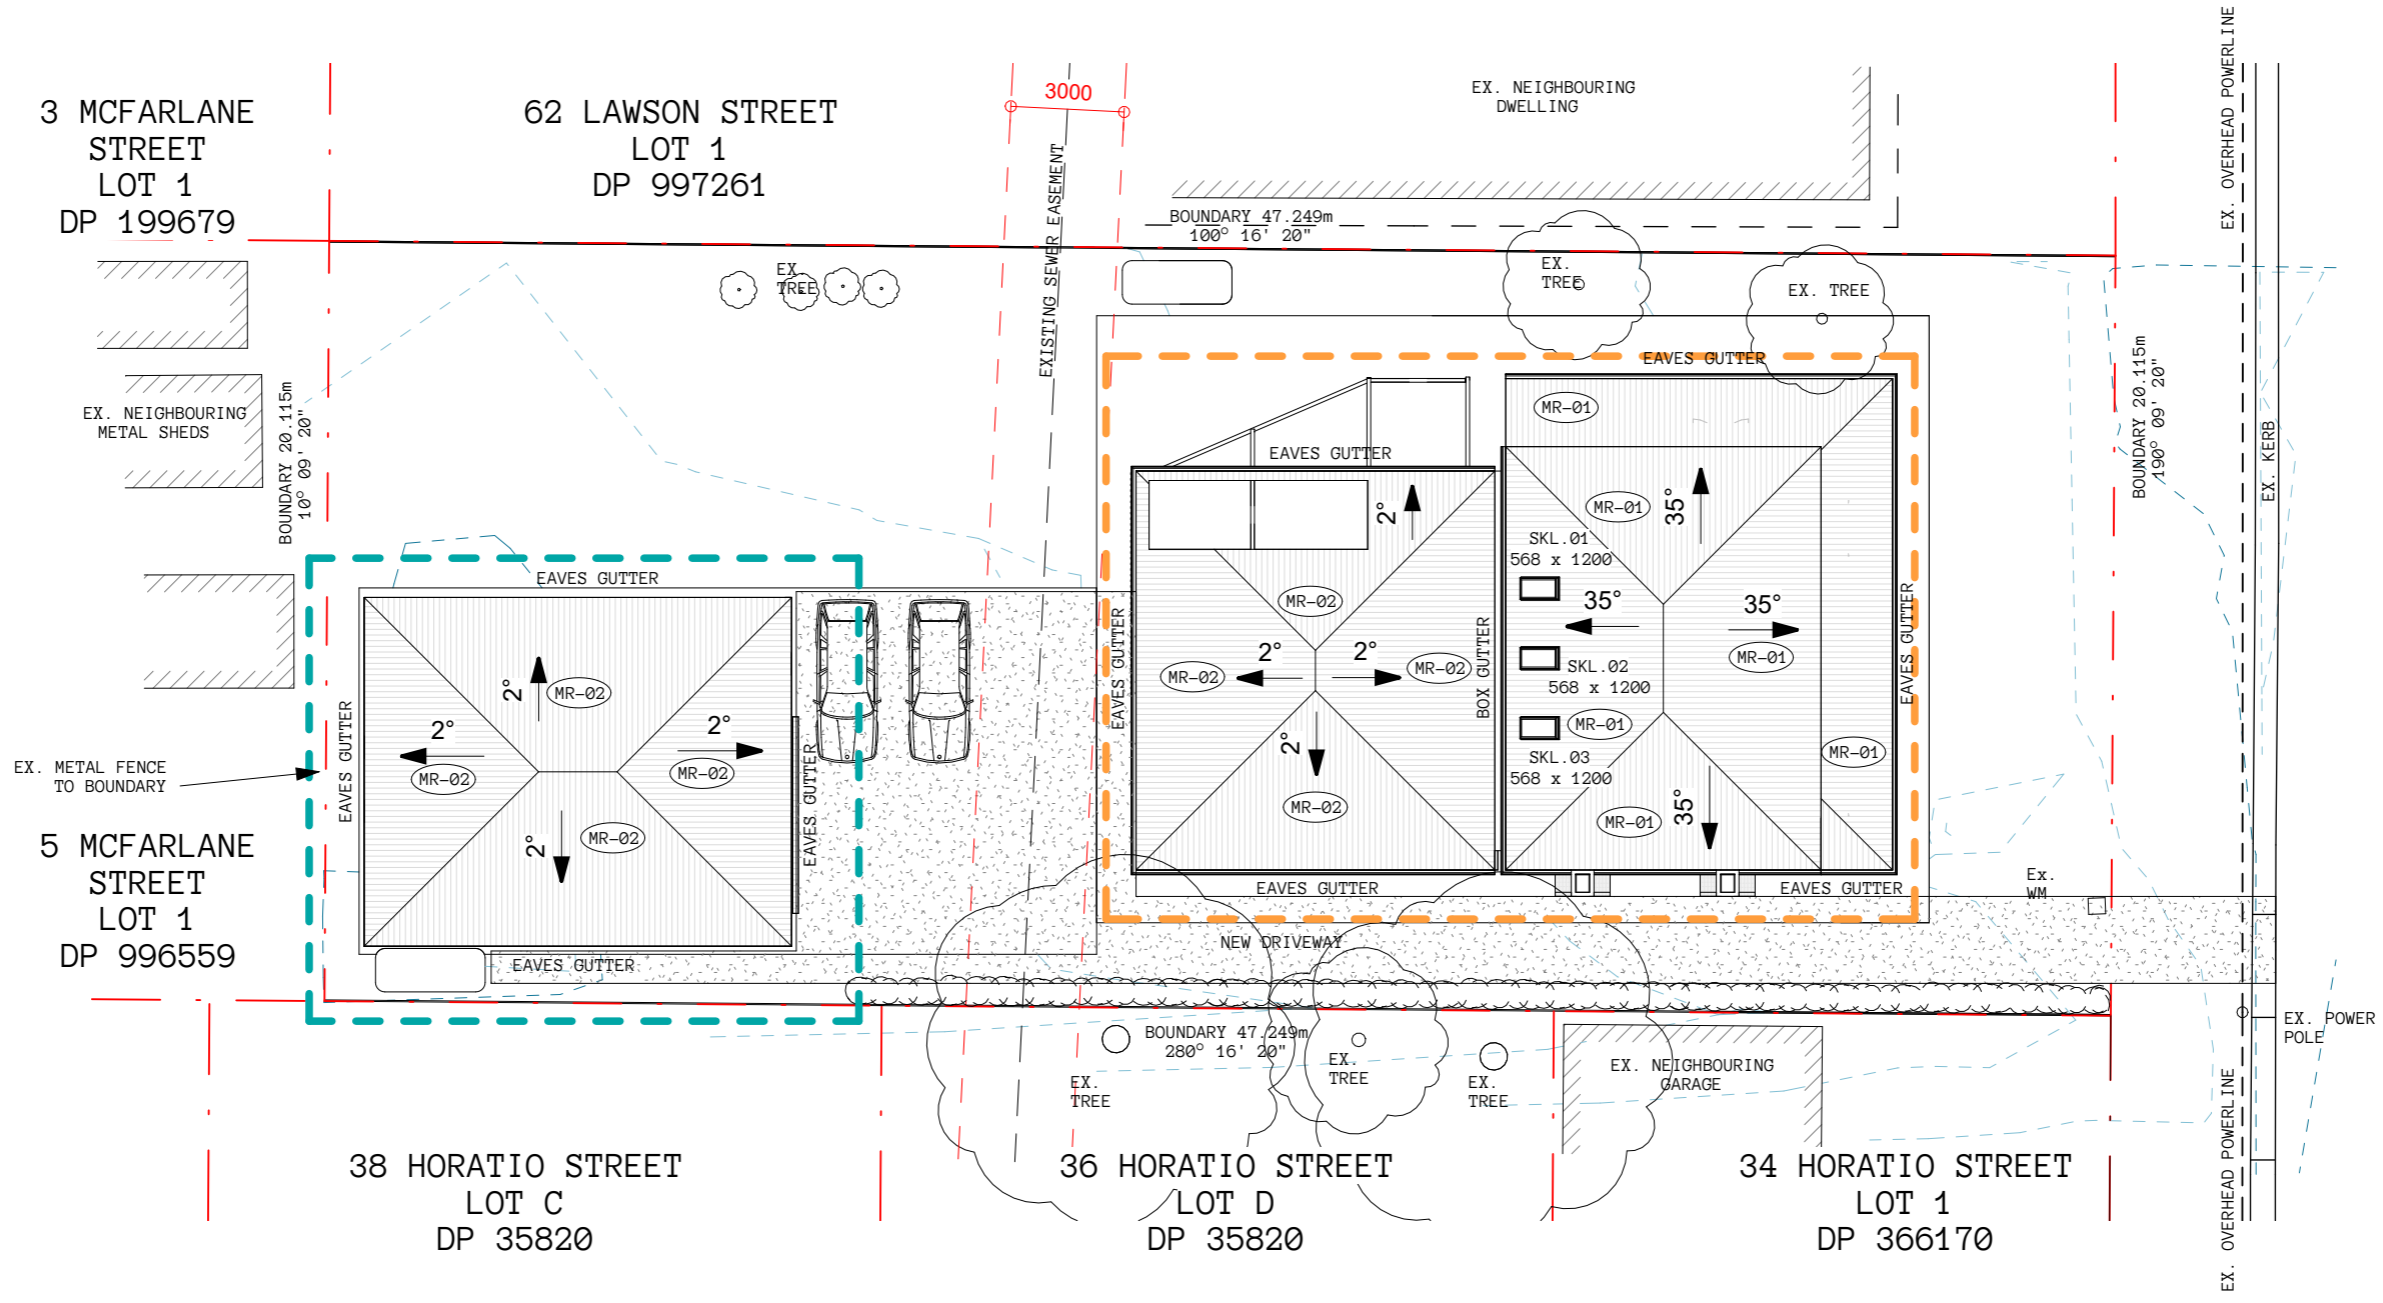

1
DA06
DA_ROOF PLAN
1 : 200

DA SUBMISSION



Cameron Anderson Architects | ABN 78385853147
NSW Nominated Architect | Cameron Anderson NSW 8560

5 Lovejoy St, Mudgee, NSW
PO Box 3, Mudgee NSW, 2850
p. 02 6372 6690
m. 0409 257 688


info@caarch.com.au
www.caarch.com.au

Check all dimensions & site conditions prior to the commencement of any work, the purchase or ordering of any materials, fittings, plant, services or equipment & the preparation of shop drawings and/or the fabrication of any components.
Do not scale off drawings - refer to figured dimensions only. Any discrepancies shall immediately be referred to the architect for clarification.
All drawings may not be reproduced or distributed without prior permission from the architect.
Copyright in all drawings and documents prepared by Cameron Anderson Architects & any works executed from those documents remain the property of Cameron Anderson Architects

Rev	Description	Date
01	Zone Plan Option	05.02.2021
02	Client Issue	09.06.2021
03	Prelim Issue - Studio	25.08.2021
04	DRAFT DA DRAWINGS	29.10.2021
05	CLIENT MEETING	25.11.2021
06	DA ISSUE	17.12.2021



Scale 1 : 200

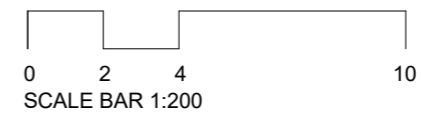

64 LAWSON STREET
64 LAWSON STREET MUDGEES NSW 2850
LOT 1 DP 735817

Project No.	Status	Drawing No.	Revision
296	DA	DA06	06