




2 **ELEV NORTH**
1:100

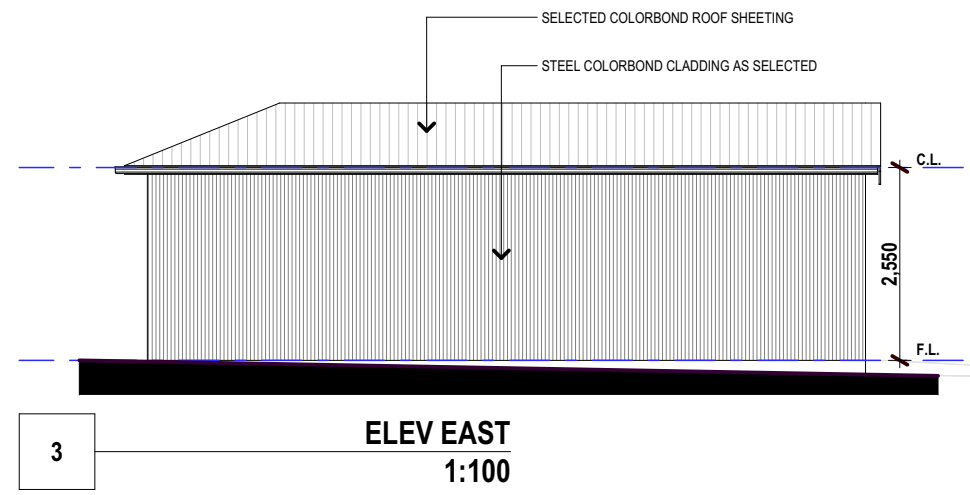


3 **ELEV EAST**
1:100

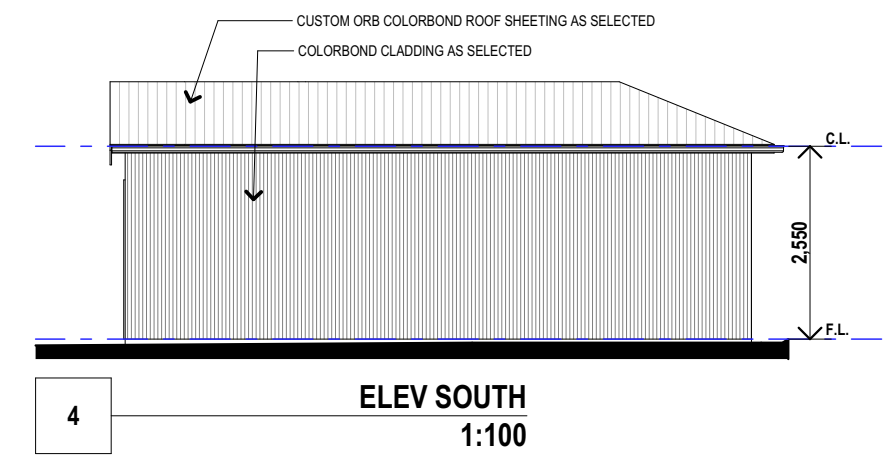


4 **ELEV SOUTH**
1:100

 


1 **GARAGE & SHED - FLOOR PLAN**
1:100

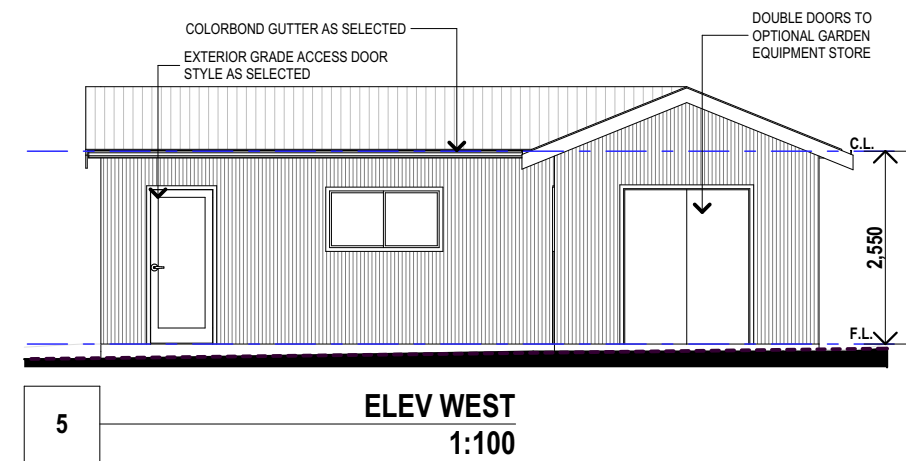


5 **ELEV WEST**
1:100

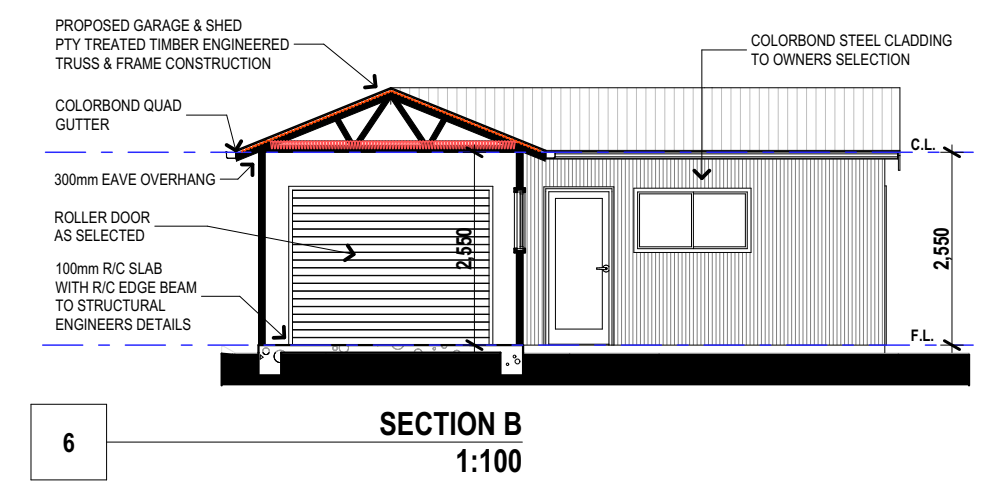

6 **SECTION B**
1:100

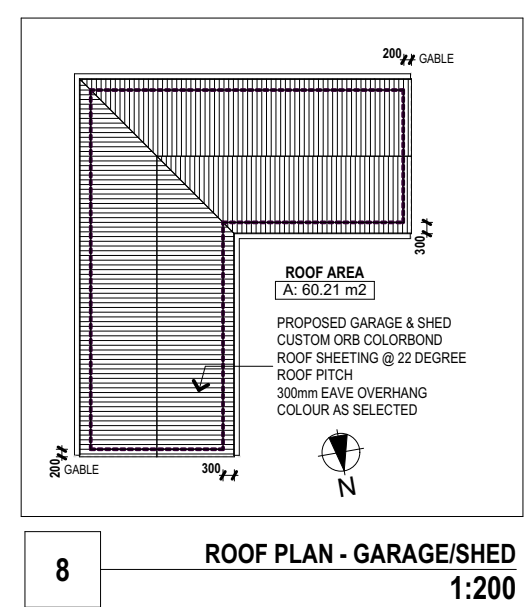

8 **ROOF PLAN - GARAGE/SHED**
1:200

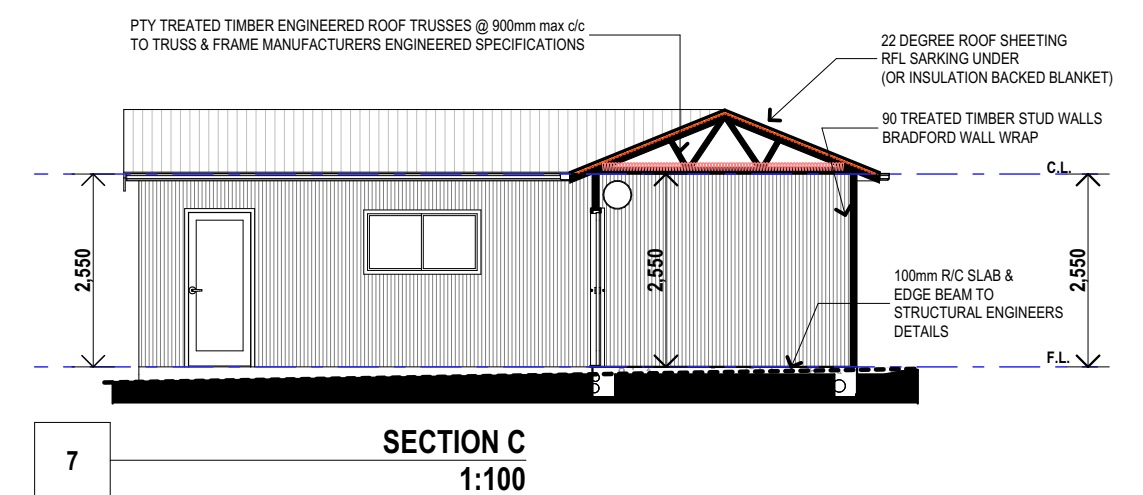

7 **SECTION C**
1:100

BUILDING CLASSIFICATION: CLASS 10
NOTE:
Builder to check all dimensions and levels on site prior to construction. Notify any errors, discrepancies or omissions to the Designer. Refer to written dimensions only. Do not scale drawings. Drawings shall not be used for construction purposes until issued for construction. This drawing to be used only for the site lot as noted.
All boundaries and contours are subject to survey. All levels to AHD. It is the contractors responsibility to confirm all measurements on site and locations of any services prior to work on site.
All documents are subject to Australian Copyright Laws.

DRAWING TO SCALE ON A3 SIZE SHEET FORMAT ONLY

ISSUE	DATE	DESCRIPTION
A	10.2.22	PCA APPLICATION



BUILDING DESIGNERS AUSTRALIA

Preferred Design & Drafting
ACCREDITED CHARTERED MEMBER OF BUILDING DESIGNERS AUSTRALIA - ACCREDITATION No: 6077



D.P. NUMBER: 745235
SITE AREA: 635.5 sq m
DATE: 10.2.22
DRAWN: M Palmer
SCALE: 1:100, 1:150
DRAWING No: 2
PROJECT No: 112.14

CLIENT: B & A HIBBERD
PROJECT: PROPOSED GARAGE / SHED
SITE ADDRESS:
107 DENISON STREET MUDGEE
SHEET DESCRIPTION:
FLOOR PLAN, ELEVATIONS, SECTION, ROOF PLAN