


**ANTHONY  
DAINTITH**  
TOWN PLANNING

BATHURST 195 RUSSELL STREET BATHURST NSW 2795  
 ORANGE 4 ISAAC DRIVE ORANGE NSW 2800  
 PHONE 02 63624523 MOBILE 0408 249700 EMAIL anthony@adtp.com.au

**IMPORTANT NOTES**


- THIS PLAN HAS BEEN PREPARED FOR DEVELOPMENT APPLICATION PURPOSES ONLY
- ALL DIMENSIONS AND AREAS SHOWN ARE SUBJECT TO SURVEY
- DO NOT RELY ON THIS PLAN FOR THE LOCATION & TYPE OF EASEMENTS THAT MAY AFFECT THE LAND. THESE SHOULD BE ASCERTAINED BY SURVEY SEARCH AND/OR FIELD SURVEY.
- FUTURE EASEMENTS MAY BE REQUIRED FOR SERVING OR OTHER REASONS, & AS SUCH ARE SUBJECT TO FINAL SURVEY AND/OR ENGINEERING DESIGN.

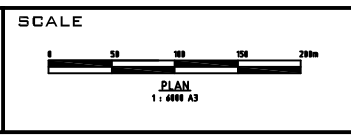

**PROPOSED SHED LOT 12 DP1191336  
221 STUBBO ROAD - STUBBO  
FIGURE 1 - EXISTING BOUNDARIES & SITE DETAIL**

DATE: 14.03.2022 REFERENCE: 2022-145DA SHEET: 1 OF 6



**ANTHONY  
DAINTITH**  
TOWN PLANNING


BATHURST  
195 RUSSELL STREET  
BATHURST NSW 2795

ORANGE  
4 ISAAC DRIVE  
ORANGE NSW 2800

PHONE 02 63624523  
MOBILE 0408 249700  
EMAIL anthony@adtp.com.au

**IMPORTANT NOTES**

- THIS PLAN HAS BEEN PREPARED FOR DEVELOPMENT APPLICATION PURPOSES ONLY
- ALL DIMENSIONS AND AREAS SHOWN ARE SUBJECT TO SURVEY
- DO NOT RELY ON THIS PLAN FOR THE LOCATION & TYPE OF ENCUMBRANCES THAT MAY AFFECT THE LAND. THESE SHOULD BE ASCERTAINED BY SURVEY SEARCH AND/OR FIELD SURVEY.
- FUTURE ENCUMBRANCES MAY BE REQUIRED FOR SERVING OR OTHER REASONS, & AS SUCH ARE SUBJECT TO FINAL SURVEY AND/OR ENGINEERING DESIGN.


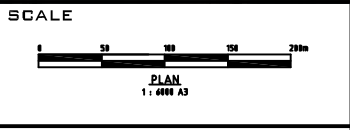


**PROPOSED SHED LOT 12 DP1191336**  
221 STUBBO ROAD - STUBBO

**FIGURE 1 - EXISTING BOUNDARIES & SITE DETAIL**

DATE: 14.03.2022    REFERENCE: 2022-145DA    SHEET: 1 OF 6



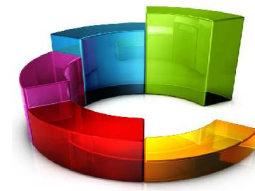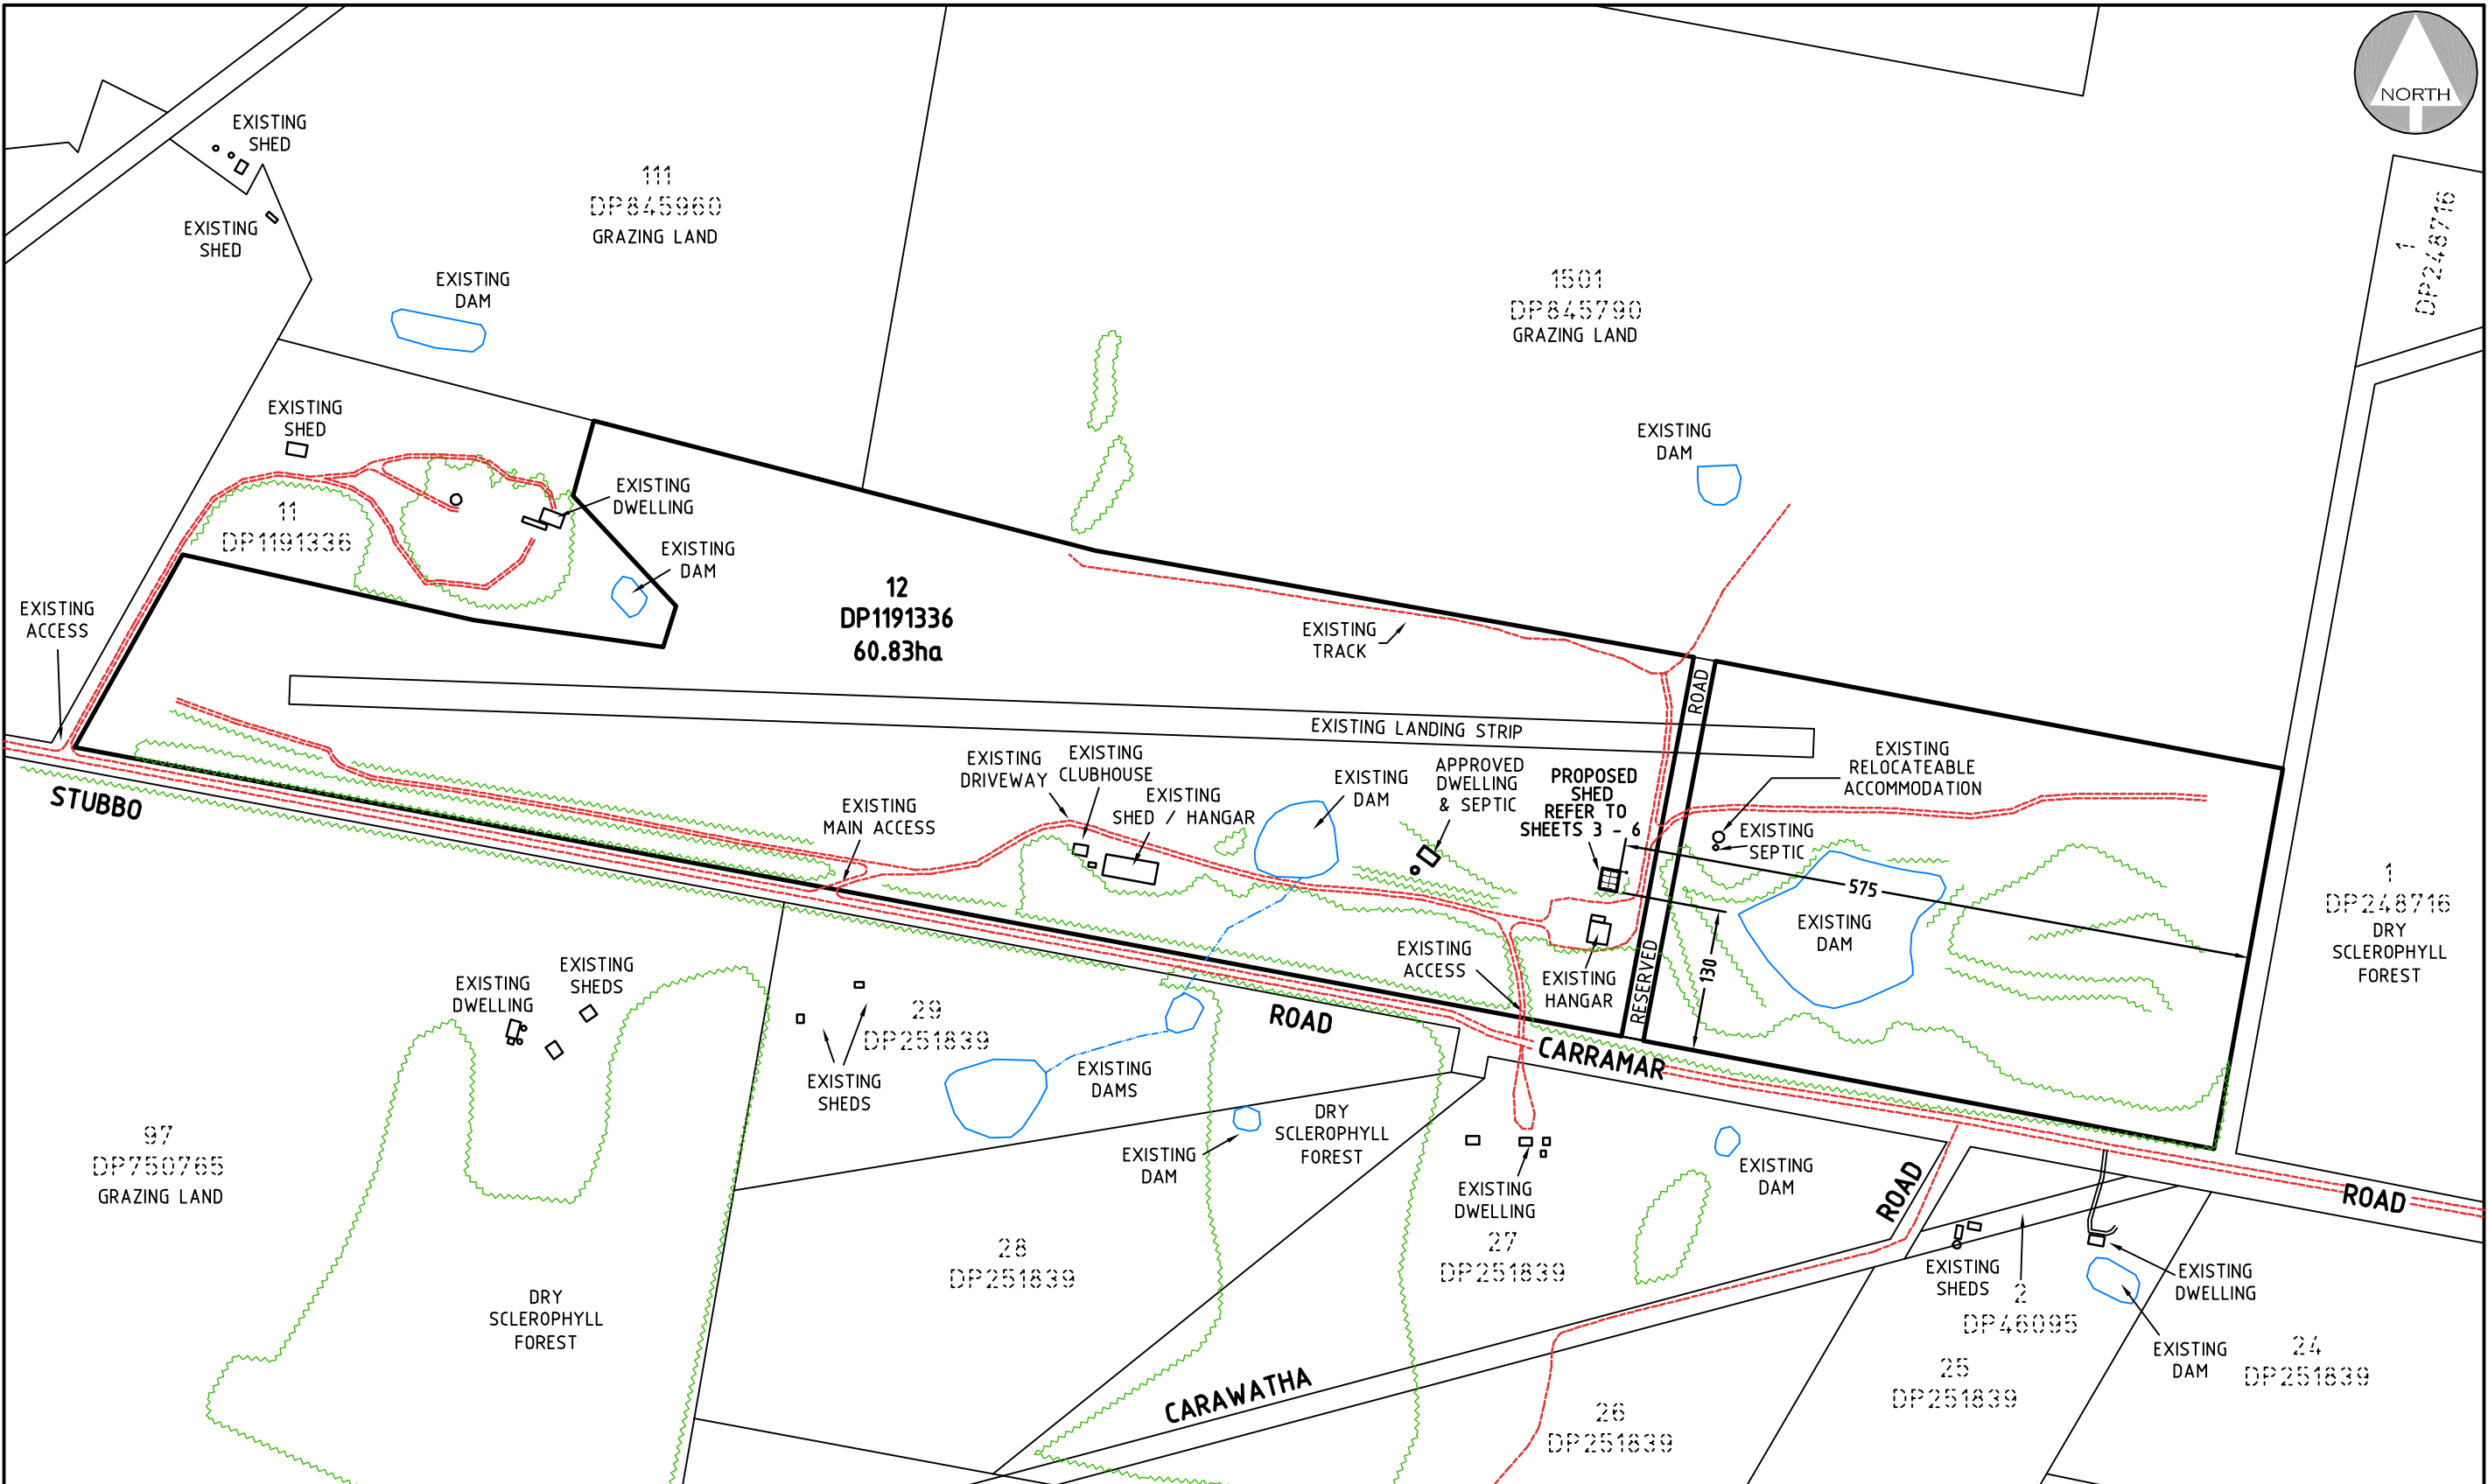


**ANTHONY  
DAINTITH**  
TOWN PLANNING

BATHURST 195 RUSSELL STREET BATHURST NSW 2795  
 ORANGE 4 ISAAC DRIVE ORANGE NSW 2800  
 PHONE 02 63624523 MOBILE 0408 249700 EMAIL anthony@adtp.com.au

**IMPORTANT NOTES**

- THIS PLAN HAS BEEN PREPARED FOR DEVELOPMENT APPLICATION PURPOSES ONLY
- ALL DIMENSIONS AND AREAS SHOWN ARE SUBJECT TO SURVEY
- DO NOT RELY ON THIS PLAN FOR THE LOCATION & TYPE OF EASEMENTS THAT MAY AFFECT THE LAND. THESE SHOULD BE ASCERTAINED BY SURVEY SEARCH AND/OR FIELD SURVEY.
- FUTURE EASEMENTS MAY BE REQUIRED FOR SERVICES OR OTHER REASONS, & AS SUCH ARE SUBJECT TO FINAL SURVEY AND/OR ENGINEERING DESIGN.

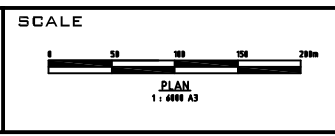

**PROPOSED SHED LOT 12 DP1191336**  
**221 STUBBO ROAD - STUBBO**  
**FIGURE 2 - PROPOSED SITE PLAN - OVERALL**

DATE: 14.03.2022 REFERENCE: 2022-145DA SHEET: 2 OF 6





**ANTHONY  
DAINTITH**  
TOWN PLANNING

BATHURST  
195 RUSSELL STREET  
BATHURST NSW 2795

ORANGE  
4 ISAAC DRIVE  
ORANGE NSW 2800

PHONE 02 63624523  
MOBILE 0408 249700  
EMAIL [anthony@adtp.com.au](mailto:anthony@adtp.com.au)

**IMPORTANT NOTES**  
• THIS PLAN HAS BEEN PREPARED FOR DEVELOPMENT APPLICATION PURPOSES ONLY  
• ALL DIMENSIONS AND AREAS SHOWN ARE SUBJECT TO SURVEY  
• DO NOT RELY ON THIS PLAN FOR THE LOCATION & TYPE OF ENCUMBRANCES THAT MAY AFFECT THE LAND. THESE SHOULD BE ASCERTAINED BY SURVEY SEARCH AND/OR FIELD SURVEY.  
• FUTURE ENCUMBRANCES MAY BE REQUIRED FOR SERVING OR OTHER REASONS, & AS SUCH ARE SUBJECT TO FINAL SURVEY AND/OR ENGINEERING DESIGN.

**SCALE**



**PROPOSED SHED LOT 12 DP1191336  
221 STUBBO ROAD - STUBBO  
FIGURE 2 - PROPOSED SITE PLAN - OVERALL**

DATE: 14.03.2022

REFERENCE: 2022-145DA

SHEET: 2 OF 6







FOR STRUCTURAL DESIGN REFER TO PLANS BY  
GREG DALLAS STRUCTURAL ENGINEER  
REFERENCE 22.101.01 & 22.101.02 REVISION D

**NOTES:**

- THESE PLANS DO NOT DEFINE BOUNDARIES.
- ALL DIMENSION SHOWN IN MILLIMETRES UNLESS NOTED OTHERWISE.
- DO NOT SCALE FROM DRAWING. IF IN DOUBT ASK.
- ALL DIMENSION AND LEVELS TO BE CONFIRMED PRIOR TO CONSTRUCTION
- SERVICES SHOWN ON THIS PLAN HAVE BEEN DETERMINED BY EXISTING SURFACE INSPECTION ONLY. SERVICES OTHER THAN THOSE SHOWN MAY EXIST WITHIN THE SITE. SERVICE AUTHORITIES MUST BE CONTACTED PRIOR TO THE COMMENCEMENT OF ANY SITE WORKS TO DETERMINE THE EXACT LOCATION OF SUCH SERVICES.
- CONCRETE SLAB & FOOTINGS TO BE DESIGNED IN ACCORDANCE WITH AUSTRALIA STANDARD 2870 & STRUCTURAL ENGINEERS REQUIREMENTS.
- ALL PLUMBING AND DRAINAGE WORK IS TO COMPLY WITH THE REQUIREMENTS OF AUSTRALIAN STANDARD 3500-NATIONAL PLUMBING AND DRAINAGE CODE AND THE NEW SOUTH WALES CODE OF PRACTICE PLUMBING AND DRAINAGE.
- ALL STRUCTURAL ELEMENTS TO BE DESIGNED BY A PRACTISING




**PROPOSED SHED**  
18500x16000  
REFER TO  
SHEETS 4 - 6

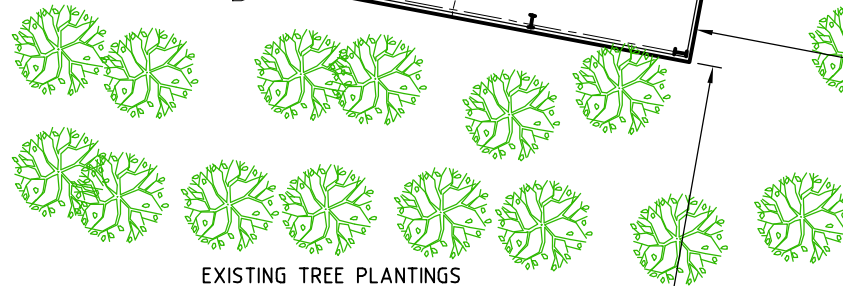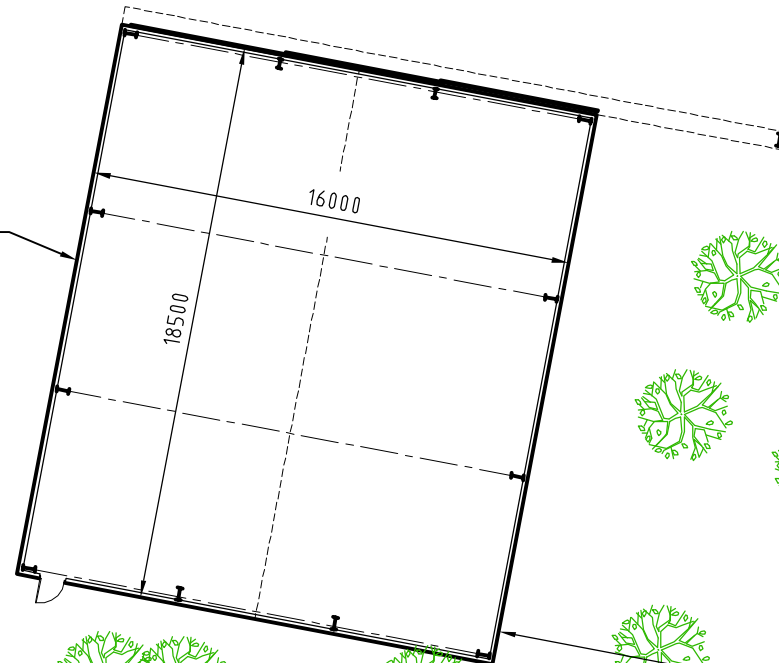

12  
DP1191336  
60.83ha

EXISTING GRAVEL HARDSTAND

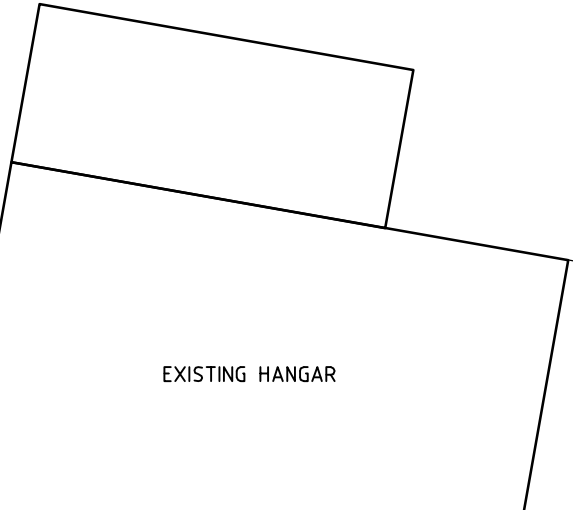

**ANTHONY DAINITH**  
TOWN PLANNING

BATHURST 195 RUSSELL STREET BATHURST NSW 2795  
ORANGE 4 ISAAC DRIVE ORANGE NSW 2800  
PHONE 02 63624523 MOBILE 0408 249700 EMAIL anthony@adtp.com.au

**IMPORTANT NOTES**

- THIS PLAN HAS BEEN PREPARED FOR DEVELOPMENT APPLICATION PURPOSES ONLY
- ALL DIMENSIONS AND AREAS SHOWN ARE SUBJECT TO SURVEY
- DO NOT RELY ON THIS PLAN FOR THE LOCATION & TYPE OF EASEMENTS THAT MAY AFFECT THE LAND. THESE SHOULD BE ASCERTAINED BY SURVEY SEARCH AND/OR FIELD SURVEY.
- FUTURE EASEMENTS MAY BE REQUIRED FOR SERVICES OR OTHER REASONS, & AS SUCH ARE SUBJECT TO FINAL SURVEY AND/OR ENGINEERING DESIGN.

**SCALE**  
0 2.5 5 7.5 10m  
PLAN  
1 : 250 A3

**PROPOSED SHED LOT 12 DP1191336**  
221 STUBBO ROAD - STUBBO  
FIGURE 2 - PROPOSED SITE PLAN - PART

DATE: 14.03.2022 REFERENCE: 2022-145DA SHEET: 3 OF 6




FOR STRUCTURAL DESIGN REFER TO PLANS BY  
GREG DALLAS STRUCTURAL ENGINEER  
REFERENCE 22.101.01 & 22.101.02 REVISION D

**NOTES:**

- THESE PLANS DO NOT DEFINE BOUNDARIES.
- ALL DIMENSION SHOWN IN MILLIMETRES UNLESS NOTED OTHERWISE.
- DO NOT SCALE FROM DRAWING. IF IN DOUBT ASK.
- ALL DIMENSION AND LEVELS TO BE CONFIRMED PRIOR TO CONSTRUCTION
- SERVICES SHOWN ON THIS PLAN HAVE BEEN DETERMINED BY EXISTING SURFACE INSPECTION ONLY. SERVICES OTHER THAN THOSE SHOWN MAY EXIST WITHIN THE SITE. SERVICE AUTHORITIES MUST BE CONTACTED PRIOR TO THE COMMENCEMENT OF ANY SITE WORKS TO DETERMINE THE EXACT LOCATION OF SUCH SERVICES.
- CONCRETE SLAB & FOOTINGS TO BE DESIGNED IN ACCORDANCE WITH AUSTRALIA STANDARD 2870 & STRUCTURAL ENGINEERS REQUIREMENTS.
- ALL PLUMBING AND DRAINAGE WORK IS TO COMPLY WITH THE REQUIREMENTS OF AUSTRALIAN STANDARD 3500-NATIONAL PLUMBING AND DRAINAGE CODE AND THE NEW SOUTH WALES CODE OF PRACTICE PLUMBING AND DRAINAGE.
- ALL STRUCTURAL ELEMENTS TO BE DESIGNED BY A PRACTISING

**PROPOSED SHED**  
18500x16000  
REFER TO  
SHEETS 4 - 6

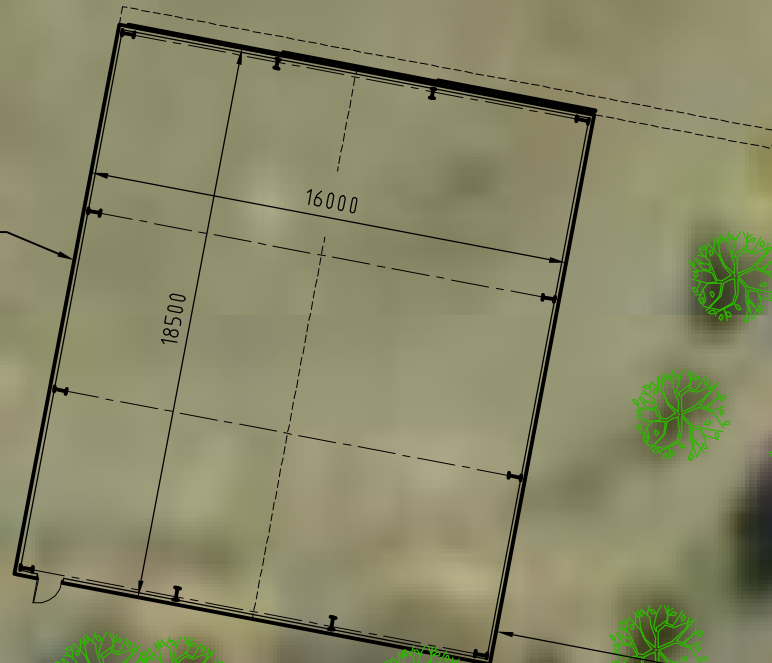

EXISTING TREE PLANTINGS

12  
DP1191336  
60.83ha

EXISTING GRAVEL HARDSTAND




EXISTING HANGAR

EXISTING ACCESS TO AIRSTRIP

ROAD

RESERVED

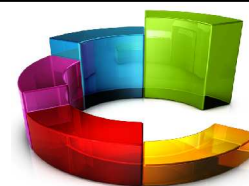

**ANTHONY  
DAINTITH**  
TOWN PLANNING

BATHURST  
195 RUSSELL STREET  
BATHURST NSW 2795


ORANGE  
4 ISAAC DRIVE  
ORANGE NSW 2800

PHONE 02 63624523  
MOBILE 0408 249700  
EMAIL anthony@adtp.com.au

**IMPORTANT NOTES**

- THIS PLAN HAS BEEN PREPARED FOR DEVELOPMENT APPLICATION PURPOSES ONLY
- ALL DIMENSIONS AND AREAS SHOWN ARE SUBJECT TO SURVEY
- DO NOT RELY ON THIS PLAN FOR THE LOCATION & TYPE OF EASEMENTS THAT MAY AFFECT THE LAND. THESE SHOULD BE ASCERTAINED BY SURVEY SEARCH AND/OR FIELD SURVEY.
- FUTURE EASEMENTS MAY BE REQUIRED FOR SERVING OR OTHER REASONS, & AS SHOWN ARE SUBJECT TO FINAL SURVEY AND/OR ENGINEERING DESIGN.

**SCALE**

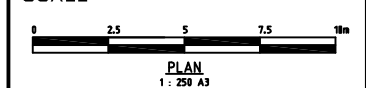


PROPOSED SHED LOT 12 DP1191336  
221 STUBBO ROAD - STUBBO  
FIGURE 2 - PROPOSED SITE PLAN - PART

DATE: 14.03.2022

REFERENCE: 2022-145DA

SHEET: 3 OF 6

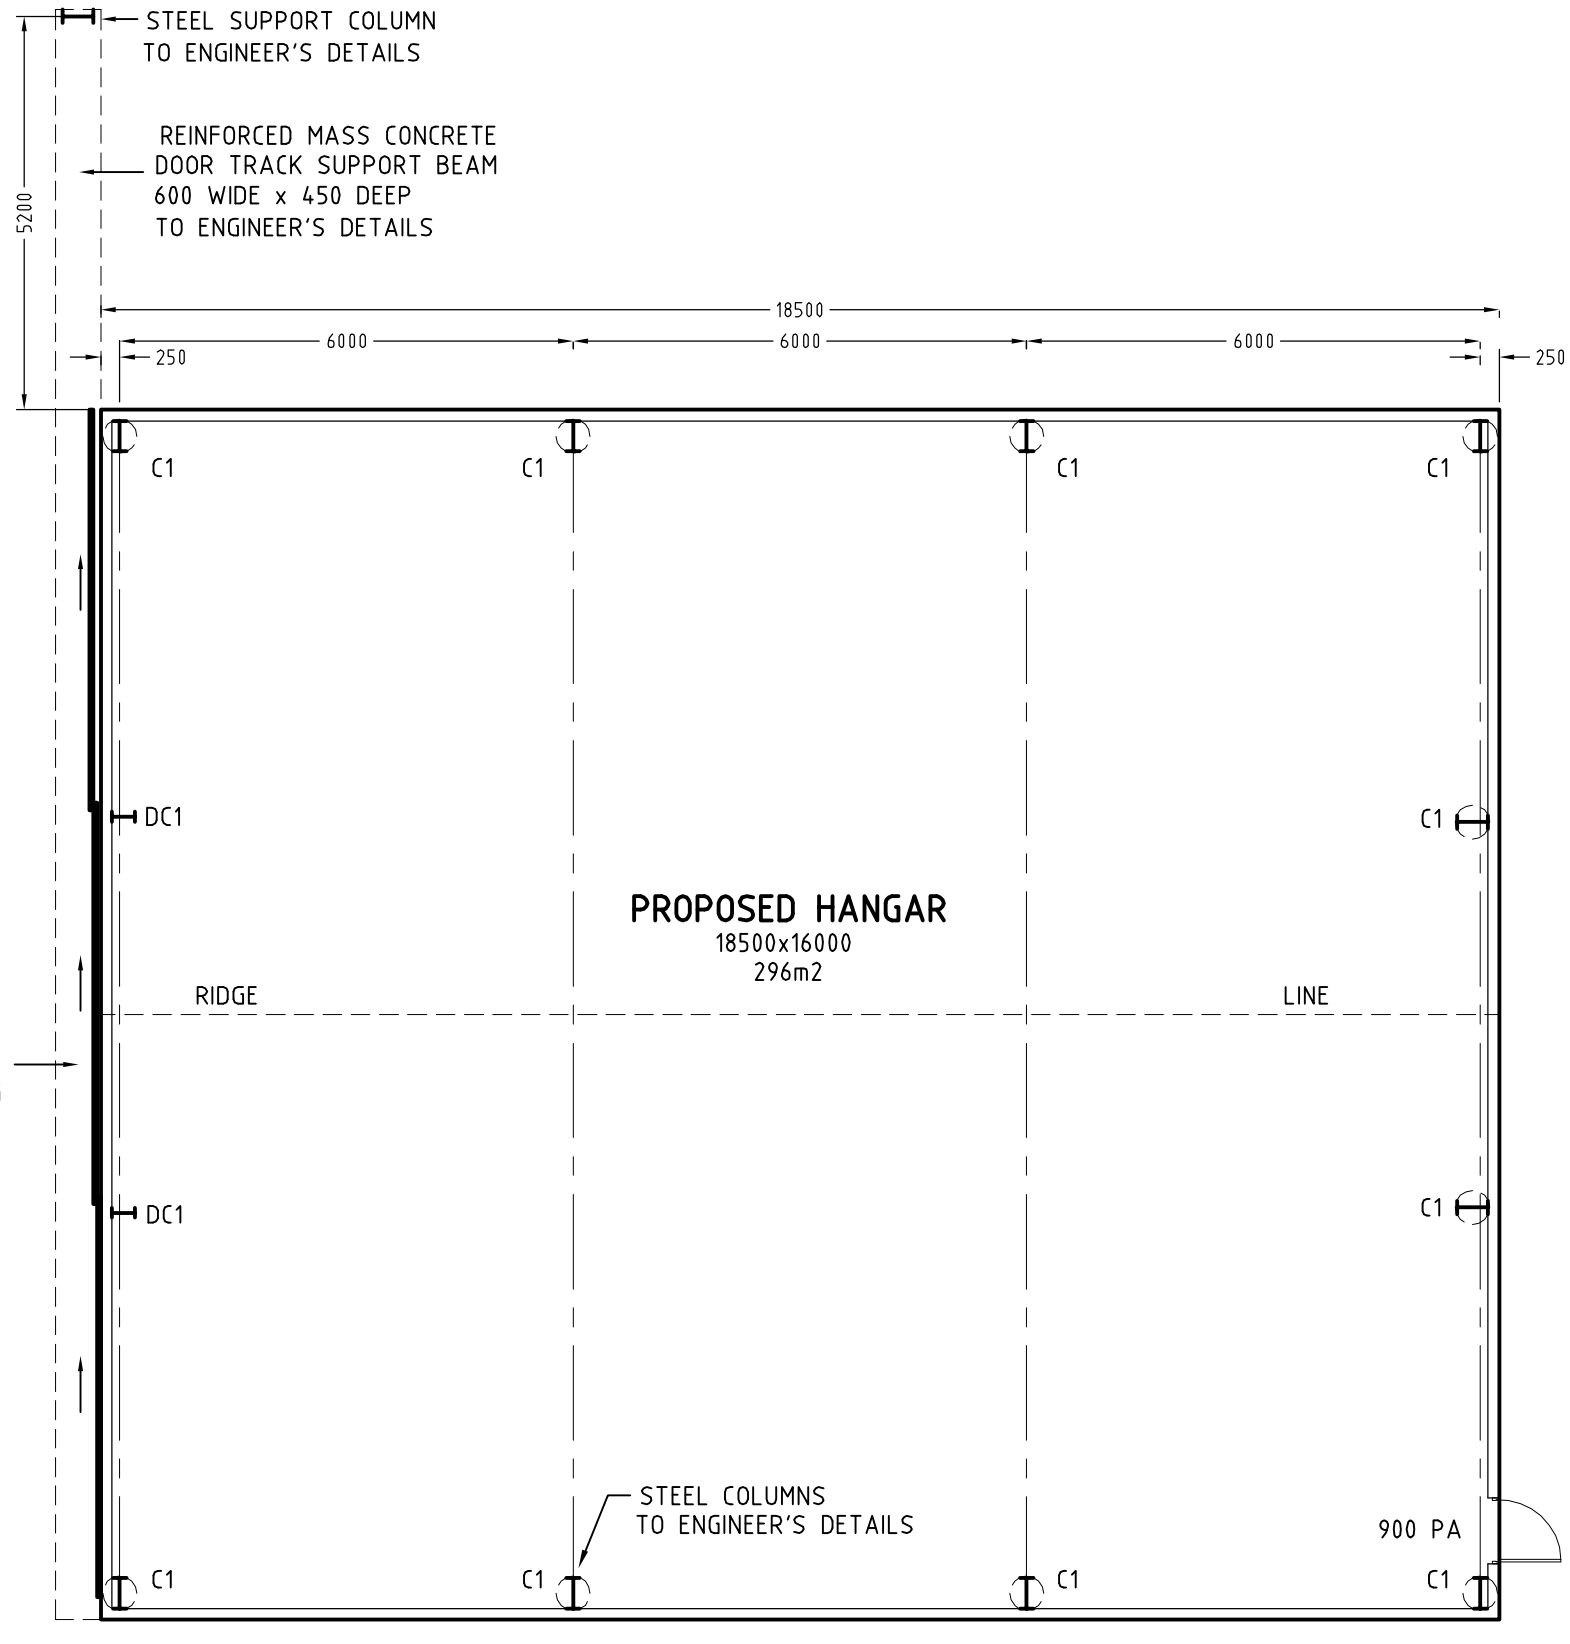

3 x STEEL SLIDING DOORS  
4500 HIGH 5200 LONG



FOR STRUCTURAL DESIGN REFER TO PLANS BY  
GREG DALLAS STRUCTURAL ENGINEER  
REFERENCE 22.101.01 & 22.101.02 REVISION D

**NOTES:**

- THESE PLANS DO NOT DEFINE BOUNDARIES.
- ALL DIMENSION SHOWN IN MILLIMETRES UNLESS NOTED OTHERWISE.
- DO NOT SCALE FROM DRAWING. IF IN DOUBT ASK.
- ALL DIMENSION AND LEVELS TO BE CONFIRMED PRIOR TO CONSTRUCTION
- SERVICES SHOWN ON THIS PLAN HAVE BEEN DETERMINED BY EXISTING SURFACE INSPECTION ONLY. SERVICES OTHER THAN THOSE SHOWN MAY EXIST WITHIN THE SITE. SERVICE AUTHORITIES MUST BE CONTACTED PRIOR TO THE COMMENCEMENT OF ANY SITE WORKS TO DETERMINE THE EXACT LOCATION OF SUCH SERVICES.
- CONCRETE SLAB & FOOTINGS TO BE DESIGNED IN ACCORDANCE WITH AUSTRALIA STANDARD 2870 & STRUCTURAL ENGINEERS REQUIREMENTS.
- ALL PLUMBING AND DRAINAGE WORK IS TO COMPLY WITH THE REQUIREMENTS OF AUSTRALIAN STANDARD 3500-NATIONAL PLUMBING AND DRAINAGE CODE AND THE NEW SOUTH WALES CODE OF PRACTICE PLUMBING AND DRAINAGE.
- ALL STRUCTURAL ELEMENTS TO BE DESIGNED BY A PRACTISING

**PROPOSED SHED FLOOR PLAN**

SCALE 1 : 100 A3



**ANTHONY  
DAINTITH**  
TOWN PLANNING

BATHURST  
195 RUSSELL STREET  
BATHURST NSW 2795


ORANGE  
4 ISAAC DRIVE  
ORANGE NSW 2800

PHONE 02 63624523  
MOBILE 0408 249700  
EMAIL anthony@adtp.com.au

**IMPORTANT NOTES**

- THIS PLAN HAS BEEN PREPARED FOR DEVELOPMENT APPLICATION PURPOSES ONLY
- ALL OPENINGS AND AREAS SHOWN ARE SUBJECT TO SURVEY
- DO NOT RELY ON THIS PLAN FOR THE LOCATION & TYPE OF EASEMENTS THAT MAY AFFECT THE LAND. THESE SHOULD BE ASCERTAINED BY SURVEY SEARCH AND/OR FIELD SURVEY.
- FUTURE EASEMENTS MAY BE REQUIRED FOR SERVICES OR OTHER REASONS, & AS SUCH ARE SUBJECT TO FINAL SURVEY AND/OR ENGINEERING DESIGN.

**SCALE**

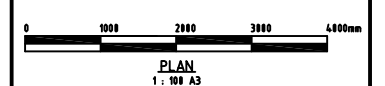


PROPOSED SHED LOT 12 DP1191336  
221 STUBBO ROAD - STUBBO  
FIGURE 4 - PROPOSED SHED FLOOR PLAN


DATE: 14.03.2022

REFERENCE: 2022-145DA

SHEET: 4 OF 6

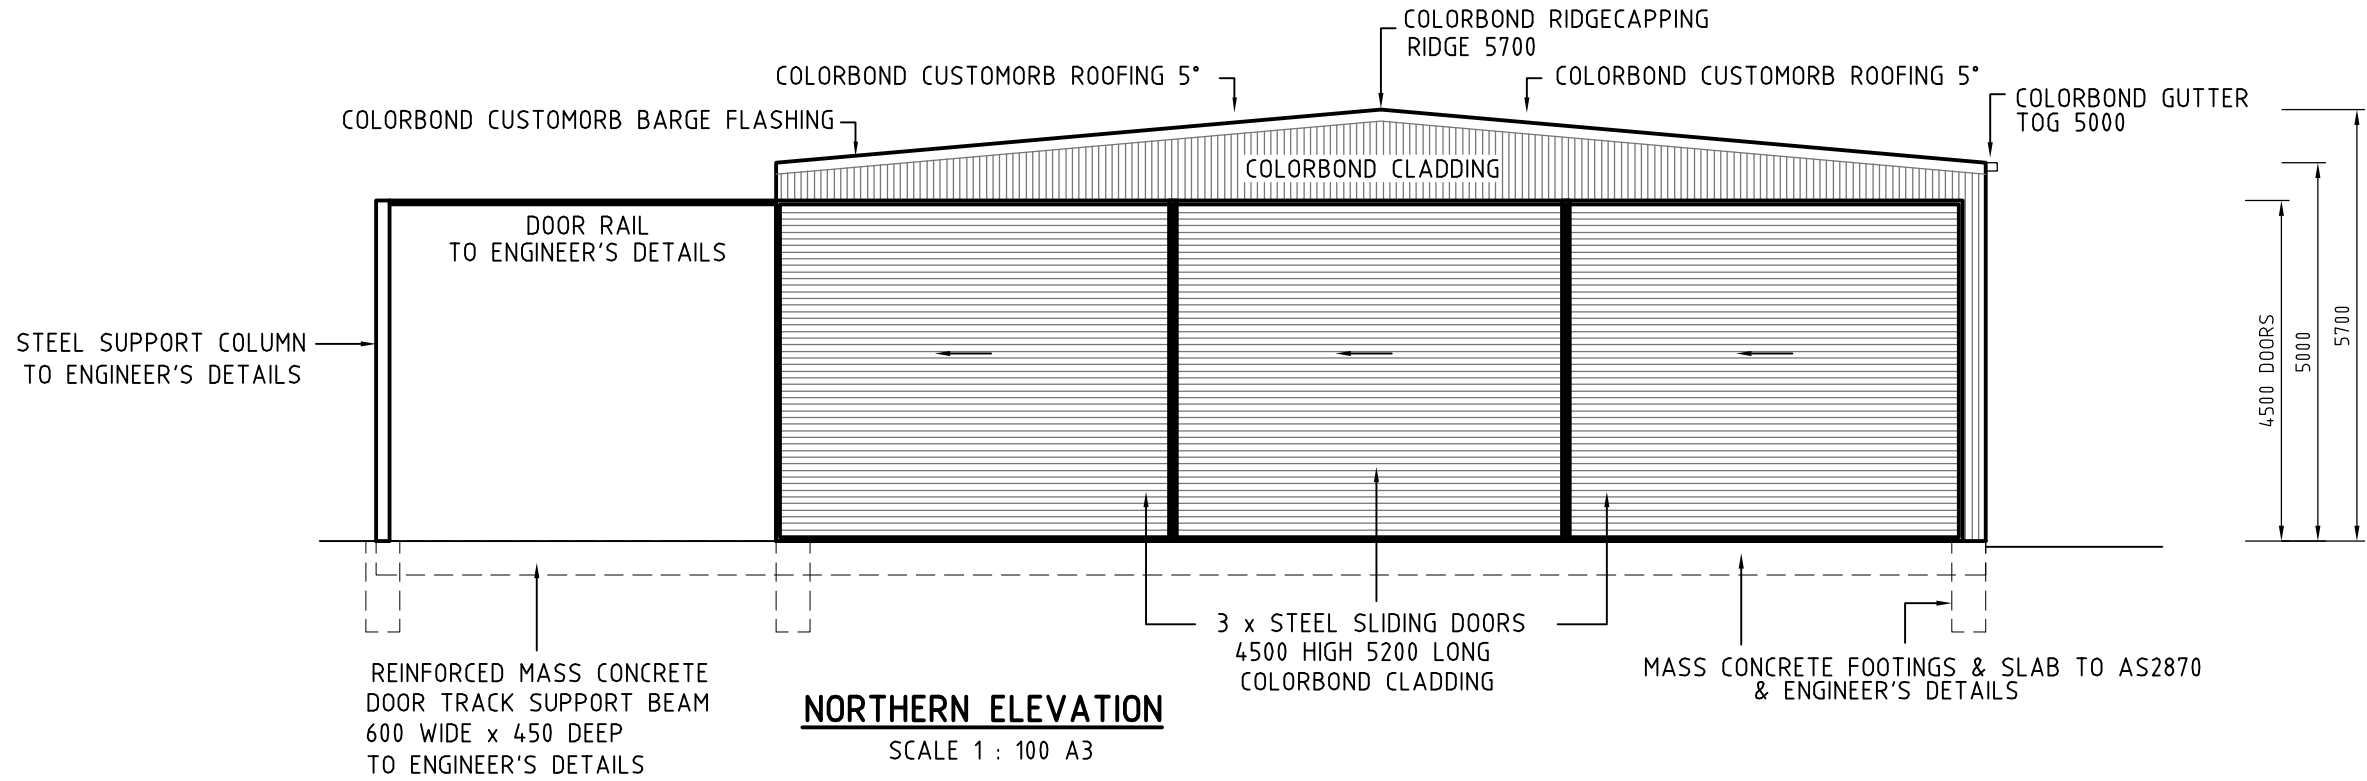

**NORTHERN ELEVATION**  
SCALE 1 : 100 A3

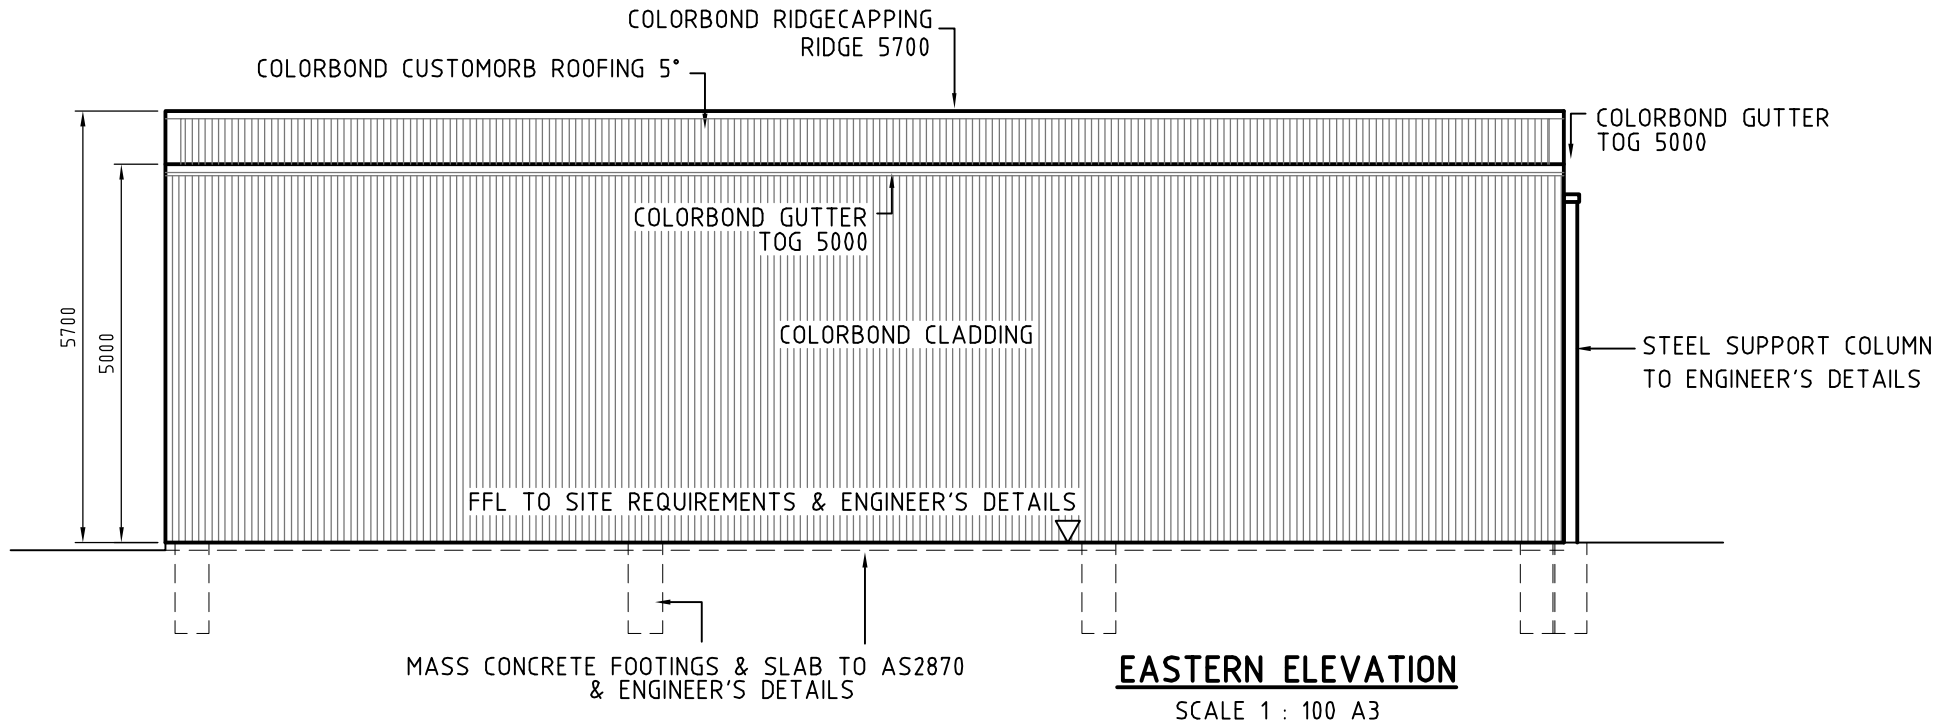

**EASTERN ELEVATION**  
SCALE 1 : 100 A3



FOR STRUCTURAL DESIGN REFER TO PLANS BY GREG DALLAS STRUCTURAL ENGINEER REFERENCE 22.101.01 & 22.101.02 REVISION D

**NOTES:**

- THESE PLANS DO NOT DEFINE BOUNDARIES.
- ALL DIMENSION SHOWN IN MILLIMETRES UNLESS NOTED OTHERWISE.
- DO NOT SCALE FROM DRAWING. IF IN DOUBT ASK.
- ALL DIMENSION AND LEVELS TO BE CONFIRMED PRIOR TO CONSTRUCTION
- SERVICES SHOWN ON THIS PLAN HAVE BEEN DETERMINED BY EXISTING SURFACE INSPECTION ONLY. SERVICES OTHER THAN THOSE SHOWN MAY EXIST WITHIN THE SITE. SERVICE AUTHORITIES MUST BE CONTACTED PRIOR TO THE COMMENCEMENT OF ANY SITE WORKS TO DETERMINE THE EXACT LOCATION OF SUCH SERVICES.
- CONCRETE SLAB & FOOTINGS TO BE DESIGNED IN ACCORDANCE WITH AUSTRALIA STANDARD 2870 & STRUCTURAL ENGINEERS REQUIREMENTS.
- ALL PLUMBING AND DRAINAGE WORK IS TO COMPLY WITH THE REQUIREMENTS OF AUSTRALIAN STANDARD 3500-NATIONAL PLUMBING AND DRAINAGE CODE AND THE NEW SOUTH WALES CODE OF PRACTICE PLUMBING AND DRAINAGE.
- ALL STRUCTURAL ELEMENTS TO BE DESIGNED BY A PRACTISING STRUCTURAL ENGINEER

**BUILDING COLOUR SCHEME**

- ROOF SHEETING - T.B.A.
- WALL SHEETING - T.B.A.
- ROLLER DOORS - T.B.A.
- PA DOORS & WINDOWS - T.B.A.
- RIDGECAPPING & FLASHING - T.B.A.

**ANTHONY DAINTITH**  
TOWN PLANNING

BATHURST 195 RUSSELL STREET BATHURST NSW 2795  
ORANGE 4 ISAAC DRIVE ORANGE NSW 2800  
PHONE 02 63624523 MOBILE 0408 249700 EMAIL anthony@adtp.com.au

**IMPORTANT NOTES**



- THIS PLAN HAS BEEN PREPARED FOR DEVELOPMENT APPLICATION PURPOSES ONLY
- ALL DIMENSIONS AND AREAS SHOWN ARE SUBJECT TO SURVEY
- DO NOT RELY ON THIS PLAN FOR THE LOCATION & TYPE OF EASEMENTS THAT MAY AFFECT THE LAND. THESE SHOULD BE ASCERTAINED BY SURVEY SEARCH AND/OR FIELD SURVEY.
- FUTURE EASEMENTS MAY BE REQUIRED FOR SERVING OR OTHER REASONS, & AS SHOWN ARE SUBJECT TO FINAL SURVEY AND/OR ENGINEERING DESIGN.

SCALE  
0 1000 2000 3000 4000mm  
PLAN  
1 : 100 A3

PROPOSED SHED LOT 12 DP1191336  
221 STUBBO ROAD - STUBBO  
FIGURE 5 - PROPOSED SHED ELEVATIONS NORTH & EAST

DATE: 14.03.2022 REFERENCE: 2022-145DA SHEET: 5 OF 6



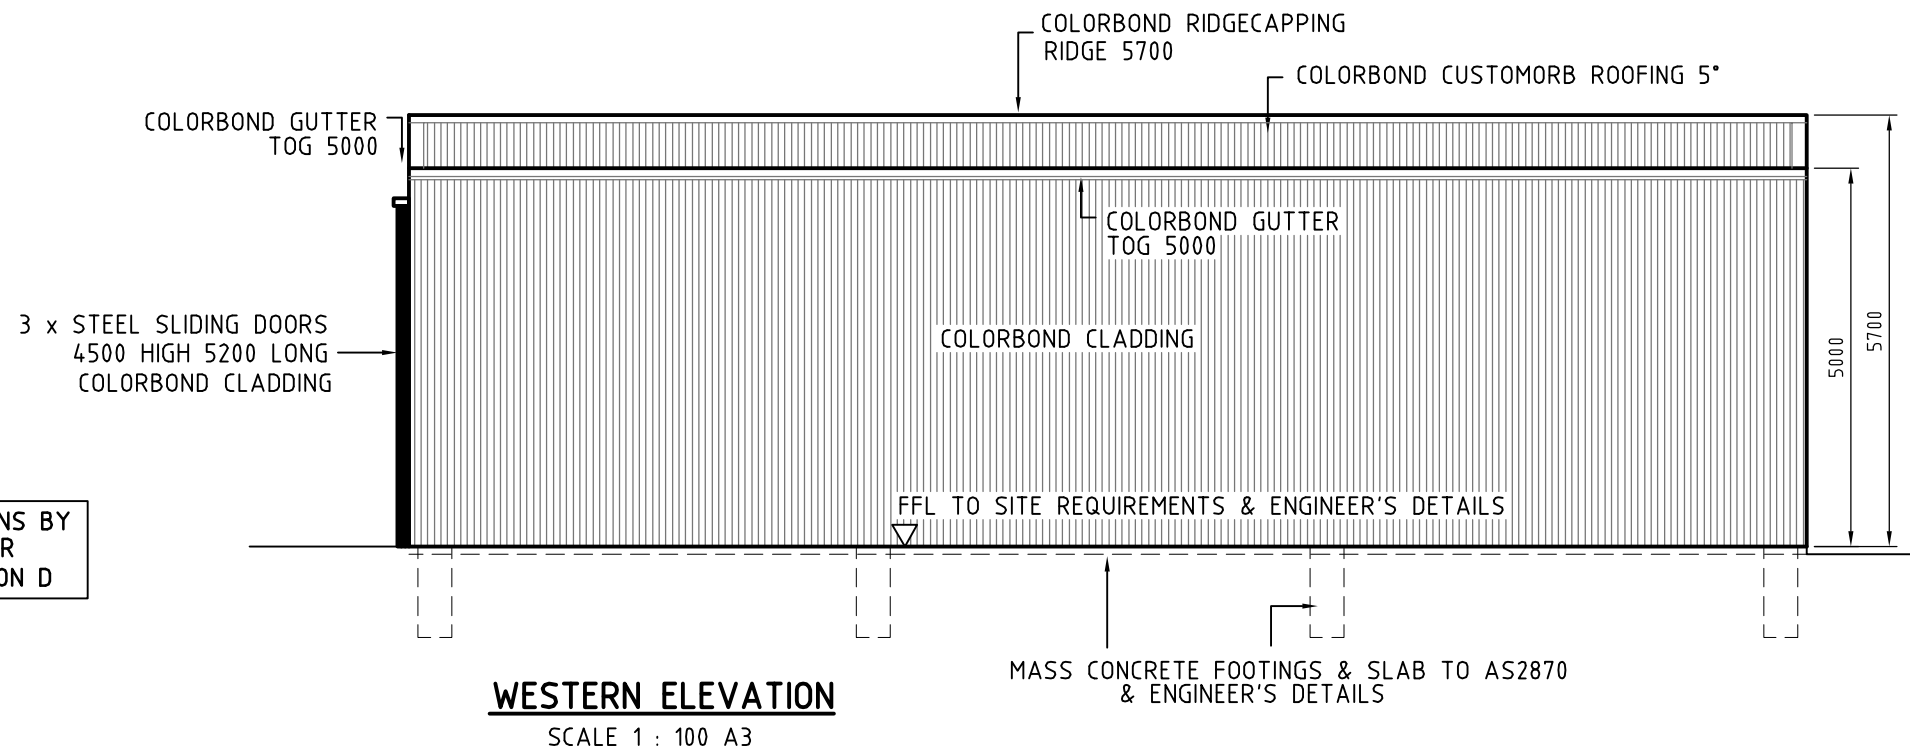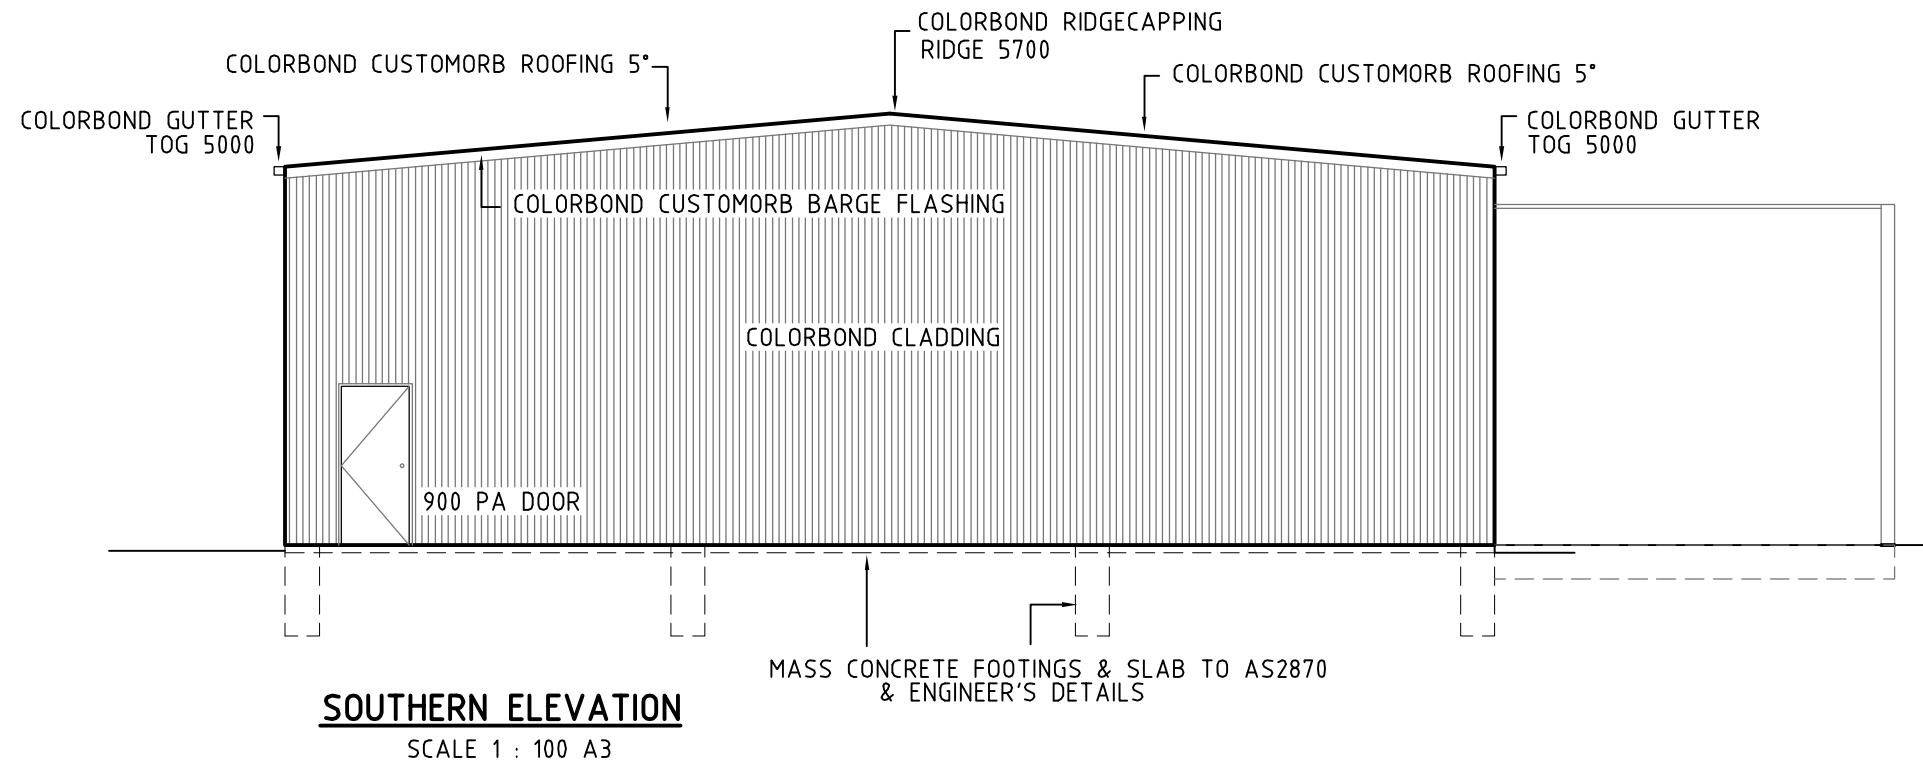

FOR STRUCTURAL DESIGN REFER TO PLANS BY GREG DALLAS STRUCTURAL ENGINEER REFERENCE 22.101.01 & 22.101.02 REVISION D

**NOTES:**

- THESE PLANS DO NOT DEFINE BOUNDARIES.
- ALL DIMENSION SHOWN IN MILLIMETRES UNLESS NOTED OTHERWISE.
- DO NOT SCALE FROM DRAWING. IF IN DOUBT ASK.
- ALL DIMENSION AND LEVELS TO BE CONFIRMED PRIOR TO CONSTRUCTION
- SERVICES SHOWN ON THIS PLAN HAVE BEEN DETERMINED BY EXISTING SURFACE INSPECTION ONLY. SERVICES OTHER THAN THOSE SHOWN MAY EXIST WITHIN THE SITE. SERVICE AUTHORITIES MUST BE CONTACTED PRIOR TO THE COMMENCEMENT OF ANY SITE WORKS TO DETERMINE THE EXACT LOCATION OF SUCH SERVICES.
- CONCRETE SLAB & FOOTINGS TO BE DESIGNED IN ACCORDANCE WITH AUSTRALIA STANDARD 2870 & STRUCTURAL ENGINEERS REQUIREMENTS.
- ALL PLUMBING AND DRAINAGE WORK IS TO COMPLY WITH THE REQUIREMENTS OF AUSTRALIAN STANDARD 3500-NATIONAL PLUMBING AND DRAINAGE CODE AND THE NEW SOUTH WALES CODE OF PRACTICE PLUMBING AND DRAINAGE.
- ALL STRUCTURAL ELEMENTS TO BE DESIGNED BY A PRACTISING STRUCTURAL ENGINEER

**BUILDING COLOUR SCHEME**

- ROOF SHEETING - T.B.A.
- WALL SHEETING - T.B.A.
- ROLLER DOORS - T.B.A.
- PA DOORS & WINDOWS - T.B.A.
- RIDGECAPPING & FLASHING - T.B.A.

**ANTHONY DAINTITH**  
TOWN PLANNING

BATHURST 195 RUSSELL STREET BATHURST NSW 2795 | ORANGE 4 ISAAC DRIVE ORANGE NSW 2800 | PHONE 02 63624523 MOBILE 0408 249700 EMAIL anthony@adtp.com.au

**IMPORTANT NOTES**

- THIS PLAN HAS BEEN PREPARED FOR DEVELOPMENT APPLICATION PURPOSES ONLY
- ALL OPENINGS AND AREAS SHOWN ARE SUBJECT TO SURVEY
- DO NOT RELY ON THIS PLAN FOR THE LOCATION & TYPE OF EASEMENTS THAT MAY AFFECT THE LAND. THESE SHOULD BE ASCERTAINED BY SURVEY SEARCH AND/OR FIELD SURVEY.
- FUTURE EASEMENTS MAY BE REQUIRED FOR SERVING OR OTHER REASONS, & AS SUCH ARE SUBJECT TO FINAL SURVEY AND/OR ENGINEERING DESIGN.

**SCALE**

PLAN  
1 : 100 A3

**PROPOSED SHED LOT 12 DP1191336**  
221 STUBBO ROAD - STUBBO

**FIGURE 6 - PROPOSED SHED ELEVATIONS SOUTH & WEST**

DATE: 14.03.2022 | REFERENCE: 2022-145DA | SHEET: 6 OF 6