
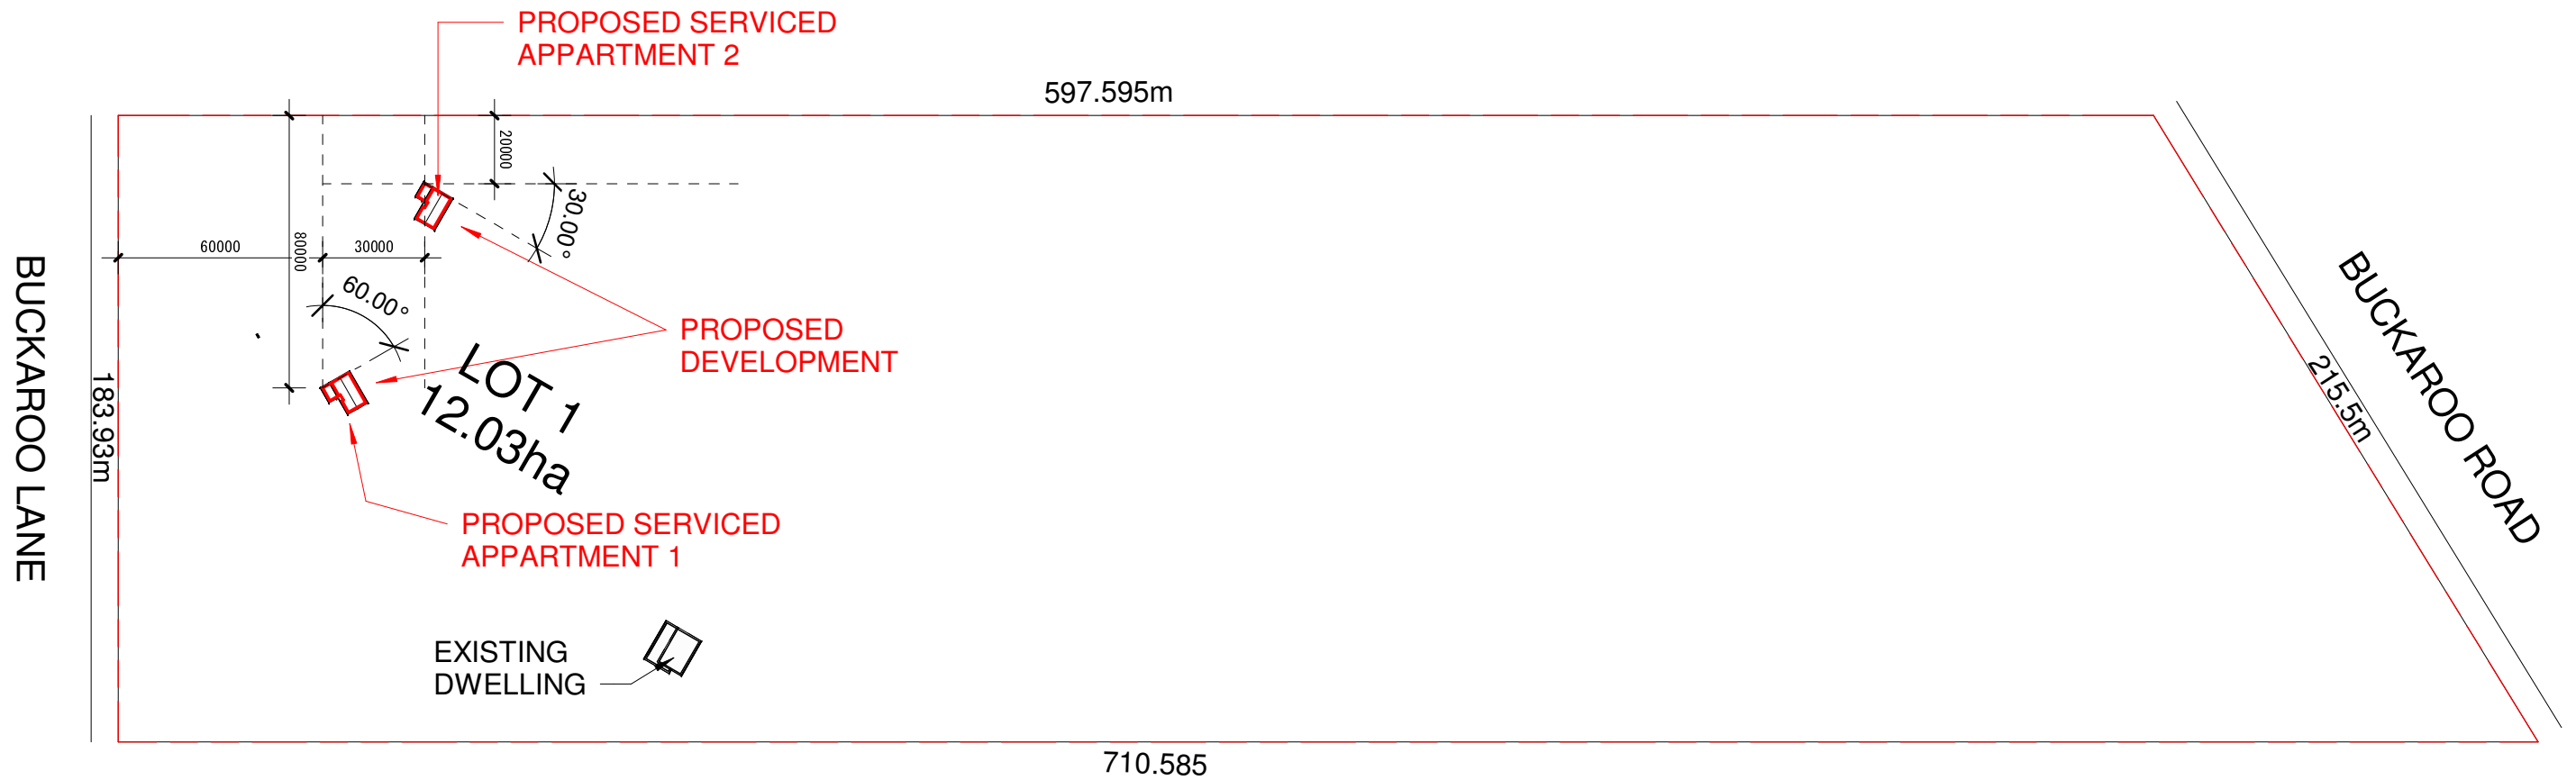


AREA SCHEDULE	
Name	Area
001. LIVING	57.03 m ²
001. DECK	12.96 m ²
002 LIVING	57.03 m ²
002 DECK	12.96 m ²
139.98 m ²	

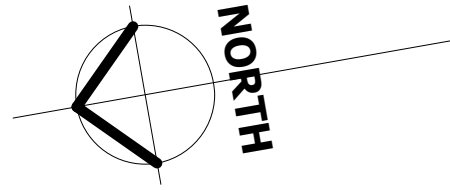

- NOTES:
- SITE ACCESS TO COMPLY WITH SECTION 4.1.3(2) OF *PLANNING FOR BUSHFIRE PROTECTION 2006*.
 - SITE LANDSCAPING TO COMPLY WITH PRINCIPLES OF APPENDIX 5 OF *PLANNING FOR BUSHFIRE PROTECTION 2006*.

SIGN HERE:

©2013 Mincove Pty Ltd (ACN 101 589 057). Copyright in this design subsists under the Copyright Act 1968 (Cth). It is owned by Mincove Pty Ltd unless otherwise stated. All rights reserved.




Mincove Pty Ltd
 Lic No. 140085C
 P.O. Box 30
 Shellharbour City Centre
 NSW 2529
 Telephone: (02) 42560222

No.	Description	Date
P1	Revision 2	17/12/21
DA	DEVELOPMENT APPLICATION	21/2/22

JOHN & TRACY HOWLE
 LOT 1 DP 1249240, 131 BUCKAROO ROAD,
 BUCKAROO 2850

LOCATION PLAN		SH2
Project Number	TH0001	
Date	21/02/22	
Drawn by	JH	
Checked by	Checker	Scale 1 : 2000

DA

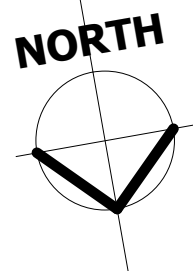

BUCKAROO ROAD

LOT 1
12.03ha

2000L ABOVE GROUND METAL WATER TANK. 20,000 LTRS WILL BE STORED PERMANENTLY FOR FIRE FIGHTING PURPOSES. REMAINDER FOR GENERAL USAGE.

LINE OF 10m 'INNER PROTECTION AREA' AS OUTLINED IN DEVELOPMENT CONSENT.

EXISTING DEVELOPMENT

BUCKAROO LANE

597.595m

ABOVE GROUND METAL WATER TANK.

PROPOSED SERVICED APPARTMENT 2

LINE OF 10m 'INNER PROTECTION AREA'.

150868

PROPOSED SERVICED APPARTMENT 1

LINE OF 10m 'INNER PROTECTION AREA'.

99653

ABOVE GROUND METAL WATER TANK.

75610

60000

Site Plan
SCALE 1 : 500

SIGN HERE:

©2013 Mincove Pty Ltd (ACN 101 589 057). Copyright in this design subsists under the Copyright Act 1968 (Cth). It is owned by Mincove Pty Ltd unless otherwise stated. All rights reserved.



Mincove Pty Ltd
Lic No. 140085C
P.O. Box 30
Shellharbour City Centre
NSW 2529
Telephone: (02) 42560222

No.	Description	Date
P1	Revision 2	17/12/21
DA	DEVELOPMENT APPLICATION	21/2/22

JOHN & TRACY HOWLE
LOT 1 DP 1249240, 131 BUCKAROO ROAD,
BUCKAROO 2850

SITE PLAN

Project Number	TH0001
Date	21/02/22
Drawn by	JH
Checked by	Checker

SH3


Scale 1 : 500

AREA SCHEDULE	
Name	Area
001. LIVING	57.03 m ²
001. DECK	12.96 m ²
002 LIVING	57.03 m ²
002 DECK	12.96 m ²
139.98 m ²	

DOOR SCHEDULE			
Mark	Width	Height	Description
001	2684	2143	3-STACKER DOOR 21.26
002	864	2032	
003	720	2040	2 x 720 BI-FOLD
004	1000	2150	1000 BARN DOOR
005	1200	2100	2100H SQ SET OPENING
006	770	2040	770
007	1200	2100	2100H SQ SET OPENING
008	720	2040	2 x 720 BI-FOLD
009	915	2032	
Grand total: 9			

WINDOW SCHEDULE			
Mark	Height	Width	Model
001	1800	1570	ASW1815T
002	944	1810	ASW0918
003	600	610	ASW0606
004	1540	2410	AFW1524
005	1800	610	AAW1806T
006	1540	2410	AFW1524
007	600	610	ASW0606
008	944	1810	ASW0918
009	1800	1570	ASW1815T
Grand total: 9			

- NOTES:**
- FINISHED FLOOR LEVEL TO BE 700mm ABOVE NATURAL GROUND LEVEL.

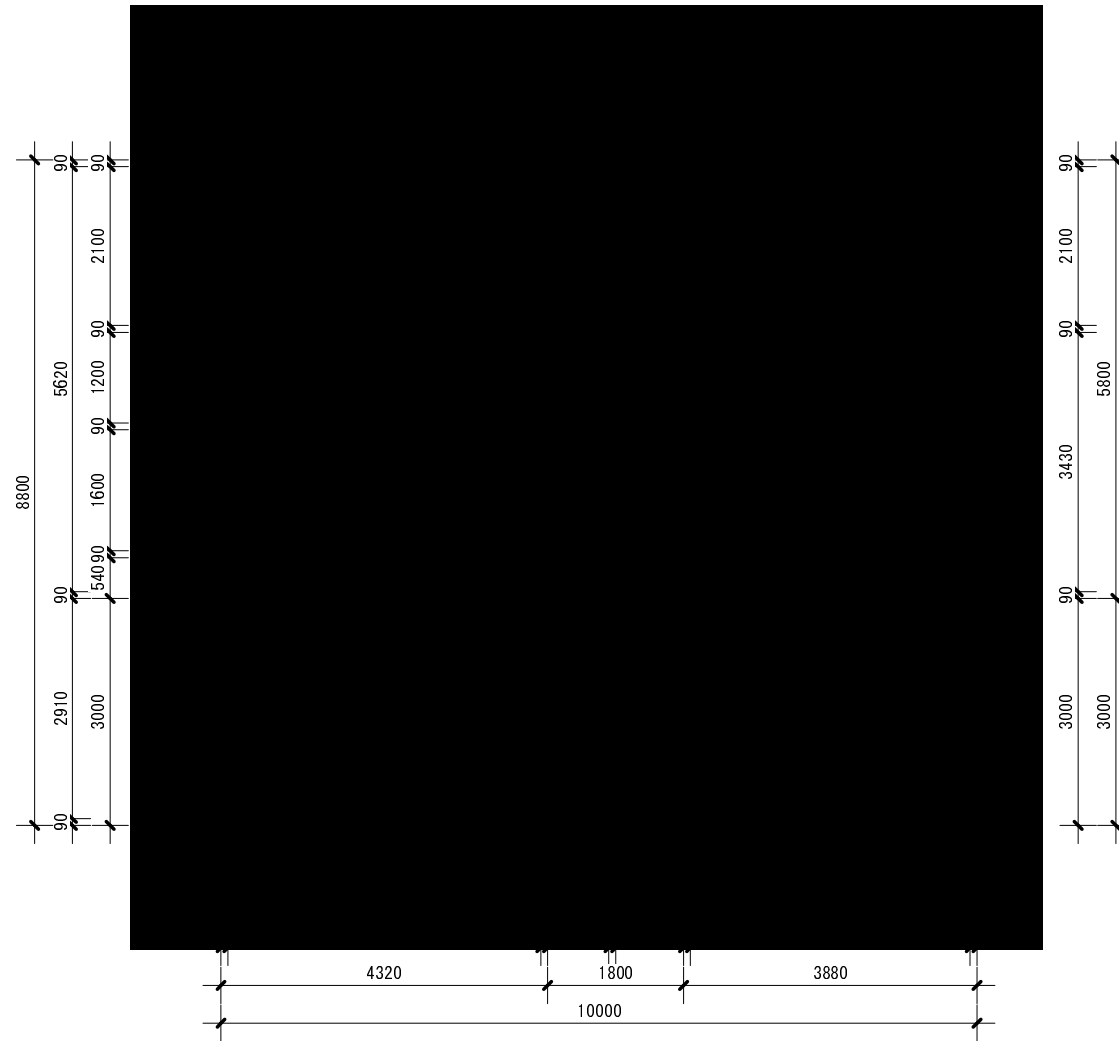

Ground Level S.A 1&2
SCALE 1 : 100



HOMESFORLIFE

Mincove Pty Ltd
Lic No. 140085C
P.O. Box 30
Shellharbour City Centre
NSW 2529

Telephone: (02) 4256 0222

No.	Description	Date
P1	Revision 2	17/12/21
DA	DEVELOPMENT APPLICATION	21/2/22

©2013 Mincove Pty Ltd (ACN 101 589 057). Copyright in this design subsists under the Copyright Act 1968 (Cth). It is owned by Mincove Pty Ltd unless otherwise stated. All rights reserved.


JOHN & TRACY HOWLE

LOT 1 DP 1249240, 131 BUCKAROO ROAD,
BUCKAROO 2850


GROUND LEVEL

Project Number	TH0001	SH4
Date	21/02/22	
Drawn by	JH	
Checked by	Checker	
Scale		1 : 100

SIGN HERE:

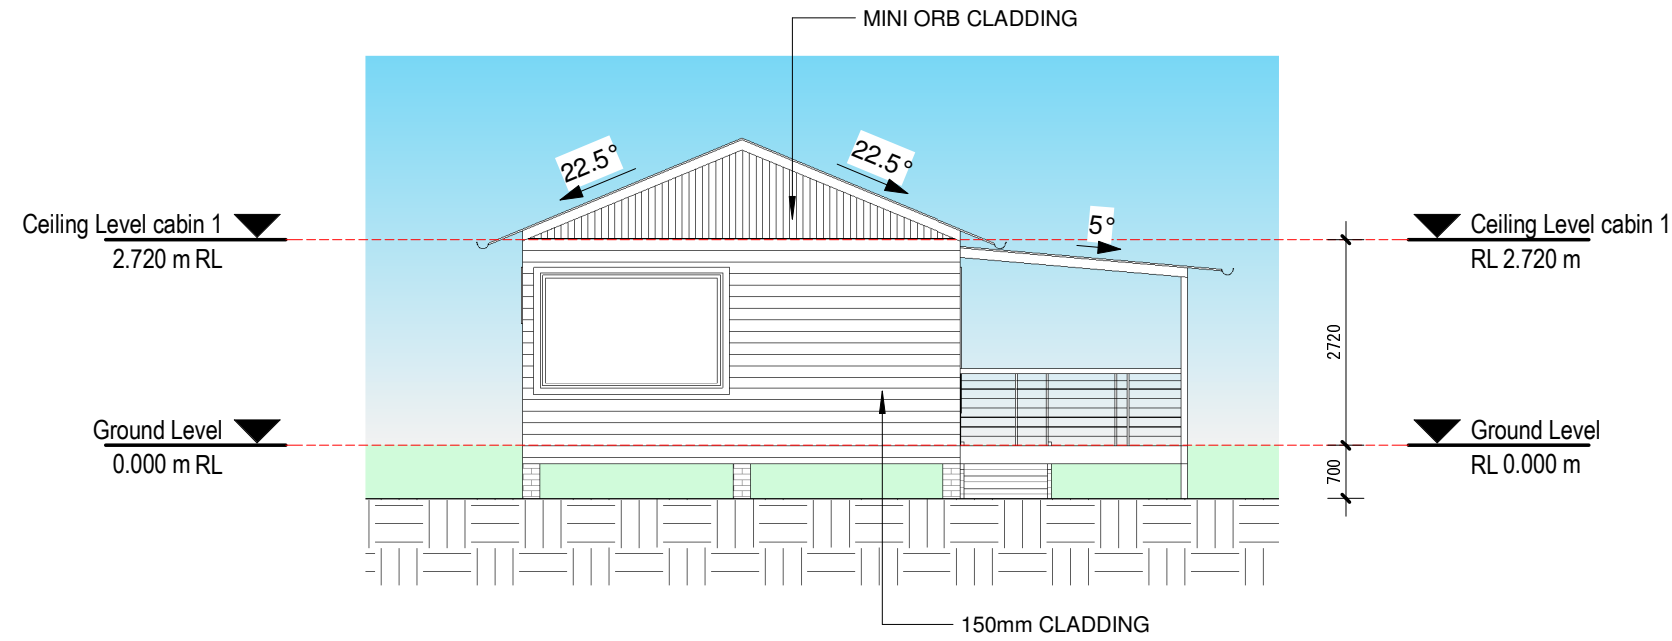

East 001
SCALE 1 : 100

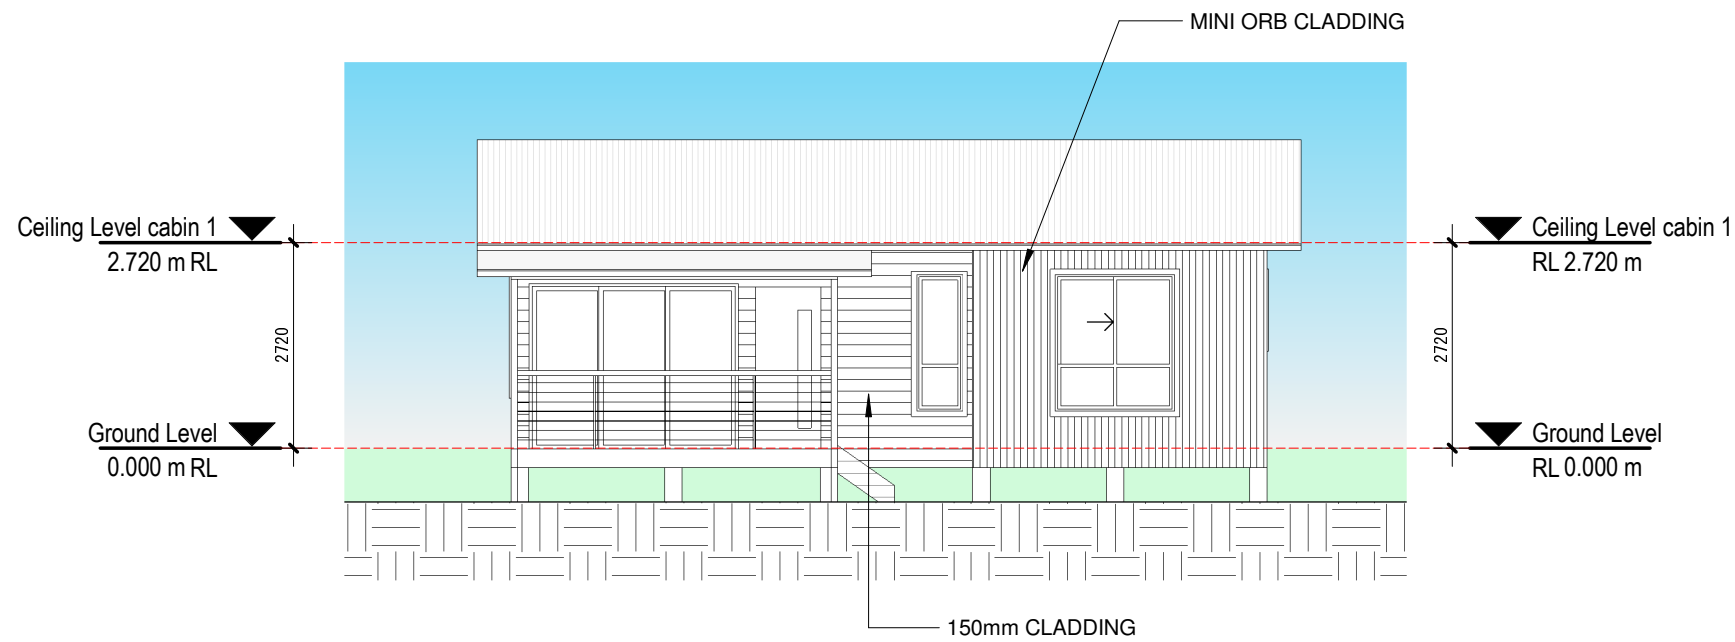

North 001
SCALE 1 : 100



HOMESFORLIFE

Mincove Pty Ltd
Lic No. 140085C
P.O. Box 30
Shellharbour City Centre
NSW 2529

Telephone: (02) 4256 0222

No.	Description	Date
P1	Revision 2	17/12/21
DA	DEVELOPMENT APPLICATION	21/2/22

©2013 Mincove Pty Ltd (ACN 101 589 057). Copyright in this design subsists under the Copyright Act 1968 (Cth). It is owned by Mincove Pty Ltd unless otherwise stated. All rights reserved.

JOHN & TRACY HOWLE
LOT 1 DP 1249240, 131 BUCKAROO ROAD,
BUCKAROO 2850

ELEVATIONS

Project Number	TH0001	SH5
Date	21/02/22	
Drawn by	JH	
Checked by	Checker	
Scale		1 : 100


SIGN HERE:




HOMESFORLIFE

Mincove Pty Ltd
 Lic No. 140085C
 P.O. Box 30
 Shellharbour City Centre
 NSW 2529

Telephone: (02) 4256 0222

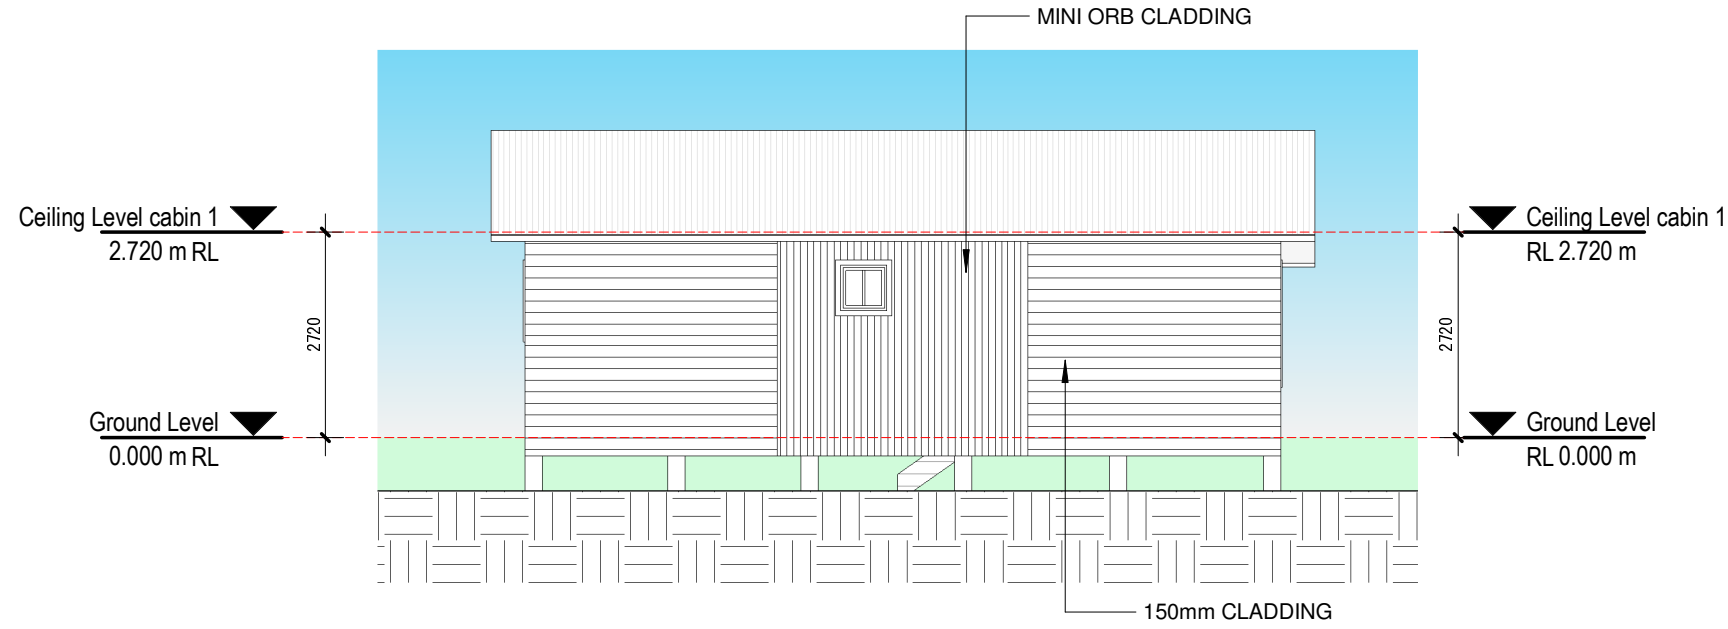

South 001
 SCALE 1 : 100

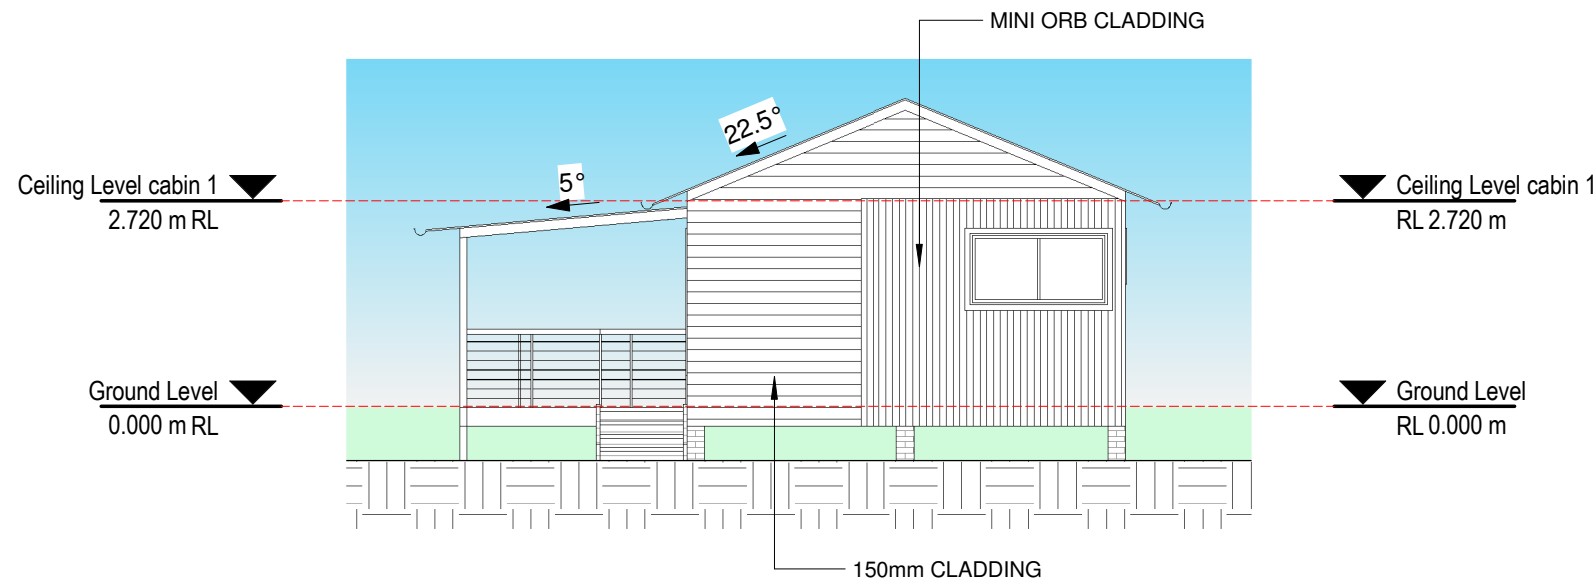

West 001
 SCALE 1 : 100

No.	Description	Date
P1	Revision 2	17/12/21
DA	DEVELOPMENT APPLICATION	21/2/22

©2013 Mincove Pty Ltd (ACN 101 589 057). Copyright in this design subsists under the Copyright Act 1968 (Cth). It is owned by Mincove Pty Ltd unless otherwise stated. All rights reserved.



JOHN & TRACY HOWLE
 LOT 1 DP 1249240, 131 BUCKAROO ROAD,
 BUCKAROO 2850

ELEVATIONS

Project Number	TH0001	SH6
Date	21/02/22	
Drawn by	JH	
Checked by	Checker	
Scale		1 : 100

SIGN HERE:

DA

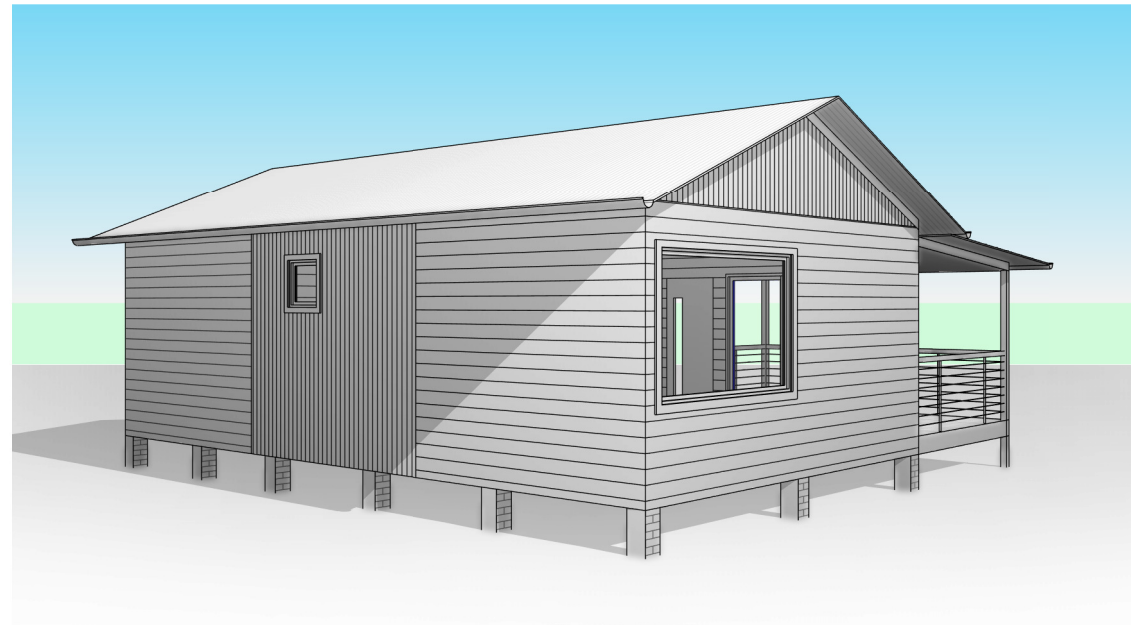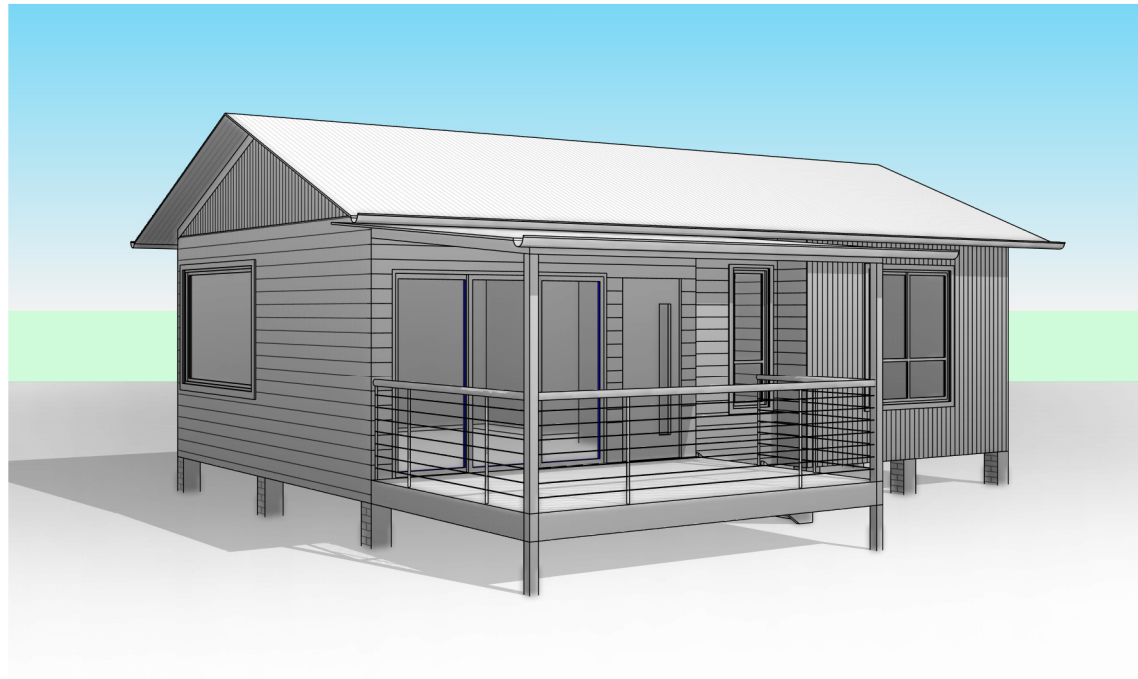

HOMESFORLIFE

Mincove Pty Ltd
 Lic No. 140085C
 P.O. Box 30
 Shellharbour City Centre
 NSW 2529

Telephone: (02) 4256 0222

No.	Description	Date
P1	Revision 2	17/12/21
DA	DEVELOPMENT APPLICATION	21/2/22

©2013 Mincove Pty Ltd (ACN 101 589 057). Copyright in this design subsists under the Copyright Act 1968 (Cth). It is owned by Mincove Pty Ltd unless otherwise stated. All rights reserved.

JOHN & TRACY HOWLE
 LOT 1 DP 1249240, 131 BUCKAROO ROAD,
 BUCKAROO 2850

PERSPECTIVES

Project Number	TH0001	SH7
Date	21/02/22	
Drawn by	JW	
Checked by	Checker	
Scale		

SIGN HERE: