

LOT 210  
DP 775001

**Giselle Denley**  
Drafting Services  
giselle.denley@bigpond.com  
0417 688 326  
53 Hill Sixty Drive  
Mudgee NSW 2850

REV	DATE	BY	DESCRIPTION
E	MAR 2022	G.D.	LOTS 2, 4 & 6 REVISED
D	FEB 2021	G.D.	LOT 3 REVISED
C	NOV 2017	G.D.	ROAD & BOUNDARY ADJUSTMENTS
B	OCT 2017	G.D.	SHEDS 1-3 SIZE REVISED
A	NOV 2012	G.D.	ISSUED FOR APPROVAL



**SITE PLAN**  
SCALE 1:750



DTM PROPERTY ENTERPRISES

MUDGEE INDUSTRIAL PARK  
DEPOT ROAD MUDGEE

SCALE:	FILE:	DWG No.	REV.
1:750	3312-A01	3312-A02	E
DRAWN: G.D.	DATE: NOV 2012		
CKD: D.B.	DATE: NOV 2012		

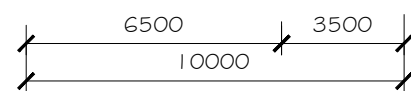 

**LOT 2 - FIRST FLOOR PLAN**  
SCALE 1:150

**LOT 2 GROUND FLOOR PLAN**

SCALE 1:150

**LEGEND**

- FHR 36m Fire Hose Reel
- FE Fire Extinguisher
- EXIT Illuminated Exit Sign and Emergency Lighting


G	MAR 2022	G.D.	SHED 3 INCREASE TO 28m, MIRRORED
F	MAR 2021	G.D.	LOCKER ROOMS ADDED
E	FEB 2021	G.D.	DOORS AND LAYOUT REVISED
D	JULY 2020	G.D.	ALL ELEVATIONS ADDED
C	SEPT 2019	G.D.	OFFICE REVISED, 4m AWNING ADDED
B	NOV 2017	G.D.	BUILDING SIZE REVISED
A	NOV 2012	G.D.	ISSUED FOR APPROVAL
REV	DATE	BY	DESCRIPTION




**Giselle Denley**  
Drafting Services

giselle.denley@bigpond.com  
0417 688 326  
53 Hill Sixty Drive  
Mudgee NSW 2850


CLIENT: DTM PROPERTY ENTERPRISES			
TITLE: MUDGEE INDUSTRIAL PARK DEPOT ROAD MUDGEE			
SCALE: 1:150	FILE: 3312-A01	DWG No.	REV.
DRAWN: G.D.	DATE: NOV 2012	3312-A04	G
CKD: D.B.	DATE: NOV 2012		

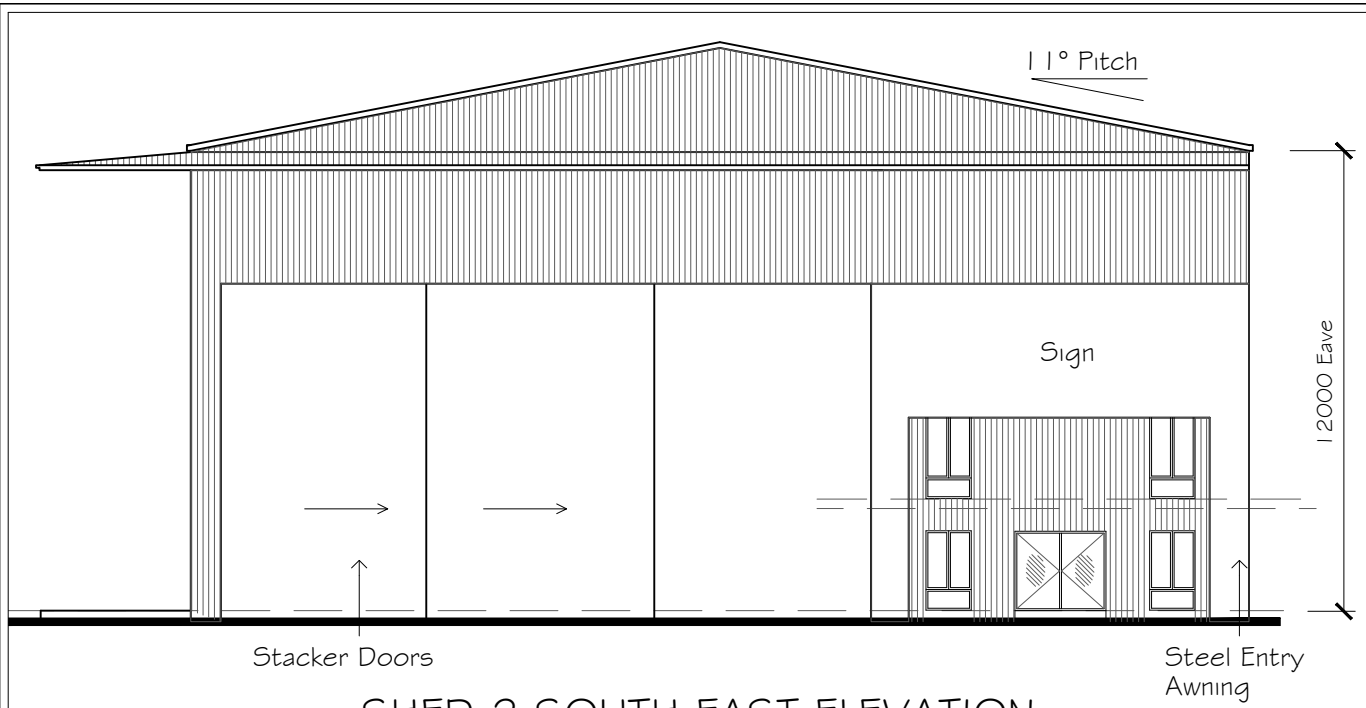


SHED 2 SOUTH EAST ELEVATION  
SCALE 1:200

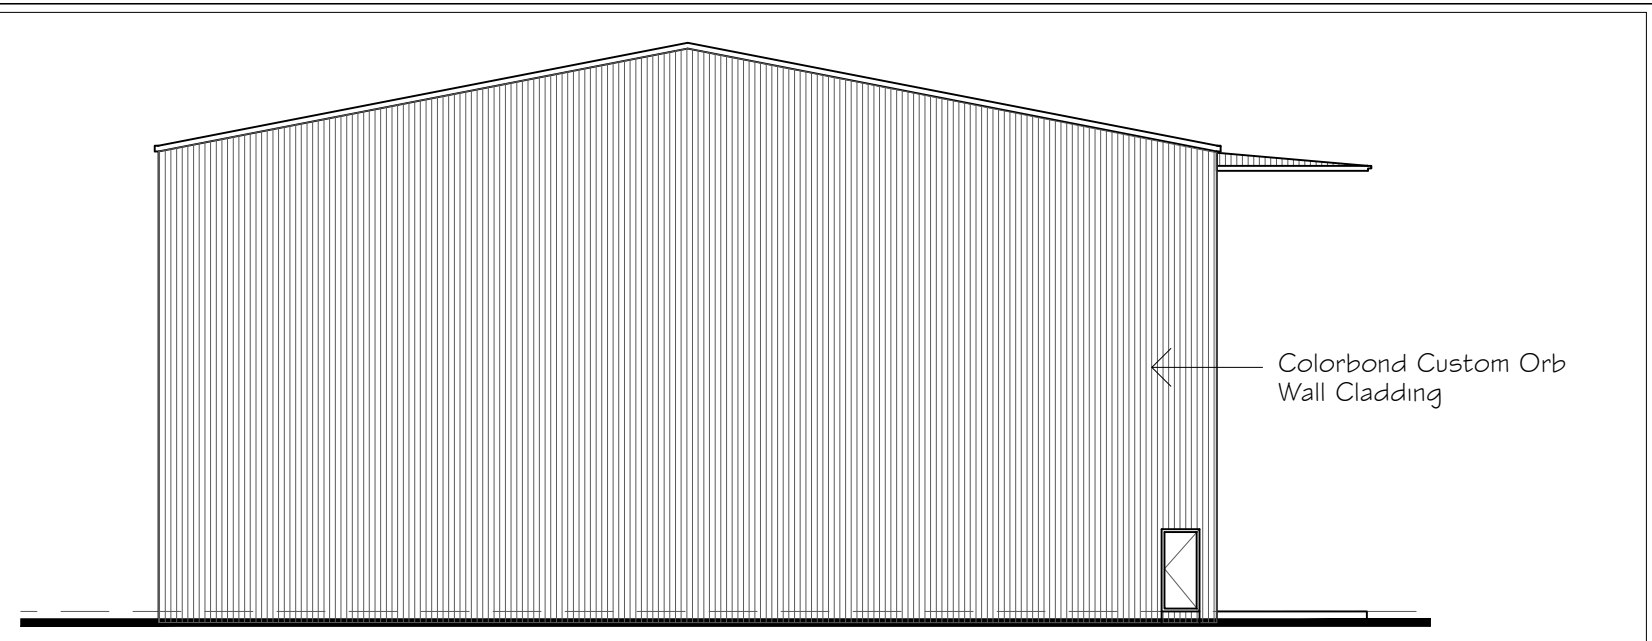

SHED 2 NORTH WEST ELEVATION  
SCALE 1:200

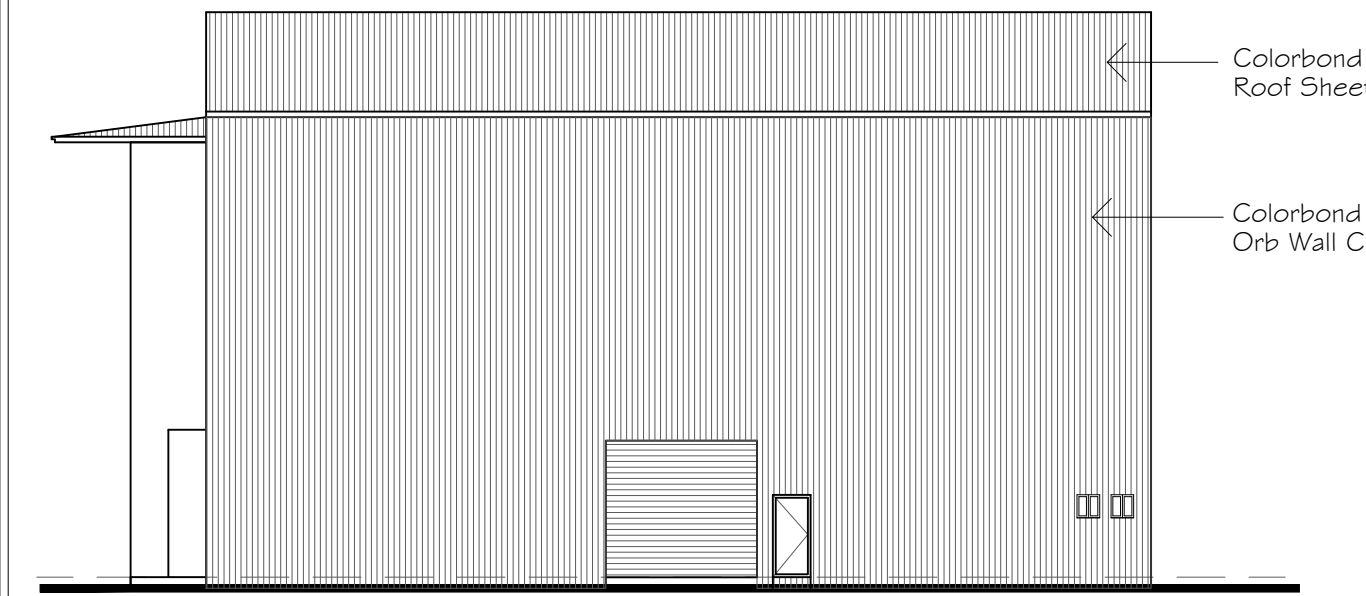

SHED 2 NORTH EAST ELEVATION  
SCALE 1:200

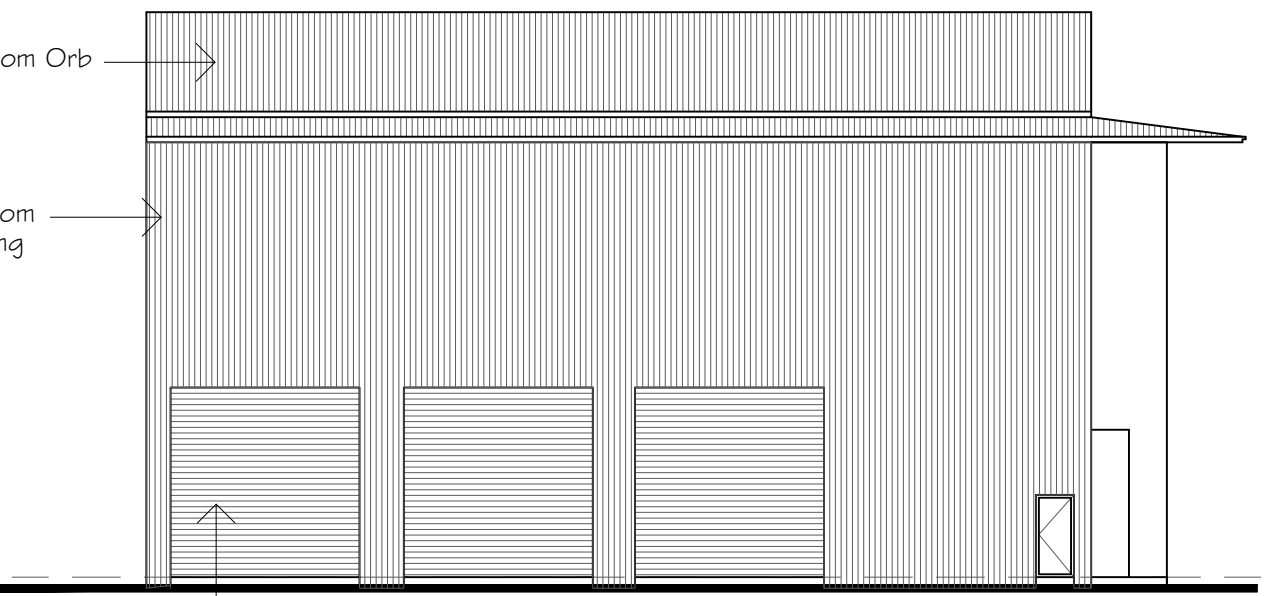

SHED 2 SOUTH WEST ELEVATION  
SCALE 1:200

A	MAR 2022	G.D.	ISSUED FOR APPROVAL
---	----------	------	---------------------


REV	DATE	BY	DESCRIPTION
-----	------	----	-------------

**Giselle Denley**  
Drafting Services  
giselle.denley@bigpond.com  
0417 688 326  
53 Hill Sixty Drive  
Mudgee NSW 2850

CLIENT: DTM PROPERTY ENTERPRISES

TITLE: MUDGEE INDUSTRIAL PARK  
DEPOT ROAD MUDGEE

SCALE: 1:150	FILE: 3312-A01	DWG No.	REV.
DRAWN: G.D.	DATE: MAR 2022	3312-A15	A
CKD: D.B.	DATE: MAR 2022		

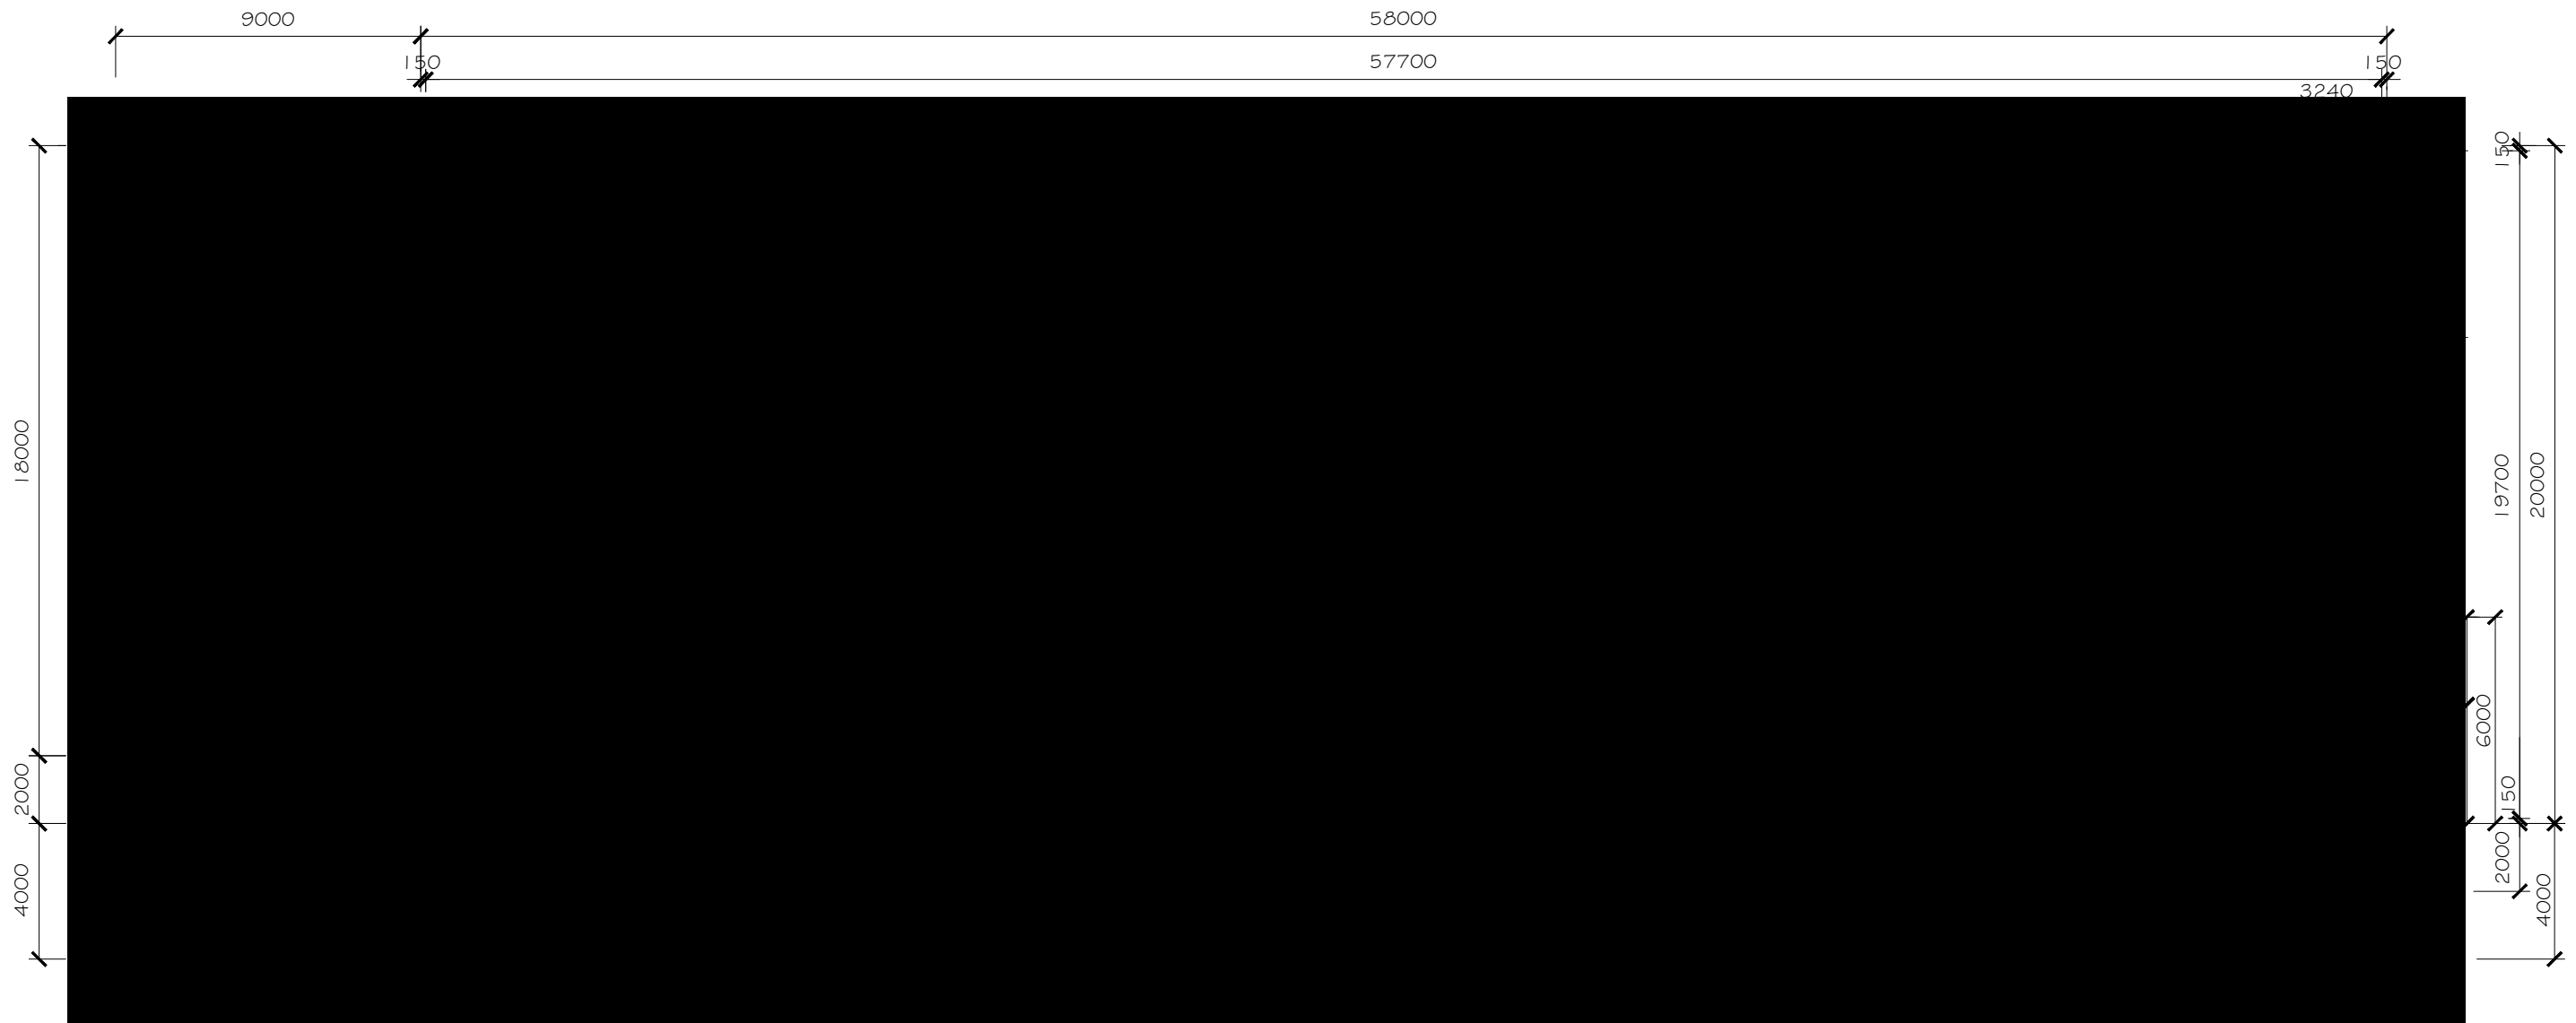


**LOT 4 GROUND FLOOR PLAN**  
SCALE 1:200

**NOTE**  
Slab and Framing Details to Engineers Plans and Specifications.

**LEGEND**

- FHR 3Gm Fire Hose Reel
- FE Fire Extinguisher
- EXIT Illuminated Exit Sign and Emergency Lighting

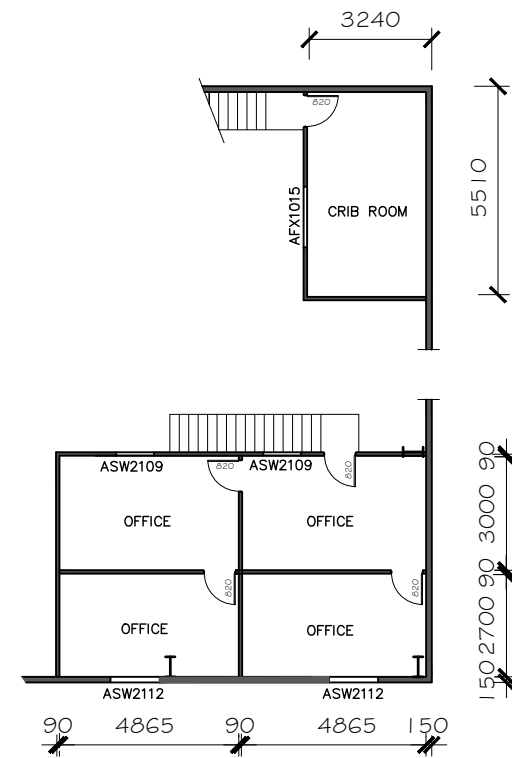


**FIRST FLOOR OFFICE PLAN**  
SCALE 1:200

REV	DATE	BY	DESCRIPTION
E	FEB 2022	G.D.	OFFICE , AMENITIES AND DOORS REVISED
D	MAR 2021	G.D.	OFFICE , AMENITIES AND DOORS REVISED
C	SEPT 2019	G.D.	OFFICE REVISED, 4m AWNING ADDED
B	NOV 2017	G.D.	BUILDING SIZE REVISED
A	NOV 2012	G.D.	ISSUED FOR APPROVAL


**Giselle Denley**  
Drafting Services  
giselle.denley@bigpond.com  
0417 688 326  
53 Hill Sixty Drive  
Mudgee NSW 2850

CLIENT: DTM PROPERTY ENTERPRISES			
TITLE: MUDGEES INDUSTRIAL PARK DEPOT ROAD MUDGEES			
SCALE: 1:150	FILE: 3312-A01	DWG No.	REV.
DRAWN: G.D.	DATE: NOV 2012	3312-A05	E
CKD: D.B.	DATE: NOV 2012		

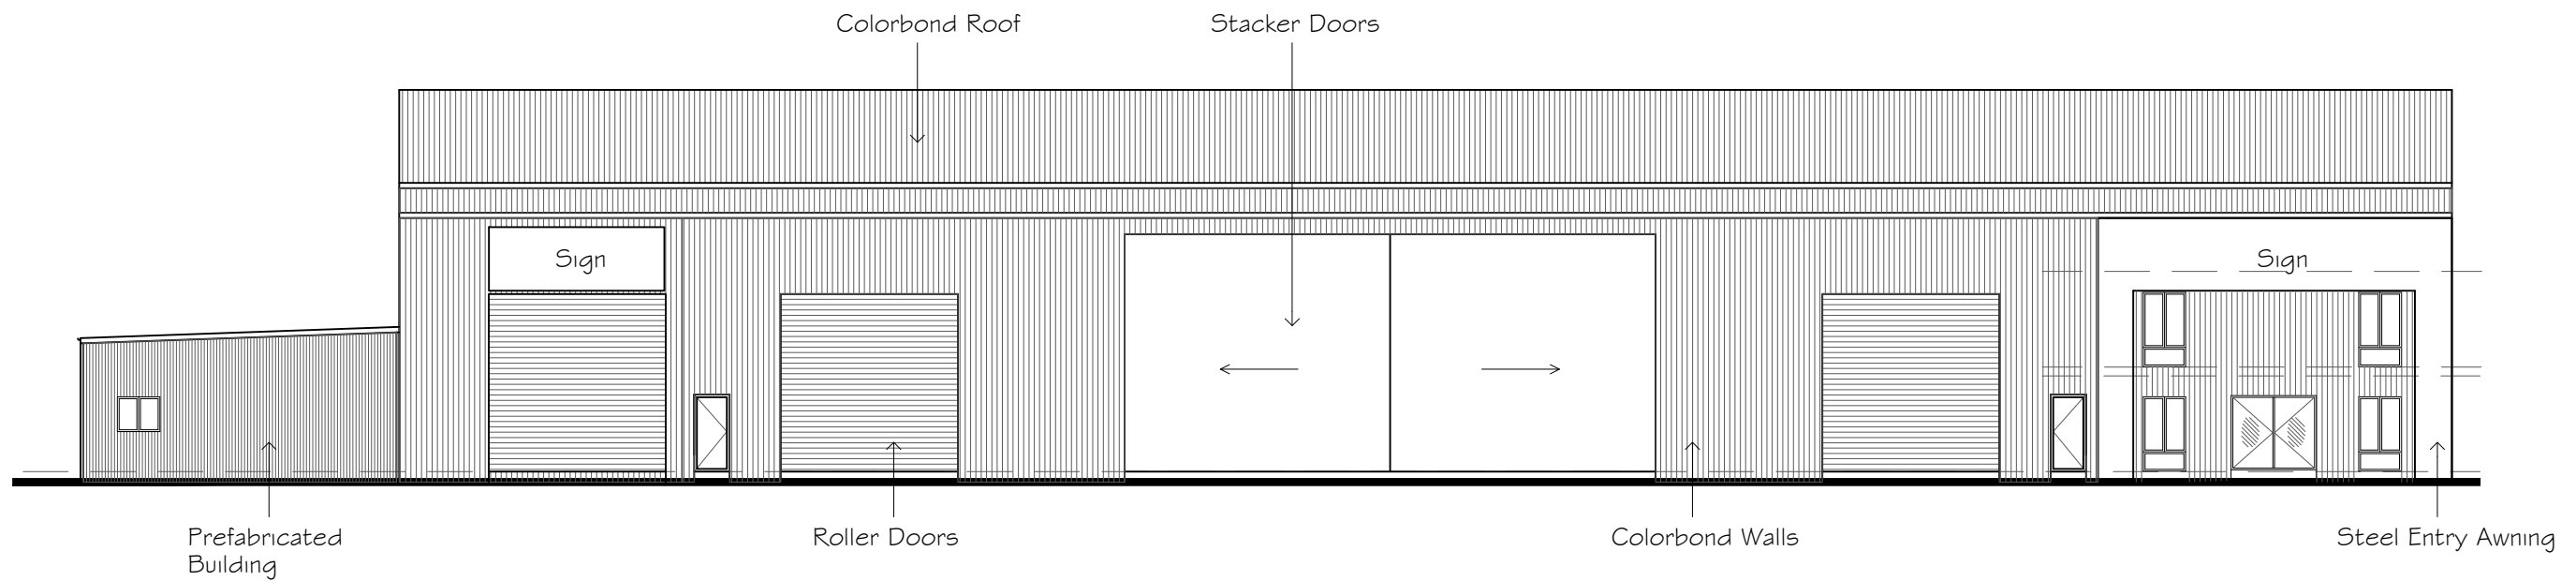


**SHED 4 SOUTH EAST ELEVATION**

SCALE 1:200

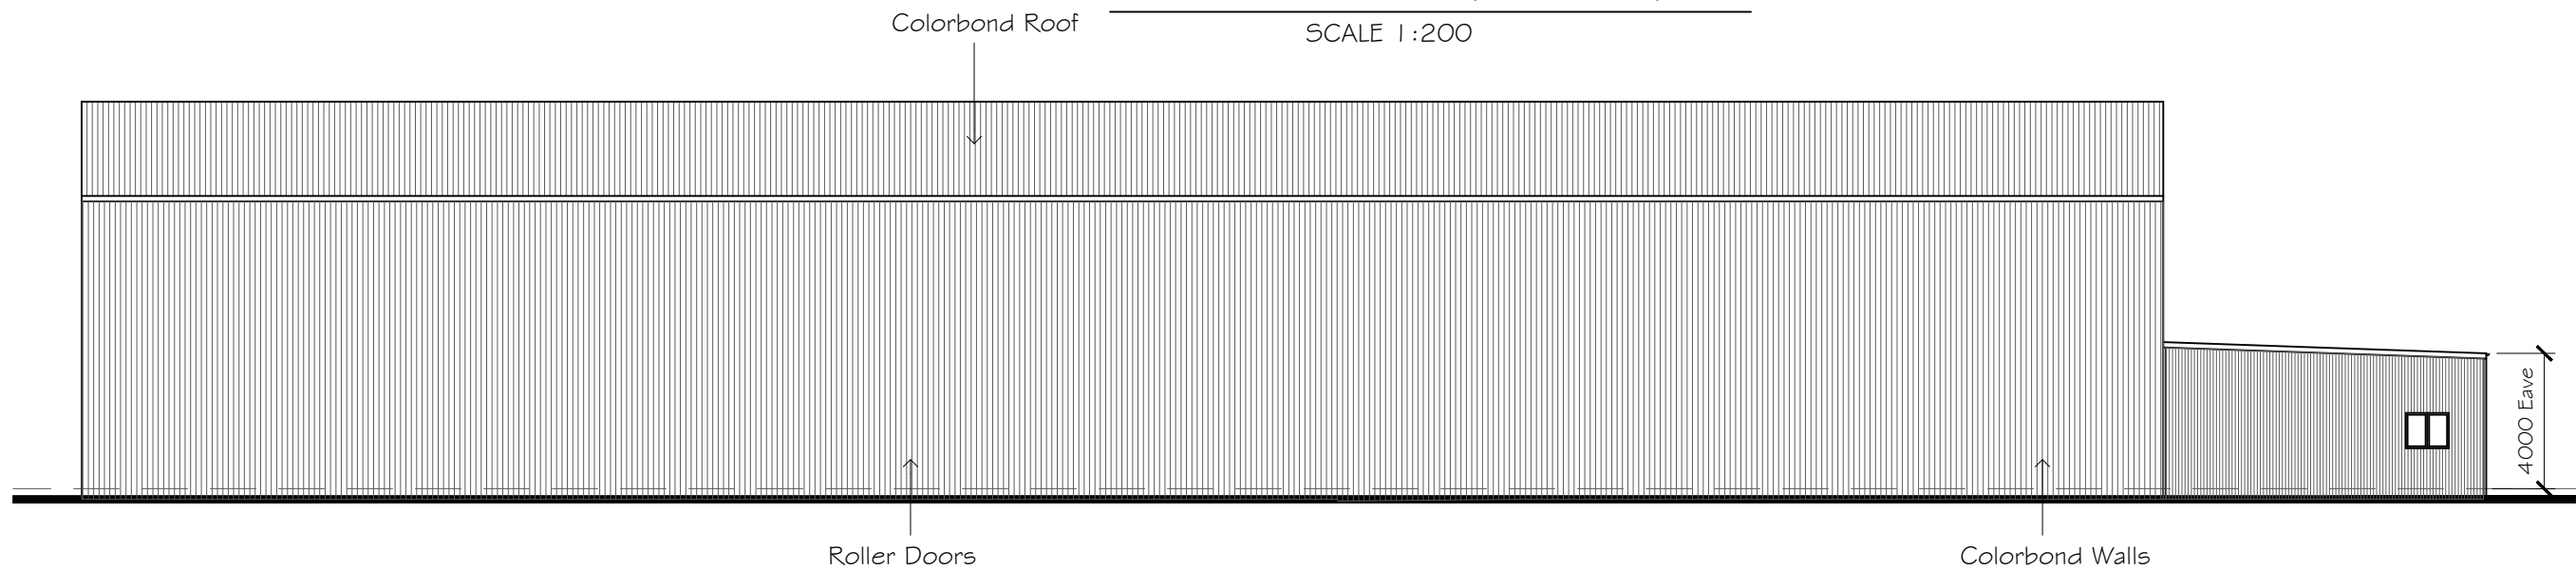


**SHED 4 NORTH WEST ELEVATION**

SCALE 1:200

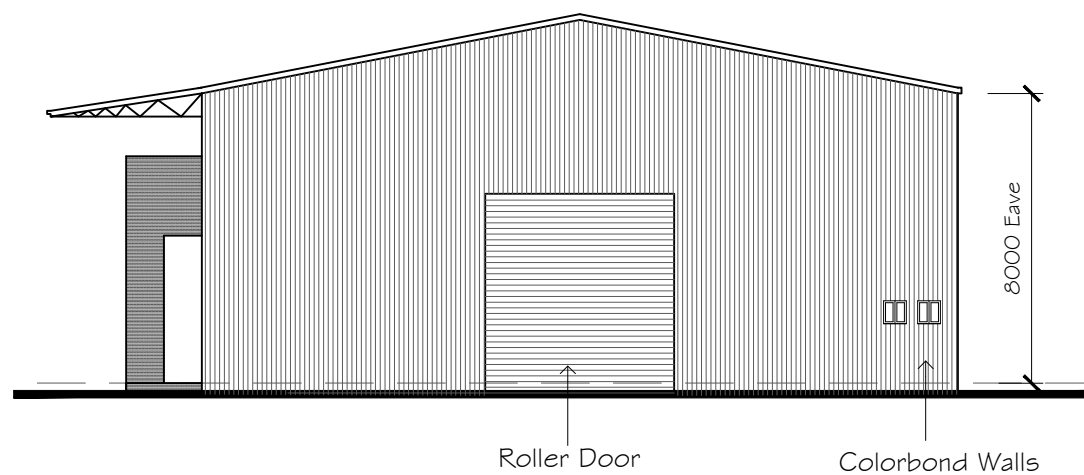

**SHED 4 NORTH EAST ELEVATION**

SCALE 1:200

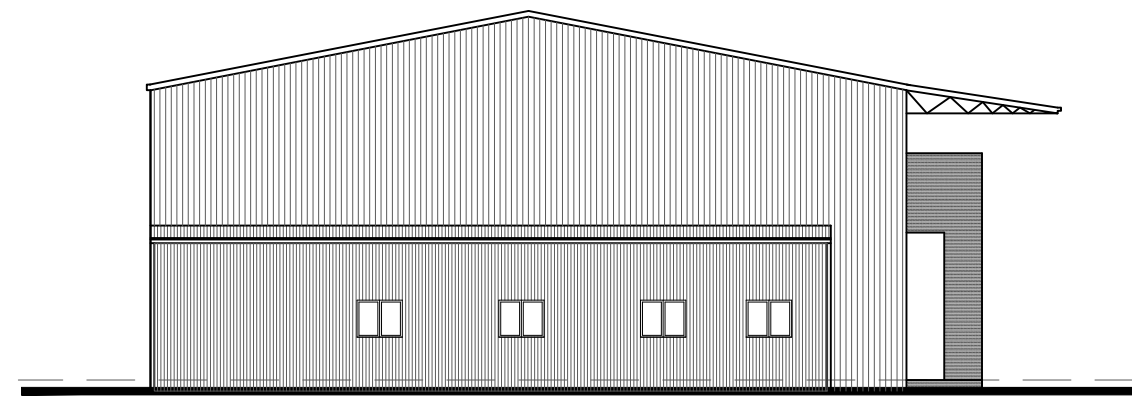

**SHED 4 SOUTH WEST ELEVATION**

SCALE 1:200

B	FEB 2022	G.D.	ELEVATIONS REVISED
A	MAY 2021	G.D.	ISSUED FOR APPROVAL

REV	DATE	BY	DESCRIPTION
-----	------	----	-------------


**Giselle Denley**  
Drafting Services

giselle.denley@bigpond.com  
0417 688 326  
53 Hill Sixty Drive  
Mudgee NSW 2850

CLIENT:  
DTM PROPERTY ENTERPRISES


TITLE:  
MUDGEE INDUSTRIAL PARK  
DEPOT ROAD MUDGEE

SCALE: 1:150	FILE: 3312-A01	DWG No.	REV.
DRAWN: G.D.	DATE: MAY 2021	3312-A14	B
CKD: D.B.	DATE: MAY 2021		

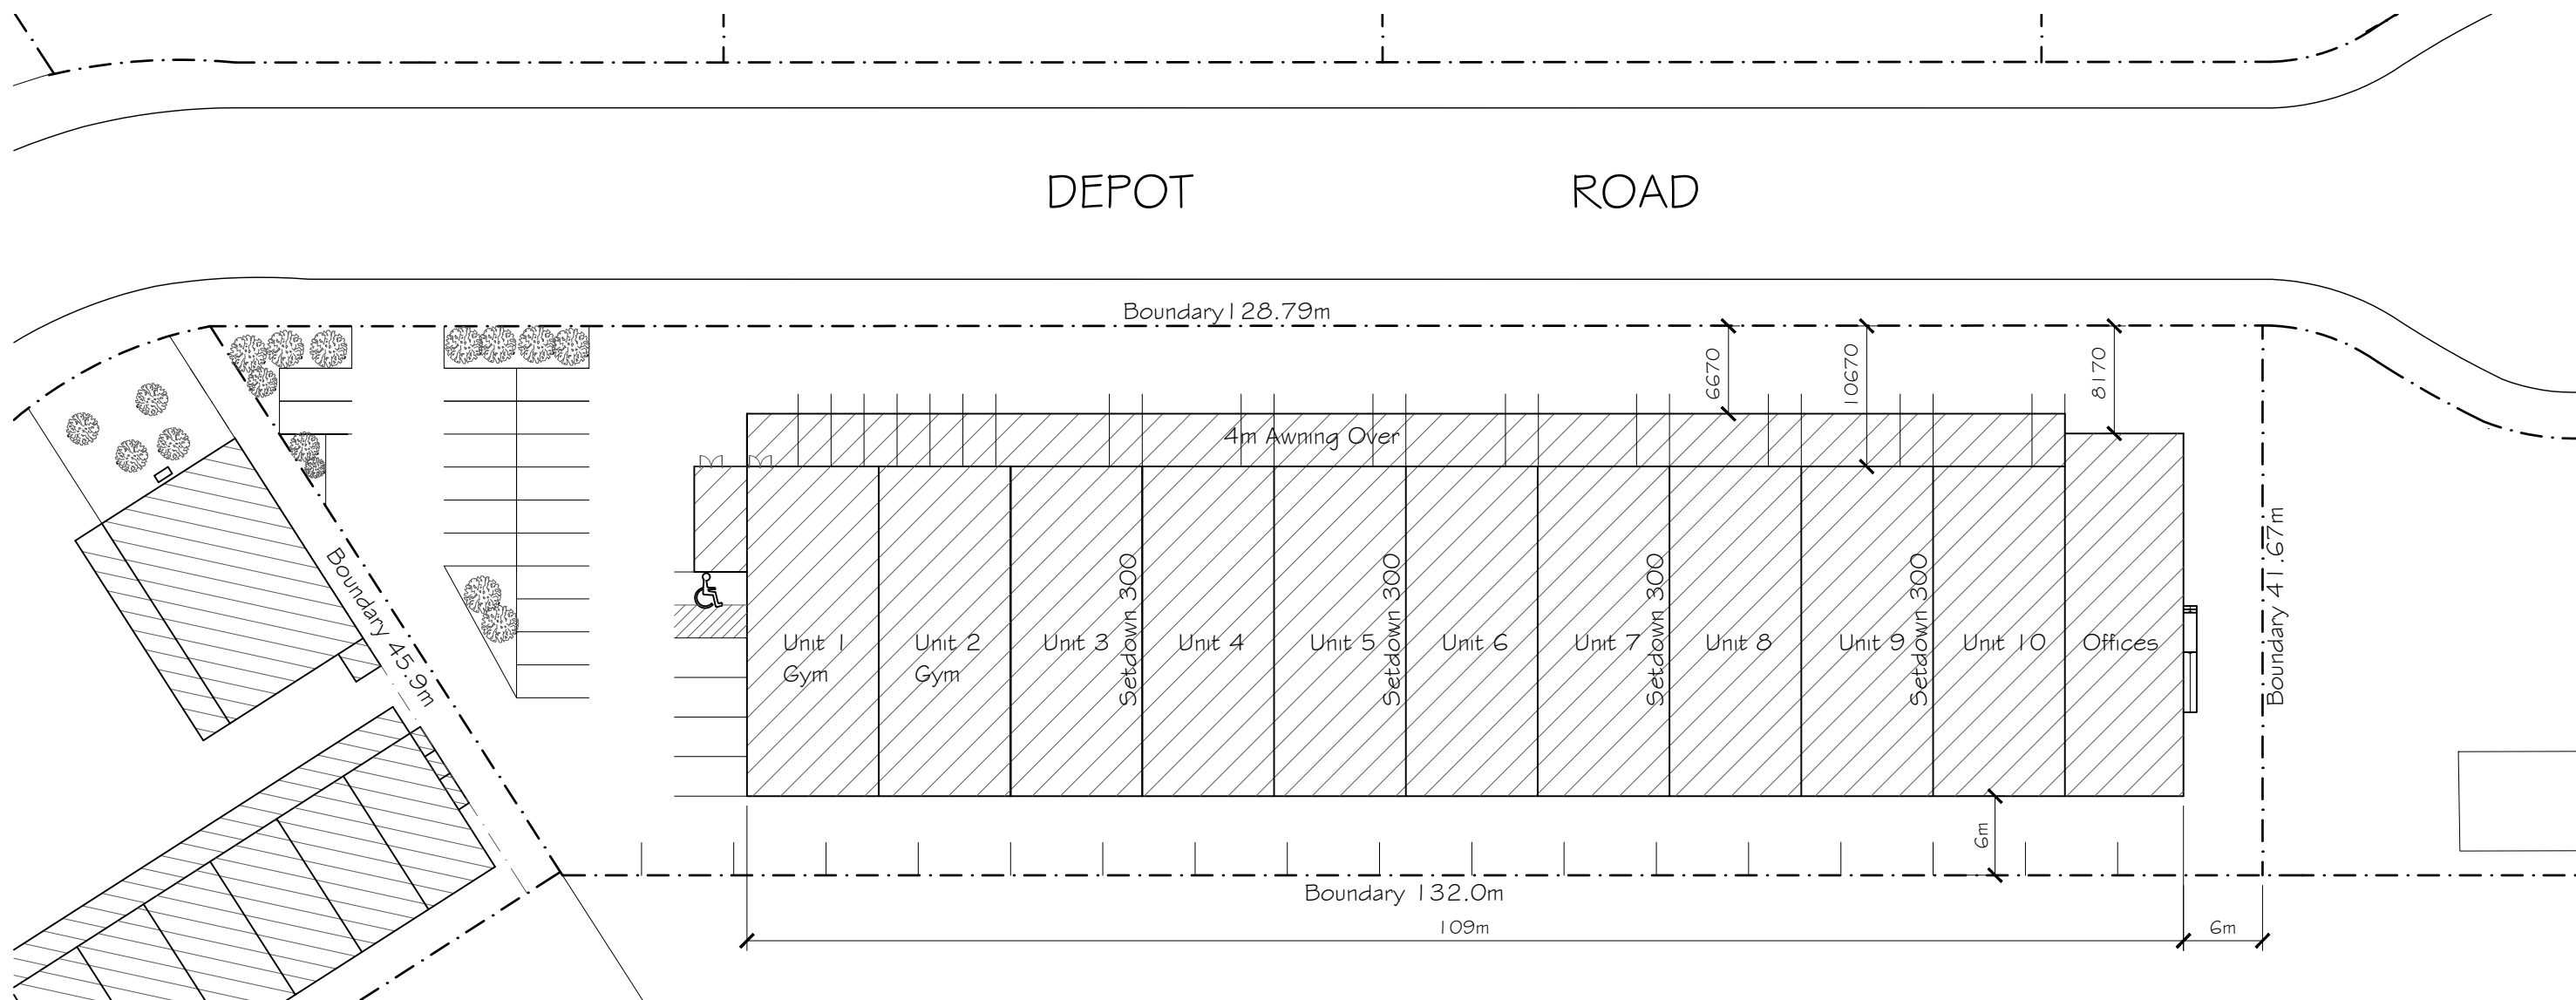

LOT 210  
 DP 775001

**LOT 6 SITE PLAN**  
 SCALE 1:500

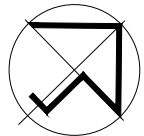

Floor Areas	
10 Medium Storage sheds + Offices and Gym Amenities	= 2780.00 m <sup>2</sup>
Awning x 4m	= 400.00 m <sup>2</sup>
<b>Total Floor Area</b>	<b>= 3180.00 m<sup>2</sup></b>


**Giselle Denley**  
Drafting Services

giselle.denley@bigpond.com  
0417 688 326  
53 Hill Sixty Drive  
Mudgee NSW 2850

REV	DATE	BY	DESCRIPTION
B	MAR 2022	G.D.	GYM ADDED, OFFICES ADDED NORTH EAST END
A	APRIL 2013	G.D.	ISSUED FOR APPROVAL

DTM PROPERTY ENTERPRISES  
 MUDGEE INDUSTRIAL PARK  
 DEPOT ROAD MUDGEE

DTM PROPERTY ENTERPRISES			
MUDGEE INDUSTRIAL PARK DEPOT ROAD MUDGEE			
SCALE: 1:500	FILE: 3312-A01	DWG No.	REV.
DRAWN: G.D.	DATE: APRIL 2013	3312-A08	B
CKD: D.B.	DATE: APRIL 2013		

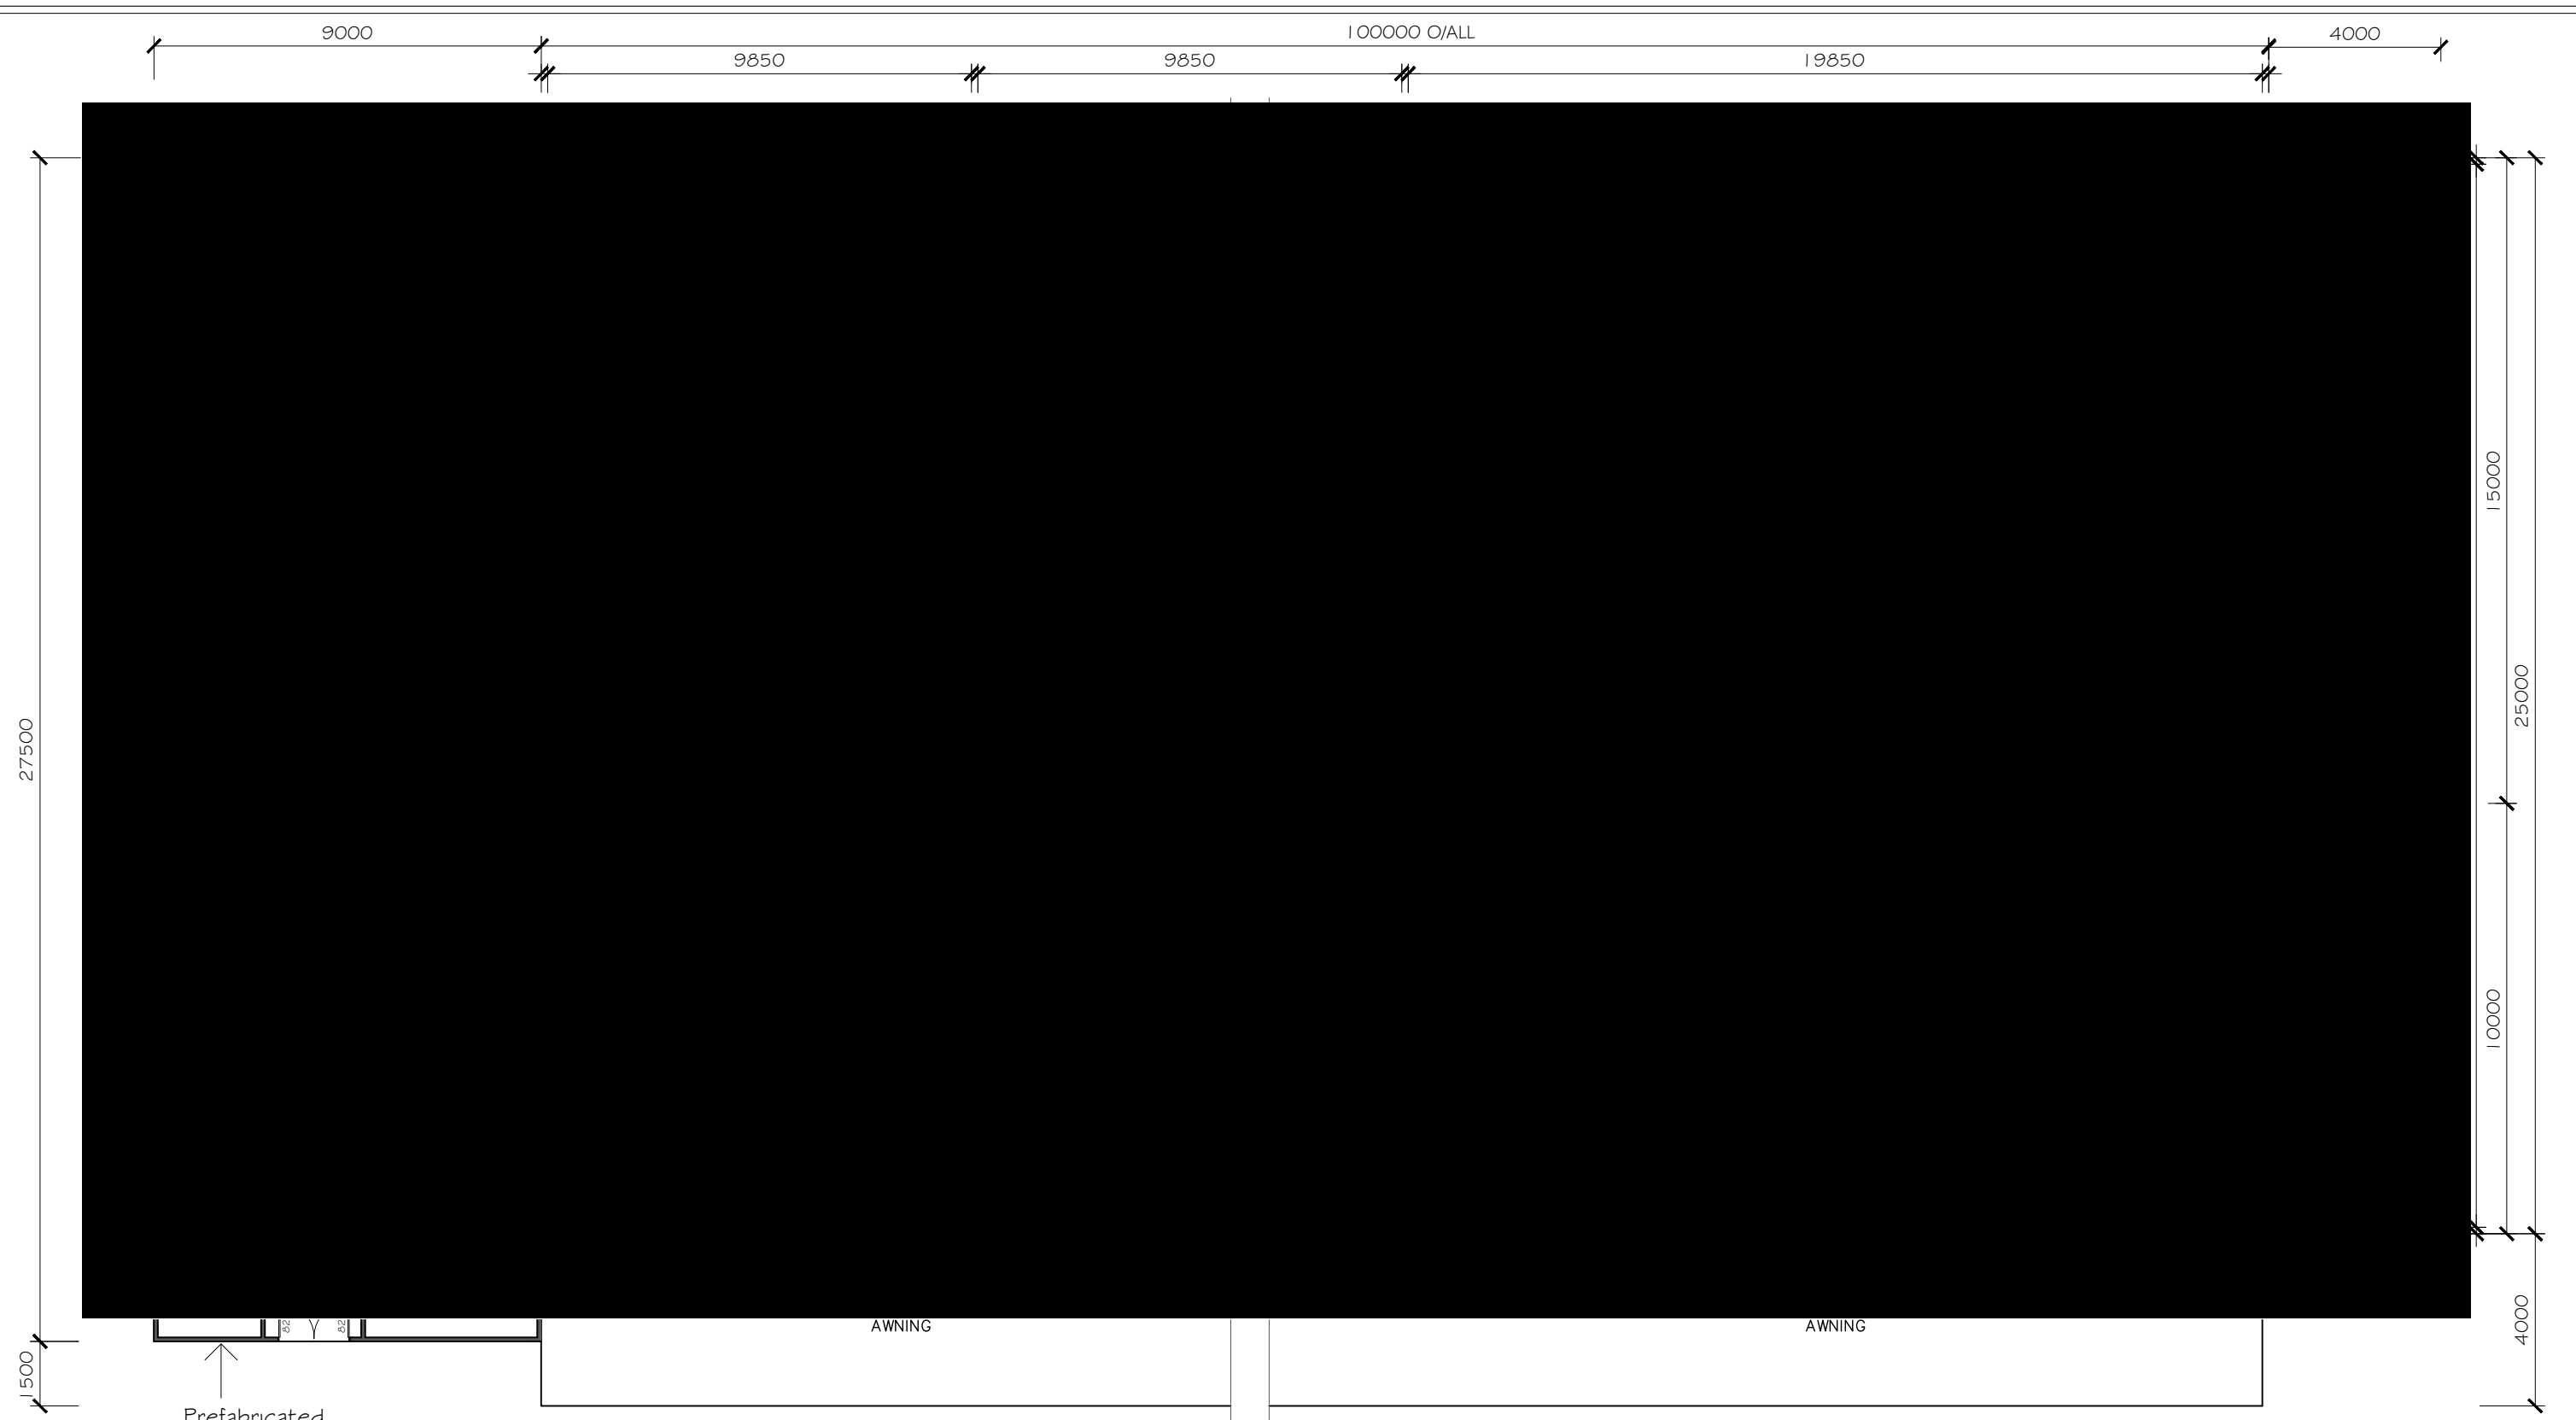




**GROUND FLOOR PLAN**  
SCALE 1:150




**Giselle Denley**  
Drafting Services  
giselle.denley@bigpond.com  
0417 688 326  
53 Hill Sixty Drive  
Mudgee NSW 2850

**NOTE**  
Slab and Framing Details to Engineers  
Plans and Specifications.

REV	DATE	BY	DESCRIPTION
C	MAR 2022	G.D.	OFFICE BUILDING AND APPROVED GYM ADDED
B	NOV 2017	G.D.	AMMENITIES GROUPED TOGETHER
A	APRIL 2013	G.D.	ISSUED FOR APPROVAL

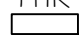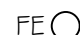- LEGEND**
- FHR  36m Fire Hose Reel
  - FE  Fire Extinguisher
  -  Illuminated Exit Sign and Emergency Lighting

DTM PROPERTY ENTERPRISES			
MUDGEES INDUSTRIAL PARK DEPOT ROAD MUDGEES			
SCALE: 1:500	FILE: 3312-A01	DWG No.	REV.
DRAWN: G.D.	DATE: APRIL 2013	3312-A09	C
CKD: D.B.	DATE: APRIL 2013		

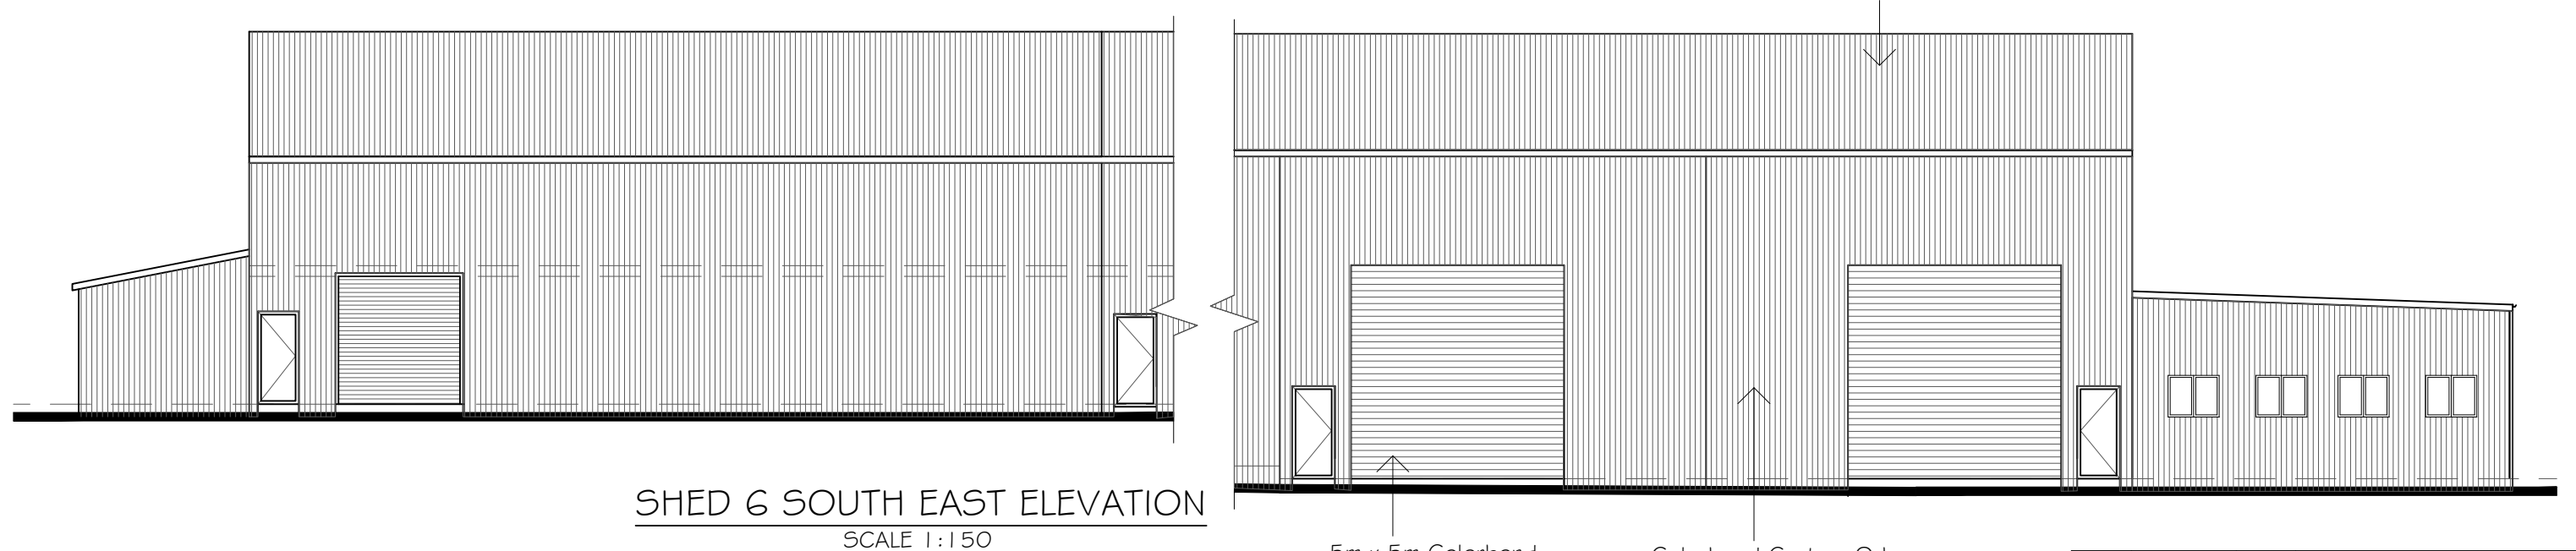

REV	DATE	BY	DESCRIPTION
D	MAR 2022	G.D.	OFFICES AND GYM ADDED
C	MAY 2021	G.D.	EAVE HEIGHT CHANGED TO 8500
B	NOV 2017	G.D.	SETDOWNS SHOWN
A	APRIL 2013	G.D.	ISSUED FOR APPROVAL

**Giselle Denley**  
Drafting Services

giselle.denley@bigpond.com  
0417 688 326  
53 Hill Sixty Drive  
Mudgee NSW 2850

CLIENT: DTM PROPERTY ENTERPRISES			
TITLE: MUDGEE INDUSTRIAL PARK DEPOT ROAD MUDGEE			
SCALE: 1:150	FILE: 3312-A01	DWG No.	REV.
DRAWN: G.D.	DATE: APRIL 2013	3312-A10	D
CKD: D.B.	DATE: APRIL 2013		