



○ NORTH ELEVATION
SCALE 1:100

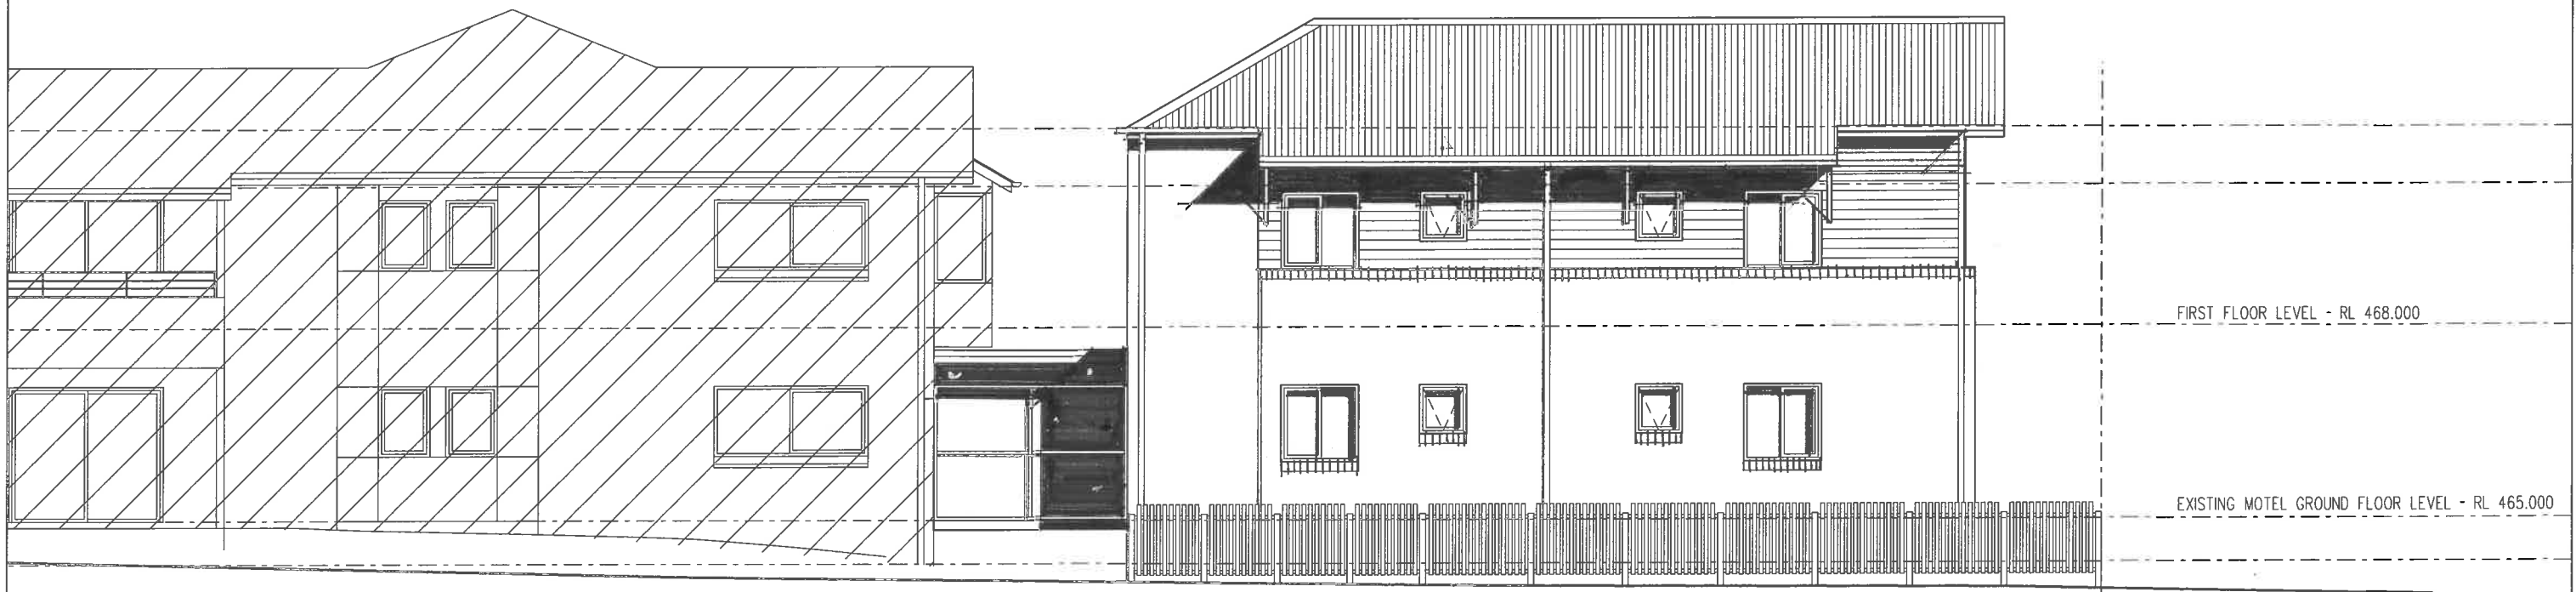

○ WEST ELEVATION
SCALE 1:100

NOTES
 ALL DIMENSIONS IN MILLIMETRES UNLESS OTHERWISE SHOWN. WORK TO FIGURED DIMENSIONS IN PREFERENCE TO SCALING FROM DRAWING.
 ALL DIMENSIONS TO BE VERIFIED ON SITE PRIOR TO CONSTRUCTION.
 ANY DISCREPANCIES TO BE REPORTED TO PRIMARY CONSULTANT PRIOR TO PROCEEDING WITH THE WORK.
 READ DRAWINGS IN CONJUNCTION WITH ALL OTHER CONTRACT DOCUMENTS.
 THE COPYRIGHT OF THESE DRAWINGS REMAINS WITH KEVIN SNELL ARCHITECTS

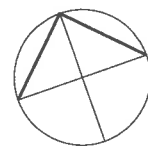

**FOR APPROVAL
 ISSUED FOR DA SUBMISSION**

ISSUE	REVISION DESCRIPTION	DATE	TITLE	PROJECT		
A	ISSUED TO COUNCIL FOR DEVELOPMENT APPLICATION	18.01.22	STREET ELEVATIONS WEST AND NORTH ELEVATION	HORATIO MOTEL 15 HORATIO STREET MUDGEE NSW 2850		
DRAWN LG		DATE Jan 2022	SCALE 1:100@A3	ISSUE NO	DRAWING NO	
KEVIN SNELL ARCHITECTS KEVIN SNELL PTY LIMITED ABN 51 001 834 064 189 ALBION STREET, SURRY HILLS, 2010 PHONE SYDNEY 02 9532 1111 PHONE NEWCASTLE 0249 29 1800 FACSIMILE 02 9388 8379				PROJECT NO 512		

REVISION SCHEDULE

NO	DATE	DESCRIPTION	BY

NORTH POINT



NOTES

1. ALL DIMENSIONS IN MILLIMETRES UNLESS OTHERWISE SHOWN. WORK TO FINISHED DIMENSIONS IN PREFERENCE TO SCALING FROM DRAWING.
2. ALL DIMENSIONS TO BE VERIFIED ON SITE PRIOR TO CONSTRUCTION.
3. ANY DISCREPANCIES TO BE REPORTED TO PRIMARY CONSULTANT PRIOR TO PROCEEDING WITH THE WORK.
4. READ DRAWINGS IN CONJUNCTION WITH ALL OTHER CONTRACT DOCUMENTS.

AUSTRALIAN CODES AND STANDARDS

ALL WORKS TO COMPLY WITH ALL RELEVANT STANDARDS RELATIVE TO THE PROJECT TYPE
GENERAL NOTES

TITLE

PROJECT

LOCATION

CLIENT

DRAWN	APPROVED	SCALE	TIMESTAMP

Snell.
 SNELL ARCHITECTS
 KEVIN SNELL PTY LIMITED 51 001 634 844
 INCORPORATED ARCHITECT KEVIN SNELL
 PAWA NOW REGISTRATION 2784
 100 ALBANY STREET, SHERIFF HILLS, 2010
 PHONE SYDNEY 02 8332 1111



REVISION SCHEDULE

ISSUE DATE	DESCRIPTION	REVISION
20.10.2020	ISSUED TO COUNCIL FOR DA & CC APPLICATION	A
07.11.2020	AMEND DEVELOPMENT APPLICATION SUBMISSION	B
09.05.2022	GENERAL AMENDMENTS ELEVATIONS AND SECTIONS. RESUBMIT TO COUNCIL	C

NORTH POINT

- NOTES**
- ALL DIMENSIONS IN MILLIMETRES UNLESS OTHERWISE SHOWN. WORK TO FIGURED DIMENSIONS IN PREFERENCE TO SCALING FROM DRAWING.
 - ALL DIMENSIONS TO BE VERIFIED ON SITE PRIOR TO CONSTRUCTION.
 - ANY DISCREPANCIES TO BE REPORTED TO PRIMARY CONSULTANT PRIOR TO PROCEEDING WITH THE WORK. READ DRAWINGS IN CONJUNCTION WITH ALL OTHER CONTRACT DOCUMENTS.

AUSTRALIAN STANDARDS
ALL WORKS TO COMPLY WITH ALL RELEVANT STANDARDS RELATING TO THE TYPE PROJECT

GENERAL NOTES

- SECTION 'J' REQUIREMENTS**
- ALL NEW WORKS TO COMPLY WITH SECTION 'J' REPORT PREPARED BY: BASIX CERTIFICATE CENTRE DATED 3 SEPTEMBER 2020.
- GLAZING REQUIREMENTS: FRAME AND GLASS TYPE AS REQUIRED BY SECTION 'J' REPORT

FOR APPROVAL
ISSUED FOR SECTION 4.55 APPLICATION

TITLE

PROPOSED ELEVATIONS AND SECTIONS 1

PROJECT

HORATIO MOTEL

LOCATION

LOT 1, DP 634617 & LOT 1 DP 828759
15, 17, 19, 21 HORATIO STREET
MUDGEE NSW 2850






CLIENT

MUDGEE TIME PTY LTD

DRAWN	APPROVED	SCALE	TIMESTAMP
LG		1:100&A1	

Snell. SNELL ARCHITECTS
KEVIN SNELL PTY LIMITED 51 001 634 984
169 ALBION STREET, SURRY HILLS, 2010
PHONE SYDNEY 02 9332 1111
snell@snellarchitects.com.au

512	DA	1501	C
-----	----	------	---

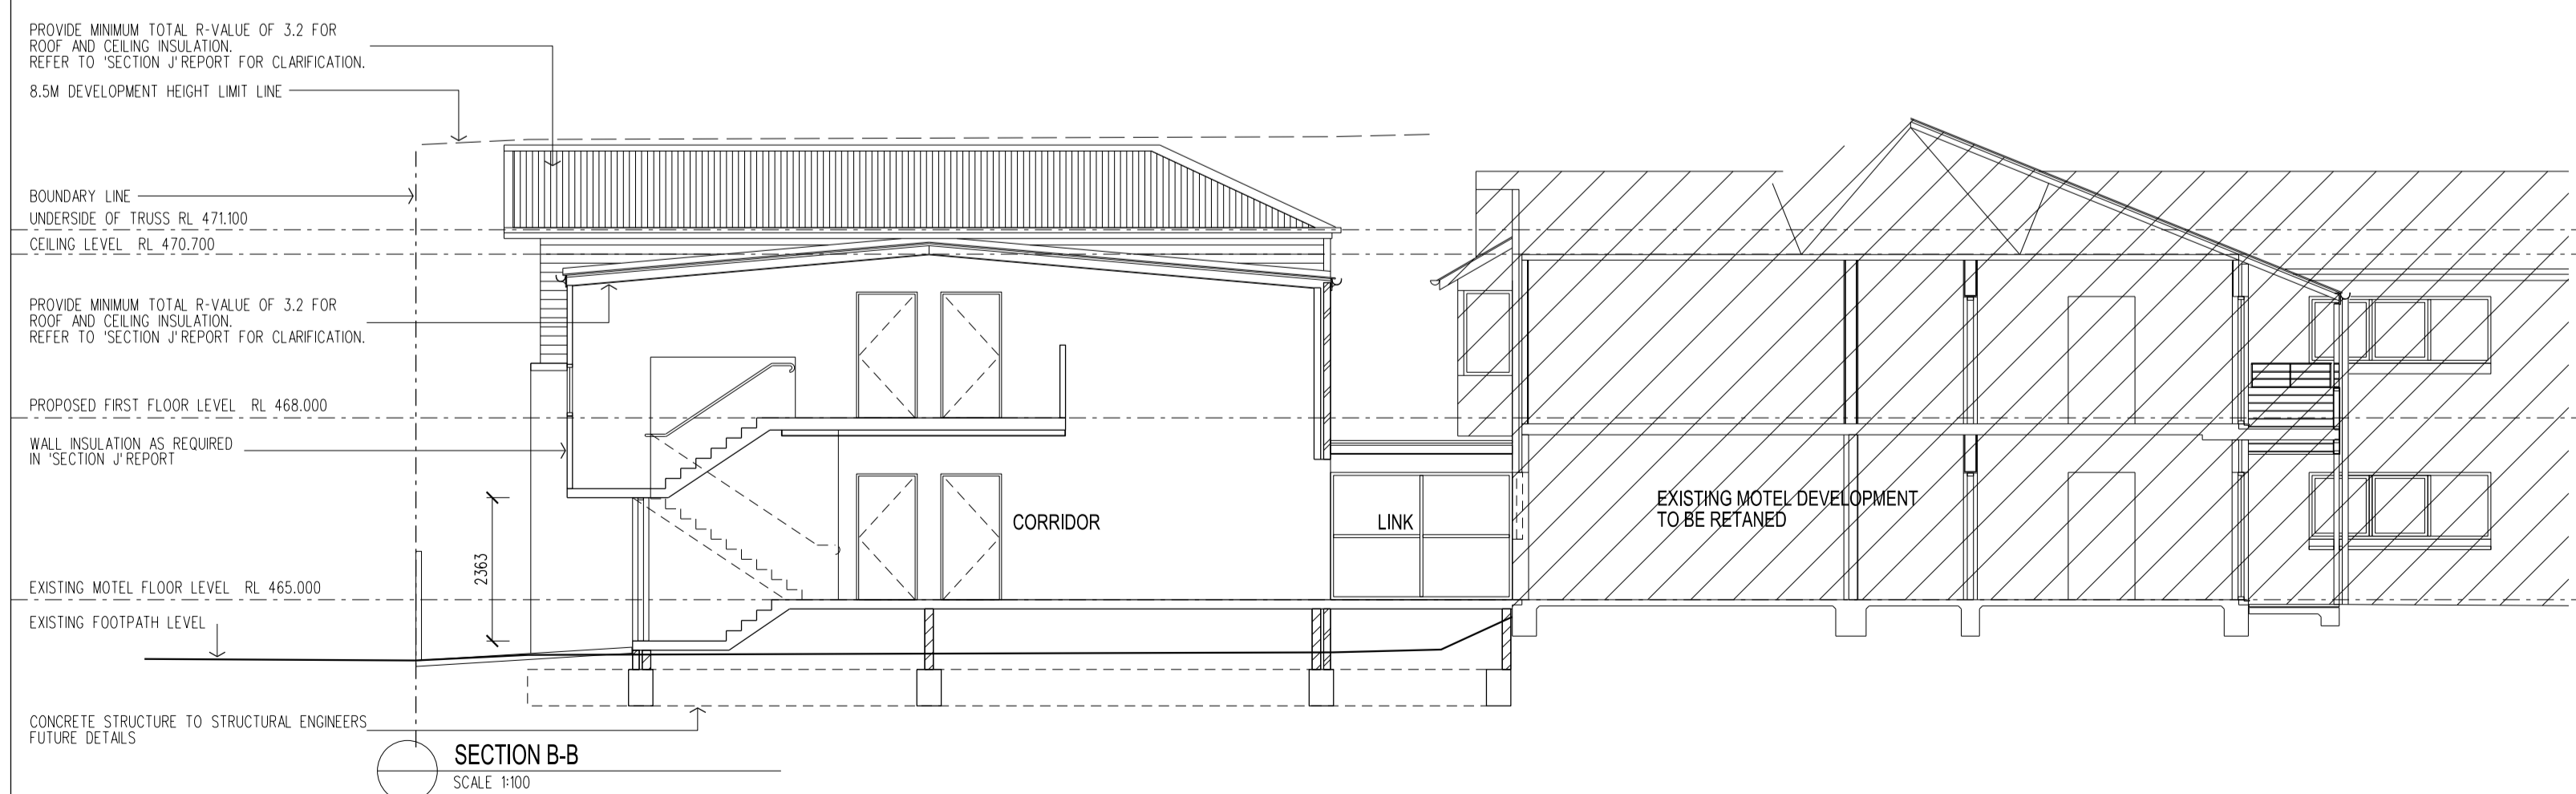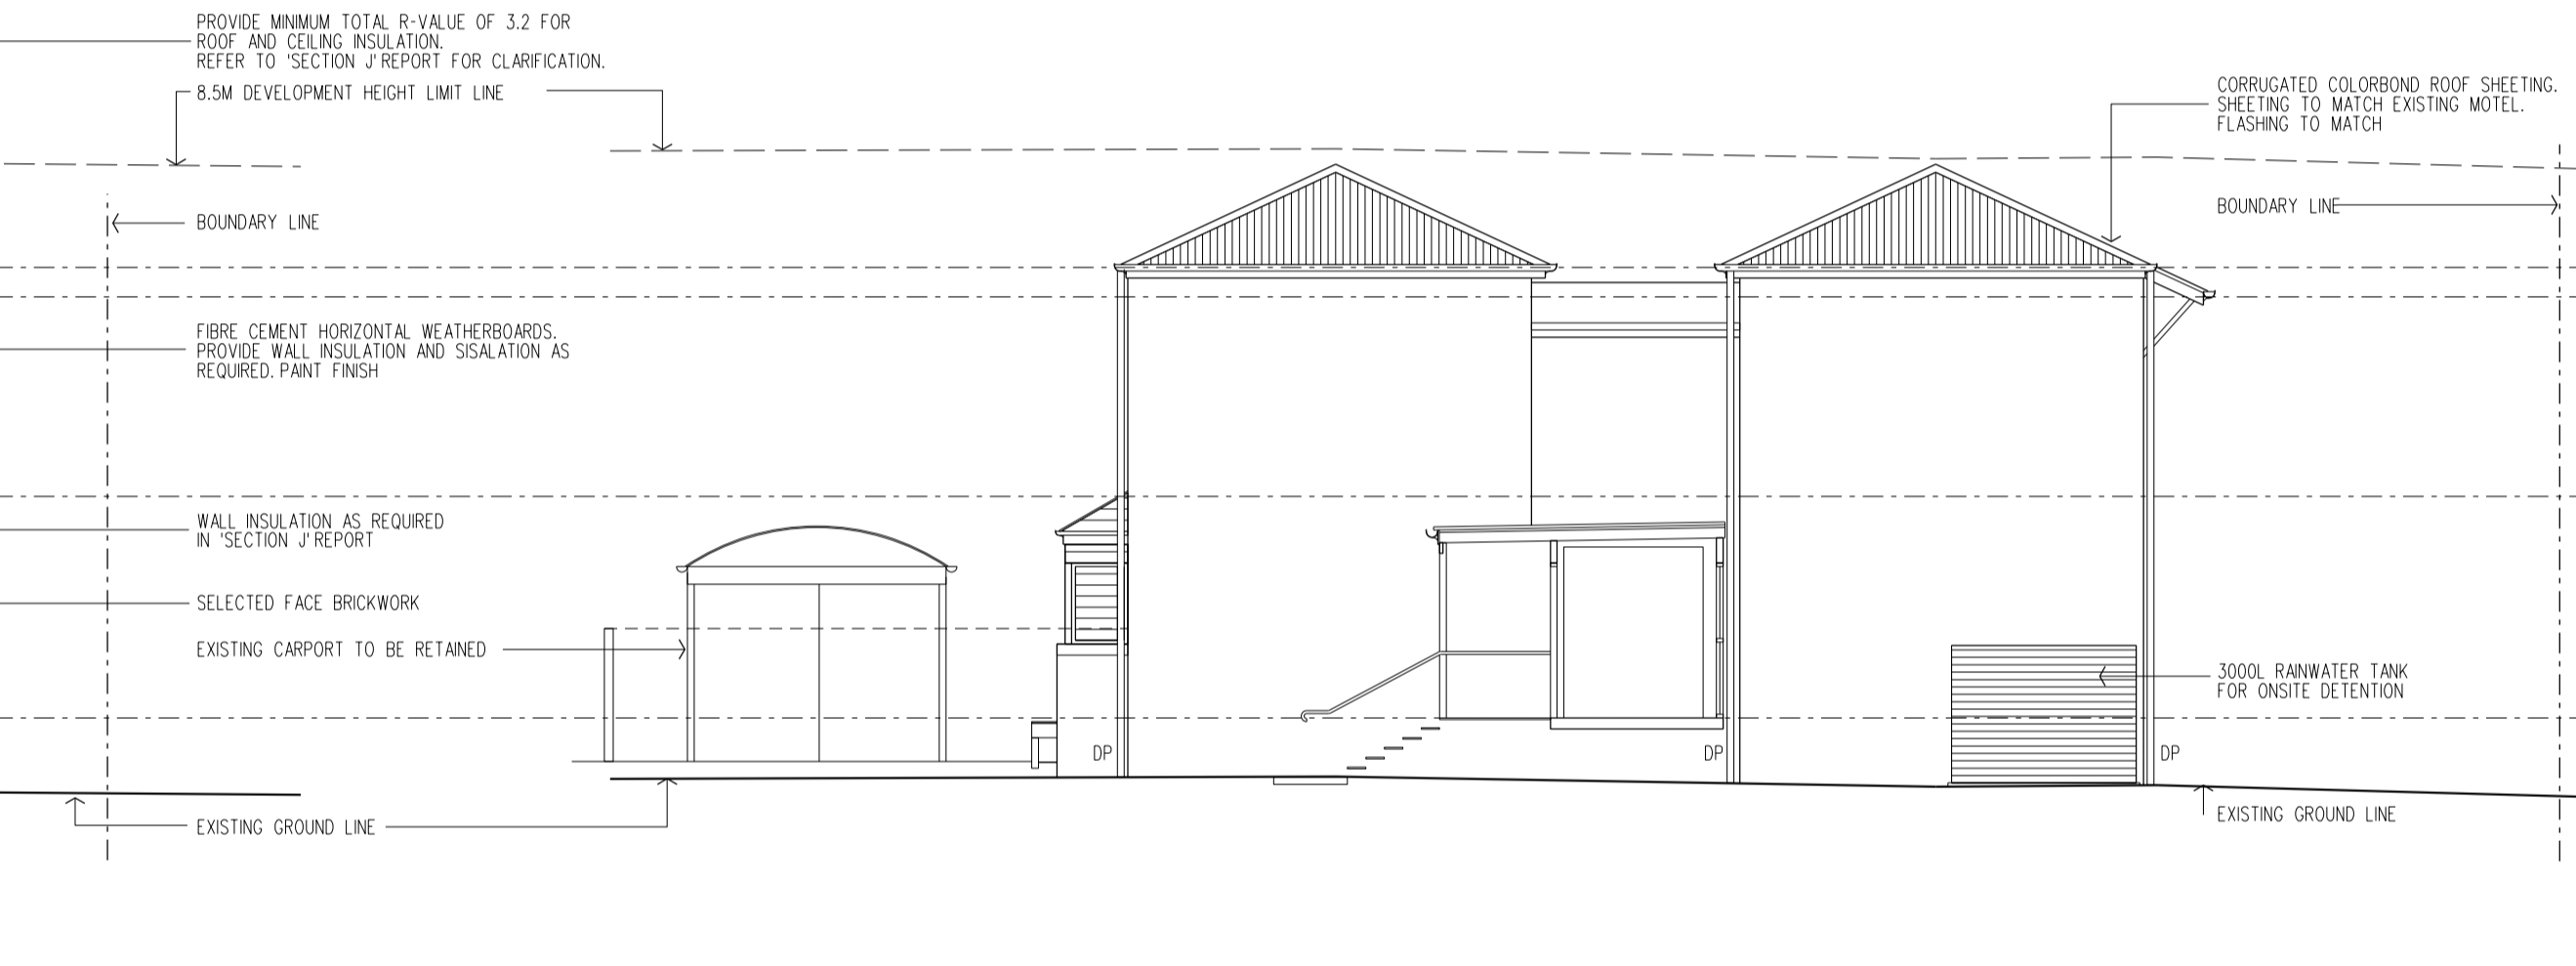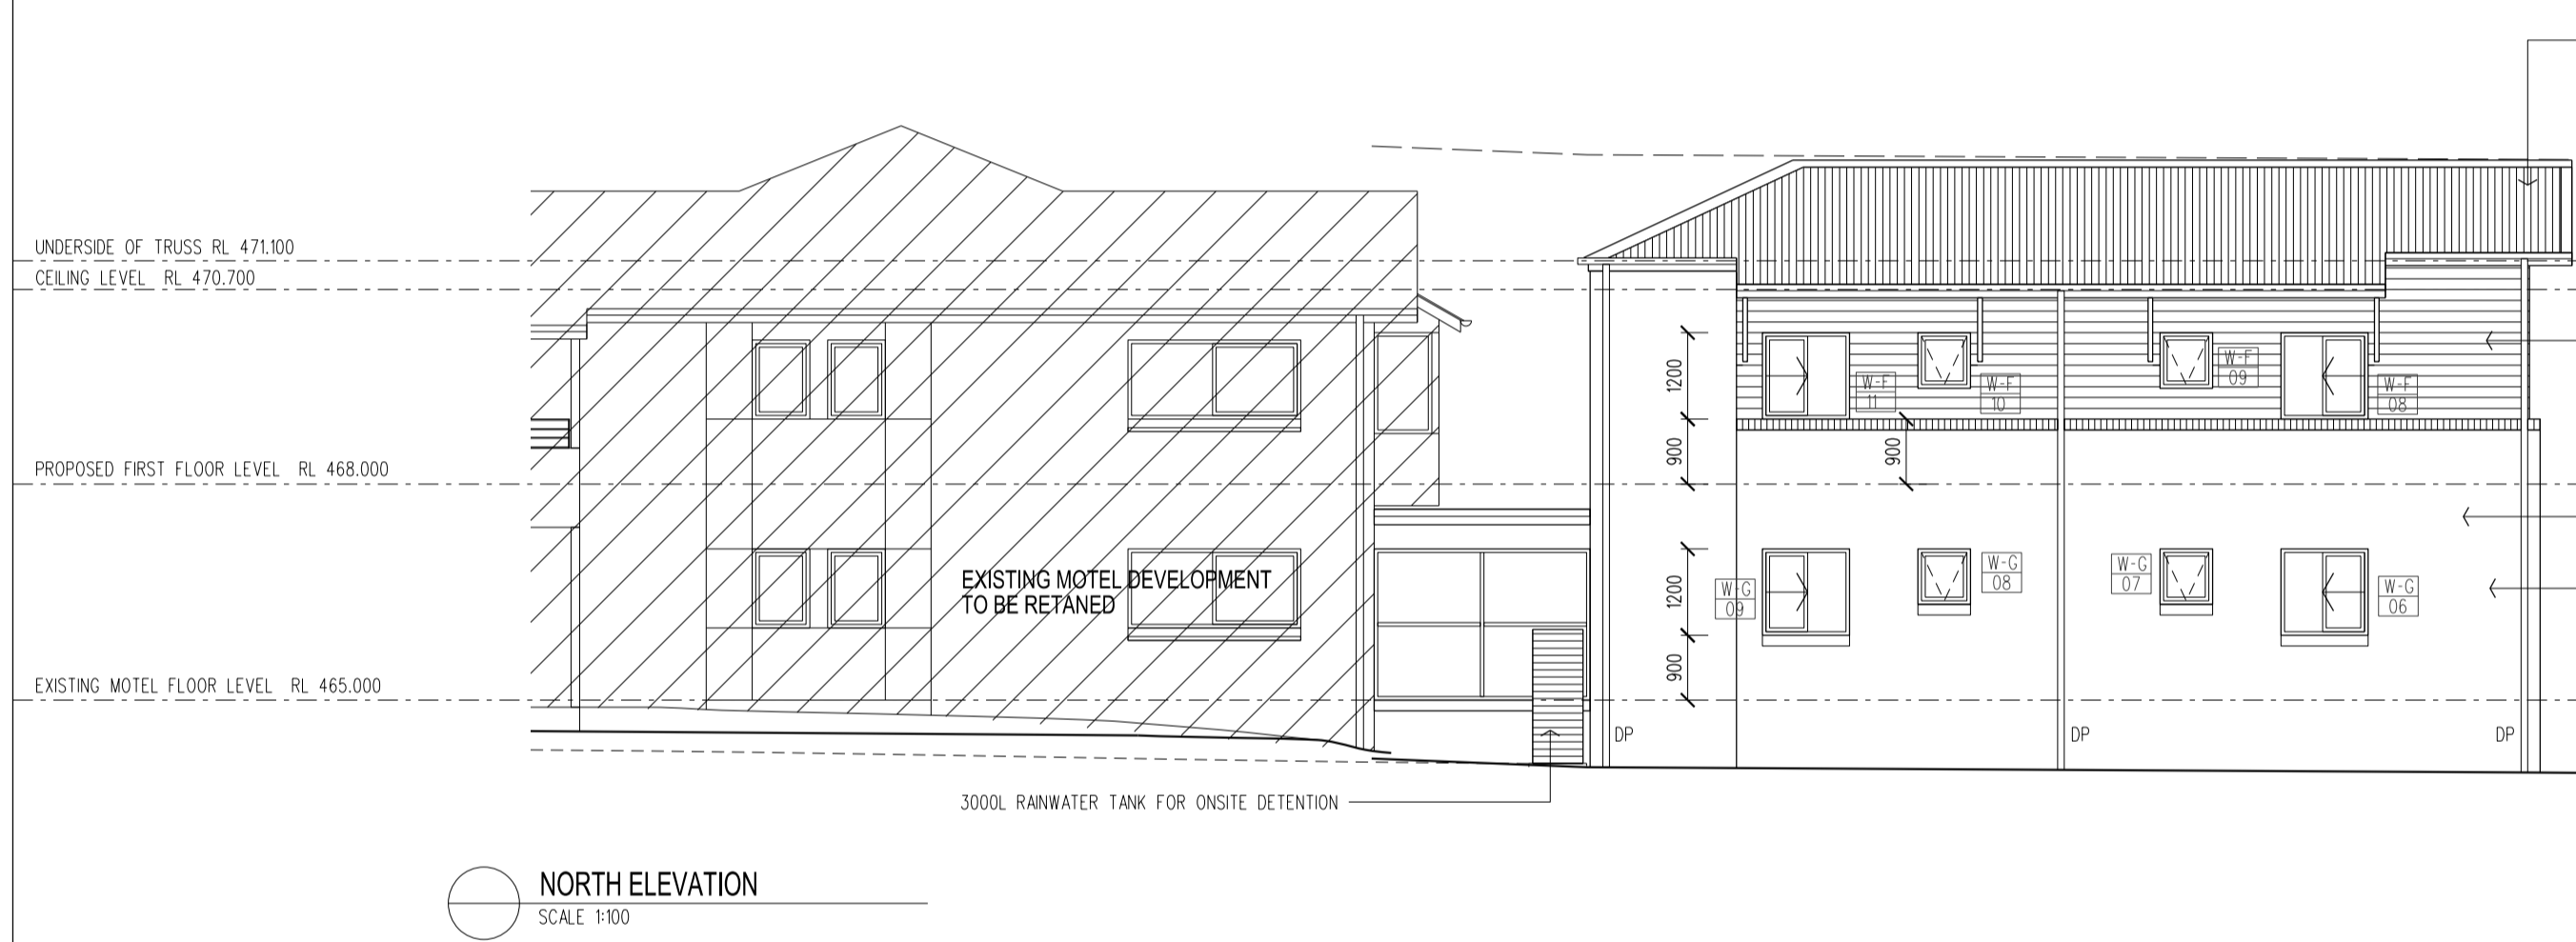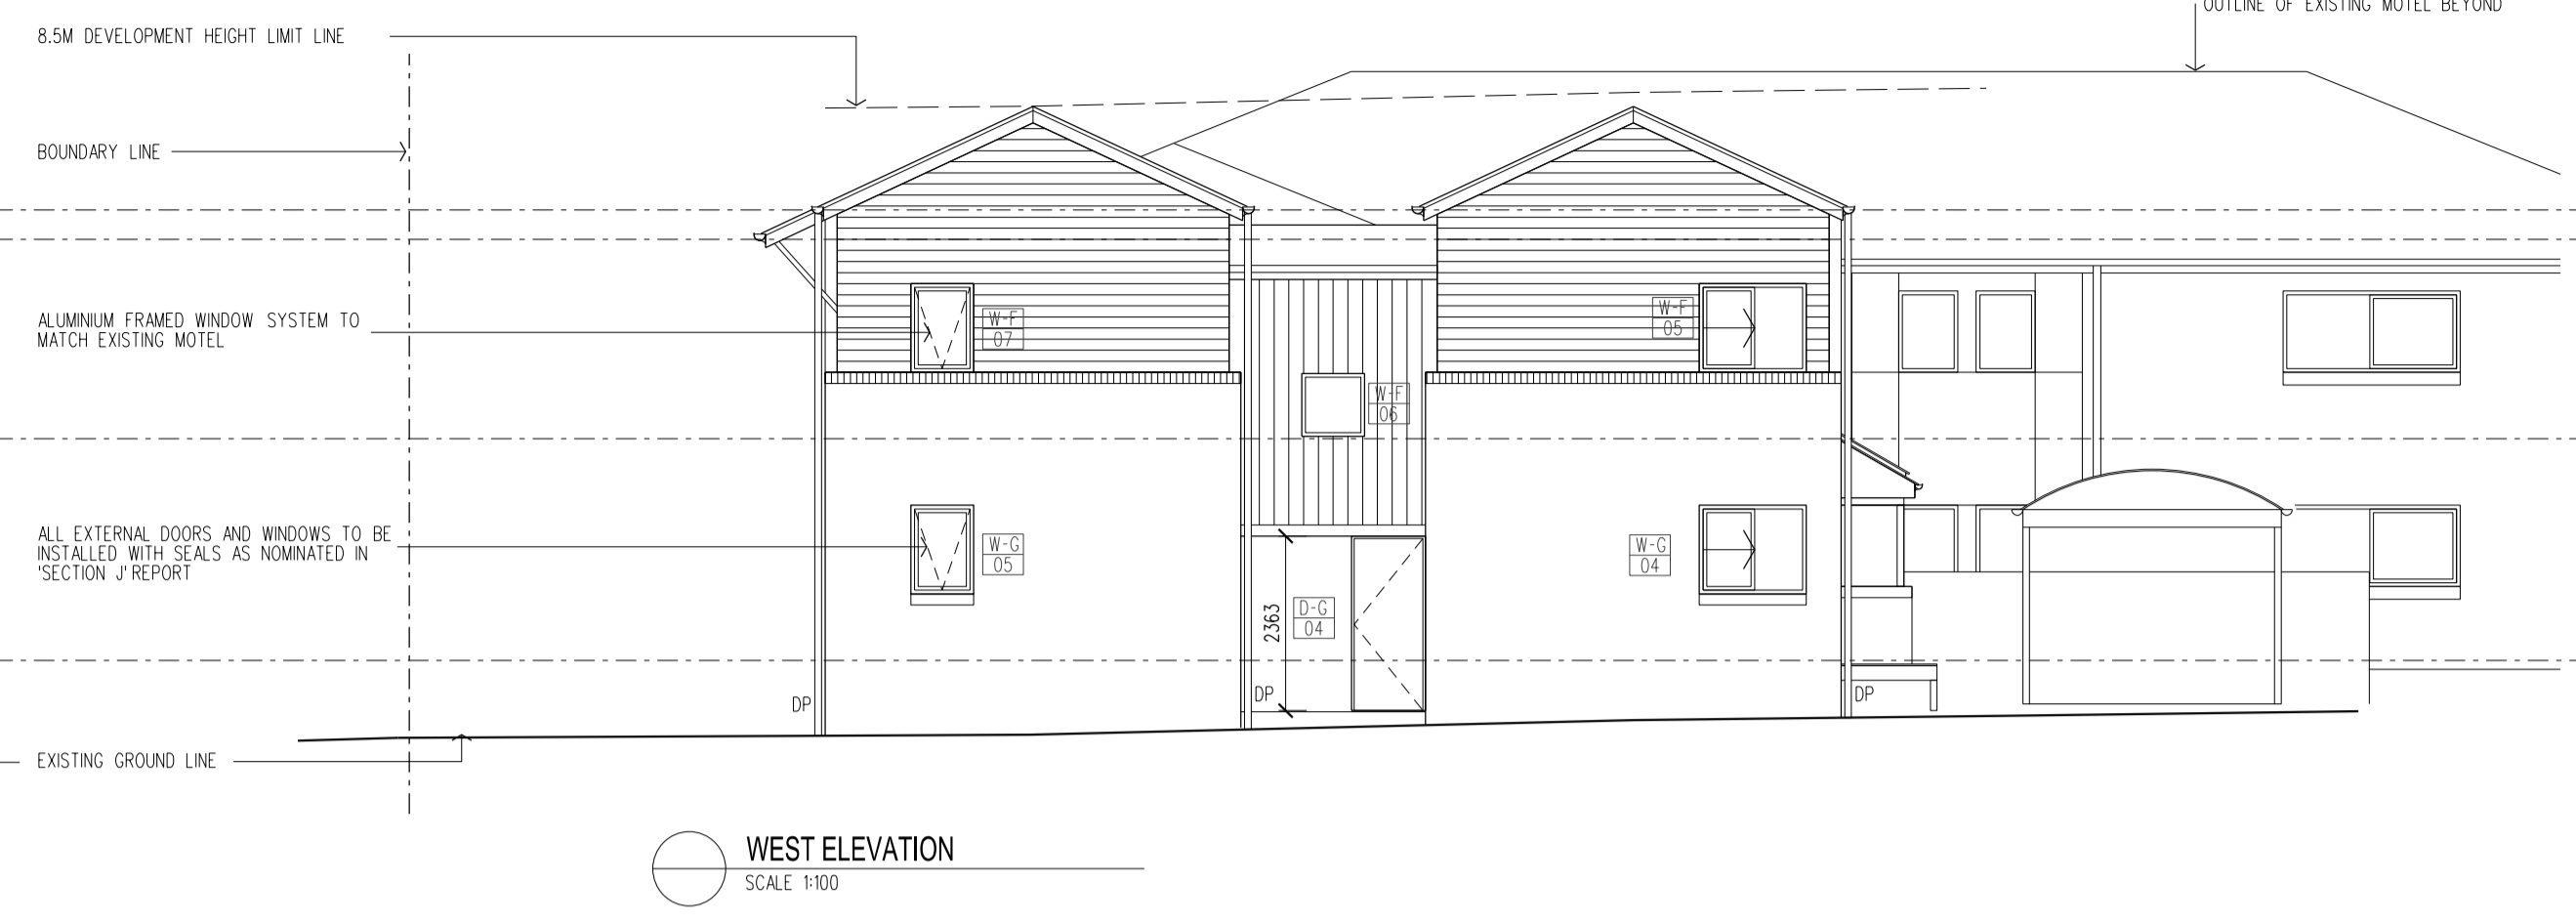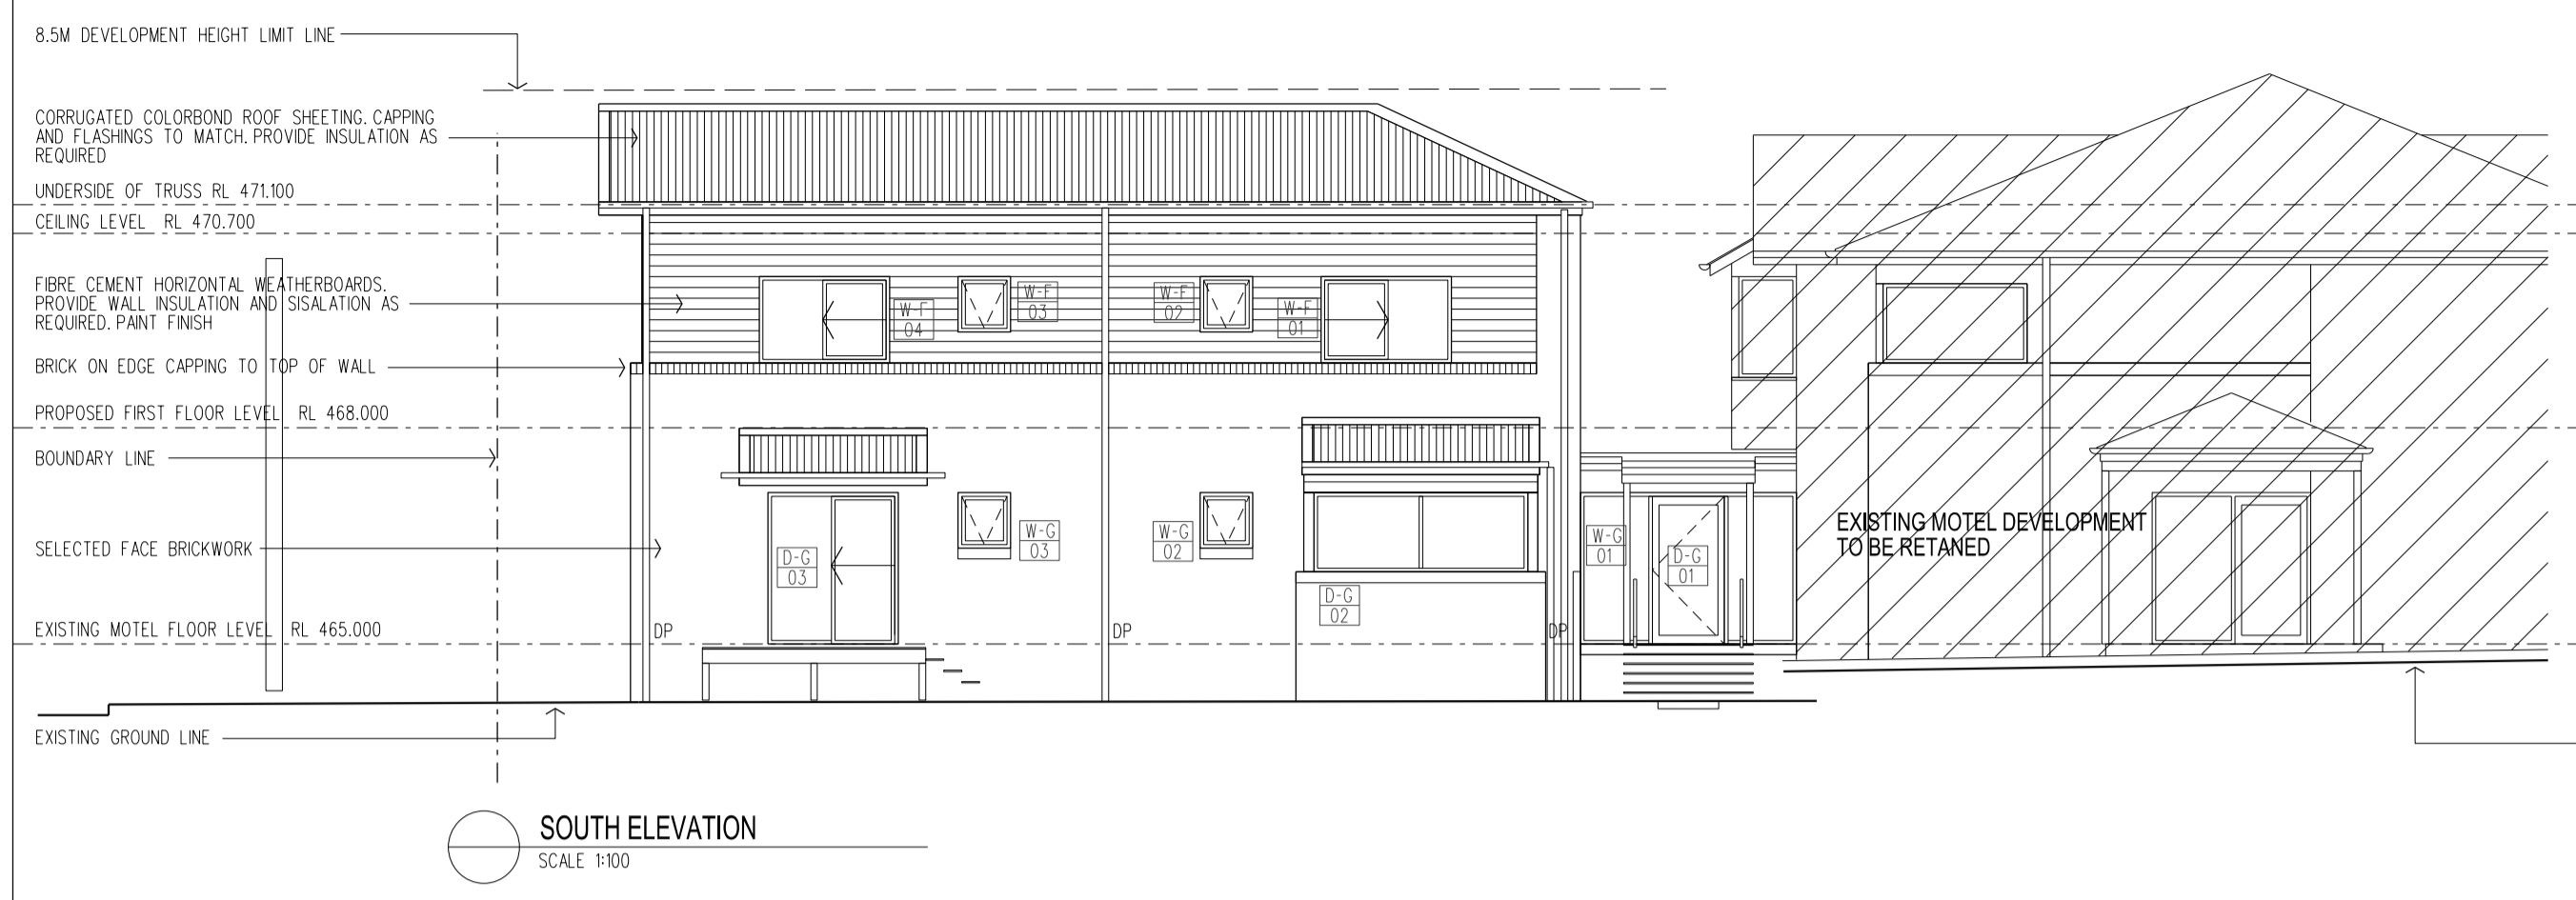

REVISION SCHEDULE

ISSUE DATE	DESCRIPTION	REVISION
20.10.2020	ISSUED TO COUNCIL FOR DA & CC APPLICATION	A
10.11.2020	AMEND DEVELOPMENT APPLICATION SUBMISSION	B
09.05.2022	GENERAL AMENDMENTS TO ELEVATIONS AND SECTIONS. RESUBMIT TO COUNCIL	C

NORTH POINT

NOTES

- ALL DIMENSIONS IN MILLIMETRES UNLESS OTHERWISE SHOWN. WORK TO FIGURED DIMENSIONS IN PREFERENCE TO SCALING FROM DRAWING.
- ALL DIMENSIONS TO BE VERIFIED ON SITE PRIOR TO CONSTRUCTION.
- ANY DISCREPANCIES TO BE REPORTED TO PRIMARY CONSULTANT PRIOR TO PROCEEDING WITH THE WORK. READ DRAWINGS IN CONJUNCTION WITH ALL OTHER CONTRACT DOCUMENTS.

AUSTRALIAN STANDARDS

ALL WORKS TO COMPLY WITH ALL RELEVANT STANDARDS RELATING TO THE TYPE PROJECT

GENERAL NOTES

-SECTION 'J' REQUIREMENTS

ALL NEW WORKS TO COMPLY WITH SECTION 'J' REPORT PREPARED BY: BASIX CERTIFICATE CENTRE DATED 3 SEPTEMBER 2020.

GLAZING REQUIREMENTS: FRAME AND GLASS TYPE AS REQUIRED BY SECTION 'J' REPORT

**FOR APPROVAL
ISSUED FOR SECTION 4.55 APPLICATION**

TITLE
PROPOSED ELEVATIONS & SECTIONS 2

PROJECT
HORATIO MOTEL

LOCATION
LOT 1, DP 634617 & LOT 1 DP 828759
15, 17, 19, 21 HORATIO STREET
MUDGEES NSW 2850

CLIENT
MUDGEES TIME PTY LTD

DRAWN	APPROVED	SCALE	TIMESTAMP
LG		1:100&A1	

Snell. SNELL ARCHITECTS
KEVIN SNELL PTY LIMITED 51 001 634 984
169 ALBION STREET, SURRY HILLS, 2010
PHONE SYDNEY 02 9332 1111
snell@snellarchitects.com.au

512	DA	1502	C
-----	----	------	---

