




E-08
- EAST SHED
1:100

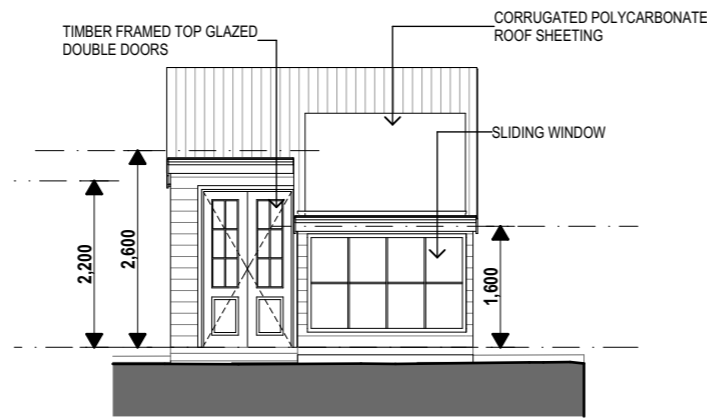


E-07
- NORTH SHED
1:100

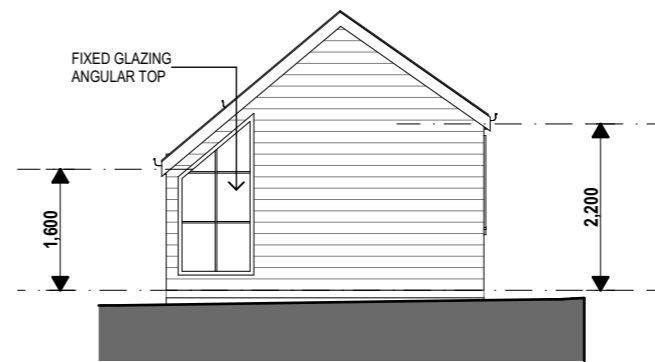


E-05
- WEST SHED
1:100

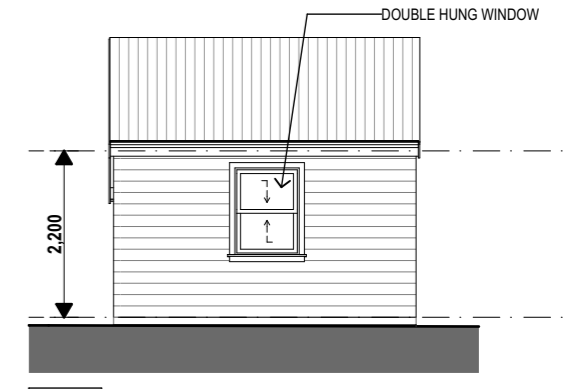


E-06
- SOUTH SHED
1:100

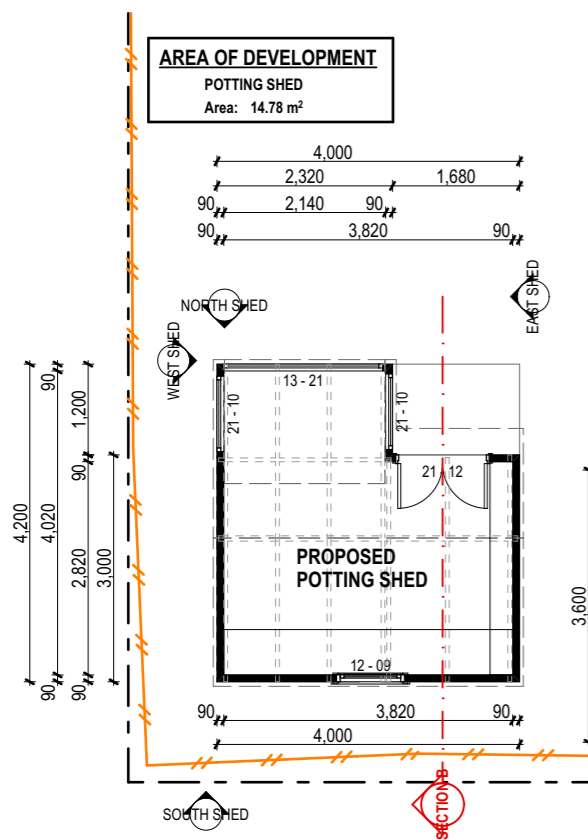

0.
- POTTING SHED - FLOOR PLAN
1:100

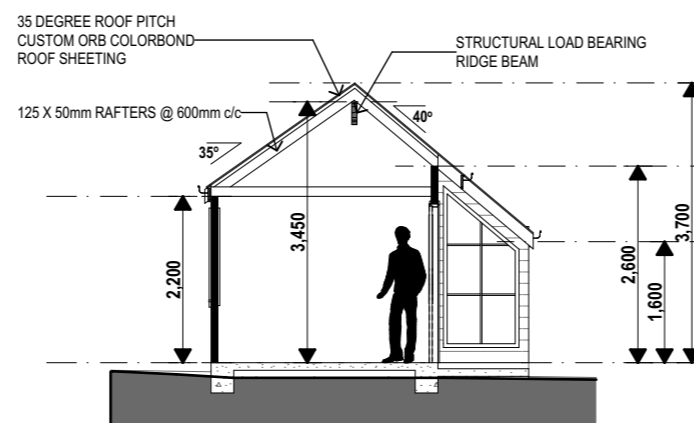

S-04
- SECTION B
1:100

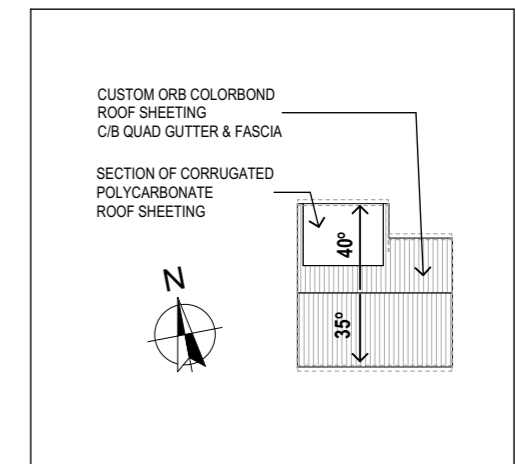

1.
- ROOF PLAN
1:200

DRAWING TO SCALE ON A3 SIZE SHEET FORMAT ONLY

NOTE:
 1. THIS DRAWING TO BE READ IN CONJUNCTION WITH SPECIFICATIONS / STRUCTURAL ENGINEER DRAWINGS / SURVEYOR AND OTHER CONSULTANT DOCUMENTATION APPLICABLE TO THIS PROJECT
 2. ALL BOUNDARIES AND SITE LEVELS ARE SUBJECT TO SURVEY
 3. ALL WORK TO BE CONSTRUCTED IN ACCORDANCE WITH CURRENT BUILDING REGULATIONS INCLUDING BUT NOT LIMITED TO:
 BUILDING CODE OF AUSTRALIA NATIONAL CONSTRUCTION CODE - BCA NCC
 PLUMBING CODE OF AUSTRALIA (BCA NCC)
 AUSTRALIAN STANDARDS & OTHER REGULATORY AUTHORITIES
 4. ALL WORKS TO BE UNDERTAKEN BY LICENSED BUILDER AND LICENSED SUBCONTRACTORS
 5. BUILDER TO CHECK ALL DIMENSIONS ON SITE PRIOR TO COMMENCEMENT OF WORK
 6. MATERIALS AND FINISHES TO BE AS SPECIFIED ON THE DRAWINGS. CHANGES PERMITTED BY OWNER APPROVAL ONLY
 7. ALL DIMENSIONS IN MILLIMETERS UNLESS OTHERWISE STATED. WRITTEN DIMENSIONS TO BE USED. DO NOT SCALE DRAWINGS
 8. THESE DRAWINGS ARE SUBJECT TO COPYRIGHT - NO PART OF THIS DRAWING MAY BE REPRODUCED WITHOUT WRITTEN CONSENT OF PREFERRED DESIGN & DRAFTING

REV	DATE	AMENDMENT
B	30.6.22	PCA DOCUMENTATION
A	26.5.22	PRELIM CONCEPT

BUILDING CLASSIFICATION: 1a

D.P. NUMBER: 150173
 SITE AREA: 672.8 sq m
 DATE: 30.6.22
 DRAWN: M Palmer
 SCALE: 1:100, 1:200, UNO

CLIENT: N. MacDONALD
PROJECT: PROPOSED SECONDARY DWELLING & POTTING SHED
SITE ADDRESS: 68 PERRY STREET MUDGEE
SHEET DESCRIPTION: POTTING SHED - FLOOR PLAN, ELEVATIONS. SECTION, ROOF PLAN



bdaa
ACCREDITED BUILDING DESIGNER

Preferred Design & Drafting



30 Lewis Street Mudgee NSW 2850
 ph: 0263724397 Mob: 0429600160
 email: marian@preferred-design.com.au

DRAWING No: 05

PROJECT No: 105.22