


NAB MUDGEEE HUB

64-66 CHURCH STREET
MUDGEEE NSW 2850

DA SUBMISSION PACK


PROJECT #: 22104
REVISION: A
DATE: 11.08.22



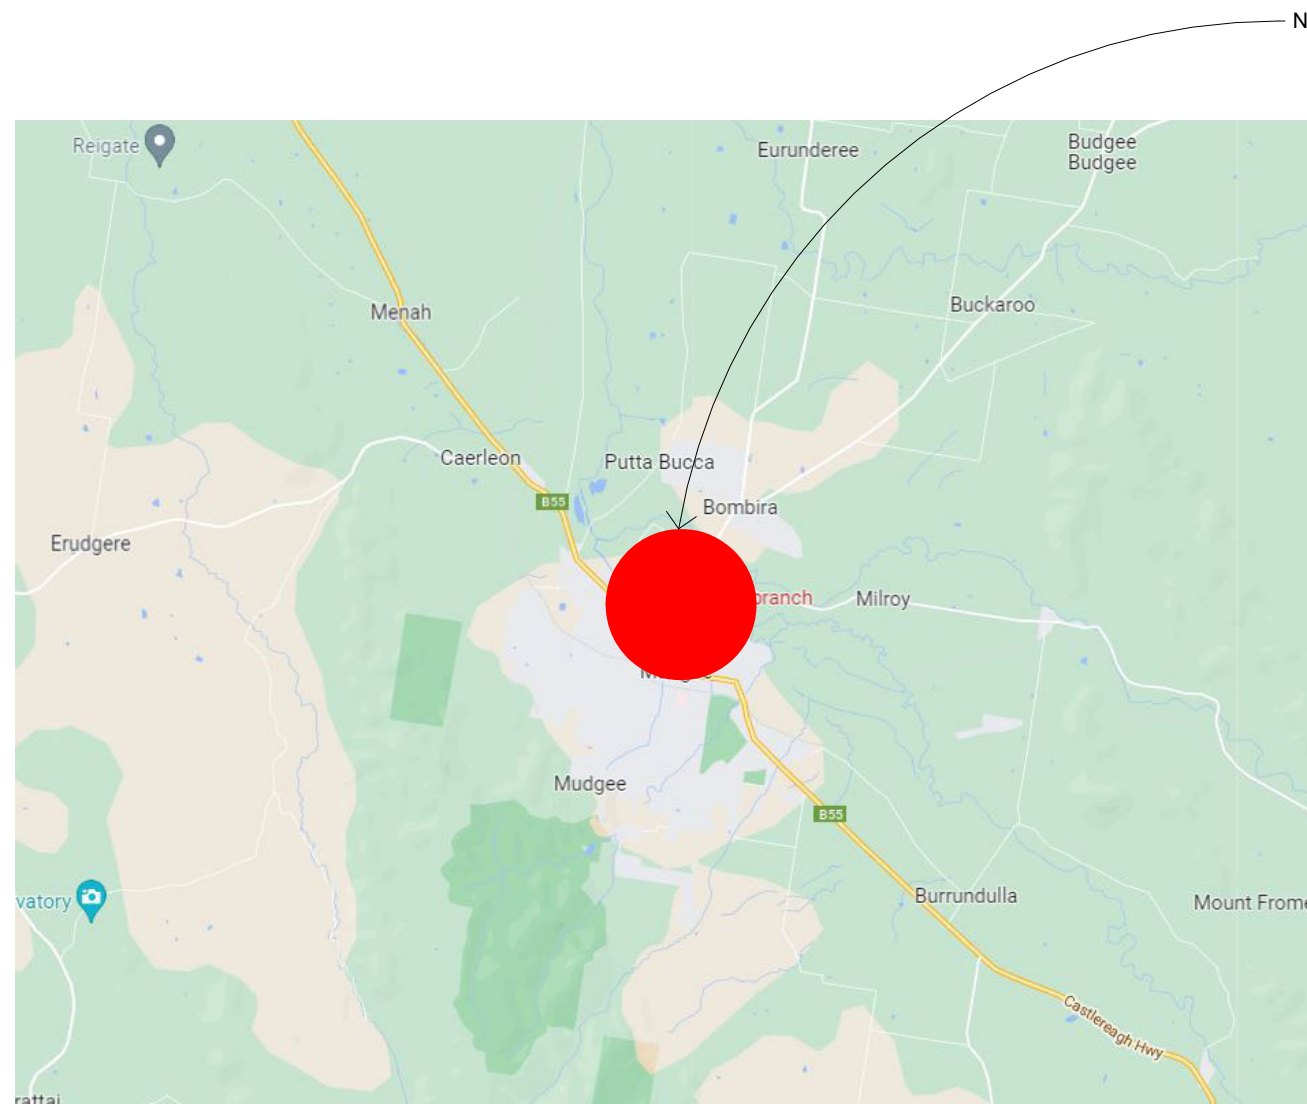

01 SITE LOCATION

N.T.S.

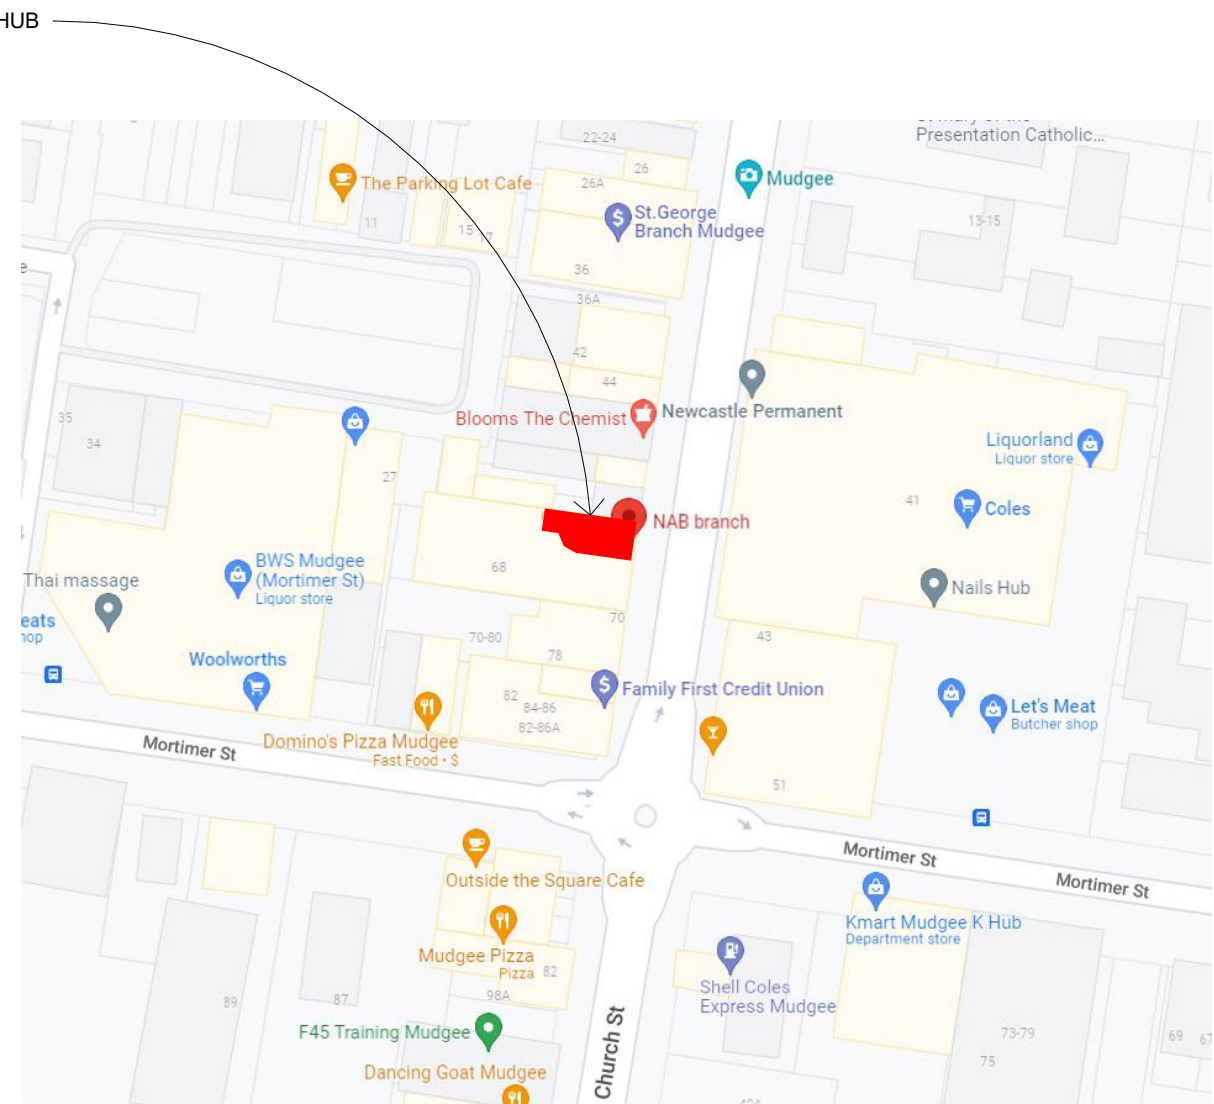

02 TENANCY PLAN

N.T.S.

DEVELOPMENT APPLICATION ONLY
NOT FOR CONSTRUCTION



WMK Architecture
L2 364 Kent Street
Sydney NSW 2000
Telephone 02 9299 0401
Facsimile 02 9299 0402
wmkarchitecture.com
ABN 25 082 956 929

Issue	Description	Date	Project Manager
A	ISSUED FOR DA APPROVAL	11.08.22	



Project
NAB MUDGEE HUB
64-66 CHURCH STREET
MUDGEE NSW 2850

Title
SITE LOCATION

Drawing No.	DA.01	Issue	A
Scale	N/A	Drawing Size	A3
Project No.	22104	Drawn By	AB

CAD Reference

Dimensioned drawings to take precedence over scaling. Contractor to verify all dimensions on site before construction. All inconsistencies to be reported to the Architect immediately. This drawing and its contents remain the copyright of WMK Architecture Pty Ltd ©



DEVELOPMENT APPLICATION ONLY
NOT FOR CONSTRUCTION



WMK Architecture
L2 364 Kent Street
Sydney NSW 2000
Telephone 02 9299 0401
Facsimile 02 9299 0402
wmkarchitecture.com
ABN 25 082 956 929

Issue	Description	Date	Project Manager	Client
A	ISSUED FOR DA APPROVAL	11.08.22		



Project
NAB MUDGEE HUB
64-66 CHURCH STREET
MUDGEE NSW 2850

Title
EXISTING SITE PHOTOS


Drawing No. DA.02	Issue A
Scale N/A	Drawing Size A3
Project No. 22104	Drawn By AB

Dimensioned drawings to take precedence over scaling. Contractor to verify all dimensions on site before construction. All inconsistencies to be reported to the Architect immediately. This drawing and its contents remain the copyright of WMK Architecture Pty Ltd ©


DEMOLITION/DE-FIT LEGEND:

- EXISTING WALLS AND COLUMNS TO REMAIN
- EXTENT OF AREA NOT IN SCOPE
- ADJACENT TENANCY
- LINE OF OVERHEAD TRACKS AND BULKHEADS
- EX. JOINERY, FURNITURE & EQUIPMENT TO REMAIN. REFER TO PROPOSED PLAN FOR NEW LOCATIONS. PROJECT MANAGER / NAB TO CONFIRM SCOPE OF RETAINED ITEMS
- EXISTING LEASE LINE. EXTENT SHOWN INDICATIVELY. TO BE CONFIRMED BY PROJECT MANAGER.
- EXISTING GLAZED PARTITION TO REMAIN
- EXISTING WALL, DOOR, SKIRTING AND JOINERY TO BE DEMOLISHED
- EXISTING FLOOR FINISHES TO BE DEMOLISHED

NOTE: THIS DRAWING SHOULD BE PRINTED IN COLOUR

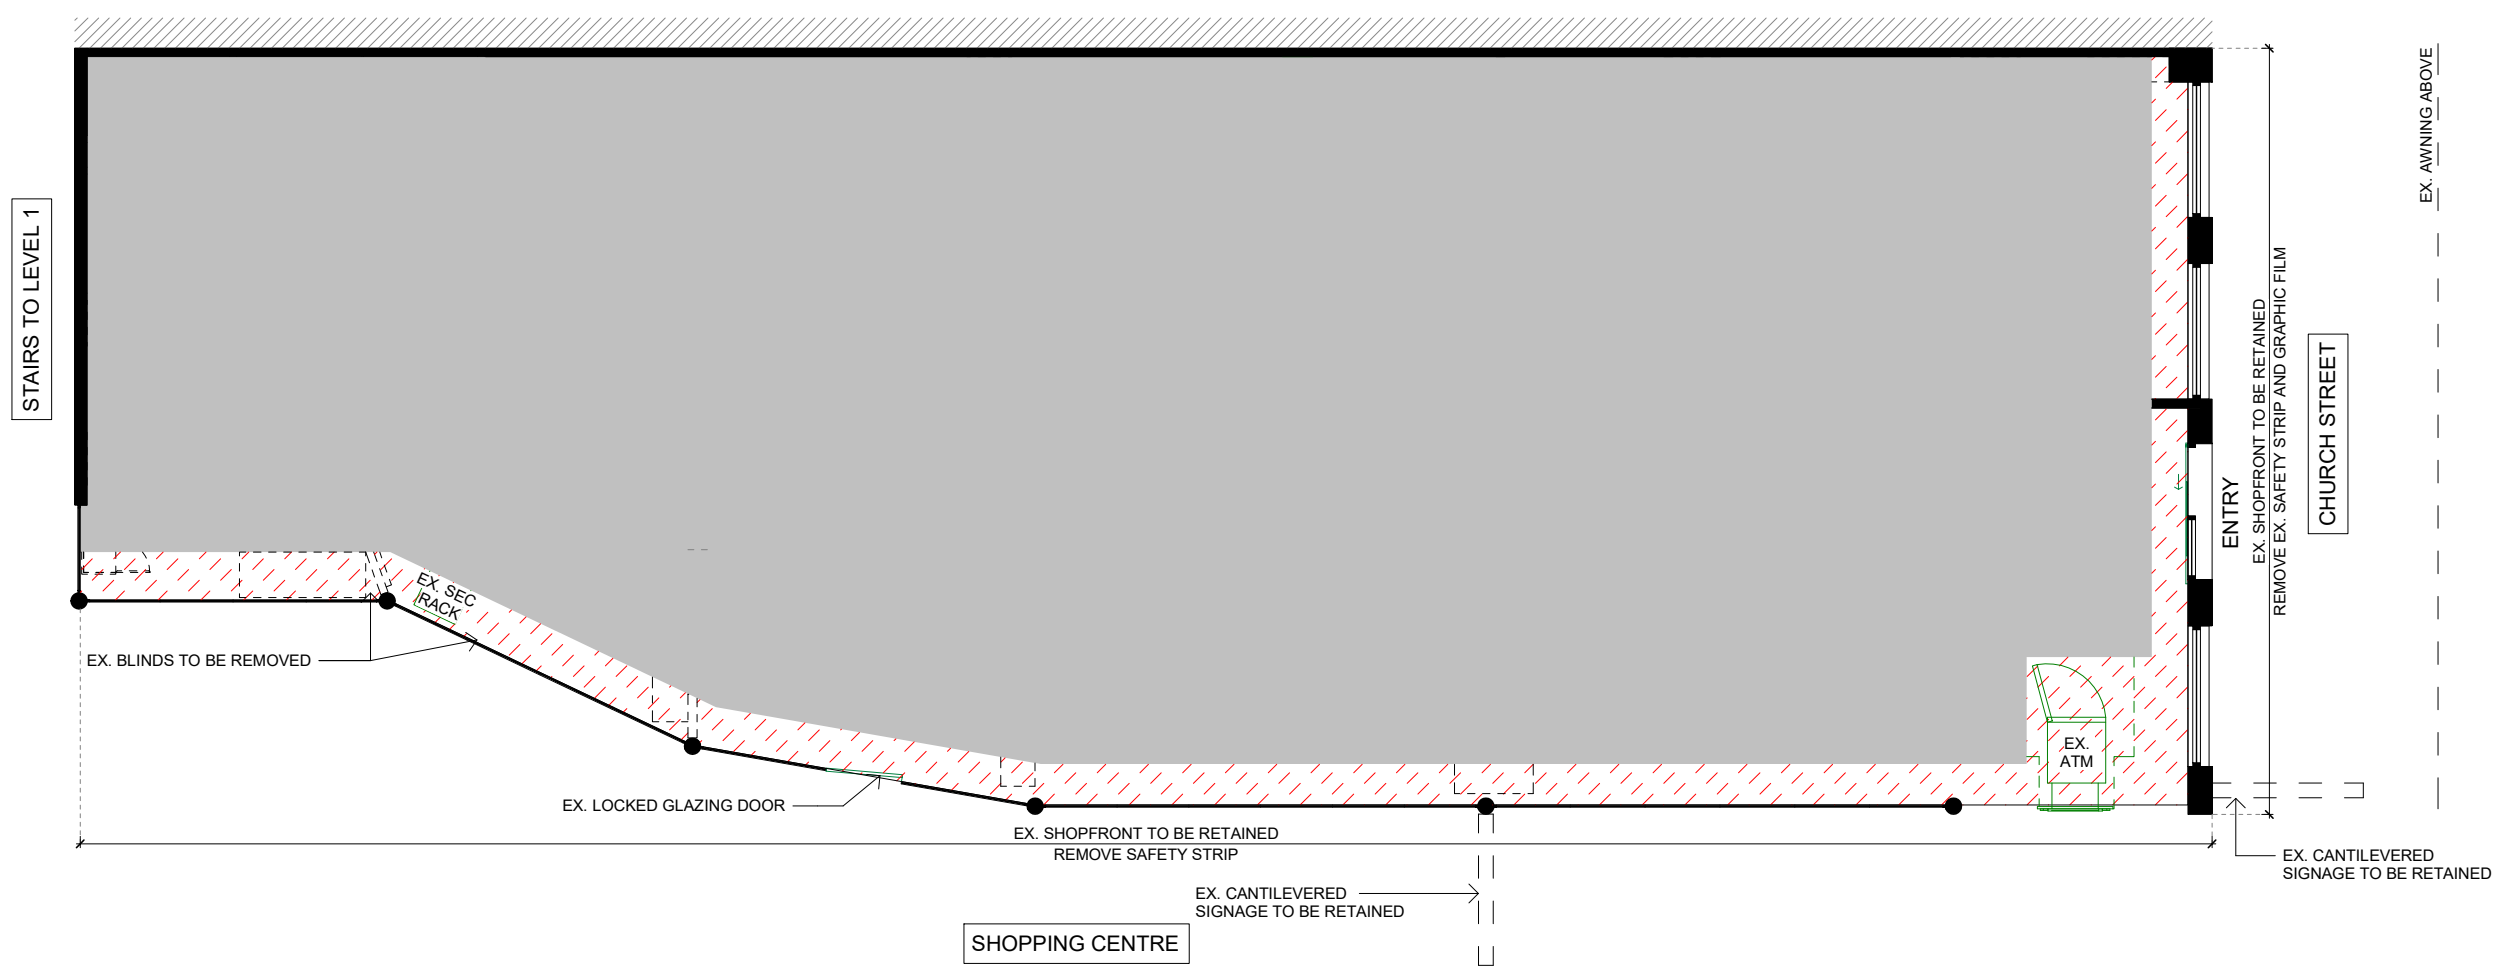


DEVELOPMENT APPLICATION ONLY
NOT FOR CONSTRUCTION

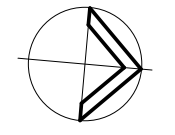

Issue	Description	Date	Project Manager	Client
A	ISSUED FOR DA APPROVAL	11.08.22		

Date: 11.08.22

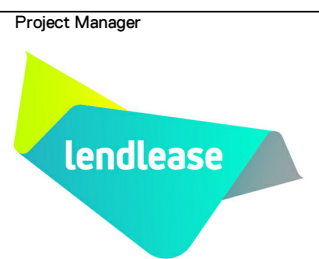

Project
NAB MUDGEE HUB
64-66 CHURCH STREET
MUDGEE NSW 2850

Title
EXISTING TENANCY PLAN (DEMO PLAN)


Drawing No. DA.03	Issue A
Scale 1:100	Drawing Size A3
Project No. 22104	Drawn By AB

Dimensioned drawings to take precedence over scaling. Contractor to verify all dimensions on site before construction. All inconsistencies to be reported to the Architect immediately. This drawing and its contents remain the copyright of WMK Architecture Pty Ltd ©


GENERAL LEGEND:

- EXISTING WALLS TO REMAIN
- EXTENT OF AREA NOT IN SCOPE
- ADJACENT TENANCY
- LINE OF BOH EQUIPMENT AND DDA CIRCULATION
- LINE OF OVERHEAD TRACKS AND BULKHEADS
- EX. JOINERY, FURNITURE & EQUIPMENT TO REMAIN. REFER TO PROPOSED PLAN FOR NEW LOCATIONS. PROJECT MANAGER / NAB TO CONFIRM SCOPE OF RETAINED ITEMS
- EXISTING LEASE LINE. EXTENT SHOWN INDICATIVELY. TO BE CONFIRMED BY PROJECT MANAGER.

NOTE: THIS DRAWING SHOULD BE PRINTED IN COLOUR

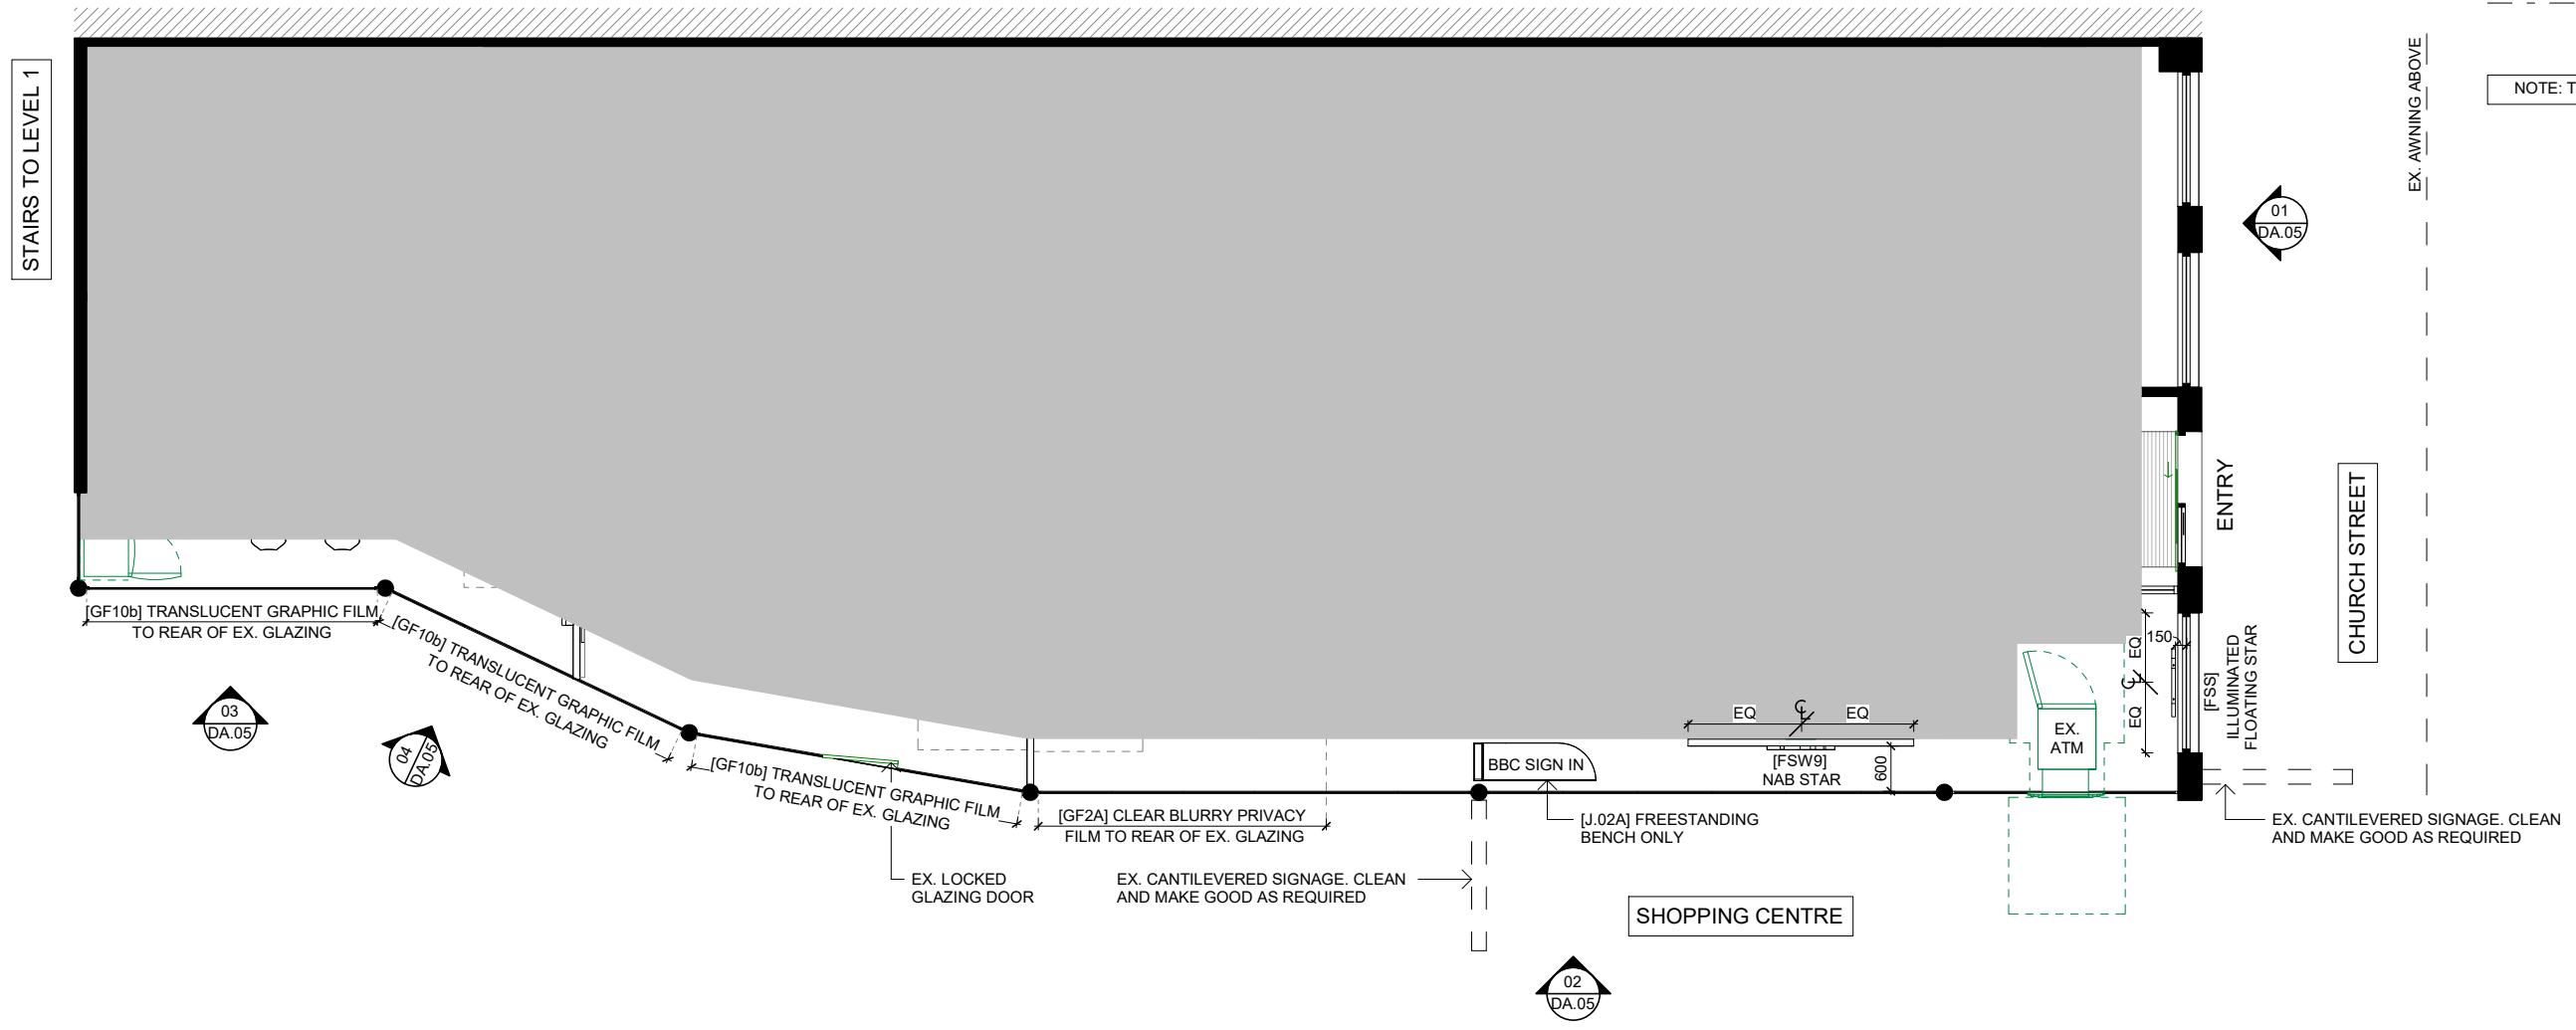


DEVELOPMENT APPLICATION ONLY
NOT FOR CONSTRUCTION

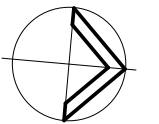

WMK Architecture
L2 364 Kent Street
Sydney NSW 2000
Telephone 02 9299 0401
Facsimile 02 9299 0402
wmkarchitecture.com
ABN 25 082 956 929

Issue	Description	Date	Project Manager	Client	Project	Title	Drawing No.	Issue
A	ISSUED FOR DA APPROVAL	11.08.22			NAB MUDGEE HUB 64-66 CHURCH STREET MUDGEE NSW 2850	PROPOSED FLOOR PLAN	DA.04	A
							Scale	Drawing Size
							1:100	A3
							Project No.	Drawn By
							22104	AG/AB


Dimensioned drawings to take precedence over scaling. Contractor to verify all dimensions on site before construction. All inconsistencies to be reported to the Architect immediately. This drawing and its contents remain the copyright of WMK Architecture Pty Ltd ©

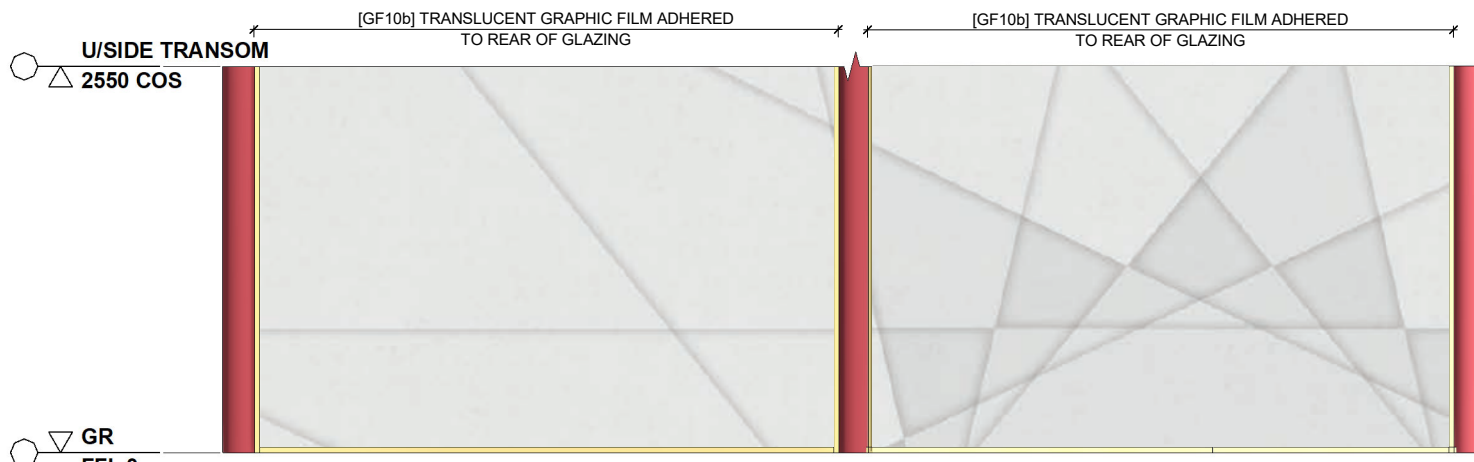


03 SHOPFRONT ELEVATION
SCALE 1:50

04 SHOPFRONT ELEVATION
SCALE 1:50

SHOP FRONT LEGEND:
 // // // // ADJOINING TENANCY
 — — — — EXTENT OF AREA NOT IN SCOPE
 - - - - EXISTING LEASE LINE EXTENT SHOWN INDICATIVELY. TO BE CONFIRMED BY PROJECT MANAGER

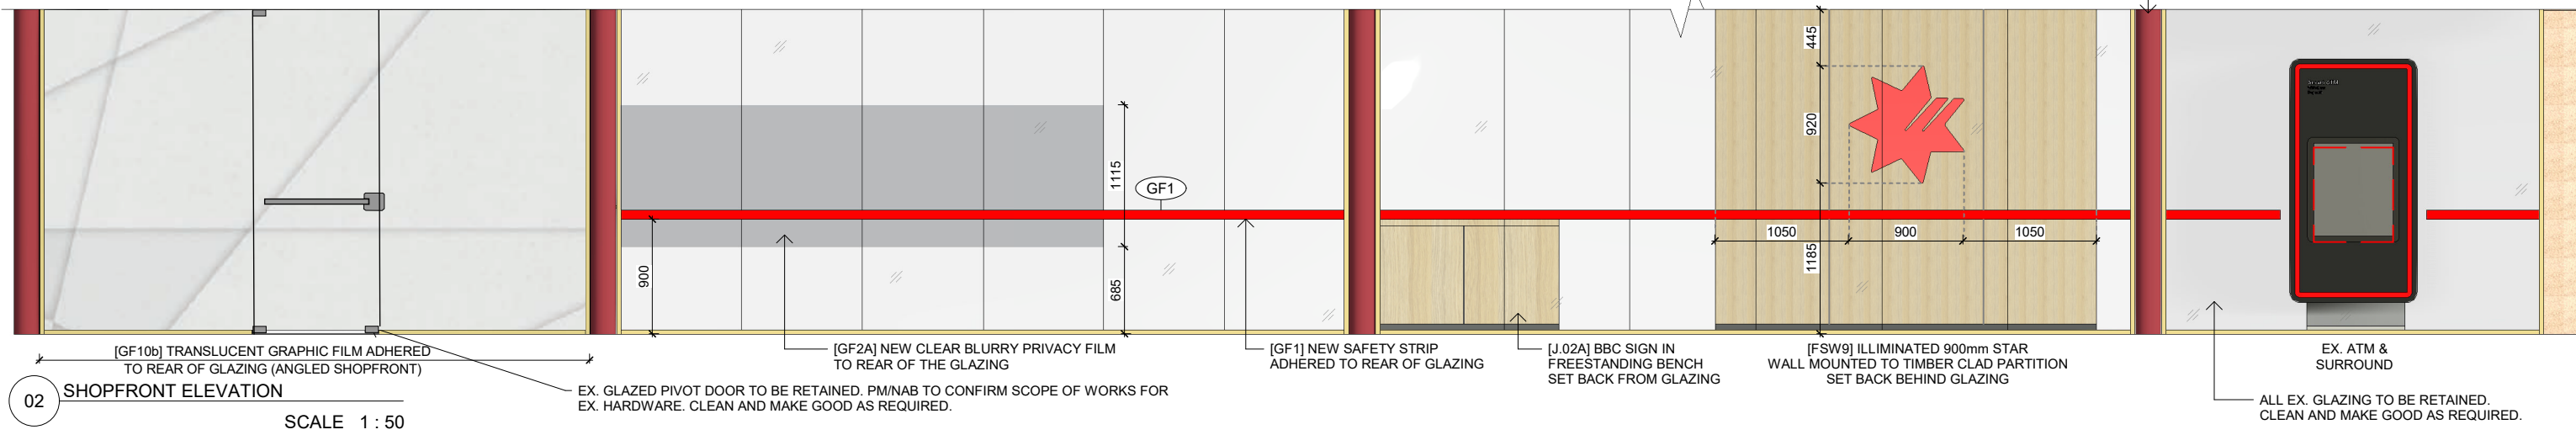


02 SHOPFRONT ELEVATION
SCALE 1:50

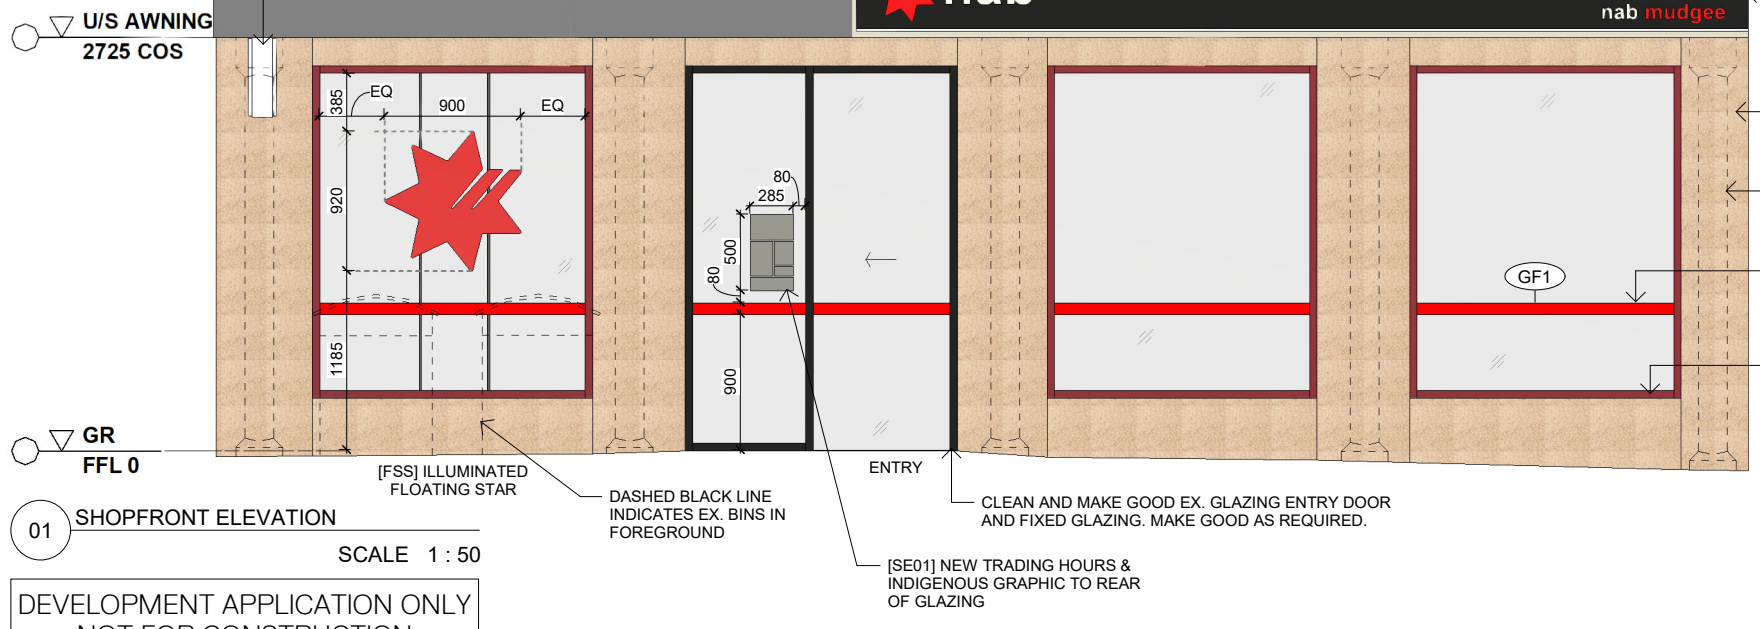

01 SHOPFRONT ELEVATION
SCALE 1:50

DEVELOPMENT APPLICATION ONLY
NOT FOR CONSTRUCTION

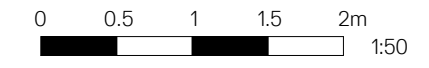

WMK Architecture
 L2 364 Kent Street
 Sydney NSW 2000
 Telephone 02 9299 0401
 Facsimile 02 9299 0402
 wmkarchitecture.com
 ABN 25 082 956 929

Issue	Description	Date	Project Manager	Client
A	ISSUED FOR DA APPROVAL	11.08.22		



Project
 NAB MUDGEE HUB
 64-66 CHURCH STREET
 MUDGEE NSW 2850

Title
 PROPOSED SHOPFRONT

Drawing No. DA.05	Issue A
Scale 1:50	Drawing Size A3
Project No. 22104	Drawn By AB

Dimensioned drawings to take precedence over scaling. Contractor to verify all dimensions on site before construction. All inconsistencies to be reported to the Architect immediately. This drawing and its contents remain the copyright of WMK Architecture Pty Ltd ©