


SITE PLAN WITH SETBACKS INDICATED

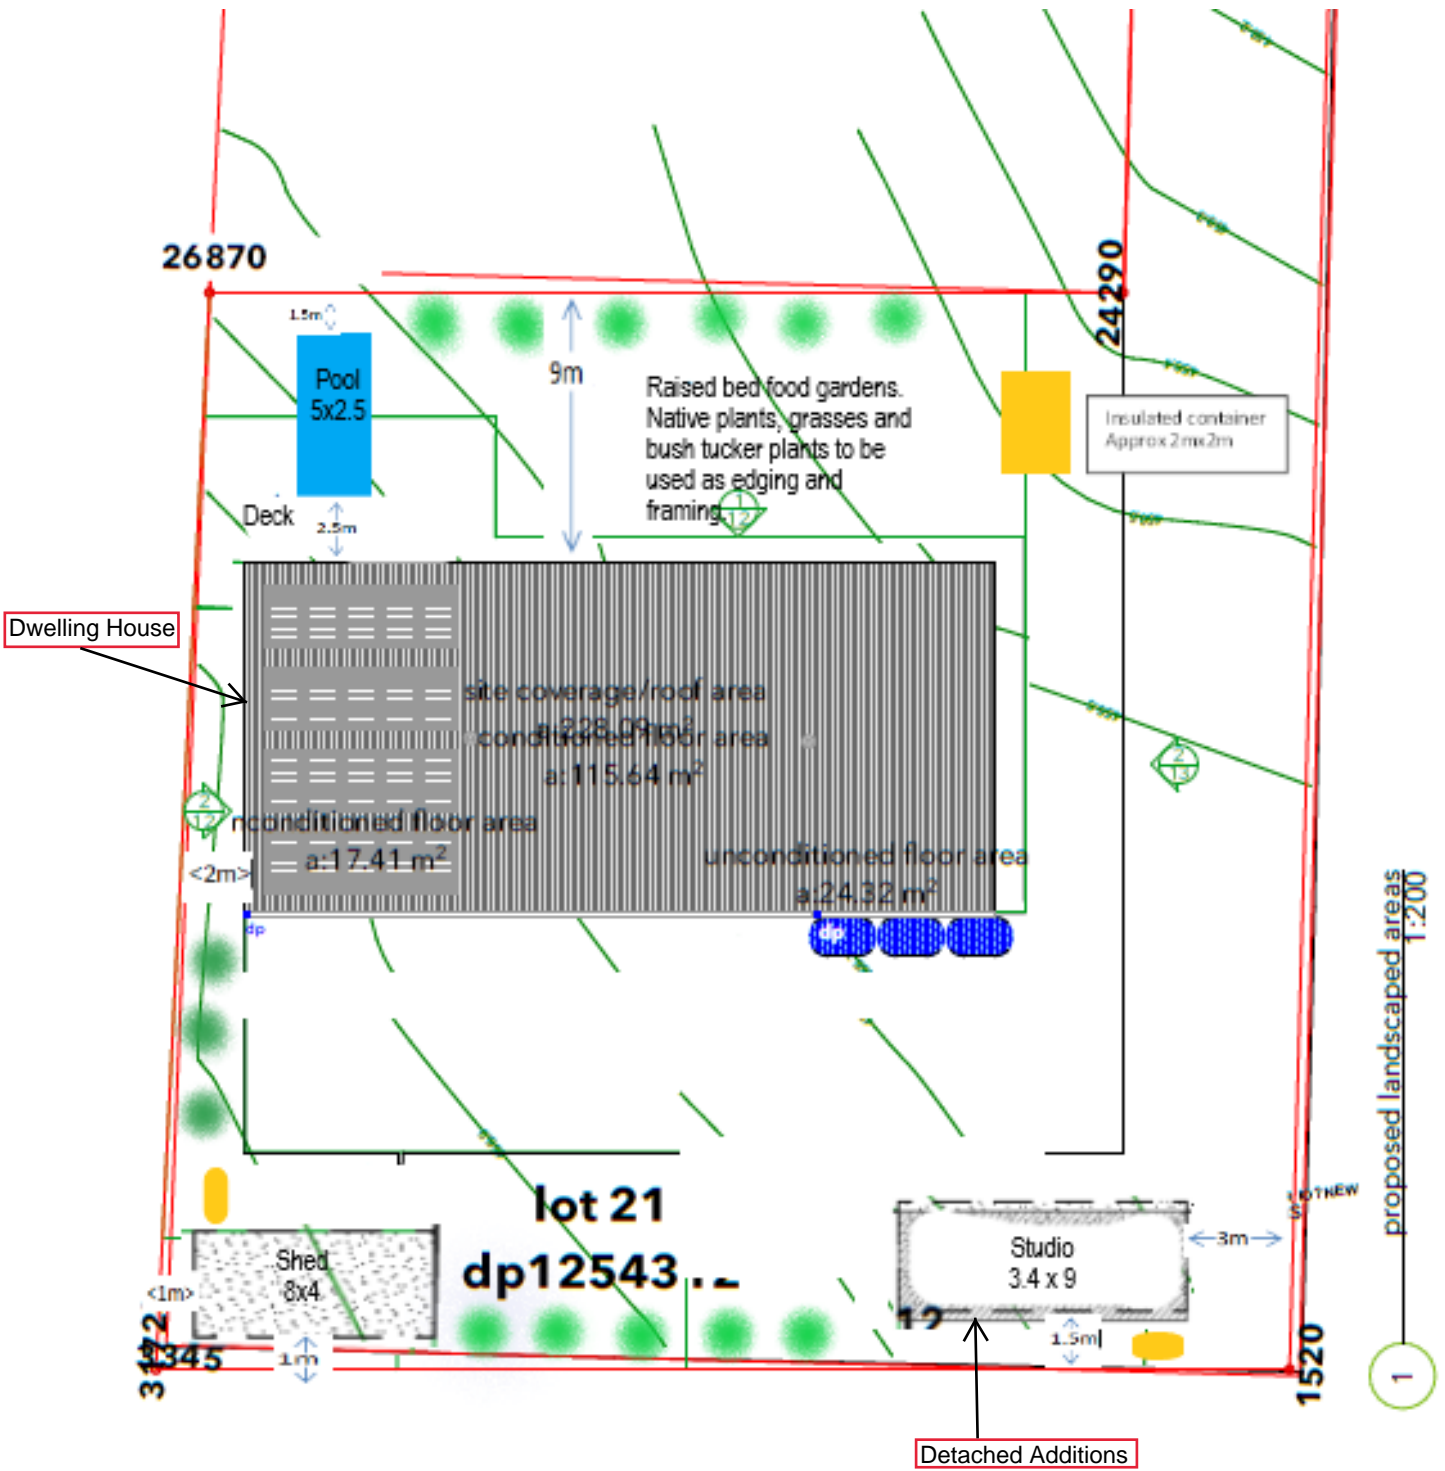

Dwelling House

Insulated container
Approx 2m x 2m

lot 21
dp12543

Shed
8x4


Studio
3.4 x 9

Detached Additions

proposed landscaped areas
1:200



1 north 1:50

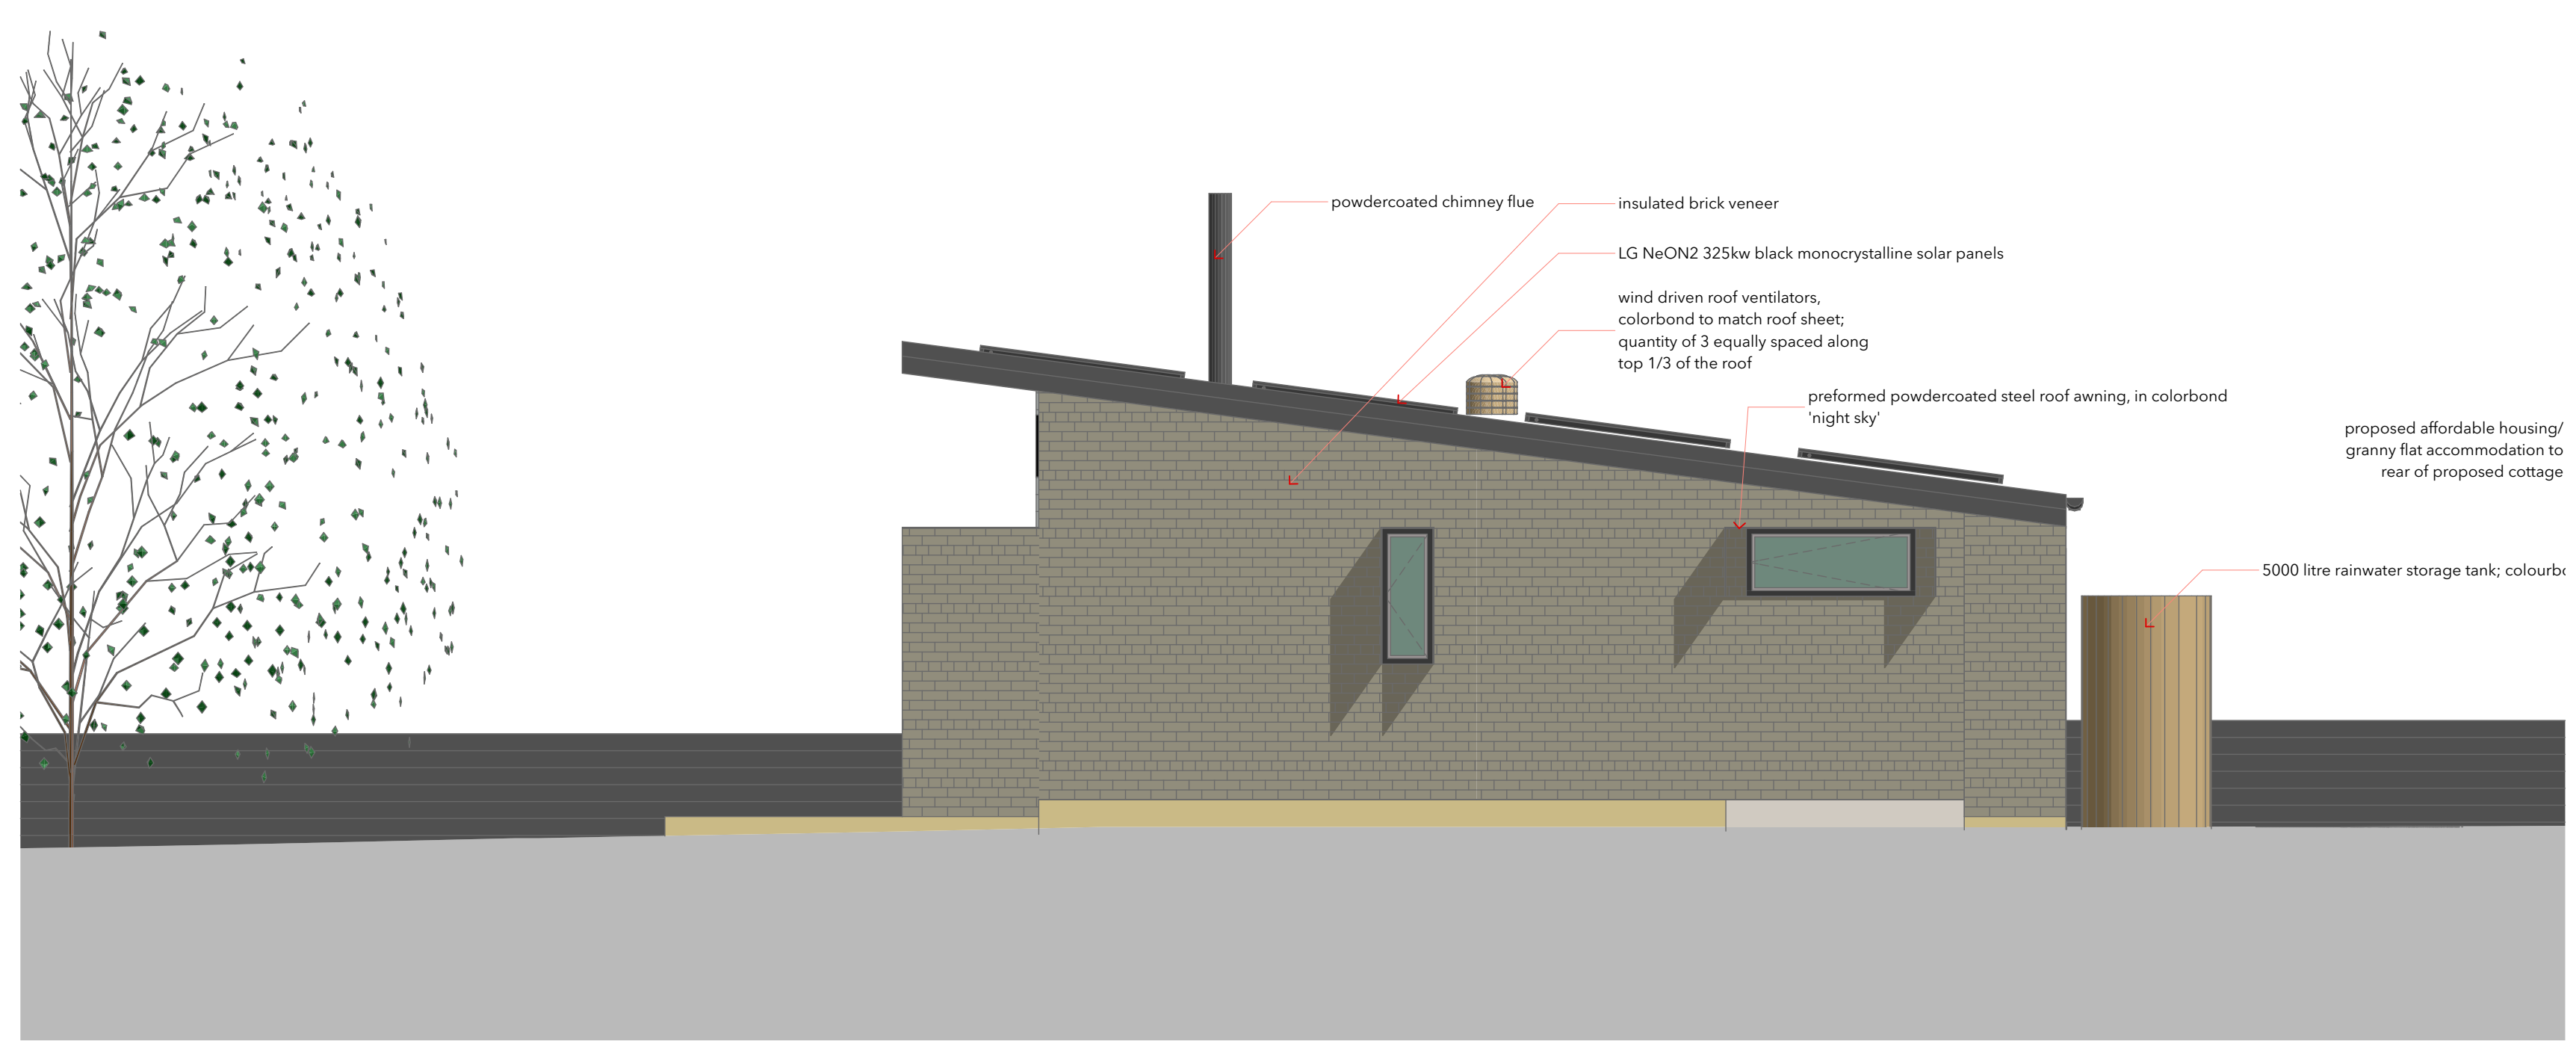


2 west 1:50

date	rev	amendments

general notes

complying development certificate application


project	235 gladstone street, mudgee nsw 2850 - mudgee	
plot date	20/10/2022	I.g.a. mid western council
scale	as noted @ A1	page no. 14 of 109
drawn by	greg prentice, b.arch	plan no. kt_210308
no.	13	drawing name elevations_proposed
client	Robyn Hughes	rev C
address	235 gladstone street mudgee nsw 2850; lot 21, dp1254312	

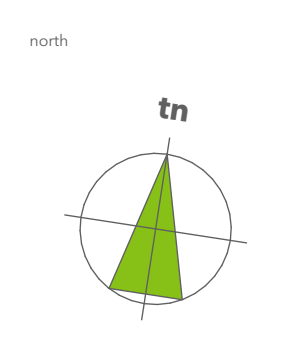

karmitecture

prentice design pty ltd t/as karmitecture
 75 pigott street
 dulwich hill nsw 2203
 ph 0412 013 627
www.karmitecture.com.au
 proprietor: gregory prentice, b.a.arch, b.arch

(c)kt 2022

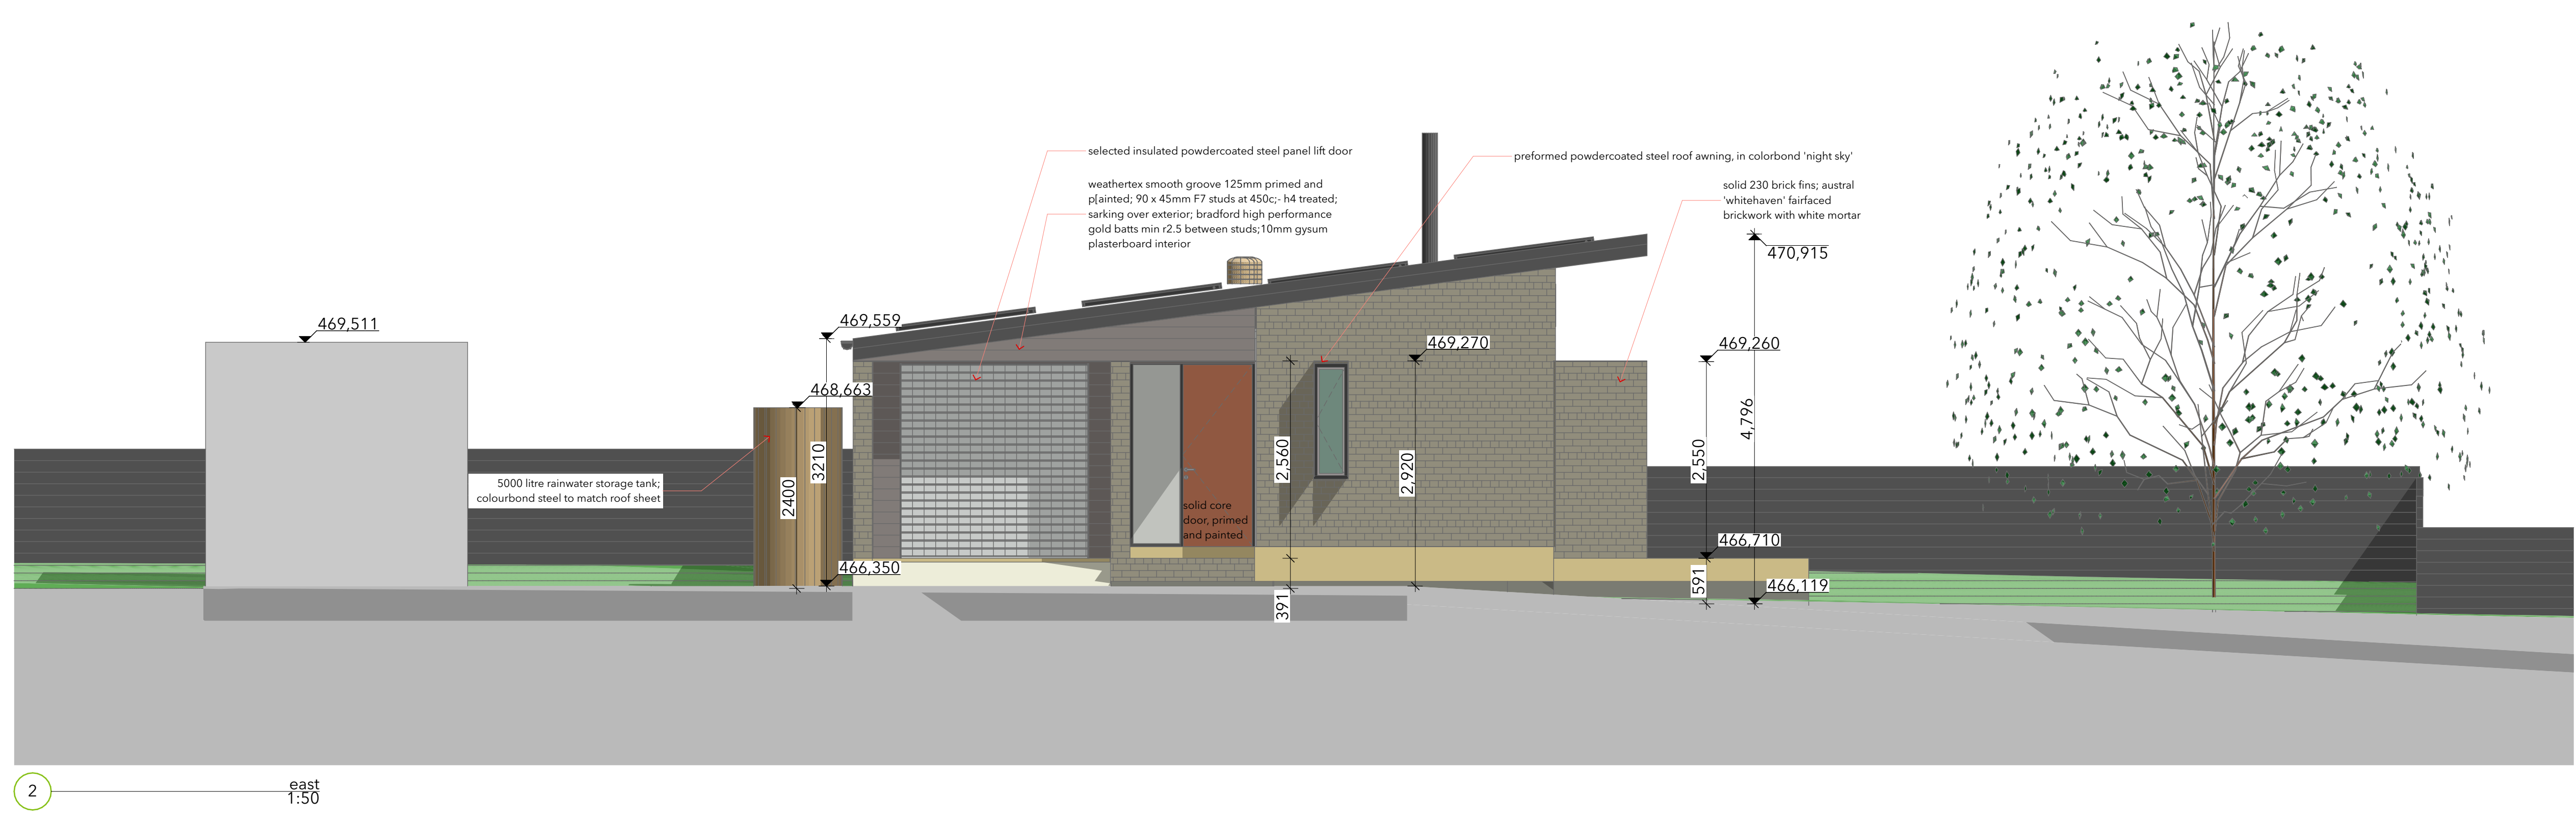


general notes

complying development certificate application

date	rev	amendments

project	235 gladstone street, mudgee nsw 2850 - mudgee
plot date	20/10/2022
scale	as noted @ A1
drawn by	greg prentice, b.arch
address	235 gladstone street mudgee nsw 2850; lot 21, dp1254312
client	Robyn Hughes

plot date	20/10/2022	I.g.a.	mid western council
scale	as noted @ A1	page no.	15 of 109
drawn by	greg prentice, b.arch	plan no.	kt_210308
no.	14	drawing name	elevations_proposed
rev	C		

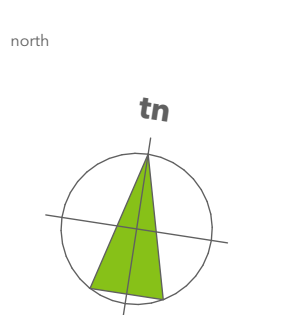


karmitecture

prentice design pty ltd t/as karmitecture
 75 pigott street
 dulwich hill nsw 2203
 ph 0412 013 627
www.karmitecture.com.au
 proprietor: gregory prentice, b.a.arch, b.arch

(c)kt 2022



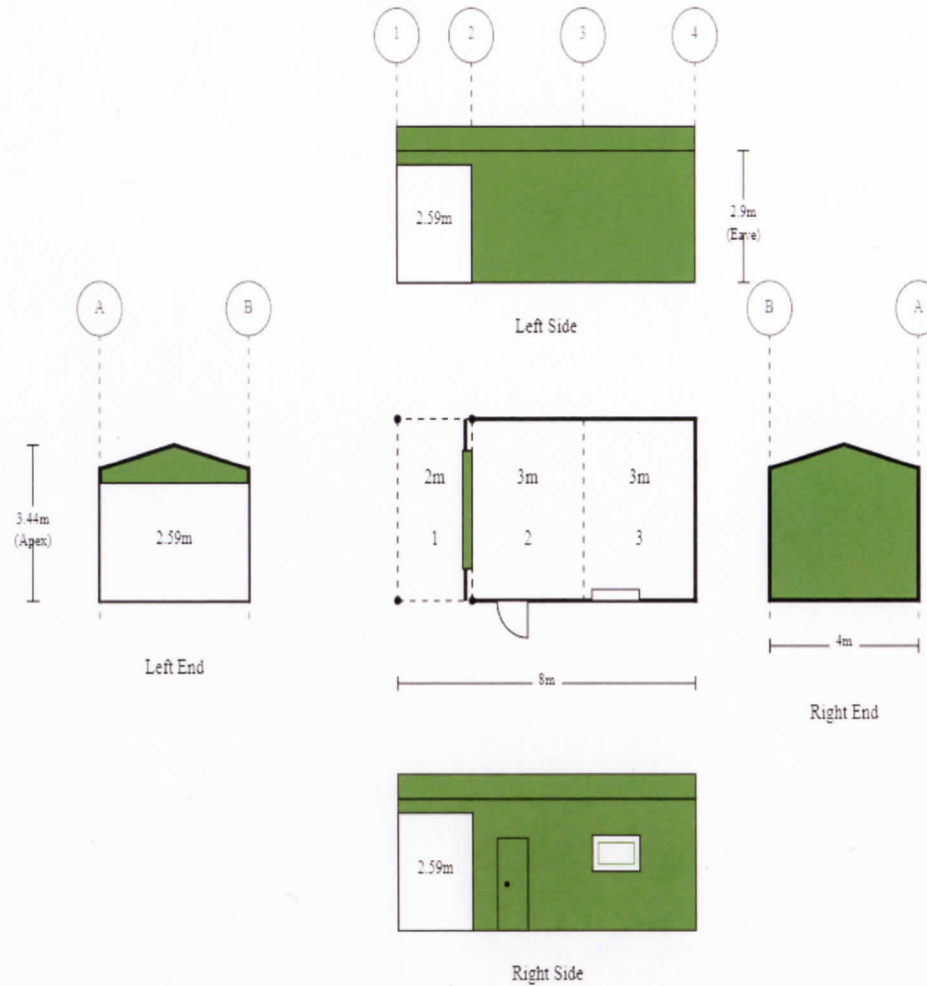



Purchaser Name: Robyn Hughes	
Site Address:	
Ref # KER2205063	Print Date: 27/05/22

Building Layout

Ref# KER2205063

Seller: THE Shed Company Mudgee
 Name: Kerry Lincoln
 Phone: (02) 6372 7755
 Fax: (02) 6372 7700
 Email: mudgee@theshedcompany.com.au



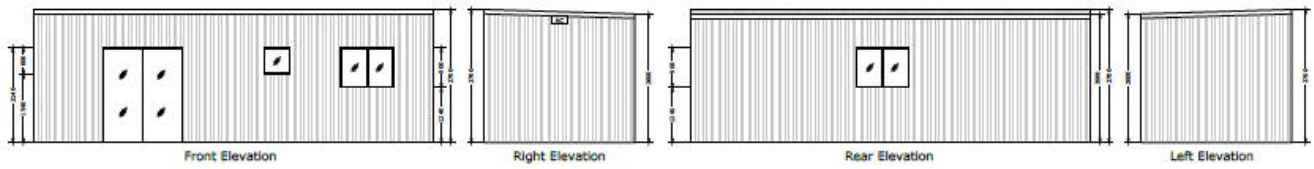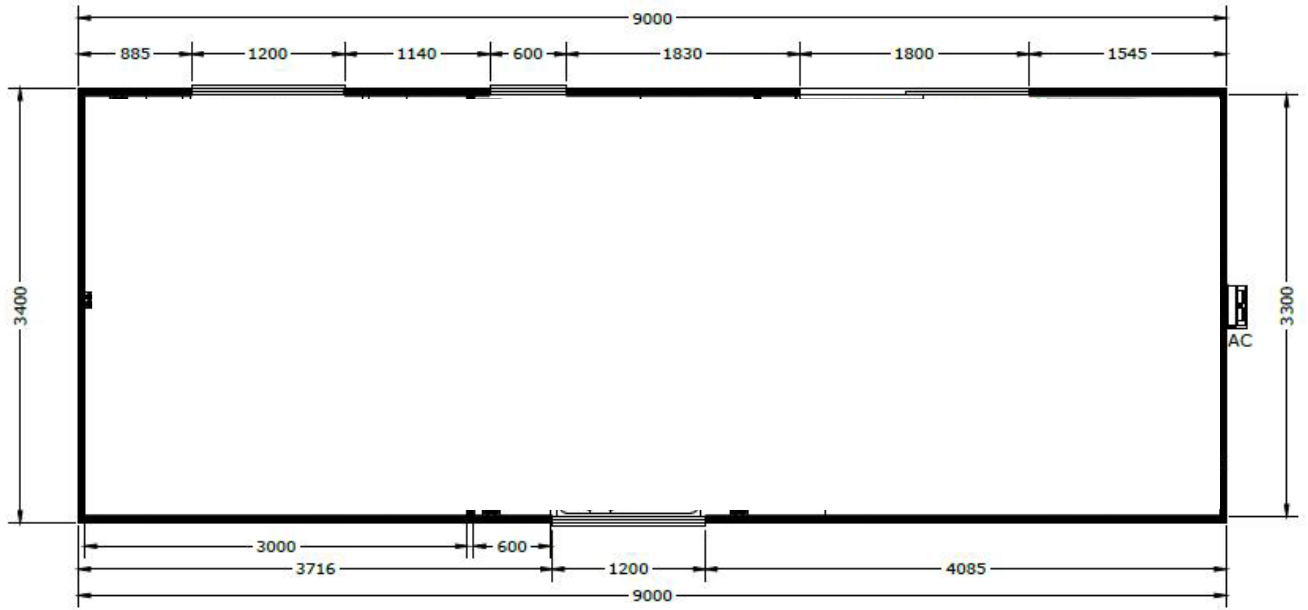

Detached Additions