



1 NORTH ELEVATION

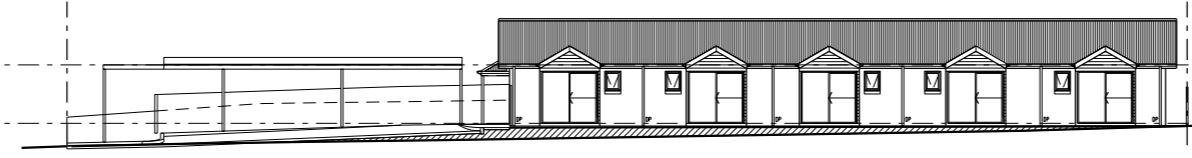


2 WEST ELEVATION

FLOOR LEVEL RL 468.320

FLOOR LEVEL RL 465.620

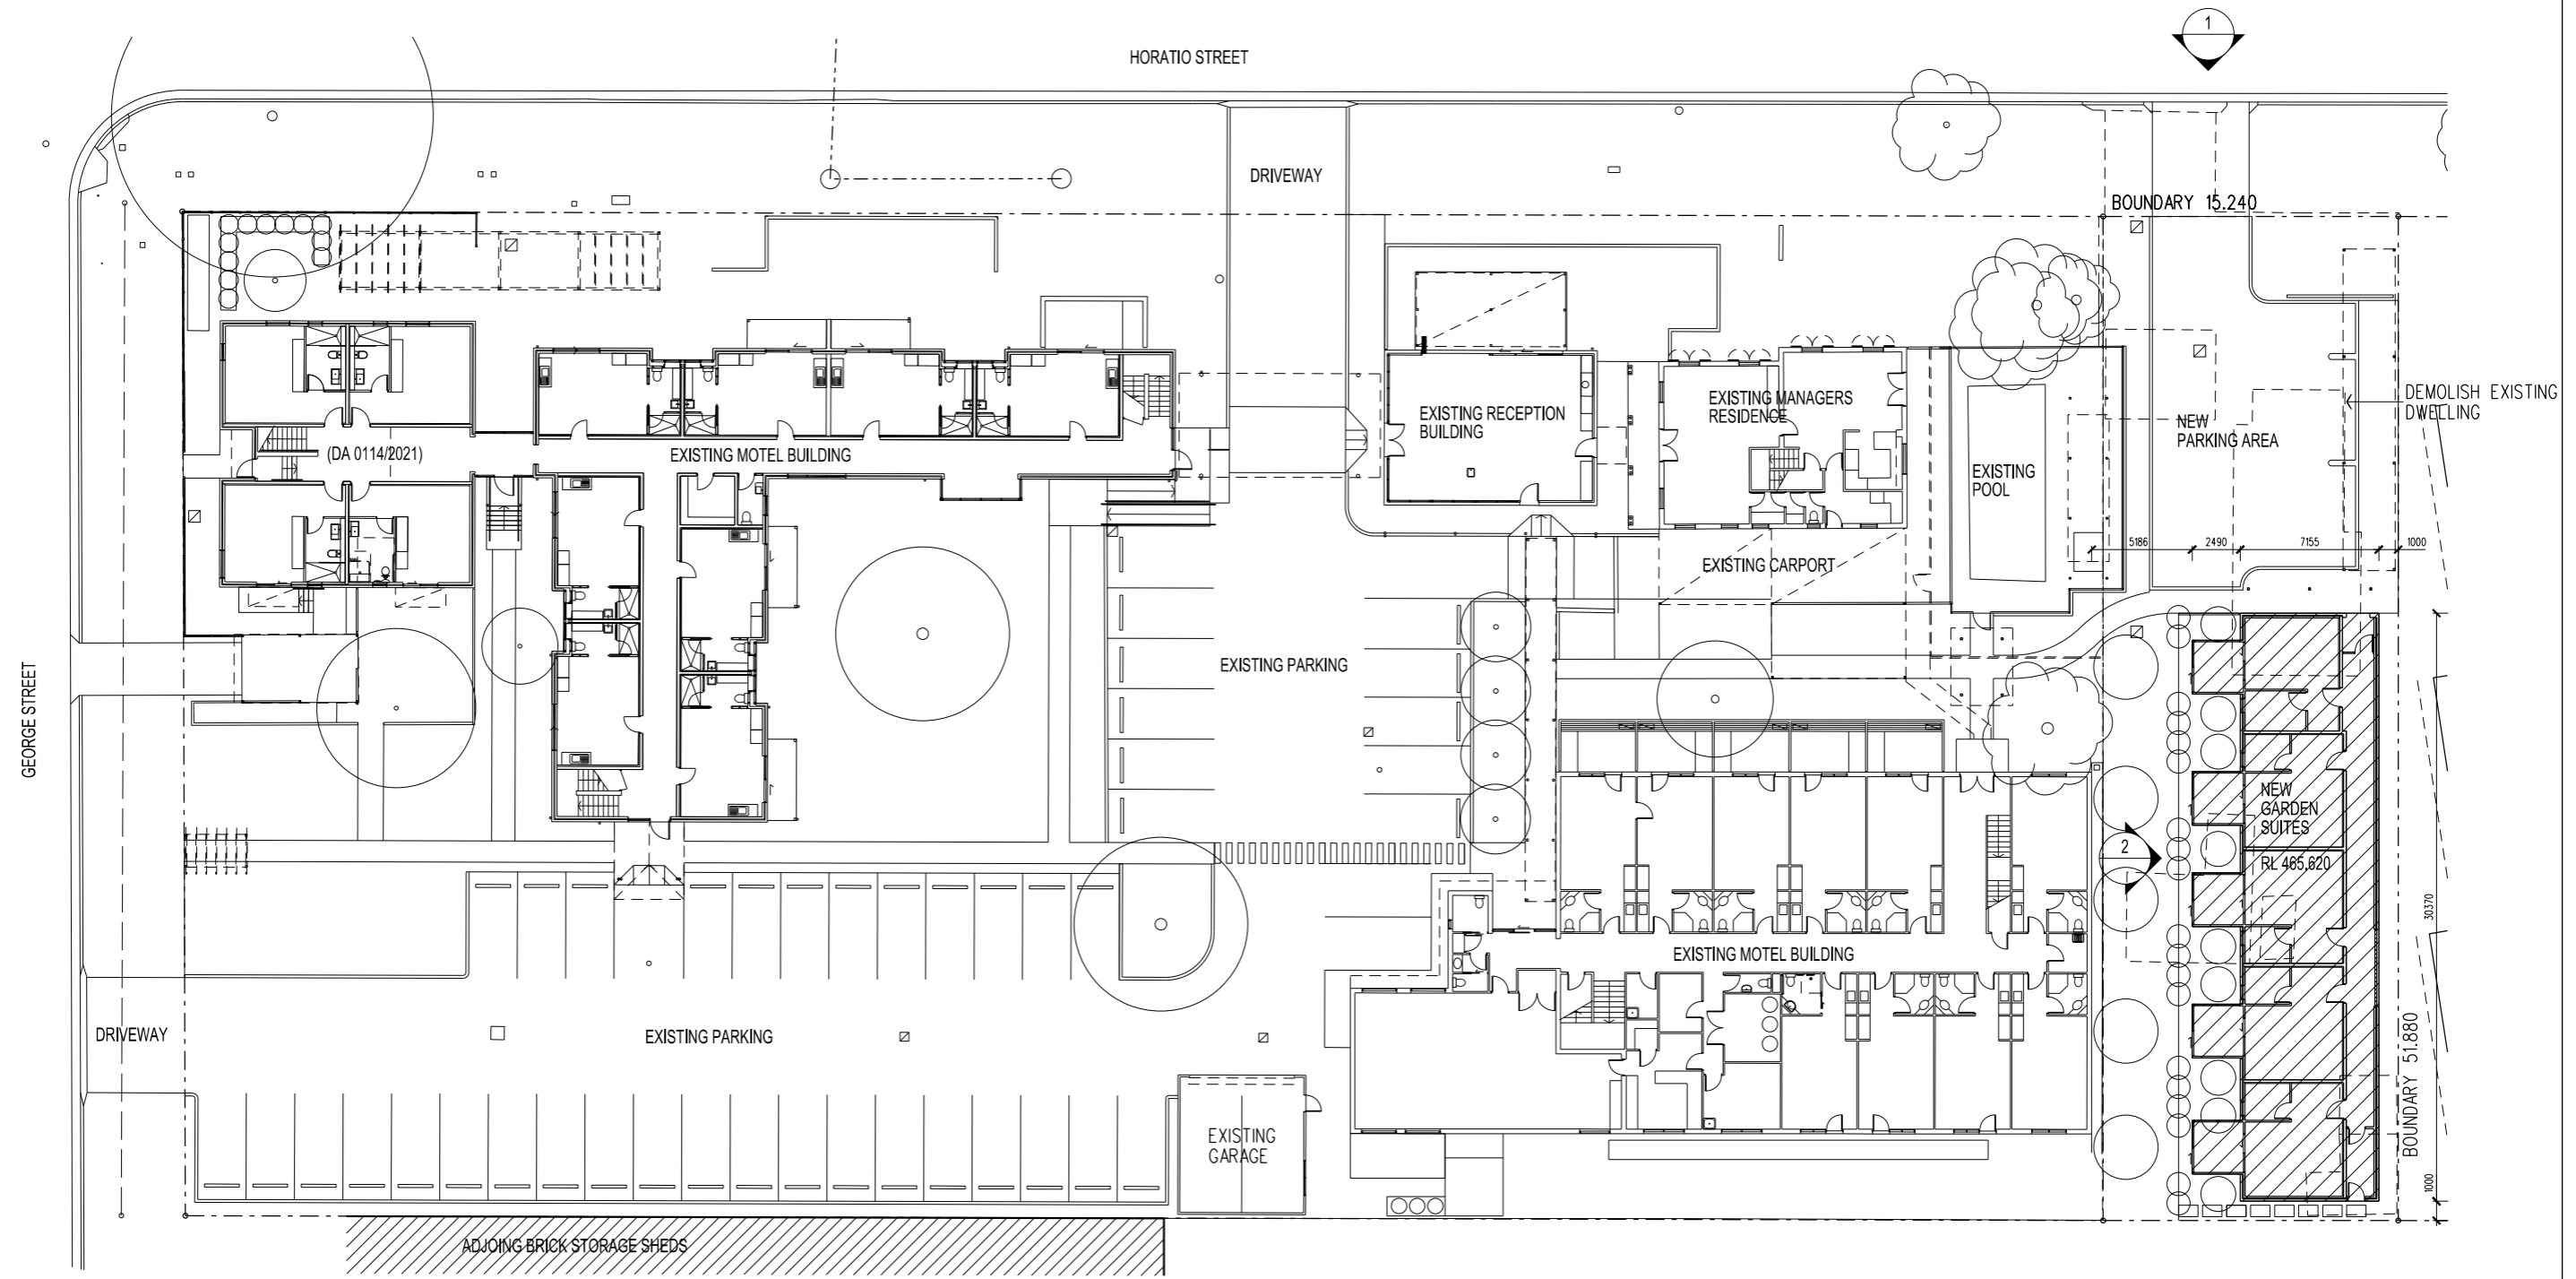

**NOTES**  
 ALL DIMENSIONS IN MILLIMETRES UNLESS OTHERWISE SHOWN. WORK TO FIGURED DIMENSIONS IN PREFERENCE TO SCALING FROM DRAWING.  
 ALL DIMENSIONS TO BE VERIFIED ON SITE PRIOR TO CONSTRUCTION.  
 ANY DISCREPANCIES TO BE REPORTED TO PRIMARY CONSULTANT PRIOR TO PROCEEDING WITH THE WORK.  
 READ DRAWINGS IN CONJUNCTION WITH ALL OTHER CONTRACT DOCUMENTS.  
 THE COPYRIGHT OF THESE DRAWINGS REMAINS WITH KEVIN SNELL ARCHITECTS

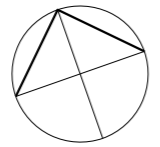

**FOR APPROVAL  
 ISSUED FOR DEVELOPMENT APPLICATION**

ISSUE	REVISION DESCRIPTION	DATE	TITLE
A	ISSUED TO COUNCIL FOR DEVELOPMENT APPLICATION	12.7.22	NOTIFICATION PLAN

DRAWN	DATE
LG	JULY 2022

PROJECT		
THE HORATIO MOTEL 11 HORATIO STREET MUDGEES NSW 2850		
SCALE	ISSUE NO	DRAWING NO
1:350@A3	A	DA 9501



Kevin Snell Architects  
 169 ALBION STREET, SURRY HILLS, 2010  
 PHONE SYDNEY 02 9332 1111  
 snell@snellarchitects.com.au

**Snell.**

PROJECT NO  
902