


### Site Calculations

SITE AREA	963.50m <sup>2</sup>
EXISTING FLOOR AREA	193.84m <sup>2</sup>
PROPOSED AREA	38.40m <sup>2</sup>

### Notes

- 1 KL 05/10/2022 11.05 pm  
Proposed shed Stormwater to be connected to existing directed to front of property Shed to be positioned on rear boundary
- 2 KL 05/10/2022 11.36 pm  
Existing shed 4m x 8m
- 3 KL 05/10/2022 11.41 pm  
Existing shed to be demolished and replaced with new shed

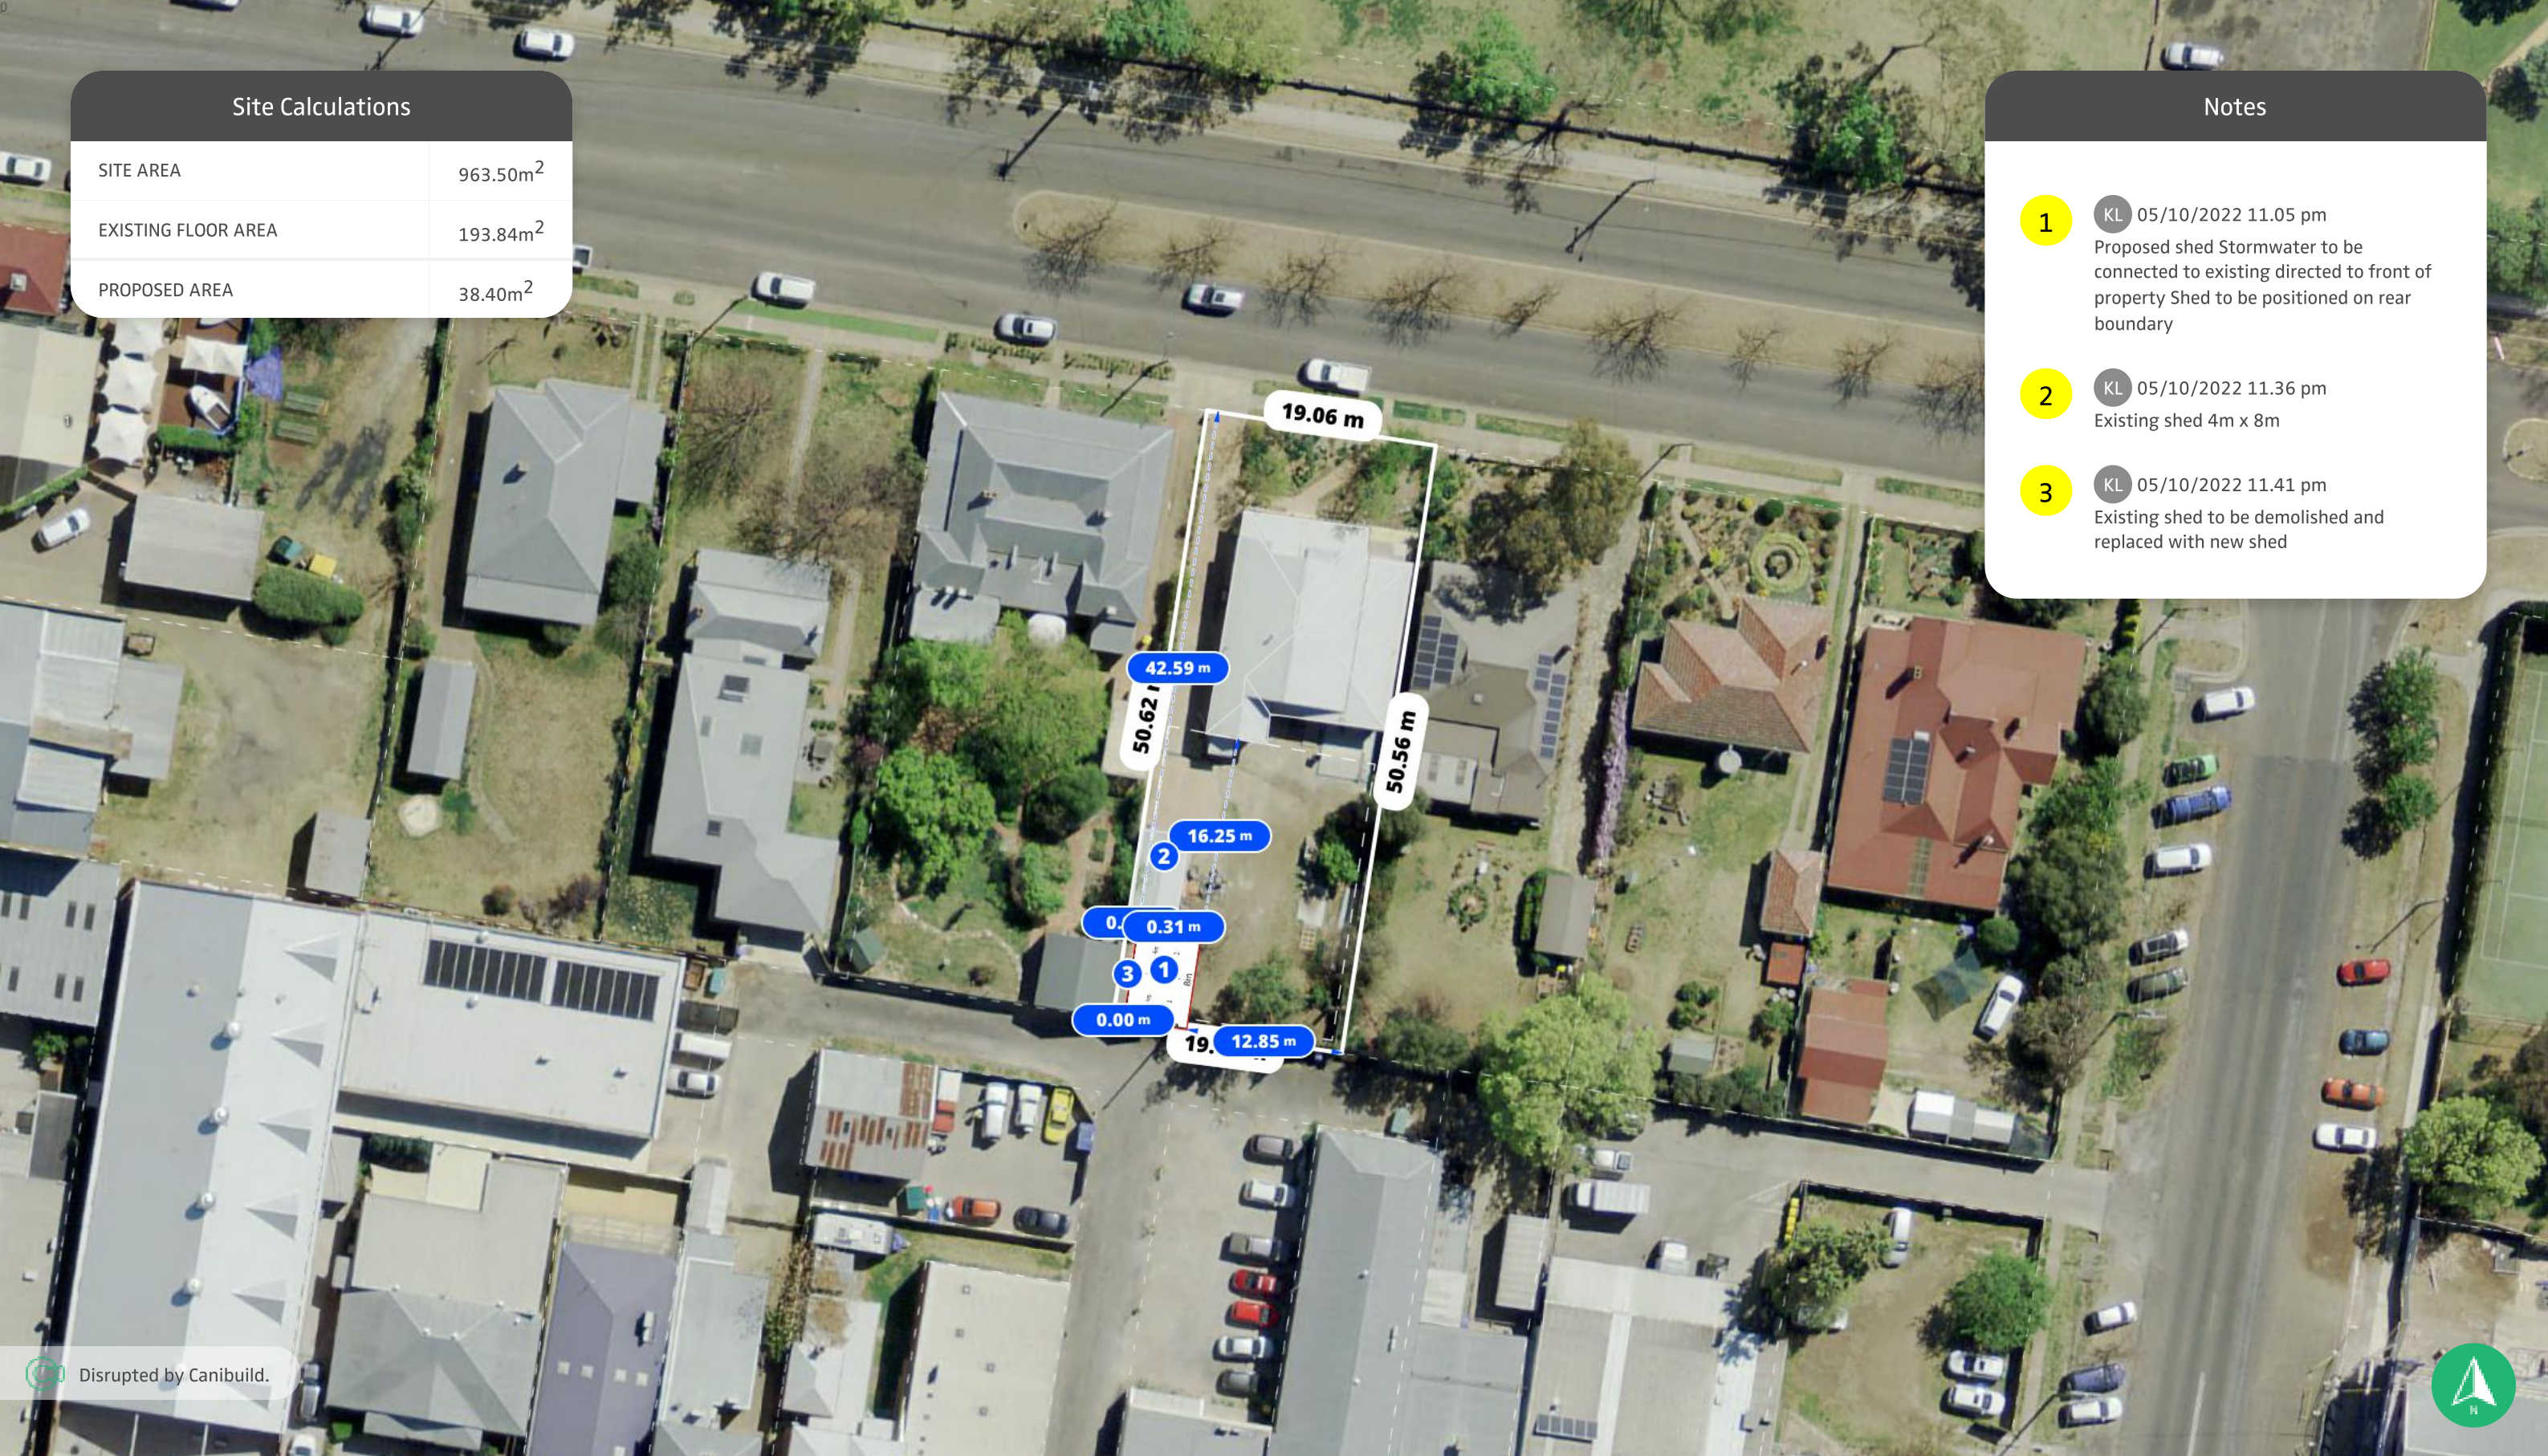

Disrupted by Canibuild.



Client Name	Client Email	Client Phone	Signature	Client Name	Client Email	Client Phone	Signature
-------------	--------------	--------------	-----------	-------------	--------------	--------------	-----------

**Copyright Statement**  
This plan always remains the copyright of designer & shall not be used other than for the project work intended without written authority. No part may be produced by any other exclusive right be exercised without permission legal enforcement will be taken on copyright infringement.

**Disclaimer**  
This is not an official document, and may not comply with current laws or industry standards. You should make your own enquiries and seek independent advice from relevant industry professionals before acting or relying on the contents of this document.

ALL DIMENSIONS ARE IN METRES. DO NOT SCALE FROM PLANS.

Generated by Kerry Lincoln mudgee@theshedcompany.com.au	Phone +61428727364	Sheet Name Site Plan	Sheet no. 1	Lic no. 181671C	Job no. 431751
Property Details 27 Short St, Mudgee, NSW 2850, Australia Lot/DP: 1/-/DP137519		Design Guest 8m x 4.8m		Scale 1:500 @A3	

1 <sup>st</sup> version date: 06/07/2023	Current version date: 17/10/2022	Version # 3
---------------------------------------------	-------------------------------------	----------------



### Site Calculations

SITE AREA	963.50m <sup>2</sup>
EXISTING FLOOR AREA	193.84m <sup>2</sup>
PROPOSED AREA	38.40m <sup>2</sup>



Disrupted by Canibuild.

Client Name \_\_\_\_\_ Client Email \_\_\_\_\_ Client Phone \_\_\_\_\_ Signature \_\_\_\_\_ Client Name \_\_\_\_\_ Client Email \_\_\_\_\_ Client Phone \_\_\_\_\_ Signature \_\_\_\_\_


**Copyright Statement**  
 This plan always remains the copyright of designer & shall not be used other than for the project work intended without written authority. No part may be produced by any other exclusive right be exercised without permission legal enforcement will be taken on copyright infringement.

**Disclaimer**  
 This is not an official document, and may not comply with current laws or industry standards. You should make your own enquiries and seek independent advice from relevant industry professionals before acting or relying on the contents of this document.

ALL DIMENSIONS ARE IN METRES. DO NOT SCALE FROM PLANS.

Generated by Kerry Lincoln mudgee@theshedcompany.com.au	Phone +61428727364	Sheet Name Site Plan	Sheet no. 2	Lic no. 181671C	Job no. 431751
Property Details 27 Short St, Mudgee, NSW 2850, Australia Lot/DP: 1/-/DP137519		Design Guest 8m x 4.8m		Scale 1:500 @A3	
		1 <sup>st</sup> version date: 06/07/2023	Current version date: 17/10/2022		Version # 3



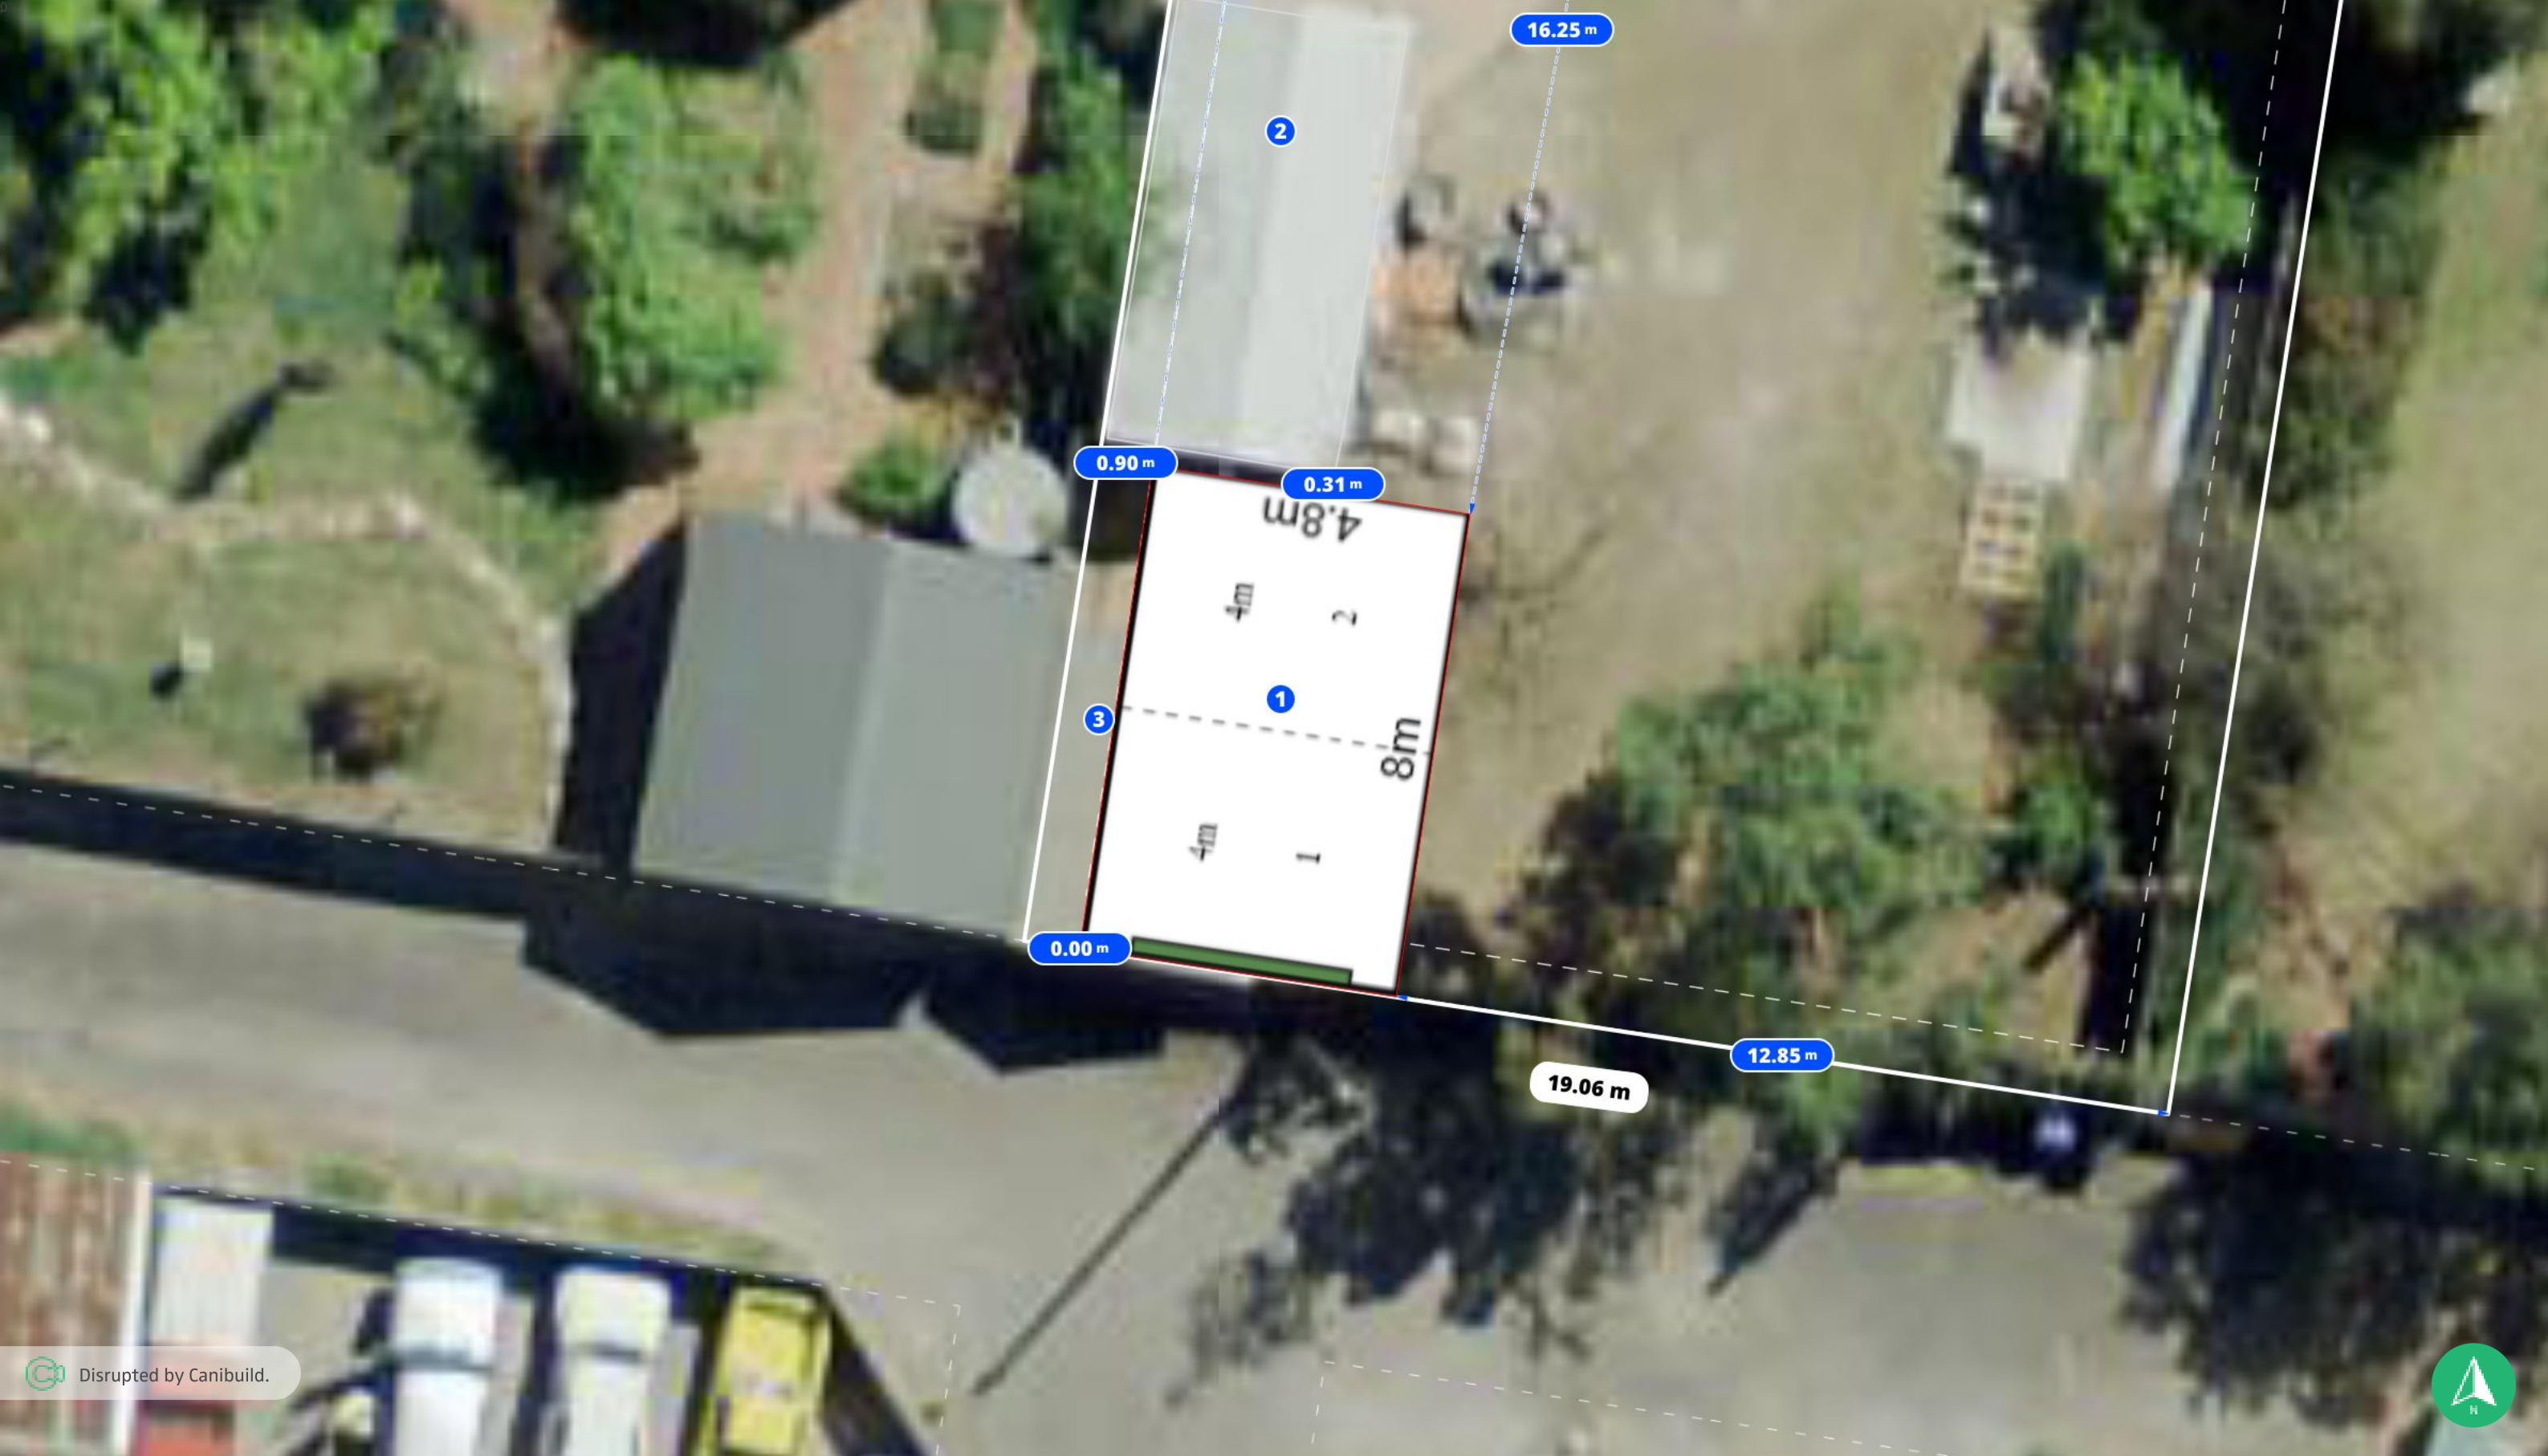

Disrupted by Canibuild.

Client Name	Client Email	Client Phone	Signature	Client Name	Client Email	Client Phone	Signature
-------------	--------------	--------------	-----------	-------------	--------------	--------------	-----------

**Copyright Statement**  
 This plan always remains the copyright of designer & shall not be used other than for the project work intended without written authority. No part may be produced by any other exclusive right be exercised without permission legal enforcement will be taken on copyright infringement.

**Disclaimer**  
 This is not an official document, and may not comply with current laws or industry standards. You should make your own enquiries and seek independent advice from relevant industry professionals before acting or relying on the contents of this document.

ALL DIMENSIONS ARE IN METRES. DO NOT SCALE FROM PLANS.

Generated by Kerry Lincoln mudgee@theshedcompany.com.au	Phone +61428727364	Sheet Name Site Plan	Sheet no. 3	Lic no. 181671C	Job no. 431751
Property Details 27 Short St, Mudgee, NSW 2850, Australia Lot/DP: 1/-/DP137519		Design Guest 8m x 4.8m		Scale 1:100 @A3	
		1 <sup>st</sup> version date: 06/07/2023	Current version date: 17/10/2022	Version # 3	

