

Copyright Statement

This plan always remains the copyright of designer & shall not be used other than for the project work intended without written authority. No part may be produced by any other exclusive right be exercised without permission legal enforcement will be taken on copyright infringement.

Disclaimer

TOTAL SHED WORKS

This is not an official document, and may not comply with current laws or industry standards. You should make your own enquiries and seek independent advice from relevant industry professionals before acting or relying on the contents of this document.

Generated by Kerry Lincoln mudgee@theshedcompany.com.au

Phone +61428727364

Property Details 1046 Ulan Rd, Budgee Budgee, NSW 2850, Australia Lot/DP: 267/-/DP755429

ALL DIMENSIONS ARE IN METRES. DO NOT SCALE FROM PLANS.

Notes



KL 30/11/22 3:46 pm Existing house



KL 30/11/22 3:48 pm Existing shed



KL 30/11/22 3:53 pm Existing water tank



KL 30/11/22 4:36 pm Existing gateway / driveway to house




KL 12/12/22 7:35 am Proposed shed. Stormwater to be connected to proposed tank with o/flow to rubble drain. Colorbond "Ironstone" roof & walls



Signature

Sheet Name Site Plan	Sheet no. 1	Lic no. 181671C	Job no.
Design Thompson TMUD223024			Scale 1:2000@A3
1 st version date: 01/09/2023		Current version date: 12/12/2022	Version # 3

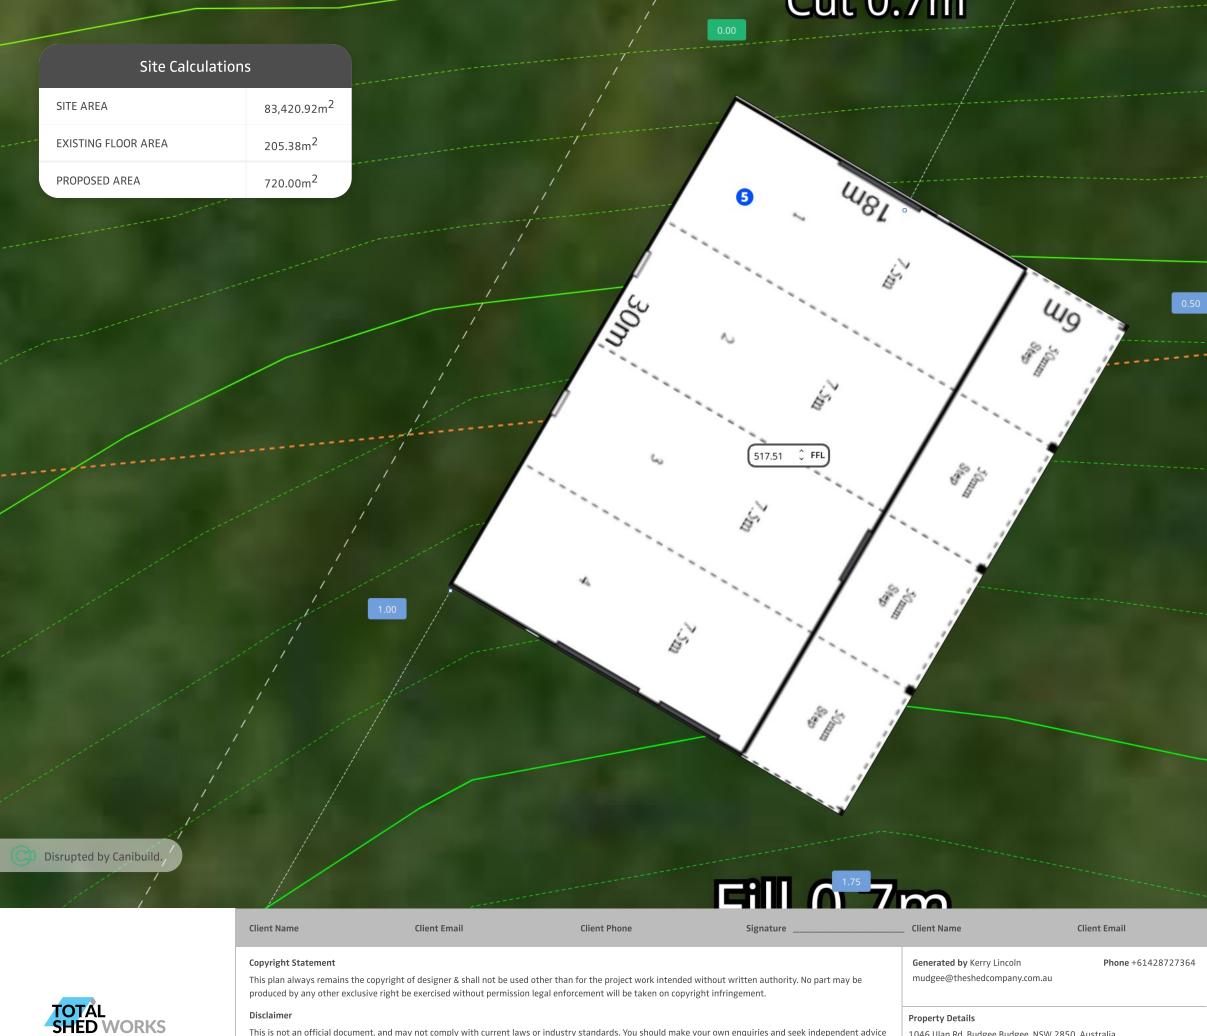

This is not an official document, and may not comply with current laws or industry standards. You should make your own enquiries and seek independent advice from relevant industry professionals before acting or relying on the contents of this document.


1046 Ulan Rd, Budgee Budgee, NSW 2850, Australia Lot/DP: 267/-/DP755429

ALL DIMENSIONS ARE IN METRES. DO NOT SCALE FROM PLANS.





Client Phone		e	Signature	
	Sheet Name Site Plan	Sheet no. 2	Lic no. 181671C	Job no.
	Design Thompson TMUD223024			Scale 1:200 @A3
	1 st version date: 01/09/2023		Current version date: 12/12/2022	Version # 3

 



Client Name

Client Email

1.00

Client Phone

Som

4

Sp

Signature

6

Si and

4181

SE

517.51 🗘 FFL

Sin

E

Sin

Se la

6

15

Client Name

Generated by Kerry Lincoln

Client Email

Phone +61428727364

Copyright Statement

This plan always remains the copyright of designer & shall not be used other than for the project work intended without written authority. No part may be produced by any other exclusive right be exercised without permission legal enforcement will be taken on copyright infringement.

Disclaimer

This is not an official document, and may not comply with current laws or industry standards. You should make your own enquiries and seek independent advice from relevant industry professionals before acting or relying on the contents of this document.

mudgee@theshedcompany.com.au

Property Details

1046 Ulan Rd, Budgee Budgee, NSW 2850, Australia Lot/DP: 267/-/DP755429

ALL DIMENSIONS ARE IN METRES. DO NOT SCALE FROM PLANS.



0.50

419

States

Signal Signal



Client Phone		Signature		
	Sheet Name Site Plan	Sheet no. 3	Lic no. 181671C	Job no.
	Design Thompson TMUD223024			Scale 1:200@A3
	1 st version date: 01/09/2023		Current version date: 12/12/2022	Version # 3