


Site Calculations

SITE AREA	1,871.42m ²
EXISTING FLOOR AREA	223.80m ²
PROPOSED AREA	33.80m ²

Notes

- 1 KL 16/11/22 11:35 am
Proposed carport to be 250mm from fence/boundary Colorbond roof sheeting Stormwater to be connected to existing house drainage & directed to street
- 2 KL 16/11/22 11:37 am
Existing house
- 3 KL 16/11/22 11:37 am
Existing shed & carport
- 4 KL 16/11/22 11:40 am
Driveway access

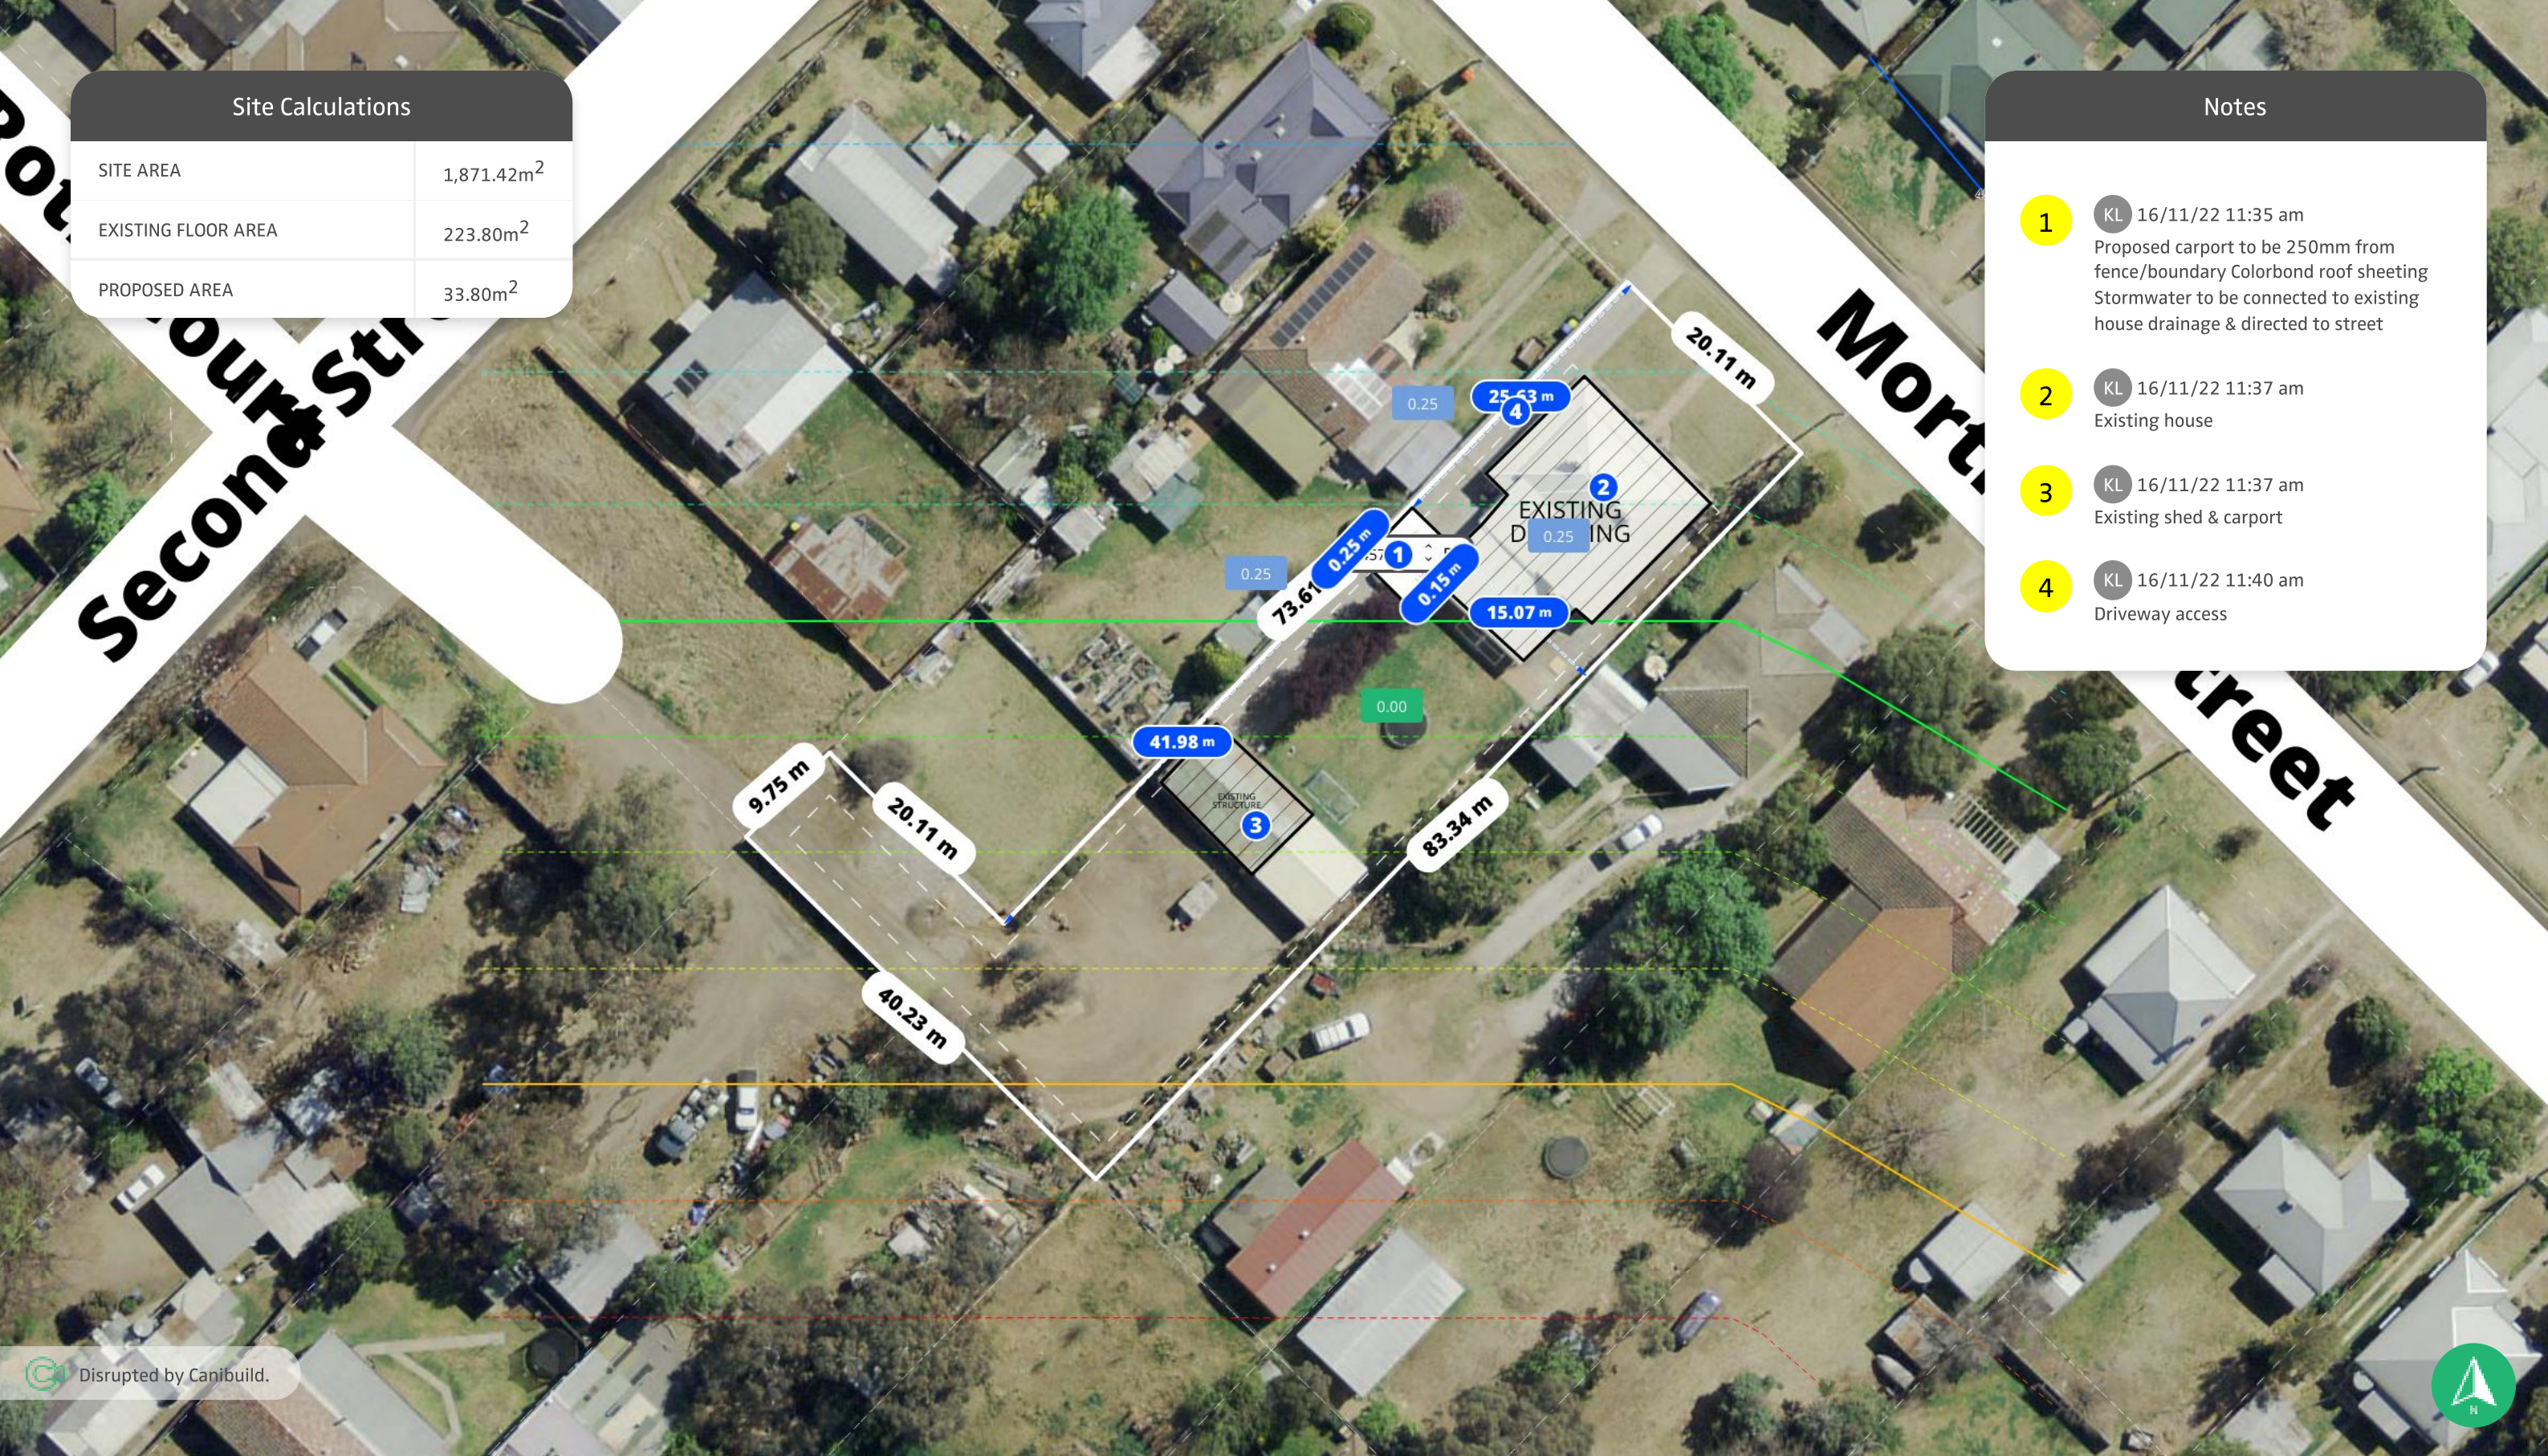

Disrupted by Canibuild.



Client Name _____	Client Email _____	Client Phone _____	Signature _____	Client Name _____	Client Email _____	Client Phone _____	Signature _____
-------------------	--------------------	--------------------	-----------------	-------------------	--------------------	--------------------	-----------------

Copyright Statement
This plan always remains the copyright of designer & shall not be used other than for the project work intended without written authority. No part may be produced by any other exclusive right be exercised without permission legal enforcement will be taken on copyright infringement.

Disclaimer
This is not an official document, and may not comply with current laws or industry standards. You should make your own enquiries and seek independent advice from relevant industry professionals before acting or relying on the contents of this document.

ALL DIMENSIONS ARE IN METRES. DO NOT SCALE FROM PLANS.

Generated by Kerry Lincoln		Phone +61428727364		Sheet Name	Sheet no.	Lic no.	Job no.
████████████████████				Site Plan	1	181671C	
Property Details				Design		Scale	
177 Mortimer St, Mudgee, NSW 2850, Australia				TMUD223023 Carport		1:500@A3	
Lot/DP: 1/-/DP783082				1 st version date:		Current version date:	
				16/08/2023		08/12/2022	
						Version #	
						3	



Site Calculations

SITE AREA	1,871.42m ²
EXISTING FLOOR AREA	223.80m ²
PROPOSED AREA	33.80m ²



Disrupted by Canibuild.




Client Name	Client Email	Client Phone	Signature	Client Name	Client Email	Client Phone	Signature
-------------	--------------	--------------	-----------	-------------	--------------	--------------	-----------

Copyright Statement
 This plan always remains the copyright of designer & shall not be used other than for the project work intended without written authority. No part may be produced by any other exclusive right be exercised without permission legal enforcement will be taken on copyright infringement.

Disclaimer
 This is not an official document, and may not comply with current laws or industry standards. You should make your own enquiries and seek independent advice from relevant industry professionals before acting or relying on the contents of this document.

ALL DIMENSIONS ARE IN METRES. DO NOT SCALE FROM PLANS.

Generated by Kerry Lincoln	Phone +61428727364	Sheet Name Site Plan	Sheet no. 2	Lic no. 181671C	Job no.
Property Details 177 Mortimer St, Mudgee, NSW 2850, Australia Lot/DP: 1/-/DP783082		Design TMUD223023 Carport		Scale 1:200 @A3	
1 st version date: 16/08/2023		Current version date: 08/12/2022		Version # 3	

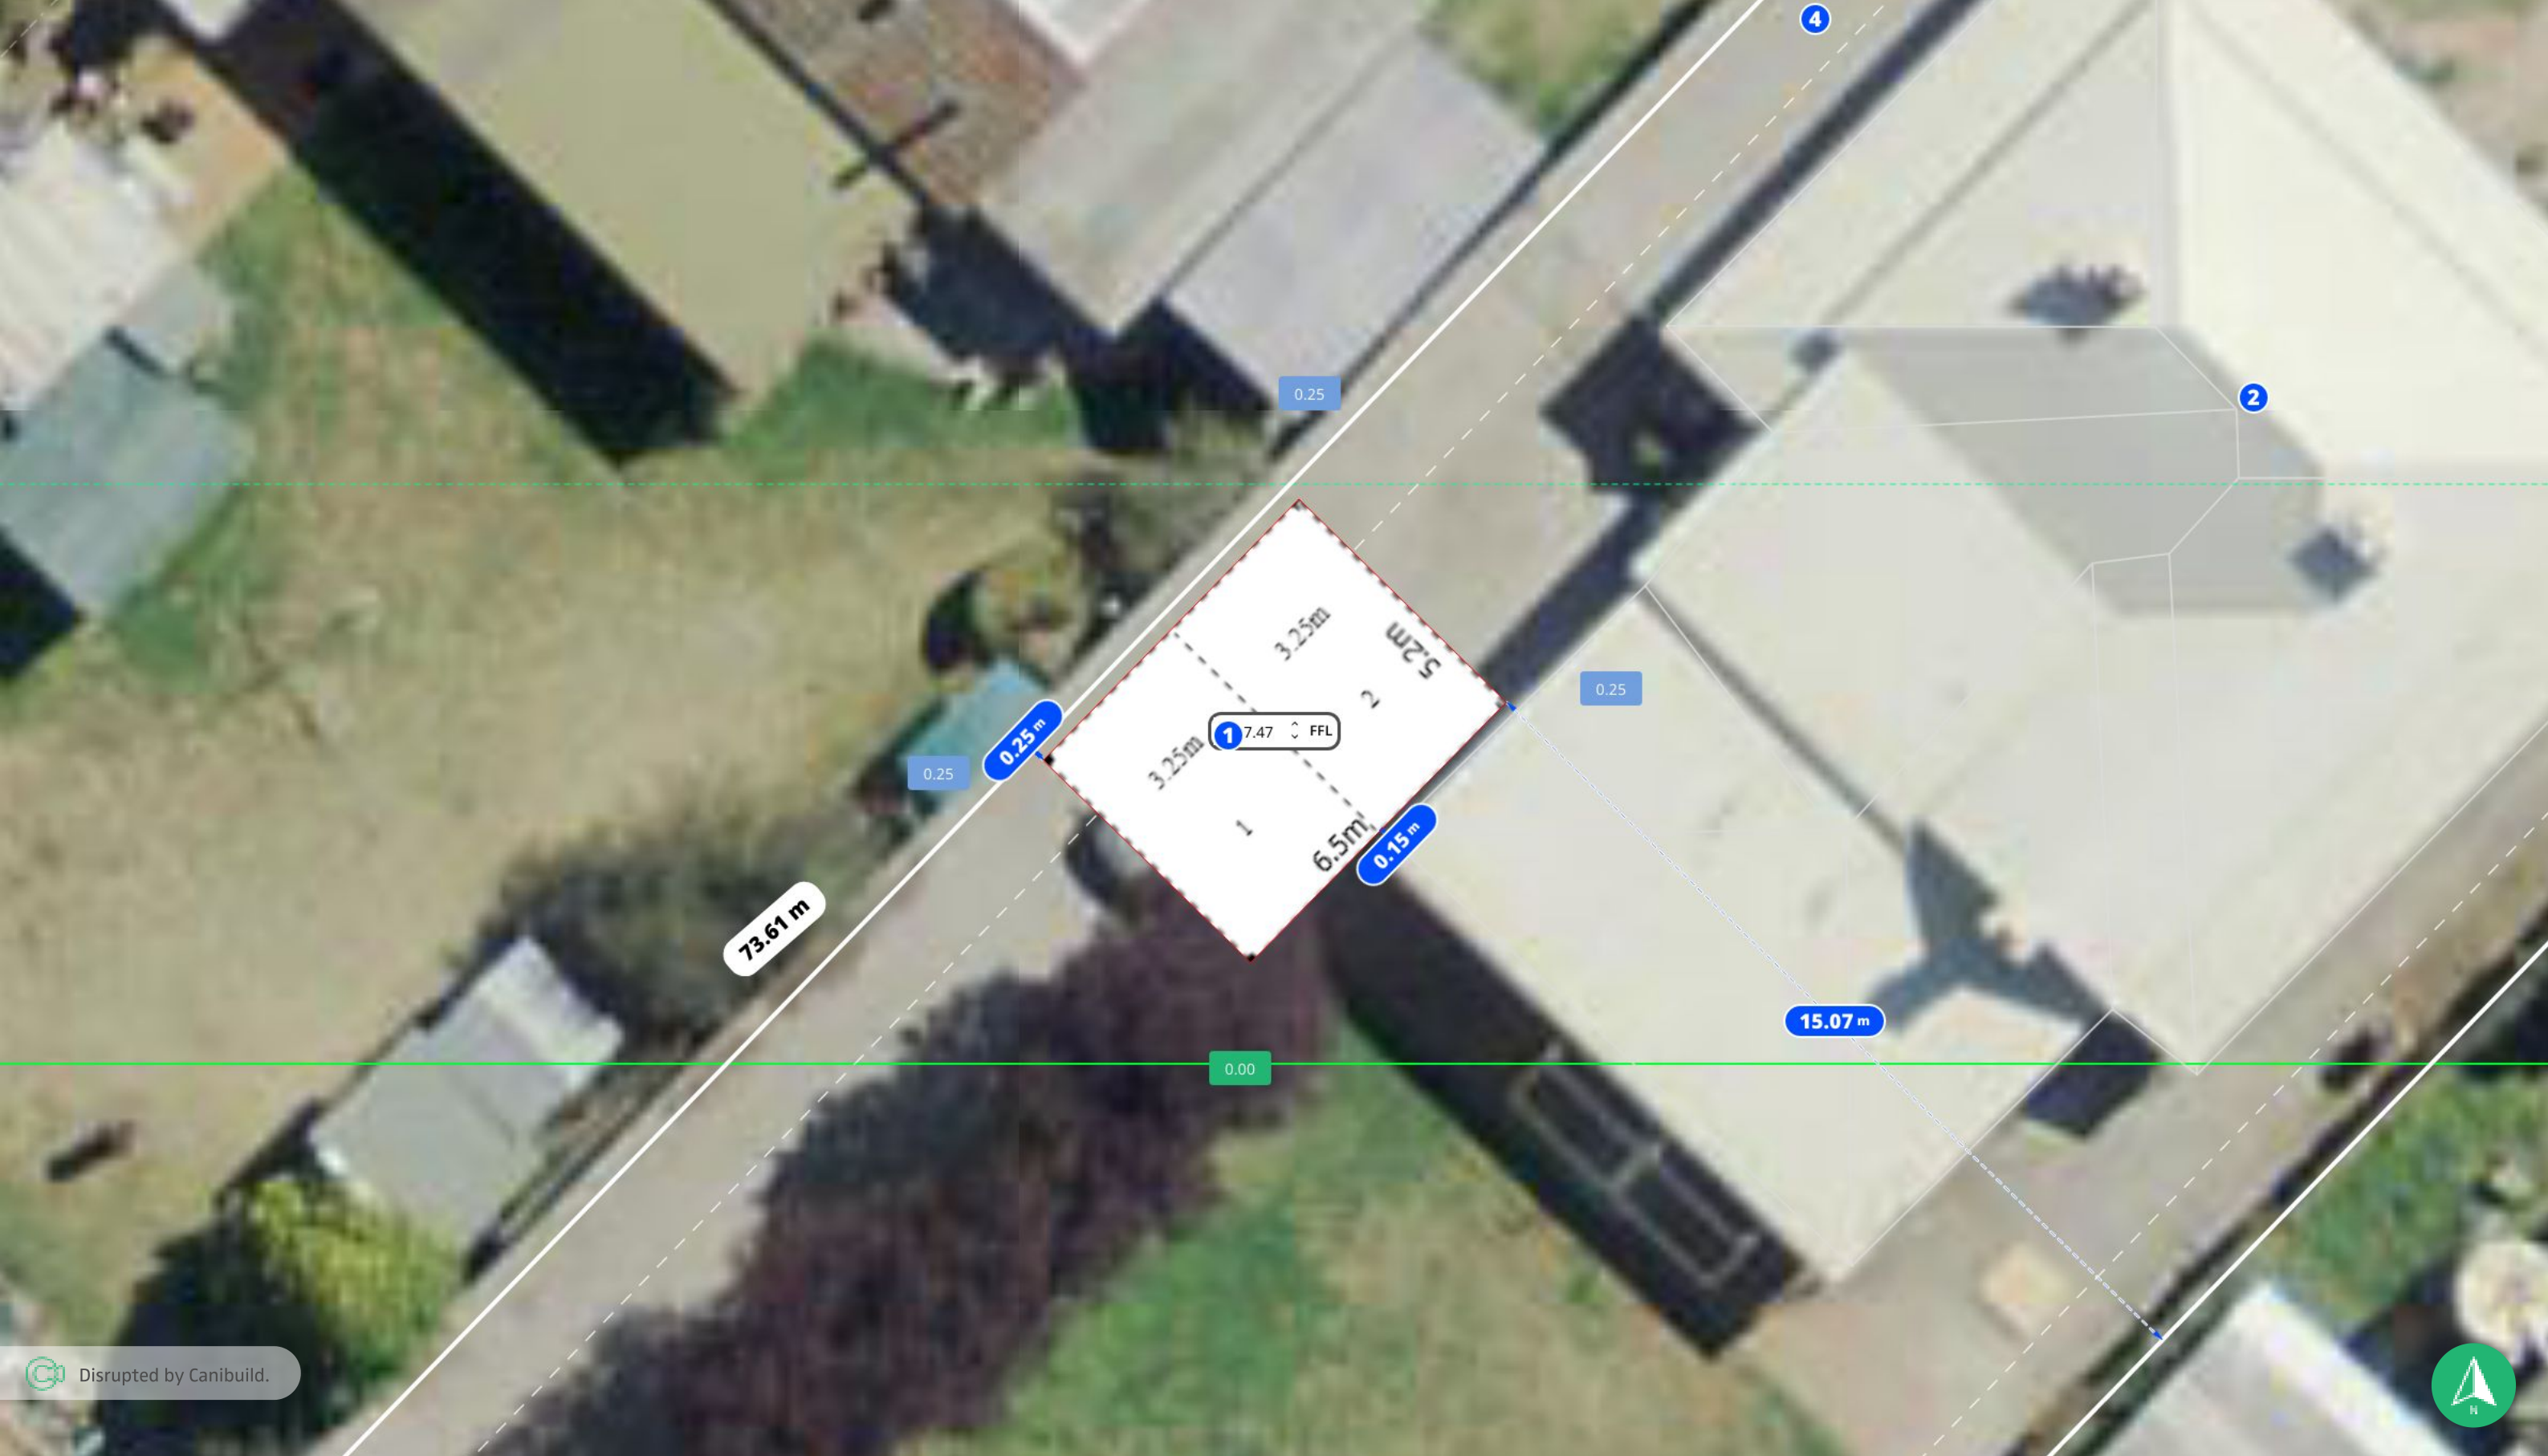

Disrupted by Canibuild.

Client Name	Client Email	Client Phone	Signature	Client Name	Client Email	Client Phone	Signature
-------------	--------------	--------------	-----------	-------------	--------------	--------------	-----------

Copyright Statement
 This plan always remains the copyright of designer & shall not be used other than for the project work intended without written authority. No part may be produced by any other exclusive right be exercised without permission legal enforcement will be taken on copyright infringement.

Disclaimer
 This is not an official document, and may not comply with current laws or industry standards. You should make your own enquiries and seek independent advice from relevant industry professionals before acting or relying on the contents of this document.

ALL DIMENSIONS ARE IN METRES. DO NOT SCALE FROM PLANS.

Generated by Kerry Lincoln	Phone +61428727364	Sheet Name Site Plan	Sheet no. 3	Lic no. 181671C	Job no.
Property Details 177 Mortimer St, Mudgee, NSW 2850, Australia Lot/DP: 1/-/DP783082		Design TMUD223023 Carport			Scale 1:100@A3
1 st version date: 16/08/2023		Current version date: 08/12/2022		Version # 3	

