
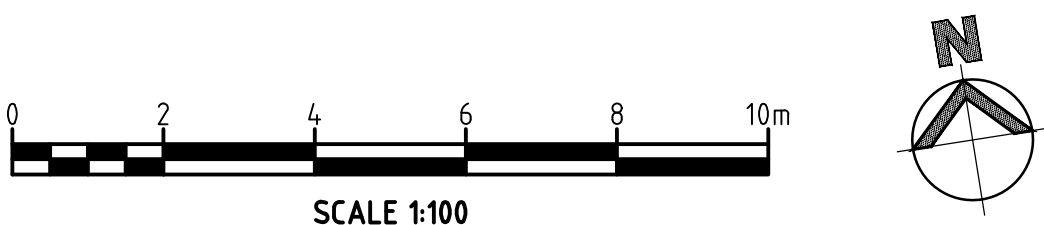


NOTES:

1. DEVELOPMENT APPLICATION ONLY.
2. ALL DIMENSIONS TO BE VERIFIED ON SITE PRIOR TO CONSTRUCTION & FABRICATION OF SIGNAGE.
3. ALL EXTERNAL WALLS TO BE REPAINTED TO BP STANDARD PAINT FINISH - REFER TO BP STANDARD FINISHES SCHEDULE.
4. LOCATION OF MID & SITE FEATURES, INCLUDING DIMENSIONS & SETBACKS SUBJECT TO SURVEY.
5. ALL SITE BOUNDARIES, DIMENSIONS & STRUCTURES (INCLUDING LOCATION) ARE SUBJECT TO SURVEY.

1. DEVELOPMENT APPLICATION ONLY.
2. ALL DIMENSIONS TO BE VERIFIED ON SITE PRIOR TO CONSTRUCTION & FABRICATION OF SIGNAGE.
3. ALL EXTERNAL WALLS TO BE REPAINTED TO BP STANDARD PAINT FINISH - REFER TO BP STANDARD FINISHES SCHEDULE.
4. LOCATION OF MID & SITE FEATURES, INCLUDING DIMENSIONS & SETBACKS SUBJECT TO SURVEY.
5. ALL SITE BOUNDARIES, DIMENSIONS & STRUCTURES (INCLUDING LOCATION) ARE SUBJECT TO SURVEY.

CHURCH STREET

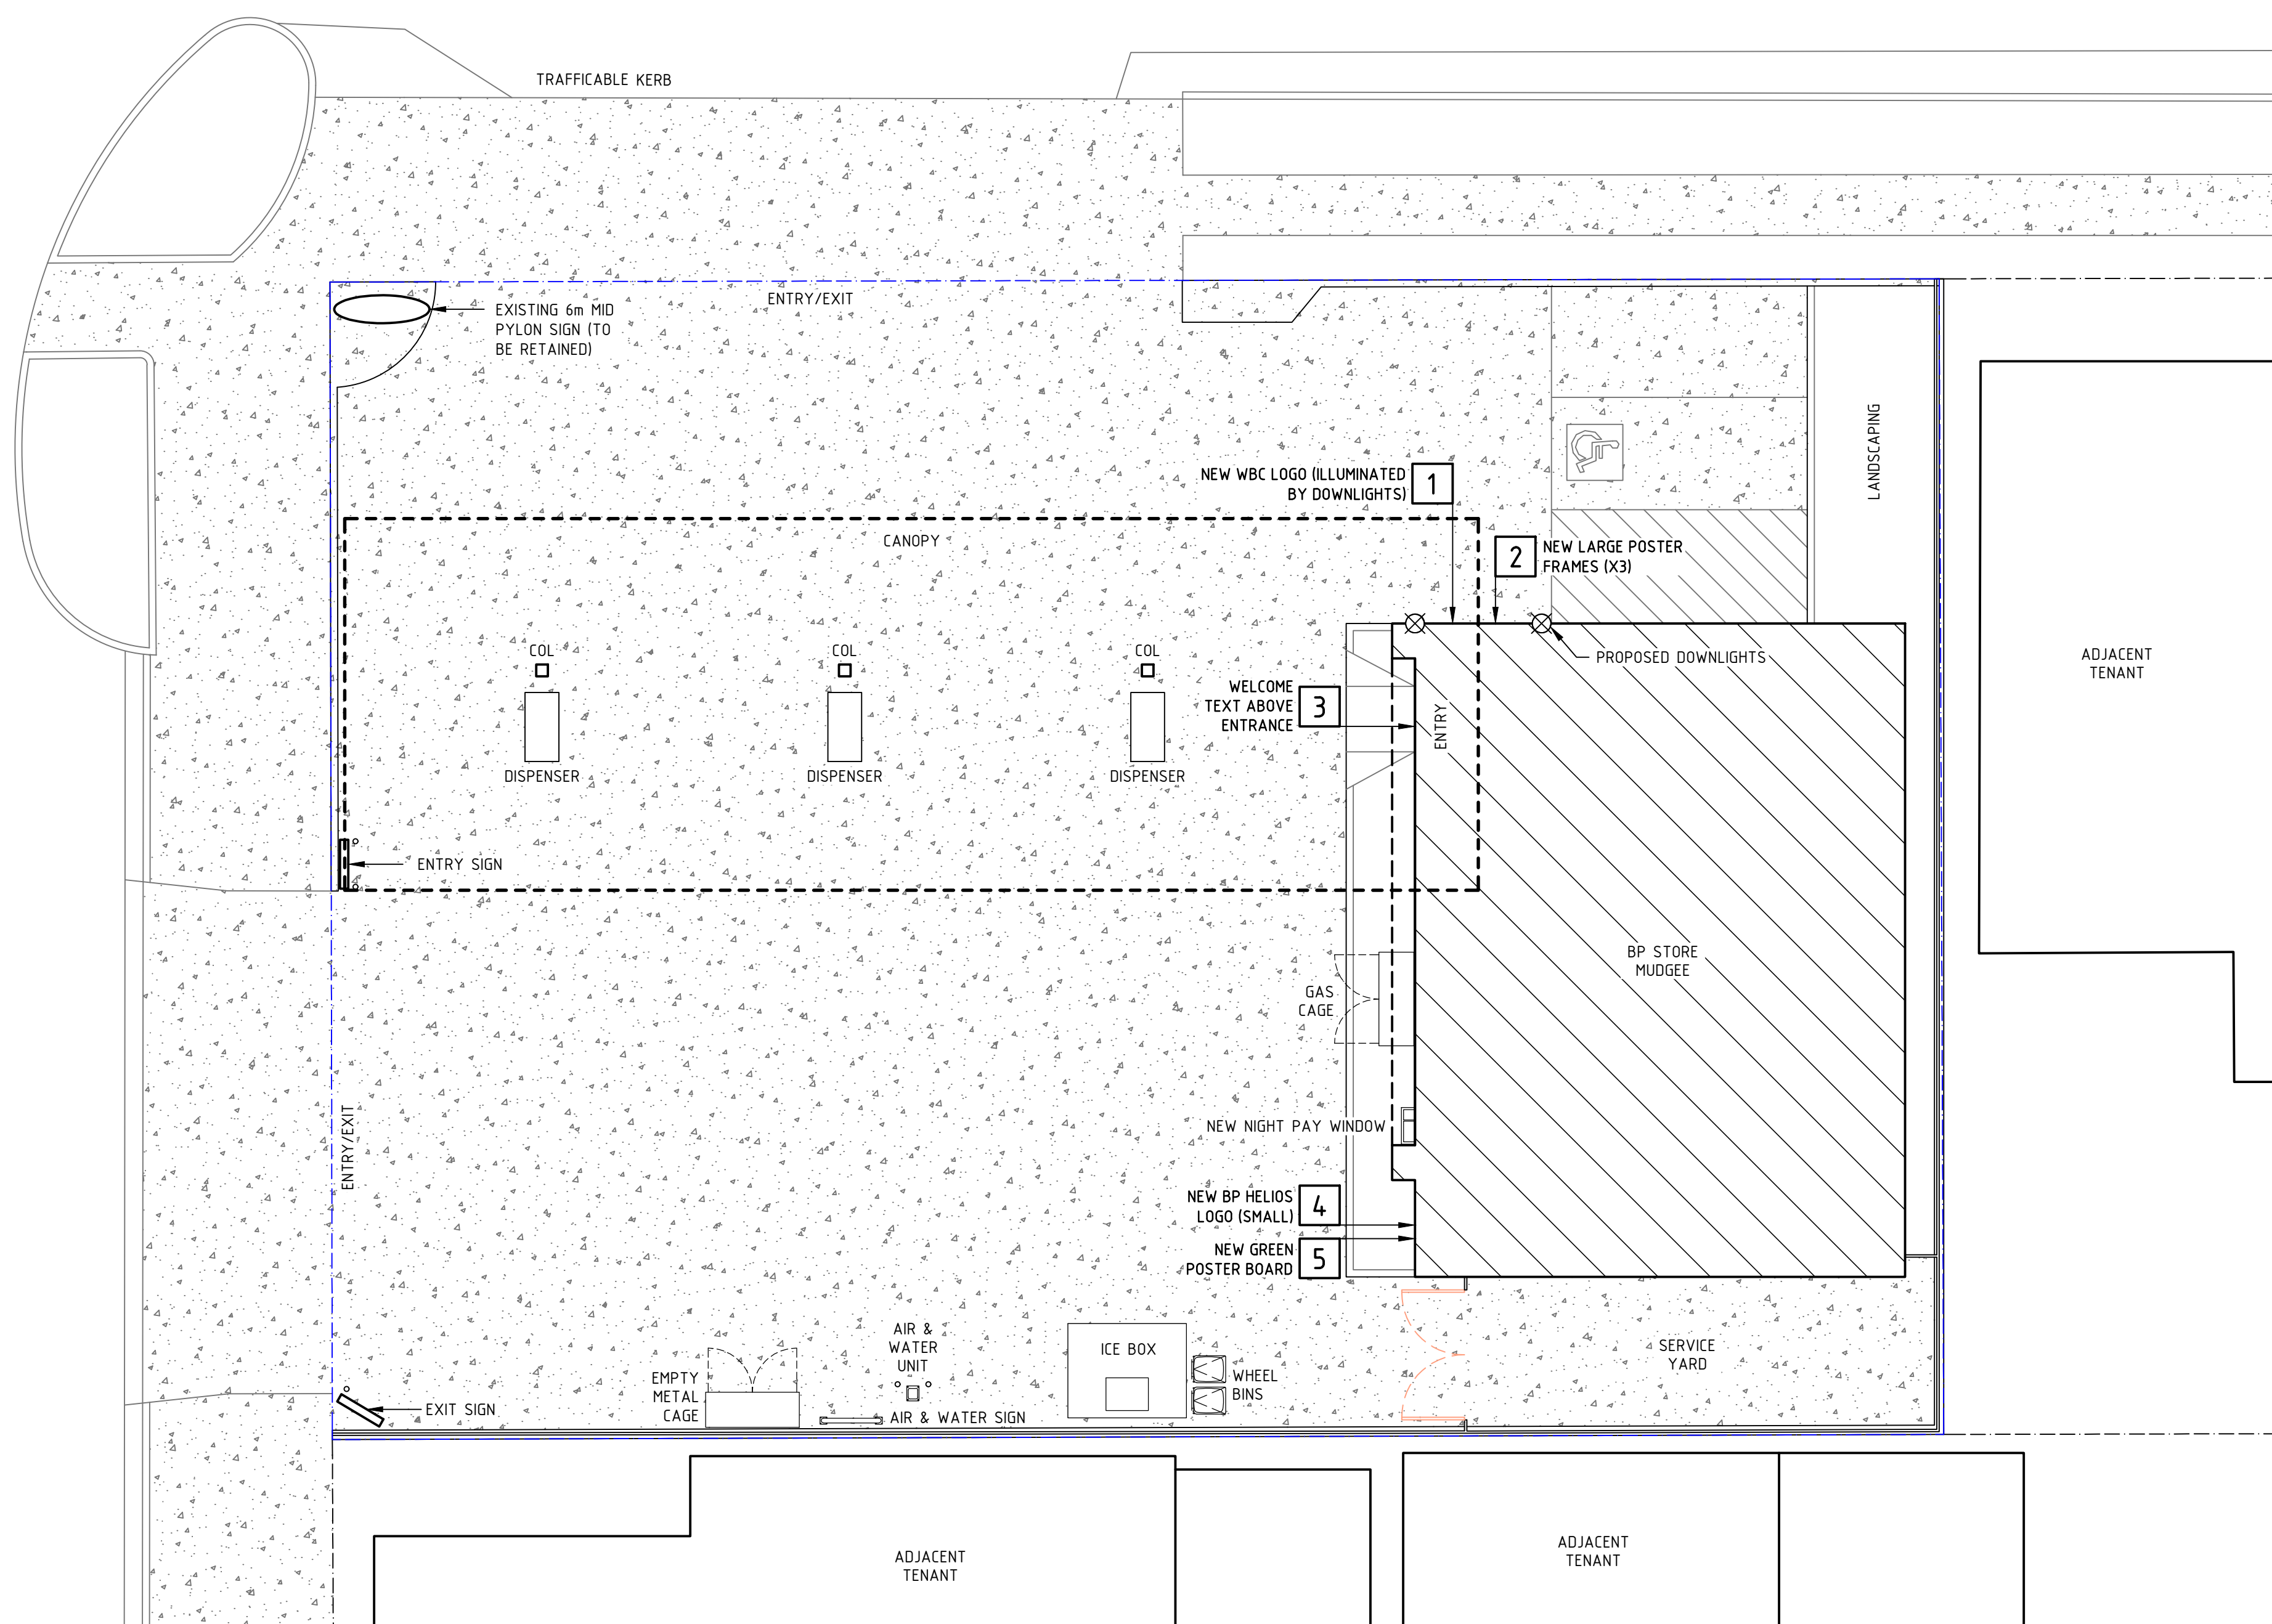



Member
Australian
Institute of
Architects


BOARD OF ARCHITECTS
OF QUEENSLAND : 4650



NSW ARCHITECTS
REGISTRATION BOARD : 10787

PROJECT MANAGERS | PLANNERS | DESIGNERS | ENGINEERS



Copyright TfA Group Pty Ltd
This drawing including design &
information is covered by Copyright
and all rights are reserved. This
document may not be copied,
reproduced, retained or disclosed to
any unauthorised person, either wholly
or in part, without prior consent in
writing from TfA Group Pty Ltd.
A C N 6 1 2 1 3 2 3 3

PROJECT MANAGERS PLANNERS DESIGNERS ENGINEERS				DRAWING	ISSUE	APPROVAL	REV	DATE	BY	DESCRIPTION	CHK	APP	PROJECT DETAILS	DRAWING TITLE	STATUS
 <p>Copyright Tfa Group Pty Ltd This drawing including design & information is covered by Copyright and all rights are reserved. This document may not be copied, reproduced, retained or disclosed to any unauthorised person, either wholly or in part, without prior consent in writing from Tfa Group Pty Ltd. A C N 6 1 2 1 3 2 2 3 3</p>	NAME:	DATE:	A	13.12.22	AW	ISSUED FOR INFORMATION					PROPOSED SERVICE STATION UPGRADE BP MUDGEE 77 CHURCH STREET MUDGEE NSW 2850	BP MUDGEE NSW SITE PLAN	<div>FOR APPROVAL</div> <div> <div>DATE CREATED</div> <div>12.12.22</div> </div> <div> <div>ORIGINAL SCALE</div> <div>1:100</div> </div> <div> <div>SHEET</div> <div>A1</div> </div>		
	PROFESSIONAL QUALIFICATION:														
	SIGNATURE:														
	Head office - Brisbane Ph: 617 3854 2900 166 Knapp Street, Fortitude Valley QLD 4006 Australia Email: enquiry@tfa.com.au Aust Wide: 1300 794 300														
DO NOT SCALE THIS DRAWING. CONFIRM ALL DIMENSIONS ON SITE.															
DRAWING NO														REV	
22347-MUD-DA00														A	

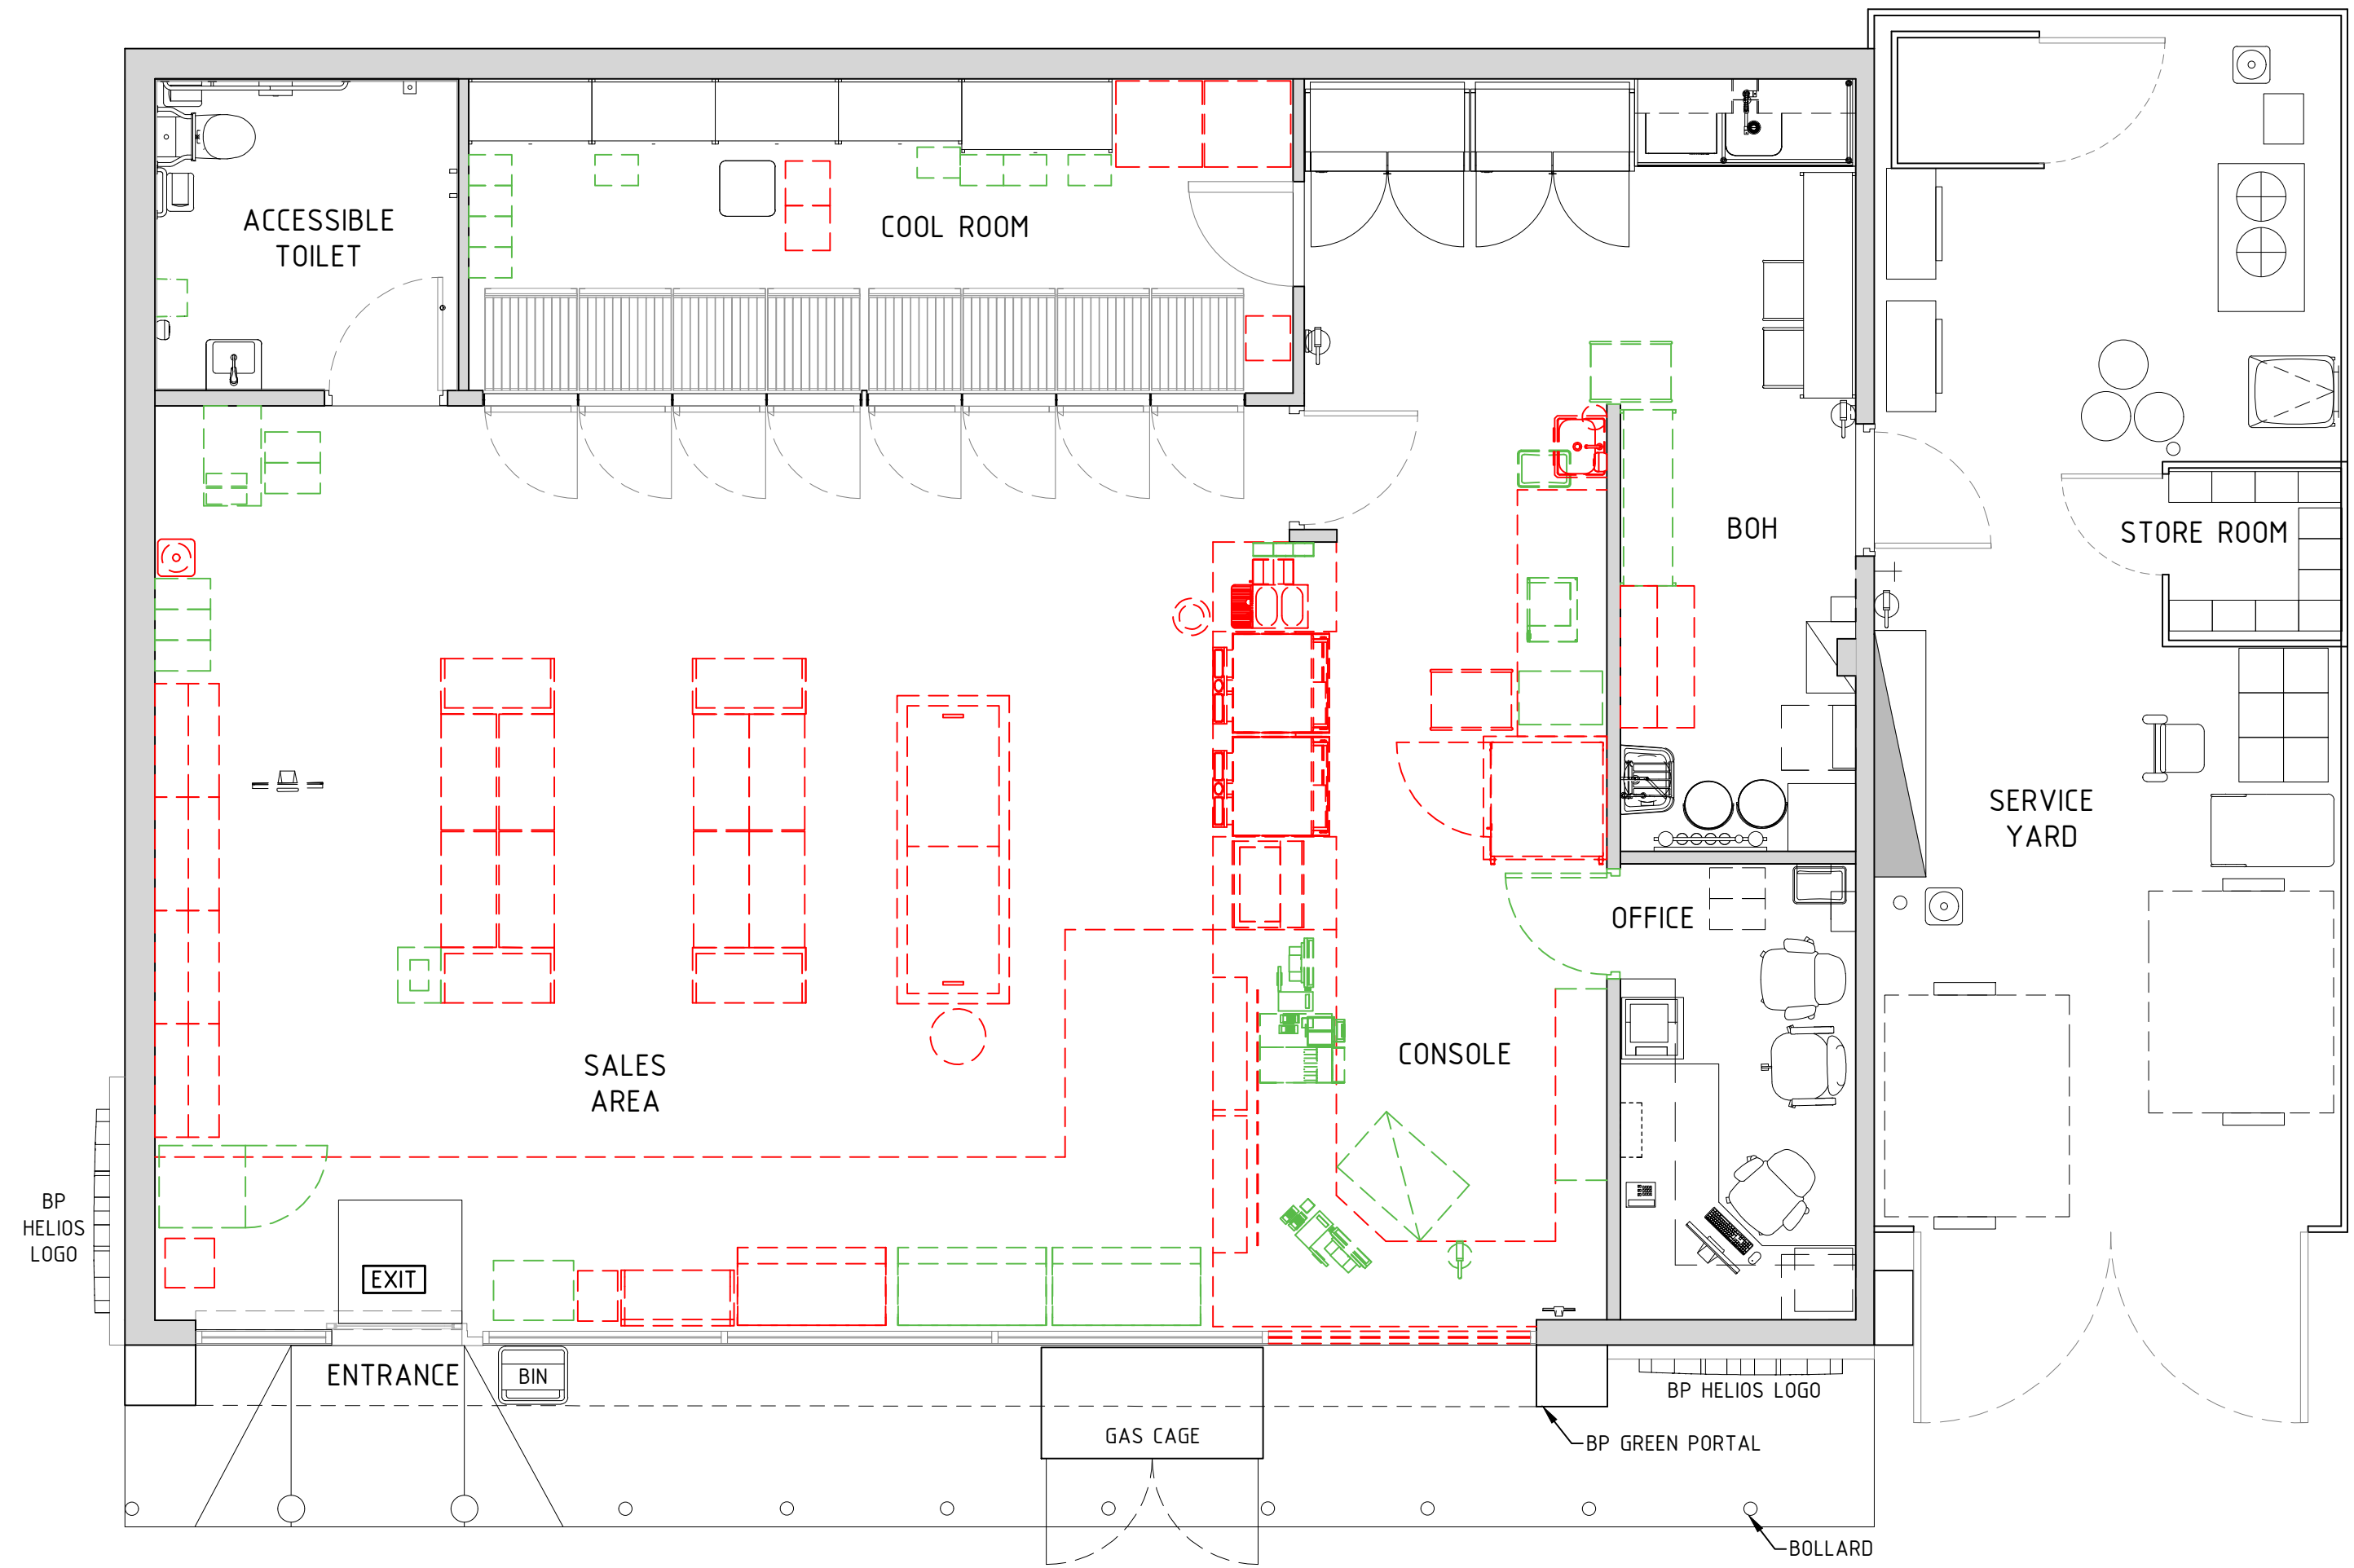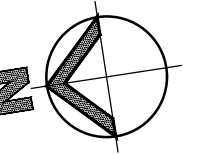


LEGEND

- DENOTES EXISTING WALLS, DOORS, CABINETRY & GLAZING TO BE REMOVED &/OR REPLACED.
- DENOTES EQUIPMENT OR FURNITURE TO BE RELOCATED.

NOTES:

- DEVELOPMENT APPLICATION ONLY.
- ALL DIMENSIONS TO BE VERIFIED ON SITE PRIOR TO CONSTRUCTION & FABRICATION OF SIGNAGE.
- ALL EXTERNAL WALLS TO BE REPAINTED TO BP STANDARD PAINT FINISH - REFER TO BP STANDARD FINISHES SCHEDULE.
- ALL WALLS, DIMENSIONS & STRUCTURES (INCLUDING LOCATION) ARE SUBJECT TO SURVEY.

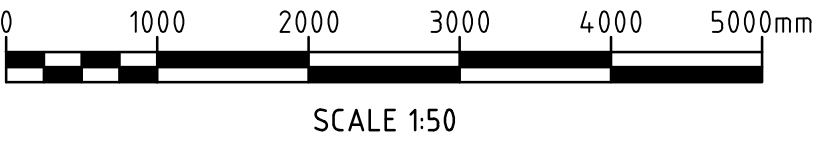



BOARD OF ARCHITECTS
OF QUEENSLAND : 4650


NSW ARCHITECTS
REGISTRATION BOARD : 10787



Copyright Tfa Group Pty Ltd
This drawing including design & information is covered by copyright and all rights are reserved. This document may not be copied, reproduced, retained or disclosed to any unauthorised person, either wholly or in part, without prior consent in writing from Tfa Group Pty Ltd.
A C N 6 1 2 1 3 2 2 3 3

DRAWING	ISSUE	APPROVAL	REV	DATE	BY	DESCRIPTION	CHK	APP	PROJECT DETAILS	DRAWING TITLE	STATUS
NAME:	DATE:	A	12.12.22	AW	ISSUED FOR INFORMATION				PROPOSED SERVICE STATION UPGRADE BP MUDGEE 77 CHURCH STREET MUDGEE NSW 2850	BP MUDGEE NSW EXISTING FLOOR PLAN	FOR APPROVAL
PROFESSIONAL QUALIFICATION:											DATE CREATED 12.12.22
SIGNATURE:											ORIGINAL SCALE 1:50
Head office - Brisbane 166 Knapp Street, Fortitude Valley QLD 4006 Australia Email: enquiry@tfa.com.au		Ph: 61 7 3854 2900 Aust Wide: 1300 794 300								SHEET A1	
										DRAWING NO 22347-MUD-DA01	REV A

FOR APPROVAL		
DATE CREATED	ORIGINAL SCALE	SHEET
12.12.22	1:50	A1
DO NOT SCALE THIS DRAWING. CONFIRM ALL DIMENSIONS ON SITE.		
DRAWING NO	REV	
22347-MUD-DA01	A	

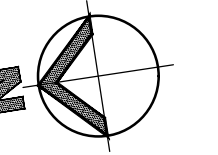


LEGEND

- DENOTES NEW WALLS
- DENOTES EQUIPMENT OR FURNITURE (NEW & RELOCATED)
- DENOTES FOR EXISTING EQUIPMENT OR FURNITURE

NOTES:

- COUNCIL REVIEW ONLY.
- ALL DIMENSIONS TO BE VERIFIED ON SITE PRIOR TO CONSTRUCTION & FABRICATION OF SIGNAGE.
- ALL EXTERNAL WALLS TO BE REPAINTED TO BP STANDARD PAINT FINISH - REFER TO BP STANDARD FINISHES SCHEDULE.
- ALL SITE BOUNDARIES, DIMENSIONS & STRUCTURES (INCLUDING LOCATION) ARE SUBJECT TO SURVEY.

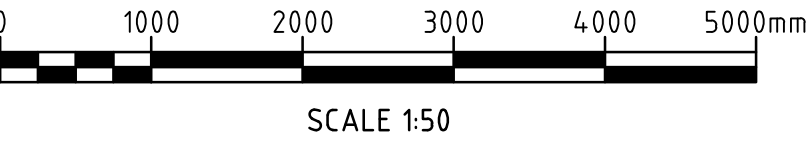





BOARD OF ARCHITECTS
OF QUEENSLAND : 4650

NSW ARCHITECTS
REGISTRATION BOARD : 10787



Copyright TfA Group Pty Ltd
This drawing including design & information is covered by copyright and all rights are reserved. This document may not be copied, reproduced, retained or disclosed to any unauthorised person, either wholly or in part, without prior consent in writing from TfA Group Pty Ltd.
A C N 6 1 2 1 3 2 2 3 3

PROJECT MANAGERS PLANNERS DESIGNERS ENGINEERS				DRAWING ISSUE APPROVAL		REV	DATE	BY	DESCRIPTION	CHK	APP	PROJECT DETAILS	DRAWING TITLE	STATUS		
<div></div> <div>Copyright Tfa Group Pty Ltd This drawing including design & information is covered by Copyright and all rights are reserved. This document may not be copied, reproduced, retained or disclosed to any unauthorised person, either wholly or in part, without prior consent in writing from TFA Group Pty Ltd. A C N 6 1 2 1 3 2 2 3 3</div>				NAME:	DATE:	A	12.12.22	AW	ISSUED FOR INFORMATION			PROPOSED SERVICE STATION UPGRADE BP MUDGEE 77 CHURCH STREET MUDGEE NSW 2850	BP MUDGEE NSW PROPOSED FLOOR PLAN	FOR APPROVAL		
				PROFESSIONAL QUALIFICATION:												
				SIGNATURE:												
				Head office - Brisbane Ph: 61 7 3854 2900 166 Knapp Street, Fortitude Valley QLD 4006 Australia Email: enquiry@tfa.com.au Aust Wide: 1300 794 300												
													DATE CREATED	ORIGINAL SCALE	SHEET	
													12.12.22	1:50	A1	
DO NOT SCALE THIS DRAWING. CONFIRM ALL DIMENSIONS ON SITE.																
													DRAWING NO	REV		
													22347-MUD-DA03		A	

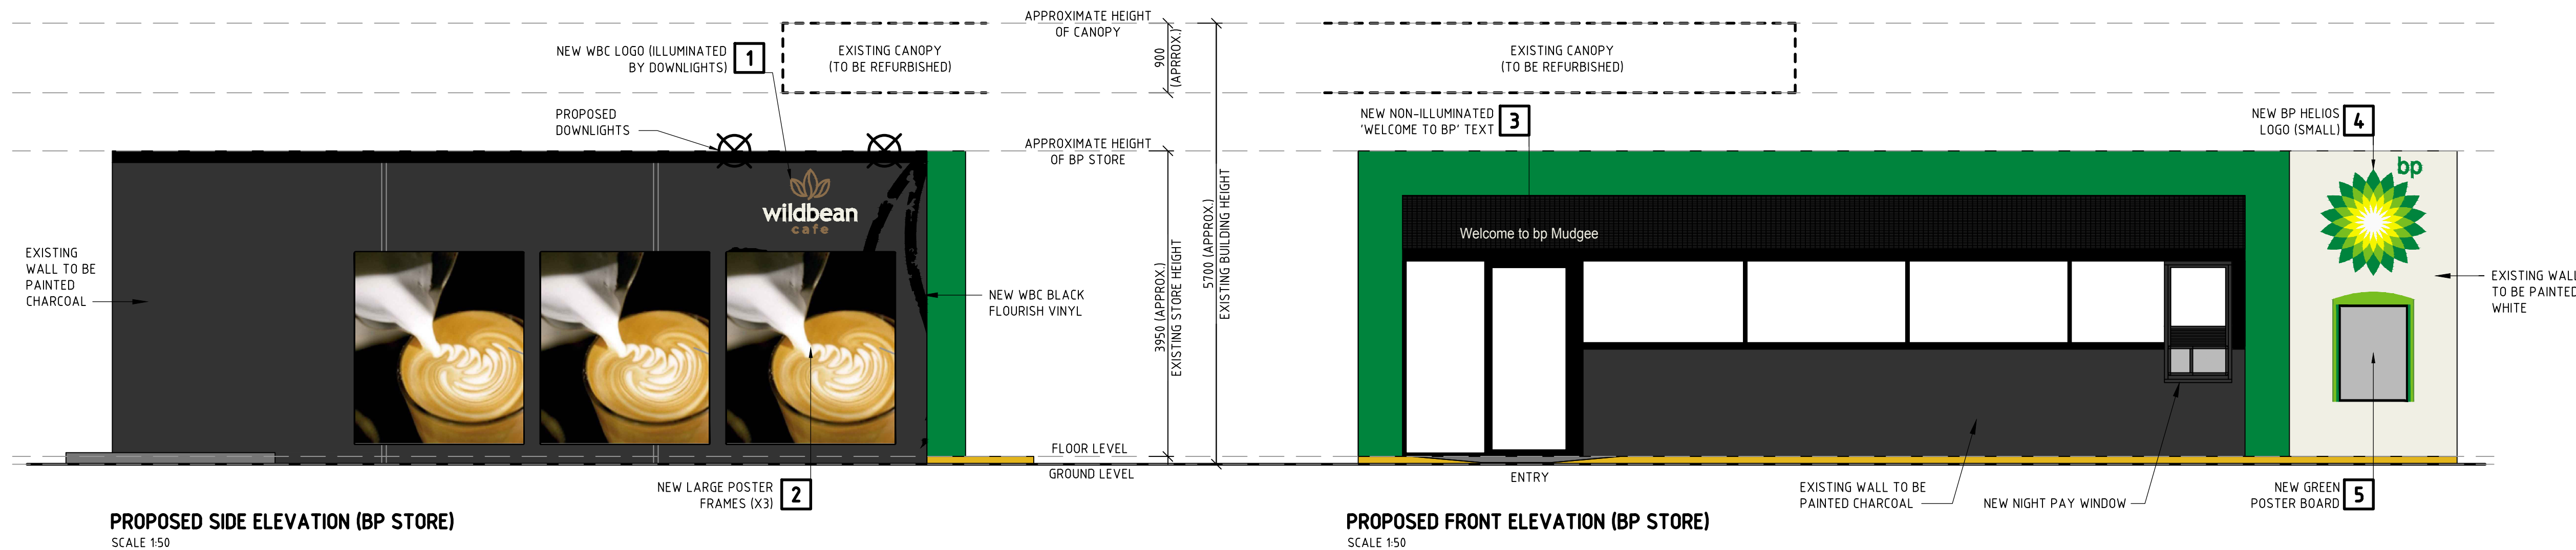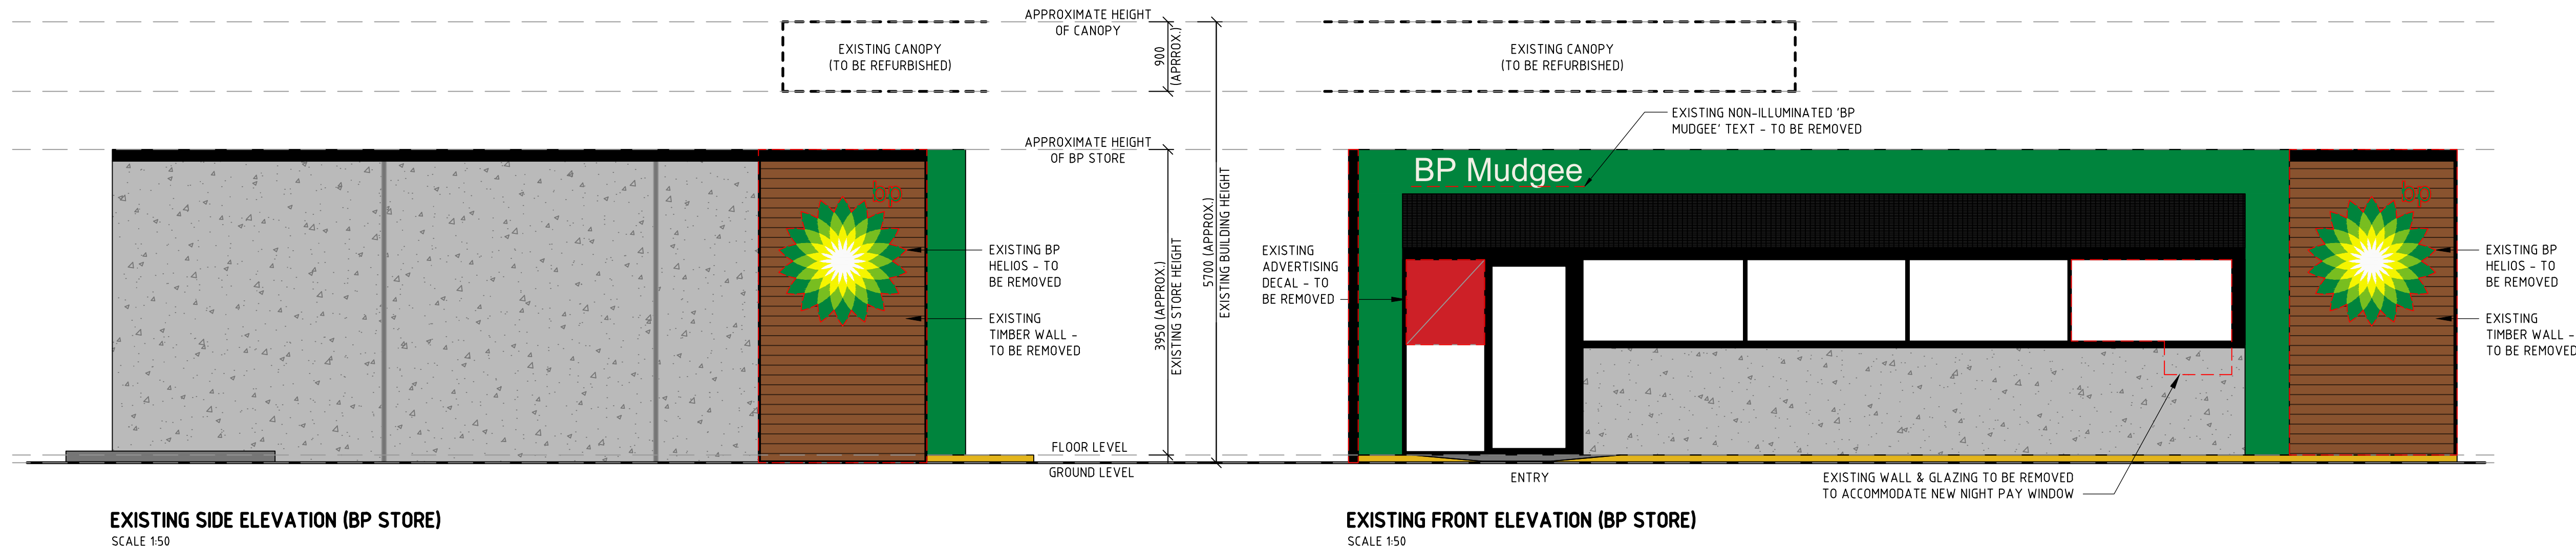


LEGEND


- DENOTES EXISTING GLAZING, SIGNAGE OR FITTINGS TO BE REMOVED &/OR REPLACED.
- * DENOTES ILLUMINATED SIGNAGE.

NOTES:


- COUNCIL REVIEW ONLY.
- ALL DIMENSIONS TO BE VERIFIED ON SITE PRIOR TO CONSTRUCTION & FABRICATION OF SIGNAGE.
- ALL EXTERNAL WALLS TO BE REPAINTED TO BP STANDARD PAINT FINISH - REFER TO BP STANDARD FINISHES SCHEDULE.
- ALL SITE BOUNDARIES, DIMENSIONS & STRUCTURES (INCLUDING LOCATION) ARE SUBJECT TO SURVEY.

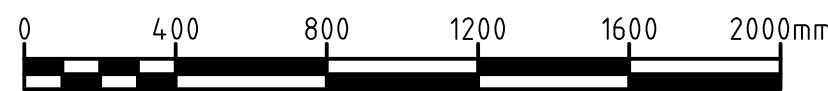

SCALE 1:20

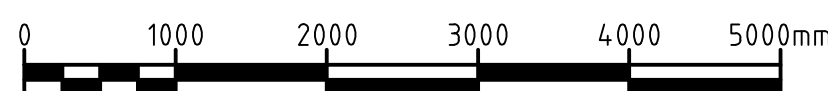


SCALE 1:50

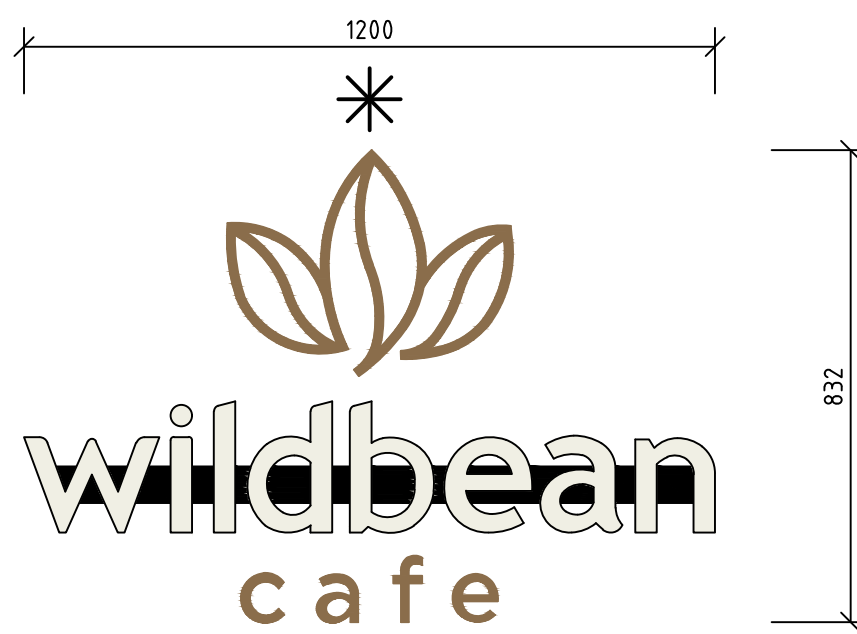


TEXT SIGN
(ILLUMINATED BY EXTERIOR DOWNLIGHTS)

1 WILD BEAN CAFE SIGNAGE (1200mm)
SCALE 1:20

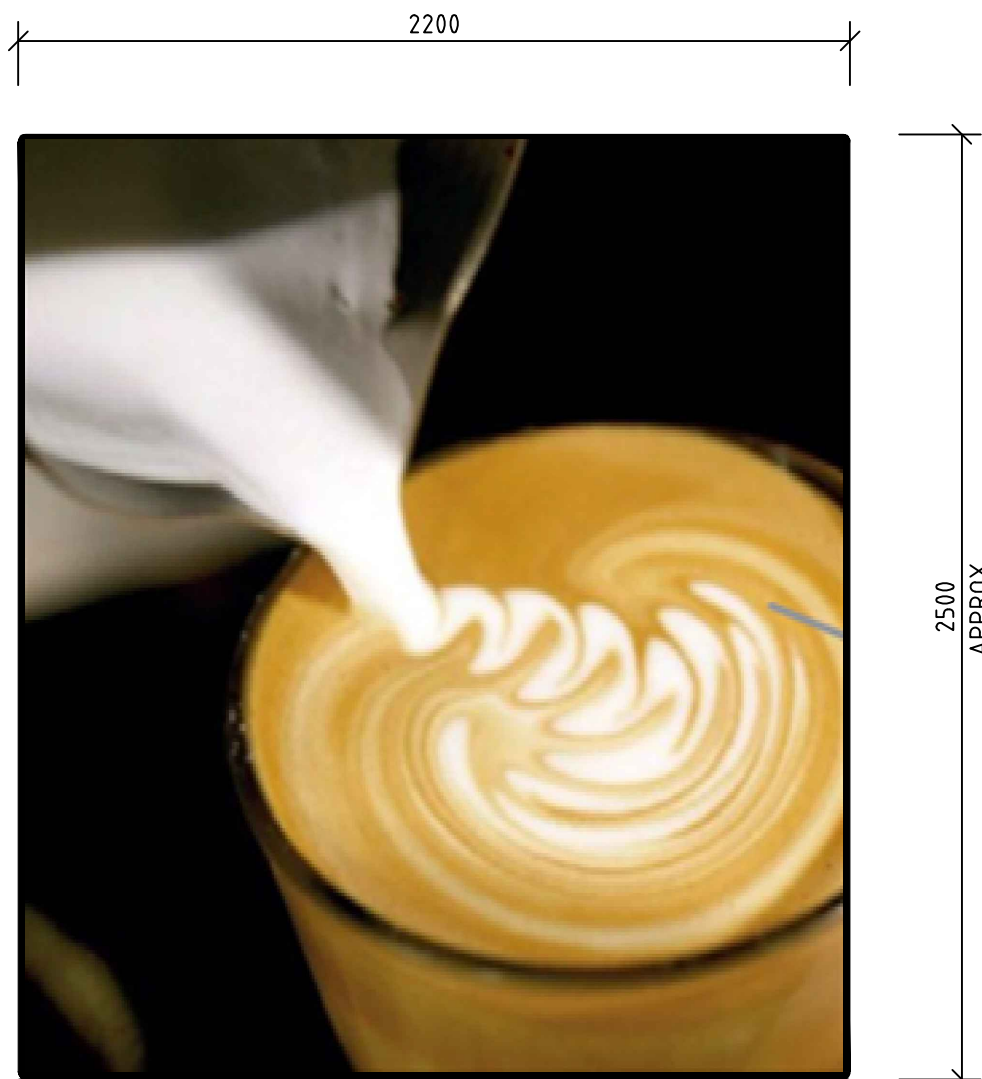


POSTER SIGN
(NON-ILLUMINATED)

2 LARGE POSTER FRAME (X3)
SCALE 1:20

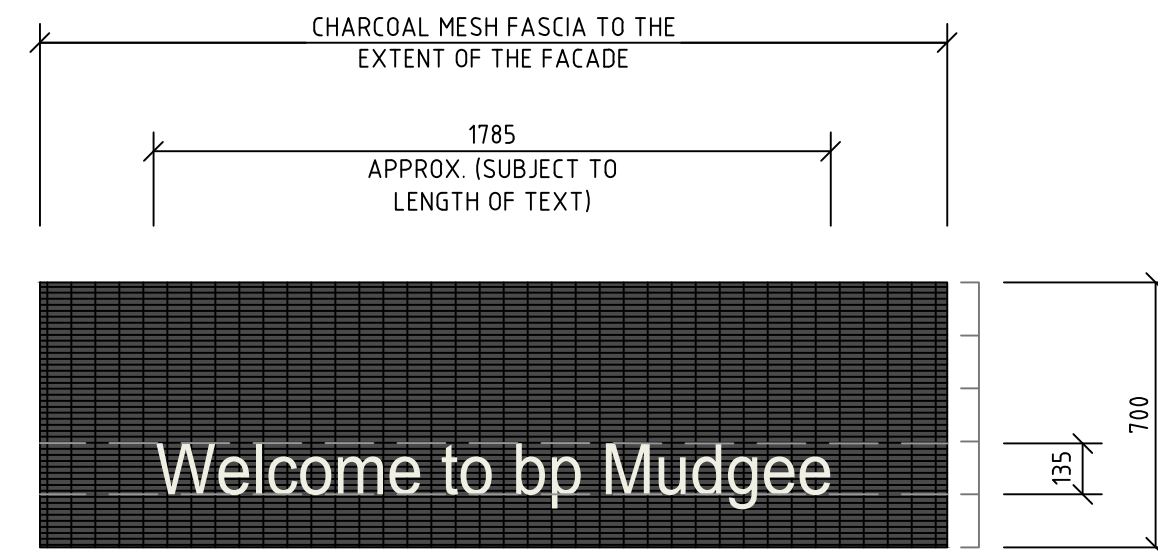


TEXT SIGN
(NON-ILLUMINATED)

3 'WELCOME TO BP' TEXT SIGN
SCALE 1:20

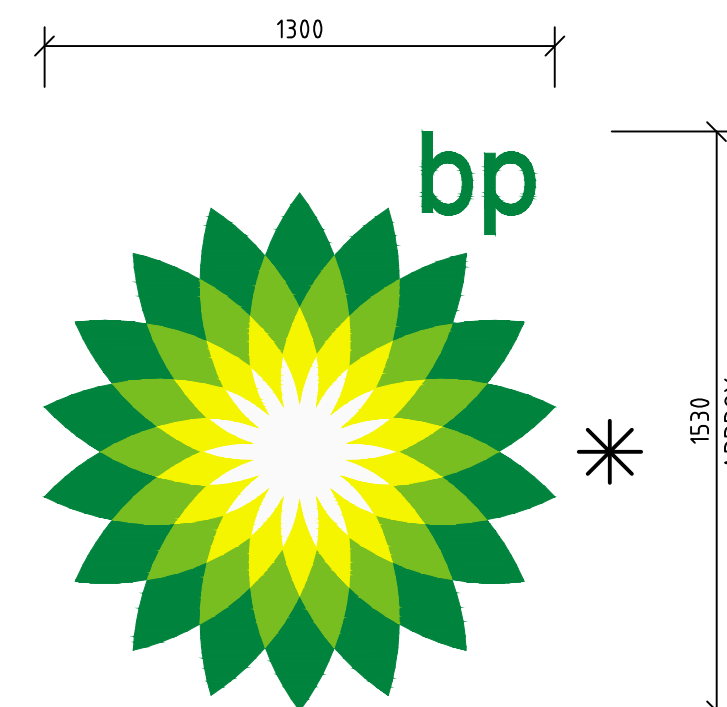

BP SIGN
(SELF-ILLUMINATED)

4 BP HELIOS LOGO (SMALL)
SCALE 1:20

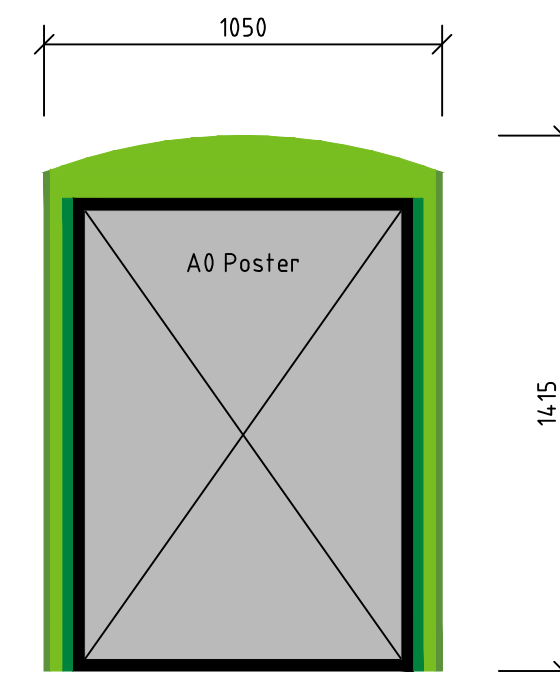

WALL MOUNTED GREEN POSTER BOARD
(NON-ILLUMINATED)

5 GREEN POSTER BOARD
SCALE 1:20



BOARD OF ARCHITECTS
OF QUEENSLAND : 4650

NSW ARCHITECTS
REGISTRATION BOARD : 10787

PROJECT MANAGERS | PLANNERS | DESIGNERS | ENGINEERS



Copyright TFA Group Pty Ltd
This drawing including design &
information is covered by copyright
and all rights are reserved. This
document may not be copied,
reproduced, retained or disclosed to
any unauthorised person, either wholly
or in part, without prior consent in
writing from TFA Group Pty Ltd.
A C N 6 1 2 1 3 2 2 3 3

DRAWING	ISSUE	APPROVAL	REV	DATE	BY	DESCRIPTION	CHK	APP	PROJECT DETAILS	DRAWING TITLE	STATUS
			A	13.12.22	AW	ISSUE FOR INFORMATION			PROPOSED SERVICE STATION UPGRADE BP MUDGEE 77 CHURCH STREET MUDGEE NSW 2580	BP MUDGEE NSW SIGNAGE PLAN & BUILDING ELEVATIONS	FOR APPROVAL
NAME:			DATE:			PROFESSIONAL QUALIFICATION:			DATE CREATED		
SIGNATURE:			Head office - Brisbane			Ph: 617 3854 2900			ORIGINAL SCALE		
166 Knapp Street, Fortitude Valley QLD 4006 Australia			Email: enquiry@tfa.com.au			Aust Wide: 1300 794 300			AS INDICATED		
									SHEET		
									A1		
									DO NOT SCALE THIS DRAWING. CONFIRM ALL DIMENSIONS ON SITE.		
									DRAWING NO		
									REV		
									22347-MUD-DA07		
									A		