

Hub Space  
5 Lovejoy Street,  
Mudgee NSW 2850

admin@callanderconstructions.com.au  
ABN: 60619891075  
LIC NO: 319685C

Note:

This drawing should be removed from circulation immediately after a revised version is issued.

No dimensions to be scaled from this drawing. Any discrepancies found between this drawing and any other documents should be referred to the designers immediately and the drawing removed from circulation.

This drawing is protected by copyright.

Dimensions shown are reference only.

All dimensions to be checked on site before construction and any discrepancies to be reported to the designer.

Client

Jan & Andrew Prichard

Project


BLEAKHOUSE  
7 Lawson St., Mudgee, NSW

Drawing Title


COTTAGE EXTERIOR ELEVATION

NOT TO BE USED  
FOR CONSTRUCTION

Date	Scale
14.12.2022	1:50
Drawn By	Approval
Elisa	
Revision	Revision
Job No.	Drawing No
J1263	DA-12

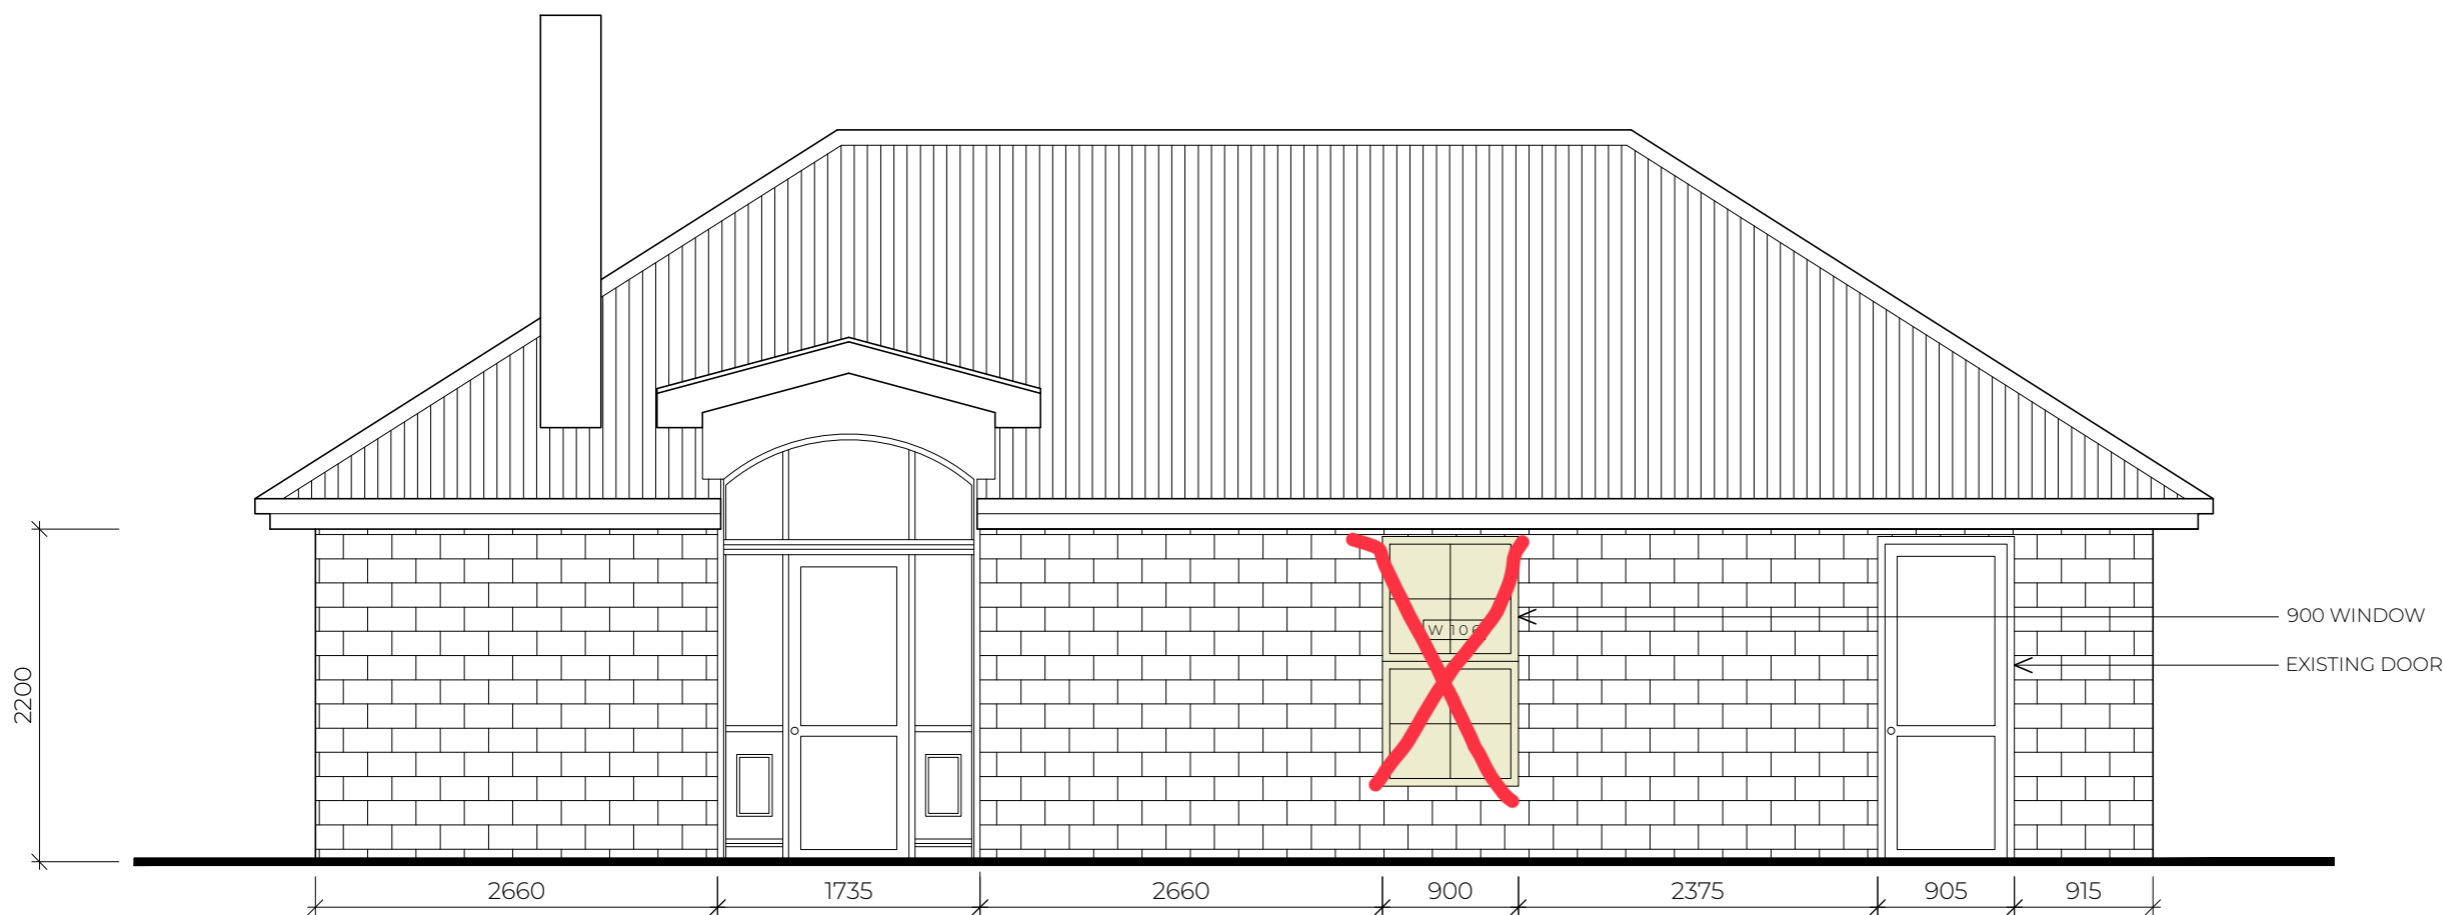

**A** COTTAGE NORTH ELEVATION  
SCALE 1:50

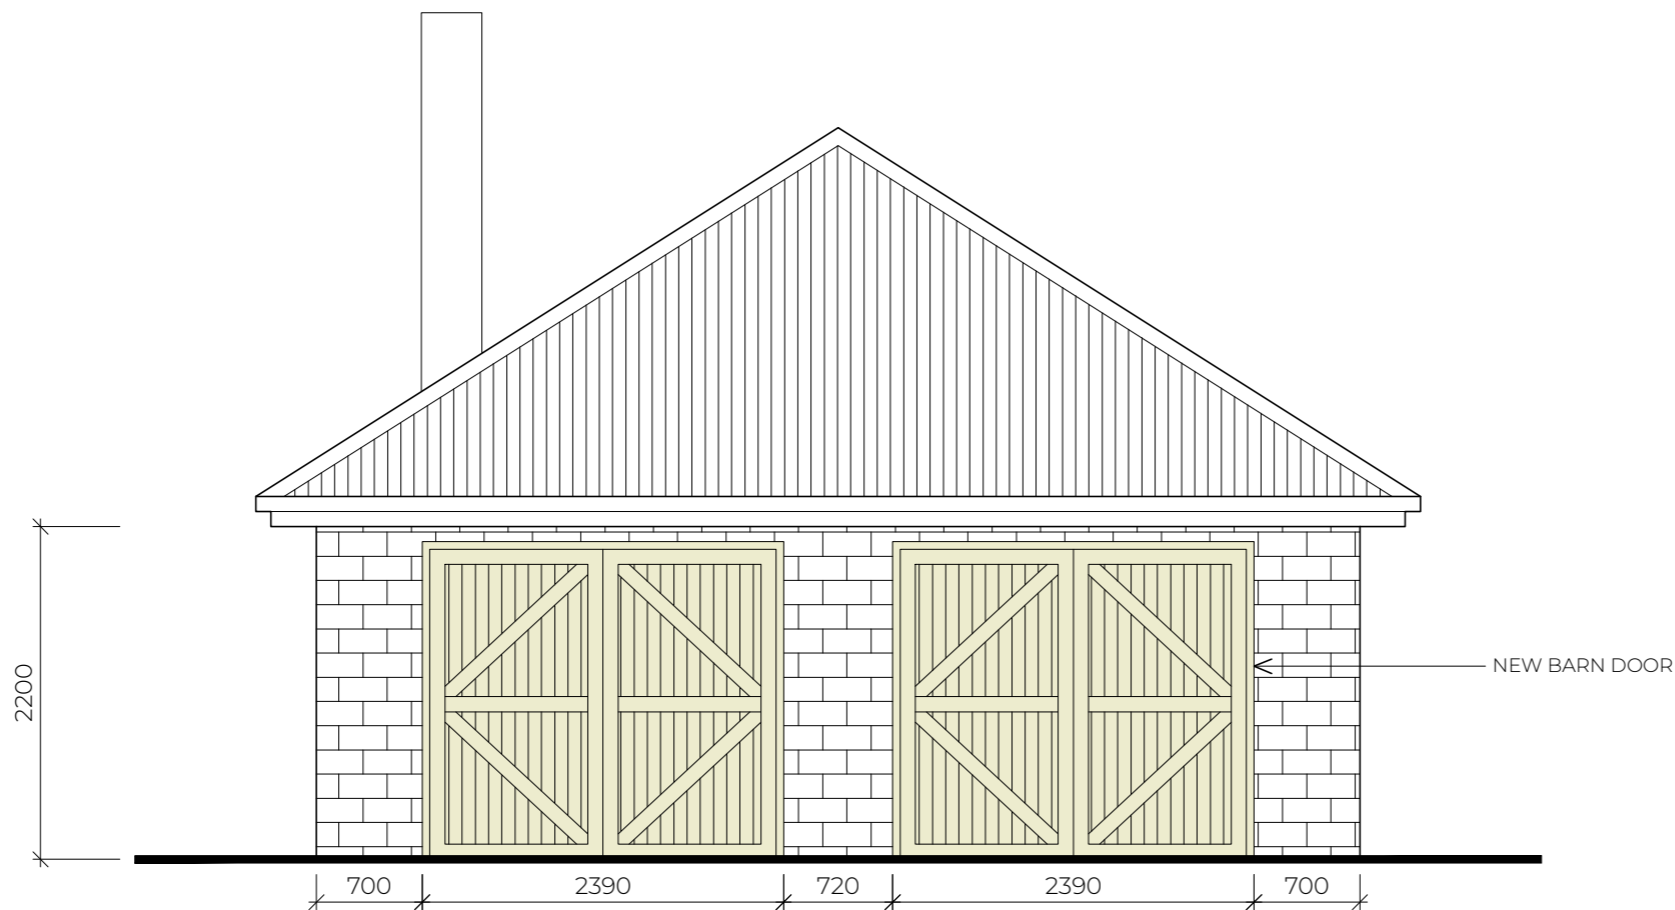

**B** COTTAGE WEST ELEVATION  
SCALE 1:50

Hub Space  
5 Lovejoy Street,  
Mudgee NSW 2850

admin@callanderconstructions.com.au  
ABN: 60619891075  
LIC NO: 319685C

Note:

This drawing should be removed from circulation immediately after a revised version is issued.

No dimensions to be scaled from this drawing. Any discrepancies found between this drawing and any other documents should be referred to the designers immediately and the drawing removed from circulation.

This drawing is protected by copyright.

Dimensions shown are reference only.

All dimensions to be checked on site before construction and any discrepancies to be reported to the designer.

Client

Jan & Andrew Prichard

Project


BLEAKHOUSE  
7 Lawson St., Mudgee, NSW

Drawing Title

COTTAGE EXTERIOR ELEVATION

NOT TO BE USED  
FOR CONSTRUCTION

Date	Scale
14.12.2022	1:50
Drawn By	Approval
Elisa	
Revision	Revision
Job No.	Drawing No
J1263	DA-13

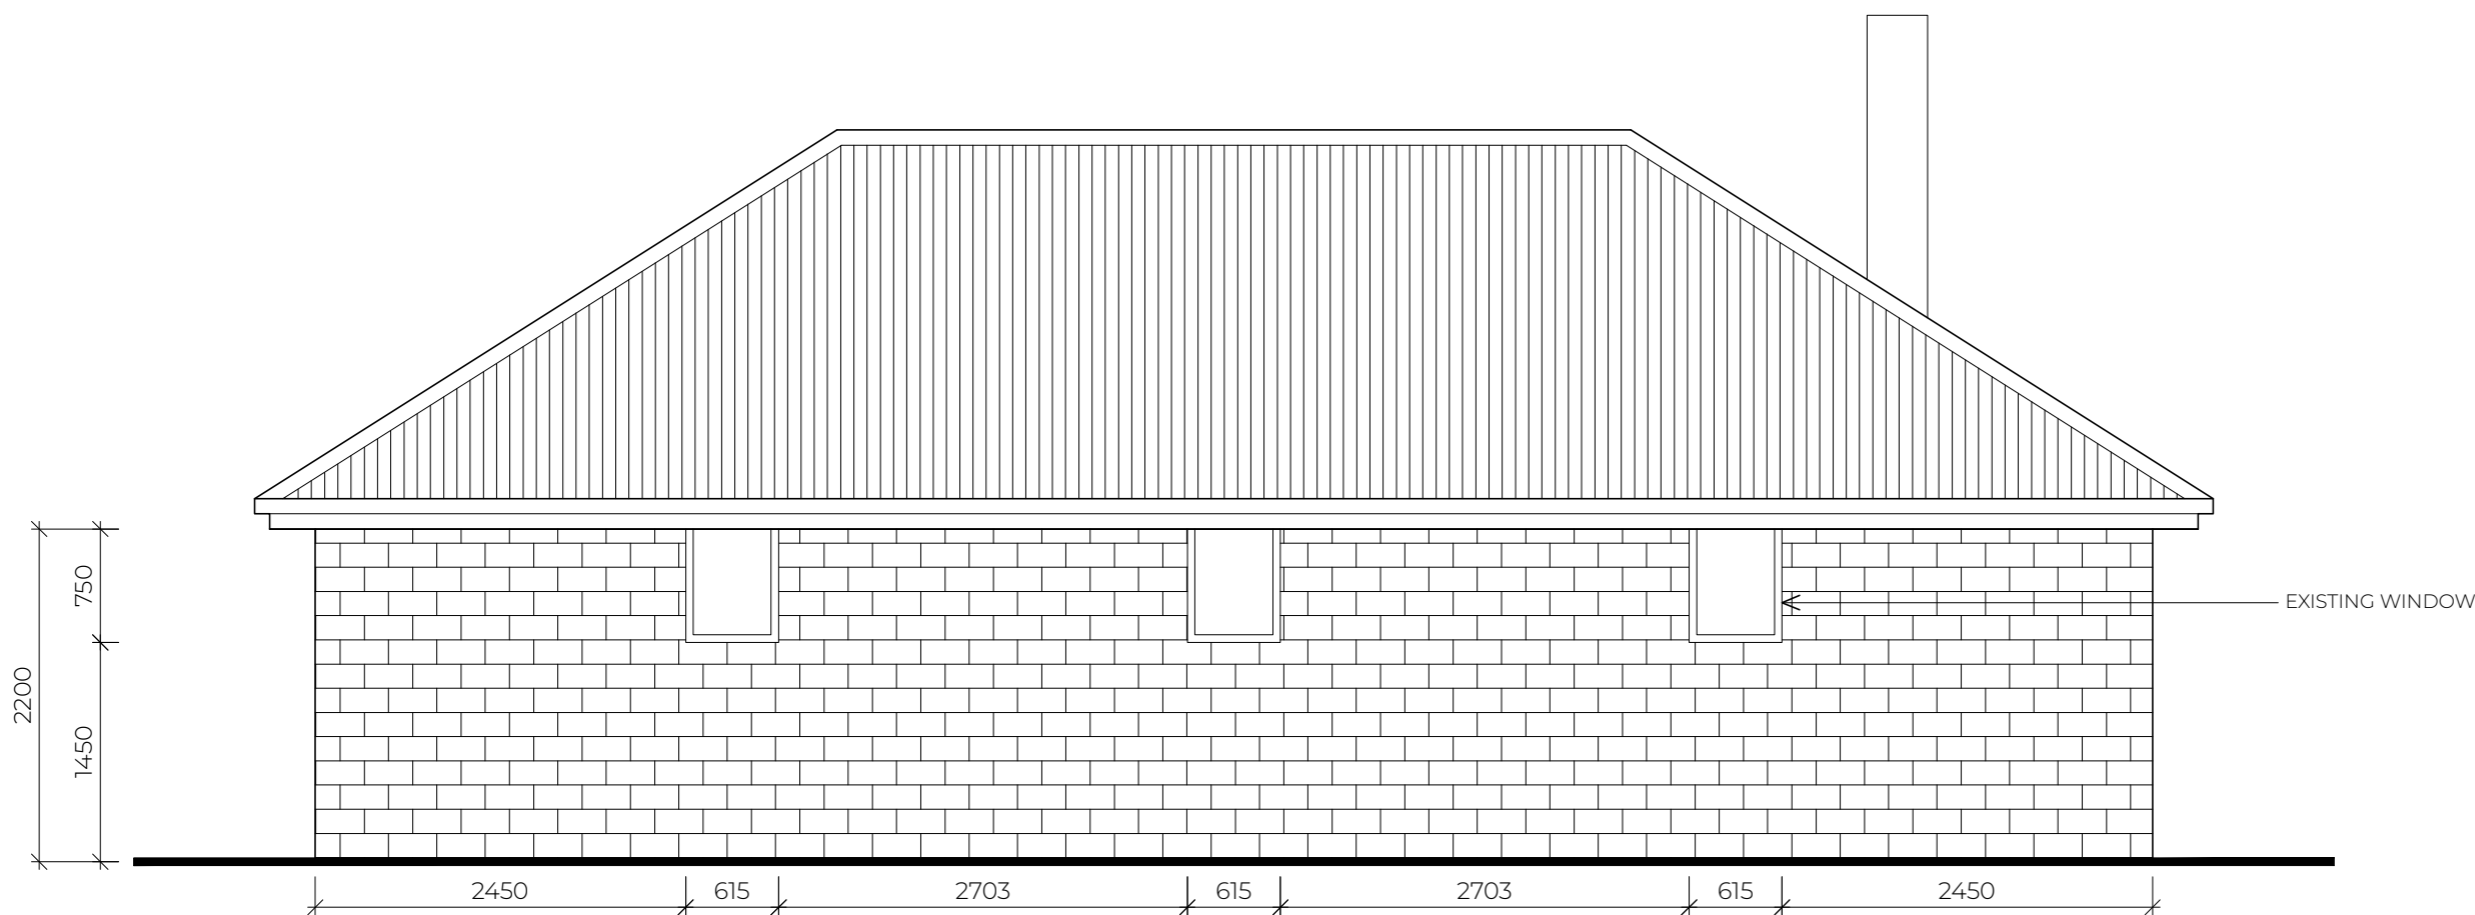

**A** COTTAGE SOUTH ELEVATION  
SCALE 1:50



**B** COTTAGE EAST ELEVATION  
SCALE 1:50