


Site Calculations

SITE AREA	1,012.05m ²
EXISTING FLOOR AREA	126.45m ²
PROPOSED AREA	126.00m ²

Notes

- KL 13/2/23 11:11 am
Proposed Colorbond clad shed to replace existing 6m x 6m shed. Stormwater to be connected to existing
- KL 13/2/23 11:13 am
Existing dwelling

Noyes Street

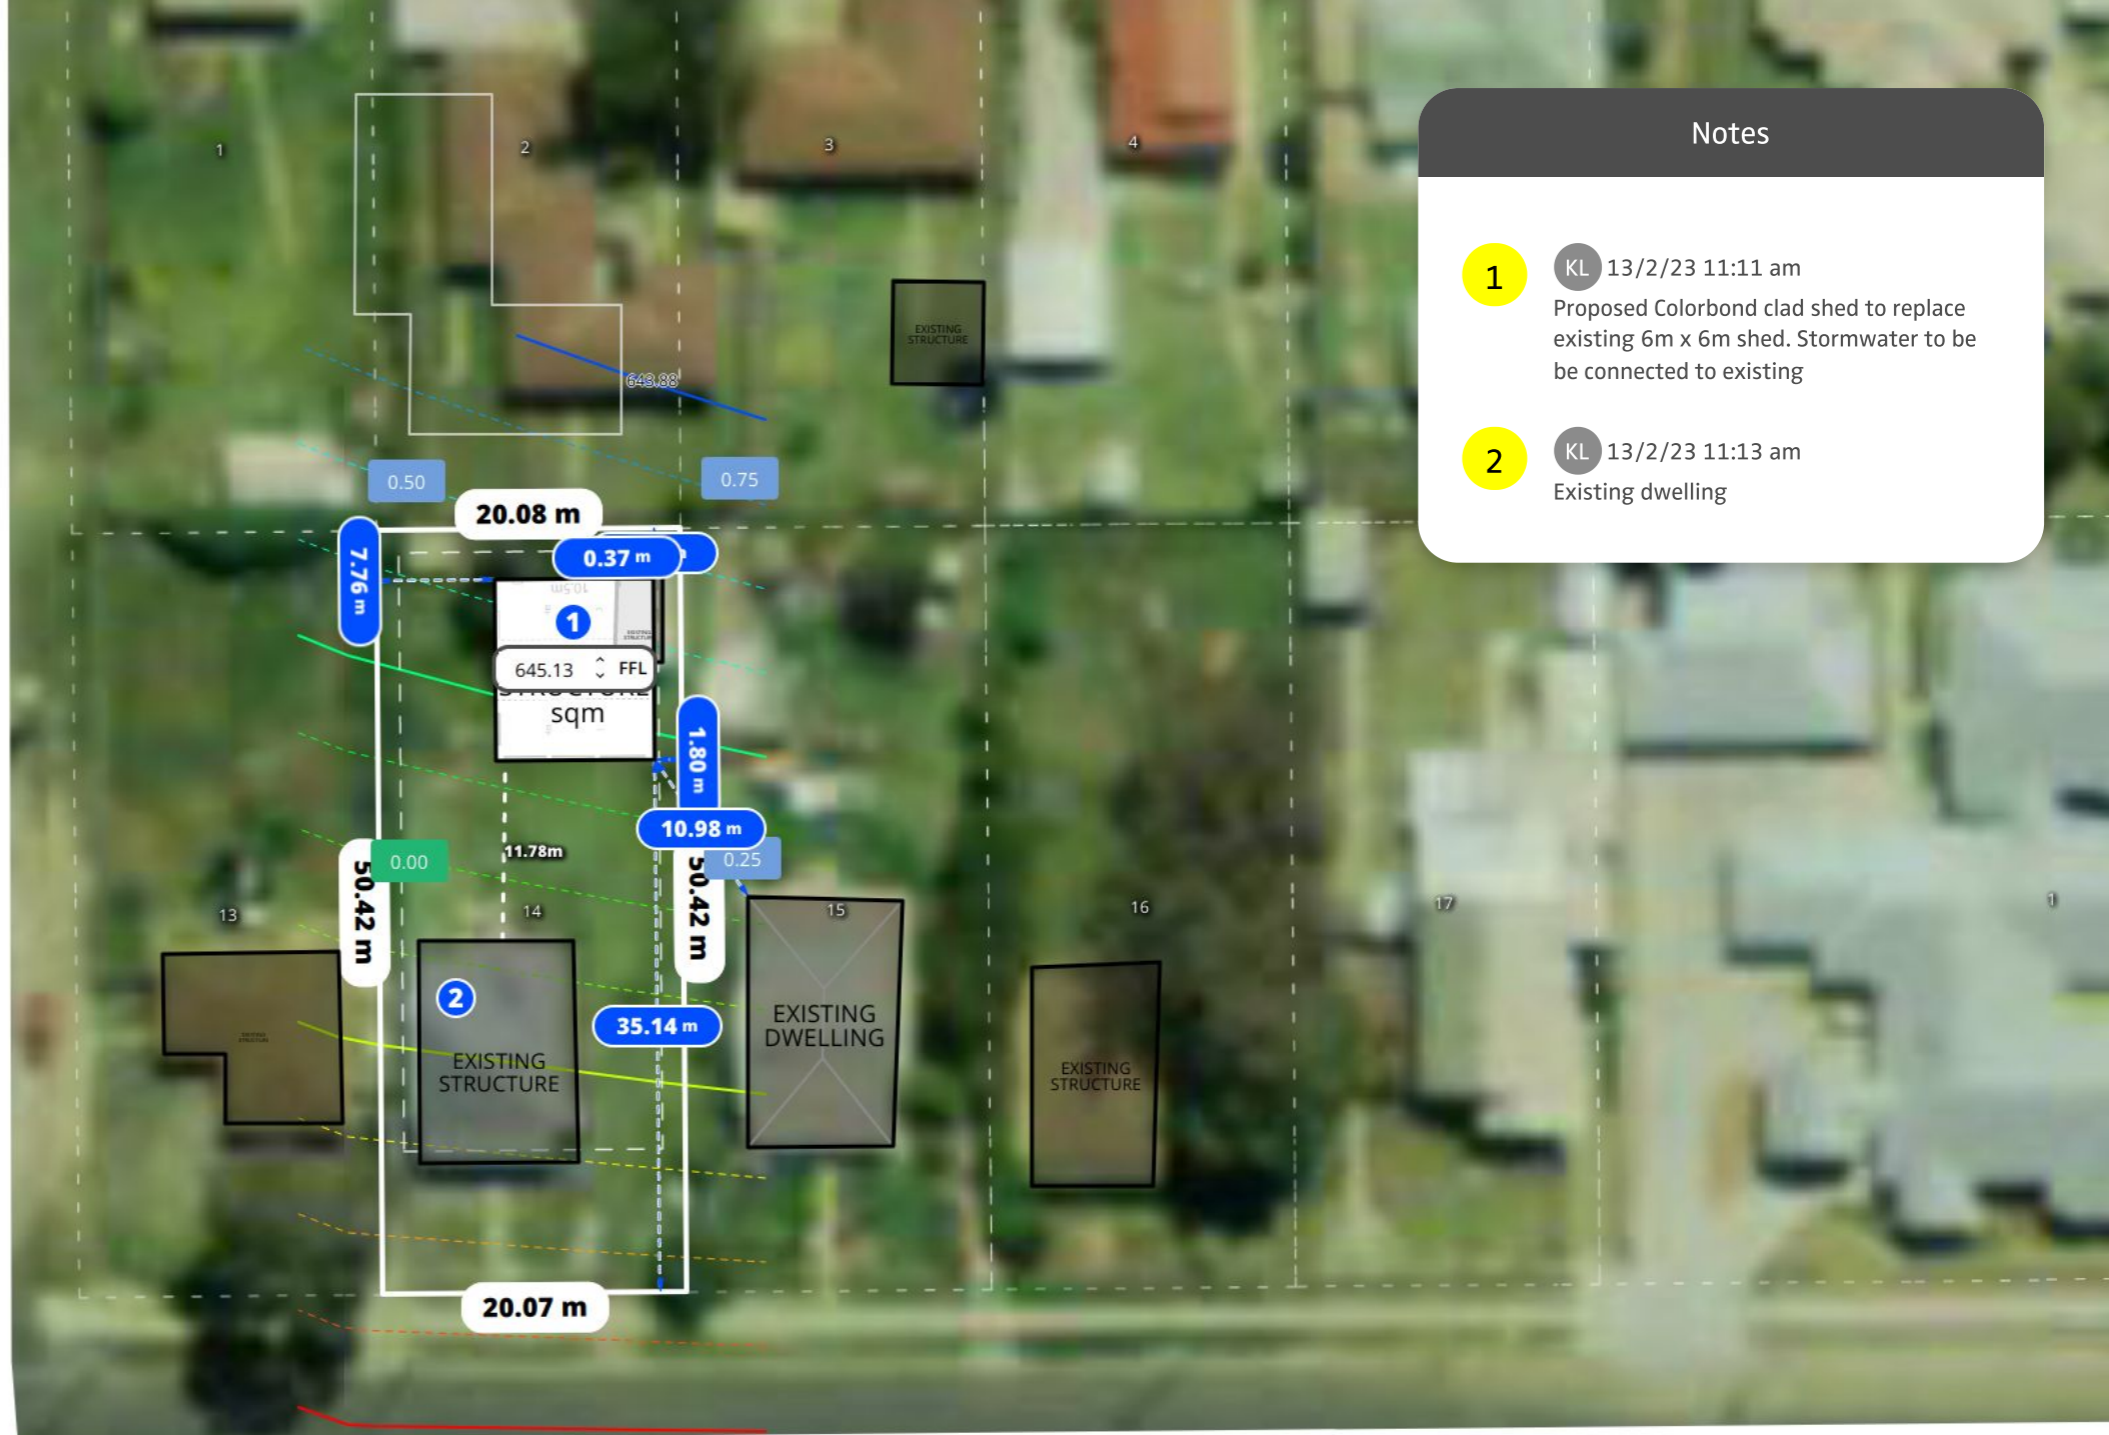

Angus Avenue

Angus Avenue

Angus Avenue

Disrupted by Canibuild.



Client Name _____ Client Email _____ Client Phone _____ Signature _____ Client Name _____ Client Email _____ Client Phone _____ Signature _____

Copyright Statement

This plan always remains the copyright of designer & shall not be used other than for the project work intended without written authority. No part may be produced by any other exclusive right be exercised without permission legal enforcement will be taken on copyright infringement.

Disclaimer

This is not an official document, and may not comply with current laws or industry standards. You should make your own enquiries and seek independent advice from relevant industry professionals before acting or relying on the contents of this document.

ALL DIMENSIONS ARE IN METRES. DO NOT SCALE FROM PLANS.

Generated by Kerry Lincoln Phone +61428727364
mudgee@theshedcompany.com.au

Sheet Name	Sheet no.	Lic no.	Job no.
Site Plan	1	181671C	

Property Details
85 Angus Av, Kandos, NSW 2848, Australia
Lot/DP: 10/6/DP8161

Design	Scale
Stefas 10.5 x 12m TMUD230009	1:500@A3

1 st version date:	Current version date:	Version #
13/02/2023	13/02/2023	1



Site Calculations

SITE AREA	1,012.05m ²
EXISTING FLOOR AREA	126.45m ²
PROPOSED AREA	126.00m ²



Disrupted by Canibuild.

Client Name	Client Email	Client Phone	Signature	Client Name	Client Email	Client Phone	Signature
-------------	--------------	--------------	-----------	-------------	--------------	--------------	-----------

Copyright Statement
 This plan always remains the copyright of designer & shall not be used other than for the project work intended without written authority. No part may be produced by any other exclusive right be exercised without permission legal enforcement will be taken on copyright infringement.

Disclaimer
 This is not an official document, and may not comply with current laws or industry standards. You should make your own enquiries and seek independent advice from relevant industry professionals before acting or relying on the contents of this document.


ALL DIMENSIONS ARE IN METRES. DO NOT SCALE FROM PLANS.

Generated by Kerry Lincoln
 mudgee@theshedcompany.com.au
 Phone +61428727364

Property Details
 85 Angus Av, Kandos, NSW 2848, Australia
 Lot/DP: 10/6/DP8161

Sheet Name Site Plan	Sheet no. 2	Lic no. 181671C	Job no.
Design Stefas 10.5 x 12m TMUD230009			Scale 1:200 @A3
1 st version date: 13/02/2023		Current version date: 13/02/2023	Version # 1



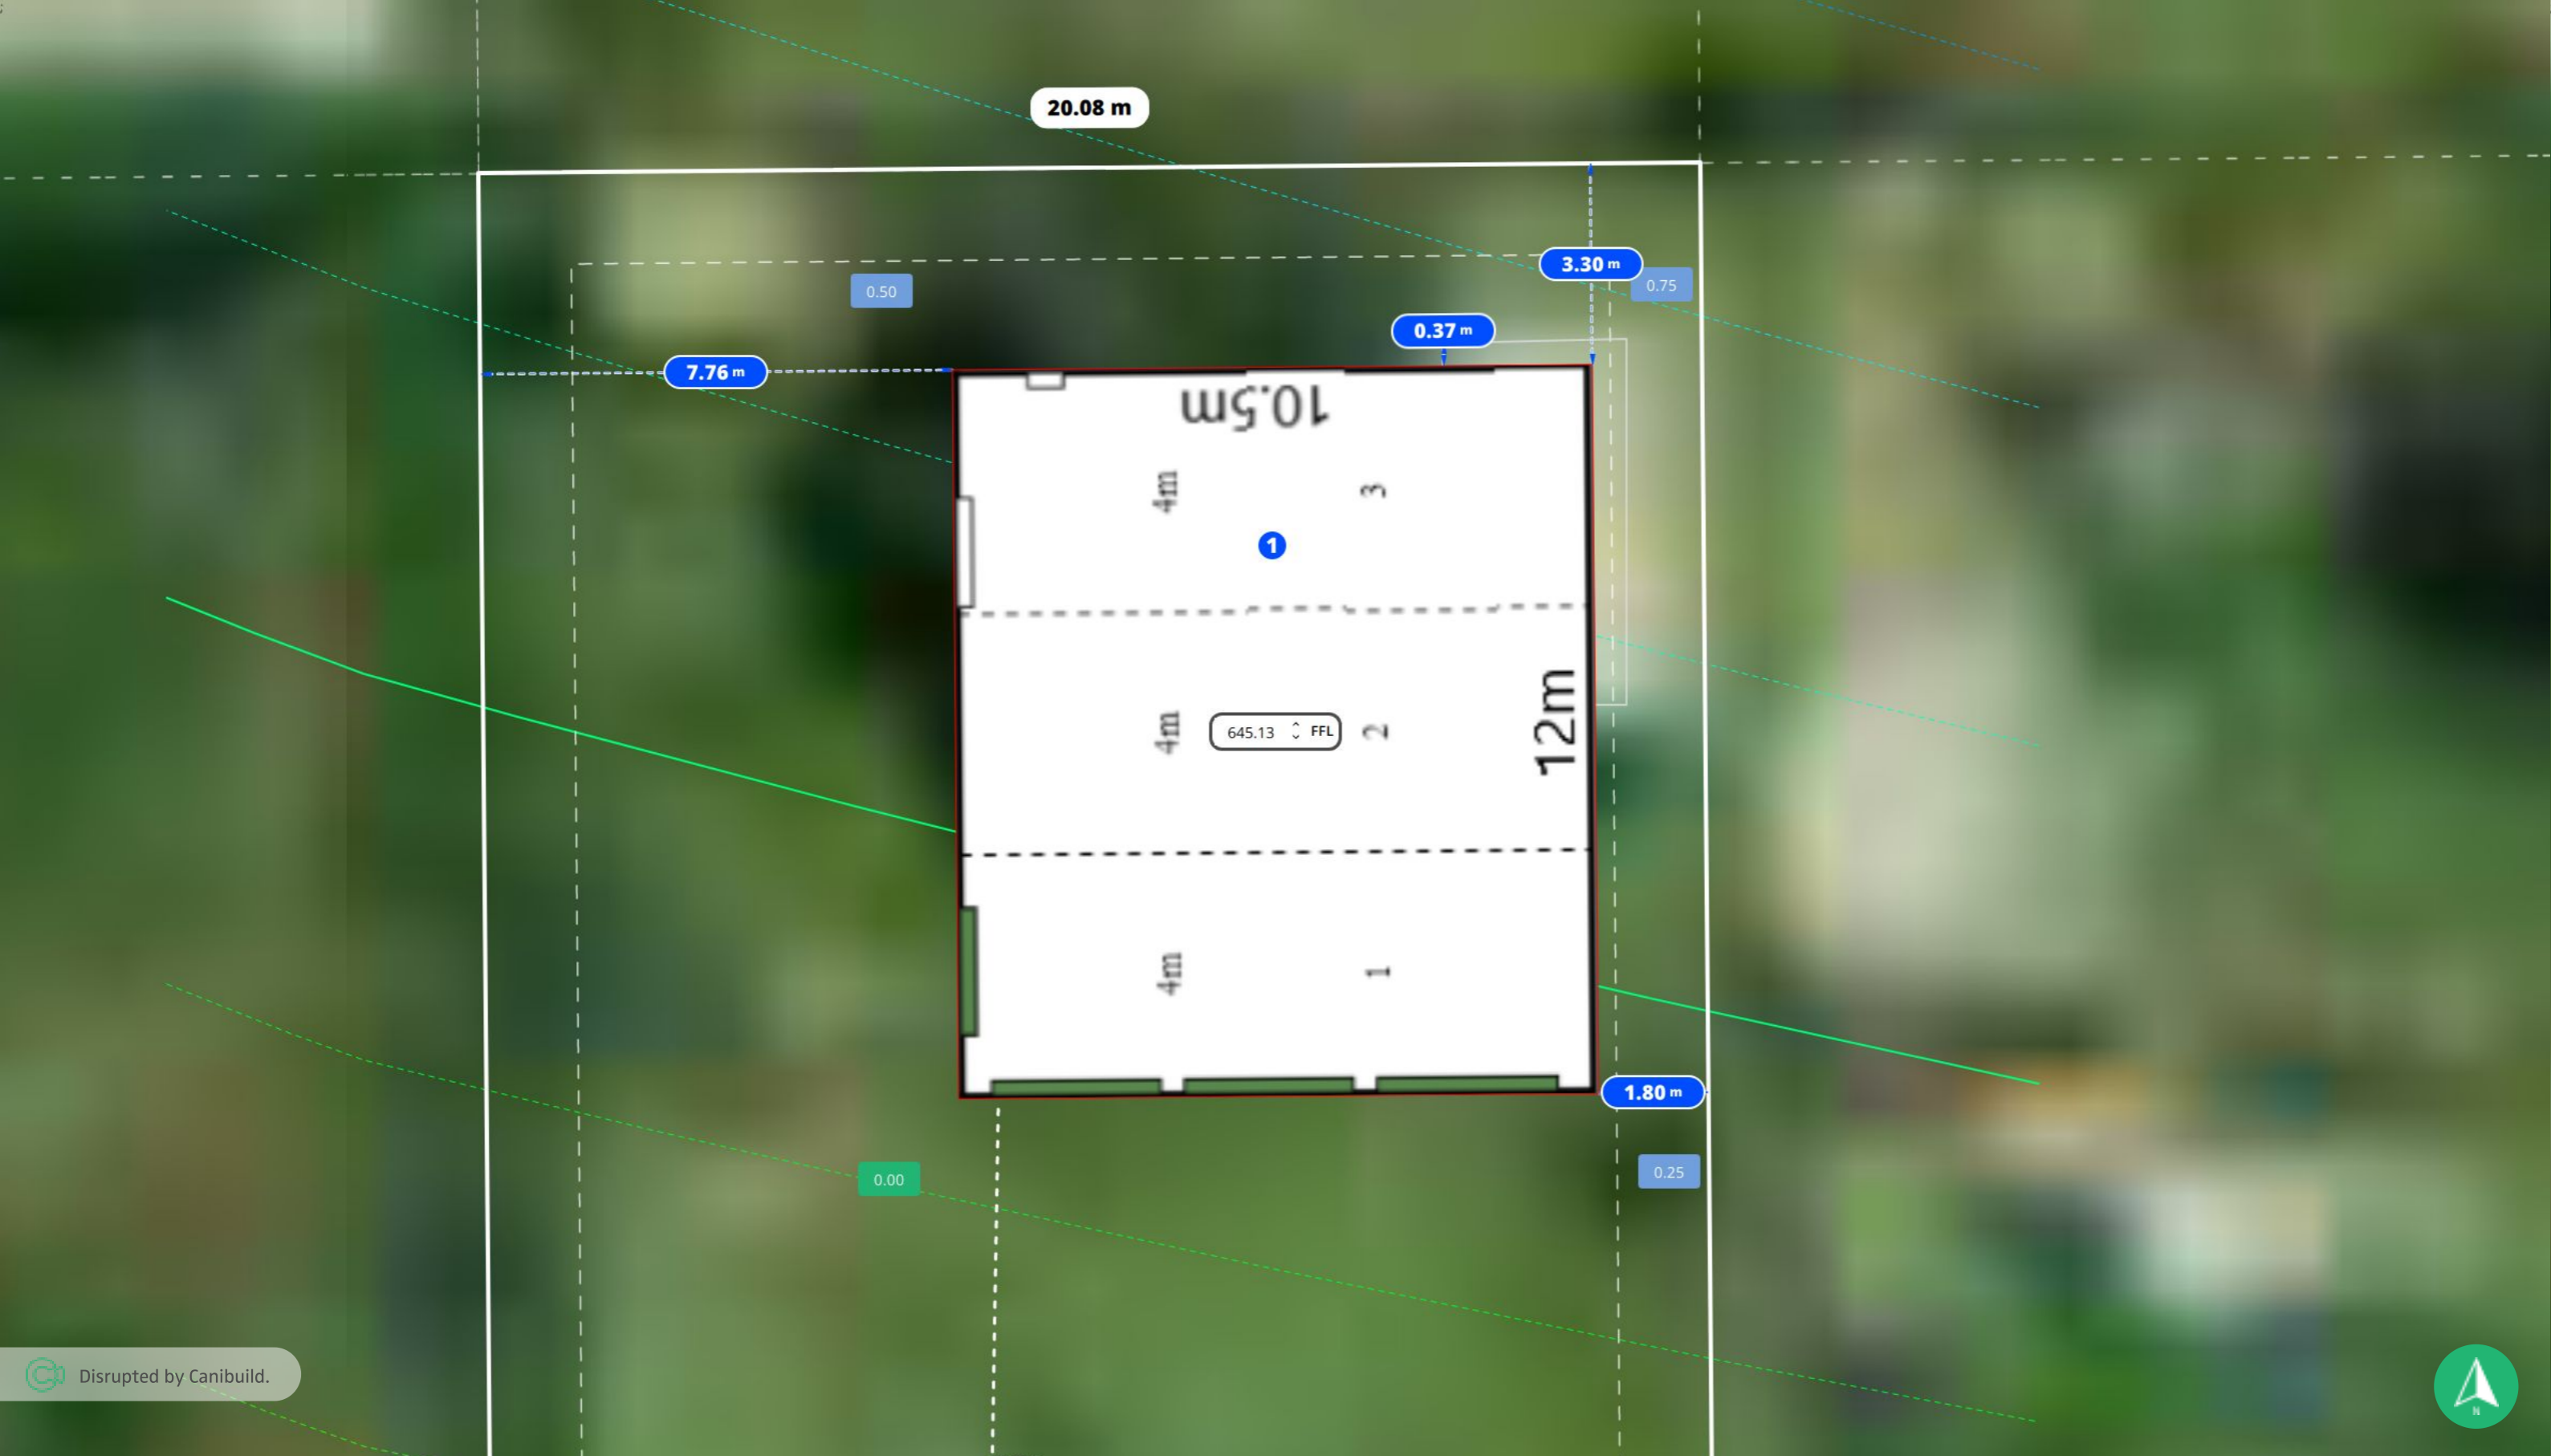

Disrupted by Canibuild.

Client Name _____ Client Email _____ Client Phone _____ Signature _____ Client Name _____ Client Email _____ Client Phone _____ Signature _____

Copyright Statement
 This plan always remains the copyright of designer & shall not be used other than for the project work intended without written authority. No part may be produced by any other exclusive right be exercised without permission legal enforcement will be taken on copyright infringement.

Disclaimer
 This is not an official document, and may not comply with current laws or industry standards. You should make your own enquiries and seek independent advice from relevant industry professionals before acting or relying on the contents of this document.

ALL DIMENSIONS ARE IN METRES. DO NOT SCALE FROM PLANS.

Generated by Kerry Lincoln mudgee@theshedcompany.com.au	Phone +61428727364	Sheet Name Site Plan	Sheet no. 3	Lic no. 181671C	Job no.
Property Details 85 Angus Av, Kandos, NSW 2848, Australia Lot/DP: 10/6/DP8161		Design Stefas 10.5 x 12m TMUD230009			Scale 1:100@A3
		1 st version date: 13/02/2023	Current version date: 13/02/2023		Version # 1

