

~ main street ~



01 SITE PLAN

Scale 1 : 350 @ A1



ISSUED FOR APPROVAL

BARNSON PTY LTD

address. Unit 1, 36 Darling Street
Dubbo NSW 2830
phone. 1300 BARNSON (1300 227 676)
email. generalenquiry@barnson.com.au
web. barnson.com.au

THIS DRAWING IS TO BE READ IN CONJUNCTION WITH GENERAL BUILDING DRAWINGS, SPECIFICATIONS & OTHER CONSULTANTS DRAWINGS APPLICABLE TO THIS PROJECT. ALL DIMENSIONS IN MILLIMETRES. DO NOT SCALE. DIMENSIONS TO BE CHECKED ON SITE BEFORE COMMENCEMENT OF WORK. REPORT DISCREPANCIES TO BARNSON PTY LTD. NO PART OF THIS DRAWING MAY BE REPRODUCED IN ANY WAY WITHOUT THE WRITTEN PERMISSION OF BARNSON PTY LTD.

Rev.	Date	Amendment
A	01.12.2022	ISSUED FOR REVIEW
B	07.12.2022	ISSUED FOR APPROVAL

Project.
DINING ROOM EXTENSION AT ULAN VILLAGE GREEN
Site Address.
94 MAIN STREET, ULAN NSW
Client.
ON EDGE PTY LTD



Drawing Title. SITE PLAN

Scale. 1 : 350 @ A1
Sheet. 01 of 03
Project No. 17239


Drawn. AJ
Checked. KG
Revision. B

Drawing No.

**17239-
A200**

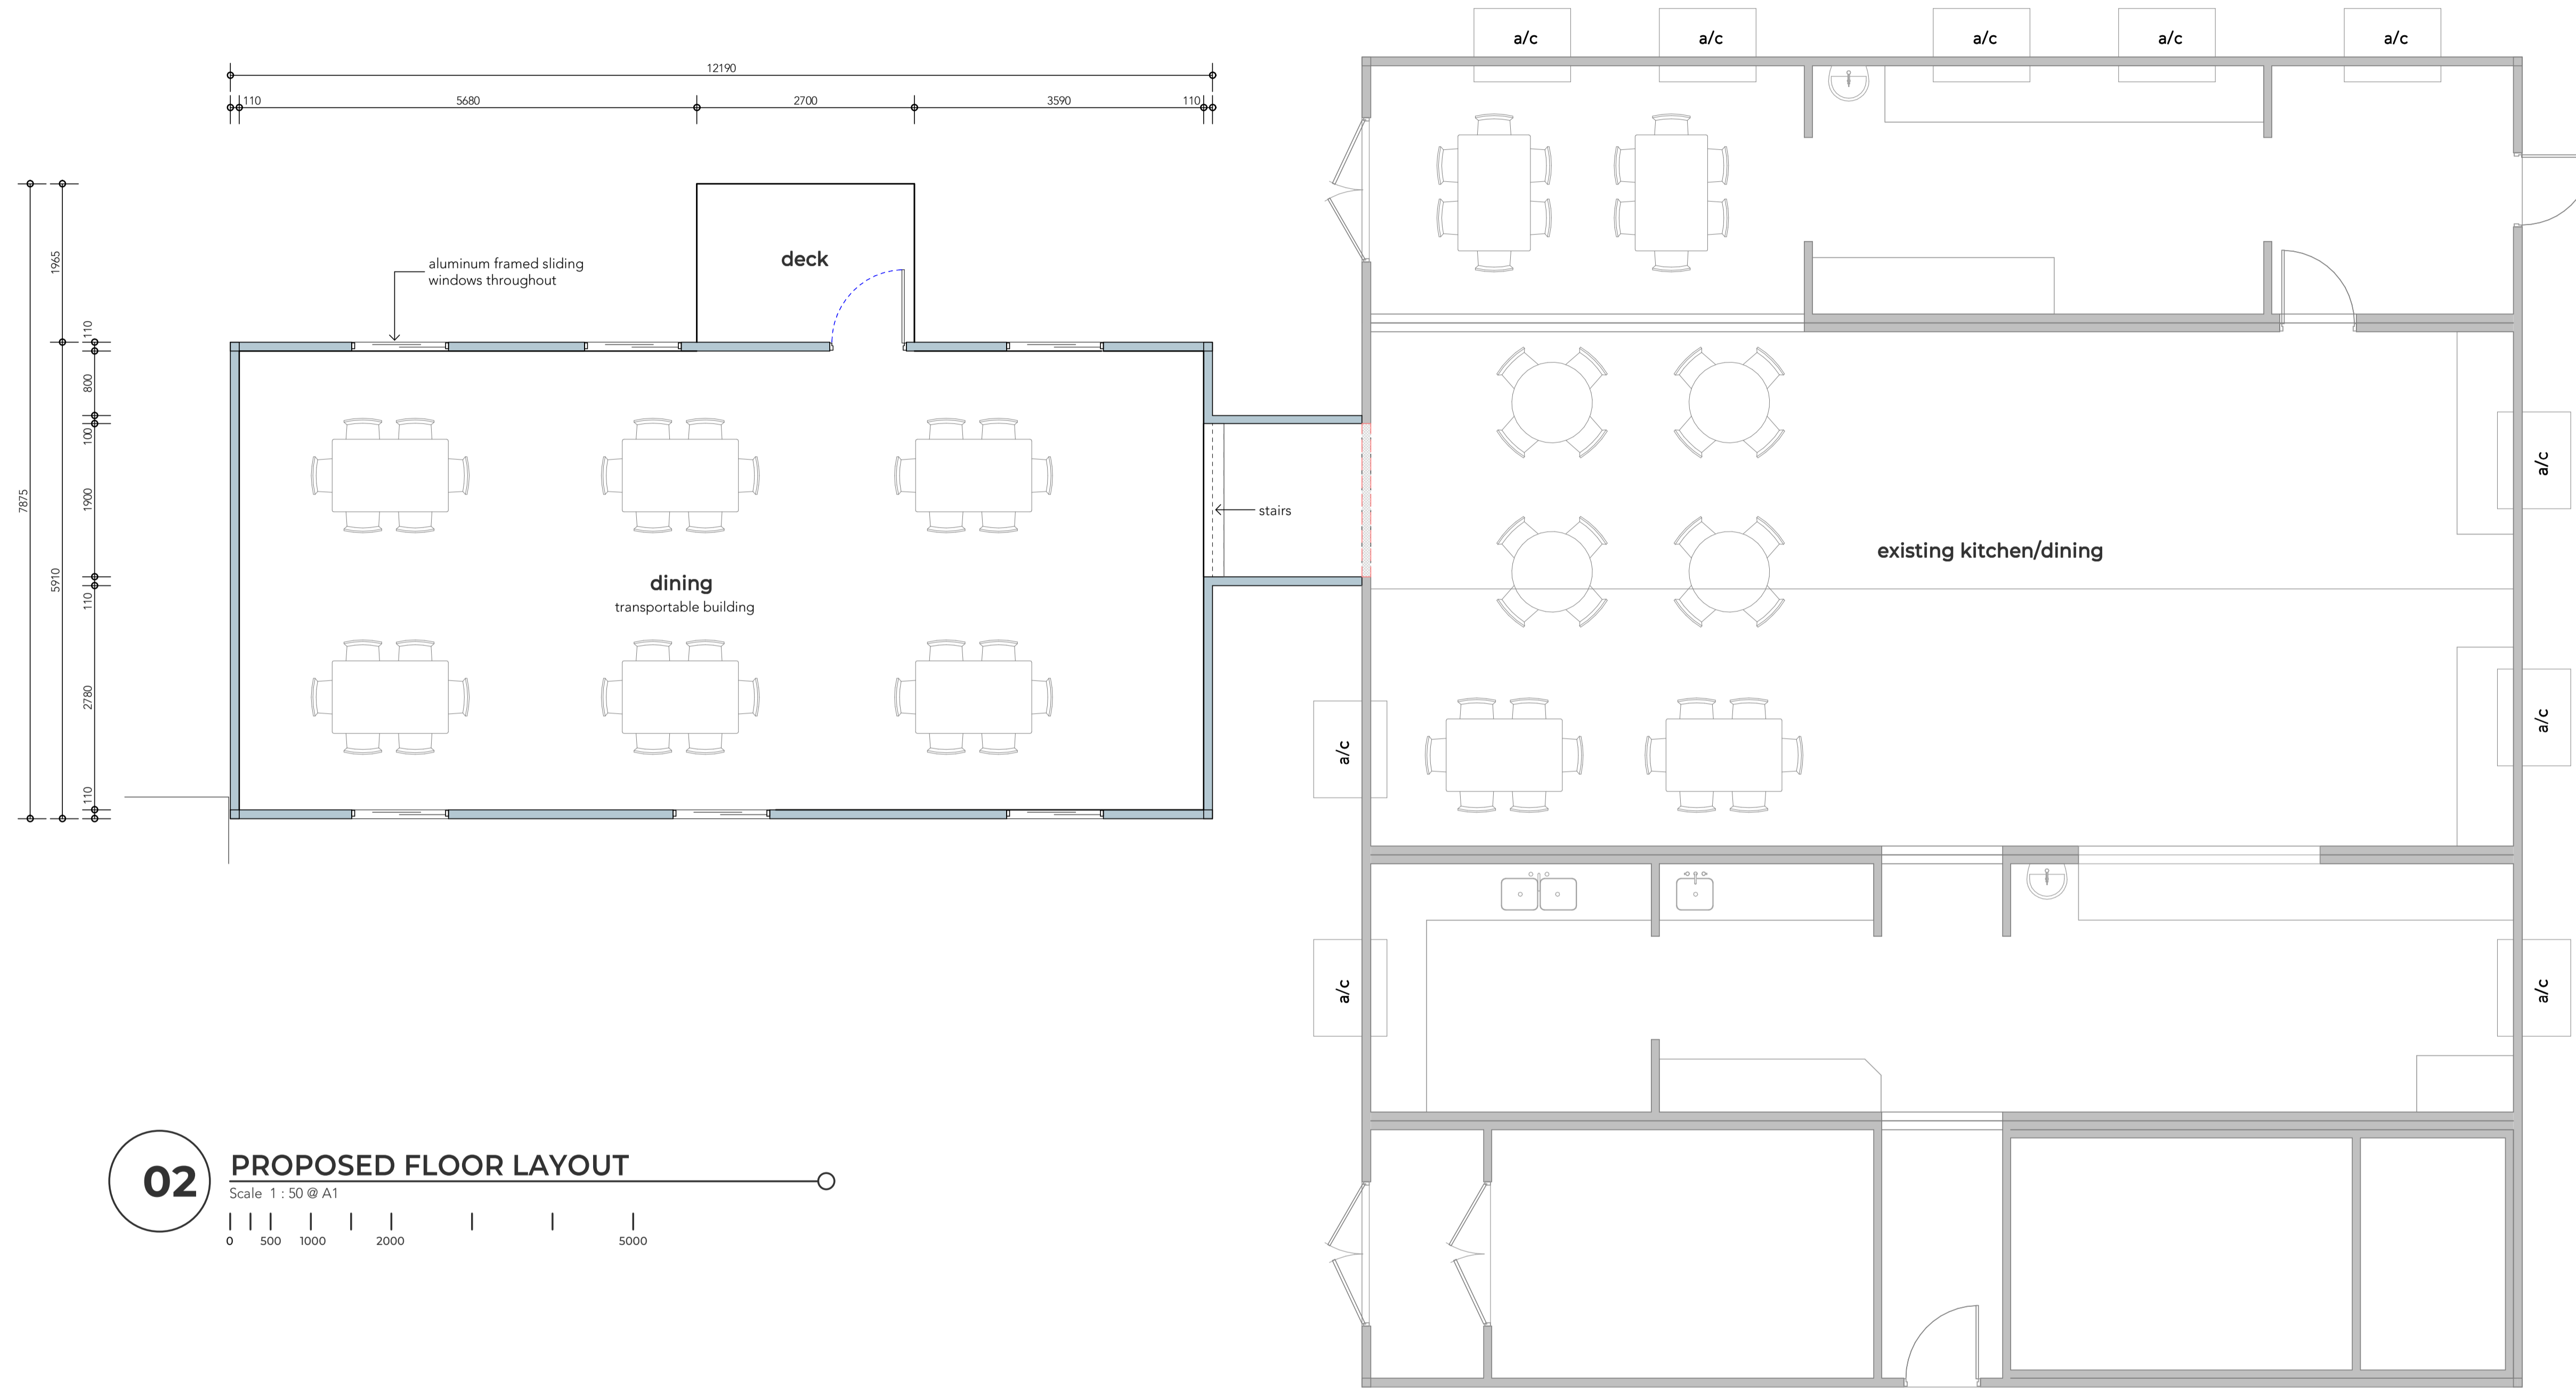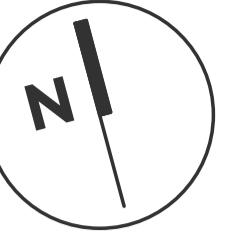


02 PROPOSED FLOOR LAYOUT
 Scale 1 : 50 @ A1
 0 500 1000 2000 5000

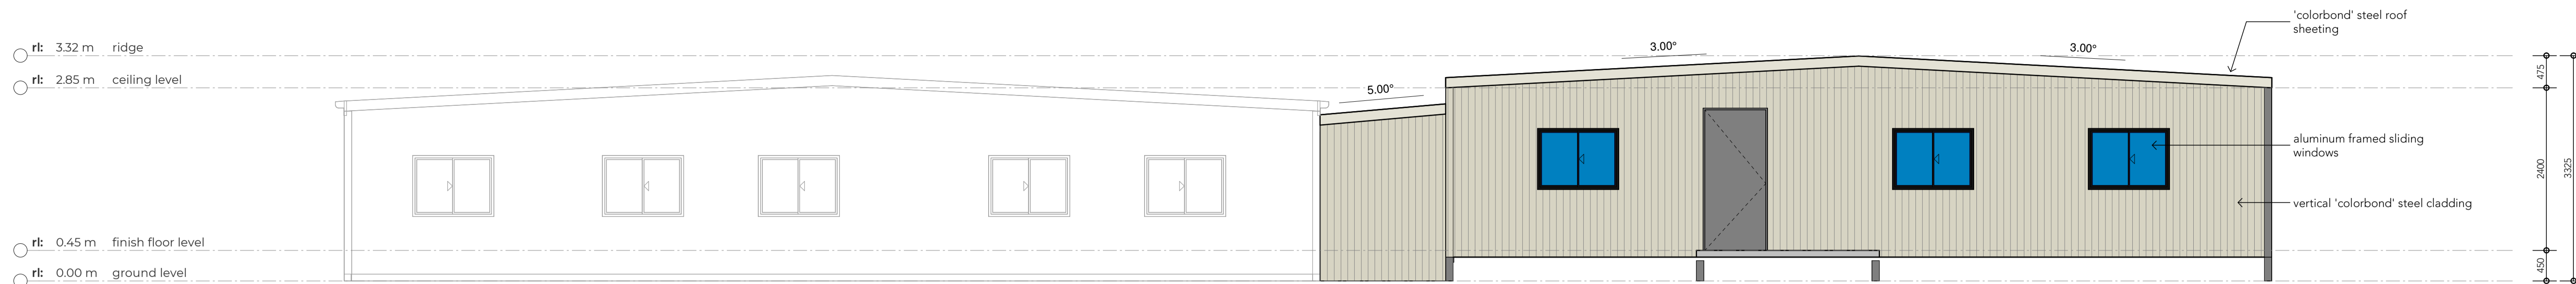

03

ELEVATION. NORTH ELEVATION


Scale 1 : 50 @ A1

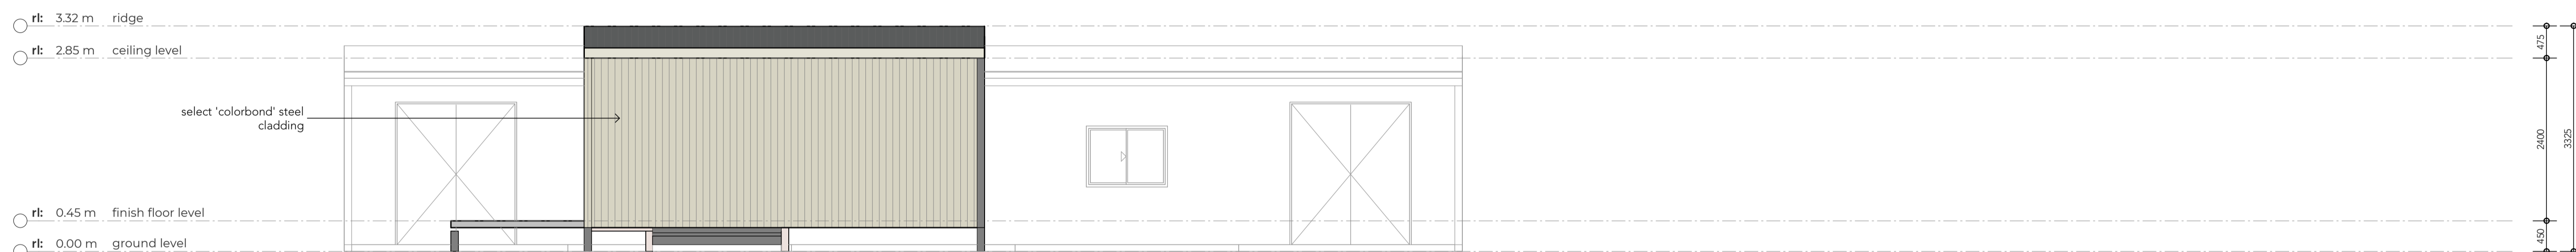

04

ELEVATION. WEST ELEVATION

Scale 1 : 50 @ A1

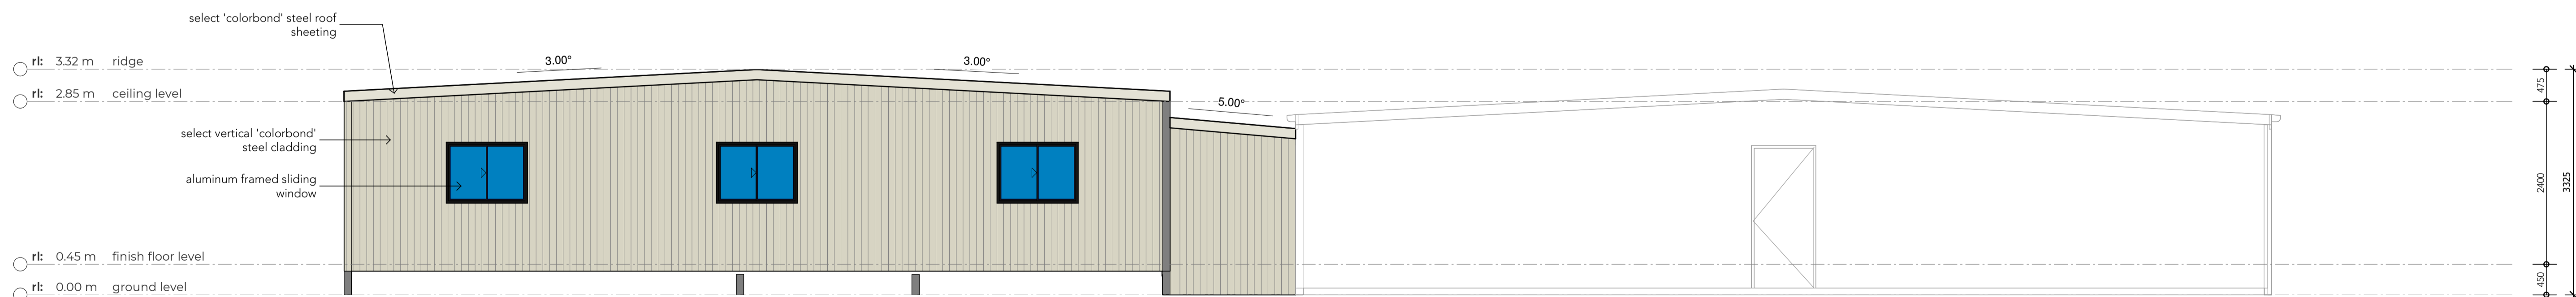

05

ELEVATION. SOUTH ELEVATION

Scale 1 : 50 @ A1

ISSUED FOR APPROVAL

BARNSON PTY LTD

address. Unit 1, 36 Darling Street
Dubbo NSW 2830
phone. 1300 BARNSON (1300 227 676)
email. generalenquiry@barnson.com.au
web. barnson.com.au

THIS DRAWING IS TO BE READ IN CONJUNCTION WITH GENERAL BUILDING DRAWINGS, SPECIFICATIONS & OTHER CONSULTANTS DRAWINGS APPLICABLE TO THIS PROJECT. ALL DIMENSIONS IN MILLIMETRES. DO NOT SCALE. DIMENSIONS TO BE CHECKED ON SITE BEFORE COMMENCEMENT OF WORK. REPORT DISCREPANCIES TO BARNSON PTY LTD. NO PART OF THIS DRAWING MAY BE REPRODUCED IN ANY WAY WITHOUT THE WRITTEN PERMISSION OF BARNSON PTY LTD.

Rev.	Date	Amendment
A	01.12.2022	ISSUED FOR REVIEW
B	07.12.2022	ISSUED FOR APPROVAL

Project.
**DINING ROOM EXTENSION AT
ULAN VILLAGE GREEN**
Site Address.
94 MAIN STREET, ULAN NSW
Client.
ON EDGE PTY LTD

Drawing Title.
ELEVATIONS

Scale. 1 : 50 @ A1
Sheet. 03 of 03
Project No. 17239

Drawn. AJ
Checked. KG
Revision. B

Drawing No.

**17239-
A202**