

SECTION A-A Scale 1:55

- NOTES:
1. ALL PLUMBING TO BE COPPER TUBED. PLUMBING INSTALLATION IN ACCORDANCE WITH AS/NZS 3500-2003.
  2. ELECTRICAL INSTALLATION IN ACCORDANCE WITH AS/NZS 3000-2007 & AS/NZS 3001-2008.
  3. FOR ELECTRICAL LAYOUT DRG. SEE RWT-NMD-HS626-003.
  4. COMMERCIAL VINYL FLOORING COVERED 100mm.
  5. PADS TO BE REBATE STYLE WEATHER PROOF WITH HEAVY DUTY DOOR CLOSERS AND PASSIVE AIR VENTS.
  6. AC HEAD TO BE SECURED, TOP AND BOTTOM WITH ANGLES.
  7. CONTAINER TO BE PAINTED WHITE EXTERNALLY WITH 304 SPRAYING ENAMEL.
  8. IF IN DOUBT ASK.

REV.	DESCRIPTION	DATE	DRAWN BY	APPROVED
1	DRG. created from RWT-NMD-HS626-00. VENT SIZE CHANGED TO SUIT LOCKING BARS	27/09/2012	MKB	
2	A3 BUILT REVISION	17/05/2013	MKB	



APPROVED FOR PRODUCTION

THIS DRAWING IS THE PROPERTY OF ROYAL WOLF TRADING PTY LTD AND IS CONDITIONALLY LOANED TO THE RECIPIENT. IT IS NOT TO BE REPRODUCED OR COPIED IN WHOLE OR IN PART, NOR MAKE ANY USE OF IT THAT HAS NOT BEEN APPROVED IN WRITING BY ROYAL WOLF TRADING PTY LTD

ROYAL WOLF TRADING  
 ABN 38 069 244 417  
 4/50 RAUBERS ROAD  
 NORTHGATE  
 QLD 4013  
 P.O. Box 161  
 BANYO, QLD, 4013  
 Ph +61 7 3267 3655  
 Fax +61 7 3267 3699


CLIENT: RWT  
 PROJECT: KG  
 AREA: PA# 12-0054  
 DRAWING TITLE: NATIONAL MINING & DEFENCE  
 FURTHER DESCRIPTION: 40' ABLUTIONS LAUNDRY  
 GENERAL ASSEMBLY

SHEET: SHEET 1 OF 6  
 DRAWING NUMBER: RWT-NMD-HS777-001


REVISION: 3  
 REVISION DATE:

PAPER: A3  
 SCALE: STATED  
 DESIGNED: JMSS  
 DRAWN: JIM J  
 CHECKED: JIM J  
 RWT APP: JIM J  
 CLIENT APP: JIM J  
 GENERAL FABRICATION TOLERANCES:  
 3mm-MIN., 5.0mm-MAX., 1.00MM, 6.1MM, 25.0MM  
 0.10MM, 15.0MM


ITEM NO.	QTY.	DESCRIPTION	NOTES
40		3 smoke detector	
39		1 HWS Brace	
38		9 Isolator	
37		1 Steel Cabinet Model FSSH11 - 914 x 457 x 1800	
36		1 Penetration Box 200x200x90x3 with two 5/8 3/4" sockets	see details
35		1 Penetration Box 200x200x90x3	
34		1 Penetration Box 400x400x90x3	
33		1 Penetration for external lamp, Drg.No.RWT-CSC-HS276	
32		1 AC Aluminium Cover Plate, tread-face, 3x225 (length to suit)	
31		2 Unistrut Supports - P1000 (41x41)	
30		2 Wall Mirror	
29		2 Toilet Paper Holder	
28		2 Soap Dispenser	
27		2 Paper Towell Dispenser - Roll	
26		10 Coat Hook	
25		2 Laundry Tub - 680 x 600 x 900	
24		6 Type 2 Vermin Proof Floor Drain	
23		2 Toilet & Cistern - P Trap	
22		2 Shower Curtain 2010	
21		2 Shower Rail 2010	
20		2 Shower, Single Mould 900x900	
19		2 Type 2 Shower Bench	
18		2 Type 2 Vanity	
17		1 Bench with cabinets, 4750 long 900hx600d	
16		1 Type 2 Cabinet Bund, for one steel cabinet	
15		1 HWS Tray 2010, 3 Points Vermin Proof Drainage	
14		2 315 Litre HWS Rapid Recovery 3 x 3.6KW - RHEEM 613316	
13		4 Washer LWS42	
12		2 Stack Dryer SSE807	
11		2 Exhaust Fan 100 as per Drg. RWT-CSC-HS254-002	
10		2 Vent, passive. Use McNaughtans PN.MCN.LV.200x200, 2x13 Slots	
9		2 Alu Vent 400x1500	on 10A supply
8		2 Steel Straps for AC Outdoor Unit	
7		1 Mitsubishi AC Split System - Indoor - SRK35ZJ-S	
6		1 Mitsubishi AC Split System - Outdoor - SRK35ZJ-S	3.5 KW
5		AR Ablution Laundry Lining	
4		AR Floor Vinyl	
3		3 DOOR CLOSER, automatic heavy duty	
2		3 PA Door, per Drg. RWT-CSC-HS266-001 with Door Vent 150x300	
1		1 Ablution Laundry CONTAINER	

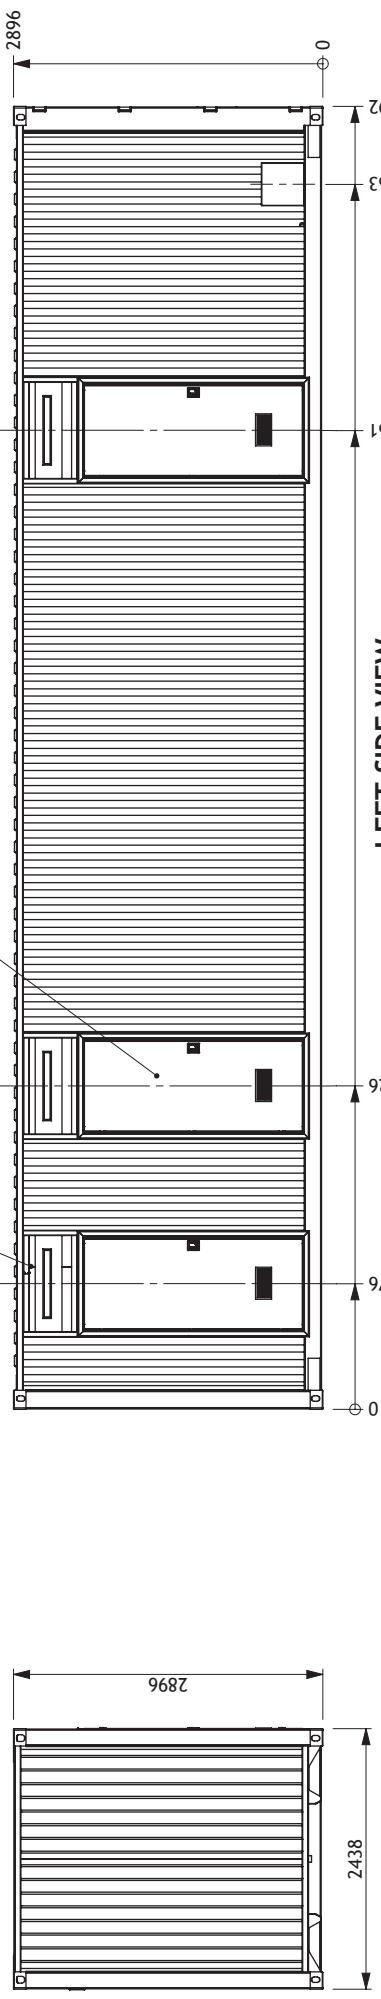

**LEFT SIDE VIEW**  
 Position across nearest inboard corrugation at r/h side of Condensor, provide a 40x75 cut-out in the AC penetration box for the AC pipes, and rivet item-45 to the wall.

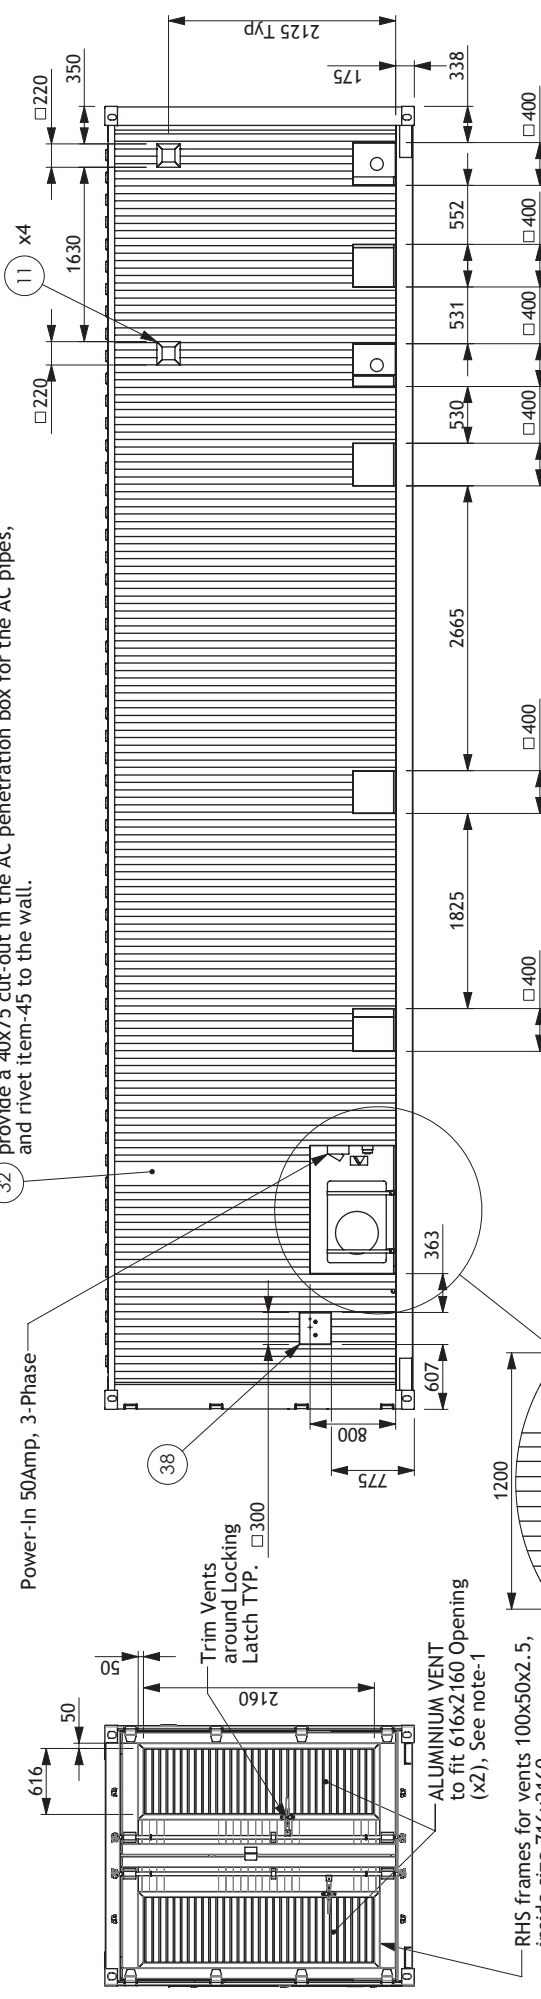

**RIGHT SIDE VIEW**

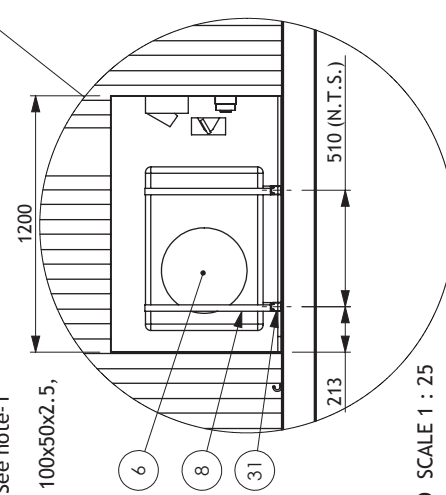



DETAIL O SCALE 1 : 25

<b>APPROVED FOR PRODUCTION</b>	
THIS DRAWING IS THE PROPERTY OF ROYAL WOLF TRADING PTY LTD AND IS CONDITIONALLY LOANED TO THE RECIPIENT FOR THE PURPOSES OF THE PROJECT. IT IS NOT TO BE REPRODUCED OR TRANSMITTED IN ANY FORM OR BY ANY MEANS, WITHOUT THE WRITING OF ROYAL WOLF TRADING PTY LTD.	
SHEET	REVISION
SHEET 2 OF 6	3
DRAWING NUMBER	REVISION DATE
RWT-NMD-HS777-001	

PAPER	CLIENT
A3	RWT
SCALE	PROJECT
1:25	PA# 12-0054
DESIGNED	AREA
MB	NATIONAL MINING & DEFENCE
DRAWN	DRAWING TITLE
MB	40' ABLUTIONS LAUNDRY
CHECKED	FURTHER DESCRIPTION
MB	GENERAL ASSEMBLY
CLIENT APP.	TOLERANCES
MB	±1.0 mm
GENERAL FABRICATION	±2.0 mm
GENERAL FABRICATION	±3.0 mm
GENERAL FABRICATION	±5.0 mm
GENERAL FABRICATION	±10.0 mm
GENERAL FABRICATION	±15.0 mm

ROYAL WOLF TRADING PTY LTD ABN 38 069 244 417 4/50 RAUBERS ROAD NORTHGATE QLD 4013 P.O. Box 161 BANYO, QLD, 4013 Ph +61 7 3267 3655 Fax +61 7 3267 3699
---



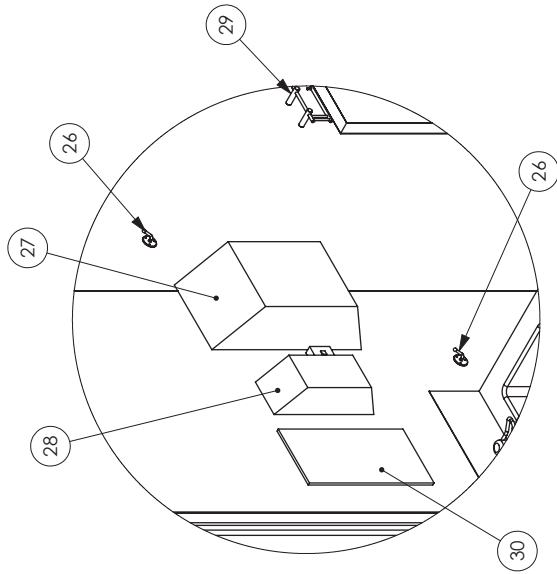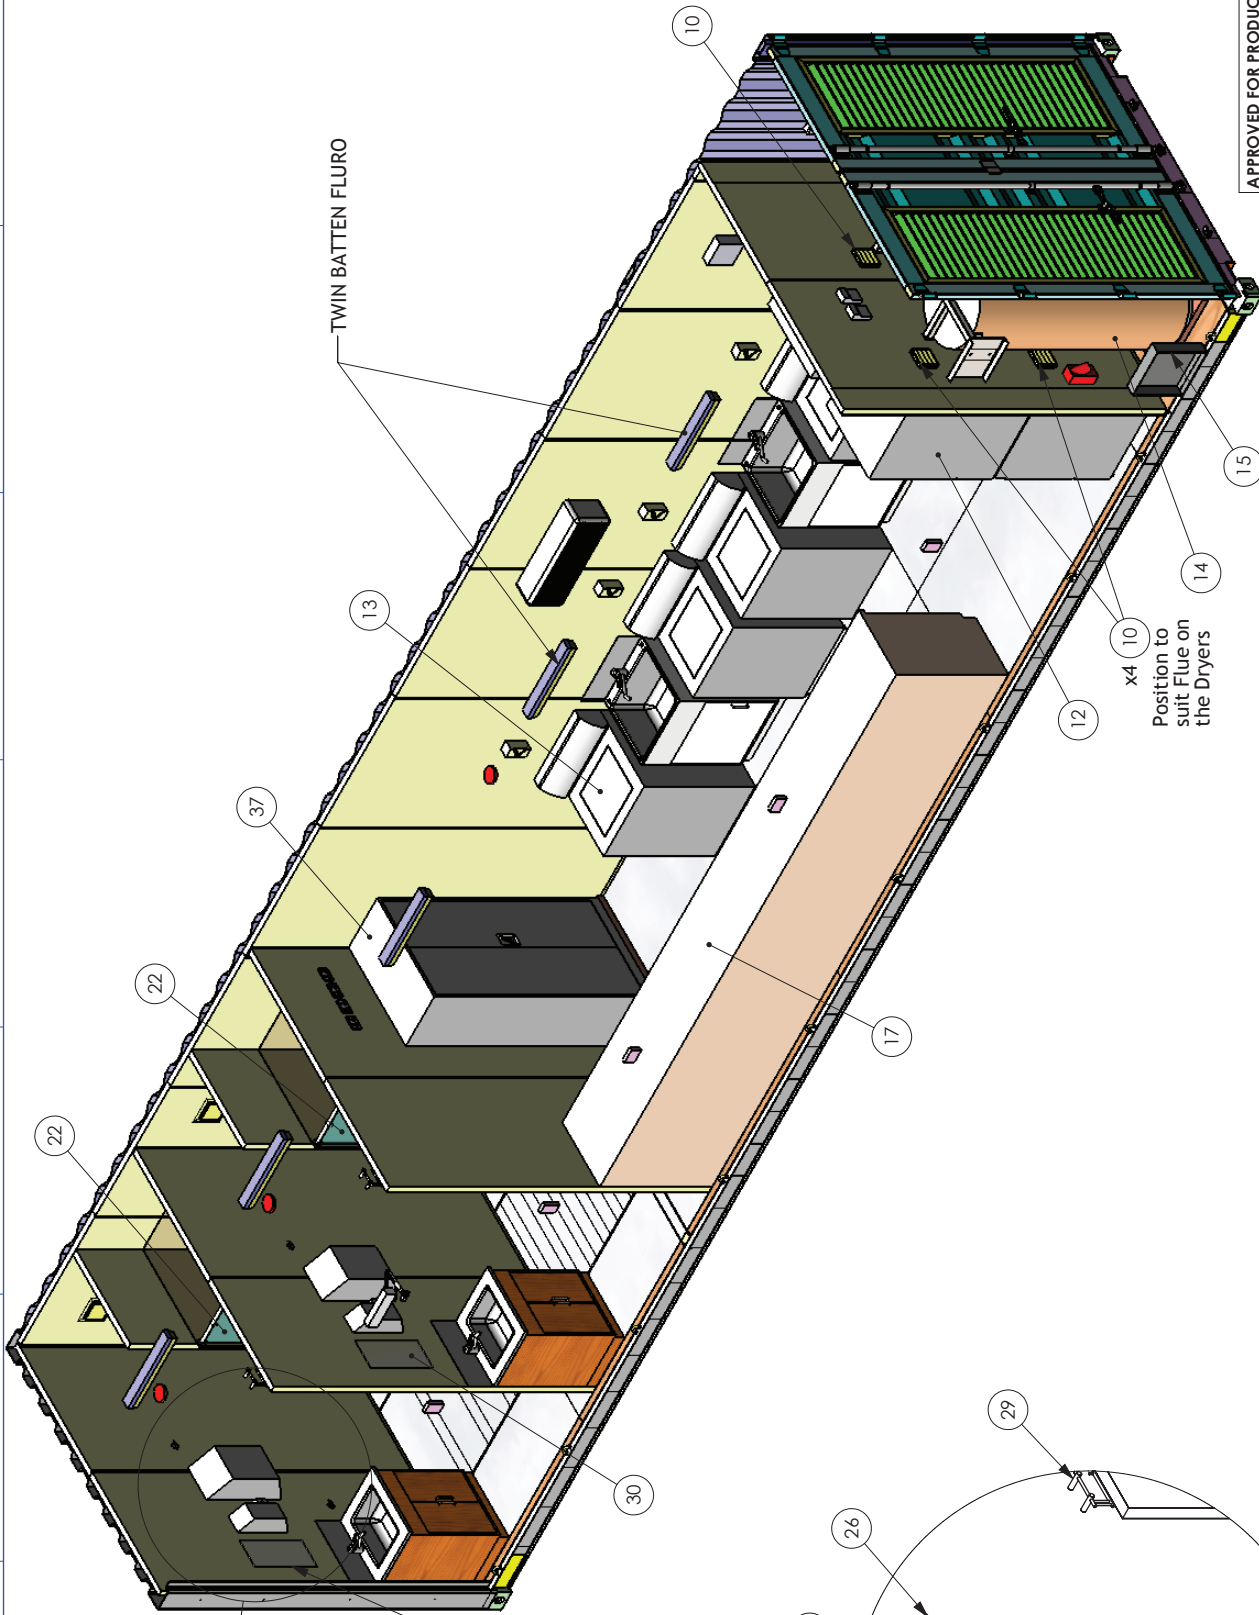

**APPROVED FOR PRODUCTION**

THIS DRAWING IS THE PROPERTY OF ROYAL WOLF TRADING PTY LTD AND IS CONDITIONALLY LOANED TO THE RECIPIENT. IT IS NOT TO BE REPRODUCED, COPIED, REPRODUCED IN WHOLE OR IN PART, NOR MAKE ANY USE OF IT THAT HAS NOT BEEN APPROVED IN WRITING BY ROYAL WOLF TRADING PTY LTD

SHEET	REVISION	REVISION DATE
SHEET 3 OF 6	3	



DRAWING NUMBER  
RWT-NMD-HS777-001

PAPER	A3	CLIENT	RWT
SCALE	STATED	PROJECT	PA# 12-0054
DESIGNED	MMS	AREA	NATIONAL MINING & DEFENCE
DRAWN	MWB		40' ABLUTIONS LAUNDRY
CHECKED			GENERAL ASSEMBLY
RWT APP.			
CLIENT APP.			
GENERAL FABRICATION TOLERANCES			
1.000M - 6.1 M : ±2.0 mm			
6.100M - 15.2 M : ±5.0 mm			
15.200M - 30.5 M : ±5.0 mm			
30.500M - 152.4 M : ±5.0 mm			



Royal Wolf Trading  
 ABN 38 069 244 417  
 4/50 RAUBERS ROAD  
 NORTHGATE  
 QLD 4073  
 P.O. Box 161  
 BANYO, QLD, 4013  
 Ph +61 7 3267 3655  
 Fx +61 7 3267 3699


DETAIL L SCALE 2 : 35

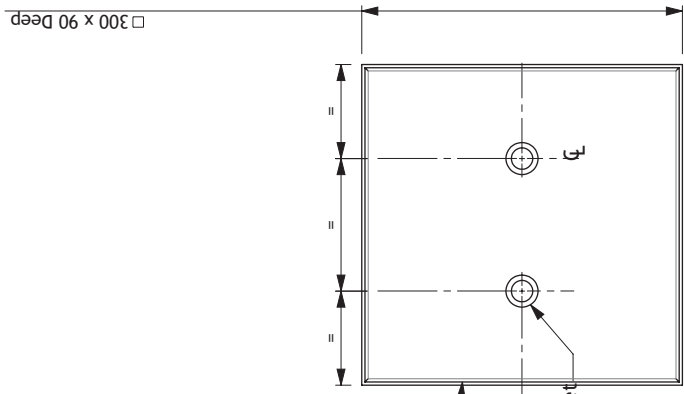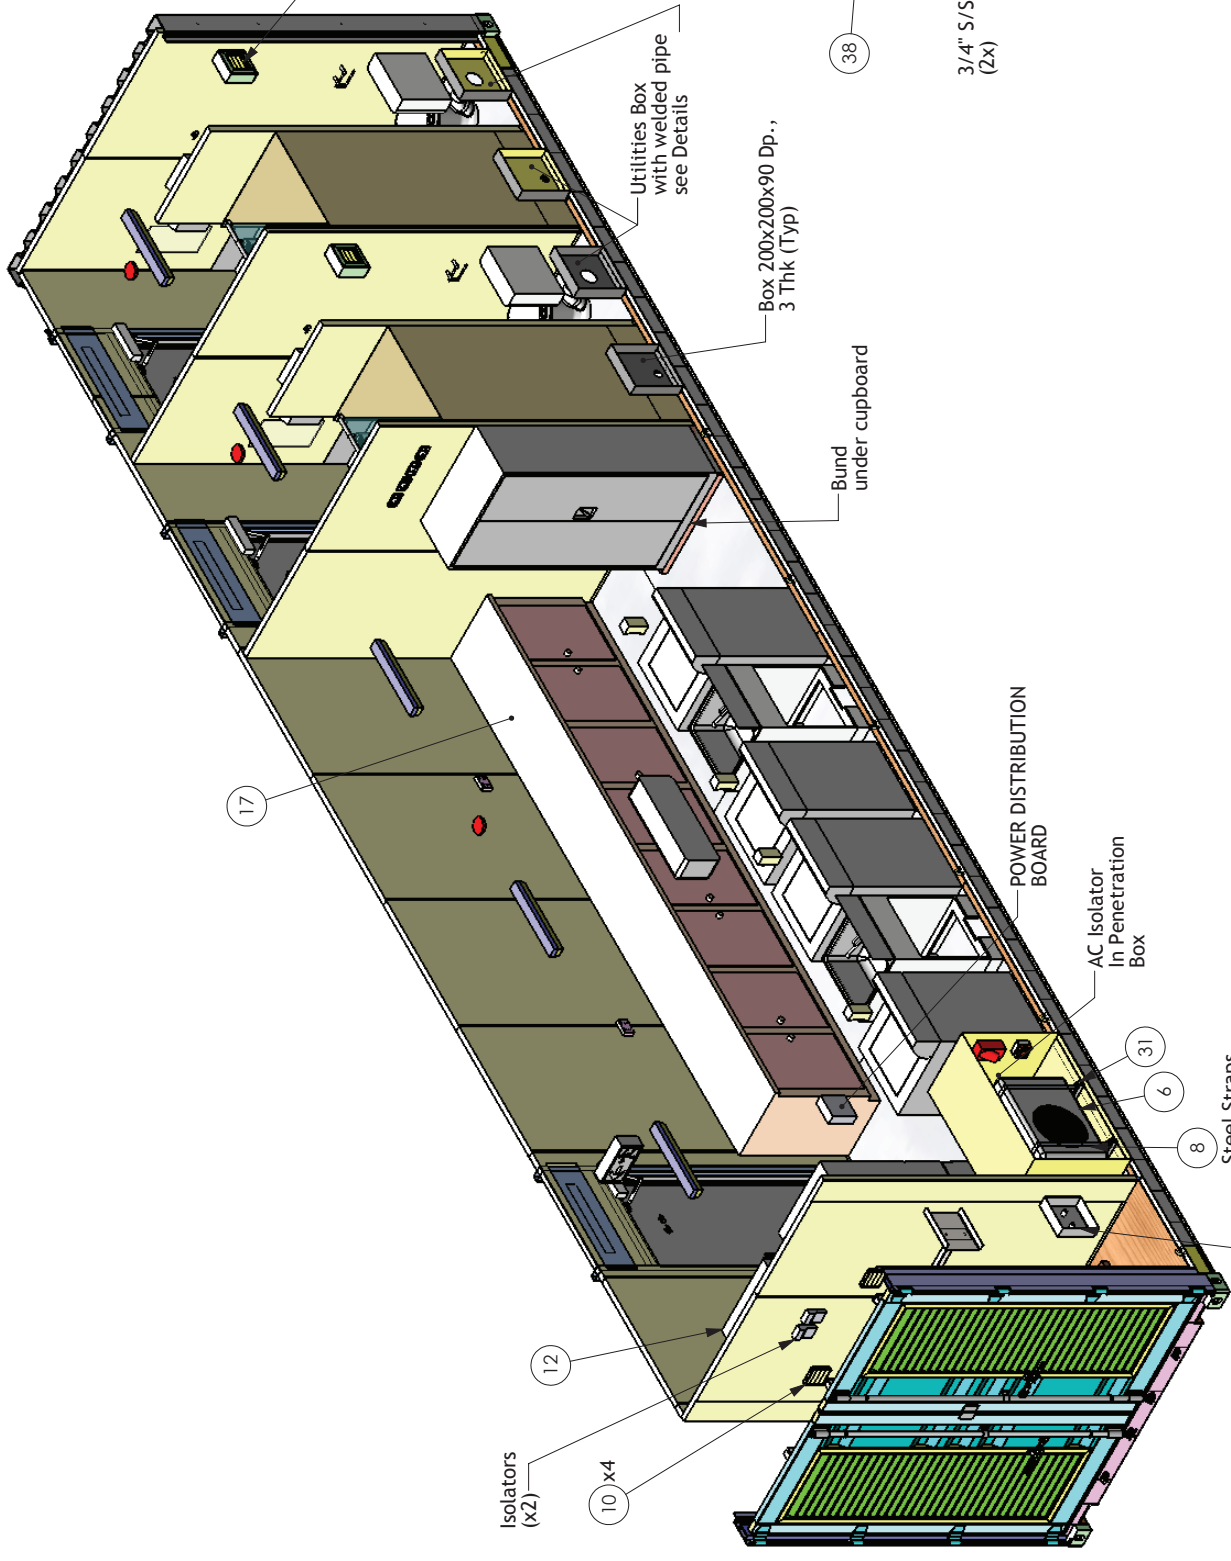

UTILITIES BOX WITH 3/4" S/S SOCKETS  
VIEWED FROM OUTSIDE  
one place (Scale 1:10)



PAPER: A3 SCALE: MASS DESIGNED: MMB DRAWN: MMB CHECKED: MMB RWT APP: MMB CLIENT APP: MMB GENERAL FABRICATION TOLERANCES: 1.00mm - 6.1 M : ±2.0 mm 6.10mm - 13.1 M : ±5.0 mm	CLIENT: RWT PROJECT: PA# 12-0054 AREA: NATIONAL MINING & DEFENCE DRAWING TITLE: 40' ABLUTIONS LAUNDRY FURTHER DESCRIPTION: GENERAL ASSEMBLY	SHEET: SHEET 4 OF 6 DRAWING NUMBER: RWT-NMD-HS777-001 REVISION: 3 REVISION DATE:
	APPROVED FOR PRODUCTION THIS DRAWING IS THE PROPERTY OF ROYAL WOLF TRADING PTY LTD AND IS CONDITIONALLY LOANED TO THE RECIPIENT. IT IS NOT TO BE REPRODUCED OR COPIED IN WHOLE OR IN PART, NOR MAKE ANY USE OF IT THAT HAS NOT BEEN APPROVED IN WRITING BY ROYAL WOLF TRADING PTY LTD.	
	APPROVED FOR PRODUCTION	
	APPROVED FOR PRODUCTION	

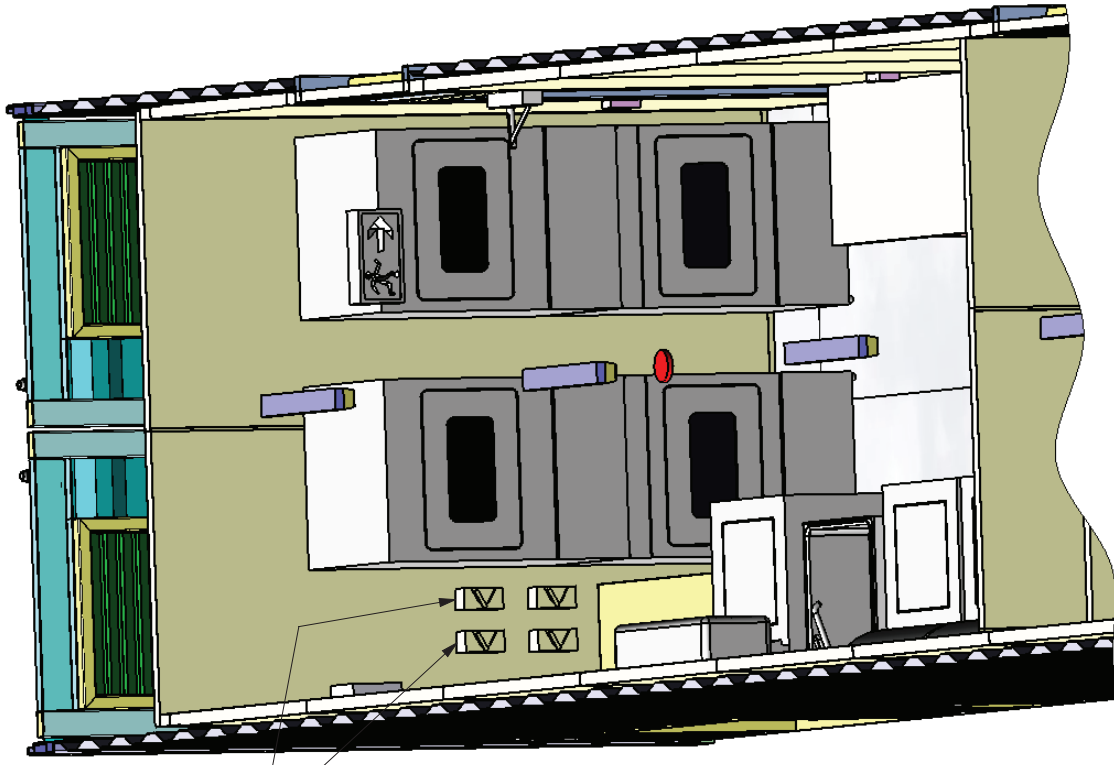


Isolators for dryers,  
typ. 4 places


**PARTIAL VIEW ONTO DRYERS**




Royal Wolf Trading ABN 38 069 244 417 4/50 RAUBERS ROAD NORTHGATE QLD 4013 P.O. Box 161 BANYO, QLD, 4013 Ph +61 7 3267 3655 Fax +61 7 3267 3699		A3 SCALE STATED DESIGNED MMS DRAWN MMB CHECKED RWT APP. CLIENT APP.	CLIENT PROJECT KG 04/05/2012 AREA DRAWING TITLE FURTHER DESCRIPTION	SHEET SHEET 5 OF 6 DRAWING NUMBER RWT-NMD-HS777-001	REVISION 3 REVISION DATE
NATIONAL MINING & DEFENCE 40' ABLUTIONS LAUNDRY GENERAL ASSEMBLY		APPROVED FOR PRODUCTION THIS DRAWING IS THE PROPERTY OF ROYAL WOLF TRADING PTY LTD AND IS CONDITIONALLY LOANED TO THE RECIPIENT FOR THE PURPOSES OF THE PROJECT. IT IS NOT TO BE REPRODUCED IN WHOLE OR IN PART, NOR MAKE ANY USE OF IT THAT HAS NOT BEEN APPROVED IN WRITING BY ROYAL WOLF TRADING PTY LTD.			

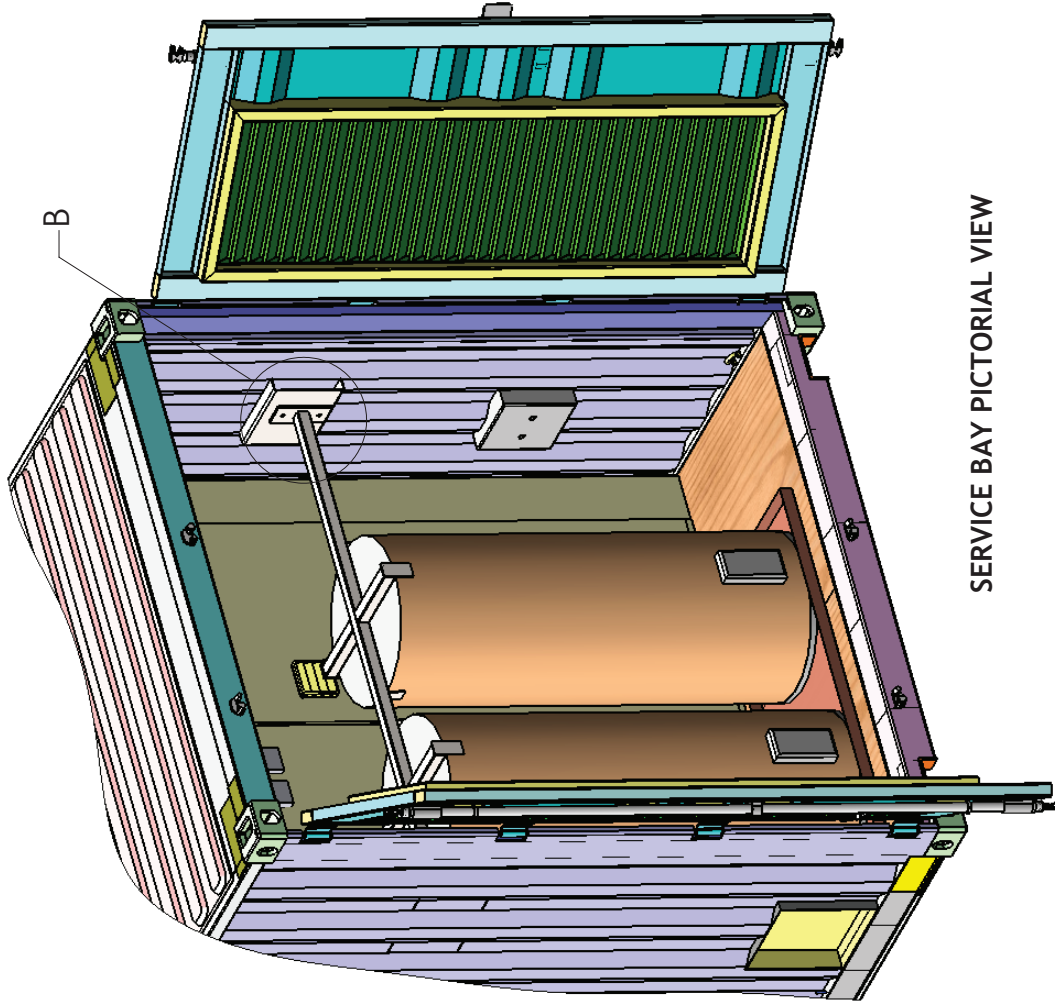

SERVICE BAY PICTORIAL VIEW

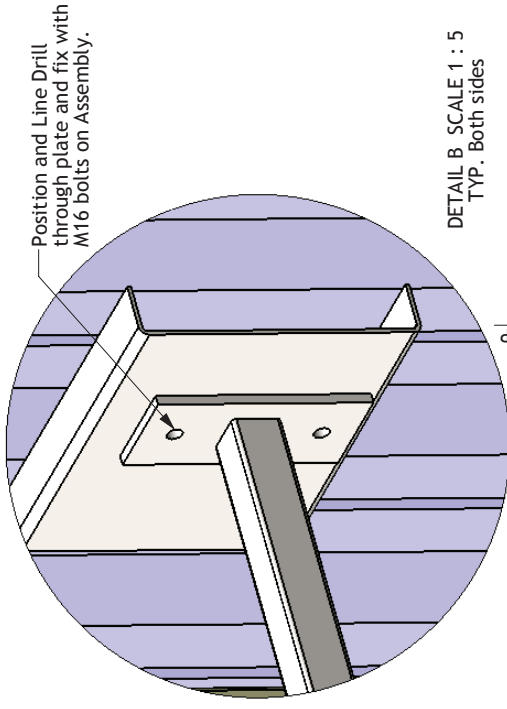

DETAIL B SCALE 1 : 5  
TYP. Both sides

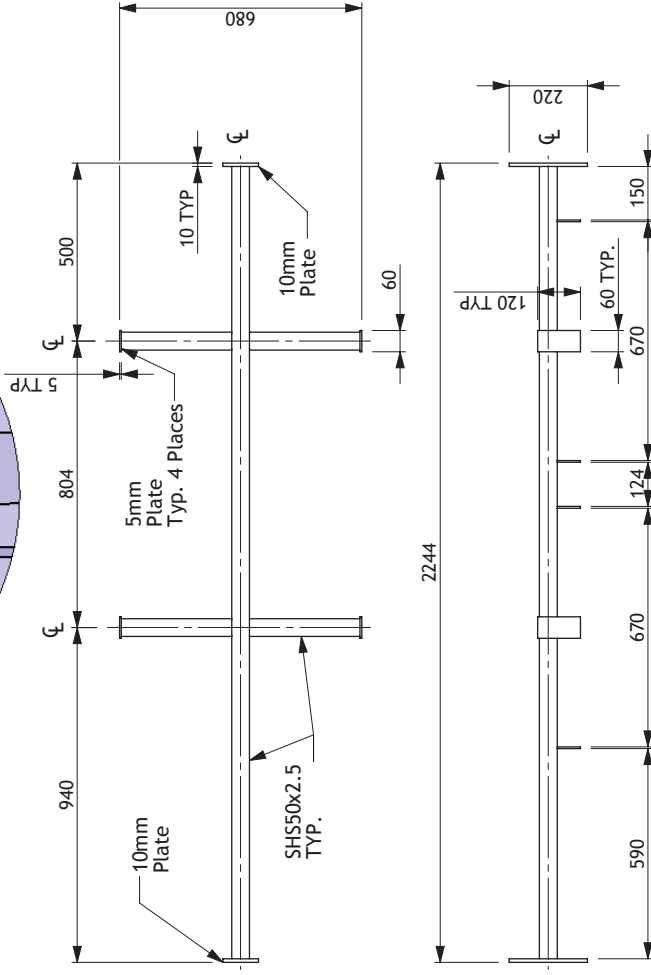

ITEM 41, HWS BRACE  
STEEL CONSTRUCTION

APPROVED FOR PRODUCTION

Royal Wolf Trading ABN 38 069 244 417 4/50 RAIBERS ROAD NORTHGATE QLD 4013 P.O. Box 161 BANYO, QLD, 4013 Ph +61 7 3267 3655 Fax +61 7 3267 3699	PAPER: A3 SCALE: STATED	CLIENT: RWT	THIS DRAWING IS THE PROPERTY OF ROYAL WOLF TRADING PTY LTD AND IS CONDITIONALLY LOANED TO THE RECIPIENT FOR THE EXCLUSIVE USE OF THE PROJECT. IT IS NOT TO BE REPRODUCED IN WHOLE OR IN PART, NOR MAKE ANY USE OF IT THAT HAS NOT BEEN APPROVED IN WRITING BY ROYAL WOLF TRADING PTY LTD.	
	DESIGNED: MMB DRAWN: MMB CHECKED: MMB RWT APP: MMB CLIENT APP: MMB	PROJECT: PA# 12-0054 AREA: NATIONAL MINING & DEFENCE DRAWING TITLE: 40' ABLUTIONS LAUNDRY FURTHER DESCRIPTION: GENERAL ASSEMBLY	SHEET: SHEET 6 OF 6 DRAWING NUMBER: RWT-NMD-HS777-001	REVISION: 3 REVISION DATE:
	GENERAL FABRICATION TOLERANCES: 1.00MM - 6.1 M : ±2.0 mm 6.10MM - 15.2 M : ±5.0 mm	APPROVED FOR PRODUCTION	SHEET: SHEET 6 OF 6 DRAWING NUMBER: RWT-NMD-HS777-001	REVISION: 3 REVISION DATE:
	APPROVED FOR PRODUCTION	APPROVED FOR PRODUCTION	SHEET: SHEET 6 OF 6 DRAWING NUMBER: RWT-NMD-HS777-001	REVISION: 3 REVISION DATE:

