




1 SITE PLAN
SCALE: 1:500

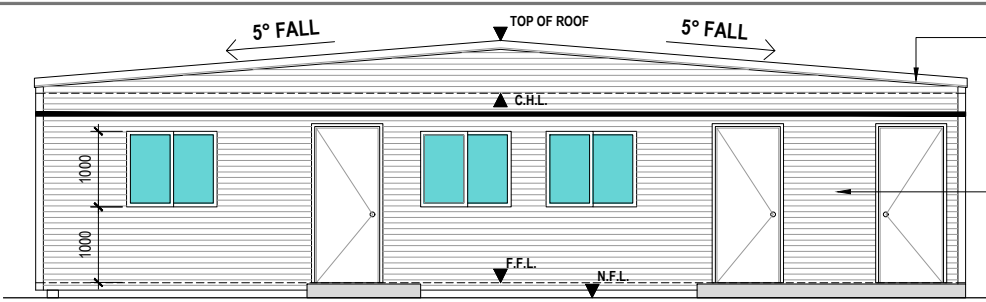


4 ELEVATION
SCALE: 1:50

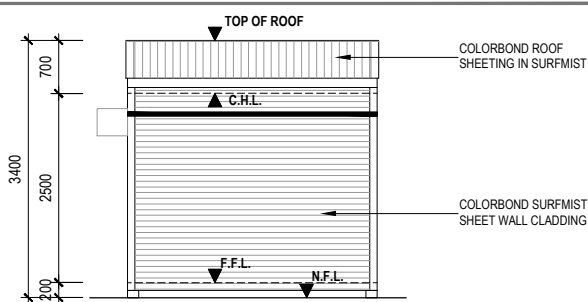


5 SECTION
SCALE: 1:50

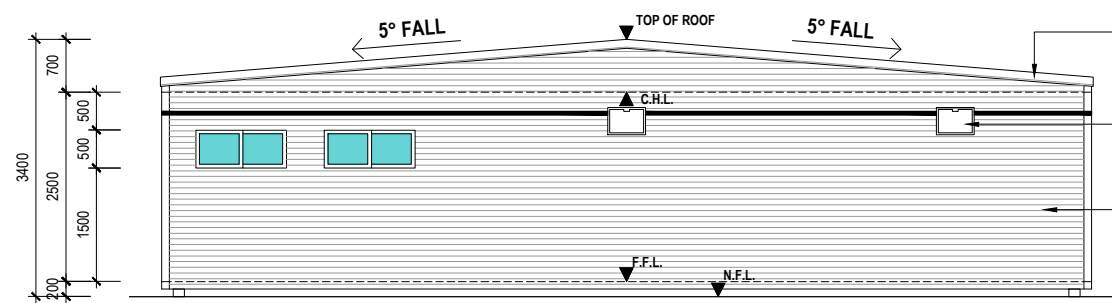


6 ELEVATION
SCALE: 1:50

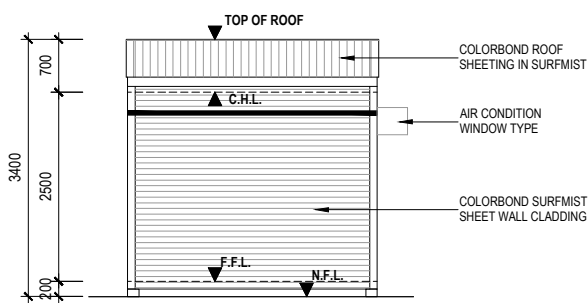


7 SECTION
SCALE: 1:50

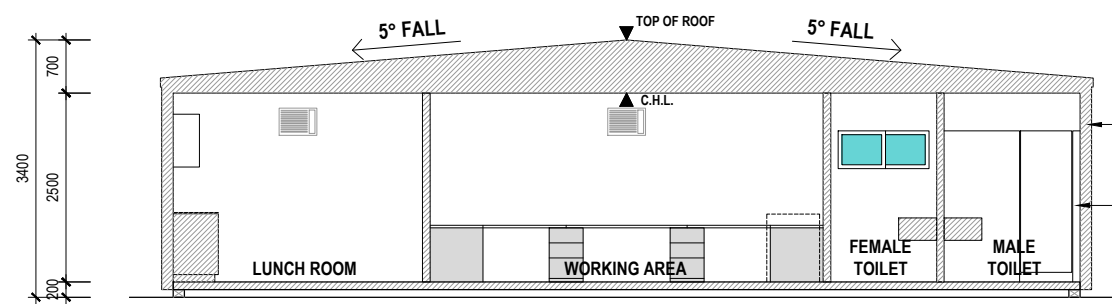


8 SECTION
SCALE: 1:50

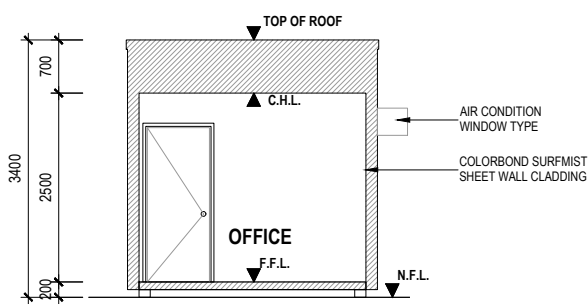


9 SECTION
SCALE: 1:50

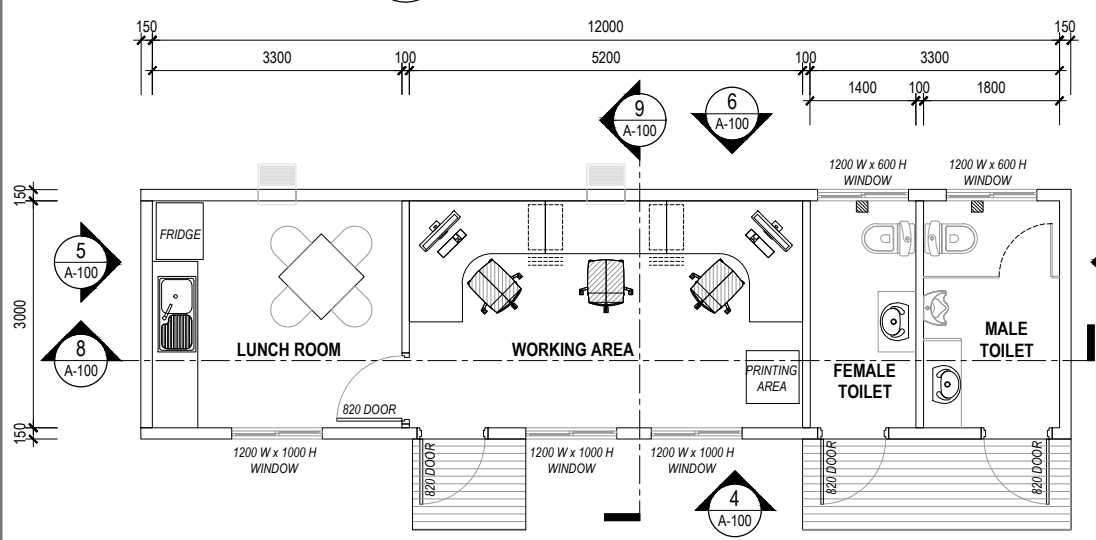


2 FLOOR PLAN - OFFICE
SCALE: 1:50

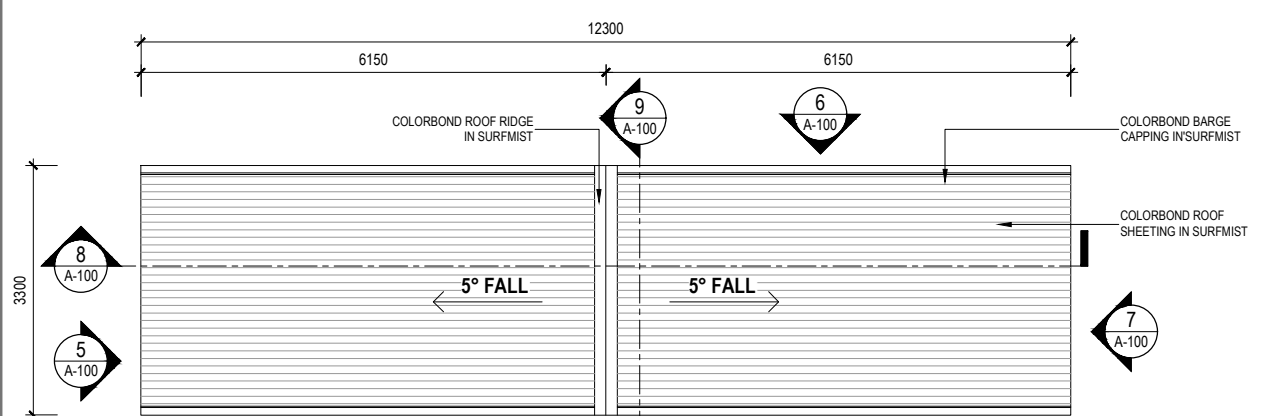


3 ROOF PLAN
SCALE: 1:50

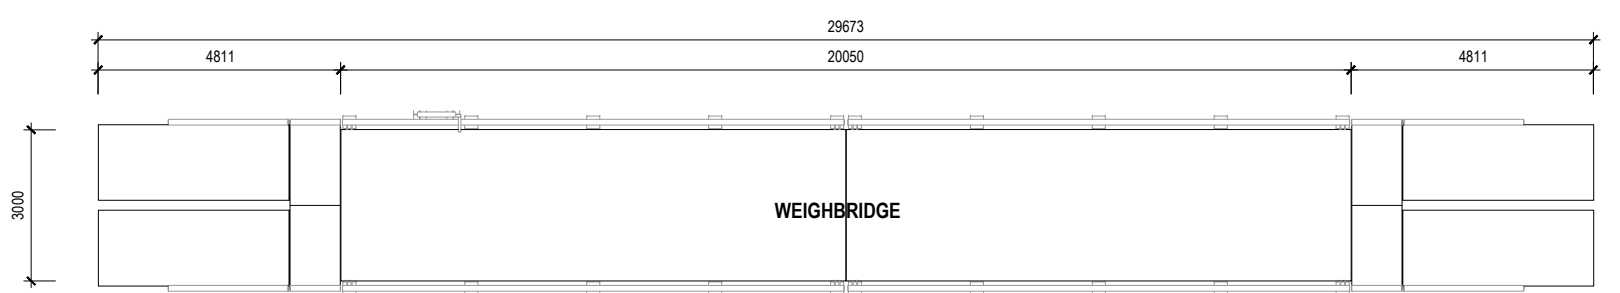

10 PLAN - WEIGHBRIDGE
SCALE: 1:75

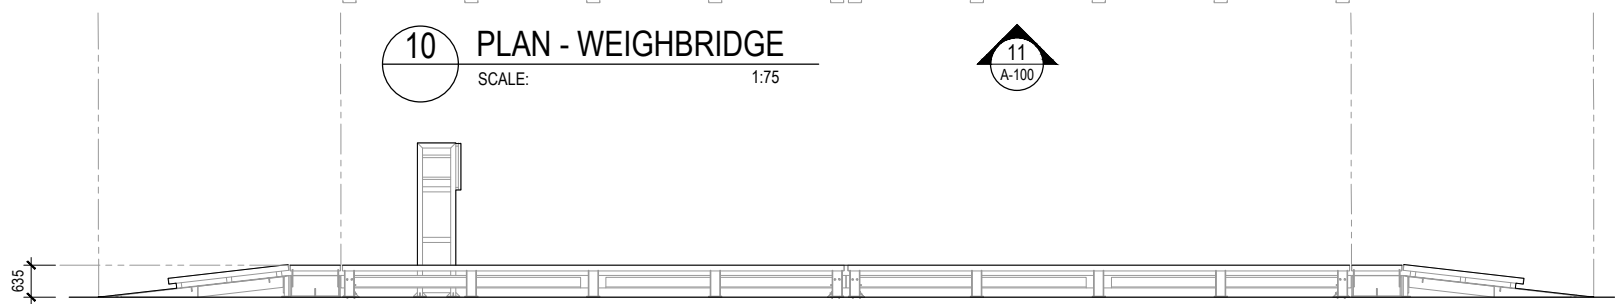

11 ELEVATION - WEIGHBRIDGE
SCALE: 1:75

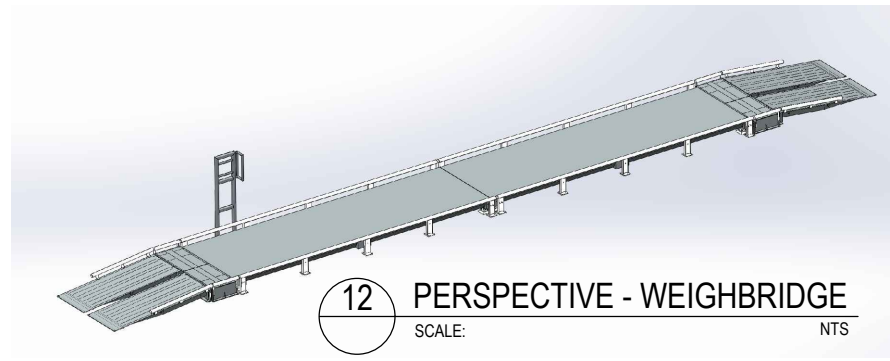

12 PERSPECTIVE - WEIGHBRIDGE
SCALE: NTS



A BORG COMPANY
Address: 2 Wells Way, Somersby
NSW 2250, Australia
Tel: 1300 300 641
Email: design@spaceurban.com.au
Website: www.spaceurban.com.au

COPYRIGHT:
THIS DRAWING AND THE INFORMATION CONTAINED
HEREIN ARE THE PROPERTY OF THE COPYRIGHT OWNER
SPACE URBAN AND MAY NOT BE COPIED OR
REPRODUCED WITHOUT WRITTEN PERMISSION.

PROJECT: "PROPOSED OFFICE AND WEIGHBRIDGE"
CLIENT:
LOCATION:
39 RAZORBACK ROAD,
RUNNING STREAM NSW 2850

ISSUE	DESCRIPTION	DATE	DRAWN	AUTH
A	Development Application	10-MAR-2023	JIGS	JU

DRAWING NAME:
OFFICE AND WEIGHBRIDGE
SCALE:
AS SHOWN @ A1
STAGE:
DA
PROJECT NUMBER:
JMPI-0013
DRAWING NUMBER:
A-100
ISSUE:
A