


01 PROPOSED SITE LAYOUT
 Scale 1: 750 @ A1

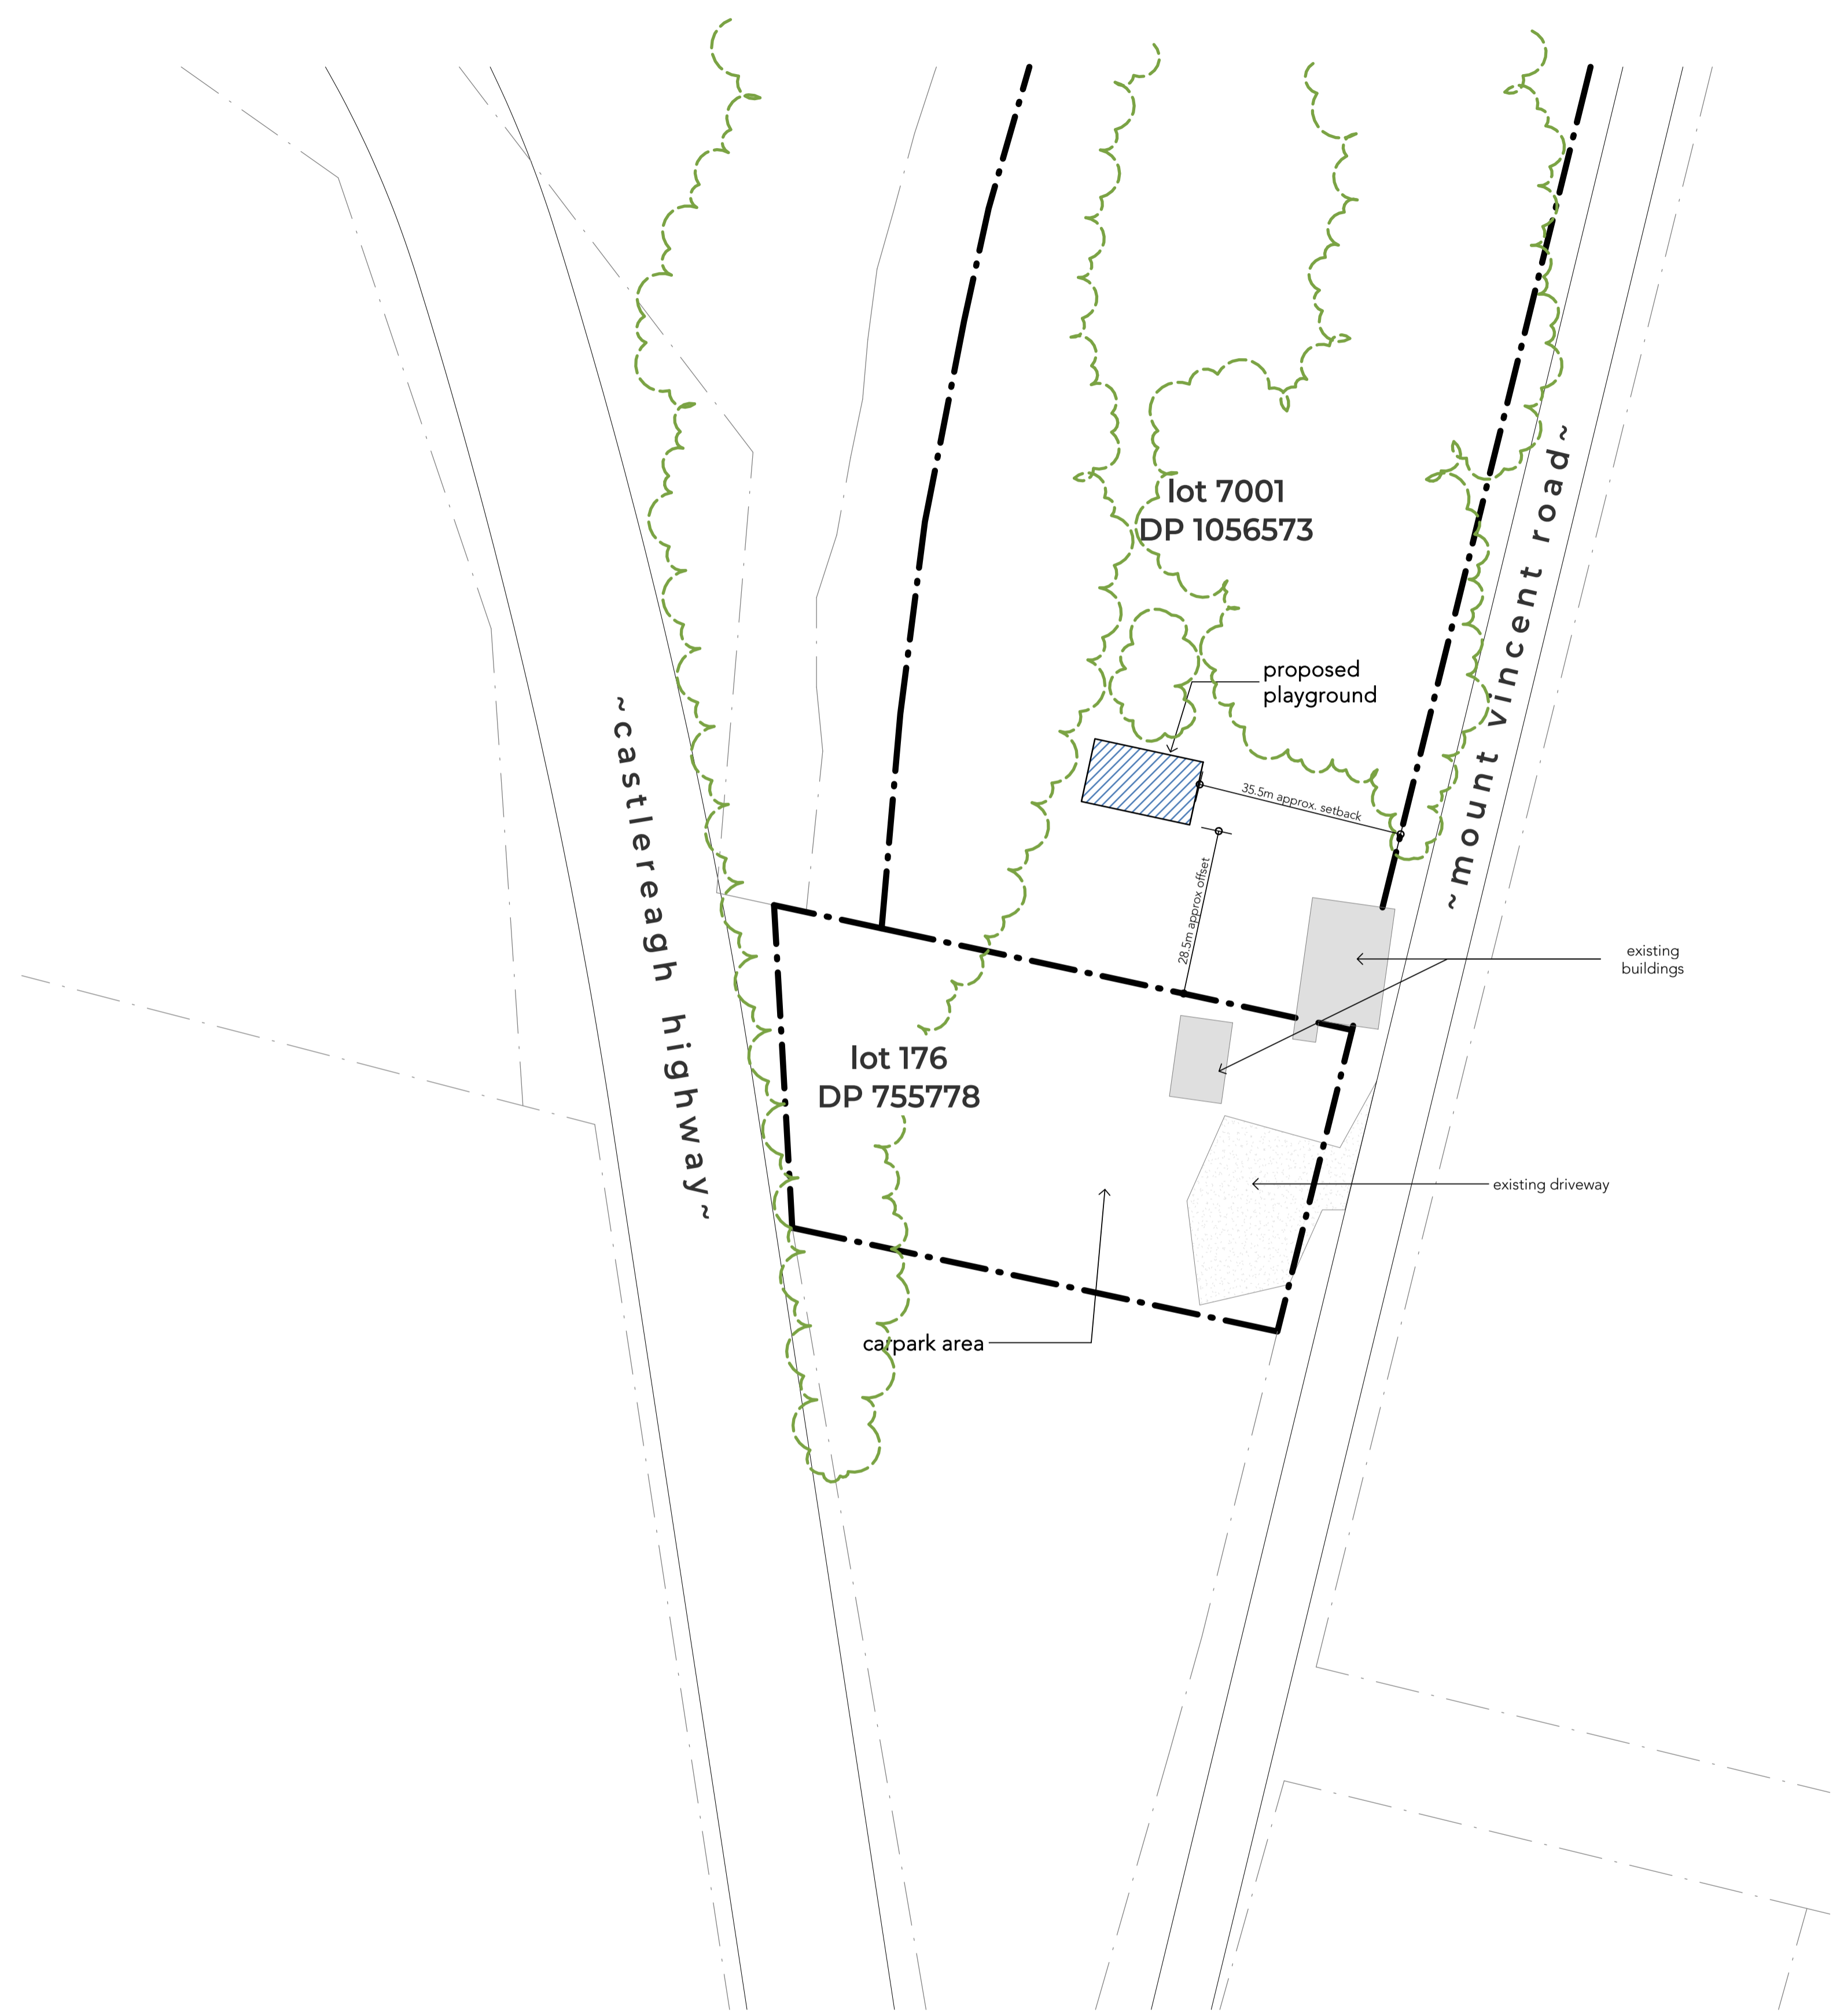

EXISTING SITE LEGEND.

- — — — — existing boundary
- — — — — existing driveways



BARNSON PTY LTD

address. Unit 1, 36 Darling Street
 Dubbo NSW 2830
 phone. 1300 BARNSON (1300 227 676)
 email. generalenquiry@barnson.com.au
 web. barnson.com.au

THIS DRAWING IS TO BE READ IN CONJUNCTION WITH GENERAL BUILDING DRAWINGS, SPECIFICATIONS & OTHER CONSULTANTS DRAWINGS APPLICABLE TO THIS PROJECT. ALL DIMENSIONS IN MILLIMETRES. DO NOT SCALE. DIMENSIONS TO BE CHECKED ON SITE BEFORE COMMENCEMENT OF WORK. REPORT DISCREPANCIES TO BARNSON PTY LTD. NO PART OF THIS DRAWING MAY BE REPRODUCED IN ANY WAY WITHOUT THE WRITTEN PERMISSION OF BARNSON PTY LTD.

Rev.	Date	Amendment
A	09.03.2023	ISSUED FOR REVIEW
B	15.03.2023	ISSUED FOR DEVELOPMENT APPLICATION

Project. **PROPOSED PLAYGROUND & PARKING**
 Site Address. 25 MOUNT VINCENT ROAD, RUNNING STREAM NSW 2850
 Client. WATERSHED LANDCARE

Drawing Title. **SITE PLAN**

Scale. As indicated @ A1	Drawn. AJ
Sheet. 01 of 01	Checked. KG
Project No. 40789	Revision. B

ISSUED FOR DA

Drawing No.

**40789-
A01**