


SITE PLAN
SCALE 1:2500

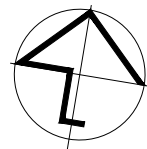

BASIX Notes

Water

- 20,000L Rain Water Tank Connected to:
- All toilets in the development
 - The cold water tap that supplies each clothes washer in the development
 - At least one outdoor tap in the development
 - All hot water systems in the development
 - All indoor cold water taps in the development

Rain Water Tank to collect water from at least 187m2 from the roof of the development.


Fixtures:

- Showerheads - Minimum 3 Star Rating
- Toilet - Minimum 3 Star Rating
- Kitchen Taps - Minimum 3 Star Rating
- Bathroom Taps - Minimum 3 Star Rating

Thermal Comfort

See Section for Thermal Comfort Commitments

Energy

- HW - Gas Instantaneous (Rated 5 star)
-  - Gas Cooktop & Electric Oven

- Cooling System - Living Area - Air Conditioning (1 Phase - Rated 6 star)
- Bedrooms - Air Conditioning (1 Phase - Rated 6 star)

- Heating System - Living Area - Wood Heater
- Bedrooms - Air Conditioning (1 Phase - Rated 6 star)

Ventilation Systems:

- 1 Bathroom - Individual Fan - not ducted (Manual Switch On/Off)
- Kitchen - Individual Fan - not ducted (Manual Switch On/Off)
- Laundry - Natural ventilation only

Other:

A fixed outdoor clothes drying line must be installed as part of the development for each unit

Each refrigerator space in the development must be constructed so that it is well ventilated in each unit

A	NOV 2022	G.D.	ISSUED FOR APPROVAL
REV	DATE	BY	DESCRIPTION



Giselle Denley
Drafting Services



giselle.denley@bigpond.com
0417 688 326
53 Hill Sixty Drive
Mudgee NSW 2850

CLIENT: TRISH LAWSON			
TITLE: PROPOSED SERVICED APARTMENTS 29 ALEXANDER ROAD ERUDGERE			
SCALE: 1:2500	FILE: 3794-A01	DWG No.	REV.
DRAWN: G.D.	DATE: NOV 2022	3794-A01	A
CKD: T.L.	DATE: NOV 2022		



UNIT 1 FLOOR PLAN
SCALE 1:100

Floor Areas	
Living Areas	= 58.10 m2
Verandahs	= 15.20 m2
Total	= 73.30 m2

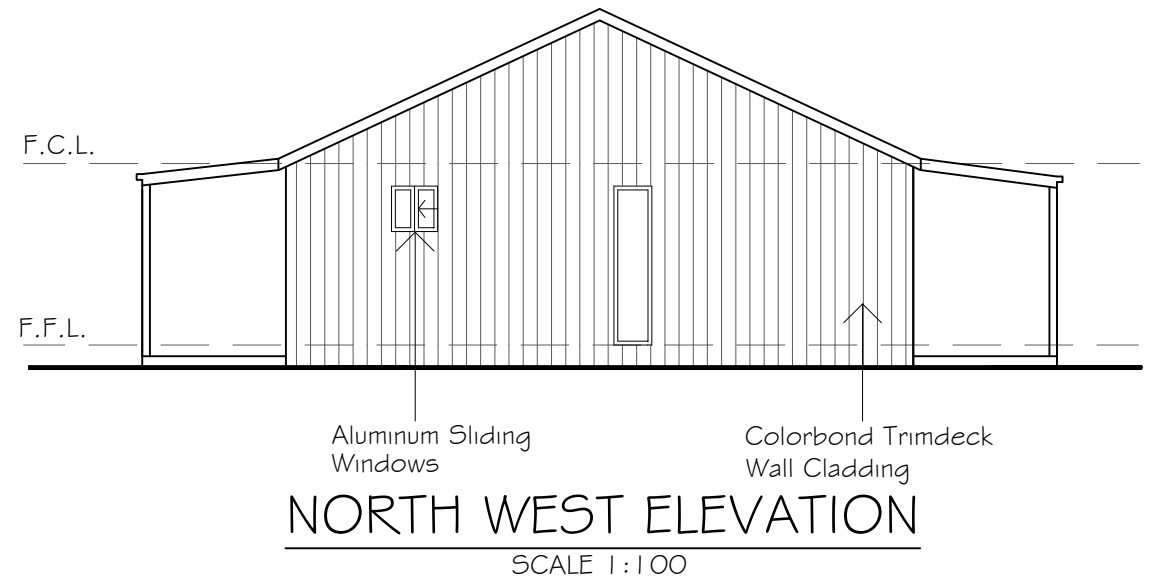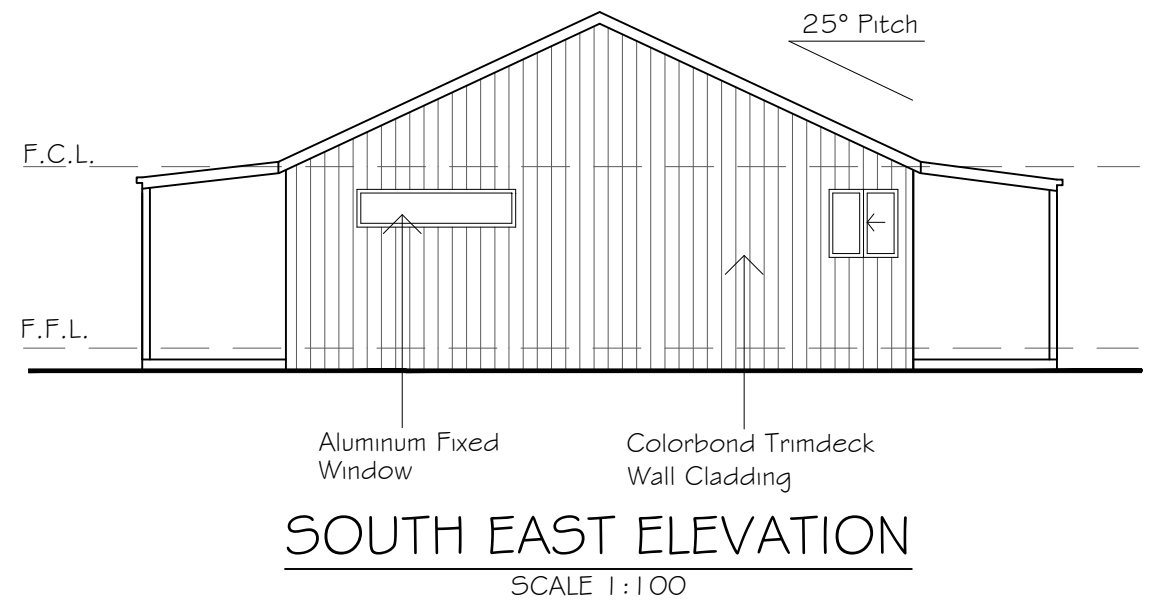

REV	DATE	BY	DESCRIPTION
A	NOV 2022	G.D.	ISSUED FOR APPROVAL



Giselle Denley
Drafting Services

giselle.denley@bigpond.com
0417 688 326
53 Hill Sixty Drive
Mudgee NSW 2850

CLIENT: TRISH LAWSON


TITLE: PROPOSED SERVICED APARTMENTS
29 ALEXANDER ROAD ERUDGERE

SCALE:	FILE:	DWG No.	REV.
1:100	3794-A01	3794-A02	A
DRAWN: G.D.	DATE: NOV 2022		
CKD: T.L.	DATE: NOV 2022		

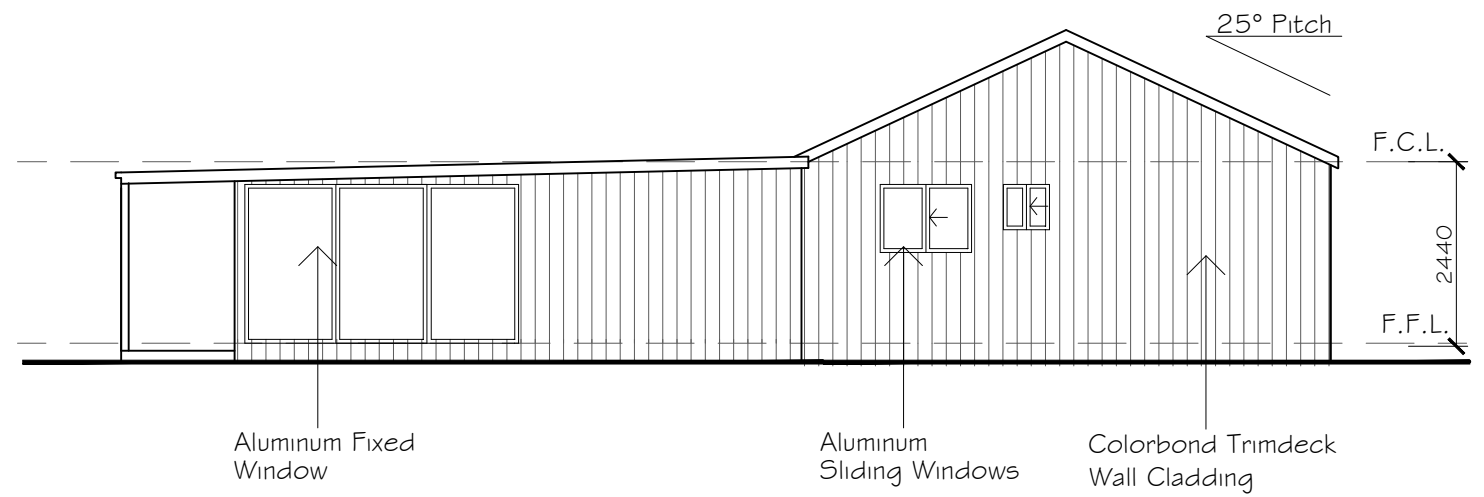 

SOUTH EAST ELEVATION

SCALE 1:100

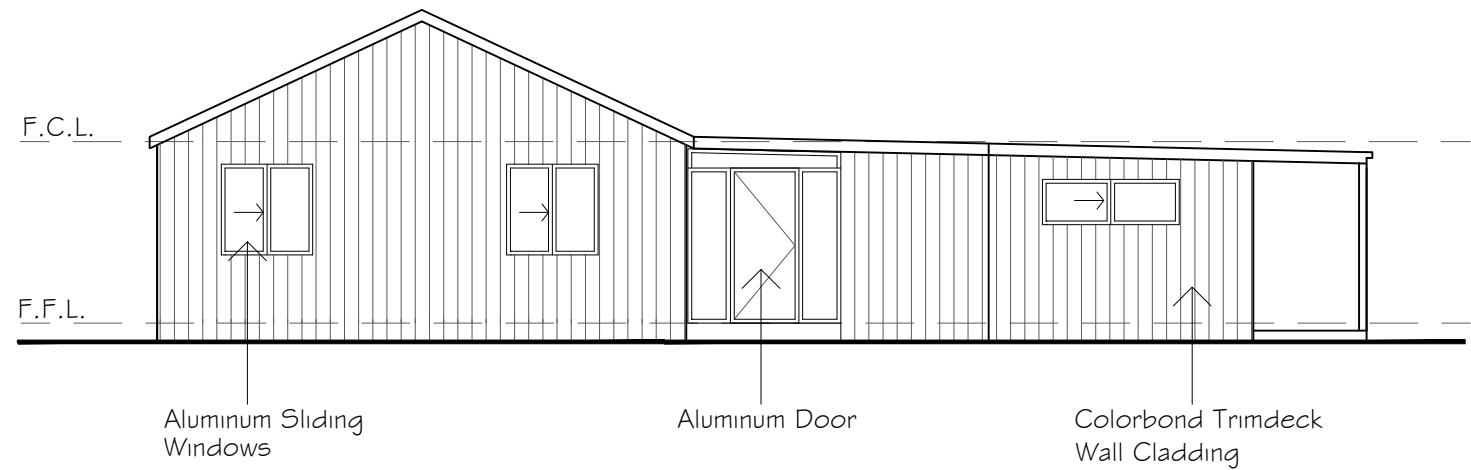


NORTH WEST ELEVATION

SCALE 1:100



SOUTH WEST ELEVATION

SCALE 1:100

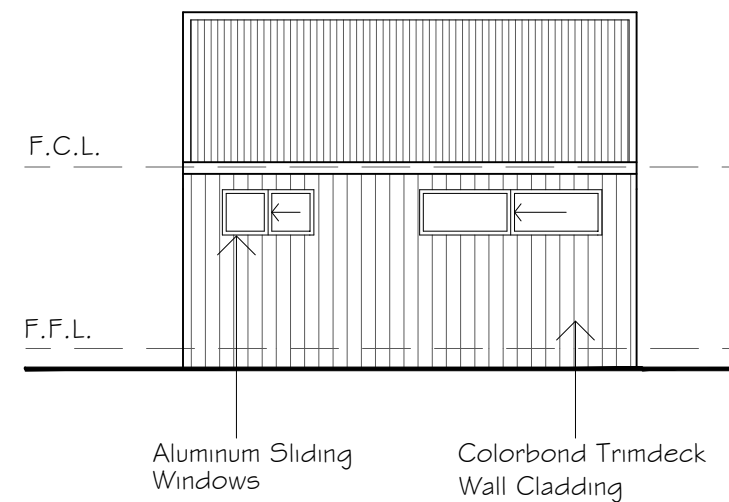

NORTH EAST ELEVATION

SCALE 1:100

UNIT 2 FLOOR PLAN

SCALE 1:100

Floor Areas	
Living Areas	= 85.72 m ²
Verandahs	= 7.50 m ²
Total	= 93.22 m²

A	NOV 2022	G.D.	ISSUED FOR APPROVAL
REV	DATE	BY	DESCRIPTION

Giselle Denley
Drafting Services

giselle.denley@bigpond.com
0417 688 326
53 Hill Sixty Drive
Mudgee NSW 2850

CLIENT: TRISH LAWSON			
TITLE: PROPOSED SERVICED APARTMENTS 29 ALEXANDER ROAD ERUDGERE			
SCALE: 1:100	FILE: 3794-A01	DWG No.	REV.
DRAWN: G.D.	DATE: NOV 2022	3794-A03	A
CKD: T.L.	DATE: NOV 2022		