
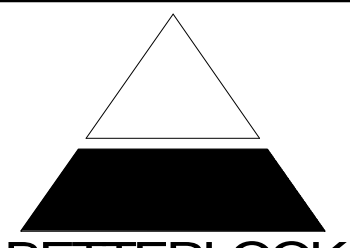



**FLOOR PLAN**

© COPYRIGHT


<b>CLIENT:</b> THE WILLOW	
<b>LOCATION:</b>	
 <b>BETTERLOOK HOMES</b>	AREA = 188.08m <sup>2</sup>
	SCALE 1:100
	DATE 13/07/18
	SHEET 1 OF 2
BETTERLOOK HOMES PTY. LTD. 156 Hammond Ave. Wagga Wagga NSW 2650 Ph: 02 69213133	

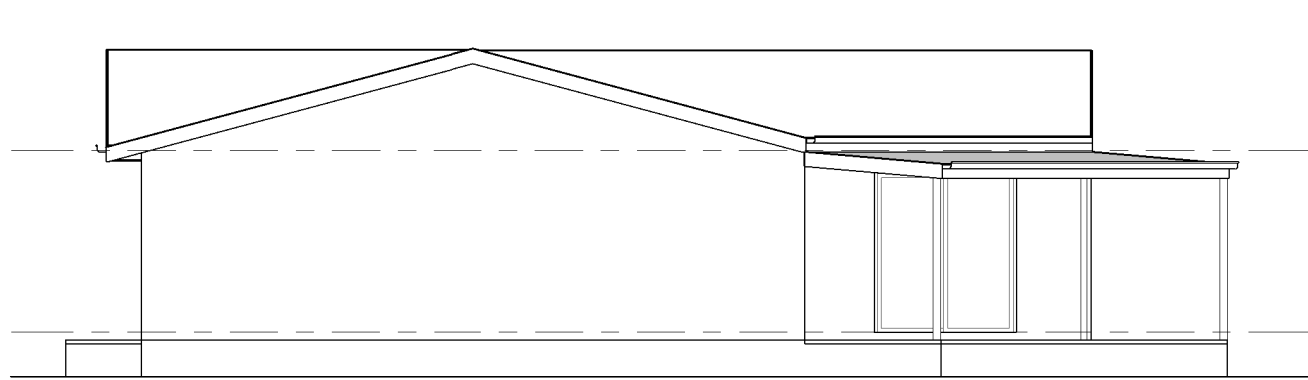


**SIDE ELEVATION**

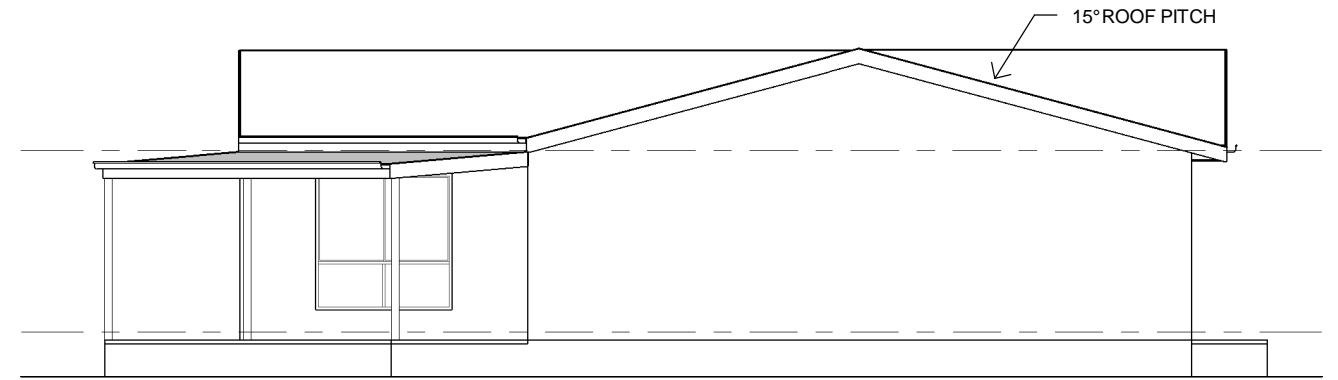

**SIDE ELEVATION.**

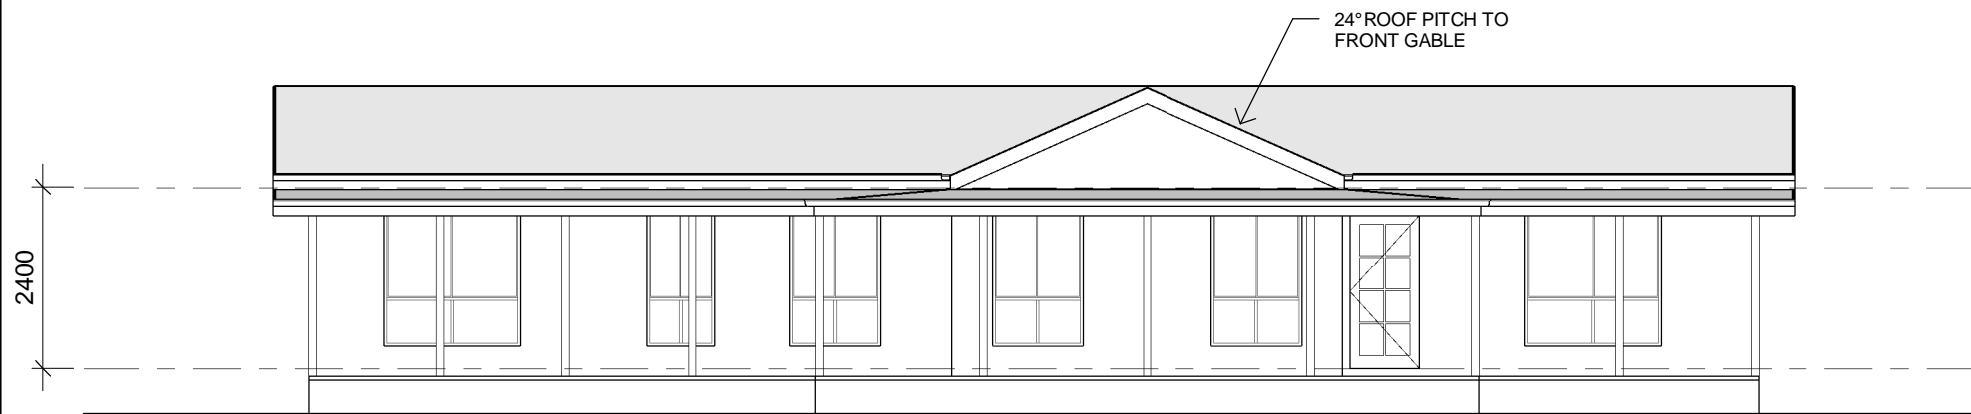

**FRONT ELEVATION**

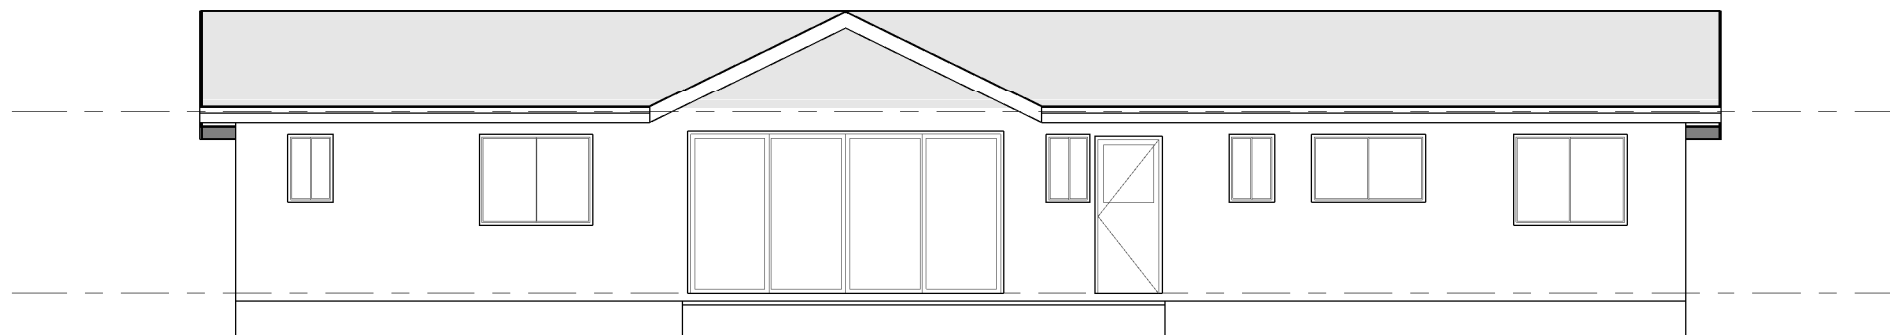

**REAR ELEVATION**

© COPYRIGHT

**CLIENT:** THE WILLOW

**LOCATION:**



AREA = 188.08m<sup>2</sup>

SCALE 1:100

DATE 13/07/18

SHEET 2 OF 2

BETTERLOOK HOMES PTY. LTD.  
156 Hammond Ave.  
Wagga Wagga NSW 2650  
Ph: 02 69213133