


PAINTED DECORATIVE TRUSS AS DISPLAYED WITH FIXED GLAZED HIGHLIGHT WINDOWS TO SUIT SCISSOR TRUSS

HEIGHT OF CHIMNEY TO BE CONFIRMED ON SITE

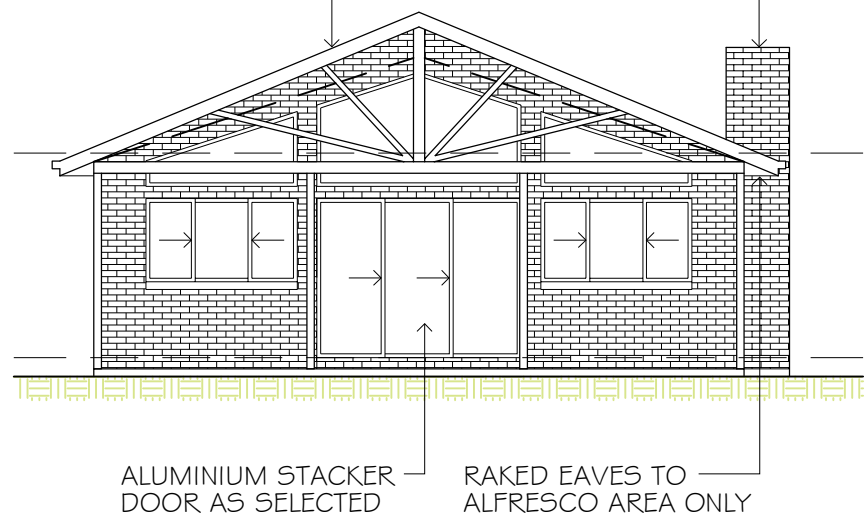

ALUMINIUM STACKER DOOR AS SELECTED

RAKED EAVES TO ALFRESCO AREA ONLY

EAST ELEVATION

SCALE: 1:100



RIDGE 1862
F.C.L.
2740
F.F.L.

ALUMINIUM DOUBLE HUNG WINDOWS

ALUMINIUM SLIDING DOOR WITH CLADDING ABOVE

NORTH ELEVATION

SCALE: 1:100

22.5° PITCH




FACE BRICK AS SELECTED

ALUMINIUM SLIDING WINDOWS AS SELECTED

WEST ELEVATION

SCALE: 1:100

450 EAVE

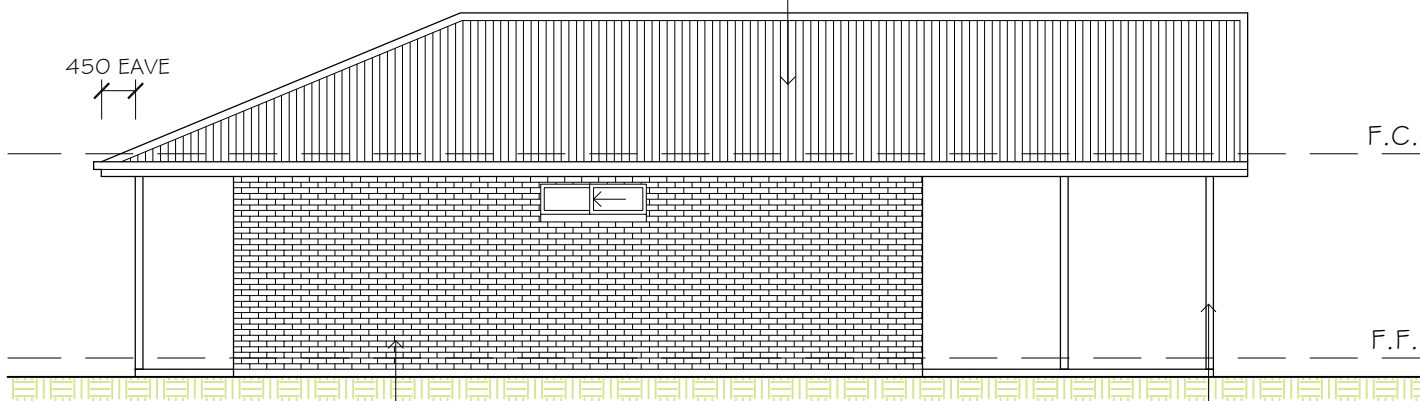

F.C.L.
F.F.L.

COLORBOND CUSTOM ORB ROOF SHEETING AS SELECTED

FACE BRICK AS SELECTED

PAINTED POSTS TO BOTH ALFRESCO & REAR PATIO

SOUTH ELEVATION

SCALE: 1:100

DS
[Signature]

THIS DRAWING IS SUBJECT TO COPYRIGHT & MUST NOT BE REPRODUCED OR USED FOR MEANS OTHER THAN INTENDED WITHOUT THE WRITTEN PERMISSION OF THE AUTHOR - LYNCH BUILDING GROUP

REV	DATE	DESCRIPTION
A	22/02/2023	PRELIMINARY FOR QUOTING
B	12/04/2023	FURTHER DETAILS ADDED
C	27/07/2023	FINAL PLANS FOR PCA SUBMISSION

NOTE:
ALL DRAWINGS TO BE READ IN CONJUNCTION WITH -
- ALL SHEETS TO THIS SET OF PLANS
- SEPERATE SPECIFICATION DOCUMENTS
- STRUCTURAL ENGINEERS DOCUMENTATION
- PCA DOCUMENTS (WHERE APPLICABLE)
- BASIX CERTIFICATE
- ALL RELEVANT CODES, STANDARDS & APPROVALS



LYNCH BUILDING GROUP
DUNN & BEDINGFIELD PROJECT
CLIENT:
PROPOSED NEW GRANNY FLAT
LOT A, 38 LEWIS STREET
MUDGEES NSW 2850
PROJECT:



POSTAL:
PO BOX 1298
Mudgee NSW 2850
CONTACT US:
P. 0411 761 934
E. projects@lynchbuildinggroup.com.au
www.lynchbuildinggroup.com.au

ELEVATIONS			
DRAWING TITLE:	FILE NO: 0486-A01	04 OF 06	C
DESIGN: LBG	PAPER SIZE: A3	DRAWING NO:	REV:
DRAFTED: J.LYNCH			
CHECKED: A.LYNCH			