



ABN : 32 603 439 827

1355 The Northern Road, Bringelly NSW

Phone (02) 4774 8388
sales@hitechhomes.com.au
www.hitechhomes.com.au

© COPYRIGHT HI-TECH HOMES

ALL RIGHTS RESERVED
COPYRIGHT OF PLANS AND DOCUMENTATION IN WHOLE OR
IN PART SHALL REMAIN THE EXCLUSIVE PROPERTY OF HI-
TECH HOMES AND SHALL NOT BE REPRODUCED UNLESS A
WRITTEN PERMISSION IS PROVIDED BY HI-TECH HOMES

FACADE PERSPECTIVE IS DEPICTIVE ONLY AND MAY VARY ONCE APPLIED TO ACTUAL CUSTOM DESIGN.


ARTIST'S IMPRESSION ONLY NOT TO BE REFERRED TO FOR CONSTRUCTION PURPOSES.

MATERIALS SHOWN ARE DEPICTIVE ONLY AND MAY NOT REFLECT THE SELECTED FINISHES.

SCALE: @ A3

Wednesday, 16 June 2021



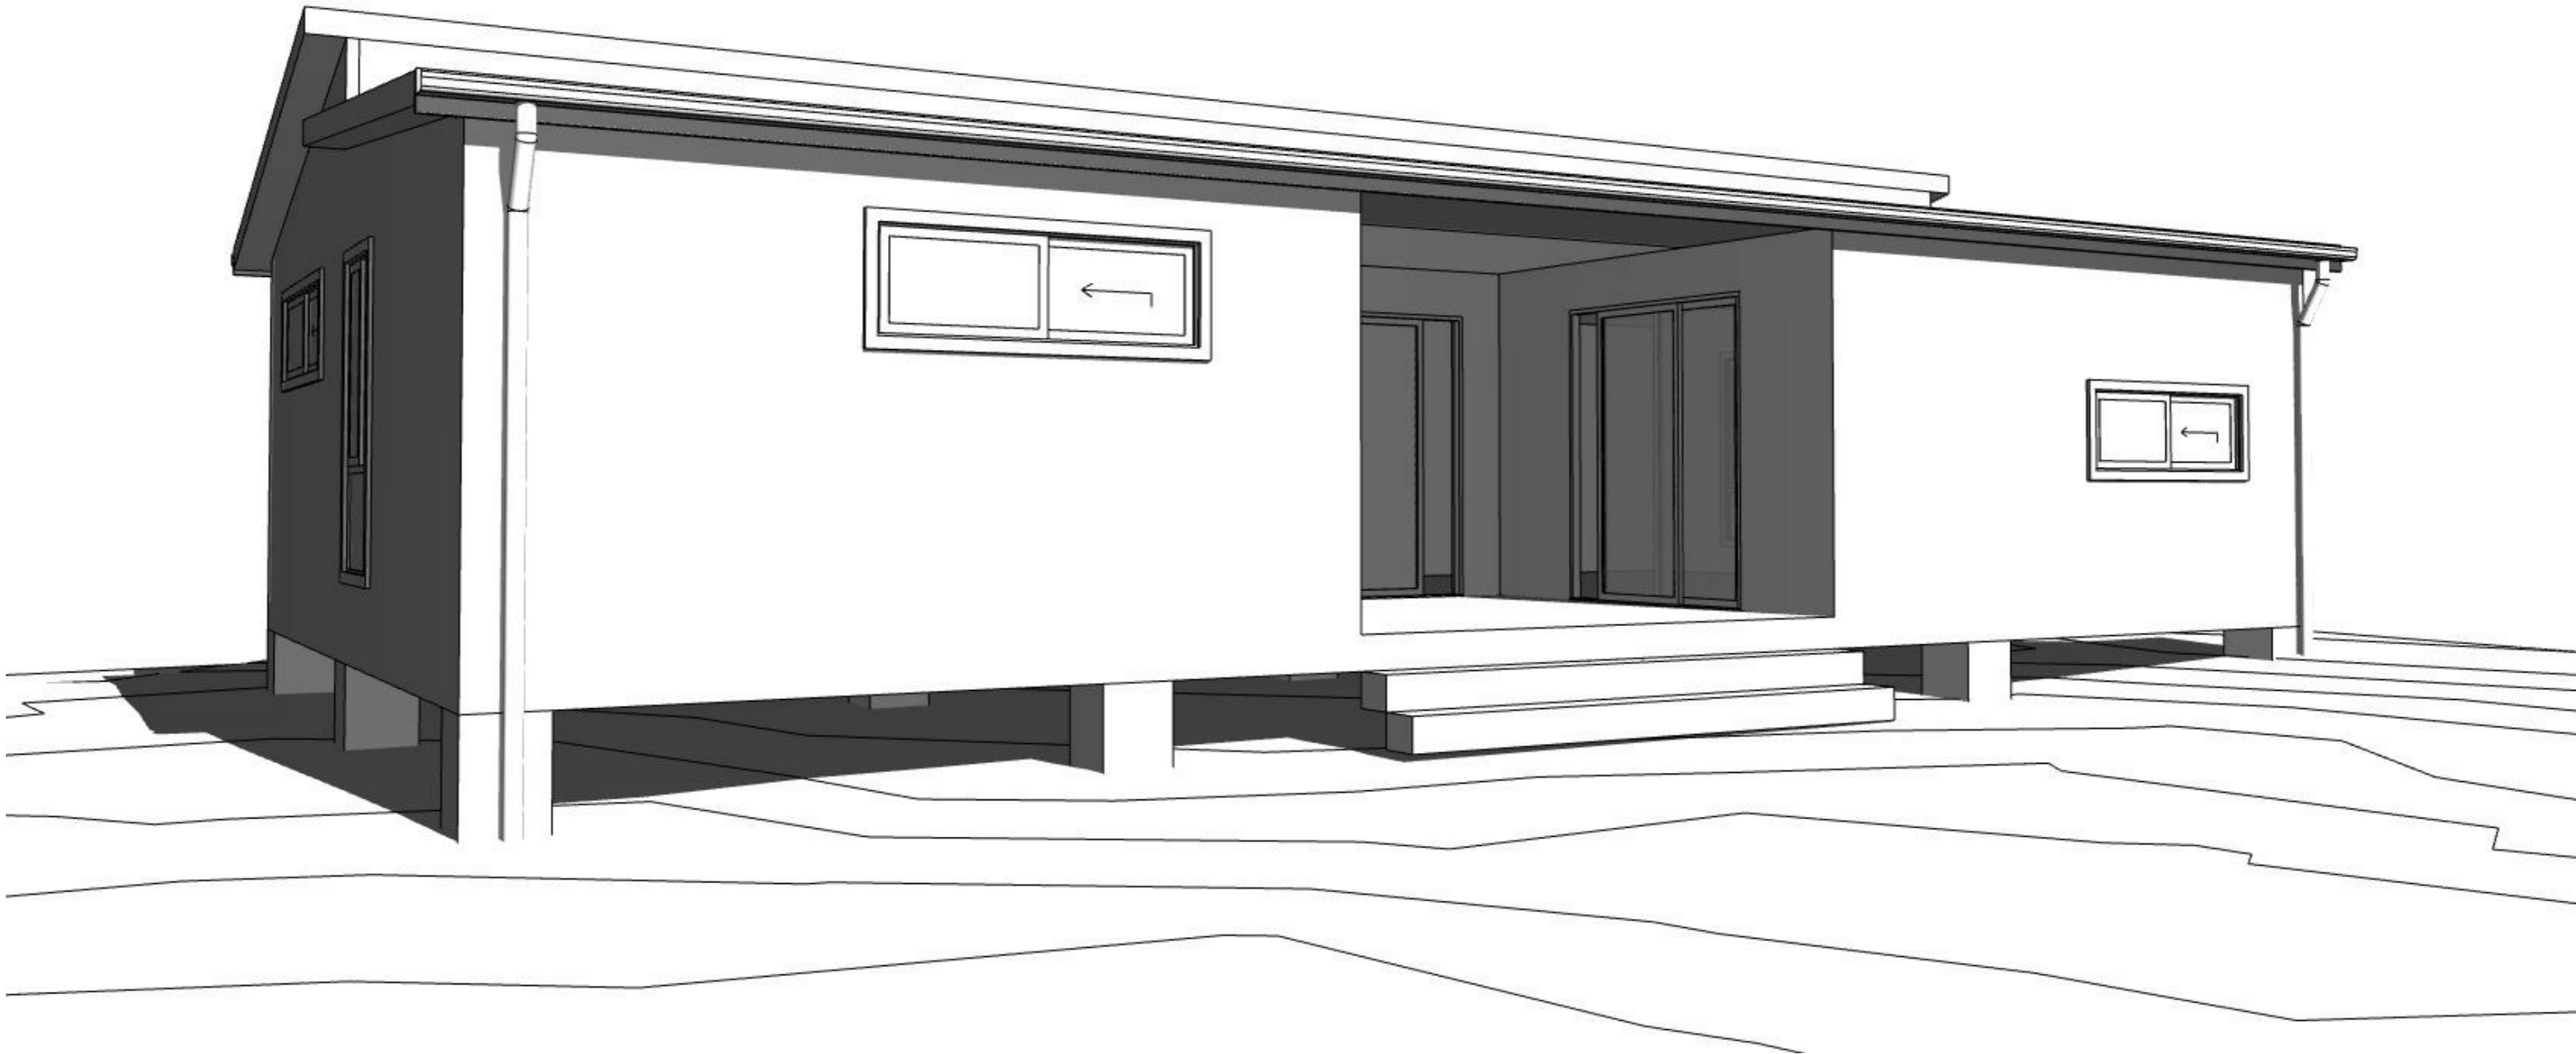

Generic Perspective

1:145.585

ABN : 32 603 439 827

1355 The Northern Road, Bringelly NSW

Phone (02) 4774 8388
sales@hitechhomes.com.au
www.hitechhomes.com.au


© COPYRIGHT HI-TECH HOMES

ALL RIGHTS RESERVED
COPYRIGHT OF PLANS AND DOCUMENTATION IN WHOLE OR
IN PART SHALL REMAIN THE EXCLUSIVE PROPERTY OF HI-
TECH HOMES AND SHALL NOT BE REPRODUCED UNLESS A
WRITTEN PERMISSION IS PROVIDED BY HI-TECH HOMES



SCALE: 1:145.585 @ A3

Wednesday, 16 June 2021

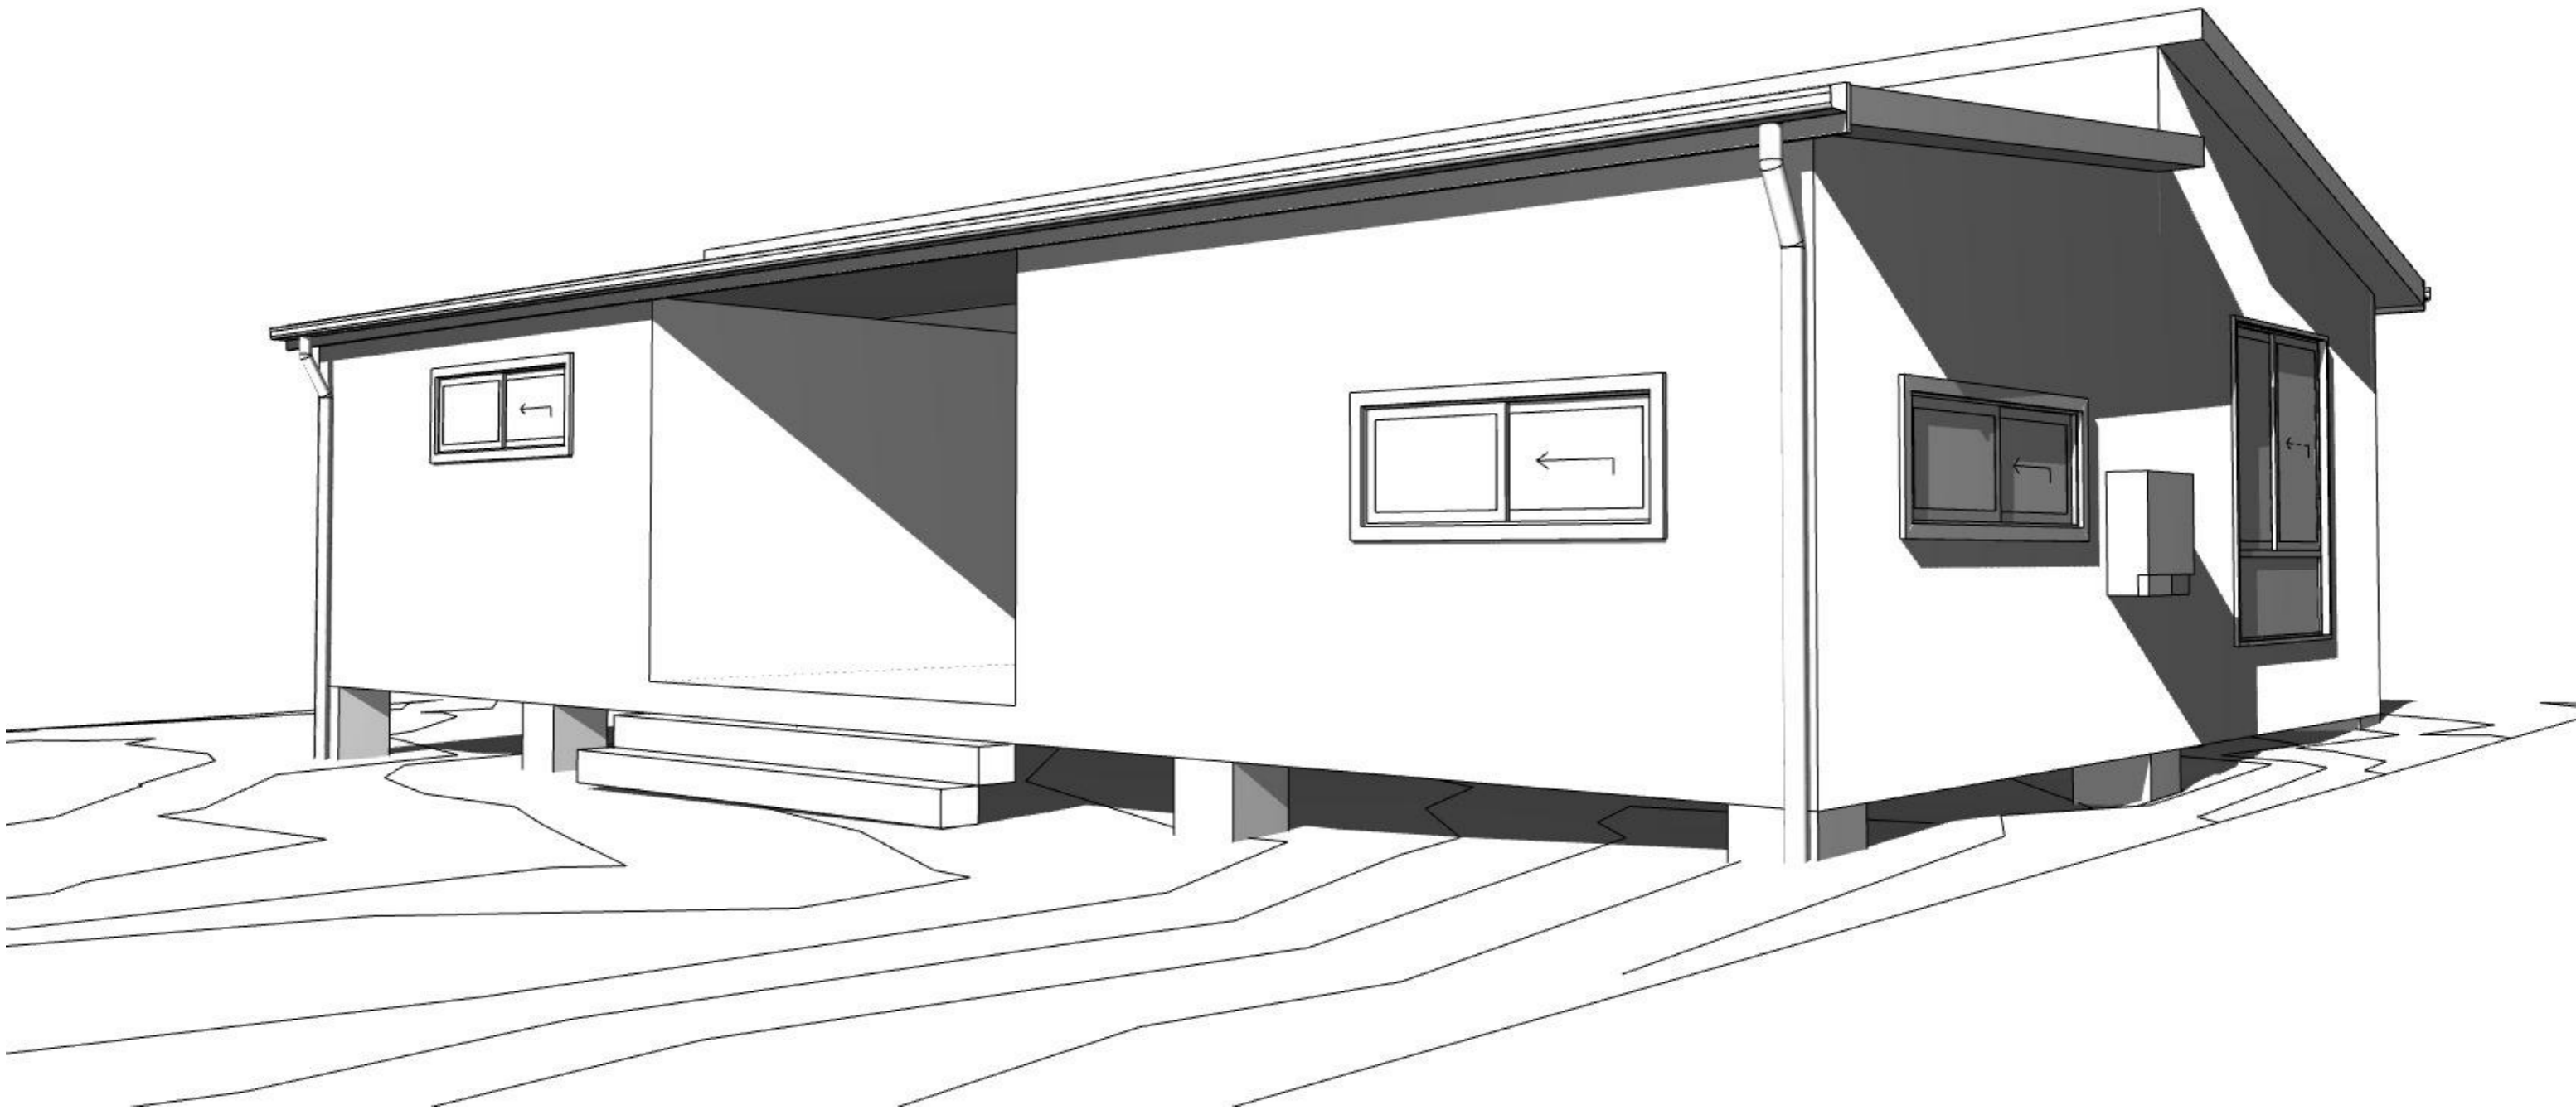

Generic Perspective (1)

1:145.585

ABN : 32 603 439 827

1355 The Northern Road, Bringelly NSW

Phone (02) 4774 8388
sales@hitechhomes.com.au
www.hitechhomes.com.au


© COPYRIGHT HI-TECH HOMES

ALL RIGHTS RESERVED
COPYRIGHT OF PLANS AND DOCUMENTATION IN WHOLE OR
IN PART SHALL REMAIN THE EXCLUSIVE PROPERTY OF HI-
TECH HOMES AND SHALL NOT BE REPRODUCED UNLESS A
WRITTEN PERMISSION IS PROVIDED BY HI-TECH HOMES



SCALE: 1:145.585 @ A3

Wednesday, 16 June 2021

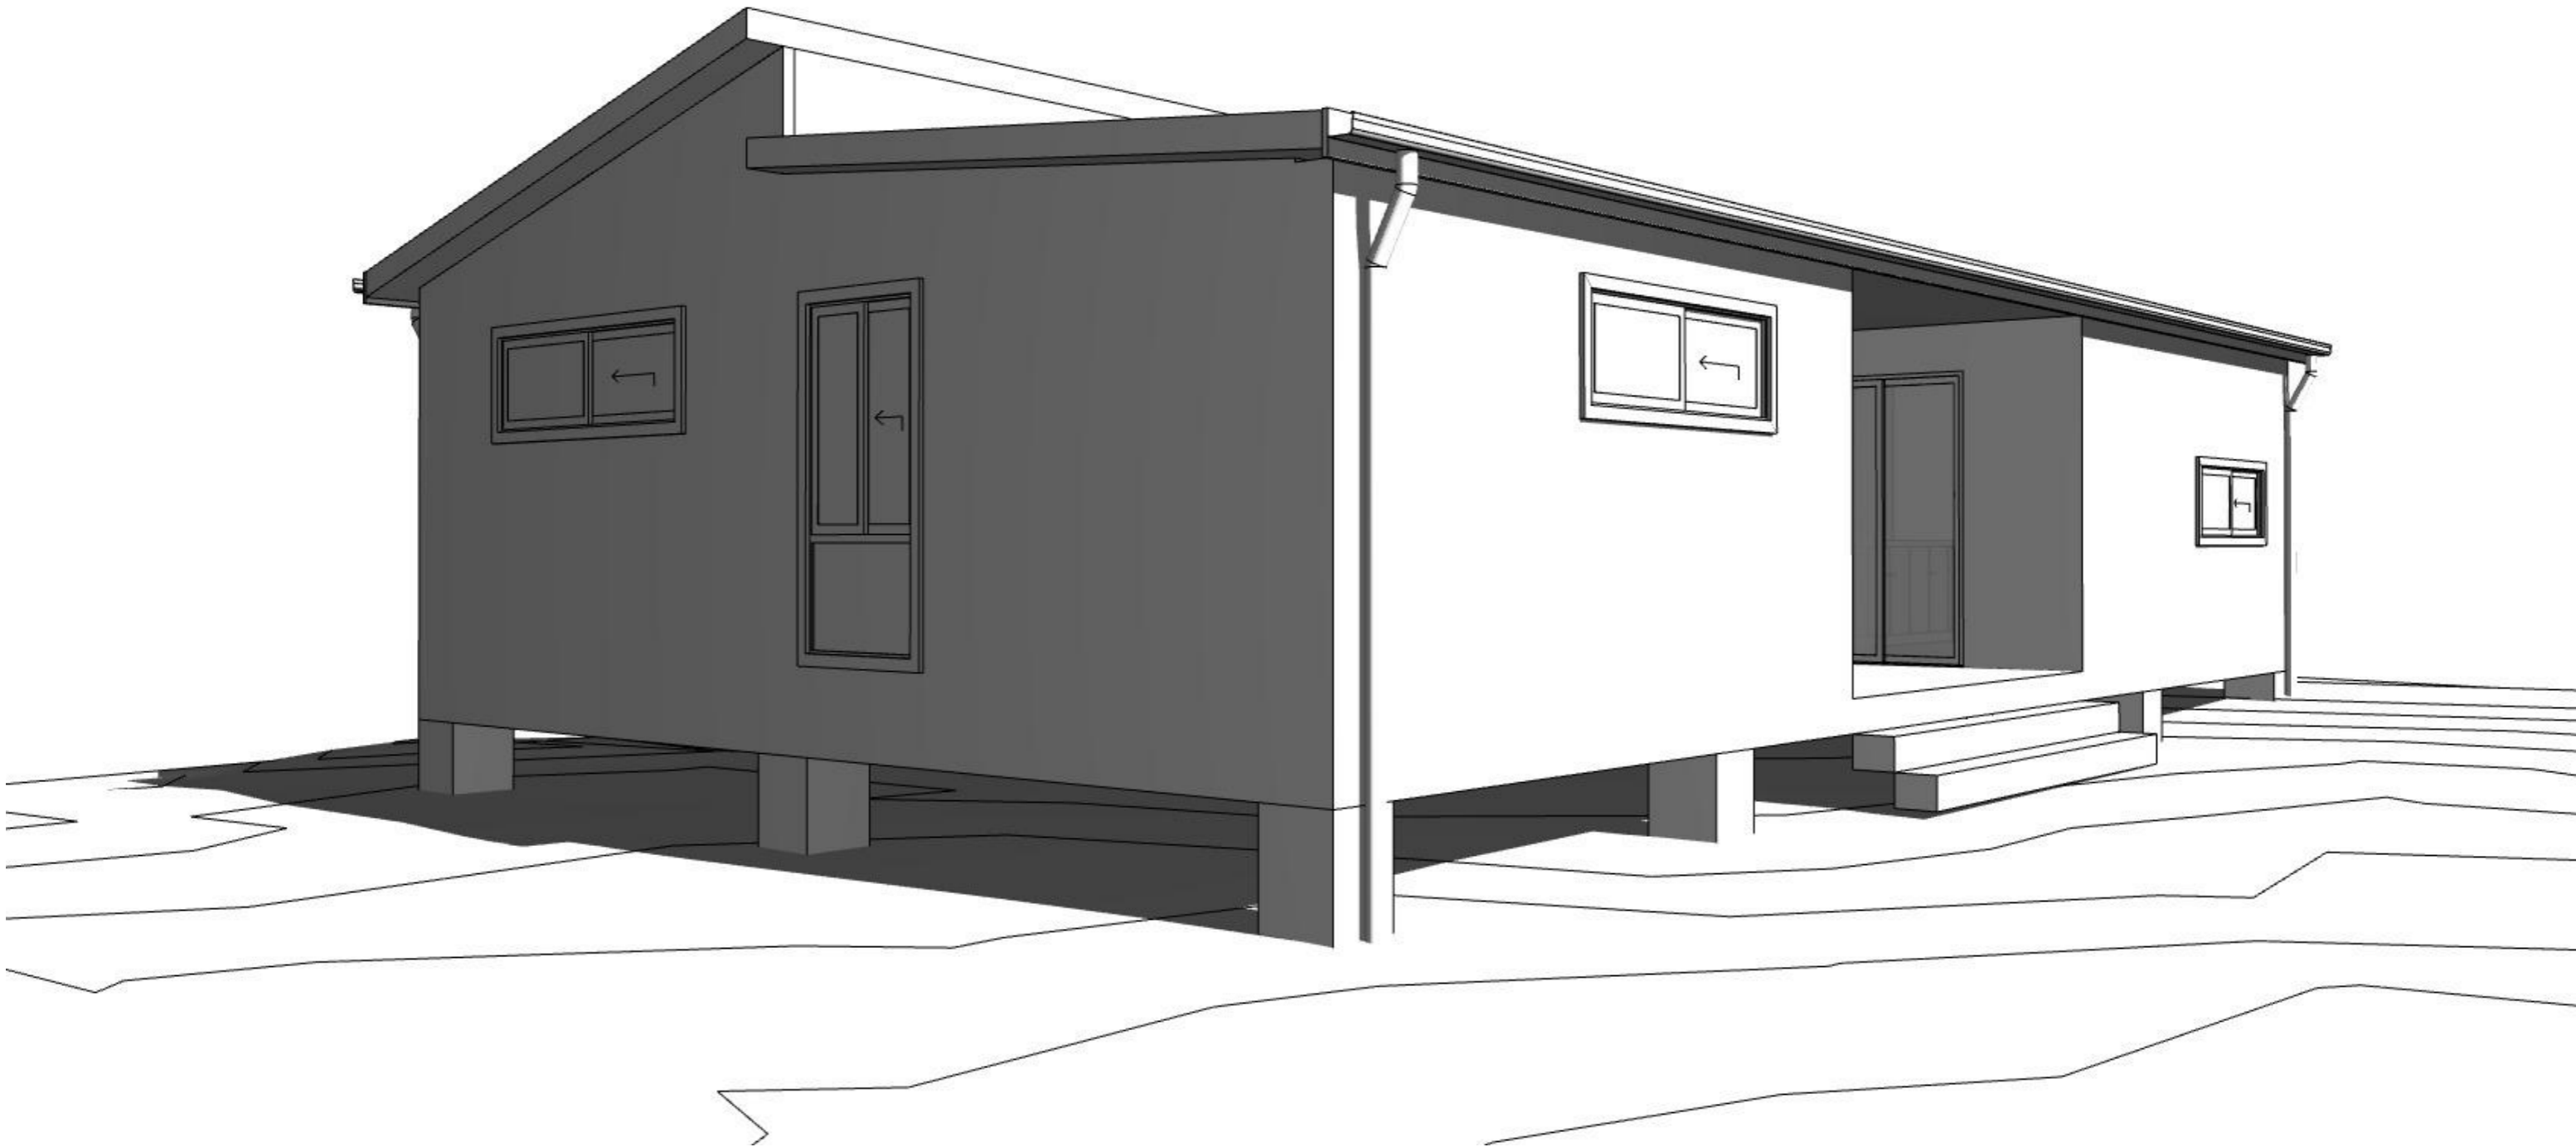

Generic Perspective (2)

1:145.585

ABN : 32 603 439 827

1355 The Northern Road, Bringelly NSW

Phone (02) 4774 8388
sales@hitechhomes.com.au
www.hitechhomes.com.au


© COPYRIGHT HI-TECH HOMES

ALL RIGHTS RESERVED
COPYRIGHT OF PLANS AND DOCUMENTATION IN WHOLE OR
IN PART SHALL REMAIN THE EXCLUSIVE PROPERTY OF HI-
TECH HOMES AND SHALL NOT BE REPRODUCED UNLESS A
WRITTEN PERMISSION IS PROVIDED BY HI-TECH HOMES



SCALE: 1:145.585 @ A3

Wednesday, 16 June 2021

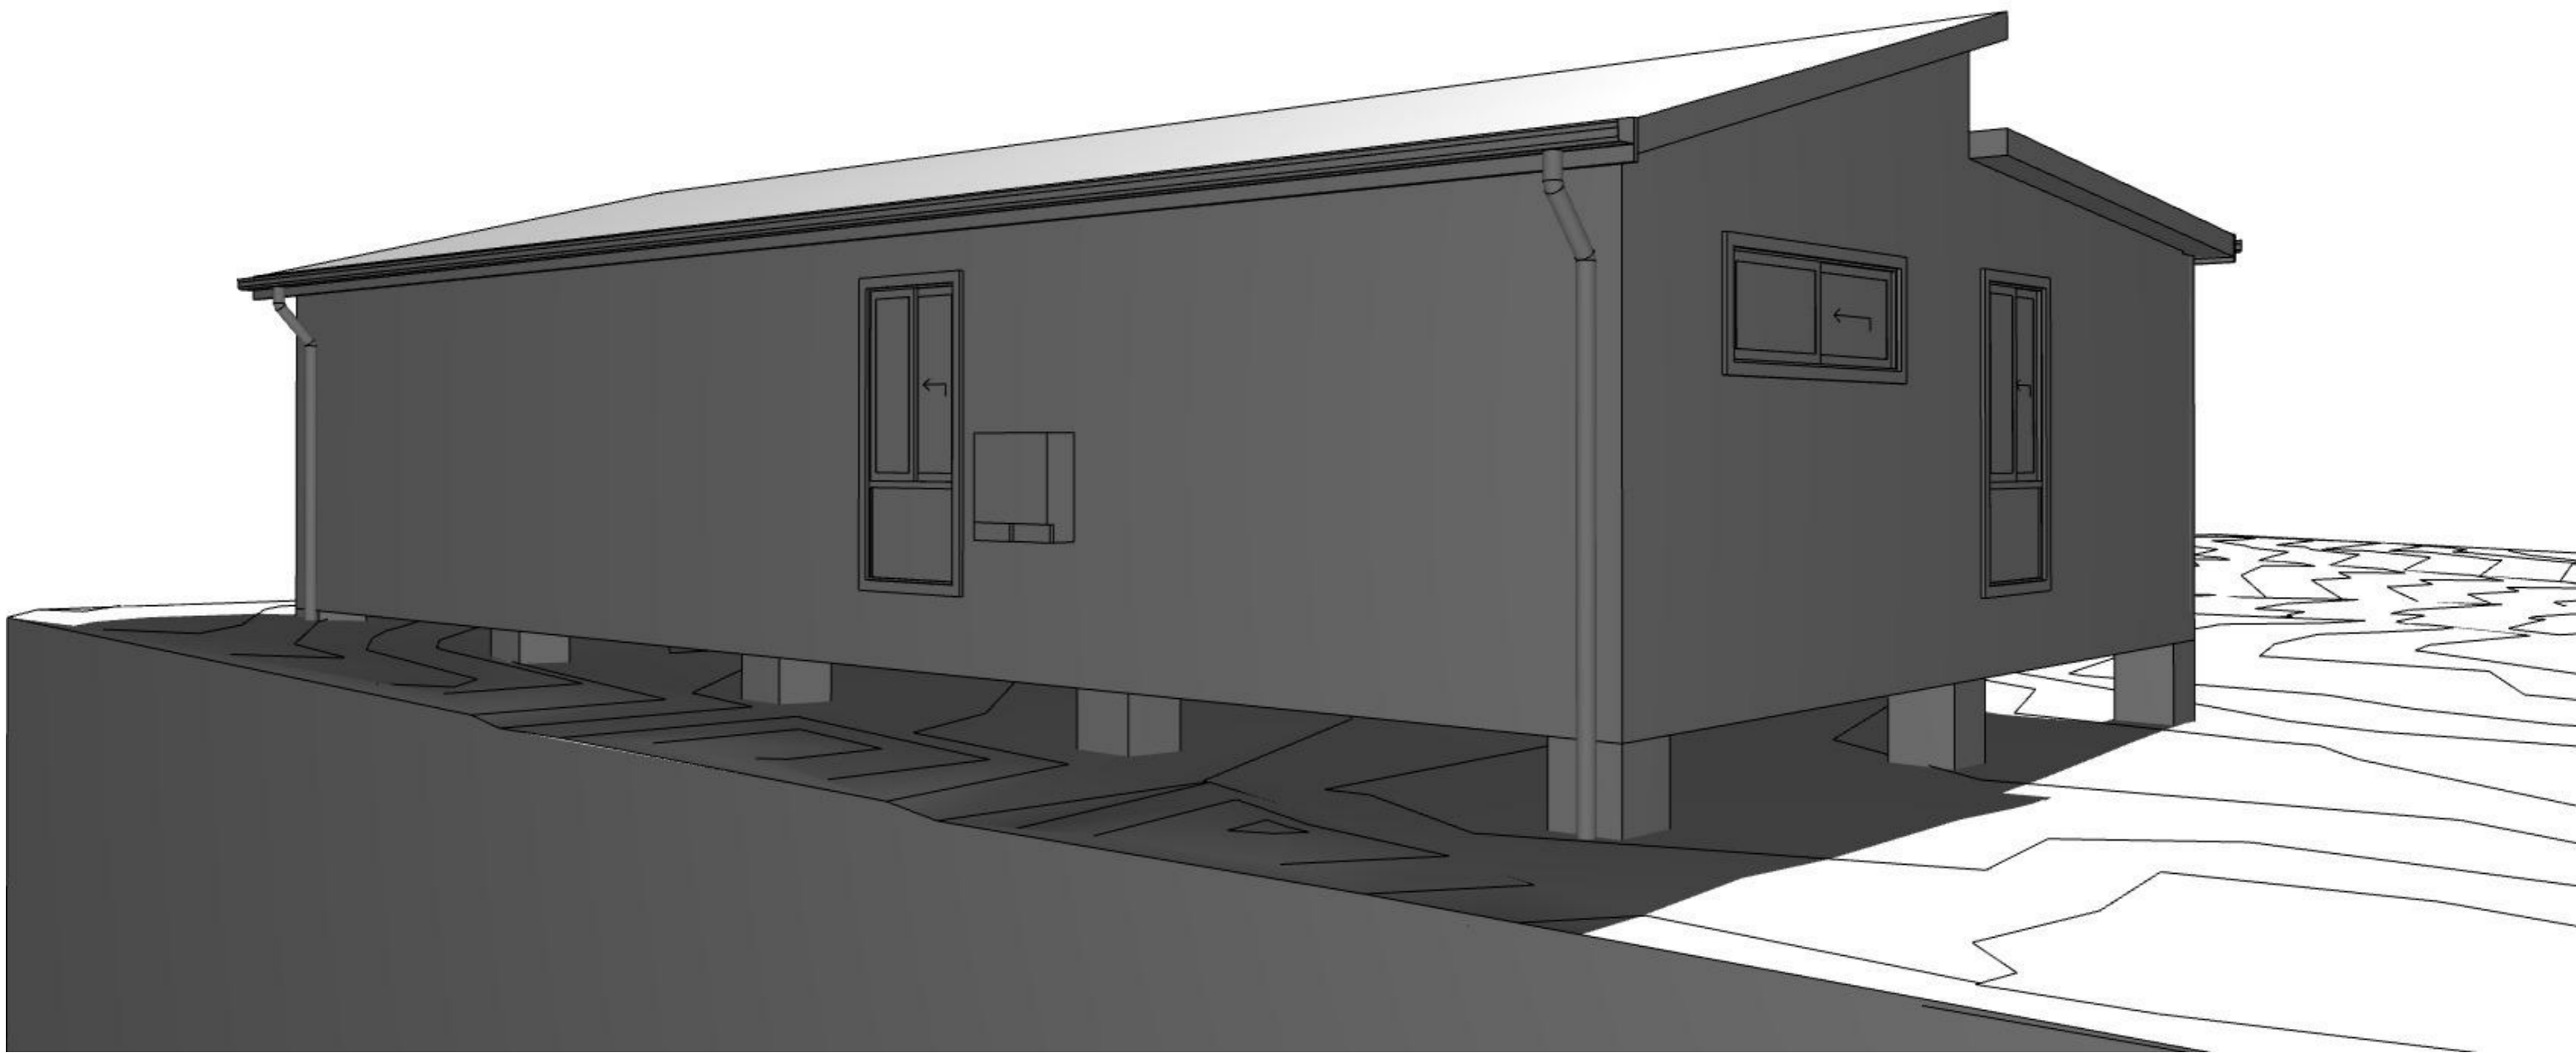

Generic Perspective (3)

1:145.585




ABN : 32 603 439 827
1355 The Northern Road, Bringelly NSW
Phone (02) 4774 8388
sales@hitechhomes.com.au
www.hitechhomes.com.au

© COPYRIGHT HI-TECH HOMES
ALL RIGHTS RESERVED
COPYRIGHT OF PLANS AND DOCUMENTATION IN WHOLE OR
IN PART SHALL REMAIN THE EXCLUSIVE PROPERTY OF HI-
TECH HOMES AND SHALL NOT BE REPRODUCED UNLESS A
WRITTEN PERMISSION IS PROVIDED BY HI-TECH HOMES

SCALE: 1:145.585 @ A3

Wednesday, 16 June 2021

HORATIO ST

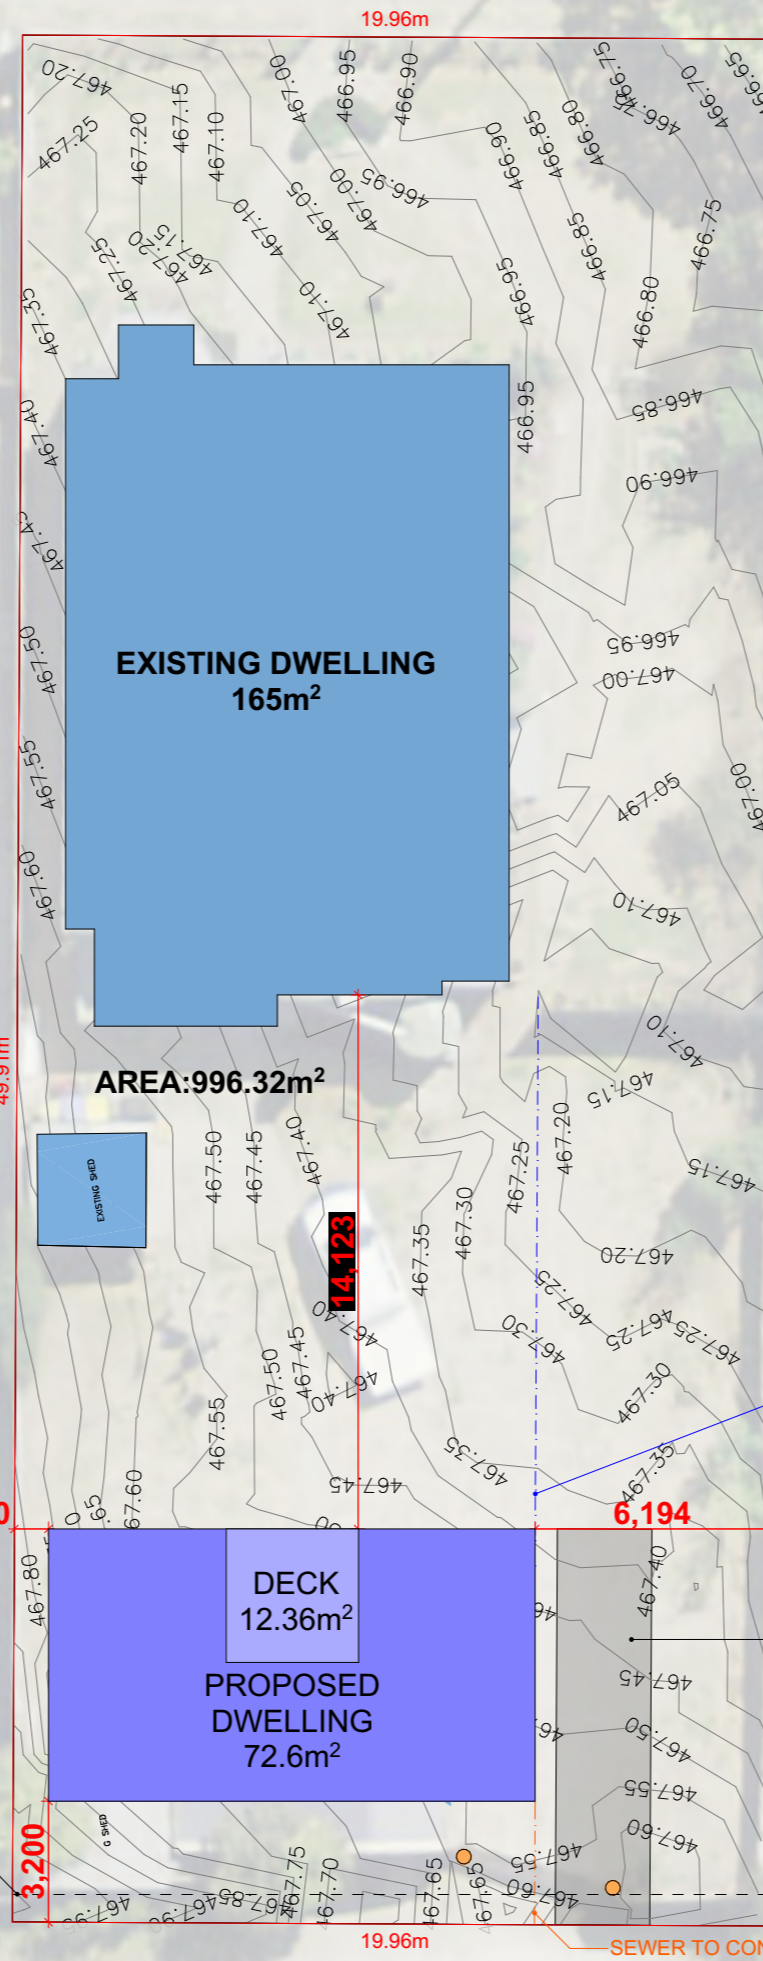

REV	DESCRIPTION	BY	DATE
A	CONCEPT PLAN		XX XX.XX.XX

CLIENT CONCEPT PLAN APPROVAL

Signed _____

Date _____



ABN 32 603 439 827

Sales Office and Display Centre
1355 The Northern Road, Bringelly NSW

Postal Address
PO Box 56, Bringelly NSW 2556

Phone (02) 4774 8388

Email: sales@hitechhomes.com.au

www.hitechhomes.com.au

© COPYRIGHT HI-TECH HOMES

ALL RIGHTS RESERVED
COPYRIGHT OF PLANS AND DOCUMENTATION IN WHOLE OR IN PART SHALL REMAIN THE EXCLUSIVE PROPERTY OF HI-TECH HOMES AND SHALL NOT BE REPRODUCED UNLESS A WRITTEN PERMISSION IS PROVIDED BY HI-TECH HOMES

GENERAL BUILDING NOTES

1. THESE DRAWINGS ARE TO BE READ IN CONJUNCTION WITH SPECIFICATIONS PROVIDED.
2. THESE DRAWINGS ARE TO BE READ IN CONJUNCTION WITH BUILDER'S TENDER/CONTRACT DOCUMENTATION.
3. TENDER DOCUMENT SHALL TAKE PREFERENCE TO THESE DRAWINGS.
4. FIGURED DIMENSIONS MUST TAKE PREFERENCE TO SCALING.
5. LEVELS SHOWN ARE APPROXIMATE AND ARE TO BE CONFIRMED ON SITE BY SURVEYOR.
6. DRAINAGE CONCEPT PLAN IS SCHEMATIC ONLY. RELATED WORKS TO BE VERIFIED BY LICENSED DRAINER AND/OR HYDRAULICS ENGINEER PRIOR TO WORK COMMENCEMENT.
7. IF ENGINEER DRAWINGS ARE REQUIRED SUCH MUST TAKE PREFERENCE TO THESE DRAWINGS.
8. ALL BOUNDARY CLEARANCES MUST BE VERIFIED BEFORE COMMENCEMENT OF BUILDING WORKS BY REGISTERED SURVEYOR.
9. IN CASE OF ALTERATIONS OR DISCREPANCIES NOTIFY HITECH HOMES DESIGN OFFICE IMMEDIATELY.

SINGLE DWELLING

JOB NUMBER 201845

Site Plan

CLIENT MIGUEL

LOCATION
133 HORATIO STREET MUDGEES
NSW 2850

DP 758721

LGA MID-WESTERN REGIONAL COUNCIL

DRAWN: NB

DESIGN: CUSTOM AVOCA 70

FACADE: Facade

SHEET NO:
CONCEPT- 6

SCALE:
1:200 @ A3

DATE PRINTED
Wednesday, 16 June 2021

LYONS LN

Area Calculations	
Room Name	Area
1 FLOOR PLAN	72.60
2 DECK	12.36
	84.96 m²

REV	DESCRIPTION	BY	DATE
A	CONCEPT PLAN	XX	XX.XX.XX

CLIENT CONCEPT PLAN APPROVAL

Signed _____

Date _____



ABN 32 603 439 827

Sales Office and Display Centre
1355 The Northern Road, Bringelly NSW

Postal Address
PO Box 56, Bringelly NSW 2556

Phone (02) 4774 8388

Email: sales@hitechhomes.com.au

www.hitechhomes.com.au

© COPYRIGHT HI-TECH HOMES
ALL RIGHTS RESERVED
COPYRIGHT OF PLANS AND DOCUMENTATION IN WHOLE OR IN PART SHALL REMAIN THE EXCLUSIVE PROPERTY OF HI-TECH HOMES AND SHALL NOT BE REPRODUCED UNLESS A WRITTEN PERMISSION IS PROVIDED BY HI-TECH HOMES

- GENERAL BUILDING NOTES**
1. THESE DRAWINGS ARE TO BE READ IN CONJUNCTION WITH SPECIFICATIONS PROVIDED.
 2. THESE DRAWINGS ARE TO BE READ IN CONJUNCTION WITH BUILDER'S TENDER/CONTRACT DOCUMENTATION.
 3. TENDER DOCUMENT SHALL TAKE PREFERENCE TO THESE DRAWINGS.
 4. FIGURED DIMENSIONS MUST TAKE PREFERENCE TO SCALING.
 5. LEVELS SHOWN ARE APPROXIMATE AND ARE TO BE CONFIRMED ON SITE BY SURVEYOR.
 6. DRAINAGE CONCEPT PLAN IS SCHEMATIC ONLY. RELATED WORKS TO BE VERIFIED BY LICENSED DRAINER AND /OR HYDRAULICS ENGINEER PRIOR TO WORK COMMENCEMENT.
 7. IF ENGINEER DRAWINGS ARE REQUIRED SUCH MUST TAKE PREFERENCE TO THESE DRAWINGS.
 8. ALL BOUNDARY CLEARANCES MUST BE VERIFIED BEFORE COMMENCEMENT OF BUILDING WORKS BY REGISTERED SURVEYOR.
 9. IN CASE OF ALTERATIONS OR DISCREPANCIES NOTIFY HITECH HOMES DESIGN OFFICE IMMEDIATELY.

SINGLE DWELLING

JOB NUMBER 201845

Ground Floor Plan

CLIENT MIGUEL

LOCATION
133 HORATIO STREET MUDGEES
NSW 2850

DP 758721

LGA **MID-WESTERN REGIONAL COUNCIL**


DRAWN: NB

DESIGN: CUSTOM AVOCA 70






 


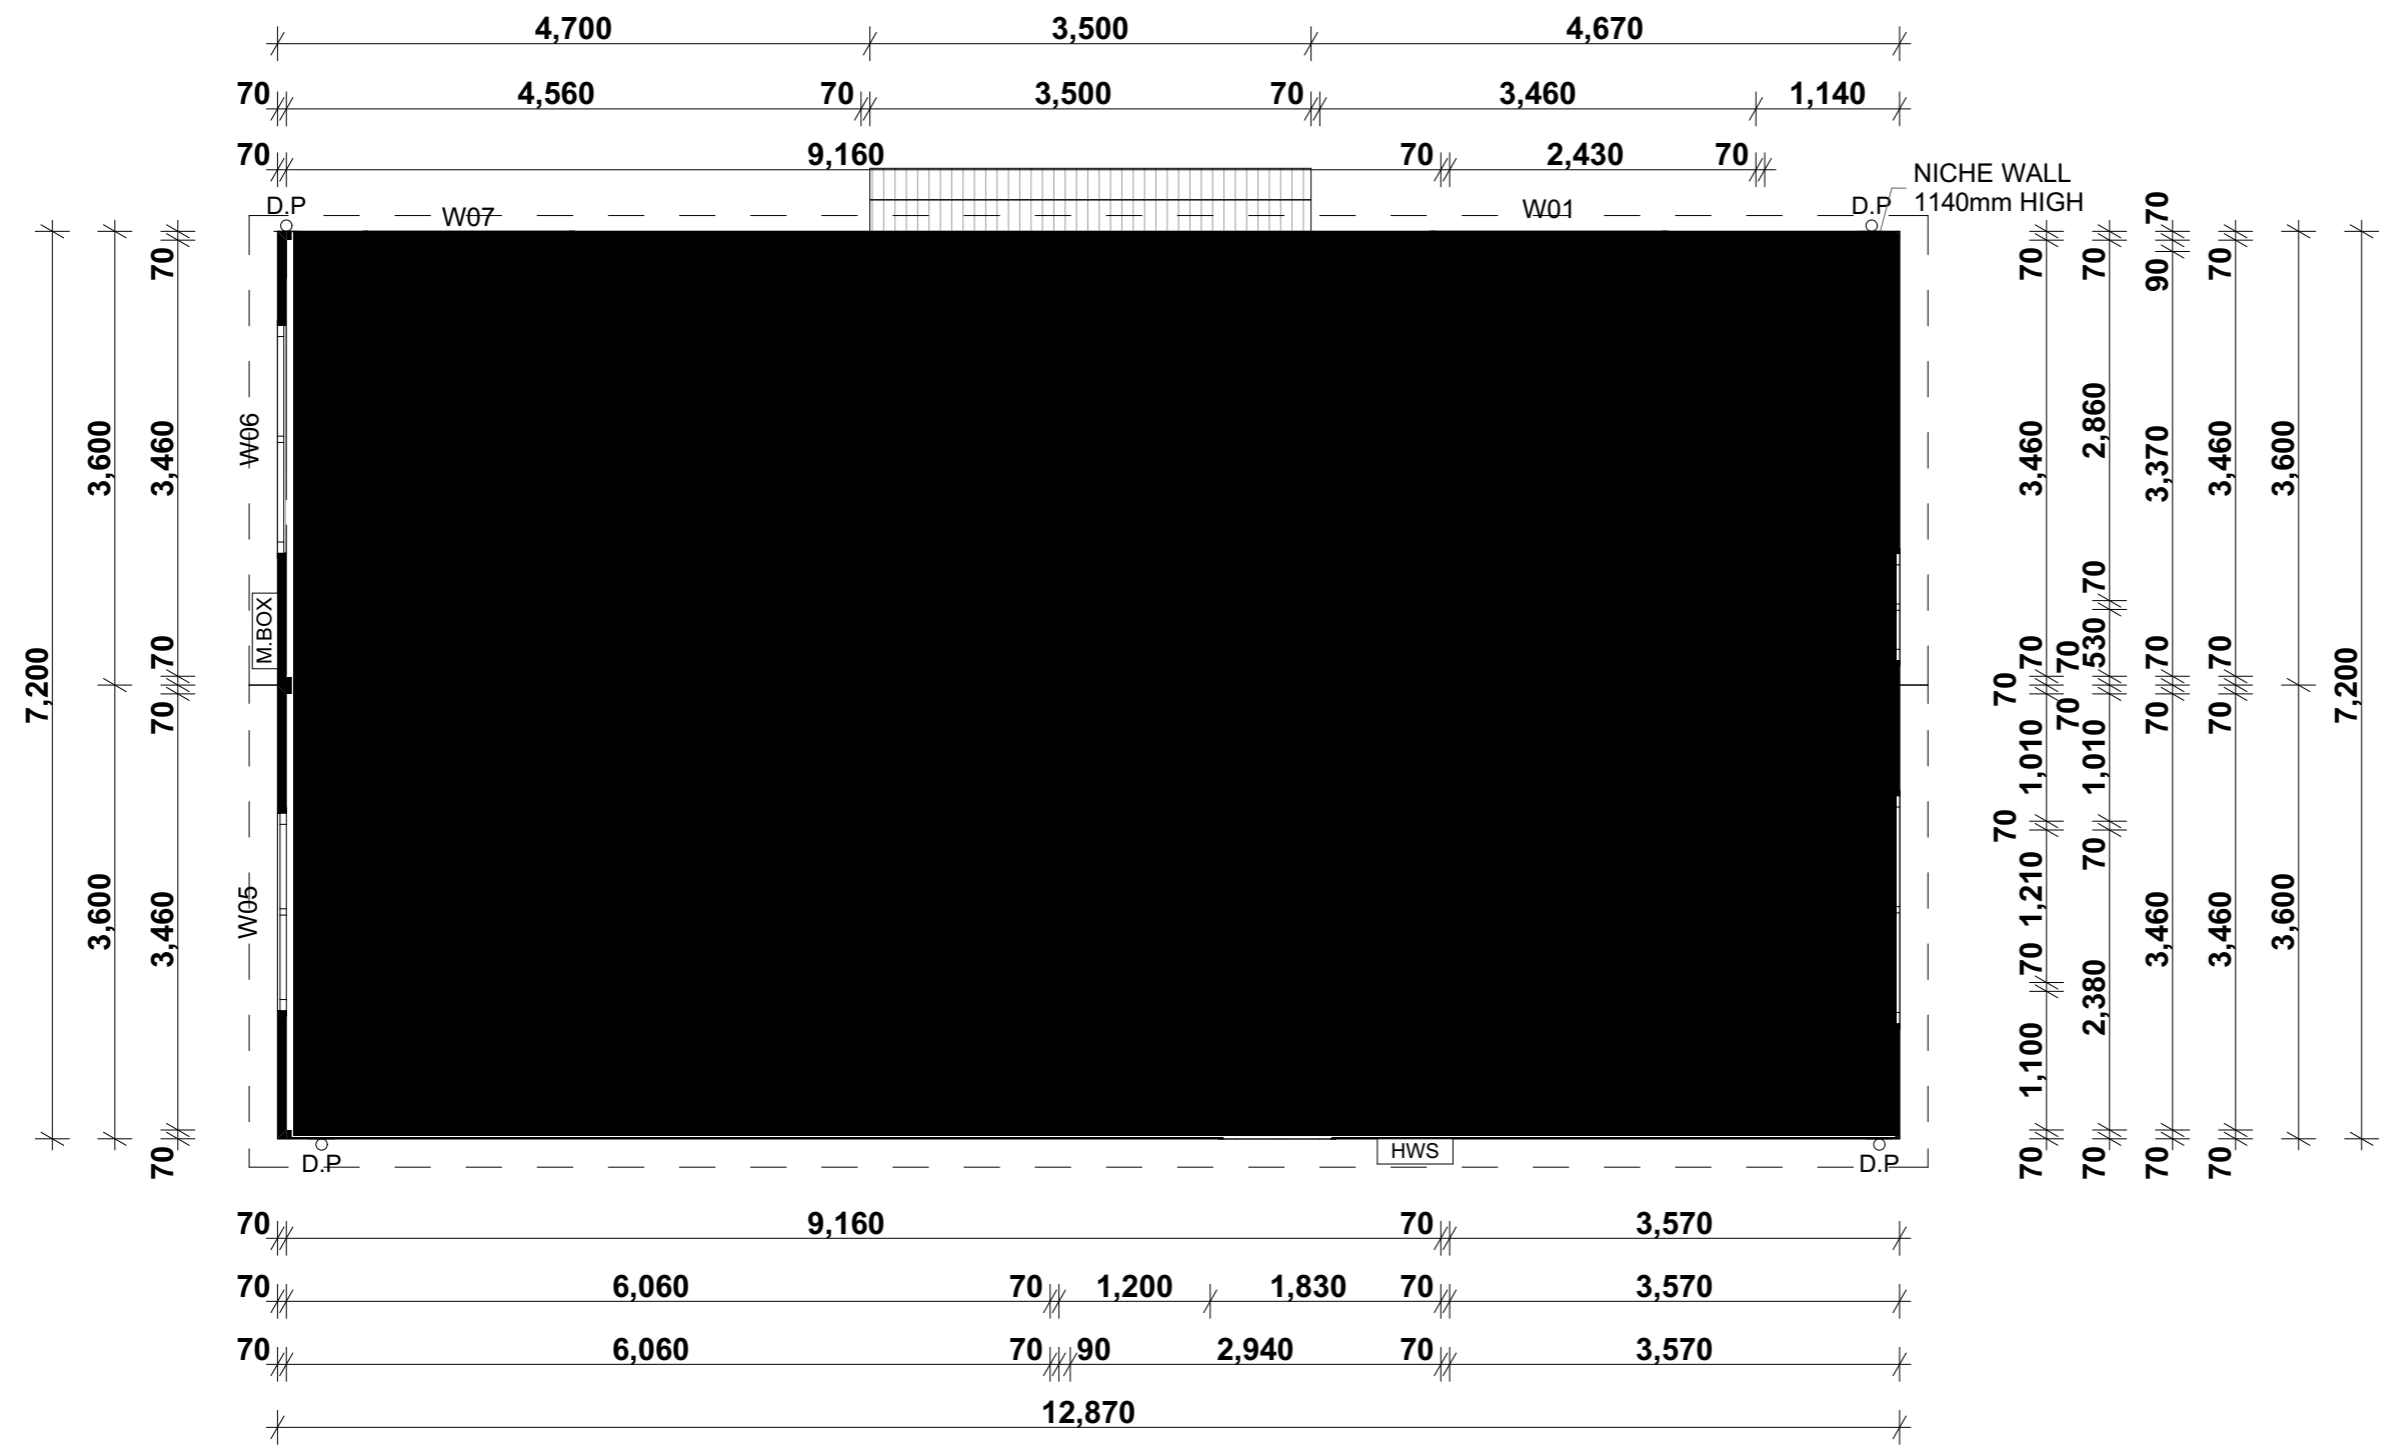
 

FACADE: Facade

SHEET NO: CONCEPT- 7	SCALE: 1:60 @ A3
--------------------------------	---------------------









DATE PRINTED
Wednesday, 16 June 2021



STANDARD ELECTRICAL KEY

-  SINGLE POWER POINT
-  DOUBLE POWER POINT
-  STANDARD LIGHT POINT (BAYONET)
-  3IN1 HEATER / LIGHT / EXHAUST
-  TV POINT
-  EXHAUST FAN ONLY
-  PHONE POINT
-  SMOKE DETECTOR
-  WALL LIGHT
-  EXTERNAL SINGLE POWER POINT
-  EXTERNAL DOUBLE POWER POINT

OPTIONAL UPGRADE

-  DOWNLIGHT
-  CEILING FAN ONLY
-  CEILING FAN WITH LIGHT
-  SENSOR
-  NBN BOX
-  DATA POINT
-  HDMI POINT
-  LIGHT / EXHAUST

AC Unit to be hardwired on a separate circuit

Electrical Hot Water Unit to be hardwired on a separate circuit

Electrical Schedule

Item	Quantity
3in1	2
Ceiling Fan	2
Ceiling Fan & Light	3
Double GPO	18
Downlight	31
External Double G...	2
Phone	1
Sensor	2
Single GPO	6
Smoke Detector	1
TV Point	3
Wall Light	5

KITCHEN NOTE

- Double Powerpoint to be located above benchtop. (Refer to Electrical Plan for Quantity)
- Single Powerpoint for the following:
 - Dishwasher Space
 - Microwave Space
 - Fridge Space
 - Gas Cooktop (Electric Cooktop to be hardwired)
 - Rangehood
 - Oven to be hardwired


COOKTOP TYPE: ELEC / GAS

OVEN TYPE: ELEC / GAS

HOT WATER UNIT TYPE: ELEC / GAS

AIR CONDITIONING: YES / NO

HIGHLIGHT THE SELECTION

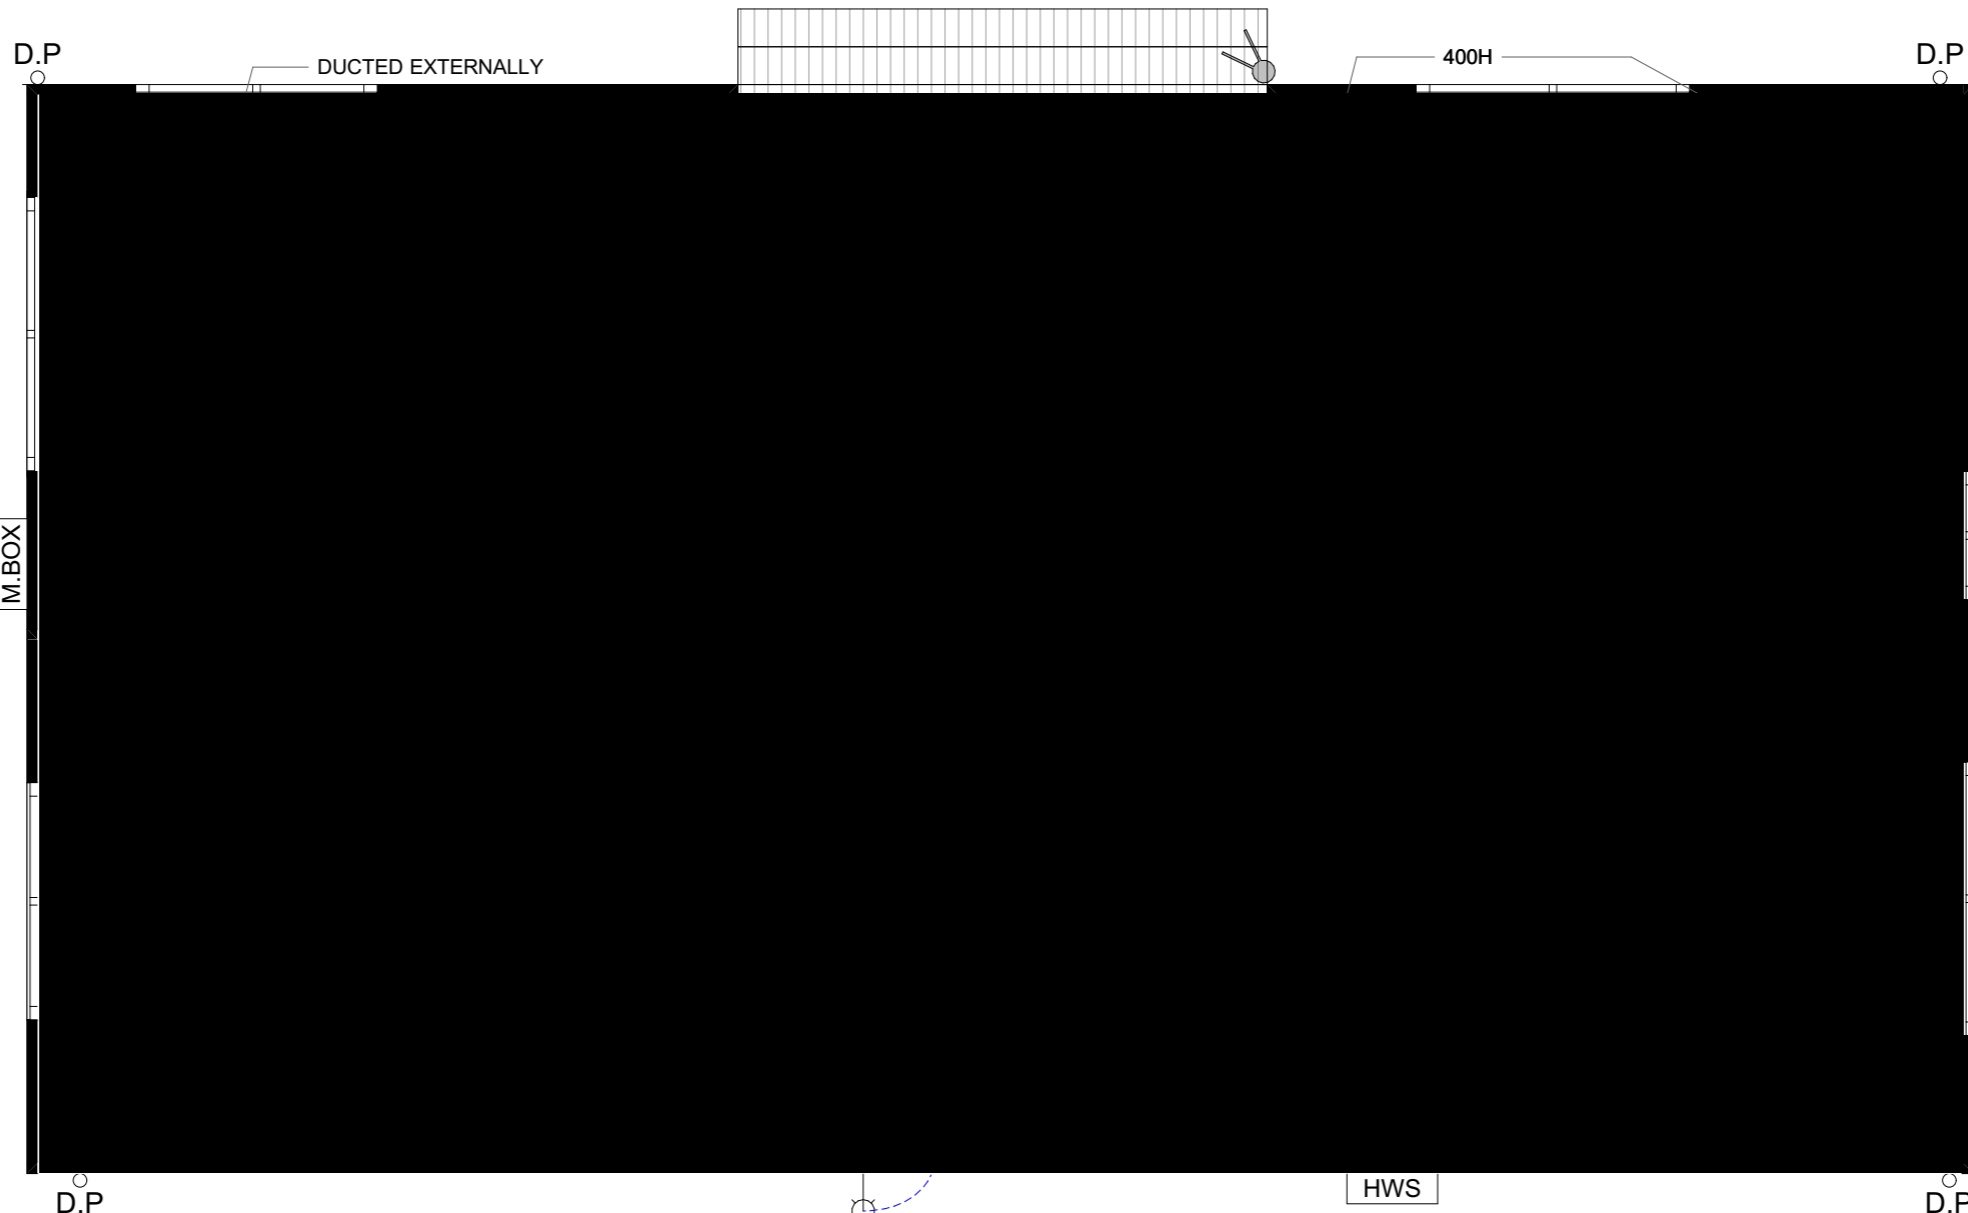

REV	DESCRIPTION	BY	DATE
A	CONCEPT PLAN	XX	XX.XX.XX

CLIENT CONCEPT PLAN APPROVAL

Signed _____

Date _____

Hi-TECH HOMES
 ABN 32 603 439 827
 Sales Office and Display Centre
 1355 The Northern Road, Bringelly NSW
 Postal Address
 PO Box 56, Bringelly NSW 2556
 Phone (02) 4774 8388
 Email: sales@hitechhomes.com.au
 www.hitechhomes.com.au

© COPYRIGHT HI-TECH HOMES
 ALL RIGHTS RESERVED
 COPYRIGHT OF PLANS AND DOCUMENTATION IN WHOLE OR IN PART SHALL REMAIN THE EXCLUSIVE PROPERTY OF HI-TECH HOMES AND SHALL NOT BE REPRODUCED UNLESS A WRITTEN PERMISSION IS PROVIDED BY HI-TECH HOMES

GENERAL BUILDING NOTES

1. THESE DRAWINGS ARE TO BE READ IN CONJUNCTION WITH SPECIFICATIONS PROVIDED.
2. THESE DRAWINGS ARE TO BE READ IN CONJUNCTION WITH BUILDER'S TENDER/CONTRACT DOCUMENTATION.
3. TENDER DOCUMENT SHALL TAKE PREFERENCE TO THESE DRAWINGS.
4. FIGURED DIMENSIONS MUST TAKE PREFERENCE TO SCALING.
5. LEVELS SHOWN ARE APPROXIMATE AND ARE TO BE CONFIRMED ON SITE BY SURVEYOR.
6. DRAINAGE CONCEPT PLAN IS SCHEMATIC ONLY. RELATED WORKS TO BE VERIFIED BY LICENSED DRAINER AND/OR HYDRAULICS ENGINEER PRIOR TO WORK COMMENCEMENT.
7. IF ENGINEER DRAWINGS ARE REQUIRED SUCH MUST TAKE PREFERENCE TO THESE DRAWINGS.
8. ALL BOUNDARY CLEARANCES MUST BE VERIFIED BEFORE COMMENCEMENT OF BUILDING WORKS BY REGISTERED SURVEYOR.
9. IN CASE OF ALTERATIONS OR DISCREPANCIES NOTIFY HITECH HOMES DESIGN OFFICE IMMEDIATELY.

SINGLE DWELLING

JOB NUMBER 201845

Electrical Plan

CLIENT MIGUEL

LOCATION
133 HORATIO STREET MUDGEES
NSW 2850

DP 758721

LGA MID-WESTERN REGIONAL COUNCIL




DRAWN: NB

DESIGN: CUSTOM AVOCA 70

FACADE: Facade

SHEET NO: **CONCEPT- 8** SCALE: 1:50 @ A3

DATE PRINTED
 Wednesday, 16 June 2021

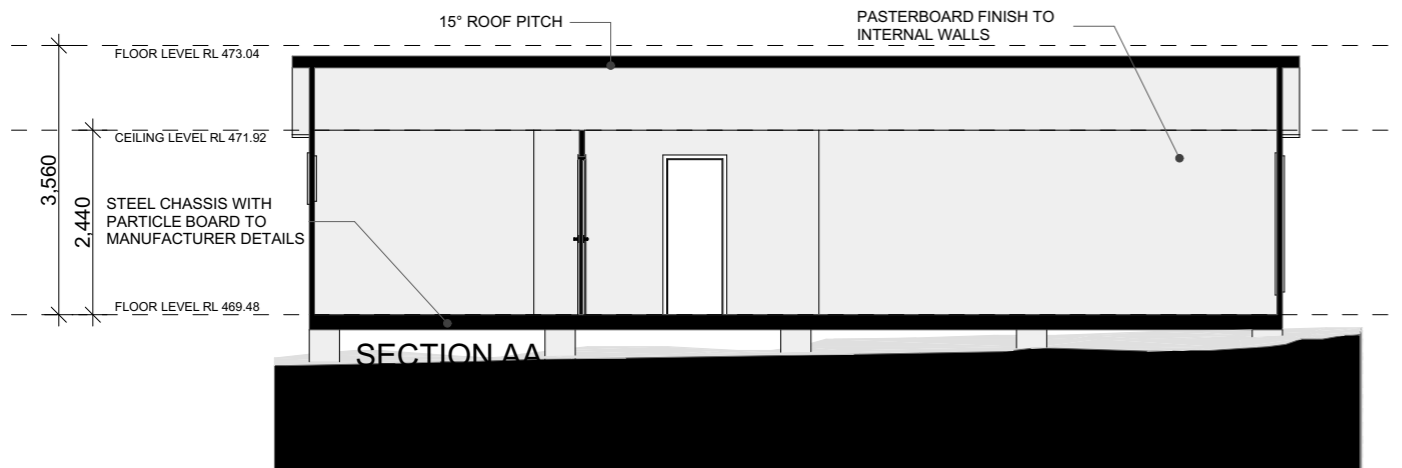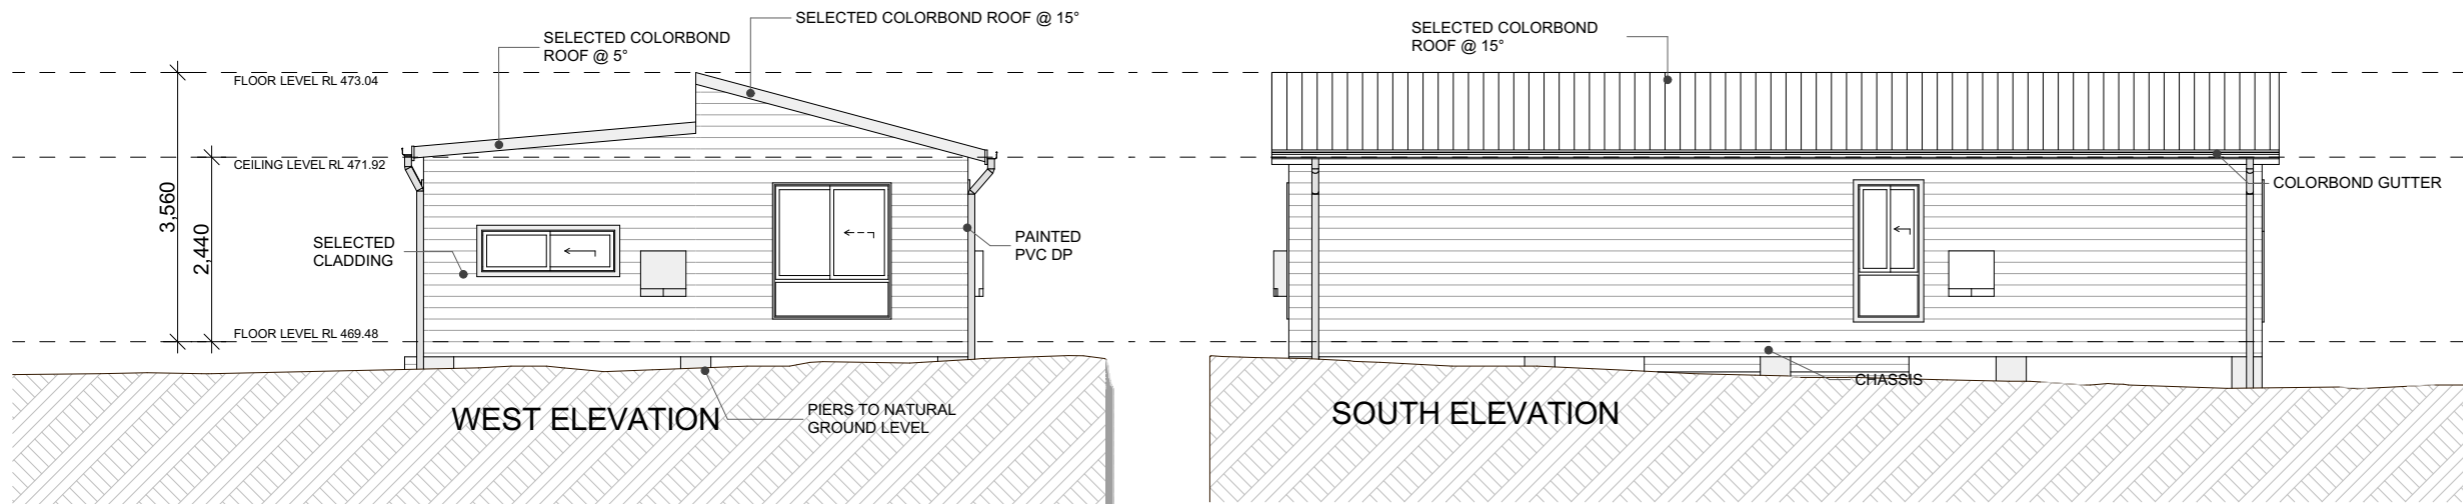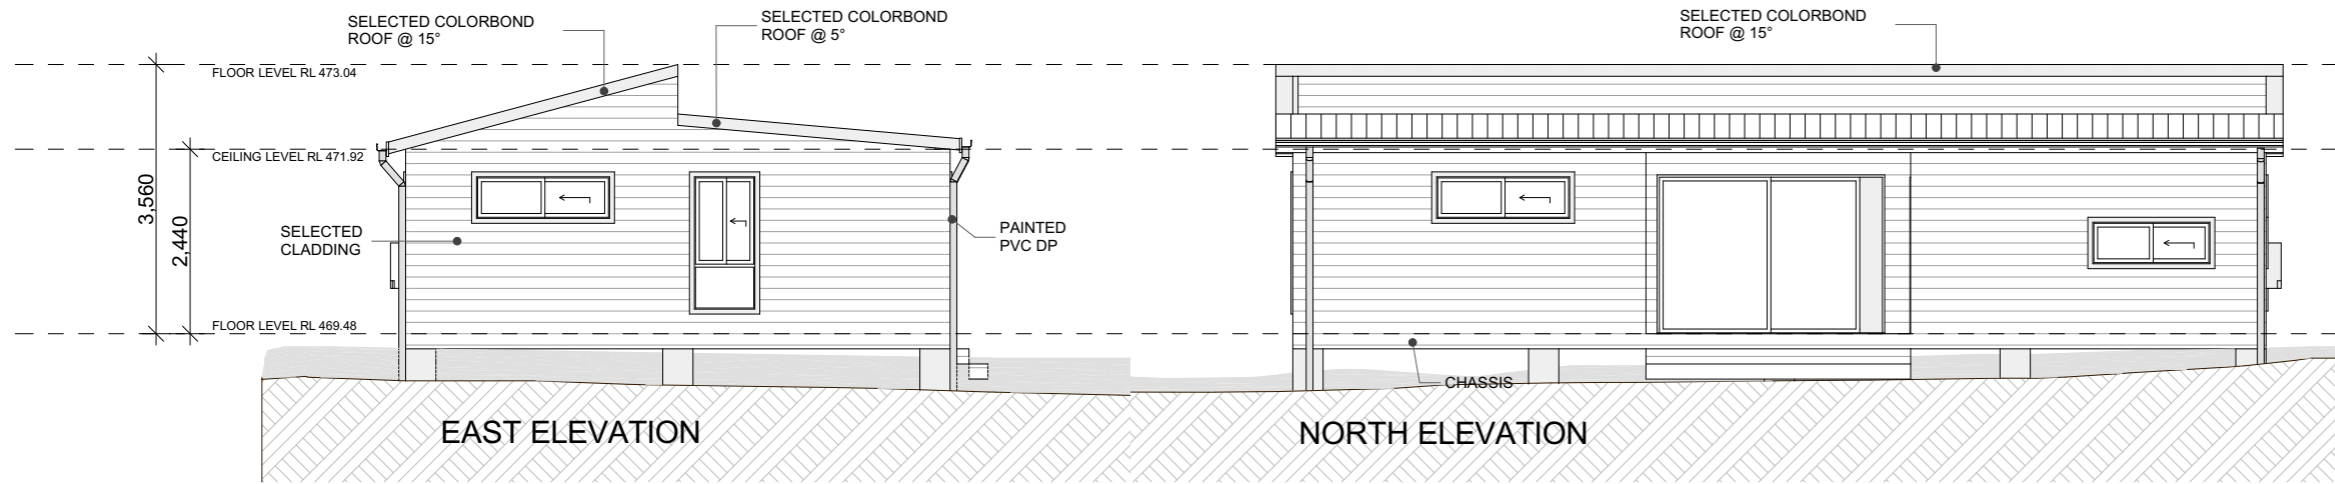

Window List					
Window Code	Height	Width	Head height	Surface Area	Quantity
W01	600	1,810	2,100	1.09	1
W02	1,800	850	2,100	1.53	1
W03	600	1,810	2,100	1.09	1
W04	1,800	850	2,100	1.53	1
W05	1,800	1,570	2,100	2.83	1
W06	600	1,810	1,500	1.09	1
W07	600	1,600	1,500	0.96	1
				10.12 m²	7

Door List		
Full Element ID	W x H Size	Quantity
D01 ASD	1,810×2,100	1
D02 ASD	3,010×2,100	1
D03	820×2,040	1
D04	820×2,100	1
D05	820×2,040	1
D06 CSD	820×2,100	1
		6

Robe Door List		
Full Element ID	W x H Size	Quantity
RD01	2,376×2,100	1
RD02	2,430×2,100	1
		2

REV	DESCRIPTION	BY	DATE
A	CONCEPT PLAN	XX	XX.XX.XX

CLIENT CONCEPT PLAN APPROVAL

Signed _____

Date _____

ABN 32 603 439 827

Sales Office and Display Centre
1355 The Northern Road, Bringelly NSW

Postal Address
PO Box 56, Bringelly NSW 2556

Phone (02) 4774 8388

Email: sales@hitechhomes.com.au

www.hitechhomes.com.au

© COPYRIGHT HI-TECH HOMES
ALL RIGHTS RESERVED
COPYRIGHT OF PLANS AND DOCUMENTATION IN WHOLE OR IN PART SHALL REMAIN THE EXCLUSIVE PROPERTY OF HI-TECH HOMES AND SHALL NOT BE REPRODUCED UNLESS A WRITTEN PERMISSION IS PROVIDED BY HI-TECH HOMES

GENERAL BUILDING NOTES

- THESE DRAWINGS ARE TO BE READ IN CONJUNCTION WITH SPECIFICATIONS PROVIDED.
- THESE DRAWINGS ARE TO BE READ IN CONJUNCTION WITH BUILDER'S TENDER/CONTRACT DOCUMENTATION.
- TENDER DOCUMENT SHALL TAKE PREFERENCE TO THESE DRAWINGS.
- FIGURED DIMENSIONS MUST TAKE PREFERENCE TO SCALING.
- LEVELS SHOWN ARE APPROXIMATE AND ARE TO BE CONFIRMED ON SITE BY SURVEYOR.
- DRAINAGE CONCEPT PLAN IS SCHEMATIC ONLY. RELATED WORKS TO BE VERIFIED BY LICENSED DRAINER AND/OR HYDRAULICS ENGINEER PRIOR TO WORK COMMENCEMENT.
- IF ENGINEER DRAWINGS ARE REQUIRED SUCH MUST TAKE PREFERENCE TO THESE DRAWINGS.
- ALL BOUNDARY CLEARANCES MUST BE VERIFIED BEFORE COMMENCEMENT OF BUILDING WORKS BY REGISTERED SURVEYOR.
- IN CASE OF ALTERATIONS OR DISCREPANCIES NOTIFY HITECH HOMES DESIGN OFFICE IMMEDIATELY.

SINGLE DWELLING

JOB NUMBER 201845

Elevations

CLIENT MIGUEL

LOCATION
**133 HORATIO STREET MUDGEE
NSW 2850**

DP 758721

LGA MID-WESTERN REGIONAL COUNCIL

DRAWN: NB

DESIGN: CUSTOM AVOCA 70

FACADE: Facade

SHEET NO: **CONCEPT-9** SCALE: 1:100 @ A3

DATE PRINTED
Wednesday, 16 June 2021