



01 | SITE LAYOUT

SCALE: 1 : 2000 (A3)

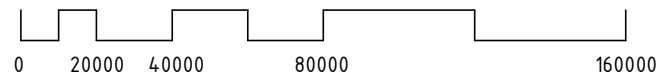


DENOTES EXISTING POWER LINE OVER
WITH A 10m BUFFER EACH SIDE OF THE LINE

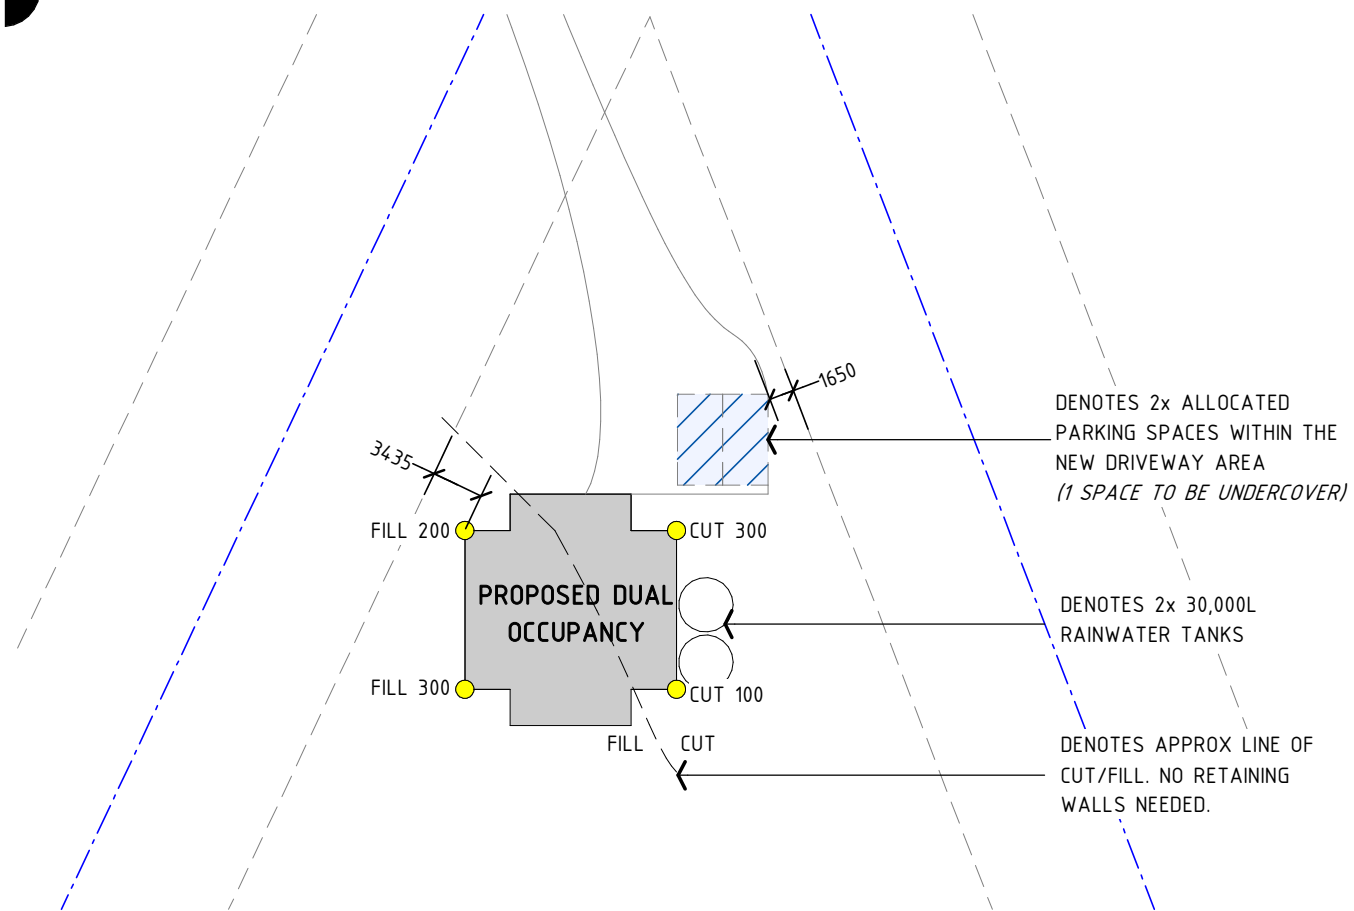

02 | PART SITE LAYOUT

SCALE: 1 : 500 (A3)

PRELIMINARY DRAWINGS

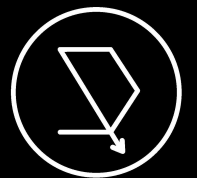

on point.
BUILDING DESIGN

CONTACT DETAILS

Gabrielle Hackett

M. 0437 762 740

E. gabrielle@onpointbuildingdesign.com.au

A. 17 Church Street, Mudgee NSW 2850

THIS DRAWING IS AND ALWAYS SHALL REMAIN THE
PROPERTY OF ON POINT BUILDING DESIGN AND MUST NOT
BE LENT, GIVEN, SOLD, REPRODUCED OR VARIED IN ANY
WAY WITHOUT WRITTEN CONSENT.

ALL DIMENSIONS ARE IN MILLIMETRES.
DO NOT SCALE.
DIMENSIONS TO BE CHECKED ON SITE BEFORE
COMMENCEMENT OF WORK.

Client:

LISA WURTH

Project:

DUAL OCCUPANCY AT 658
BLACK SPRINGS ROAD,
BUDGEE BUDGE

Drawing Title:

SITE PLAN

Rev	Date	Amendment
A	19/07/23	PRELIMINARY DRAWINGS
B	6/12/23	PRELIMINARY DRAWINGS



BUILDING DESIGNERS
ASSOCIATION OF AUSTRALIA

Job Number

1371 - A1

Revision

B

Sheet 1 of 1