

DATE OF ISSUE		28.04.2023	30.06.2023	04.07.2023										
DRAWING PACKAGE VERSION		1	2	3										
GENERAL DRAWINGS														
AN2850-002-P1	DRAFT SITE PLAN	A-1	B-1	C-1										
AN2850-002-P2	DRAFT SITE SETOUT PLAN	A-1	B-1	C-1										
AN2850-002-P3	DRAFT SITE ELEVATION	A-1	B-1	C-1										


MENAH

804 CASTLEREAGH HIGHWAY,
MENAH,
NSW 2850

SITE ID: AN2850-002



City West Office Park
Suite 3.02, Level 3, Building B
33-35 Saunders Street, Pyrmont, NSW 2009
www.waveconn.com

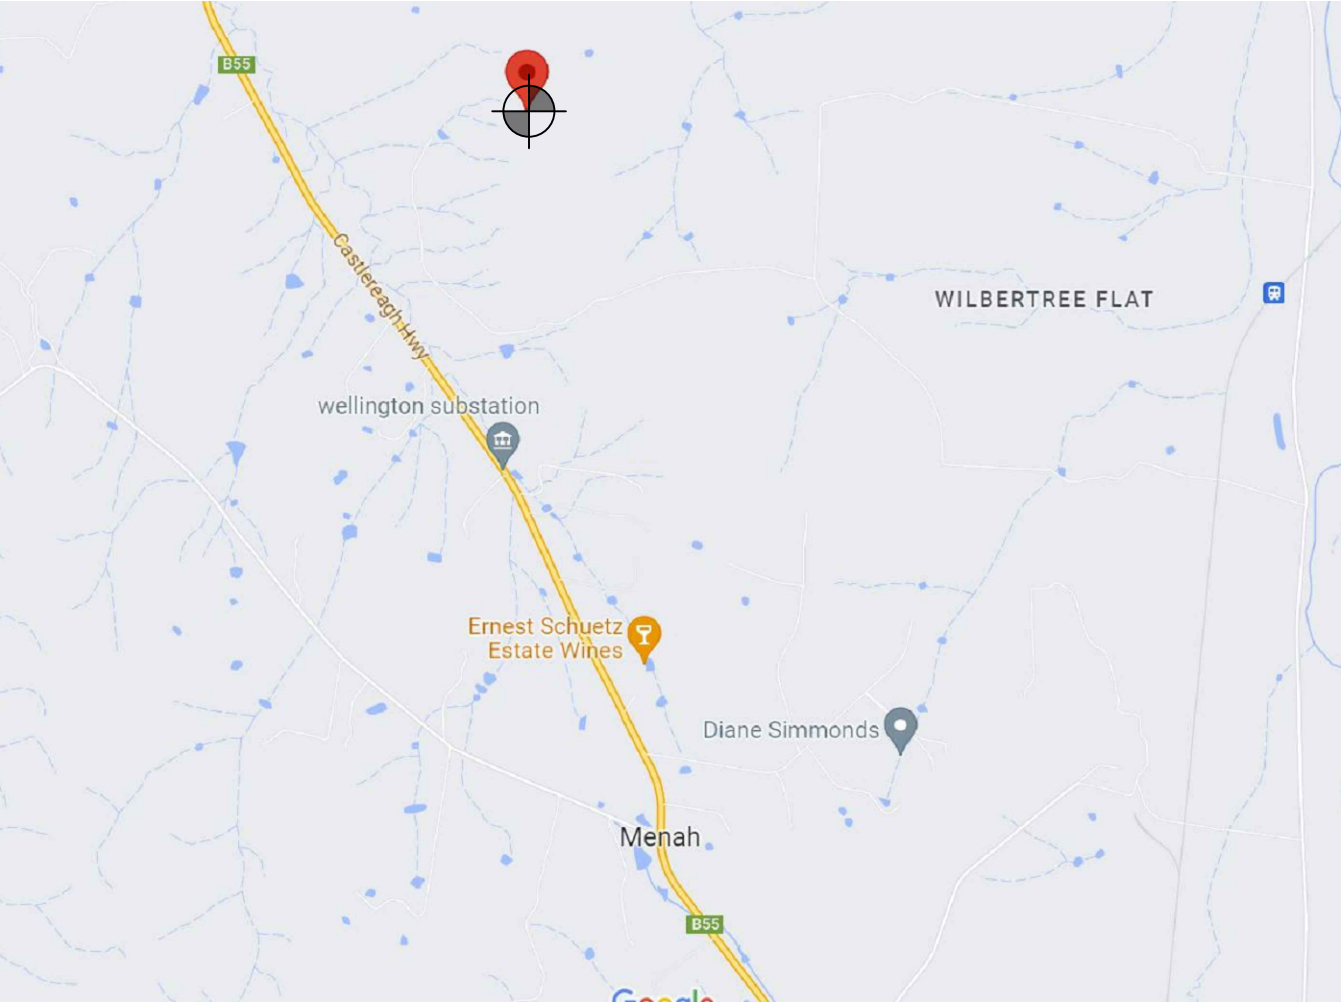

LOCALITY PLAN
NOT TO SCALE

FOR APPROVAL



- EXISTING BUILDINGS
- EXISTING FENCE
- PROPOSED POWER ROUTE (TBC)
- PROPERTY BOUNDARY
- EXISTING BORE AND SMALL TANK
- PROPOSED INSTALLATION AND LEASE AREA (HATCHED)
- PROPOSED SITE ACCESS
- PROPOSED NEW FARM GATES IN EXISTING FENCE FOR CONSTRUCTION AND MAINTENANCE ACCESS

SITE PLAN
SCALE 1:2500

REVISION	DATE	REVISION DESCRIPTION	DRAWN	DESIGNED	APPROVED	 <small>City West Office Park Suite 3.02, Level 3, Building B 33-35 Saunders Street, Pyrmont, NSW 2009 www.waveconn.com</small>	TITLE : DRAFT SITE PLAN		
							DRAWING STATUS : FOR APPROVAL	DRAWING No. AN2850-002 - P1	REVISION C-1

AN2850-002
MENA
804 CASTLEREAGH HIGHWAY, MENA, NSW 2850



DATUM POINT	GDA94 COORDINATES	
	LATITUDE	-32.541101
	LONGITUDE	149.54425

PROPOSED INSTALLATION
AND LEASE AREA (144m²)
(HATCHED)

PROPOSED 3.0m WIDE
DOUBLE ACCESS GATES

FIBRE PIT

ELECTRICAL PIT

PROPOSED GROUP SITE
METER PANEL FLUSH
MOUNTED WITH FENCE

PROPOSED EQUIPMENT CABIN

12000 LEASE AREA

12000 LEASE AREA

PROPOSED EQUIPMENT
CABINET

PROPOSED COMPOUND
SECURITY FENCE

PROPOSED CABLE TRAY

PROPOSED 30m HIGH MONOPOLE
WITH TRIANGULAR HEADFRAME

PROPERTY BOUNDARY

PROPOSED CABLE TRAY

SITE SETOUT PLAN


SCALE 1:75

C-1 B-1 A-1	04.07.2023 30.06.2023 28.04.2023	ISSUED FOR APPROVAL ISSUED FOR APPROVAL ISSUED FOR APPROVAL	EW EW EW	EW EW EW	MH MH MH	 <small>City West Office Park Suite 3.02, Level 3, Building B 33-35 Saunders Street, Pyrmont, NSW 2009 www.waveconn.com</small>	AN2850-002 MENA 804 CASTLEREAGH HIGHWAY, MENA, NSW 2850	TITLE : DRAFT SITE SETOUT PLAN		
								DRAWING STATUS : FOR APPROVAL	DRAWING No. AN2850-002 - P2	REVISION C-1

SCALE 1 : 75 AT A3



A3

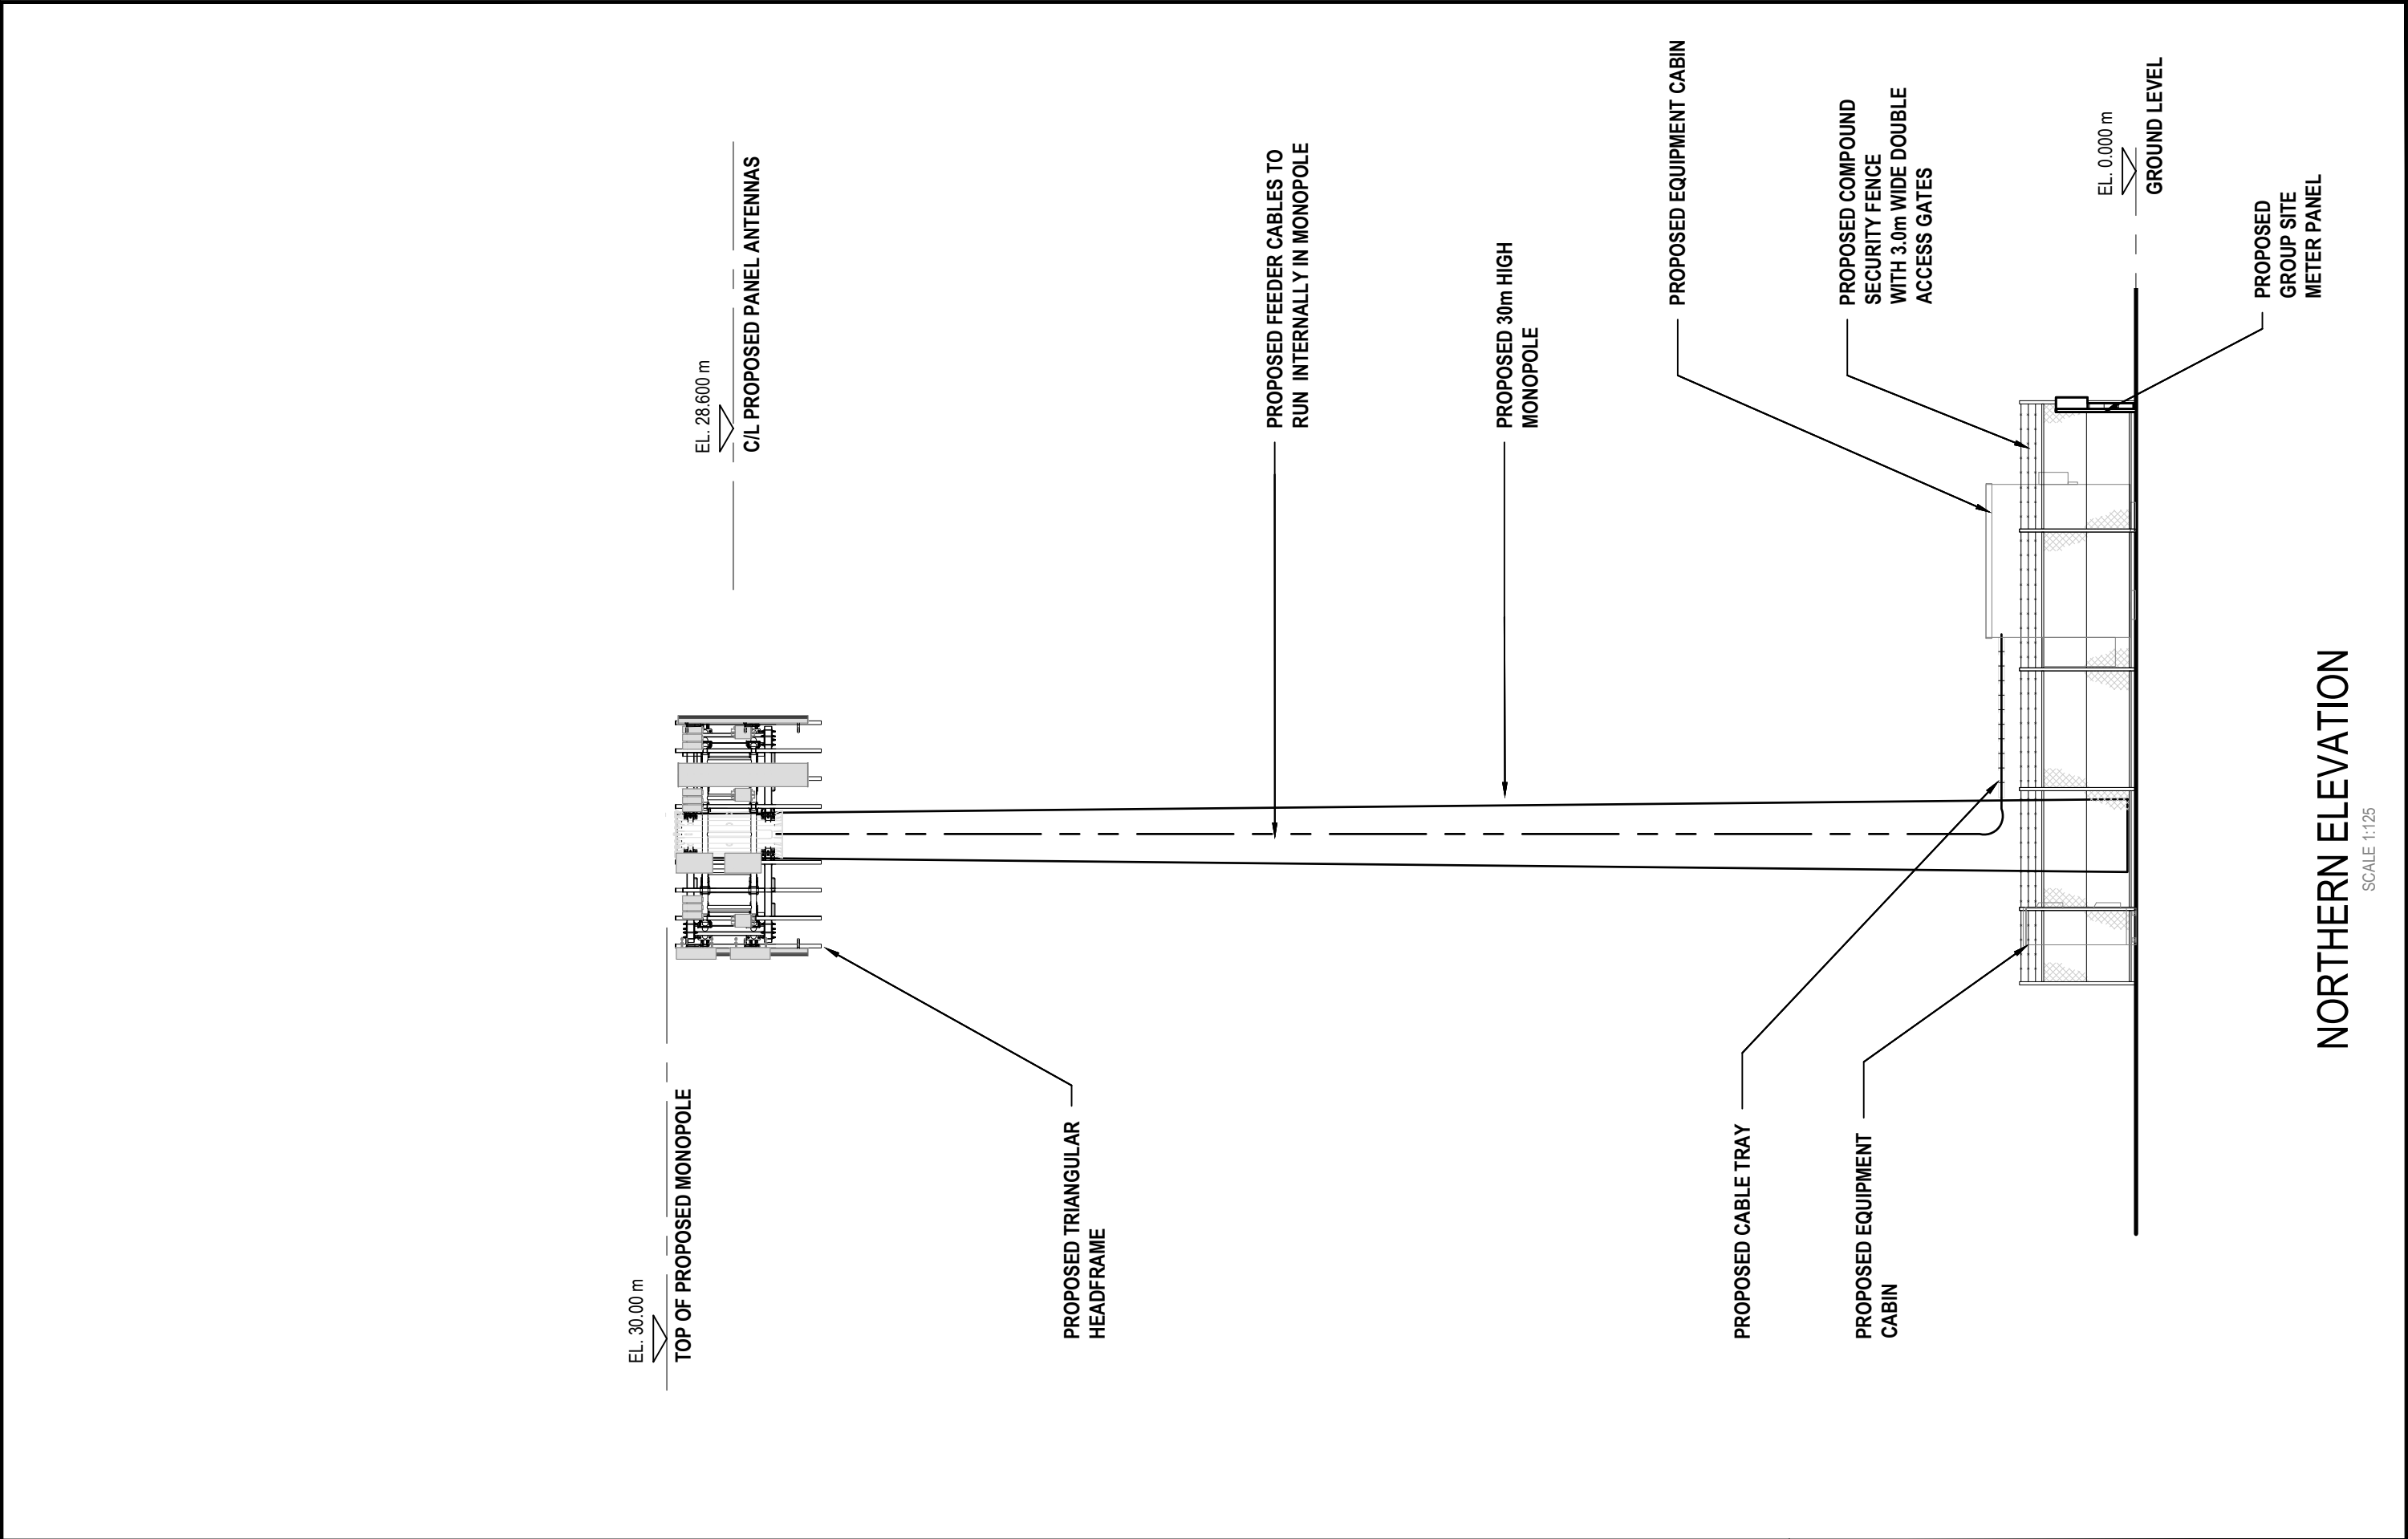

REVISION	C-1	04.07.2023	ISSUED FOR APPROVAL ISSUED FOR APPROVAL ISSUED FOR APPROVAL	EW	EW	MH	 <small>City West Office Park Suite 3.02, Level 3, Building B 33-35 Saunders Street, Pyrmont, NSW 2009 www.waveconn.com</small>	AN2850-002 MENA 804 CASTLEREAGH HIGHWAY, MENA, NSW 2850	TITLE : DRAFT SITE ELEVATION		
	B-1	30.06.2023		EW	EW	MH			DRAWING STATUS : FOR APPROVAL		
	A-1	28.04.2023		EW	EW	MH			DRAWING No. AN2850-002 - P3		
			REVISION DESCRIPTION	DRAWN	DESIGNED	APPROVED			REVISION C-1		