




DWELLING ONE

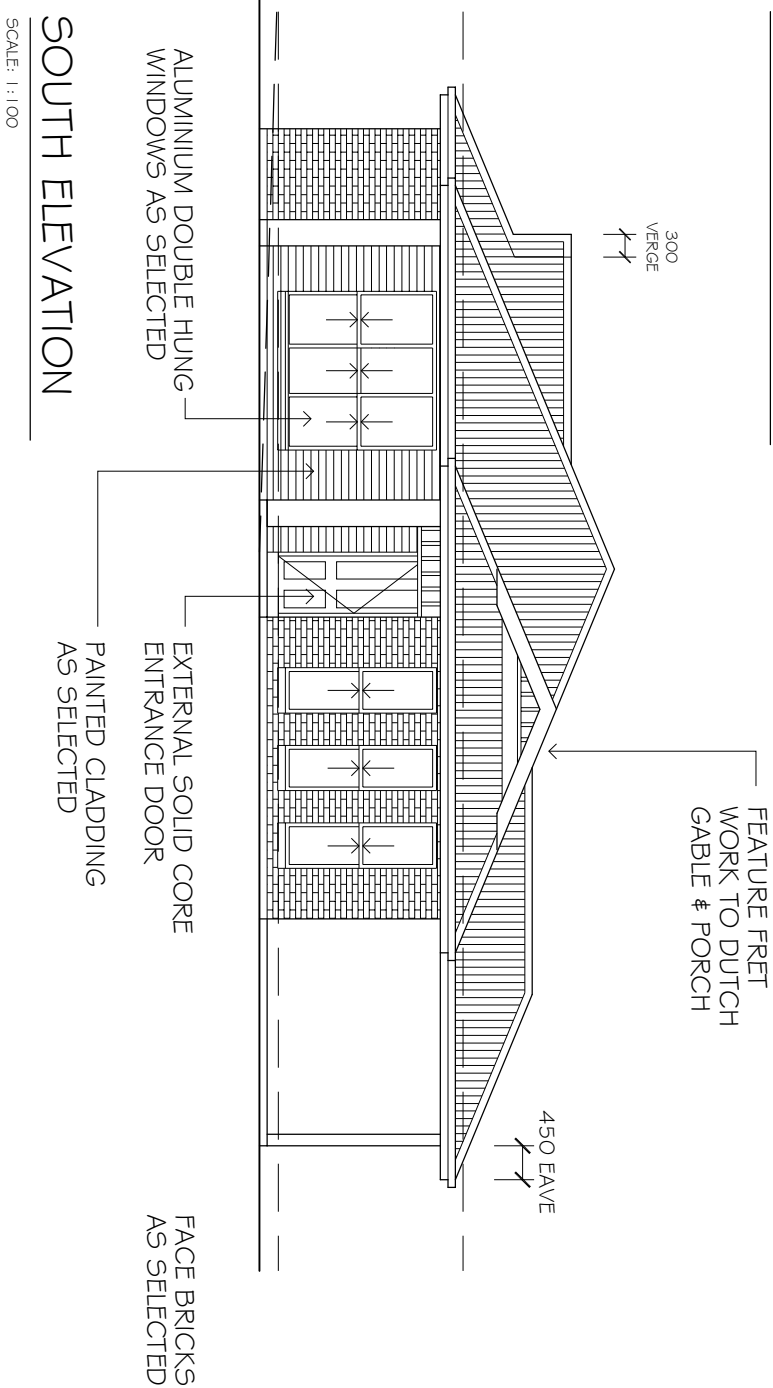


EAST ELEVATION

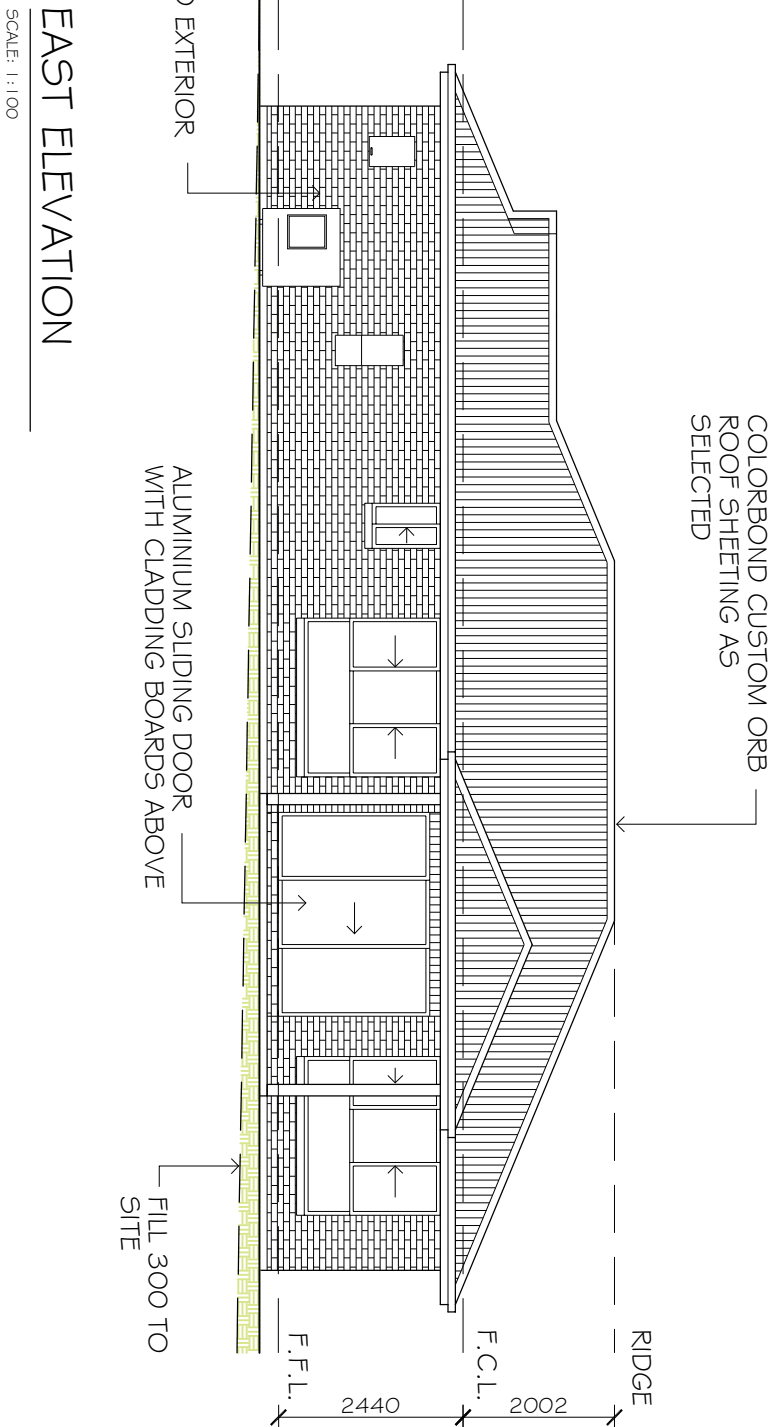

DWELLING ONE

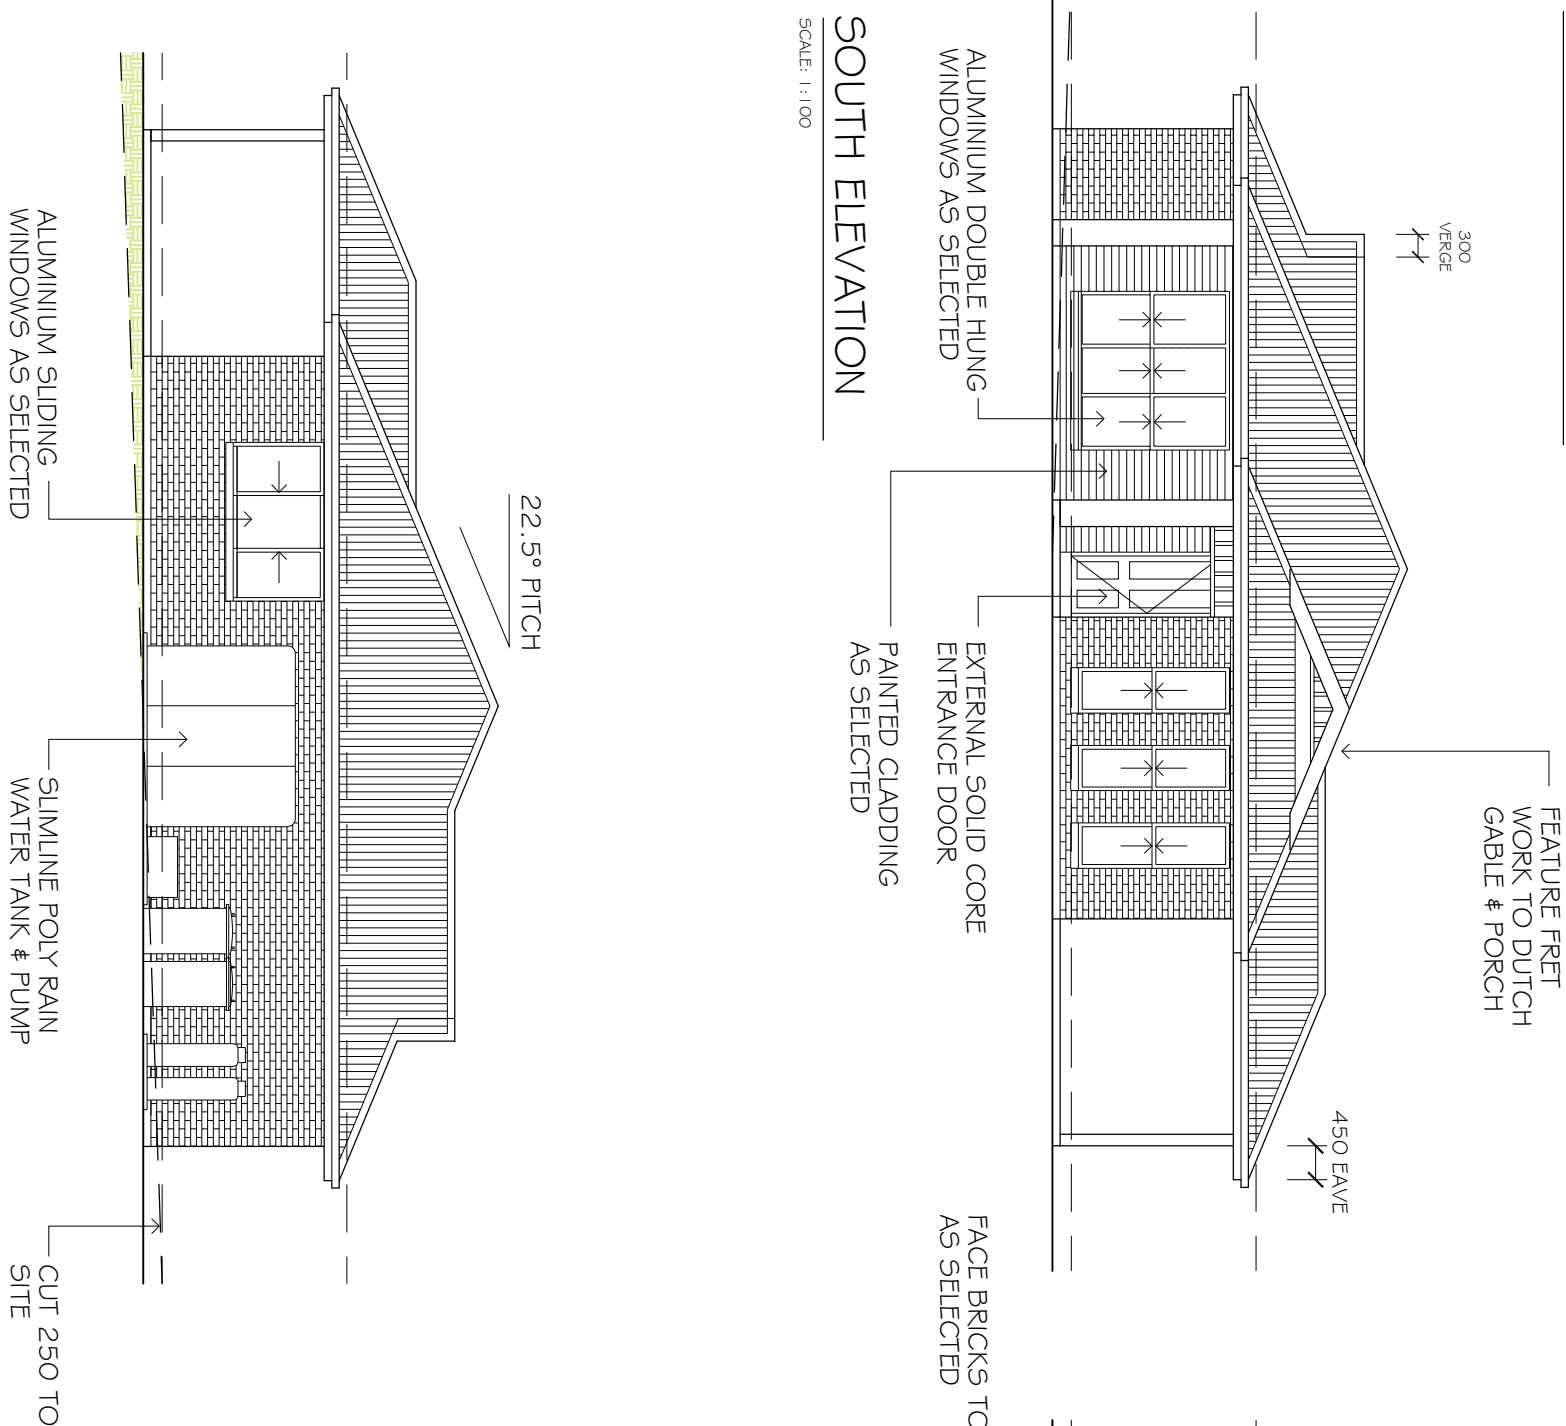

EAST ELEVATION

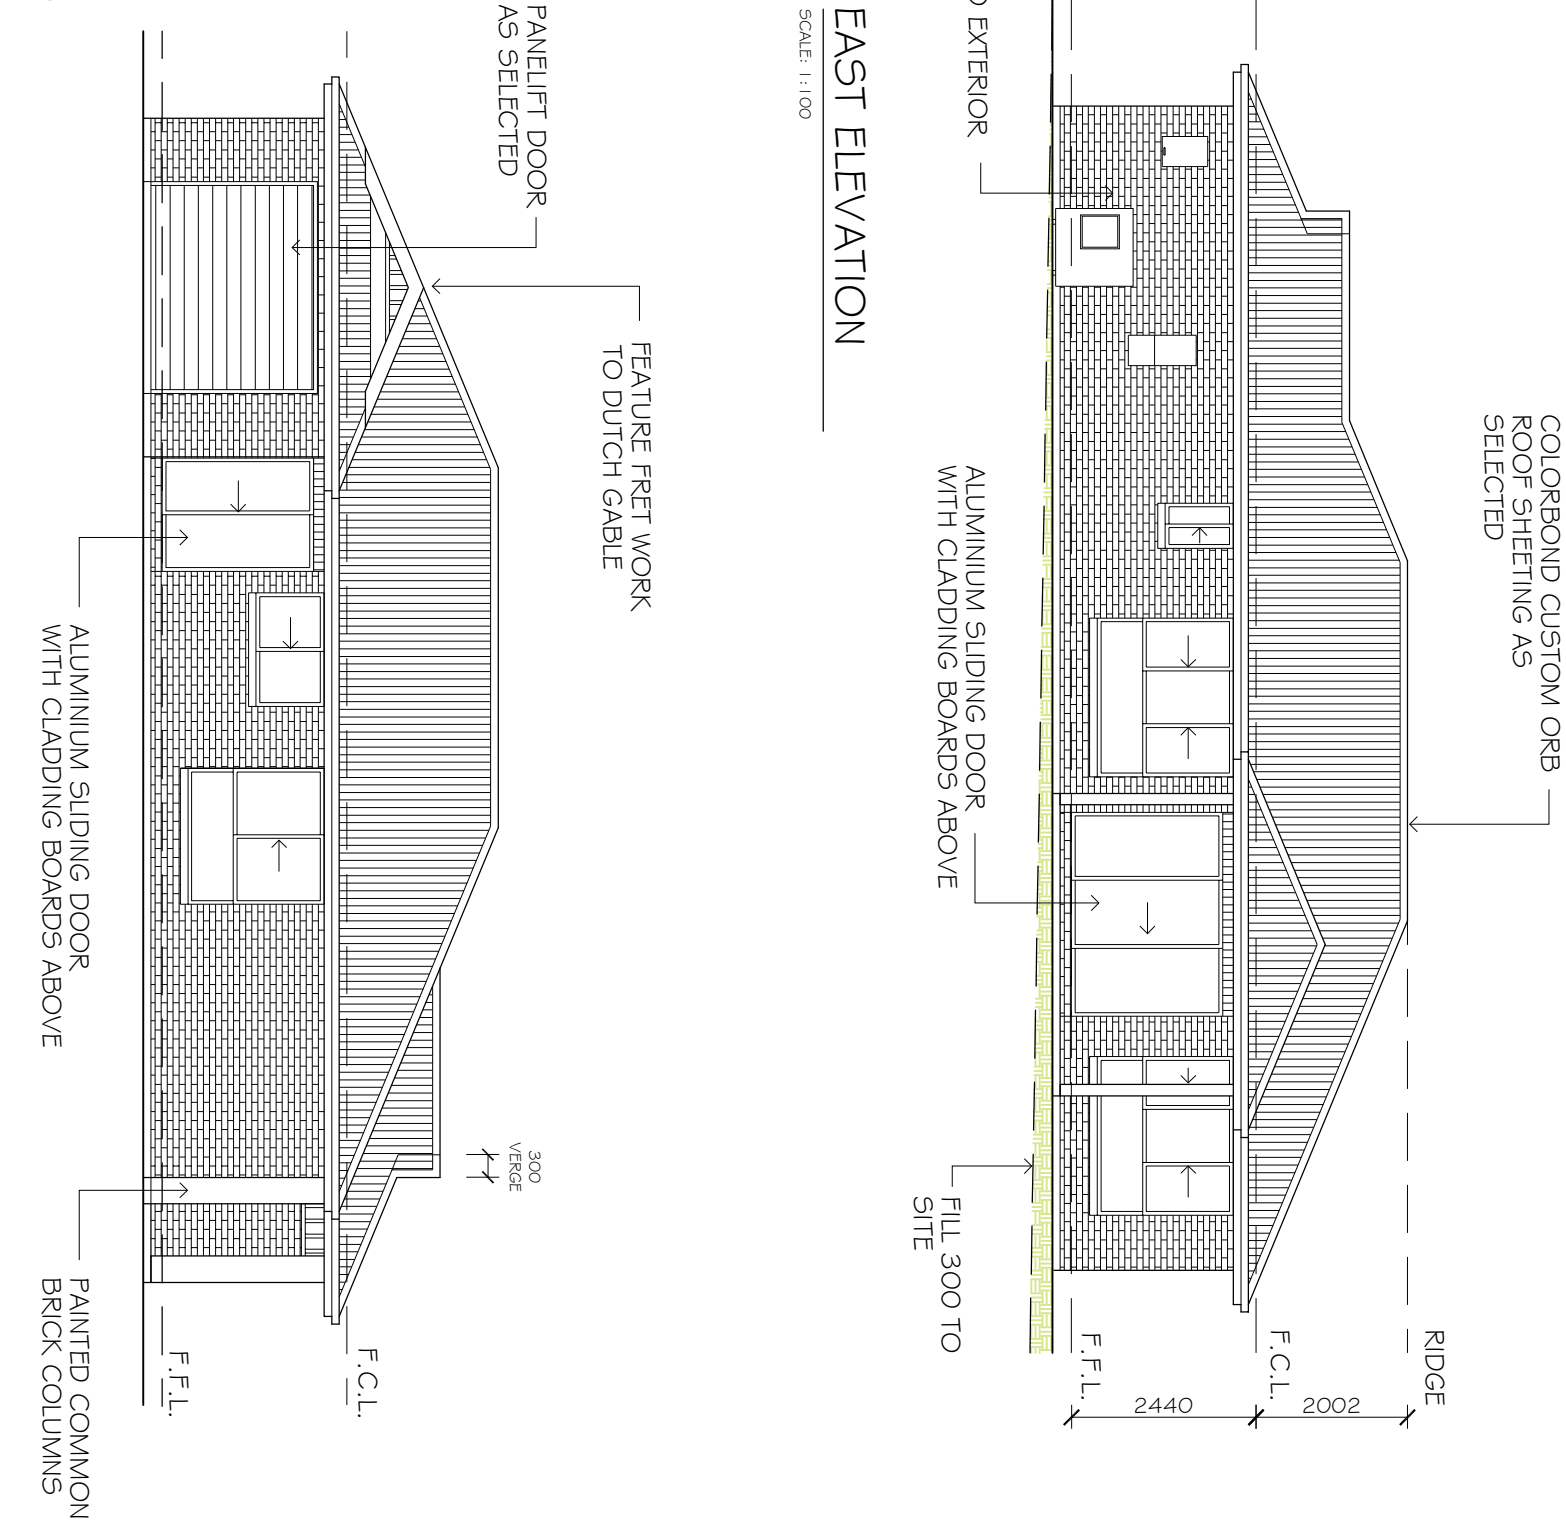

NORTH ELEVATION

SCALE: 1:100

WEST ELEVATION

SCALE: 1:100

REV	DATE	DESCRIPTION	NOTES
A	05/06/2023	CONCEPT PLANS	ALL DRAWINGS TO BE READ IN CONJUNCTION WITH -
B	31/07/2023	PRELIMINARY PLANS FOR REVIEW	- ALL SHEETS TO THIS SET OF PLANS
C	25/08/2023	FINAL PLANS FOR SUBMISSION	- ALL SHEETS TO THIS SET OF PLANS
D	1/20/9/2023	PLANS FOR DA APPROVAL	- STRUCTURAL ENGINEERS DOCUMENTATION
E	30/09/2023	FINAL PLANS	- PCA DOCUMENTS (WHERE APPLICABLE)
			- BASIS CERTIFICATE
			- ALL RELEVANT CODES, STANDARDS & APPROVALS
			
LYNCH BUILDING GROUP			
CLIENT:			
PROPOSED DETACHED DUAL OCCUPANCY LOT 9 O SHEARMAN STREET CAERLEIGH NSW 2850			
PROJECT:			
			
POSTAL: PO BOX 11296 Mudgee NSW 2850			
CONTACT US: P. 02 6372 6054 E. projects@lynchbuildinggroup.com.au www.lynchbuildinggroup.com.au			
ELEVATIONS - DWELLING ONE			
DRAWING TITLE:	FILE NO:	05 OF 09	REV:
DESIGN: LBG	DRAWING NO:		
CHECKED: JLYNCH	PAPER SIZE: A3		