



DWELLING TWO

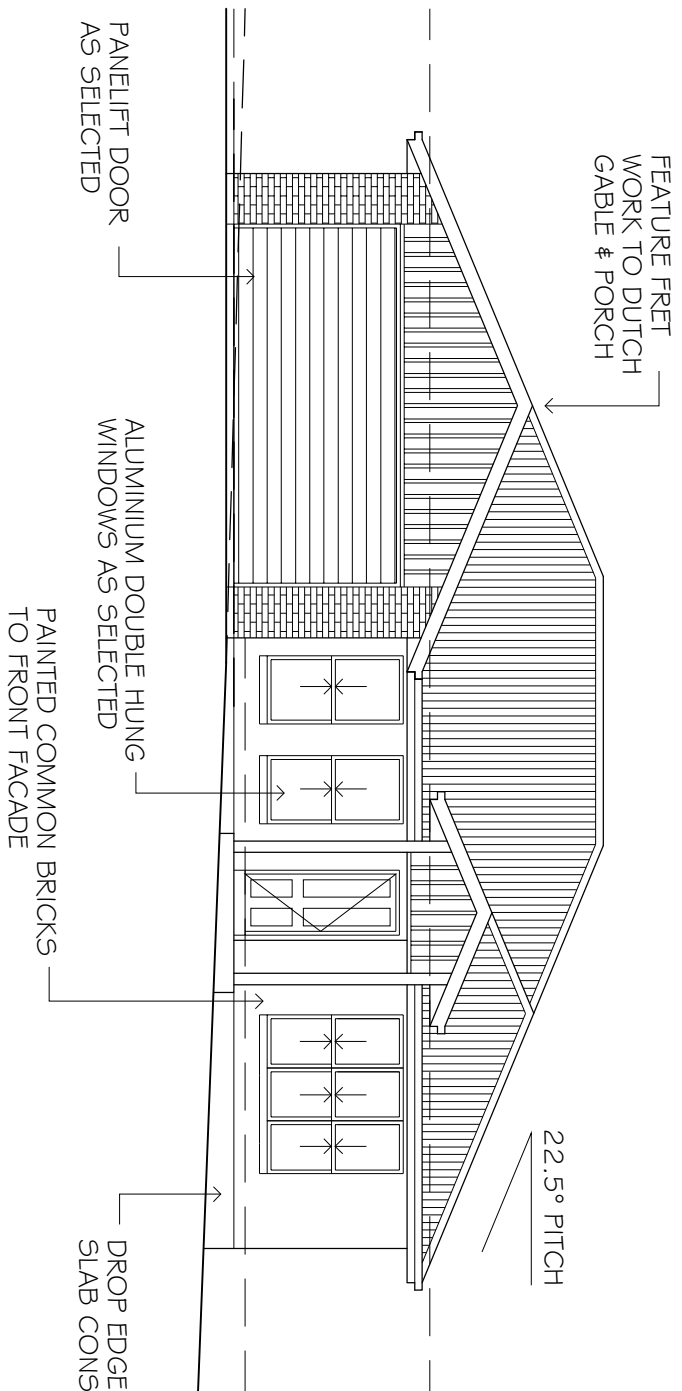


SOUTH ELEVATION

SCALE: 1:100

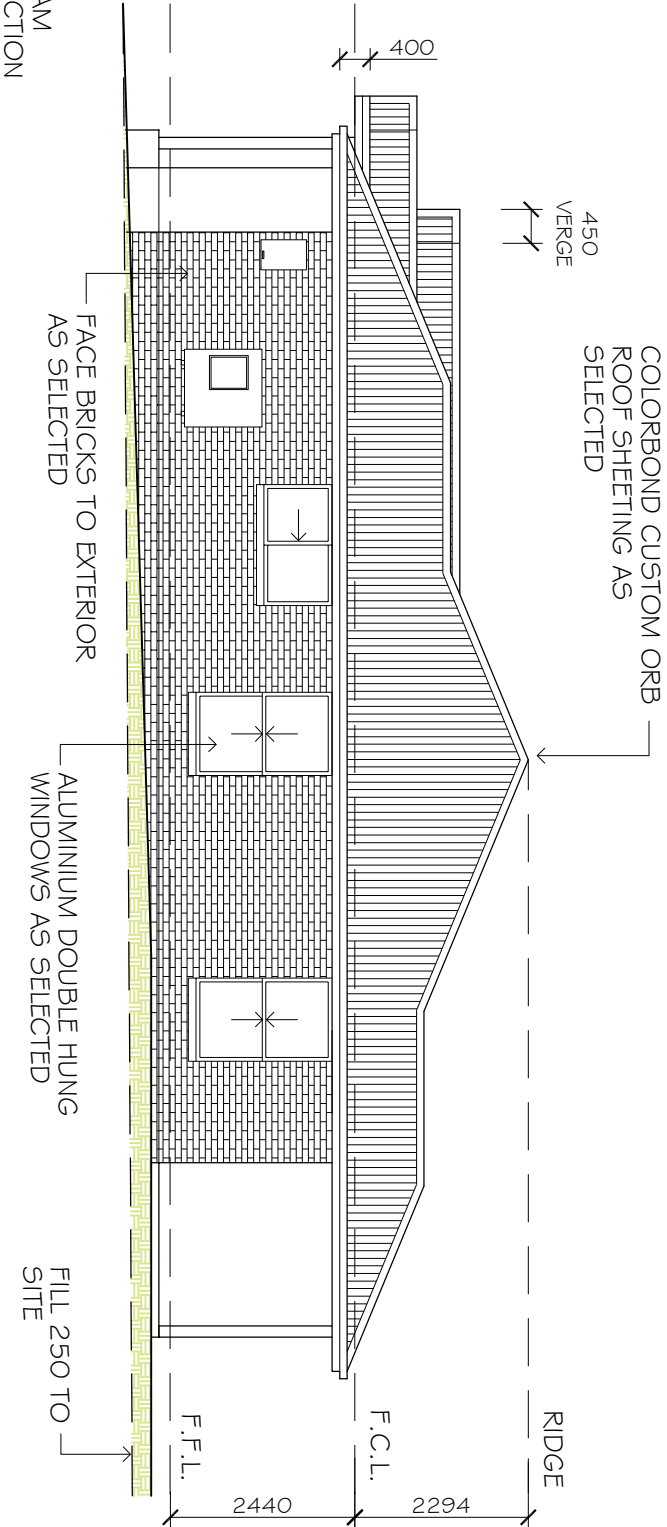


EAST ELEVATION

SCALE: 1:100

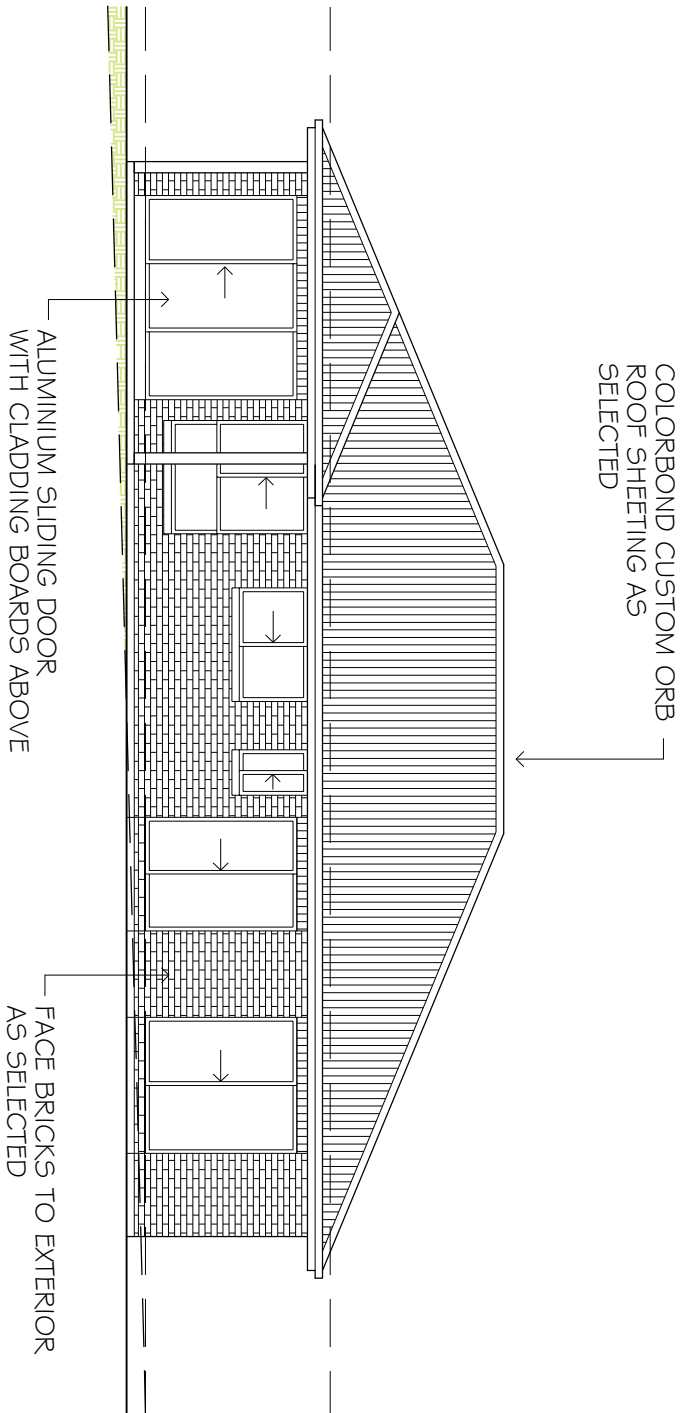

NORTH ELEVATION

SCALE: 1:100

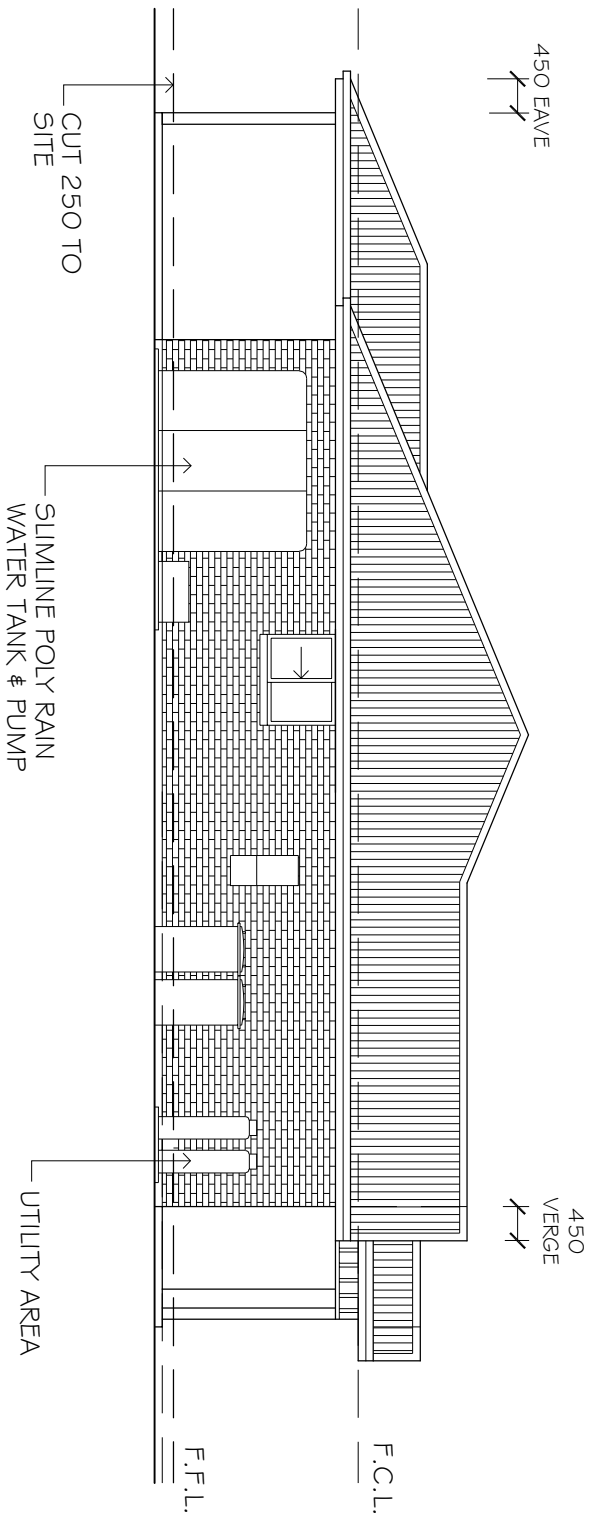

WEST ELEVATION

SCALE: 1:100

REV	DATE	DESCRIPTION	NOTE:
A	05/06/2023	CONCEPT PLANS	ALL DRAWINGS TO BE READ IN CONJUNCTION WITH -
B	31/07/2023	PRELIMINARY PLANS FOR REVIEW	- ALL SHEETS TO THIS SET OF PLANS
C	25/08/2023	FINAL PLANS FOR SUBMISSION	- SEPARATE SPECIFICATION DOCUMENTS
D	12/09/2023	PLANS FOR DA APPROVAL	- STRUCTURAL ENGINEERS DOCUMENTATION
E	30/09/2023	FINAL PLANS	- BASIX CERTIFICATE
- ALL RELEVANT CODES, STANDARDS & APPROVALS			
			
BUILDING DESIGNERS ASSOCIATION OF AUSTRALIA			

LYNCH BUILDING GROUP CLIENT: PROPOSED DETACHED DUAL OCCUPANCY LOT 910 SHEARMAN STREET CAERLETON NSW 2850 PROJECT:	
---	--

POSTAL: PO BOX 1 298 Mudgee NSW 2850 CONTACT US: P 02 6372 6054 E projects@lynchbuildinggroup.com.au www.lynchbuildinggroup.com.au	
--	--

ELEVATIONS - DWELLING TWO				
DRAWING TITLE:		FILE NO:	06 OF 09	E
DESIGN:	LBG	0496-A01		
DRAFTED:	JLYNCH			
CHECKED:	ALYNCH	PAPER SIZE:	A3	
		DRAWING NO:		REV: