Site Calculations

		9
SITE AREA	912.67m ²	2
EXISTING FLOOR AREA	197.87m ²	
PROPOSED AREA	94.50m ²	



TOTAL SHED WORKS

yons Lane



Client Name

Client Email

Client Phone

Signature

_ Client Name

Client Email

Copyright Statement

This plan always remains the copyright of designer & shall not be used other than for the project work intended without written authority. No part may be produced by any other exclusive right be exercised without permission legal enforcement will be taken on copyright infringement.

Disclaimer

This is not an official document, and may not comply with current laws or industry standards. You should make your own enquiries and seek independent advice from relevant industry professionals before acting or relying on the contents of this document.

Property Details 109 Horatio St, Mudgee, NSW 2850, Australia Lot/DP: A/-/DP160286

Generated by Kerry Lincoln

mudgee@theshedcompany.com.au

ALL DIMENSIONS ARE IN METRES. DO NOT SCALE FROM PLANS.

Notes



KL 4/12/23 11:56 am

proposed Colorbond shed 9m x 10.5m x 4m high Stormwater connected to rear lane Lyons Drive


Horatio Street



Client Phone

Signature

Phone +61428727364	Sheet Name Site Plan	Sheet no. 1	Lic no. 181671C	Job no.
	Design TMUD234021 Delboux 9m x 10.5m			Scale 1:500@A3
	1 st version date: 04/12/2023		Current version date: 04/12/2023	Version # 1

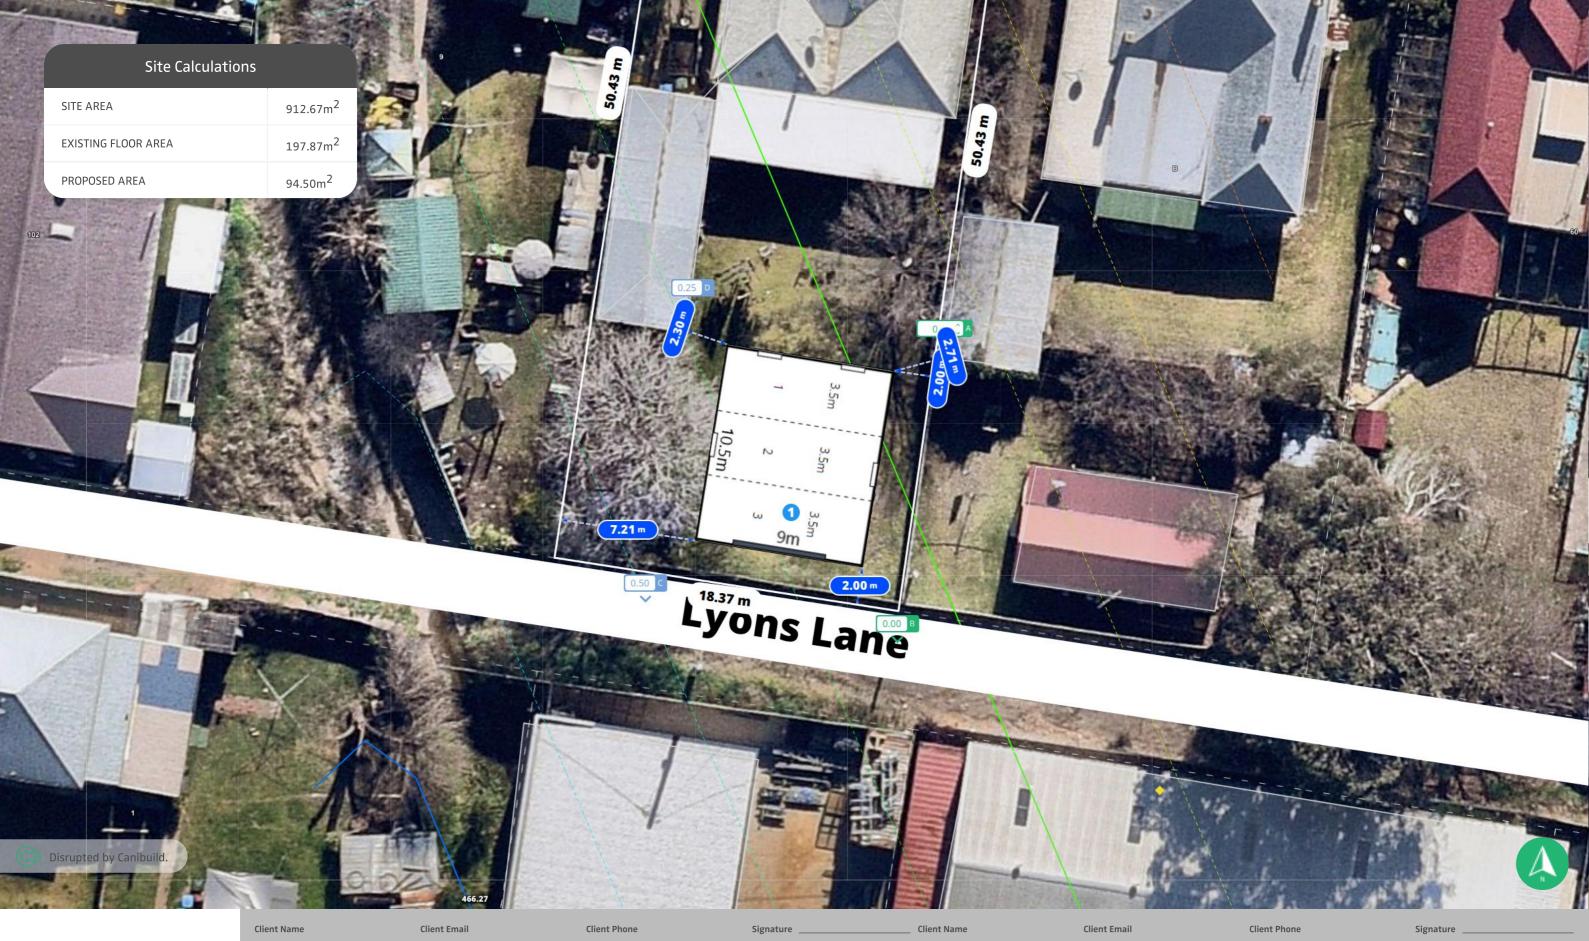

Copyright Statement

This plan always remains the copyright of designer & shall not be used other than for the project work intended without written authority. No part may be produced by any other exclusive right be exercised without permission legal enforcement will be taken on copyright infringement.

Disclaimer

TOTAL SHED WORKS

This is not an official document, and may not comply with current laws or industry standards. You should make your own enquiries and seek independent advice from relevant industry professionals before acting or relying on the contents of this document.

Property Details 109 Horatio St, Mudgee, NSW 2850, Australia Lot/DP: A/-/DP160286

Generated by Kerry Lincoln

mudgee@theshedcompany.com.au

ALL DIMENSIONS ARE IN METRES. DO NOT SCALE FROM PLANS.

 Email
 Client Phone
 Signature

 Phone +61428727364
 Sheet Name Site Plan
 Sheet no. 2
 Lic no. 181671C
 Job no.

 Pesign TMUD234021 Delboux 9m x 10.5m
 Scale 1:200 @A3
 Scale 1:200 @A3

 1 st version date:
 Version #

04/12/2023

04/12/2023

1

Disrupted by Canibuild.

Property Details 109 Horatio St, Mudgee, NSW 2850, Australia Lot/DP: A/-/DP160286

Client Email

3.5m

3.5m

.5m

2.00 m

Client Name

Generated by Kerry Lincoln

mudgee@theshedcompany.com.au

9m

Lyons Lane

N

w

18.37 m

ALL DIMENSIONS ARE IN METRES. DO NOT SCALE FROM PLANS.

		A CONSTRUCTION	
Client Name	Client Email	Client Phone	
Copyright Statement			
, ,	1, 0 0	ed other than for the project work intended with ion legal enforcement will be taken on copyright	
Disclaimer			
	cument, and may not comply with current la	aws or industry standards. You should make your	٥v

7.21 m



t Email	Client Phone		Signature	
Phone +61428727364	Sheet Name Site Plan	Sheet no. 3	Lic no. 181671C	Job no.
	Design TMUD234021 Delboux 9m x 10.5m			Scale 1:100@A3
	1 st version date: 04/12/2023		Current version date: 04/12/2023	Version # 1