

This drawing is to be read in conjunction with general building drawings, specifications and other consultant's drawings applicable to this project. All figured dimensions are to be checked prior to commencement. This drawing is copyright and the property of ABC SHEDS GLOBAL PTY LTD and must not be retained, copied or used without written authority.

CLIENT:	ROB LONERAGAN - 2060 Lot 45 - (Dr Vini Khurana)		
DRAWN:	JACKSON RENDELL	DATE:	28/11/2018
MODIFIED:	KH	DATE:	12/12/2023
CHECKED:			
DRAWING:		FLOOR PLAN	
SCALE:		1:132	SHEET 1 OF 5
			SHEET SIZE: A4


CP Z20019 15% Lap + 1 Row of Bridge
P1 - 90x90x4 Mezzanine/Landing Posts
600mm dia x 600mm deep piers
(Chemset Hold downs)

P2 - 90x90x4 Posts
600mm dia x 600mm deep piers
2 X M20 hd BOLTS

600mm DIA x 1200mm DEEP PIER FOOTINGS
4 x M20 HD BOLTS
(200 UB end wall mullions)

12mm WIRE WALL BRACING
12mm WIRE ROOF BRACING
(WB) DENOTES WIND BRACING

310UB41 BALCONY SUPPORT BEAM.

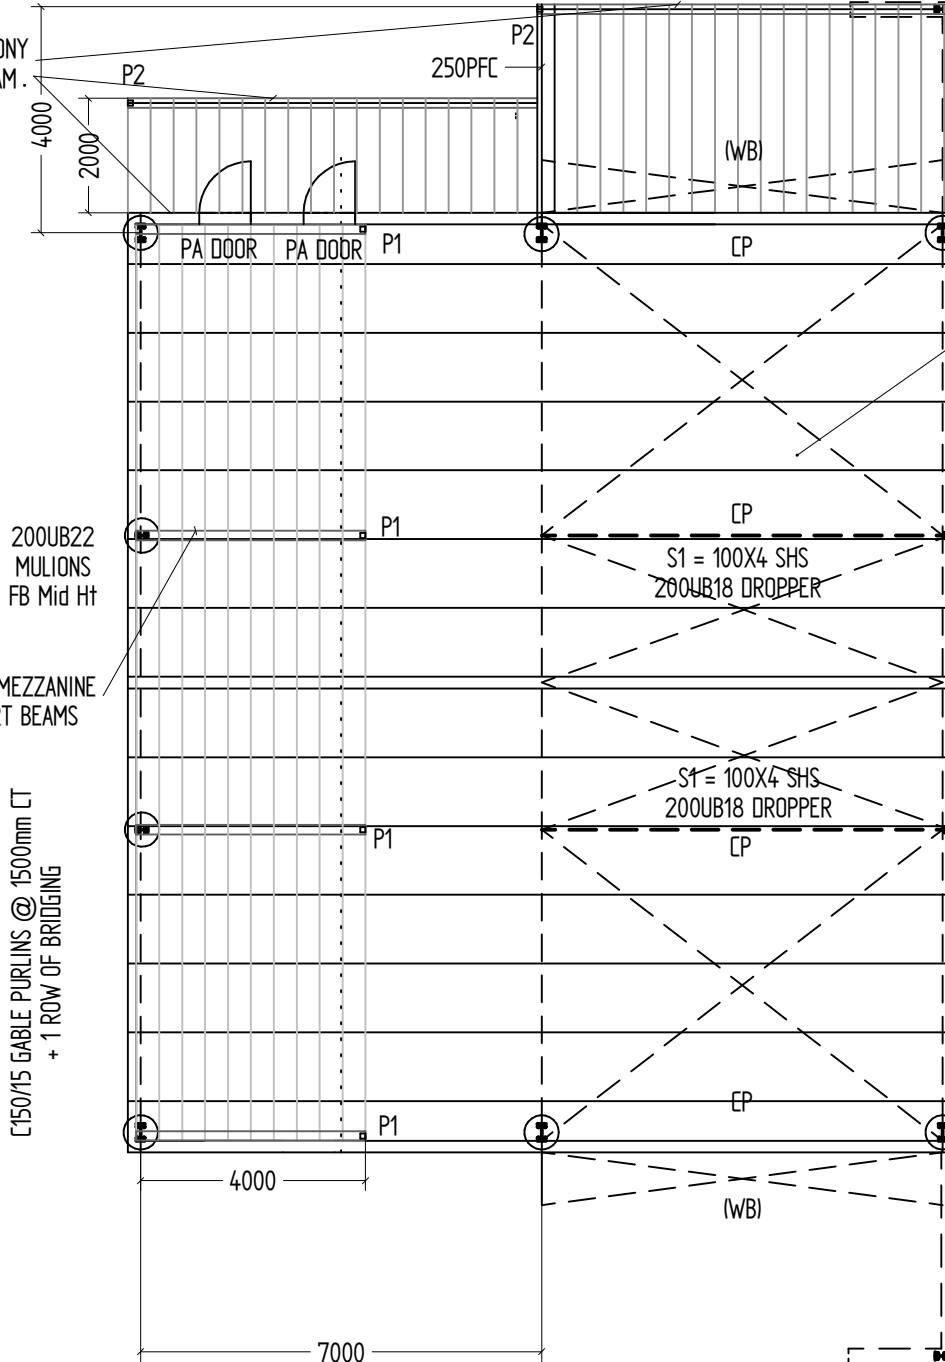

200UB25 OUTRIGGERS
+ 100mm x 100mm RHS STAYS
(chemset Hold downs)

3 RUNS SKYLIGHT
POSITION TBA

4 x Sliding doors
4m(W) x 3.75m(H) BOT DOUBLE



TERRA ANZ PTY LTD
Rylstone NSW

By: Terra Anz Pty Ltd Client: ABC Sheds
Date: 1/10/2024 Revision No: 02
Signature: [Redacted] Project No: 230700-TAZ

	NAME	DATE	CLIENT
DRAWN:	JACKSON RENDELL	28/11/2018	ROB LONERAGAN - 2060 Lot 45 - (Dr Vini Khurana)
MODIFIED:	KH	12/12/2023	DRAWING
CHECKED:			SLAB PLAN
			SCALE: 1:135
			SHEET 2 OF 5
			SHEET SIZE: A4


(S.J) Saw Joints Not Required - Shrinkage may occur. These will not adversely affect the structural integrity of the slab. In the event of excessive cracking occurring in the future these should be repaired using a suitable proprietary product.

ASSUME CBR=10%
E=30 MPA
MAX AXLE LOAD = 3 TONNE
OR
5 KPA LL

100 THICK SLAB
+ SL82 TOP (30 COVER)
F_c = 32MPA

SJ@5.3m CENTRES
DJ@7m CENTRES

R20- 300x500 LONG
@ DES

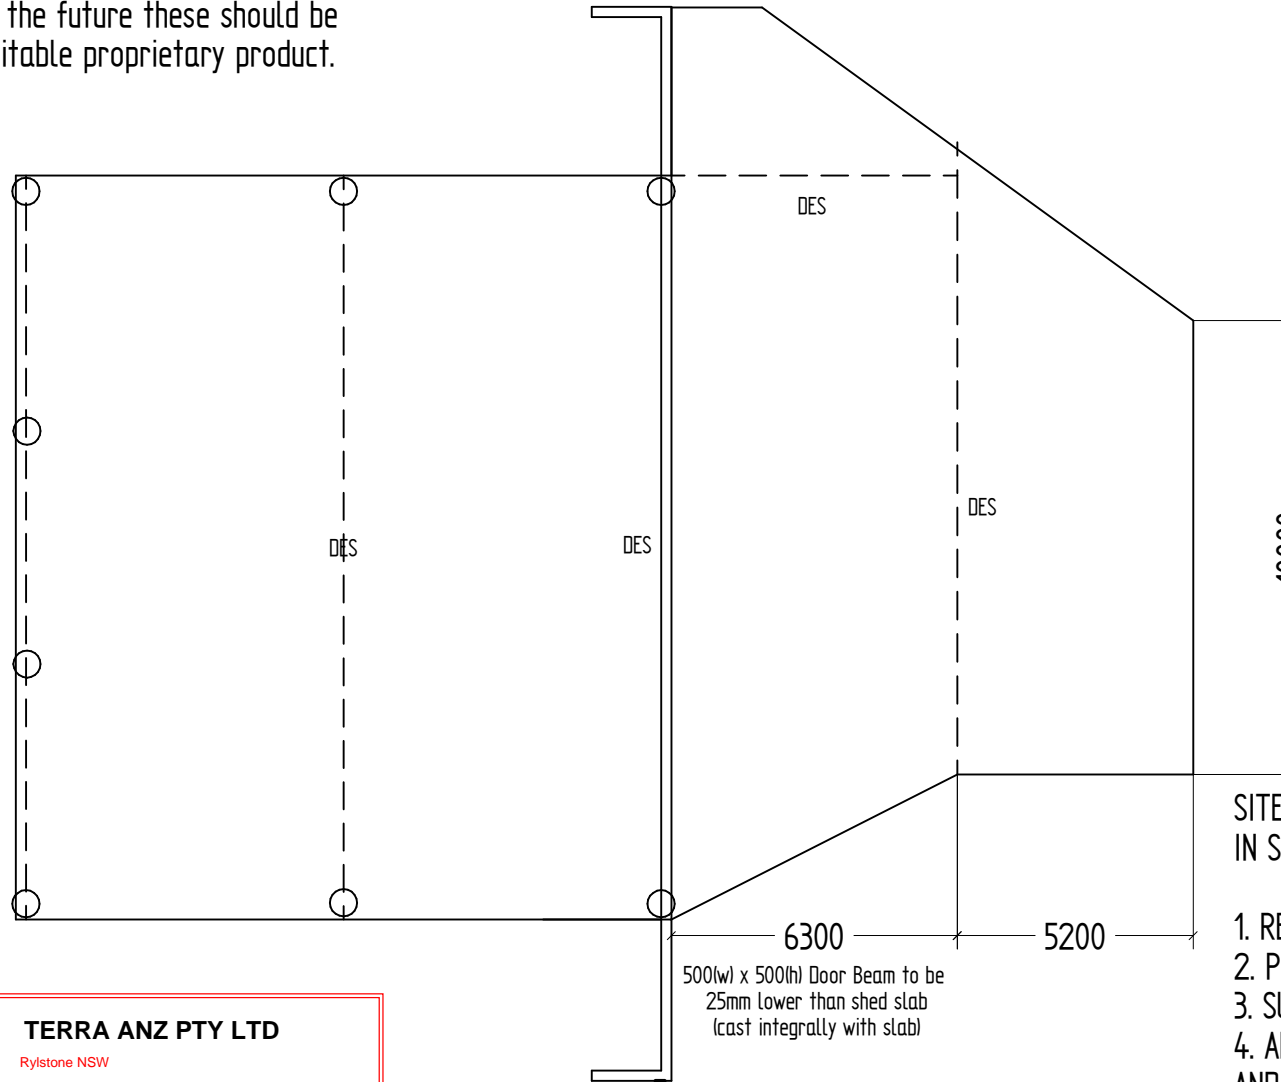

SITE TO BE PREPARED IN ACCORDANCE WITH AS3798 IN SUMMARY

1. REMOVE ALL TOP SOIL
2. PROOF ROLL SITE AND REMOVE SPOTS
3. SUBGRADE TO BE COMPLETED TO 98% STD
4. ALL FILL TO BE APPROVED MATERIAL AND COMPACTED TO 98% STD
5. PROVIDE 150mm THICK SUB BASE COMPACTED TO 98% STD




TERRA ANZ PTY LTD
Rylstone NSW

By: Terra Anz Pty Ltd Client: ABC Sheds
Date: 1/10/2024 Revision No: 02
Signature:  Project No: 230700-TAZ

This drawing is to be read in conjunction with general building drawings, specifications and other consultant's drawings applicable to this project. All figured dimensions are to be checked prior to commencement. This drawing is copyright and the property of ABC SHEDS GLOBAL PTY LTD and must not be retained, copied or used without written authority.

CLIENT:	ROB LONERAGAN - 2060 Lot 45 - (Dr Vini Khurana)		
DRAWN:	JACKSON RENDELL	DATE:	28/11/2018
MODIFIED:	KH	DATE:	12/12/2023
CHECKED:			
SCALE: 1:65		SHEET 3 OF 5	
SHEET SIZE: A4			

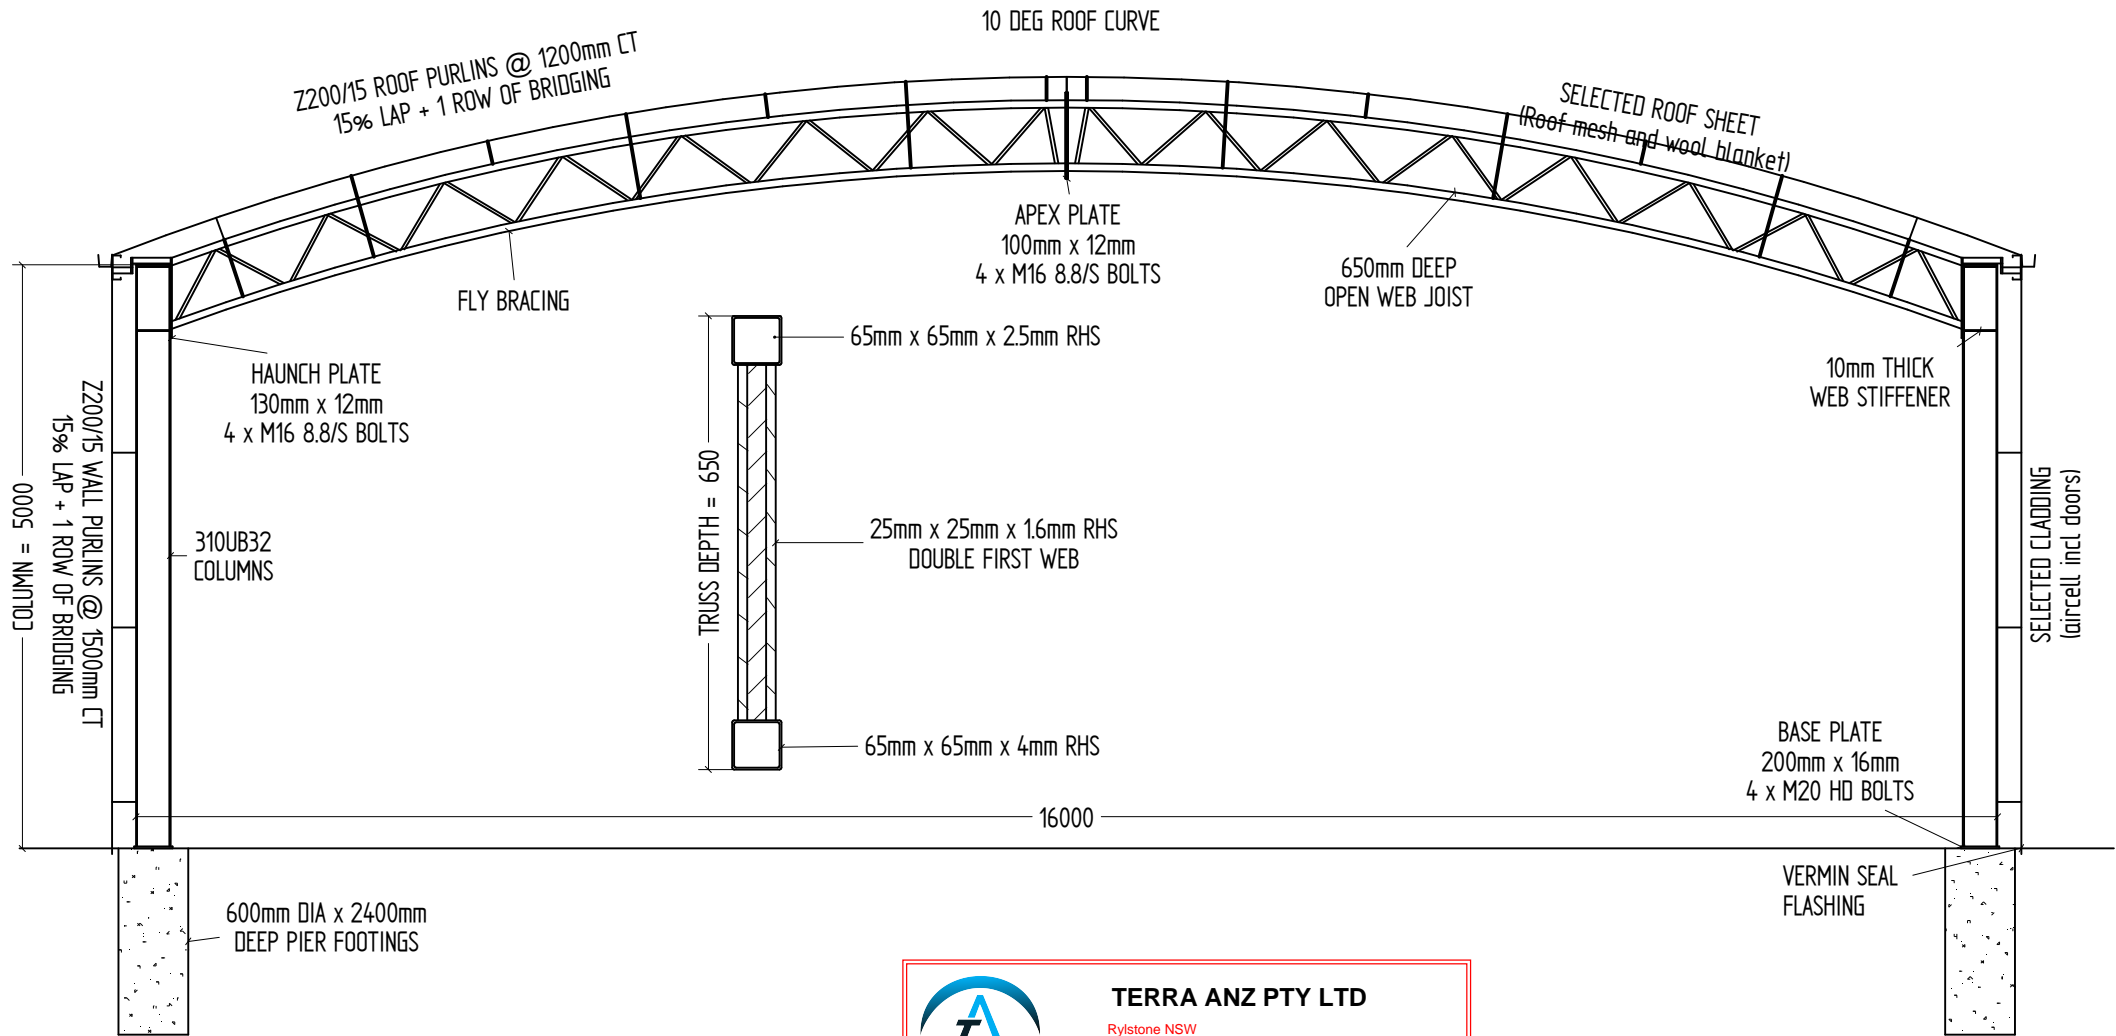



TERRA ANZ PTY LTD
Rylstone NSW



By: Terra Anz Pty Ltd Client: ABC Sheds

Date: 1/10/2024 Revision No: 02

Signature: [REDACTED] Project No: 230700-TAZ

This drawing is to be read in conjunction with general building drawings, specifications and other consultant's drawings applicable to this project. All figured dimensions are to be checked prior to commencement. This drawing is copyright and the property of ABC SHEDS GLOBAL PTY LTD and must not be retained, copied or used without written authority.

DRAWN: JACKSON RENDELL		DATE: 28/11/2018	CLIENT: ROB LONERAGAN - 2060 Lot 45 - (Dr Vini Khurana)
MODIFIED: KH		DATE: 12/12/2023	DRAWING: MEZZANINE SECTION VIEW
CHECKED:			SCALE: 1:20
			SHEET 4 OF 5
			SHEET SIZE: A4

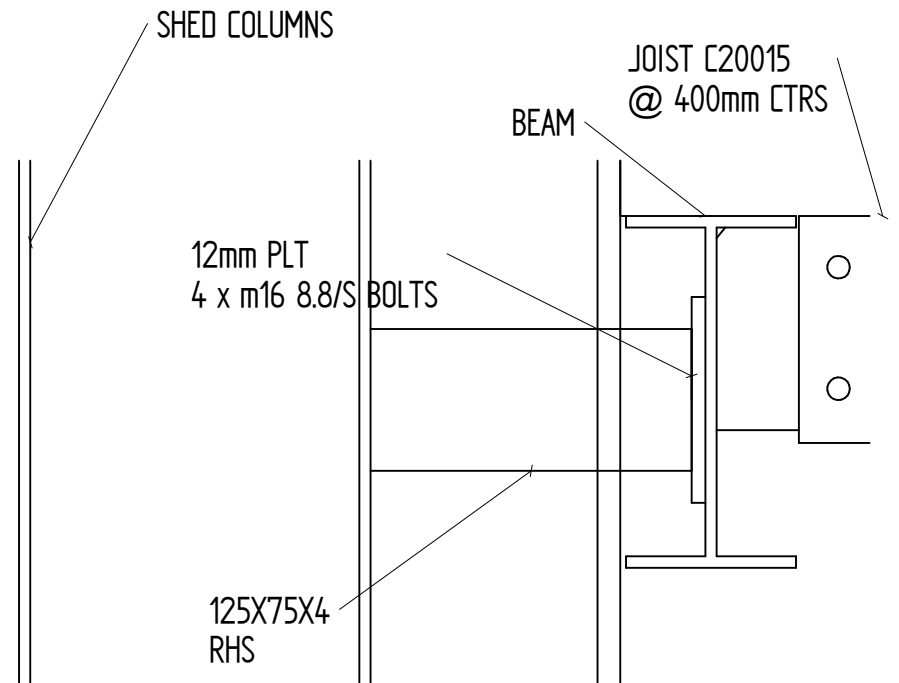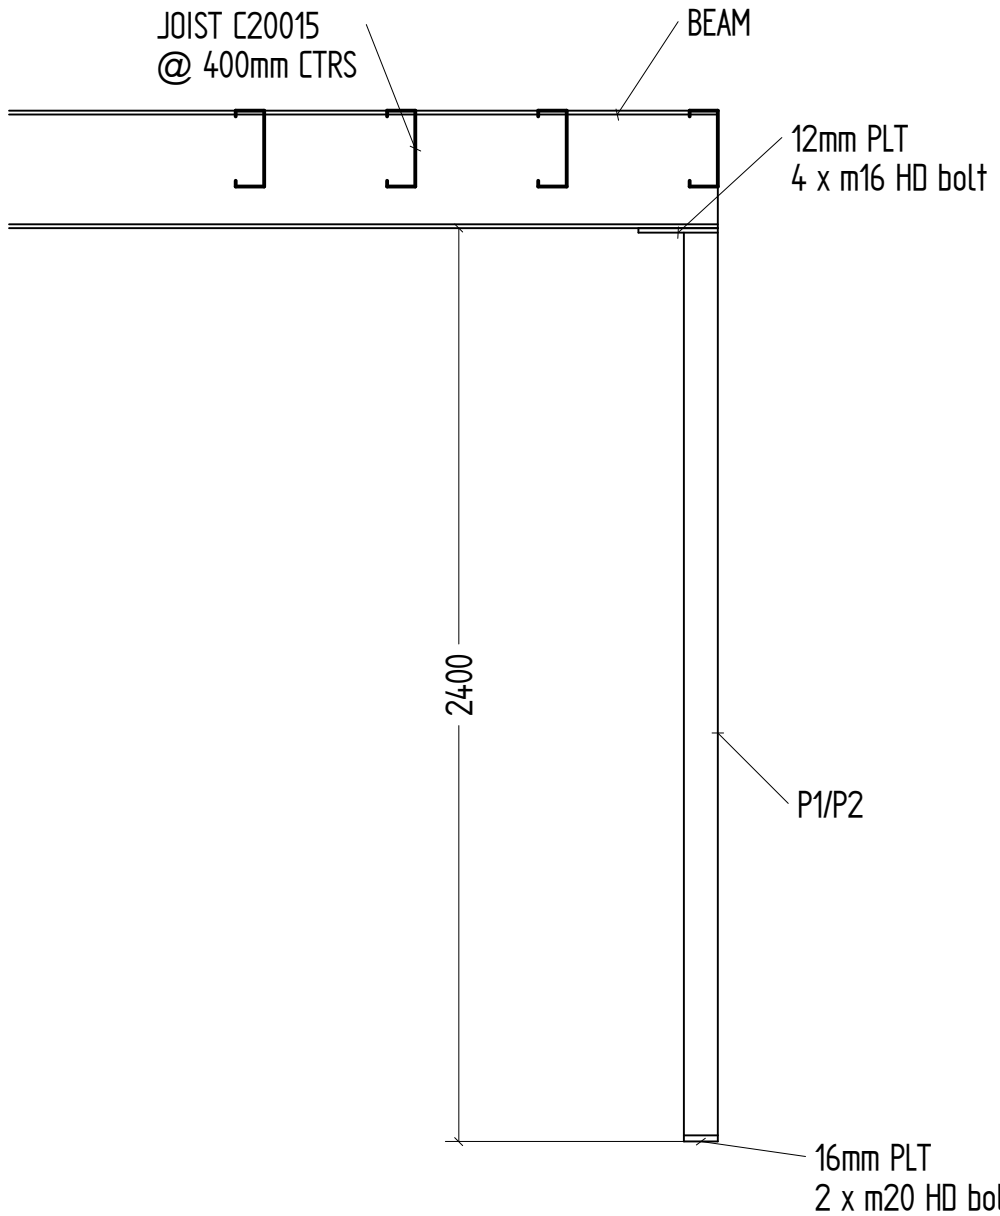



TERRA ANZ PTY LTD
Rylstone NSW

By: Terra Anz Pty Ltd Client: ABC Sheds

Date: 1/10/2024 Revision No: 02

Signature: [REDACTED] Project No: 230700-TAZ

This drawing is to be read in conjunction with general building drawings, specifications and other consultant's drawings applicable to this project. All figured dimensions are to be checked prior to commencement. This drawing is copyright and the property of ABC SHEDS GLOBAL PTY LTD and must not be retained, copied or used without written authority.

CLIENT:	ROB LONERAGAN - 2060 Lot 45 - (Dr Vini Khurana)		
DRAWN:	JACKSON RENDELL	DATE:	28/11/2018
MODIFIED:	KH	DATE:	12/12/2023
CHECKED:			
DRAWING:		ELEVATION PLAN	
SCALE:		1:170	SHEET 5 OF 5
			SHEET SIZE: A4




TERRA ANZ PTY LTD
Rylstone NSW

By: Terra Anz Pty Ltd Client: ABC Sheds

Date: 1/10/2024 Revision No: 02

Signature:  Project No: 230700-TAZ

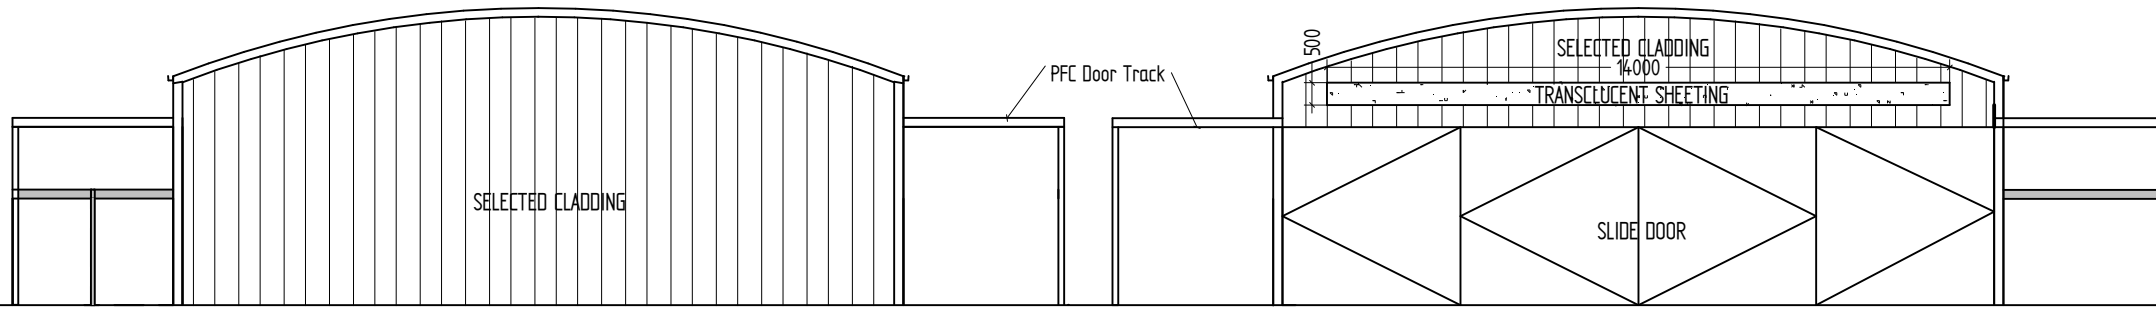

100mm x 3mm SHS STAYS