


Notes

1. Builder to confirm all dimensions before commencing any works.
2. If discrepancies occur on plans, designer is to be contacted.
3. All dimensions are in millimeters unless otherwise stated.
4. Use figured dimensions only. Do not scale from plans.
5. Site information is based on information supplied by the owner and must be verified by the supplier on acceptance of this plan.

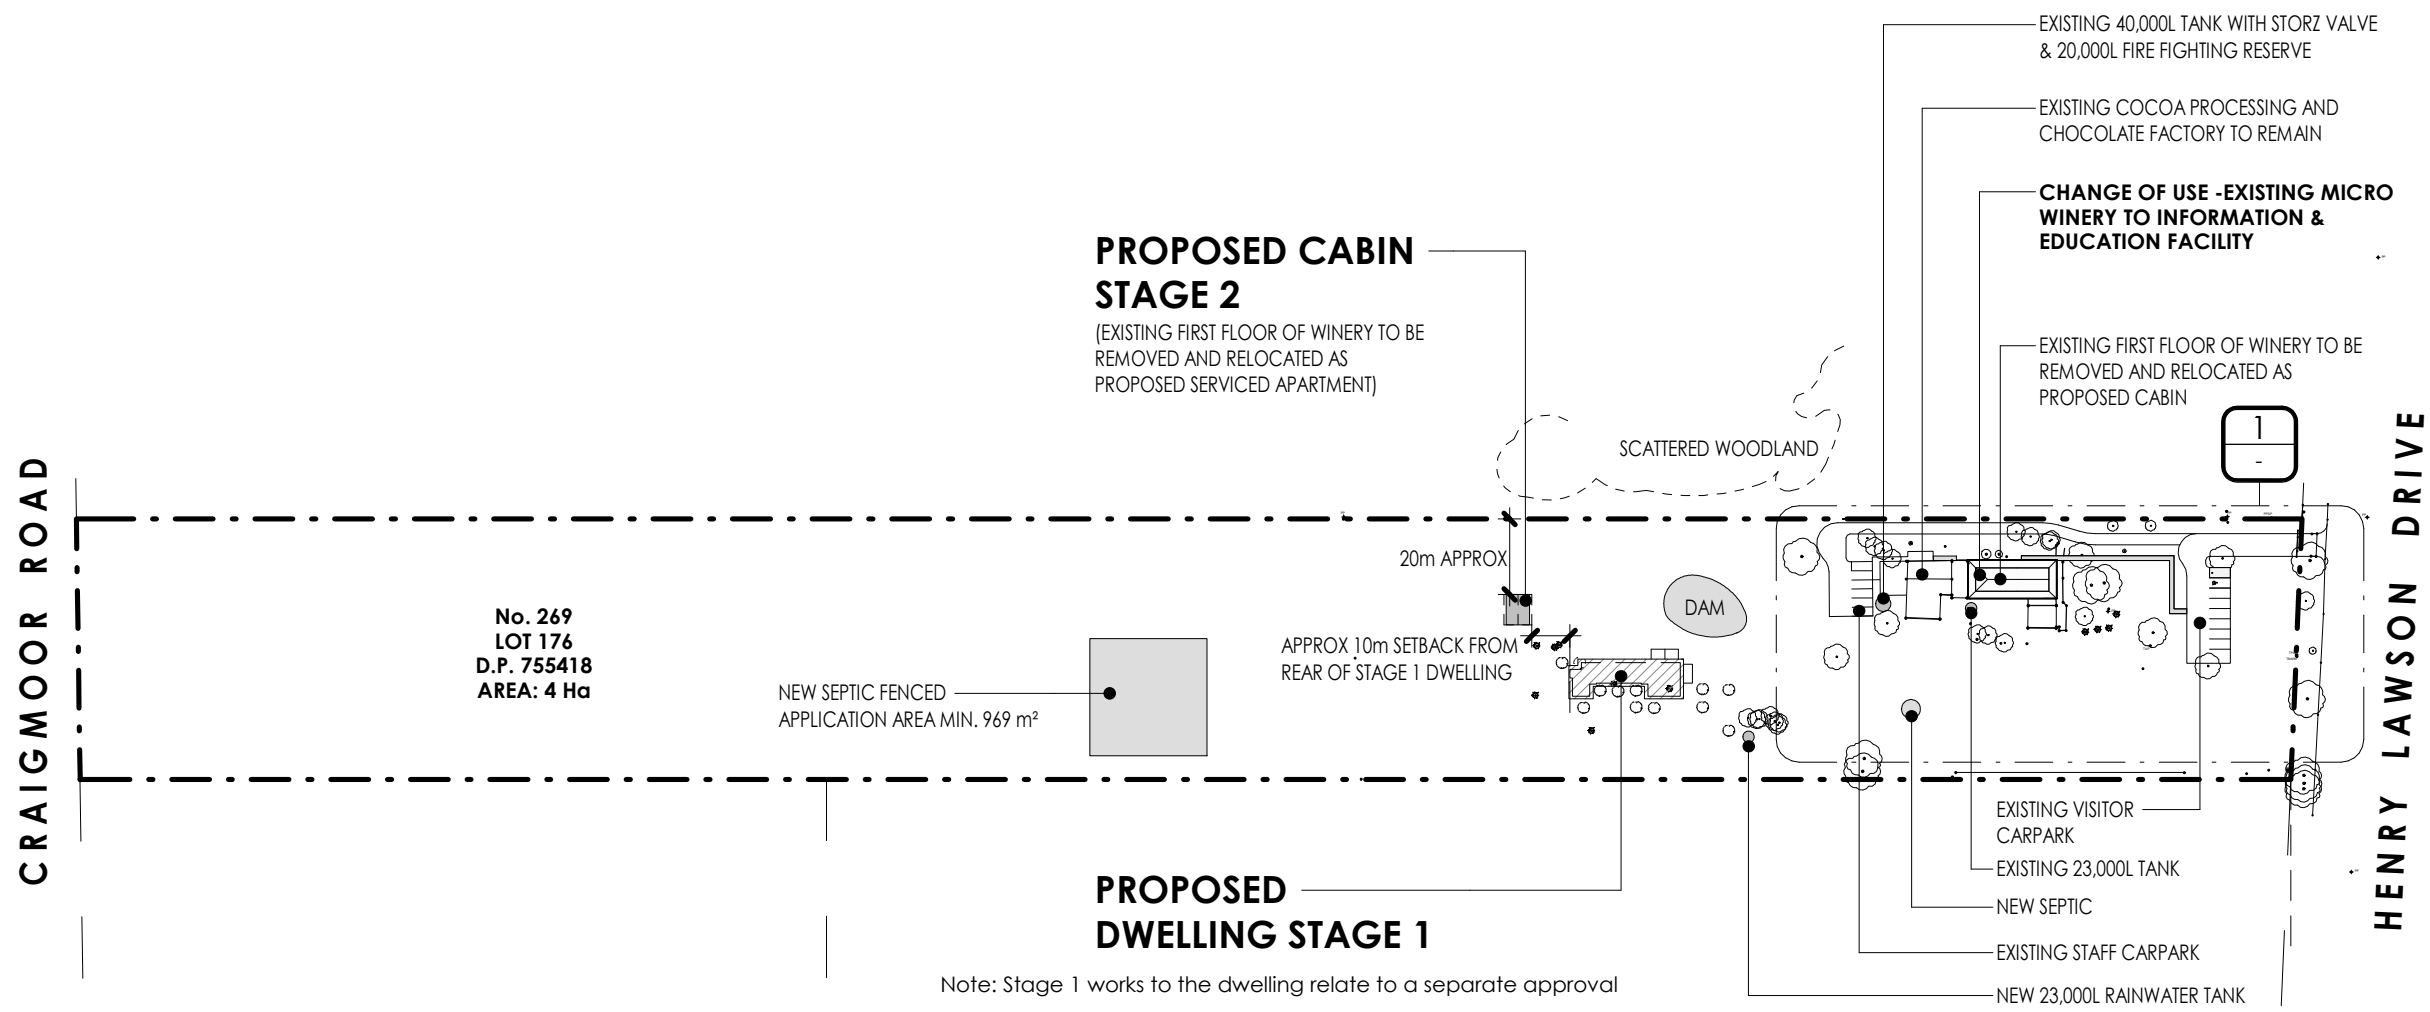

1 SITE PLAN
SCALE 1 : 2000

Issue	Description	Date
C	DA ISSUE	13.02.24
B	CLIENT APPROVAL	22.12.23
A	PRELIMINARY	17.12.23



sunrai
DESIGNS

PASSIVE SOLAR & SUSTAINABLE DESIGN
 0418 605 898
 rai@sunraidesigns.com.au
 www.sunraidesigns.com.au

This drawing is subject to copyright and must not be reproduced or used without the consent of Sunrai Designs.

Client [REDACTED]

Project
269 Henry Lawson Drive
Eurunderee NSW 2850

Title
SITE PLAN

Scale at A3
1 : 2000

Date
OCTOBER 2022

Drawn
RG/CD

Drawing No.
628SPE/02-01


Issue
C

Notes

1. Builder to confirm all dimensions before commencing any works.
2. If discrepancies occur on plans, designer is to be contacted.
3. All dimensions are in millimeters unless otherwise stated.
4. Use figured dimensions only. Do not scale from plans.
5. Site information is based on information supplied by the owner and must be verified by the supplier on acceptance of this plan.



① **SOUTH ELEVATION**
SCALE 1 : 100

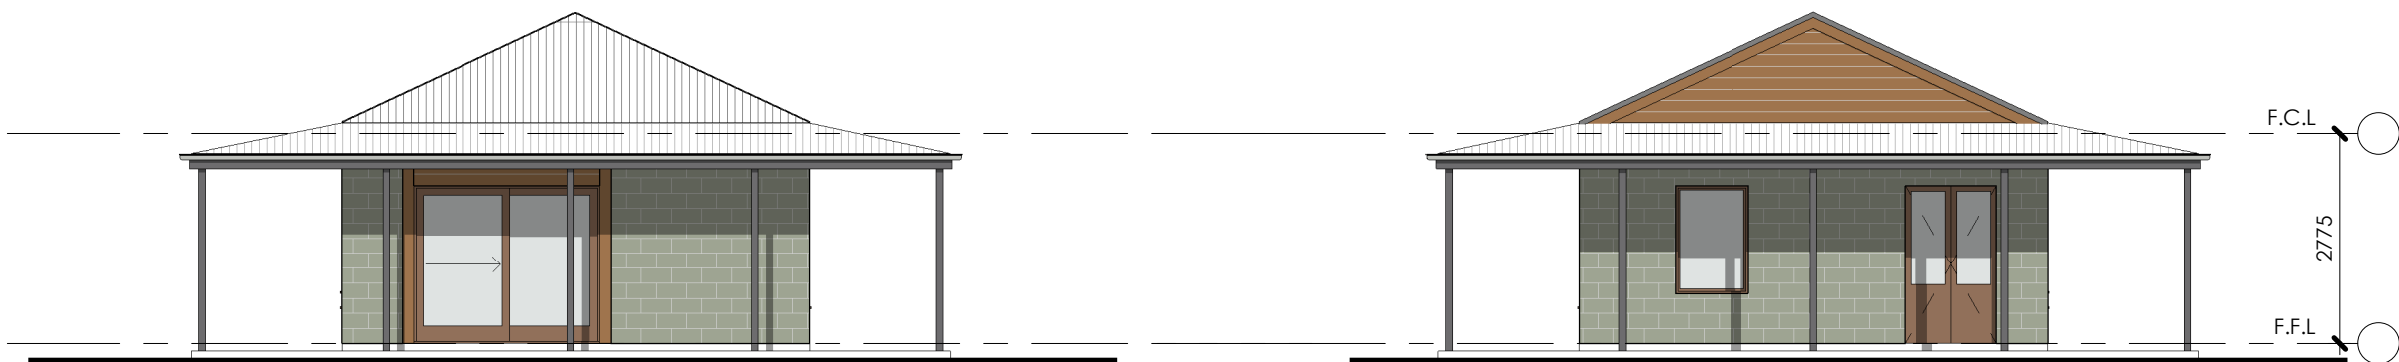


② **WEST ELEVATION**
SCALE 1 : 100

③ **EAST ELEVATION**
SCALE 1 : 100



④ **NORTH ELEVATION**
SCALE 1 : 100

Issue	Description	Date
C	DA ISSUE	13.02.24
B	CLIENT APPROVAL	22.12.23
A	PRELIMINARY	17.12.23

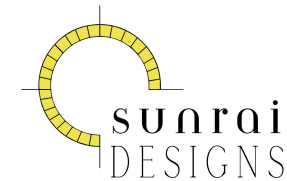

PASSIVE SOLAR & SUSTAINABLE DESIGN
0418 605 898
rai@sunraidesigns.com.au
www.sunraidesigns.com.au

This drawing is subject to copyright and must not be reproduced or used without the consent of Sunrai Designs.

Client [REDACTED]

Project
269 Henry Lawson Drive
Eurunderee NSW 2850


Title PROPOSED ELEVATIONS - INFORMATION & EDUCATION FACILITY

Scale at A3
1 : 100

Date OCTOBER 2022 Drawn RG/CD


Drawing No. 628SPE/02-06 Issue C

1. Builder to confirm all dimensions before commencing any works.
2. If discrepancies occur on plans, designer is to be contacted.
3. All dimensions are in millimeters unless otherwise stated.
4. Use figured dimensions only. Do not scale from plans.
5. Site information is based on information supplied by the owner and must be verified by the supplier on acceptance of this plan.

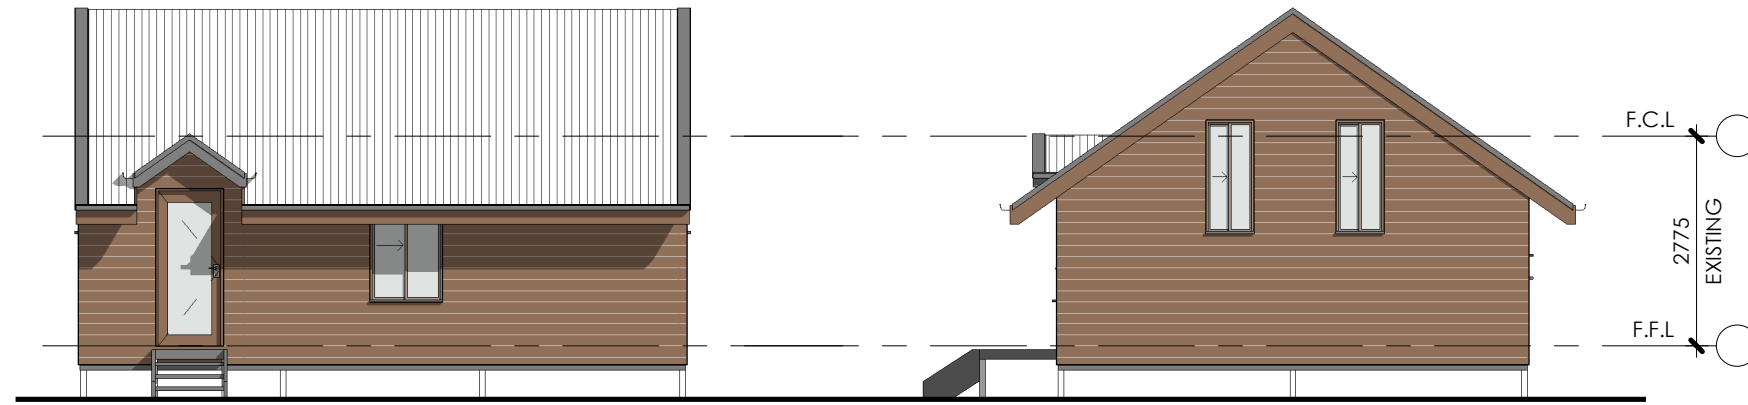

3 **PROPOSED EAST ELEVATION**
SCALE 1 : 100

4 **PROPOSED NORTH ELEVATION**
SCALE 1 : 100


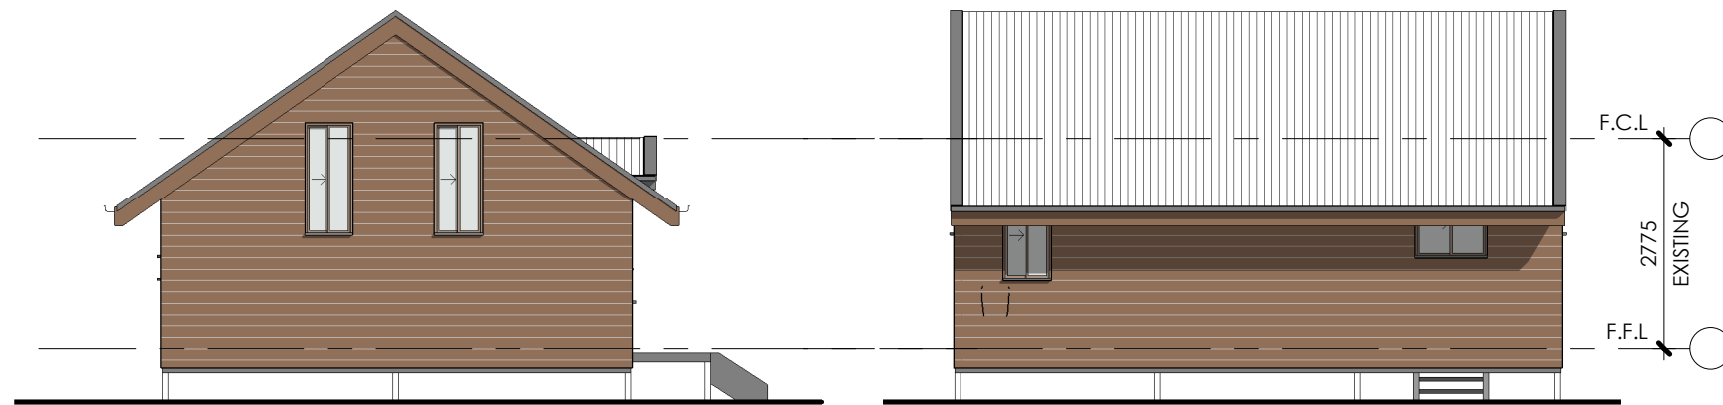


5 **PROPOSED SOUTH ELEVATION**
SCALE 1 : 100


6 **PROPOSED WEST ELEVATION**
SCALE 1 : 100

WALL TYPES - LEGEND

	PROPOSED
	EXISTING
	DEMOLISHED

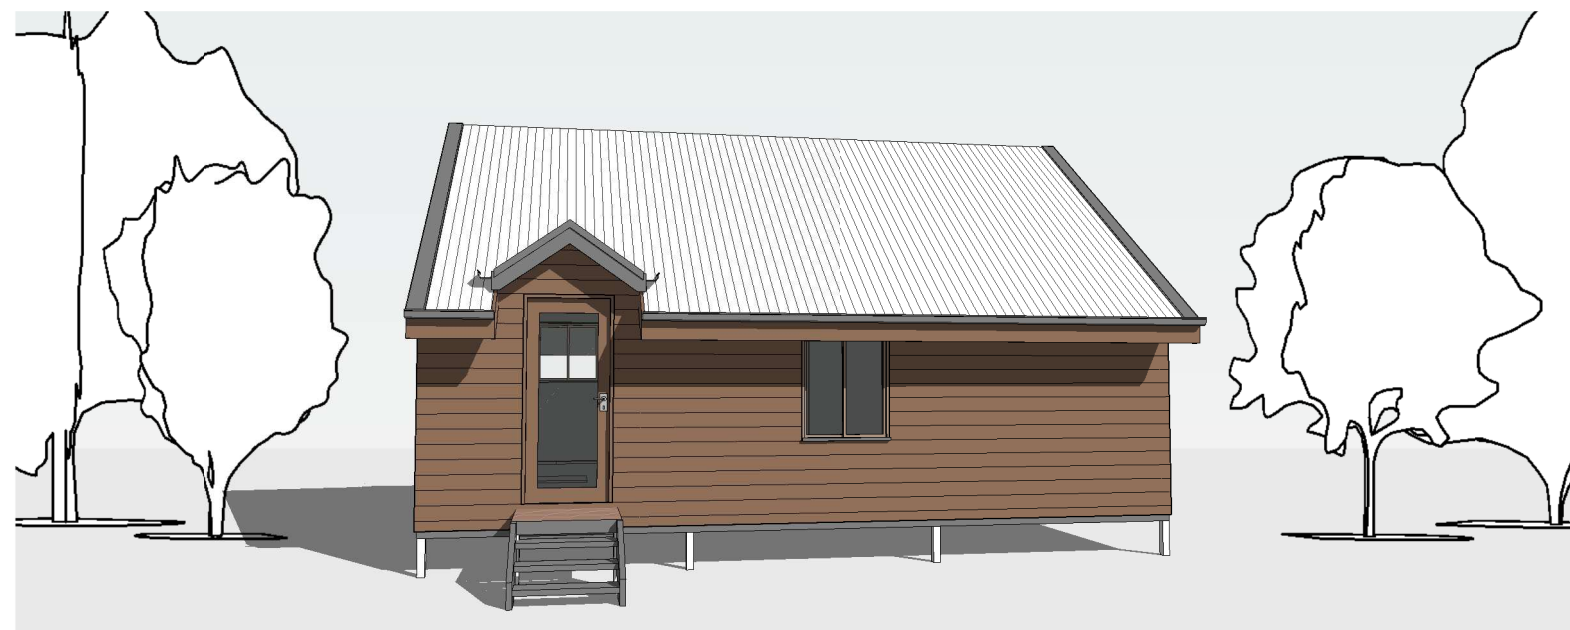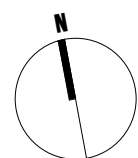

Issue	Description	Date
C	DA ISSUE	13.02.24
B	CLIENT APPROVAL	22.12.23
A	PRELIMINARY	17.12.23

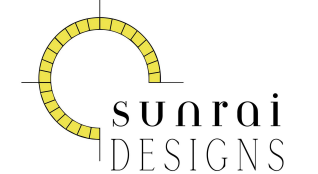

PASSIVE SOLAR & SUSTAINABLE DESIGN
0418 605 898
rai@sunraidesigns.com.au
www.sunraidesigns.com.au

This drawing is subject to copyright and must not be reproduced or used without the consent of Sunrai Designs.

Client [REDACTED]

Project
269 Henry Lawson Drive
Eurunderee NSW 2850

Title PLANS, ELEVATIONS & PERSPECTIVES -
SERVICED ACCOMODATION UNIT

Scale at A3
1 : 100

Date OCTOBER 2022 Drawn RG/CD

Drawing No. 628SPE-02-09 Issue C

SCALE 1 : 100

SCALE 1 : 100

21.40