


SITE SERVICES	
CONTRACTOR TO ALLOW FOR THE FOLLOWING SITE SERVICES AND/OR CONNECTIONS:	
SERVICES	NOTES
ELECTRICAL	CONNECT TO EX. SERVICES
SOLAR	TO BASIX REQUIREMENTS
SEPTIC	N/A
SEWER	CONNECT TO EX. SERVICES
WATER TANKS	TOWN WATER, MIN 8000L TANK TO BASIX REQUIREMENTS
BUSHFIRE	N/A

SITE CLASSIFICATION		
TO BE READ IN CONJUNCTION WITH GEOTECHNICAL REPORT & STRUCTURAL ENGINEERING.		
WIND CLASSIFICATION:	REGION	TBC
	TERRAIN CATEGORY	TBC
SOIL CLASSIFICATION:	CLASS TO AS2870	TBC

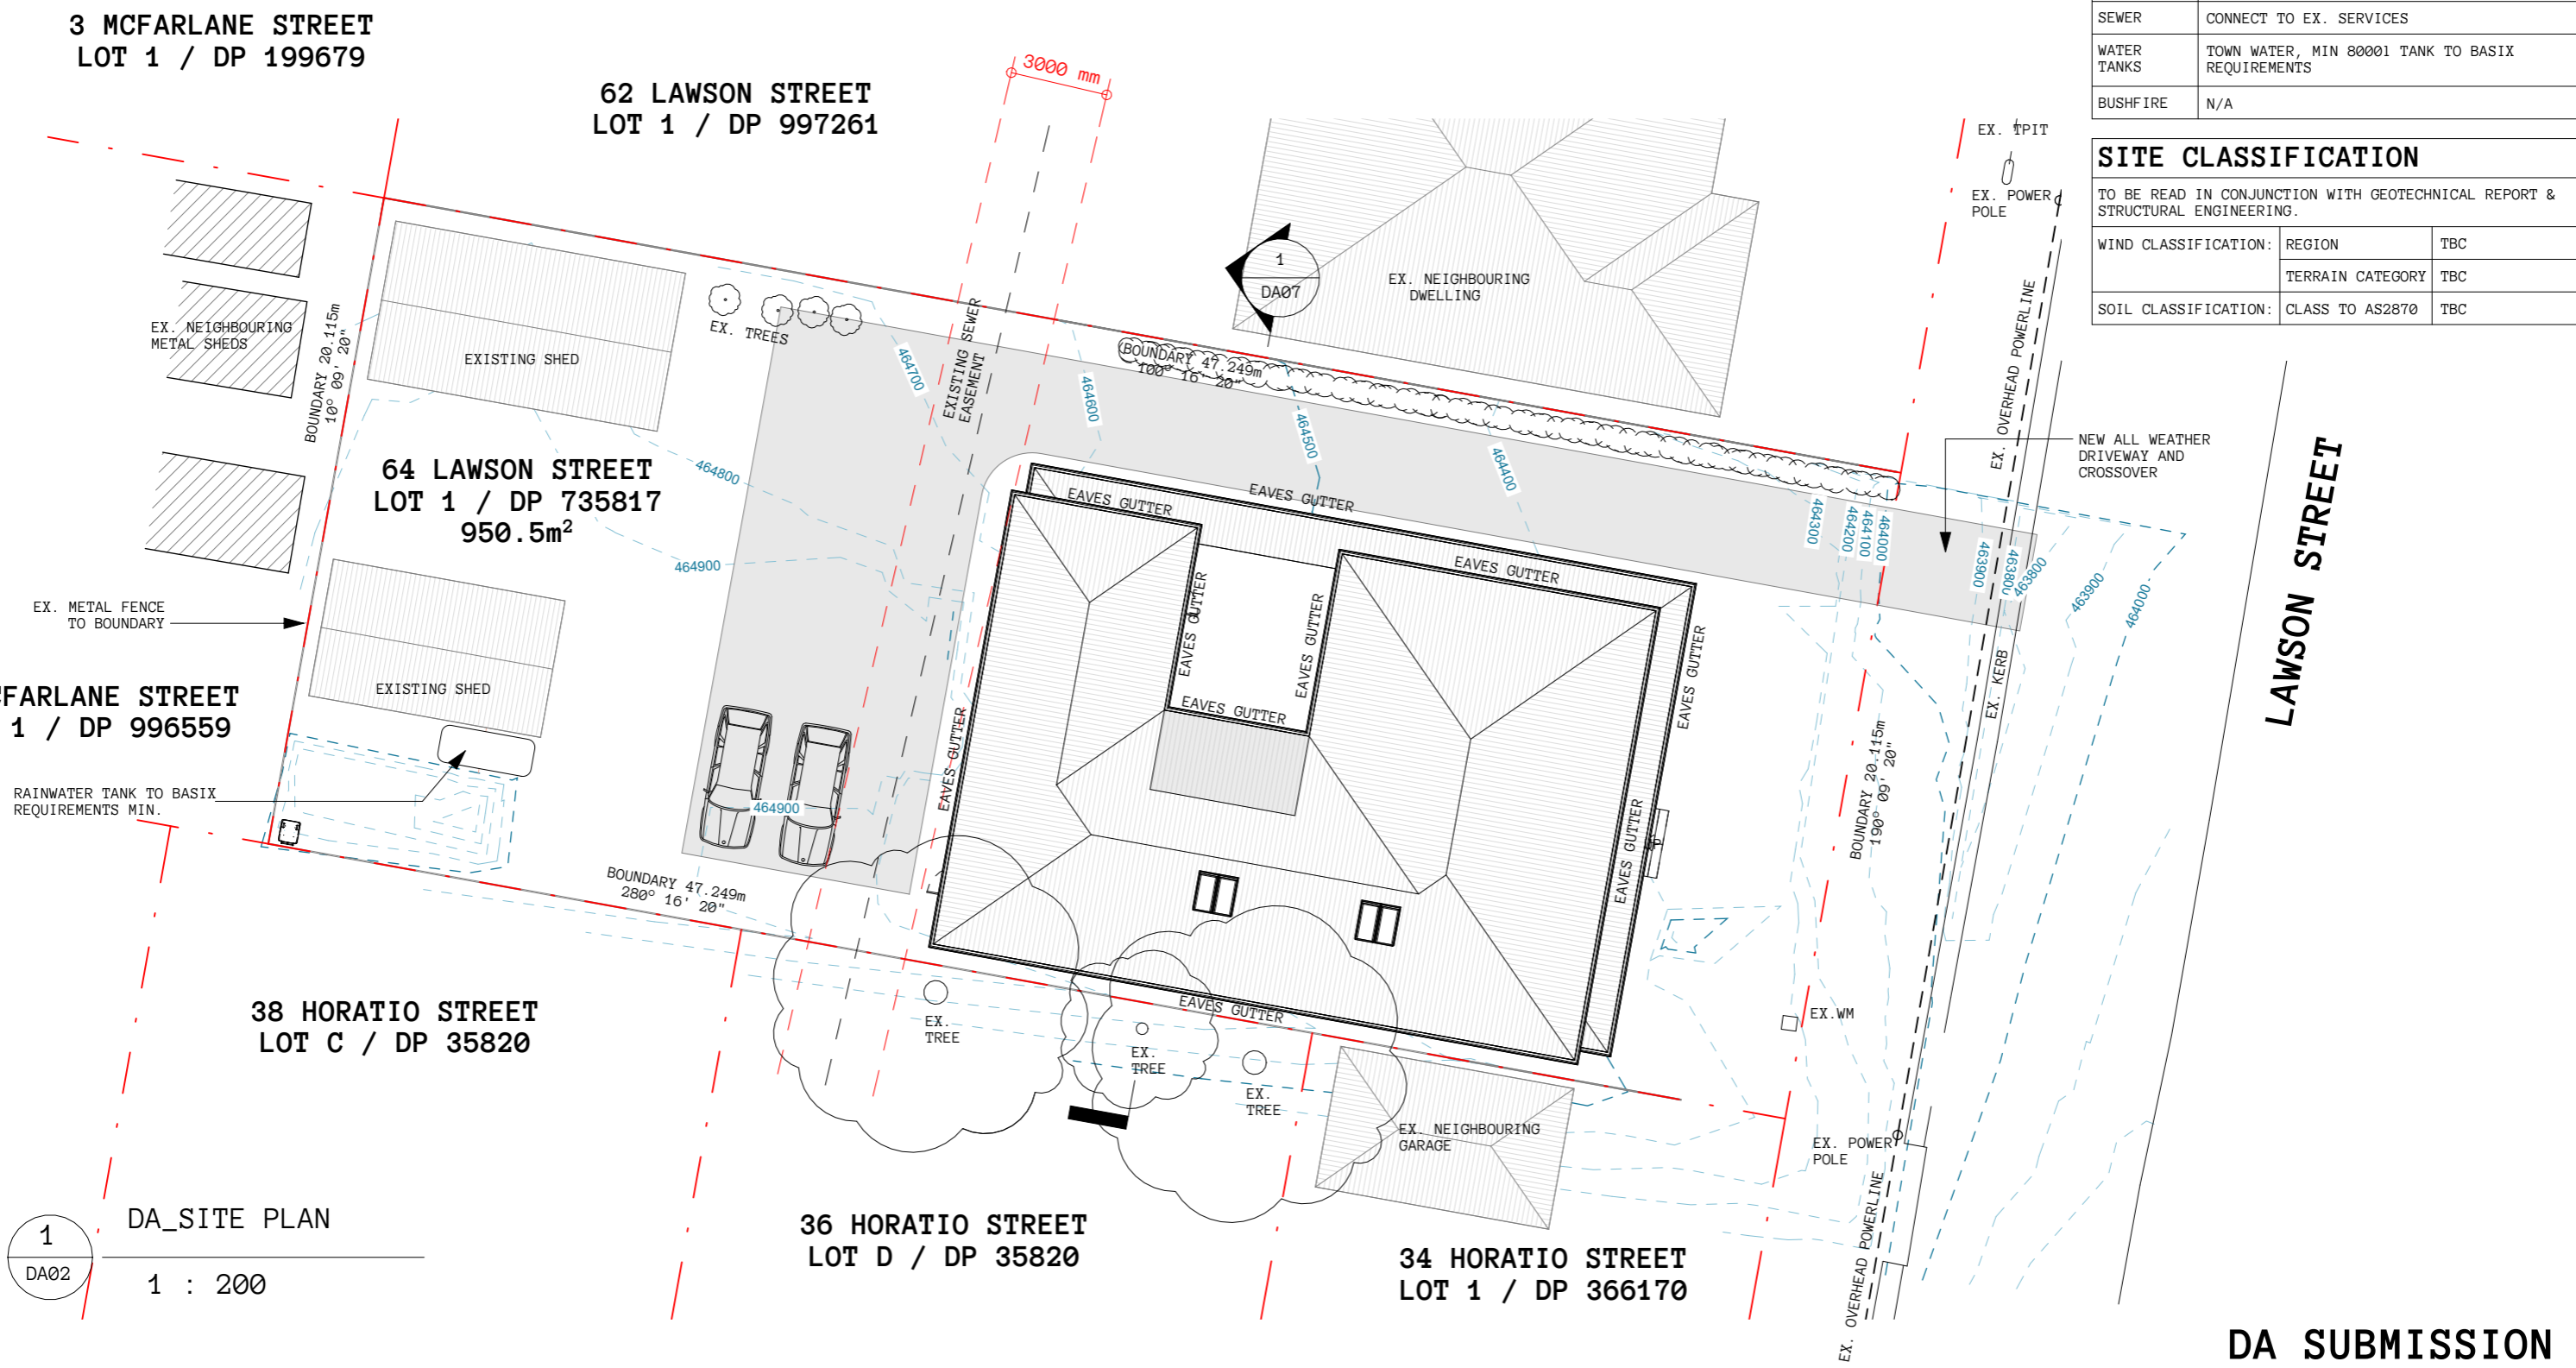


1 DA\_SITE PLAN  
DA02 1 : 200

DA SUBMISSION

Cameron Anderson Architects | ABN 78385853147  
NSW Nominated Architect | Cameron Anderson NSW 8560

Check all dimensions & site conditions prior to the commencement of any work, the purchase or ordering of any materials, fittings, plant, services or equipment & the preparation of shop drawings and/or the fabrication of any components.  
Do not scale off drawings - refer to figured dimensions only. Any discrepancies shall immediately be referred to the architect for clarification.  
All drawings may not be reproduced or distributed without prior permission from the architect.  
Copyright in all drawings and documents prepared by Cameron Anderson Architects & any works executed from those documents remain the property of Cameron Anderson Architects

REV	DESCRIPTION	DATE
01	SURVEYOR ISSUE	06.11.2023
02	CLIENT ISSUE	03.01.2024
03	ISSUE FOR ENERGY MODELLING	18.01.2024
04	DA ISSUE	07.03.2024

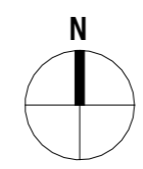

Scale 1 : 200

SCALE BAR 1:200

**64 LAWSON STREET**  
64 LAWSON STREET, MUDGEES, NSW, 2850  
LOT 1 / DP 735817

**SITE PLAN**

Project No.	Status	Drawing No.	Revision
<b>405</b>	<b>DA</b>	<b>DA02</b>	<b>04</b>