





CONTACT DETAILS

Gabrielle Hackett **M.** 0437 762 740

E. gabrielle@onpointbuildingdesign.com.au

A. 17 Church Street, Mudgee NSW 2850

THIS DRAWING IS AND ALWAYS SHALL REMAIN THE PROPERTY OF ON POINT BUILDING DESIGN AND MUST NOT BE LENT, GIVEN, SOLD, REPRODUCED OR VARIED IN ANY WAY WITHOUT WRITTEN CONSENT.

ALL DIMENSIONS ARE IN MILLIMETRES.

DO NOT SCALE.

DIMENSIONS TO BE CHECKED ON SITE BEFORE

COMMENCEMENT OF WORK.

HAYES CONSTRUCTION **COMPANY**

PROPOSED RESIDENCE AT 12 PAGE STREET, BOMBIRA

> Drawing Title: SITE PLAN

9/12/24 PRELIMINARY DRAWINGS

13/01/25 PRELIMINARY DRAWINGS

22/01/25 PRELIMINARY DRAWINGS D 19/03/25 ISSUED FOR QUOTING

E 28/04/25 ISSUED FOR APPROVAL




Job Number


Revision


1484 - A02

Sheet 02 of 10

Ε

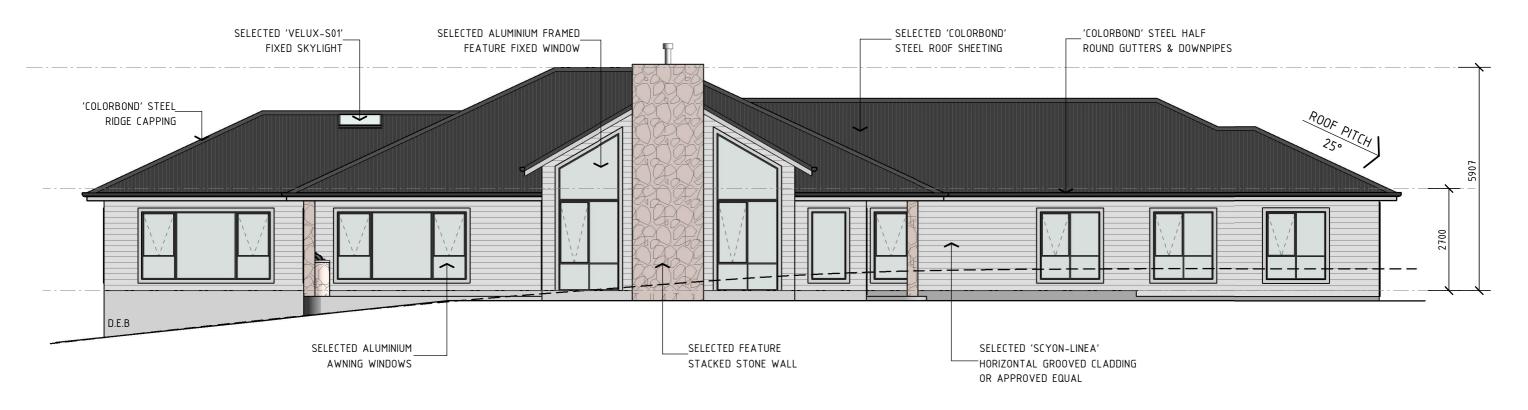

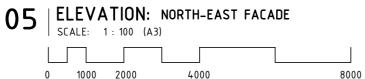

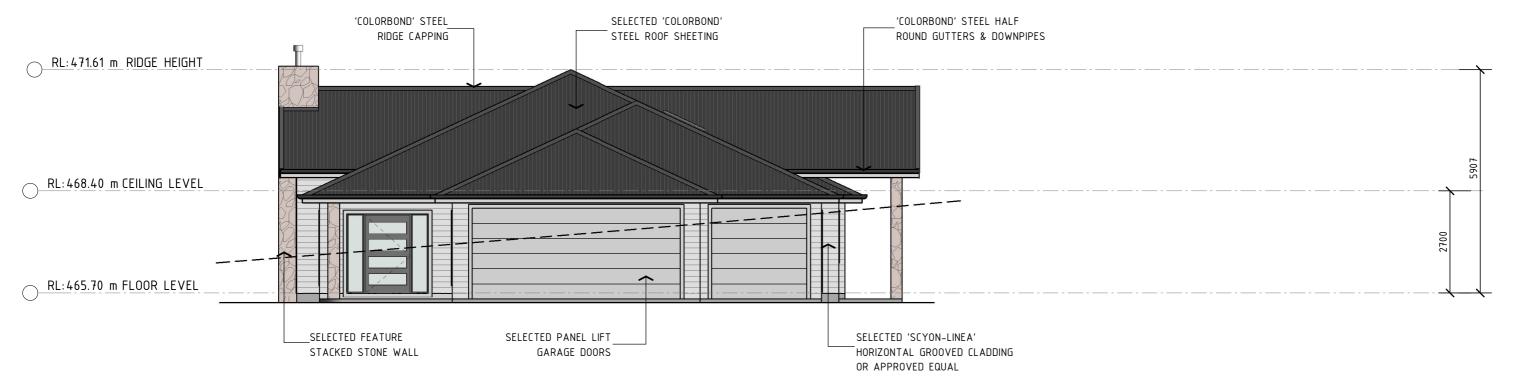

$06 \mid {\substack{\mathsf{ELEVATION:} \\ \mathsf{SCALE:} \quad 1:100 \quad (\mathsf{A3})}}$

CONTACT DETAILS

M. 0437 762 740

E. gabrielle@onpointbuildingdesign.com.au A. 17 Church Street, Mudgee NSW 2850

THIS DRAWING IS AND ALWAYS SHALL REMAIN THE PROPERTY OF ON POINT BUILDING DESIGN AND MUST NOT BE LENT, GIVEN, SOLD, REPRODUCED OR VARIED IN ANY WAY WITHOUT WRITTEN

ALL DIMENSIONS ARE IN MILLIMETRES. DO NOT SCALE. DIMENSIONS TO BE CHECKED ON SITE BEFORE COMMENCEMENT OF WORK.

HAYES CONSTRUCTION COMPANY

PROPOSED RESIDENCE AT 12 PAGE STREET, **BOMBIRA**

Drawing Title: **ELEVATIONS 1/2**

9/12/24 PRELIMINARY DRAWINGS 13/01/25 PRELIMINARY DRAWINGS 22/01/25 PRELIMINARY DRAWINGS 19/03/25 ISSUED FOR QUOTING 28/04/25 ISSUED FOR APPROVAL




1484 - A06


ISSUED FOR APPROVAL

Ε Revision

Sheet 06 of 10



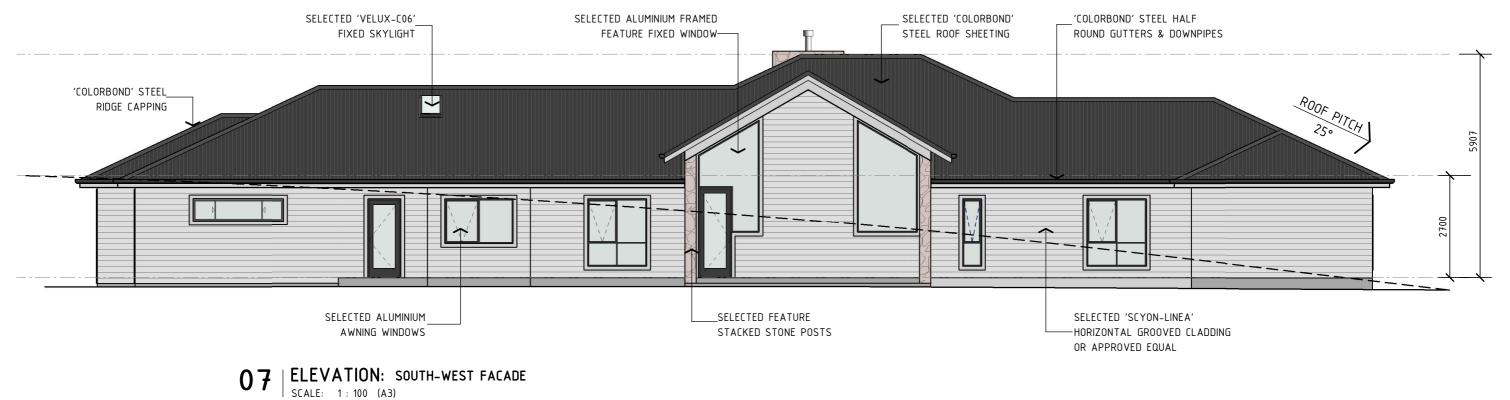

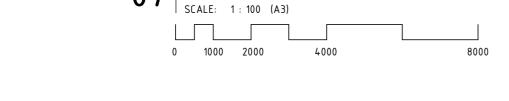



 $08 \mid {\substack{\mathsf{ELEVATION:}\\\mathsf{SCALE:}}} \quad {\scriptstyle 1:100} \quad {\scriptstyle (A3)}$

ISSUED FOR APPROVAL



CONTACT DETAILS

M. 0437 762 740

E. gabrielle@onpointbuildingdesign.com.au

A. 17 Church Street, Mudgee NSW 2850

THIS DRAWING IS AND ALWAYS SHALL REMAIN THE PROPERTY OF ON POINT BUILDING DESIGN AND MUST NOT BE LENT, GIVEN, SOLD, REPRODUCED OR VARIED IN ANY WAY WITHOUT WRITTEN

ALL DIMENSIONS ARE IN MILLIMETRES. DO NOT SCALE. DIMENSIONS TO BE CHECKED ON SITE BEFORE COMMENCEMENT OF WORK.

HAYES CONSTRUCTION COMPANY

PROPOSED RESIDENCE AT 12 PAGE STREET,

BOMBIRA

9/12/24 PRELIMINARY DRAWINGS 13/01/25 PRELIMINARY DRAWINGS 22/01/25 PRELIMINARY DRAWINGS 19/03/25 ISSUED FOR QUOTING

28/04/25 ISSUED FOR APPROVAL

Drawing Title:

ELEVATIONS 2/2

BUILDING DESIGNERS ASSOCIATION OF AUSTRALIA Job Number 1484 - A07

Revision

07 of 10