
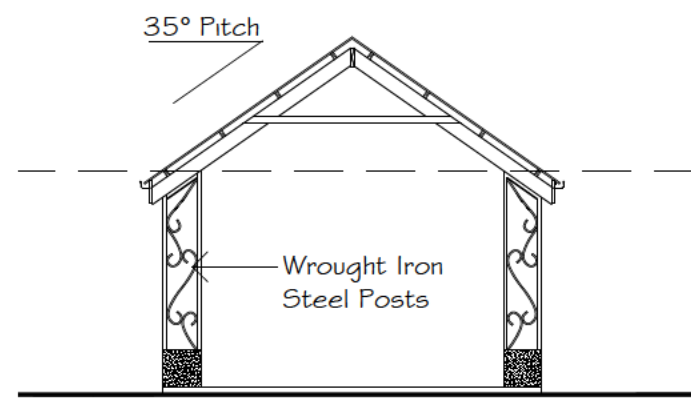


SITE PLAN
SCALE 1:2500




B	MAY 2025	G.D.	YOGA STUDIO ADDED
A	APRIL 2025	G.D.	ISSUED FOR APPROVAL
REV	DATE	BY	DESCRIPTION

 <div> Giselle Denley Drafting Services <small>giselle.denley@bigpond.com 0417 688 326 53 Hill Sixty Drive Mudgee NSW 2850</small> </div>			
CLIENT: MICHAEL FERRIS			
TITLE: PROPOSED YOGA STUDIO 99 MOUNT PLEASANT LANE BUCKAROO			
SCALE: 1:2500	FILE: 3646-A01	DWG No.	REV.
DRAWN: G.D.	DATE: APRIL 2025	3937-A01	B
CKD: M.F.	DATE:		




SOUTH ELEVATION

SCALE 1:100

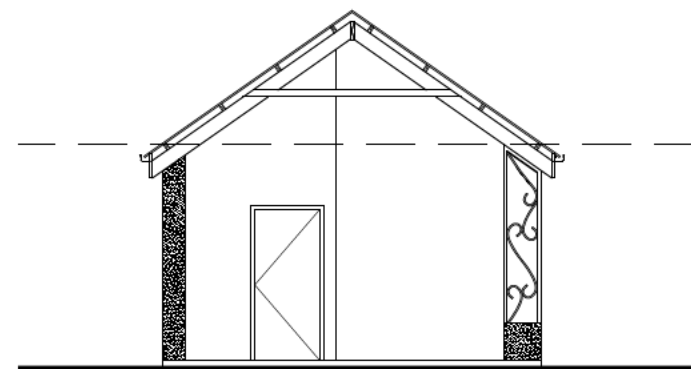

NORTH ELEVATION

SCALE 1:100

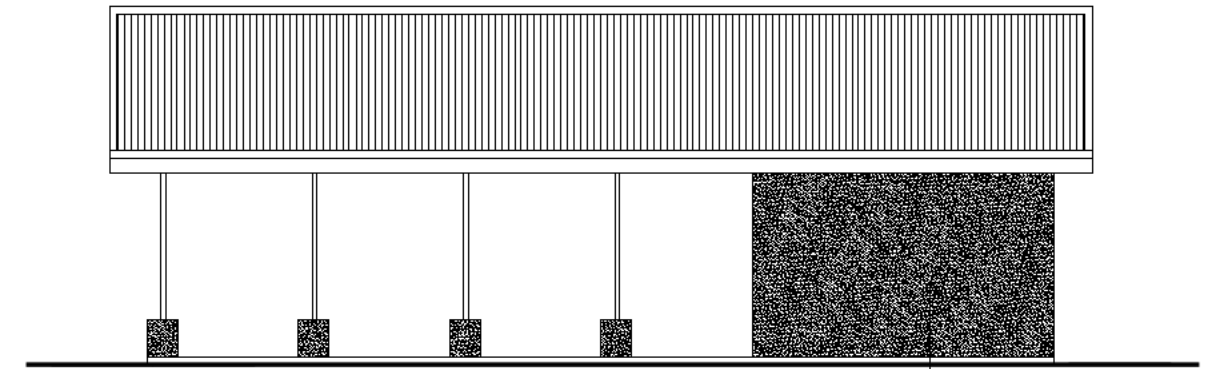


EAST ELEVATION

SCALE 1:100

Rammed Earth Wall

Colorbond Custom Orb
Roof Sheeting

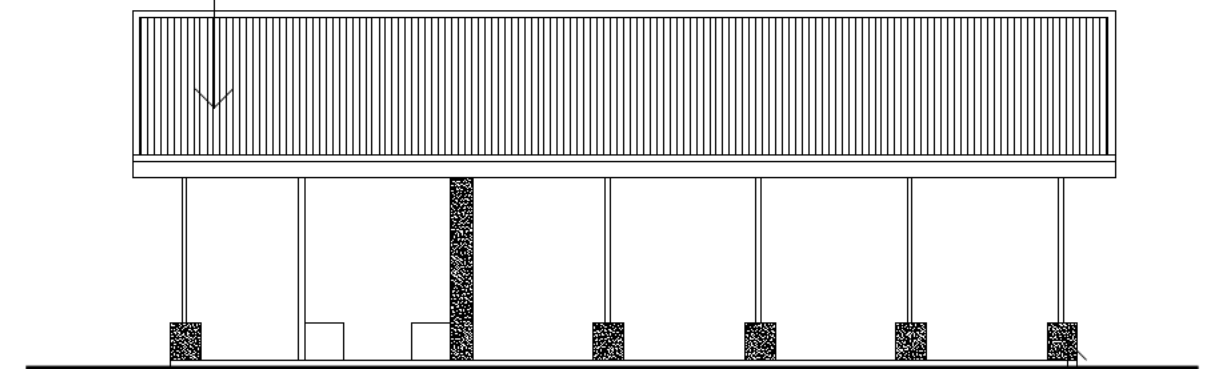

WEST ELEVATION

SCALE 1:100

Rammed Earth
Post Base

Floor Areas

Yoga Studio = 60.00 m²

Total = 60.00 m²

SCALE 1:50

A	APRIL 2025	G.D.	ISSUED FOR APPROVAL
REV	DATE	BY	DESCRIPTION
<div>  <div> Giselle Denley Drafting Services giselle.denley@bigpond.com 0417 688 326 53 Hill Sixty Drive Mudgee NSW 2850 </div> </div>			
CLIENT: MICHAEL FERRIS			
TITLE: PROPOSED YOGA STUDIO 99 MOUNT PLEASANT LANE BUCKAROO			
SCALE: 1:100, 1:50	FILE: 3646-A01	DWG No.	REV.
DRAWN: G.D.	DATE: APRIL 2025	3937-A05	A
CKD: M.F.	DATE: APRIL 2025		