



DWELLING ONE

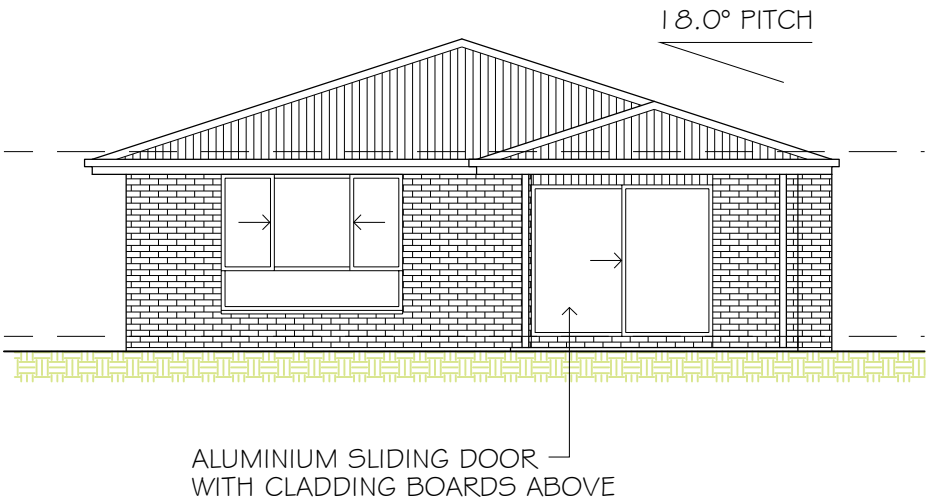

SOUTH ELEVATION

SCALE: 1:100

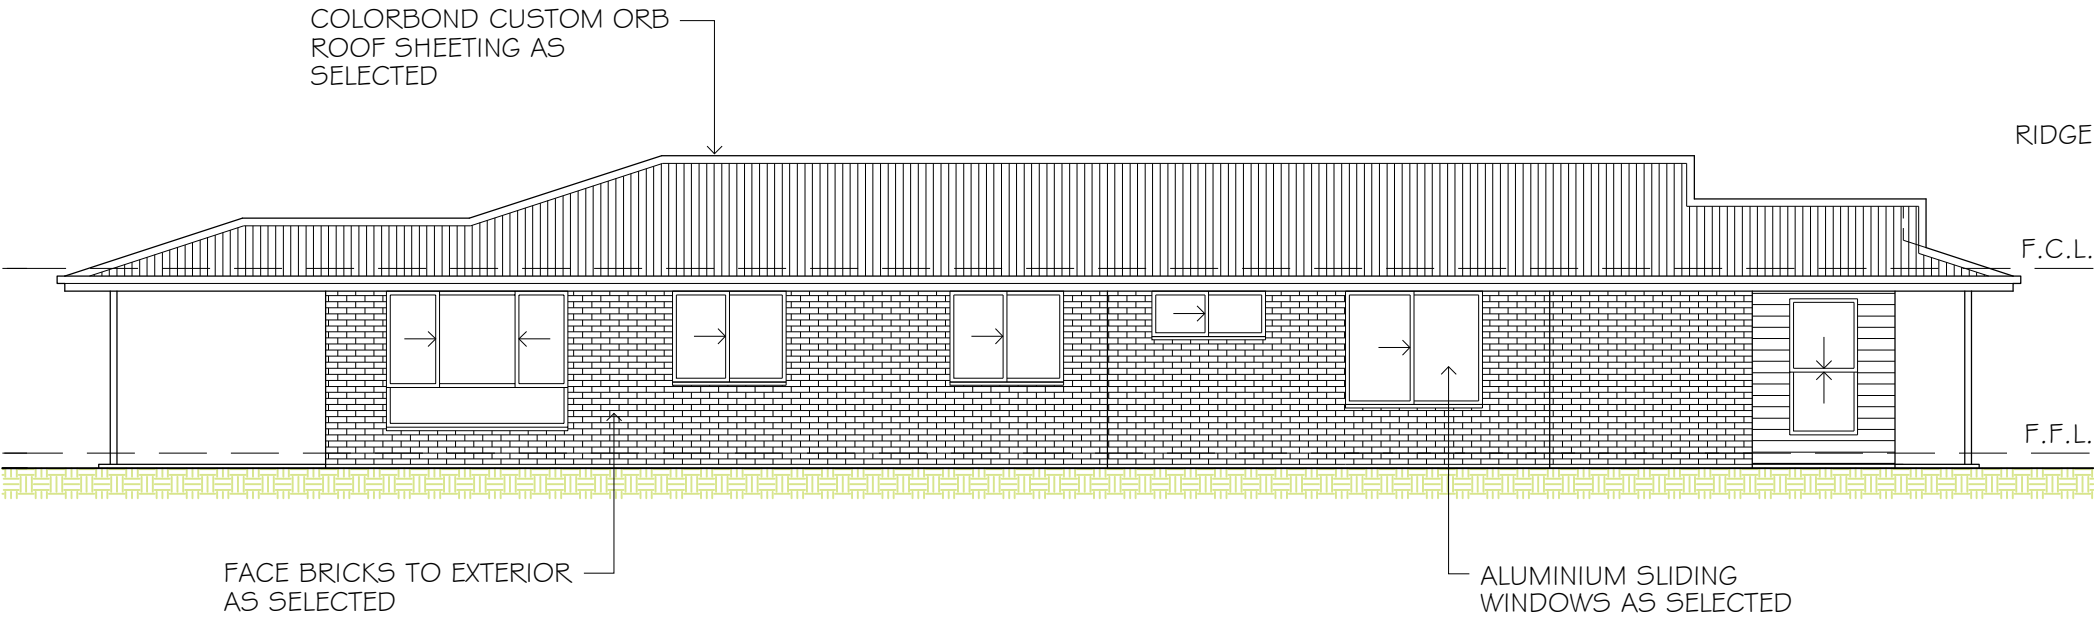

EAST ELEVATION

SCALE: 1:100

DRAWING TITLE:
ELEVATIONS - DWELLING ONE
CLIENT:
JAAC BUILD PTY LTD
PROJECT:
PROPOSED DETACHED DUAL
OCCUPANCY
LOT 924, 11 SHEARMAN STREET
CAERLEON NSW 2850

REV	DATE	DESCRIPTION
A	08/08/2023	PRELIMINARY PLANS
B	16/08/2023	FINAL SUBMISSION PLANS

FILE NO: 0505-A01	B	06 OF 11
PAPER SIZE: A3	REV:	DRAWING NO:

ATTENTION - PLEASE NOTE:
ALL DRAWINGS TO BE READ IN CONJUNCTION WITH
- ALL SHEETS TO THIS SET OF PLANS
- SEPERATE SPECIFICATION DOCUMENTS
- STRUCTURAL ENGINEERS DOCUMENTATION
- PCA DOCUMENTS (WHERE APPLICABLE)
- BASIX CERTIFICATE
- ALL RELEVANT CODES, STANDARDS & APPROVALS

JAAC BUILD PTY LTD POSTAL: PO BOX 1298 Mudgee NSW 2850	CONTACT US: P. 0411 761 934 E. projects@jaacbuild.com.au
---	--