



DWELLING ONE

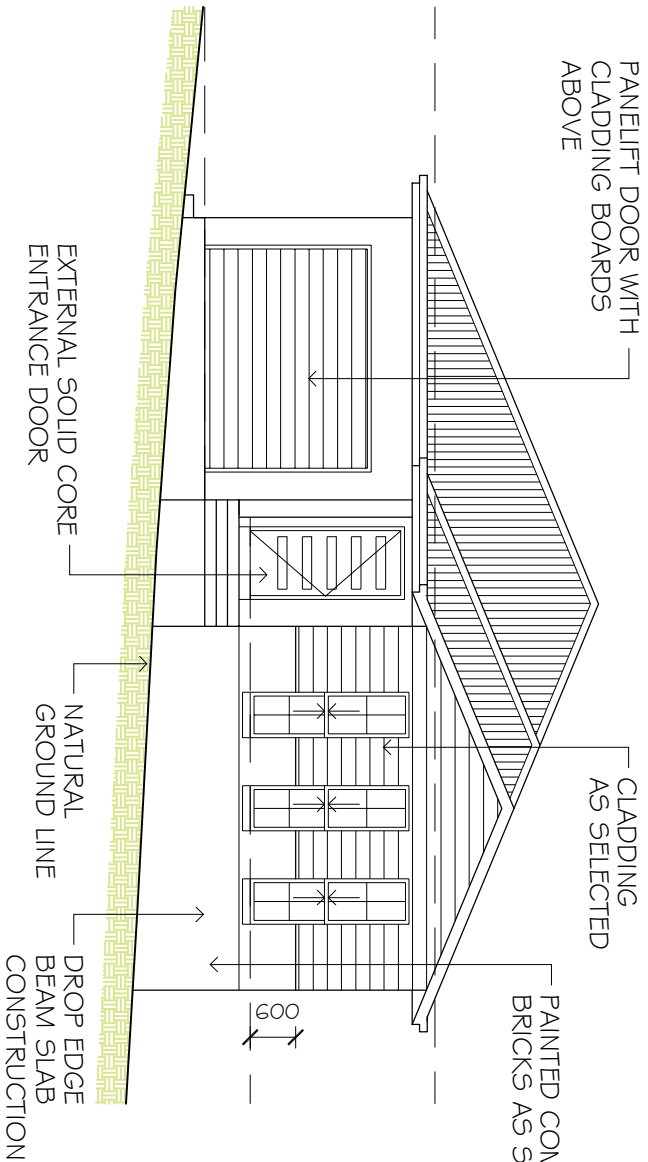


EAST ELEVATION

SCALE: 1:100

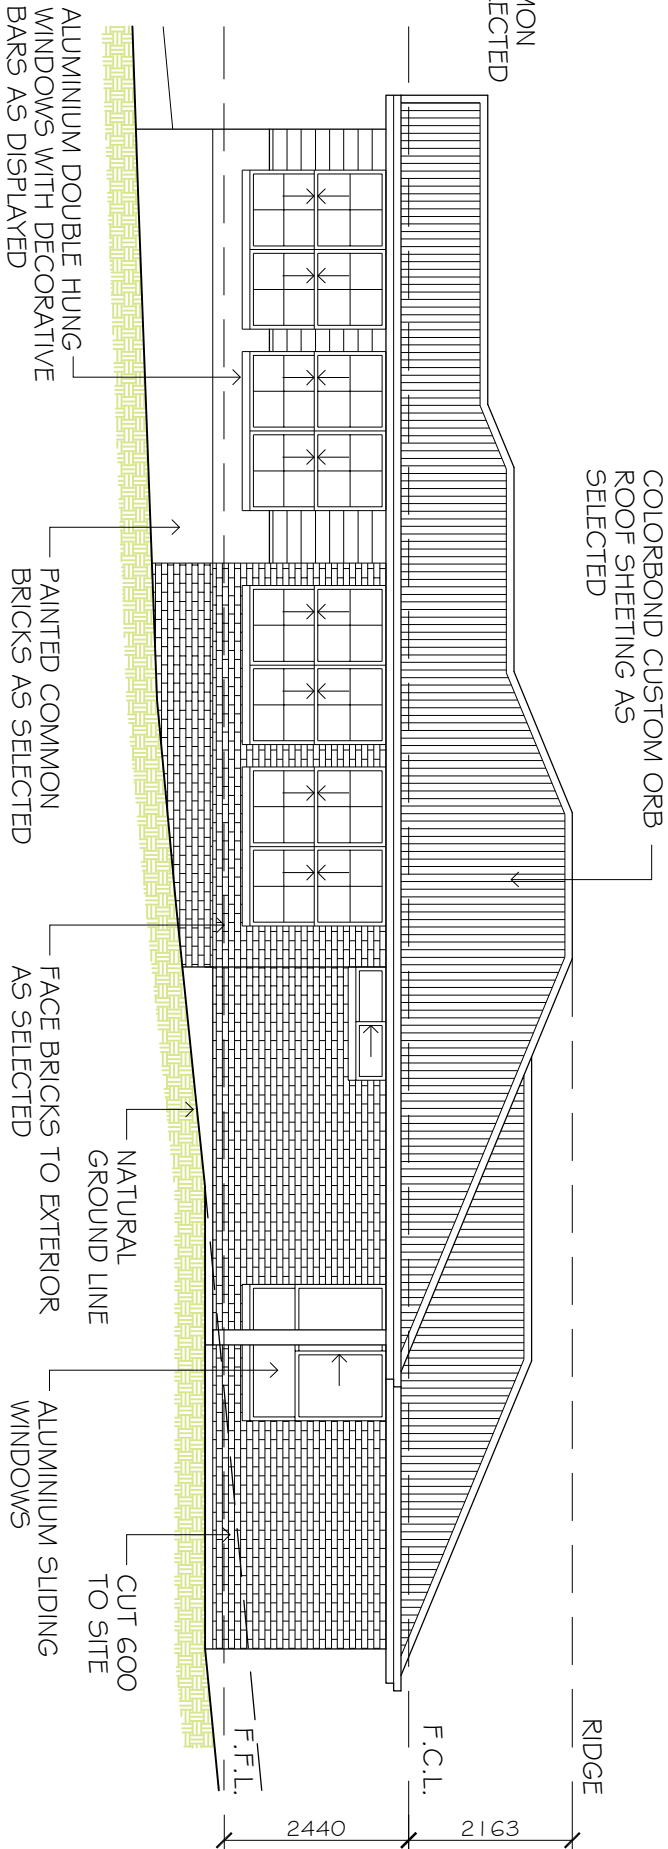


NORTH ELEVATION

SCALE: 1:100

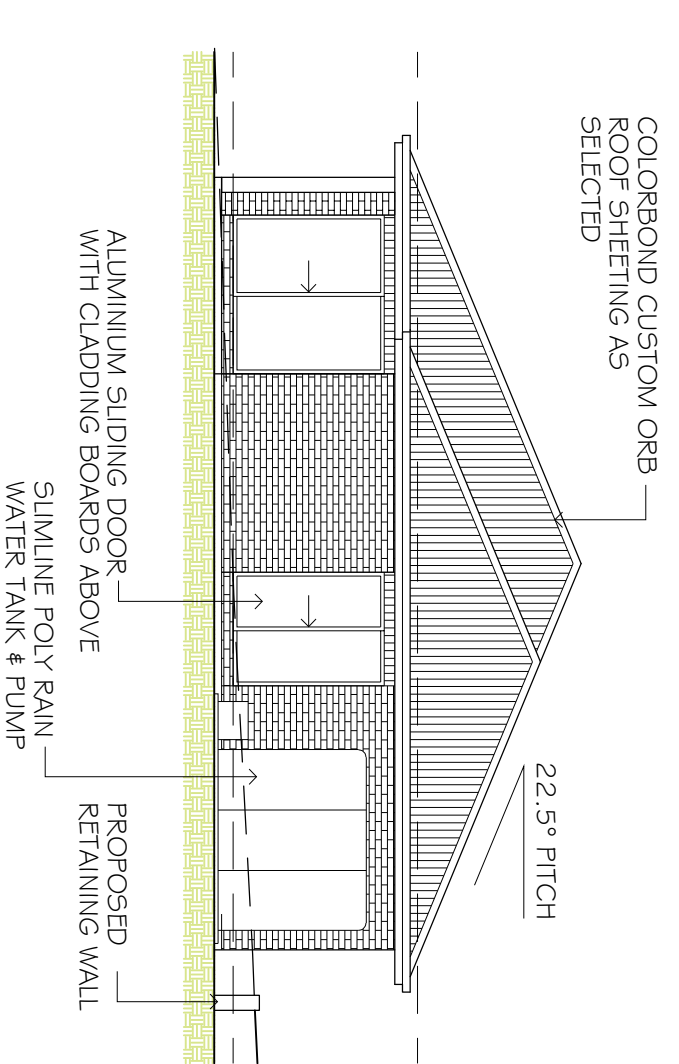

WEST ELEVATION

SCALE: 1:100

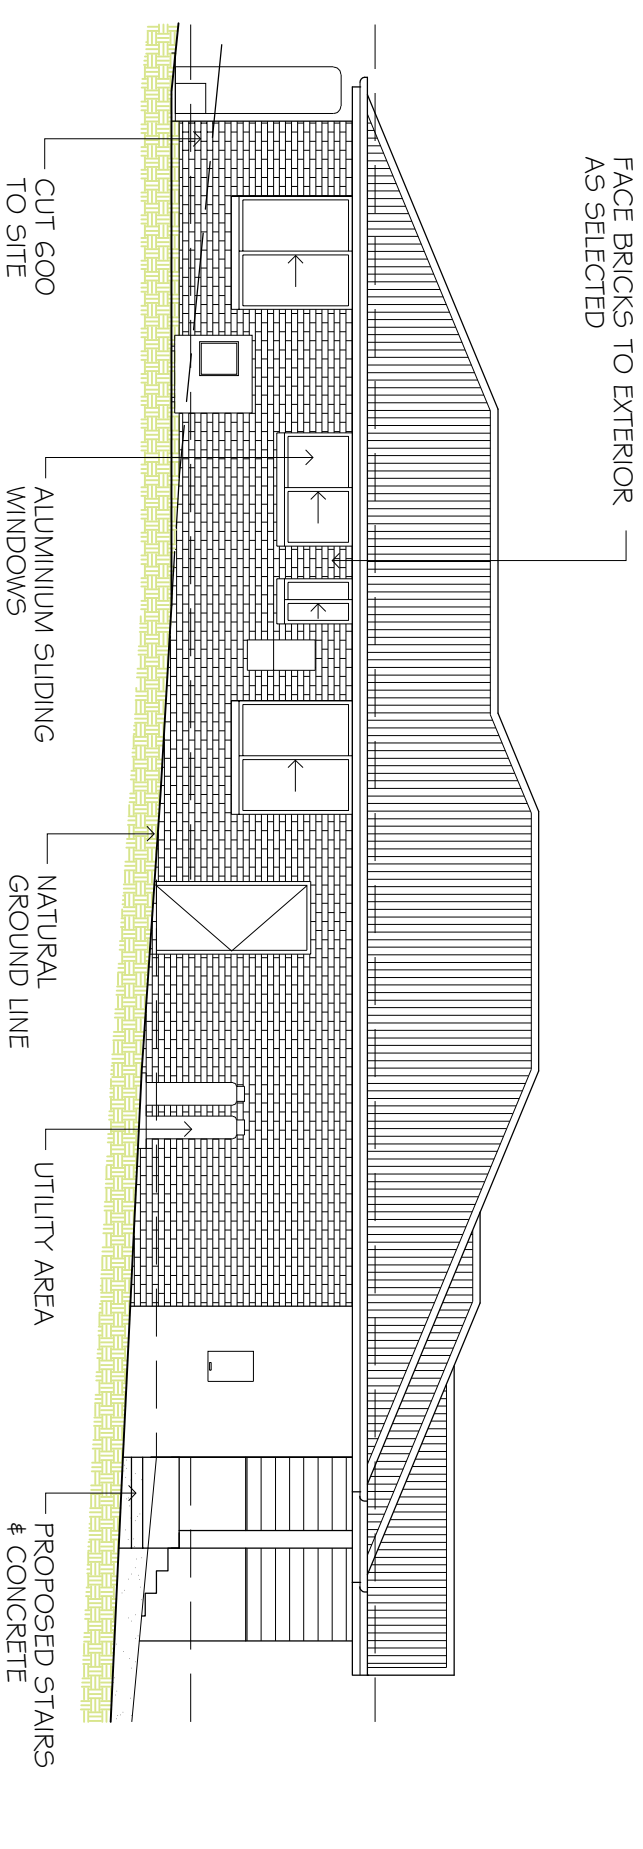

SOUTH ELEVATION

SCALE: 1:100

THIS DRAWING IS SUBJECT TO COPYRIGHT & MUST NOT BE REPRODUCED OR USED FOR MEANS OTHER THAN INTENDED WITHOUT THE WRITTEN PERMISSION OF THE AUTHOR - LYNCH BUILDING GROUP

REV	DATE	DESCRIPTION	NOTE:	LYNCH BUILDING GROUP	POSTAL:	DRAWING TITLE:
A	09/12/2022	FINAL SUBMISSION PLANS	ALL DRAWINGS TO BE READ IN CONJUNCTION WITH: - ALL SHEETS TO THIS SET OF PLANS - SEPARATE SPECIFICATION DOCUMENTS - STRUCTURAL ENGINEERS DOCUMENTATION - BUILDING CERTIFICATES (WHERE APPLICABLE) - BASIS OF DESIGN (WHERE APPLICABLE) - ALL RELEVANT CODES, STANDARDS & APPROVALS	CLIENT: PROPOSED DETACHED DUAL OCCUPANCY LOT 534 SUTTON AVENUE CAERLEIGH NSW 2850 PROJECT:	PO BOX 1298 Mudgee NSW 2850 CONTACT US: P. 02 6372 6054 Projects@lynchbuildinggroup.com.au www.lynchbuildinggroup.com.au	ELEVATIONS - DWELLING ONE
						DESIGN: LBG DRAFTED: JLYNCH CHECKED: ALYNCH
						FILE NO. 0457-AD1 PAPER SIZE: A3
						05 OF 09 DRAWING NO. A

