



DWELLING TWO

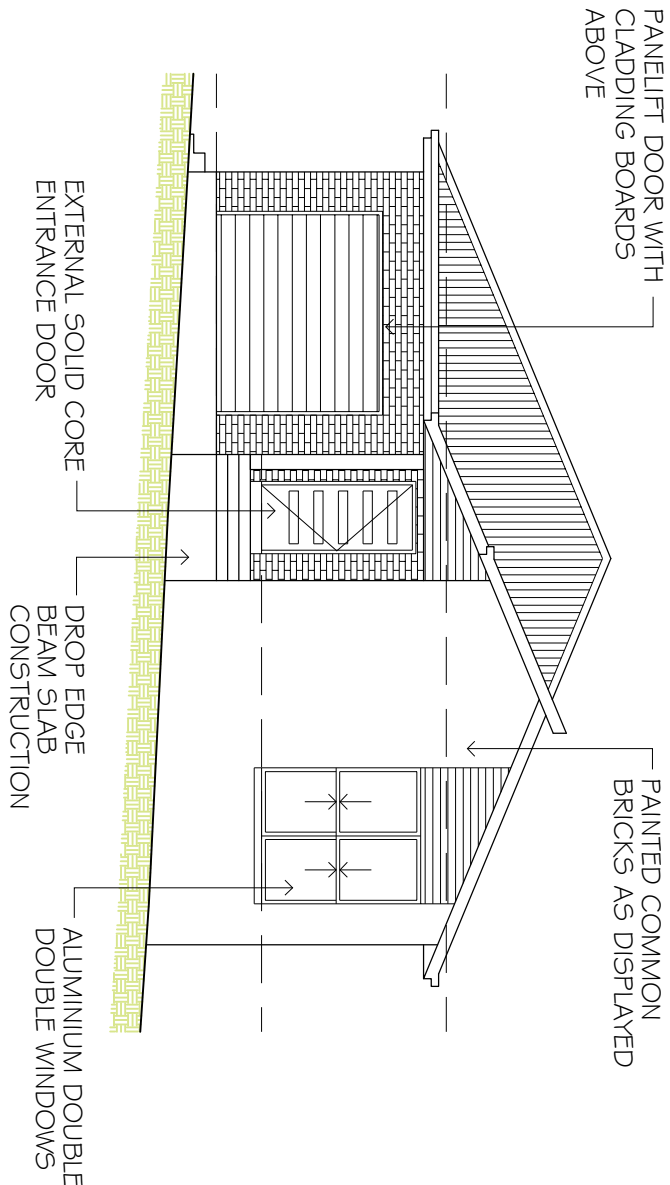


EAST ELEVATION

SCALE: 1:100

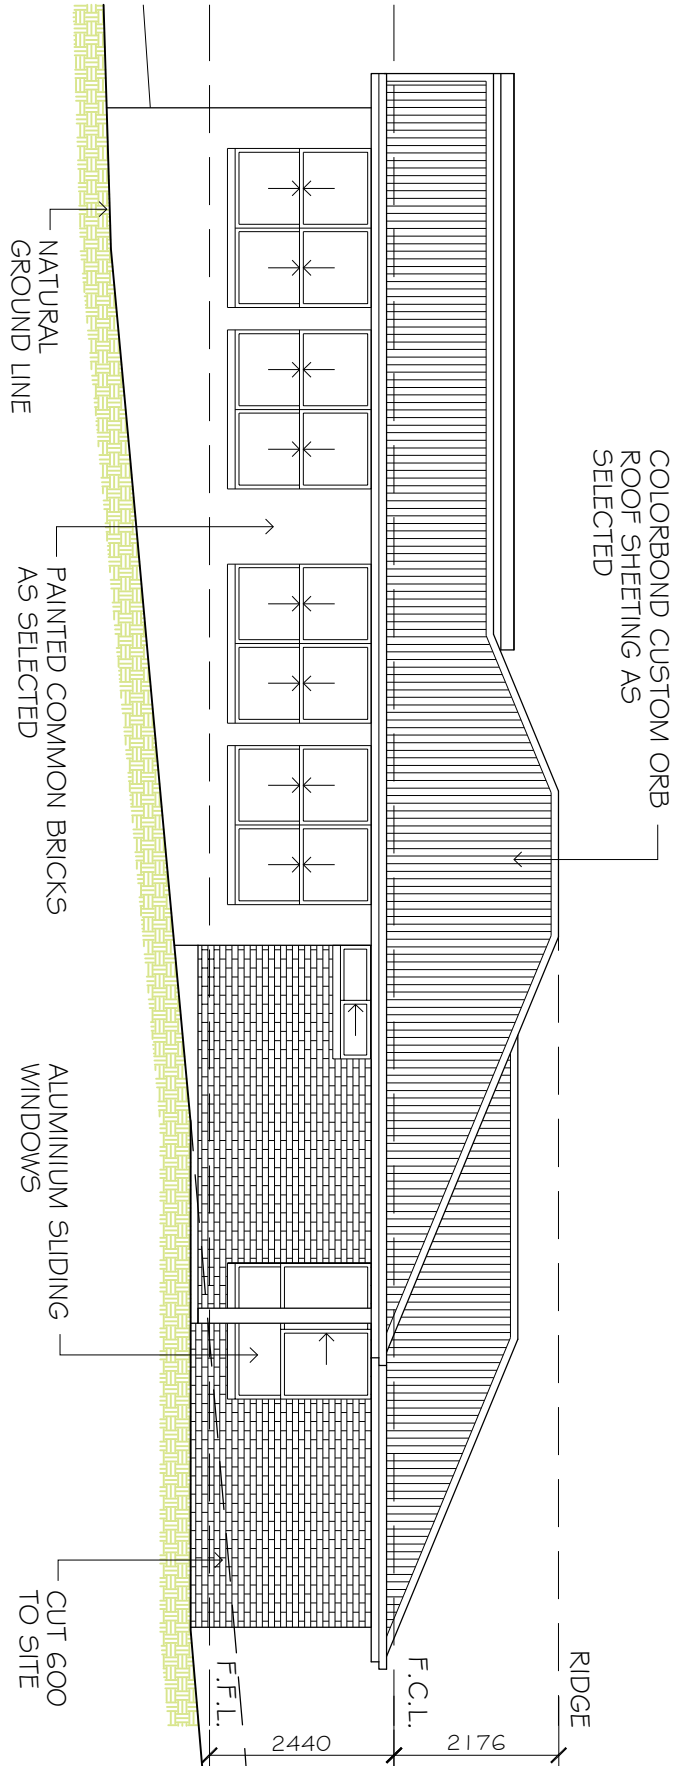


NORTH ELEVATION

SCALE: 1:100

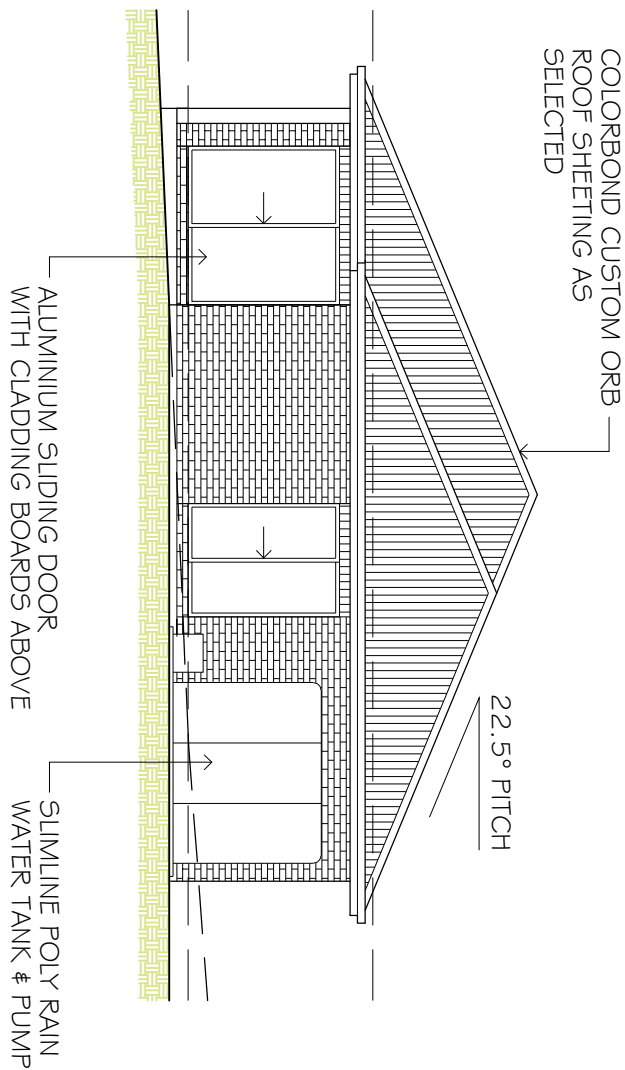

WEST ELEVATION

SCALE: 1:100

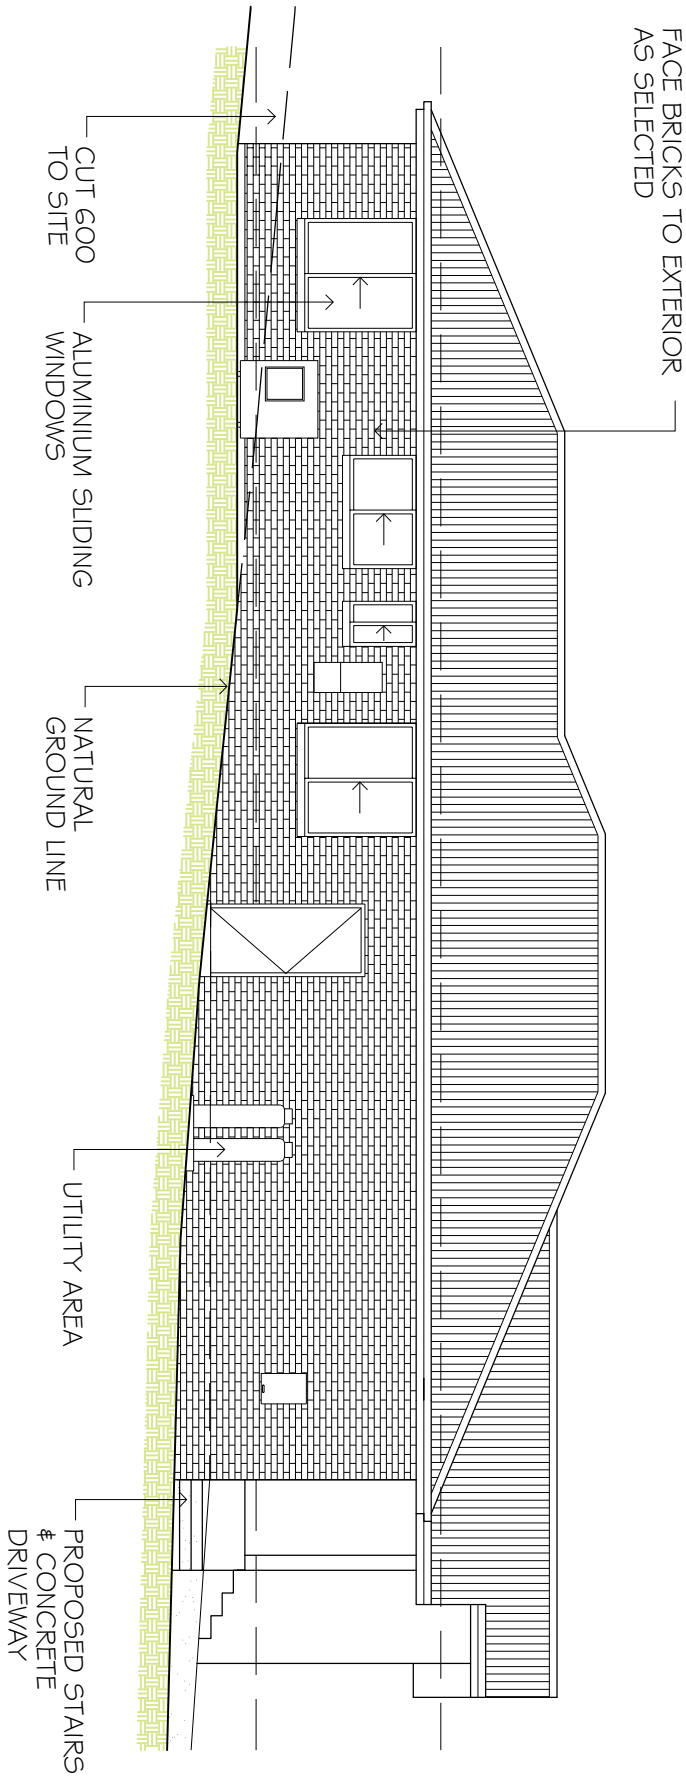

SOUTH ELEVATION

SCALE: 1:100

THIS DRAWING IS SUBJECT TO COPYRIGHT & MUST NOT BE REPRODUCED OR USED FOR MEANS OTHER THAN INTENDED WITHOUT THE WRITTEN PERMISSION OF THE AUTHOR - LYNCH BUILDING GROUP									
REV	DATE	DESCRIPTION	NOTE:						
A	09/12/2022	FINAL SUBMISSION PLANS	ALL DRAWINGS TO BE READ IN CONJUNCTION WITH: - ALL SHEETS TO THIS SET OF PLANS - SEPARATE SPECIFICATION DOCUMENTS - STRUCTURAL ENGINEERS DOCUMENTATION - BUILDING CERTIFICATES (WHERE APPLICABLE) - BASIS OF DESIGN - ALL RELEVANT CODES, STANDARDS & APPROVALS						
			 BUILDING DESIGNERS ASSOCIATION OF AUSTRALIA			LYNCH BUILDING GROUP CLIENT: PROPOSED DETACHED DUAL OCCUPANCY LOT 534 SUTTOR AVENUE CAERLEON NSW 2850 PROJECT:			
			 LYNCH BUILDING GROUP			POSTAL: PO BOX 1298 Mudgee NSW 2850 CONTACT US: P. 02 6372 6054 Projects@lynchbuildinggroup.com.au www.lynchbuildinggroup.com.au			
			DRAWING TITLE: ELEVATIONS - DWELLING TWO			DESIGN: DRAFTED: CHECKED:	LBG J.LYNCH A.LYNCH	FILE NO. - 0457.A01 PAPER SIZE: A3	06 OF 09 DRAWING NO.:
									A